

IRVING STREETSCAPE TEP

Concept Design
September 8, 2014




PROJECT GOALS

1. Create safe transit amenities
2. Create community gathering spaces and seating areas which reflect the neighborhood identity
3. Add neighborhood greening
4. Provide wayfinding to Golden Gate Park for visitors


CONTEXT

Site Plan

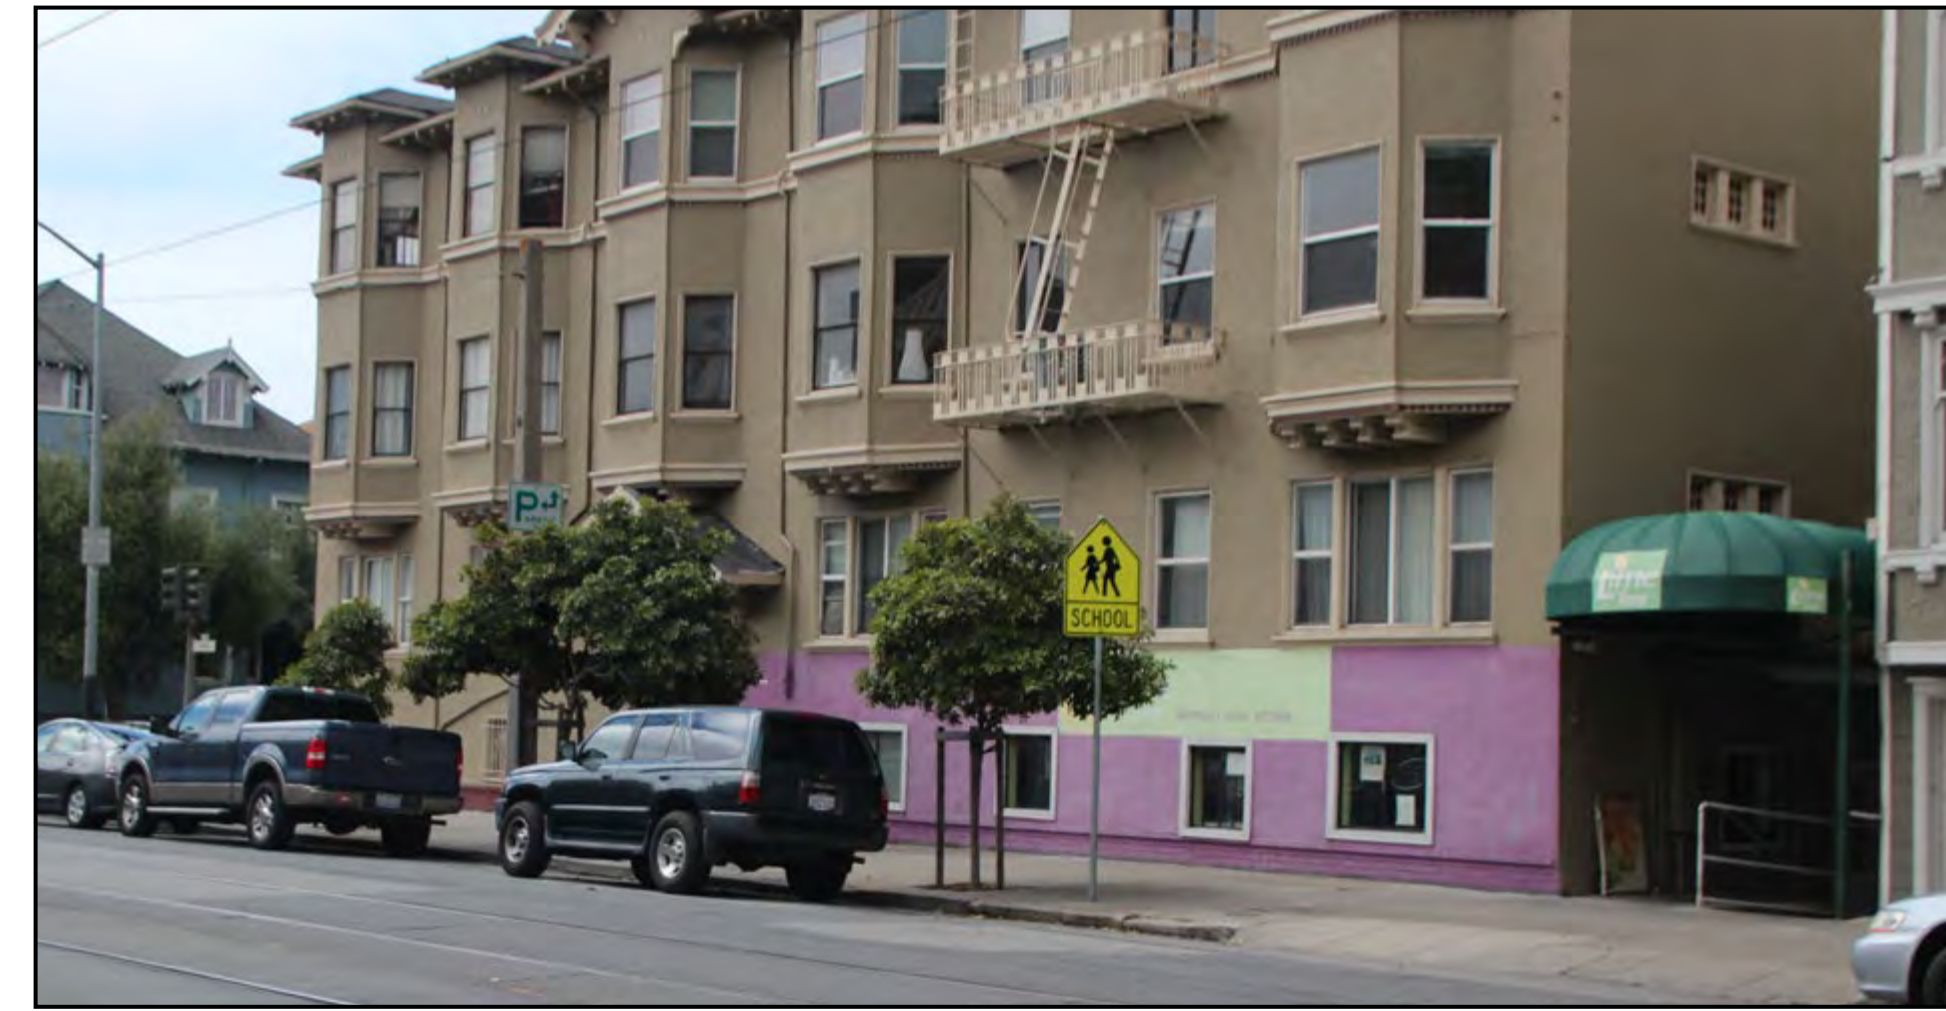

Irving at 8th

Irving at 6th

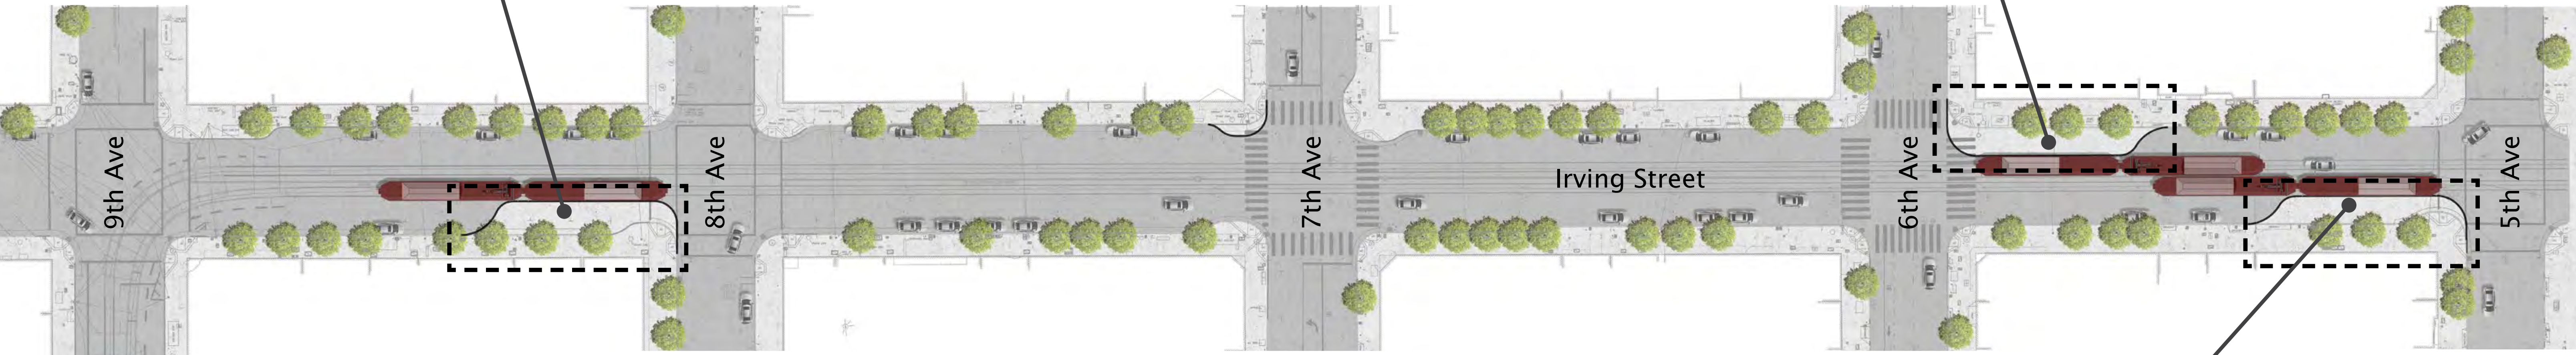

Irving at 9th

Irving at 5th



CONTEXT DIAGRAM

Inner Sunset




CONTEXT

Neighborhood Character



Proposals

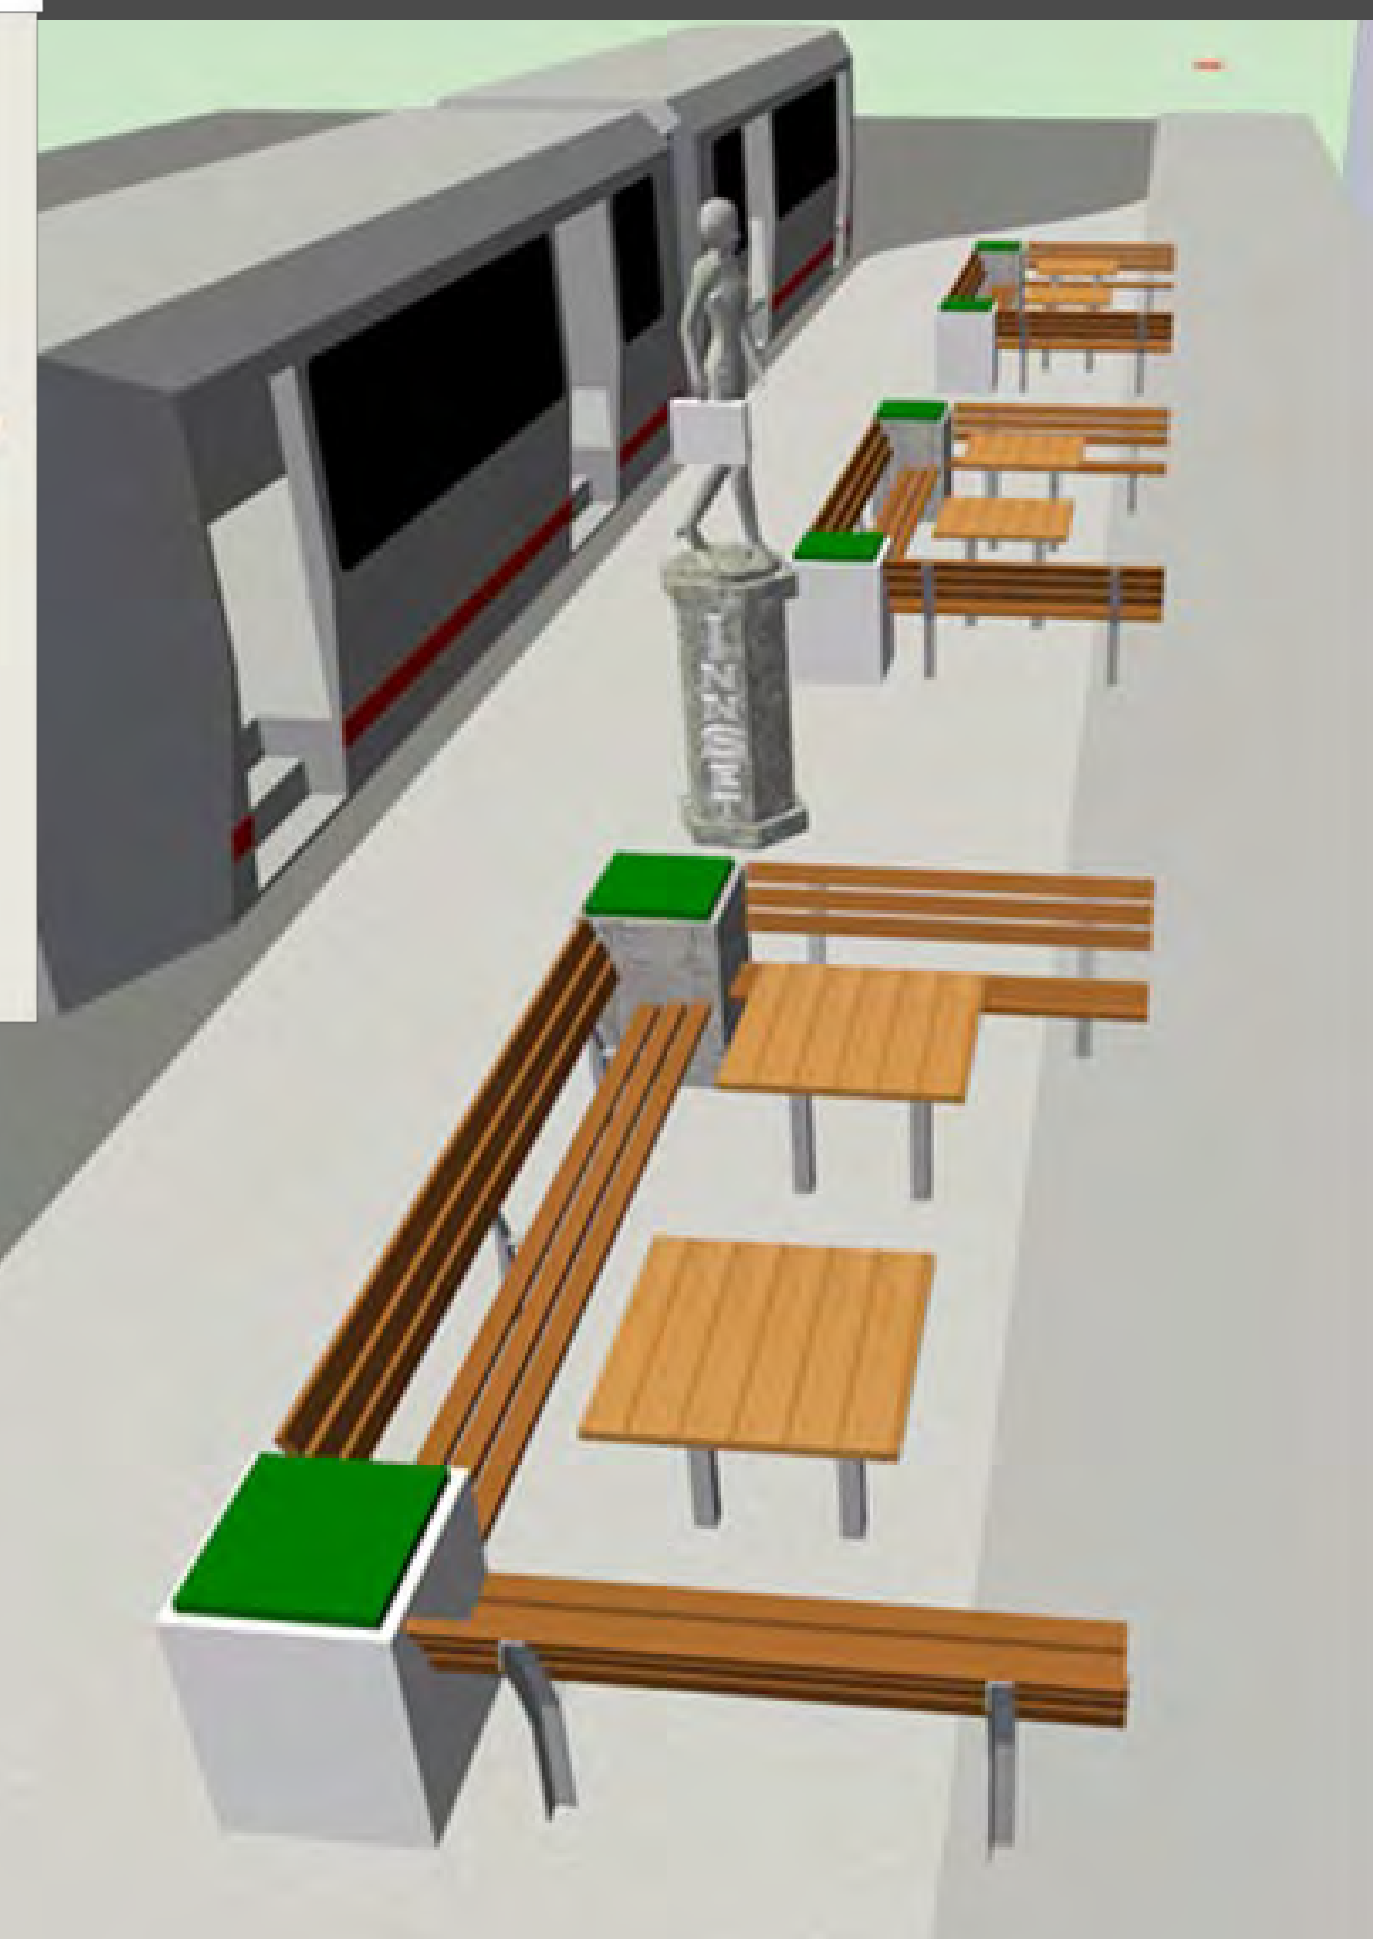

Credit: Chris Duderstadt

DESIGN IMAGERY

“Going to Golden Gate Park”




9TH AT IRVING

Site Analysis




- Outbound Transit Stop
- PM Weekday Peak
- “Exiting” Activity
- East Facing Exposure

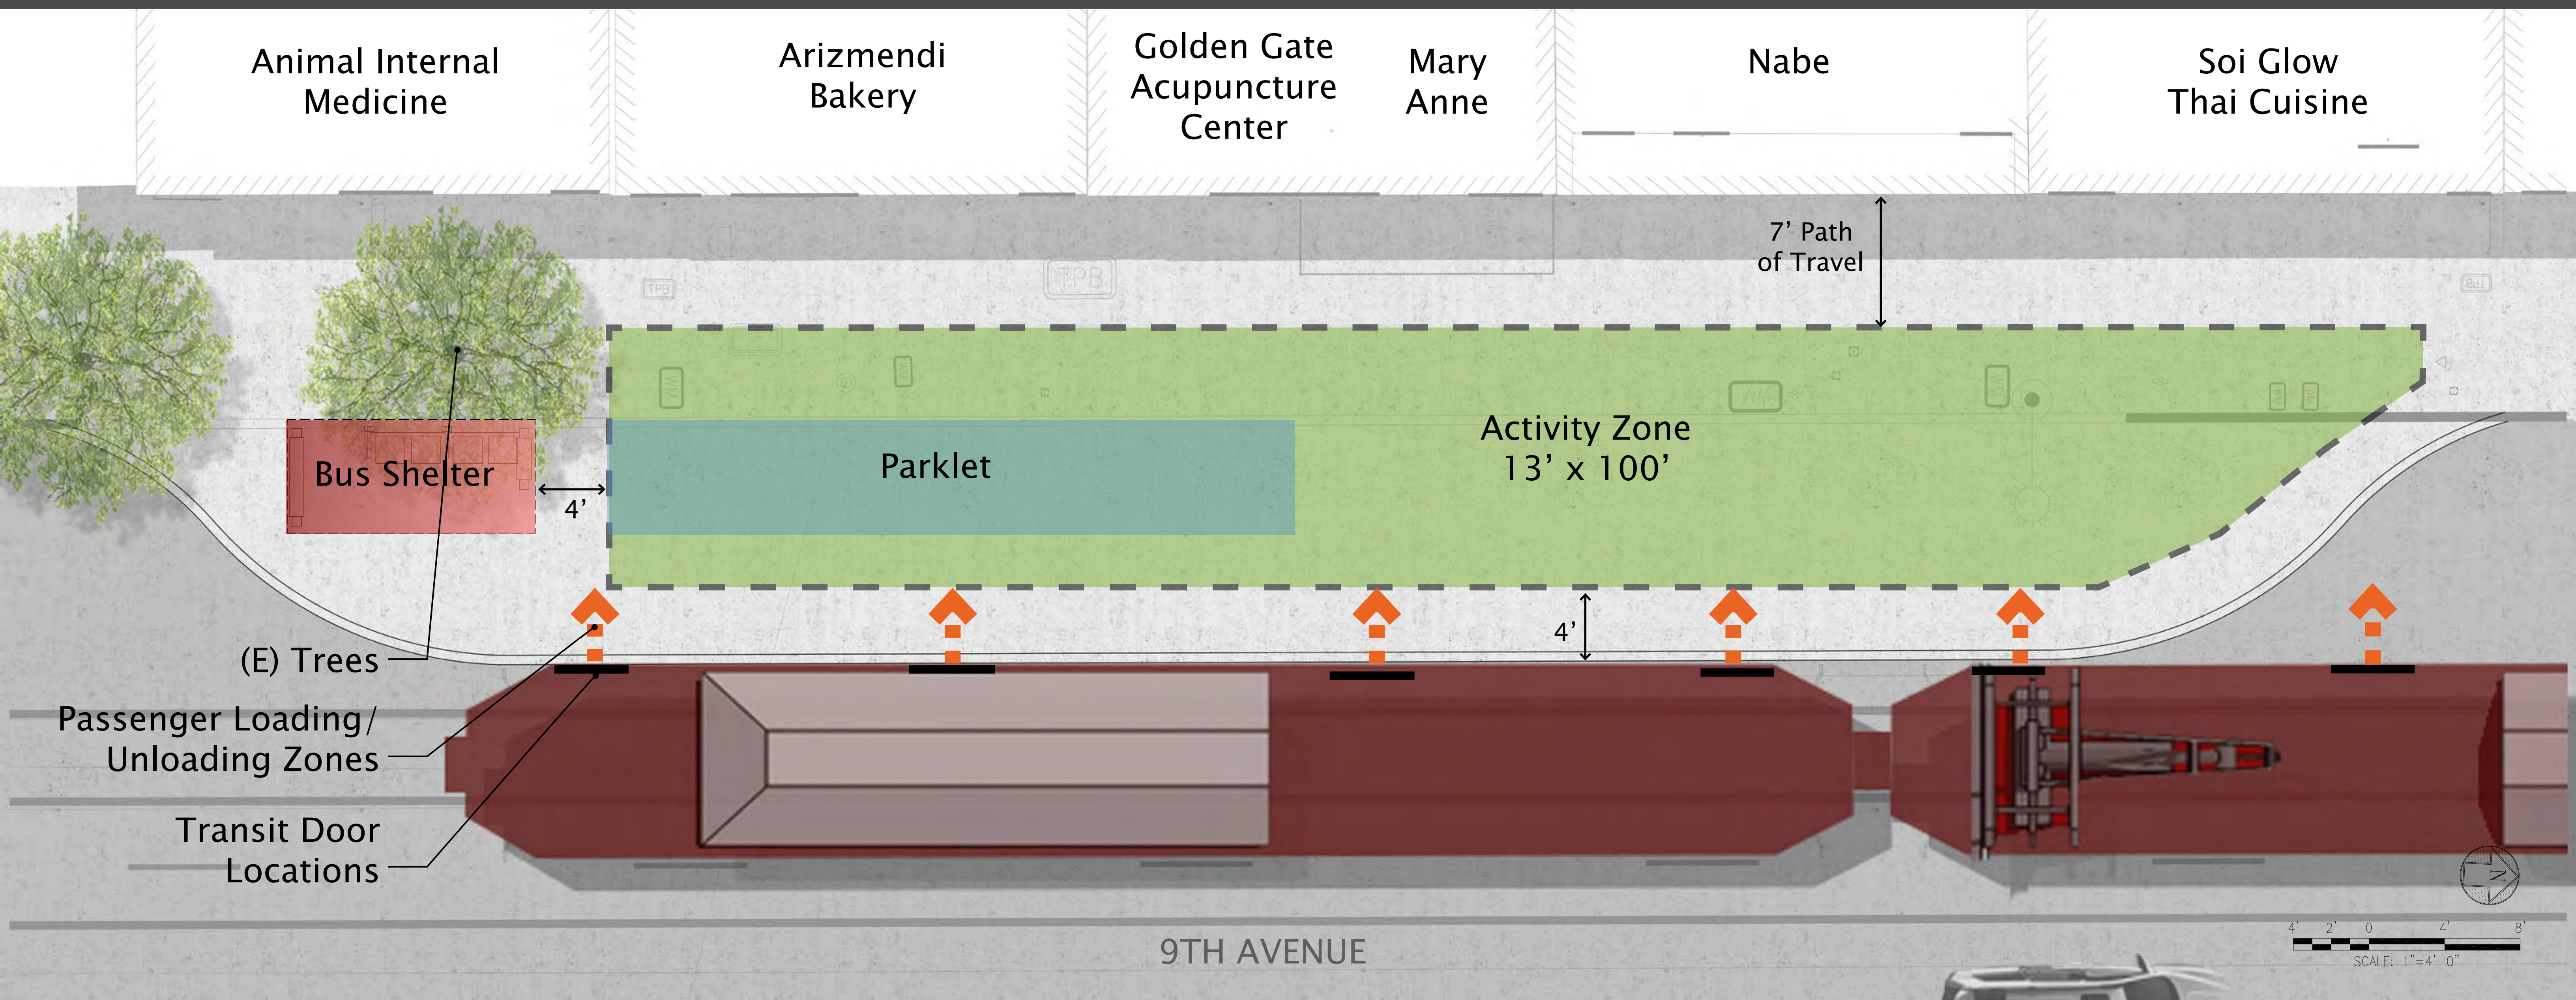

9TH AT IRVING

Concept Design- Option A

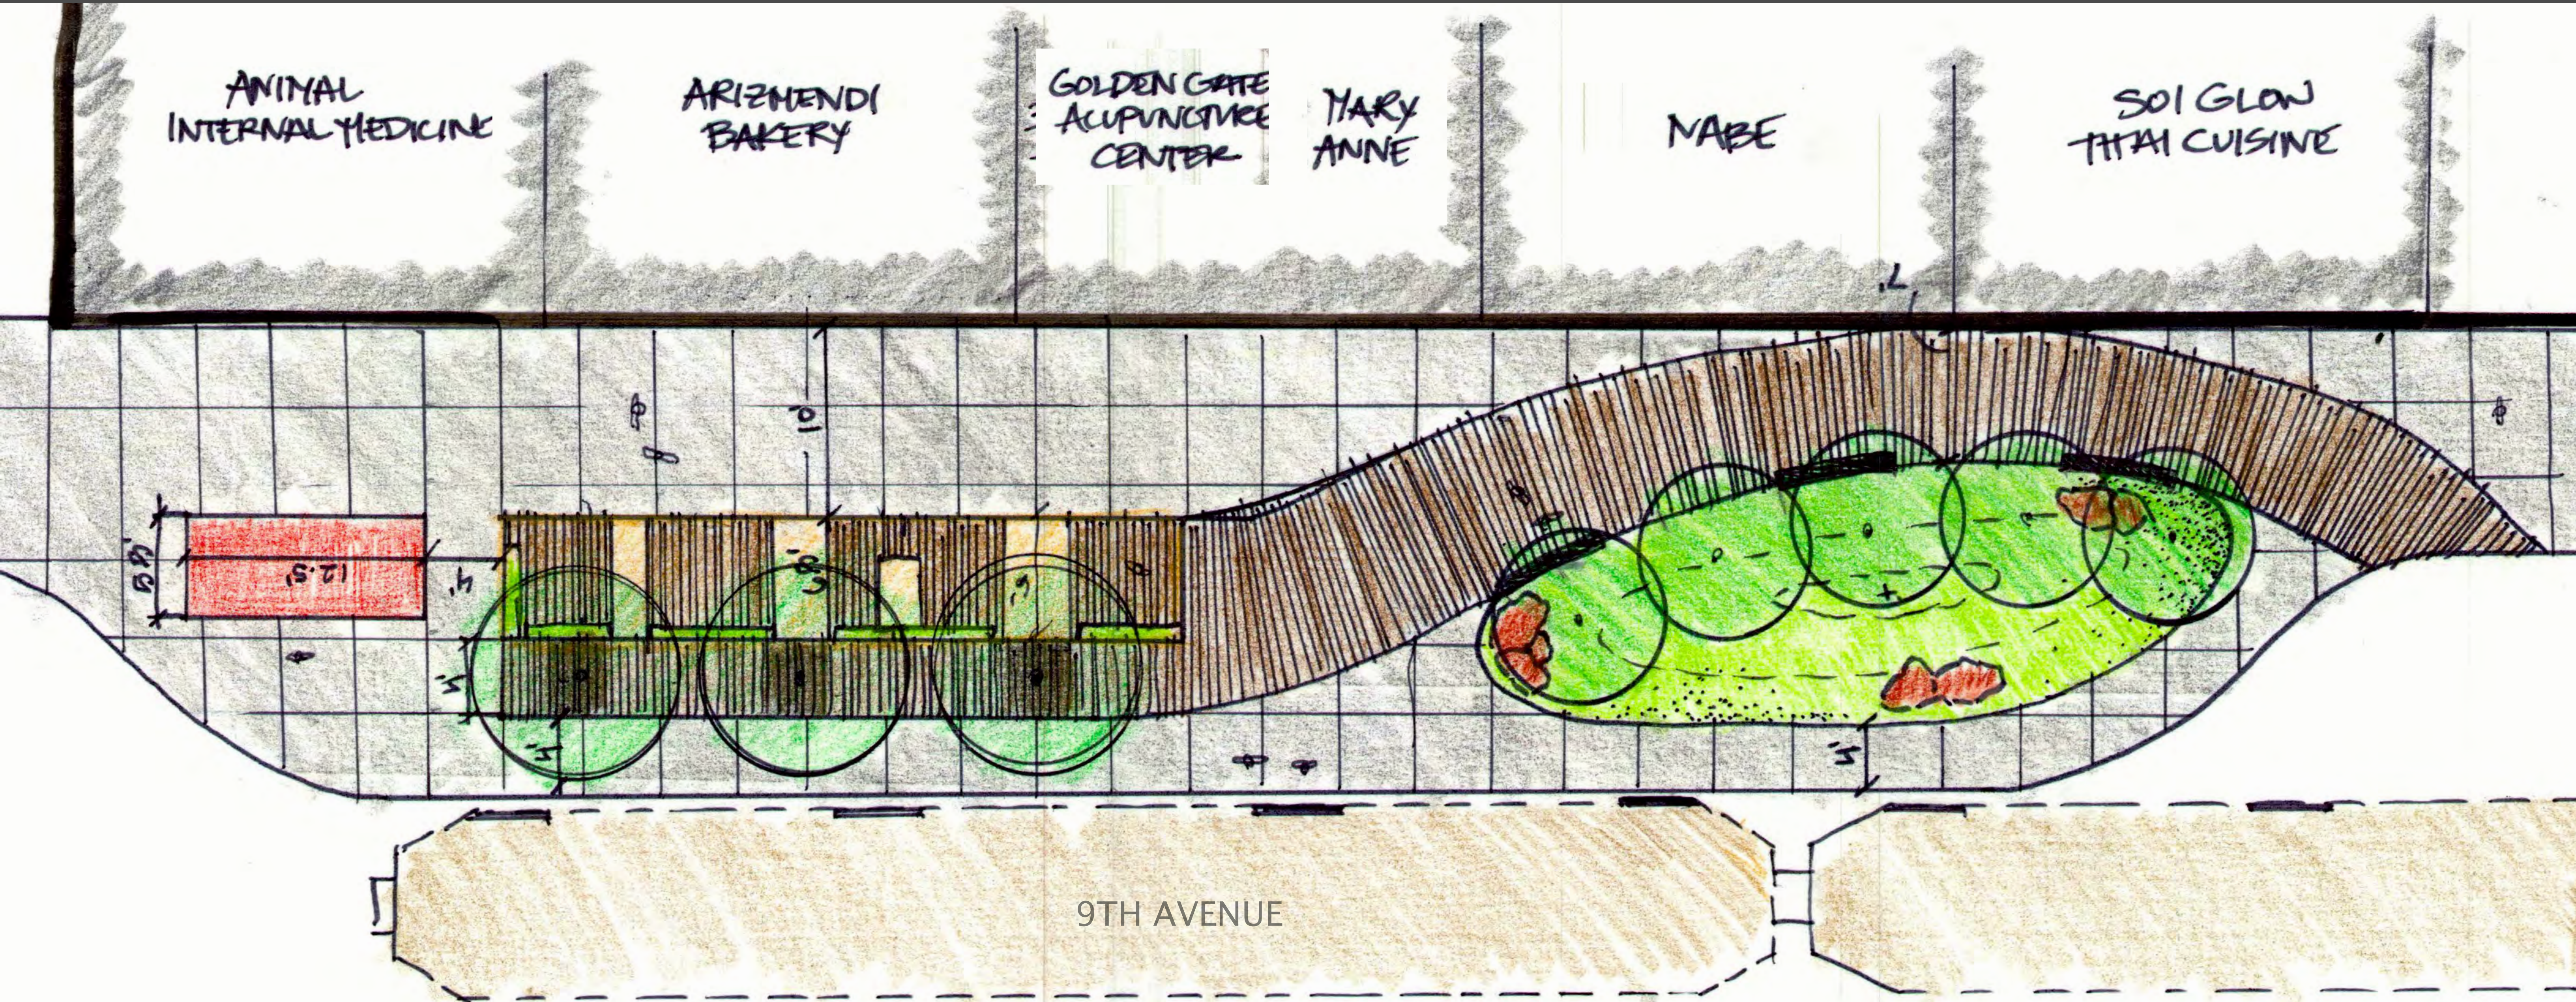

9TH AVENUE


THIS WAY TO GOLDEN GATE PARK →



EXISTING PARKLET w/ LOSER PLANTERS

BOUNDARY WAY FINDER



MIND HILL

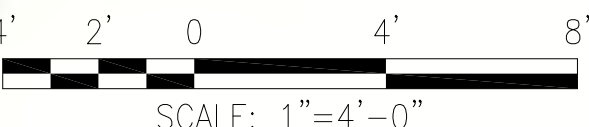

SCALE: 1"=4'-0"



9TH AT IRVING

Concept Design- Option B

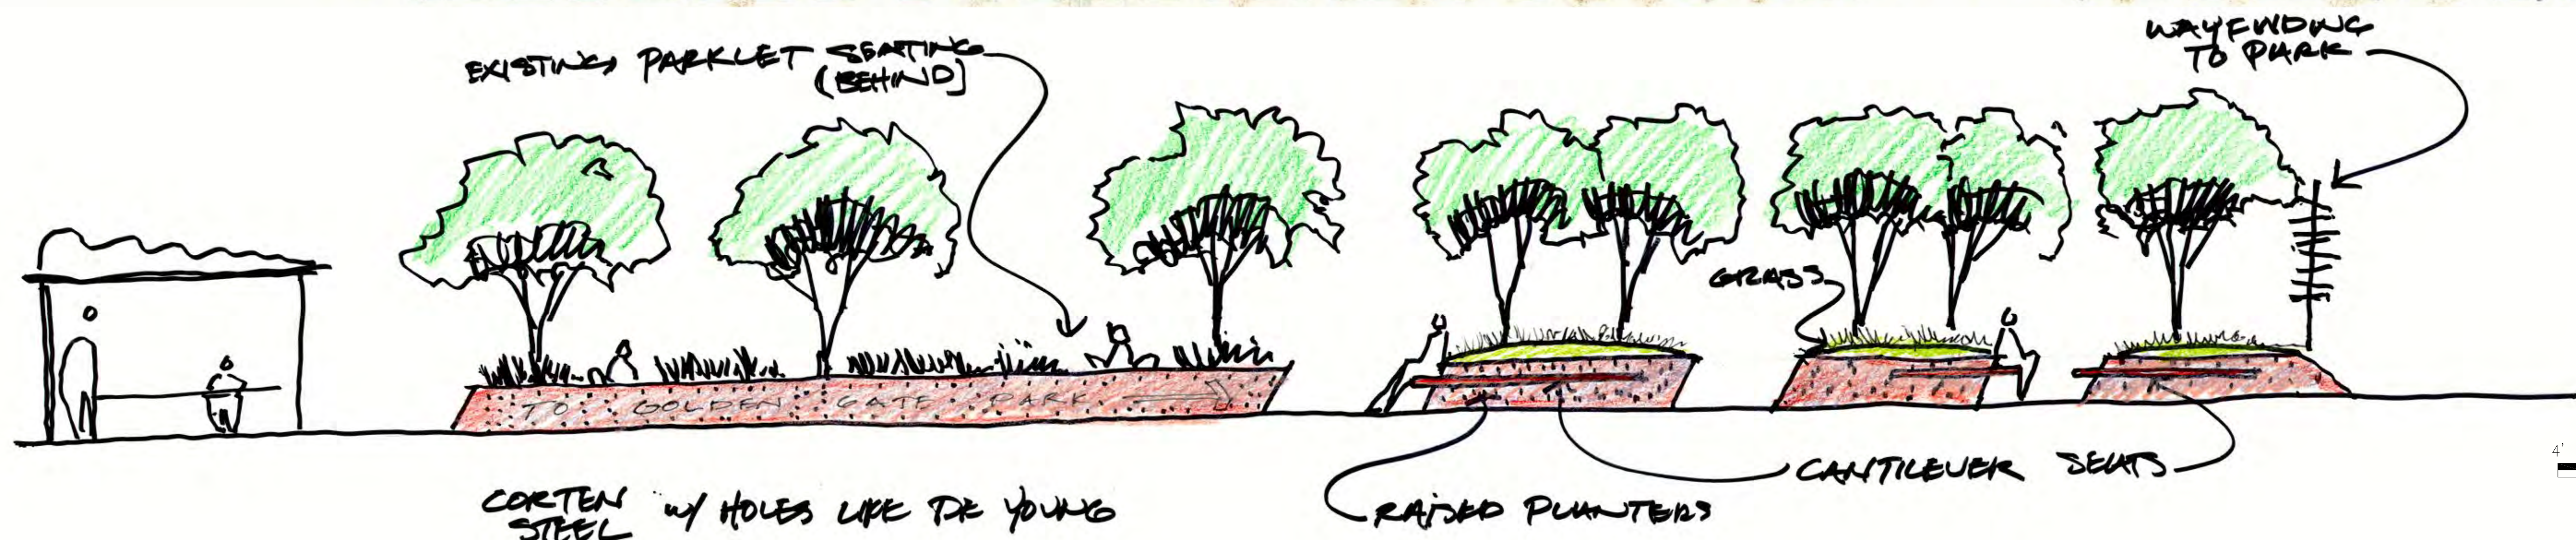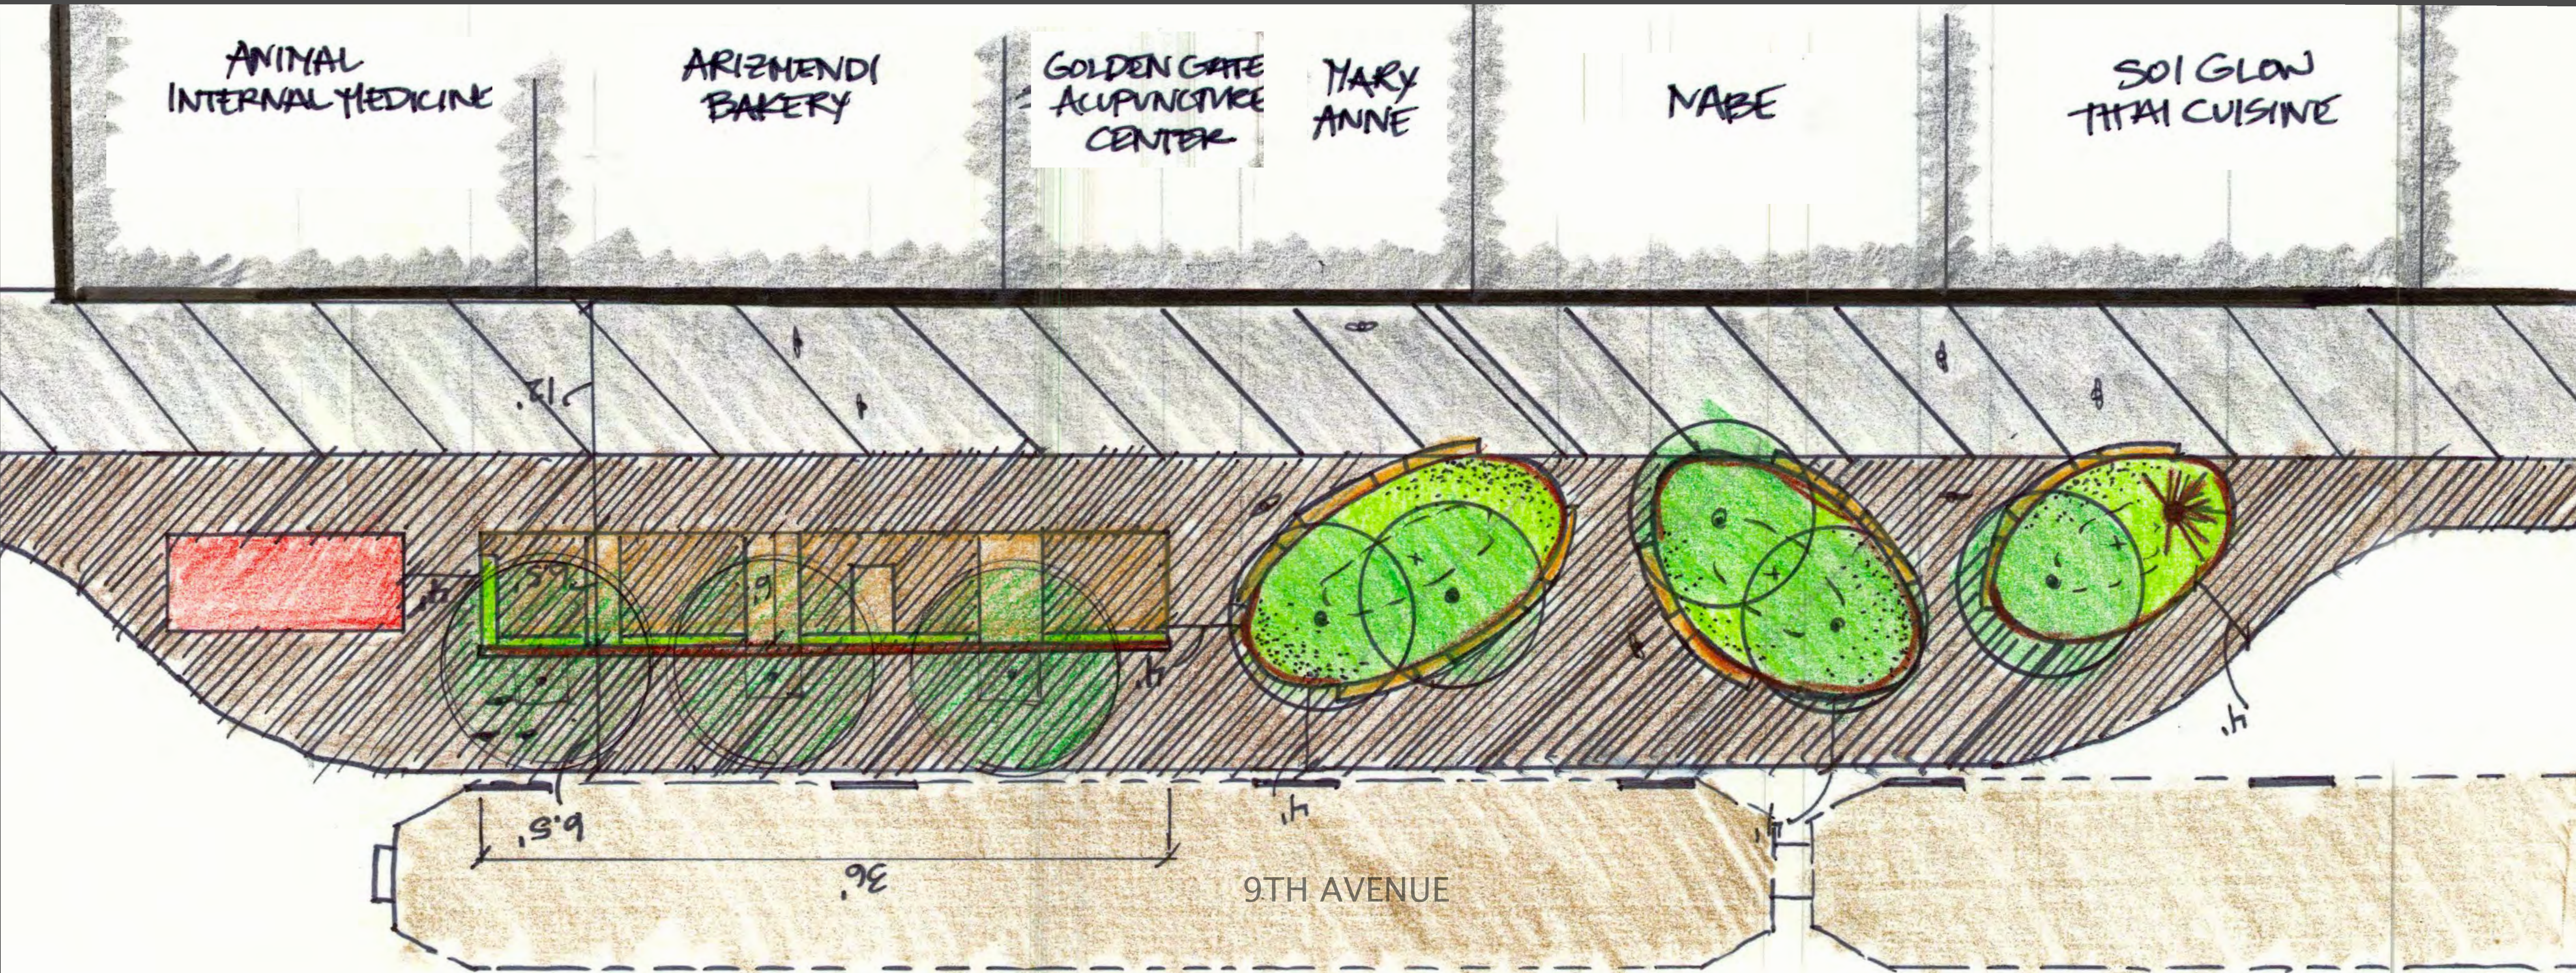

9TH AT IRVING

Concept Design- Option C

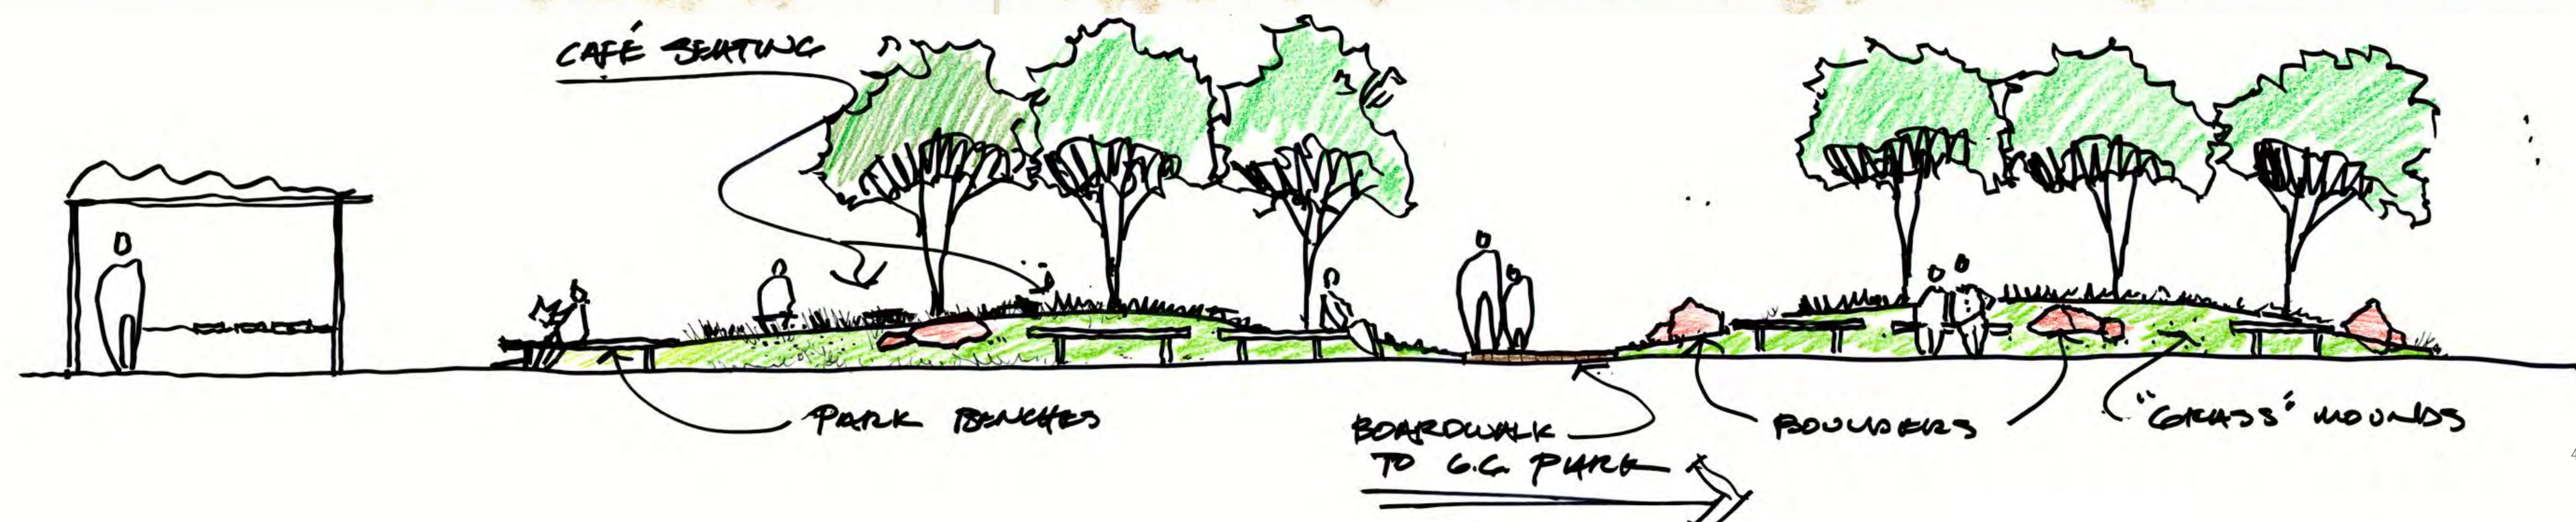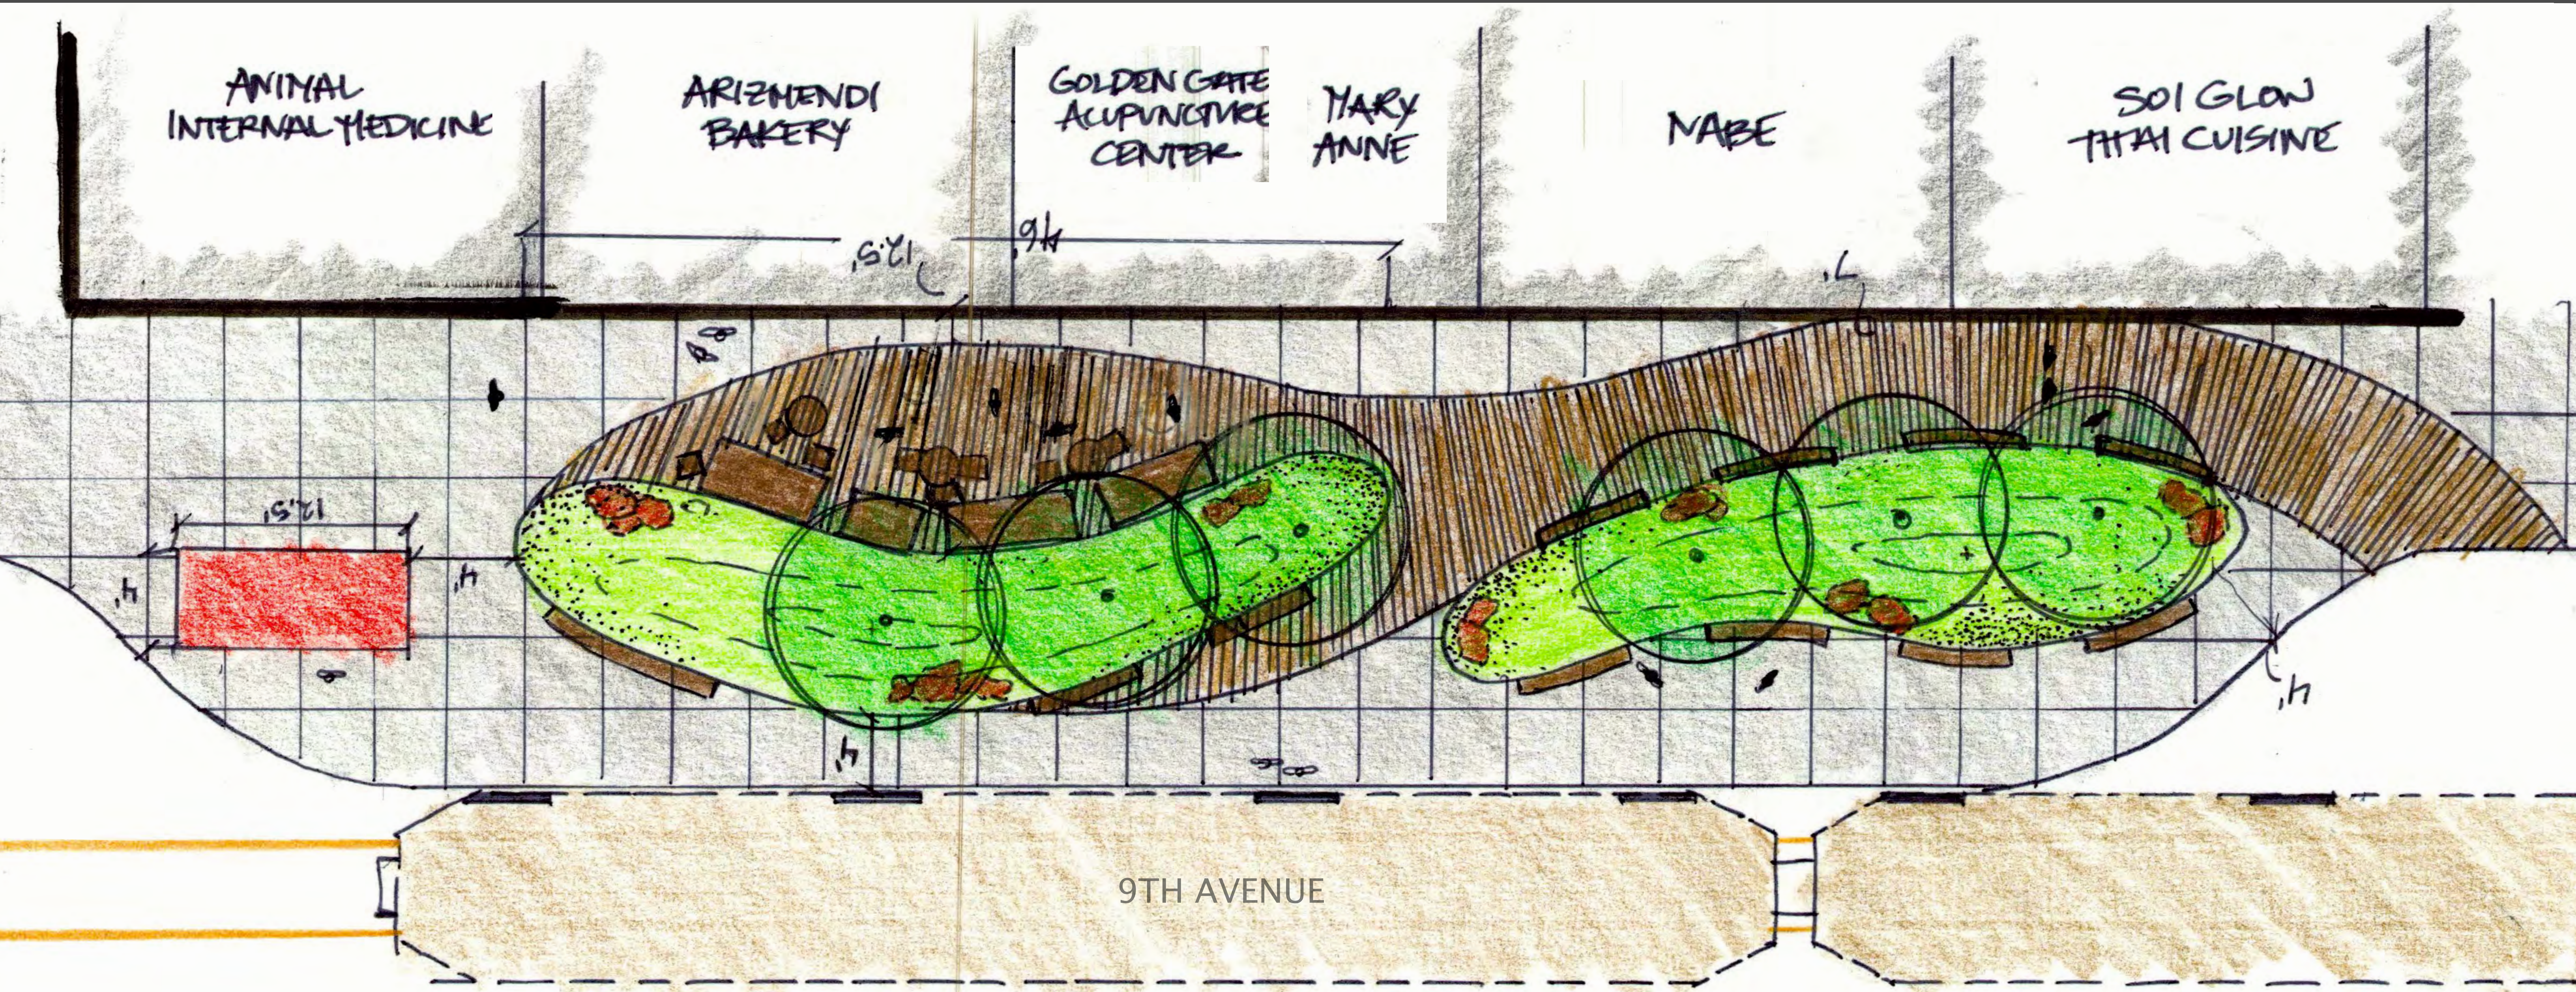

DESIGN IMAGERY

“Music Concourse”




5TH AT IRVING

Site Analysis



- Inbound Transit Stop
- AM Weekday Peak
- “Waiting” Activity
- North Facing Exposure

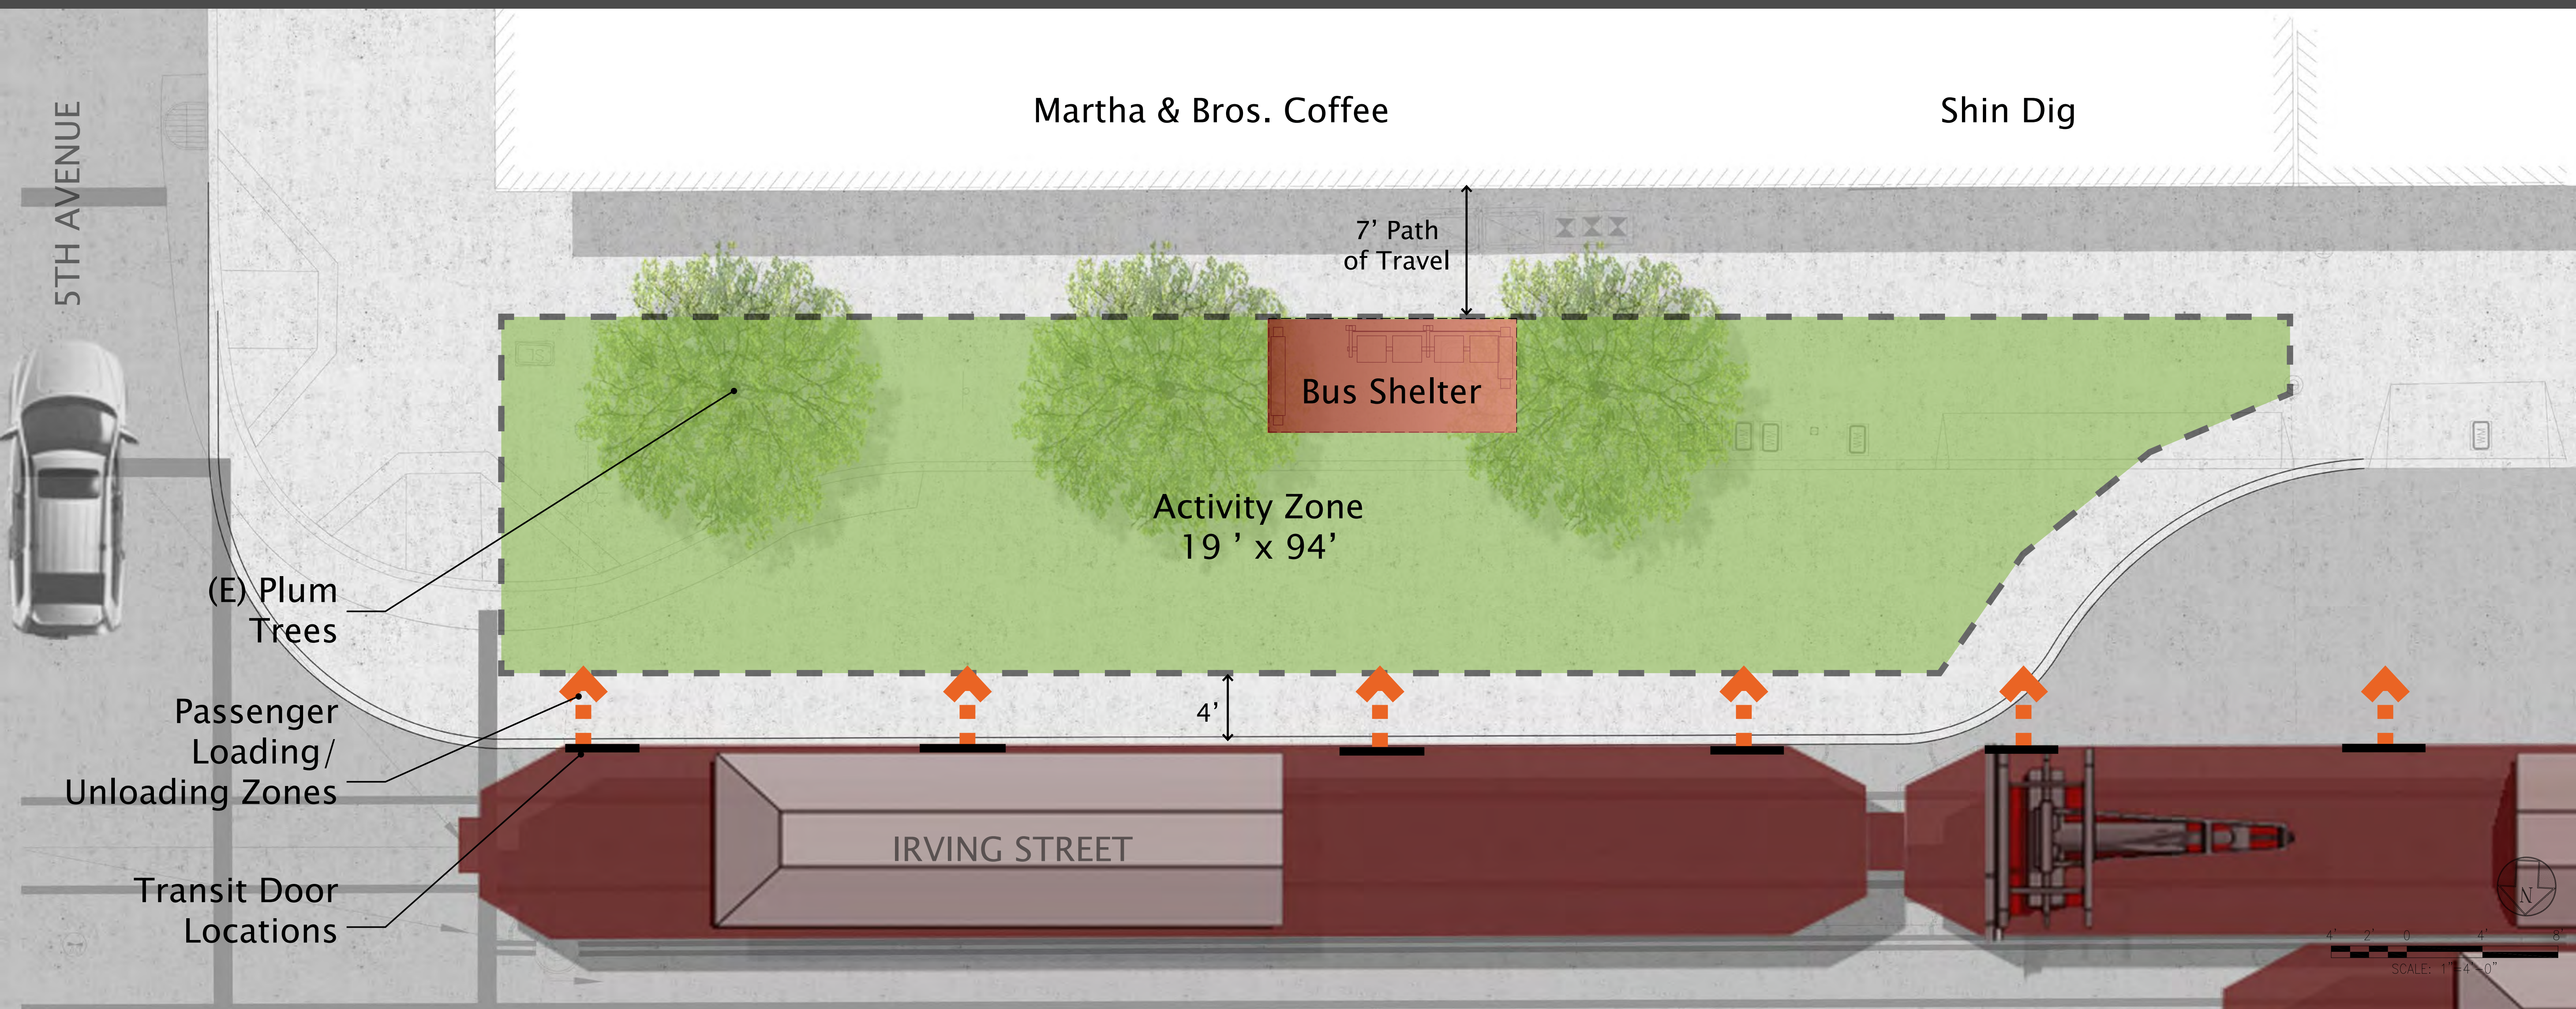

5TH AT IRVING

Concept Design



5TH AVENUE

MARTHA & BROS. COFFEE

SHIN DIG

IRVING STREET



ADD MORE PLUM TREES

BUS SHELTER

PLANTING AREA w/ METAL RAIL & BENCHES

SEATING AREA + TABLES & CHAIRS

SPECIAL PAVING

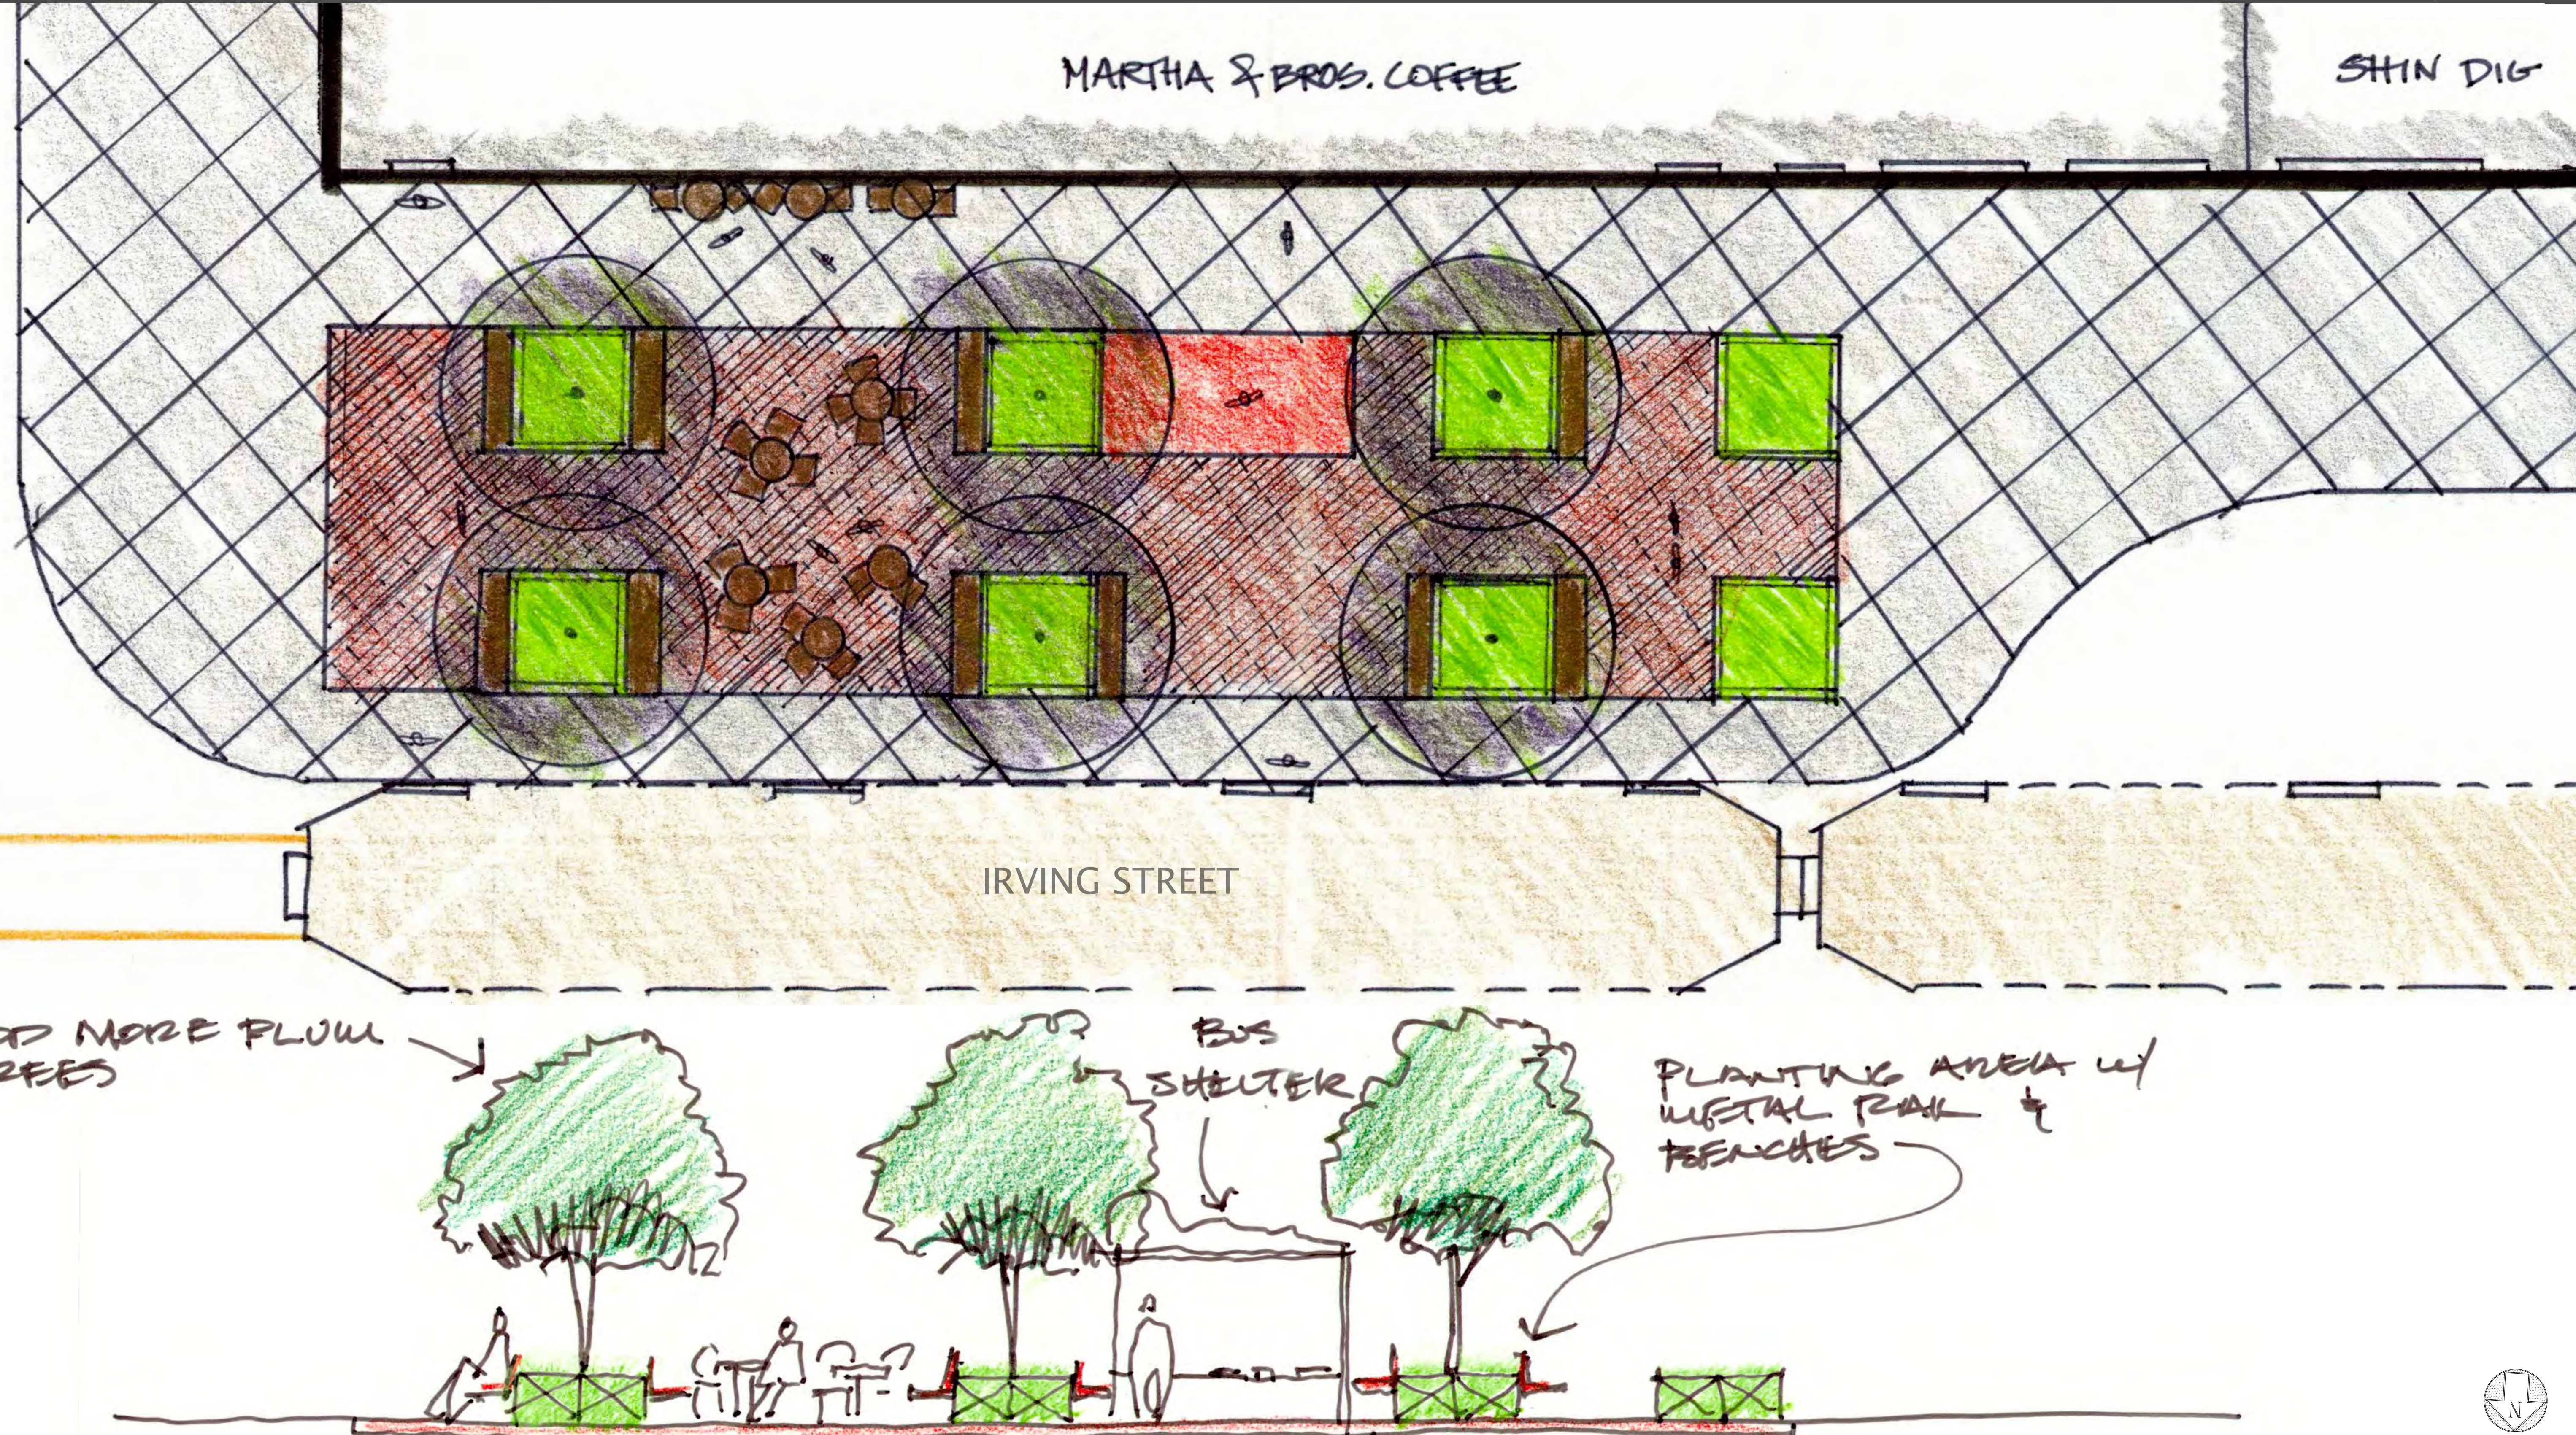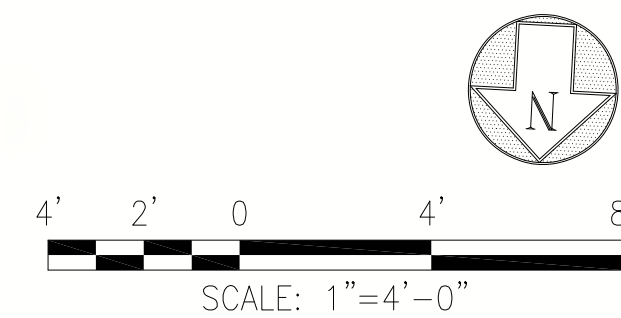


6TH AT IRVING

Site Analysis



- Outbound Transit Stop
- PM Weekday Peak
- “Exiting” Activity
- South Facing Exposure

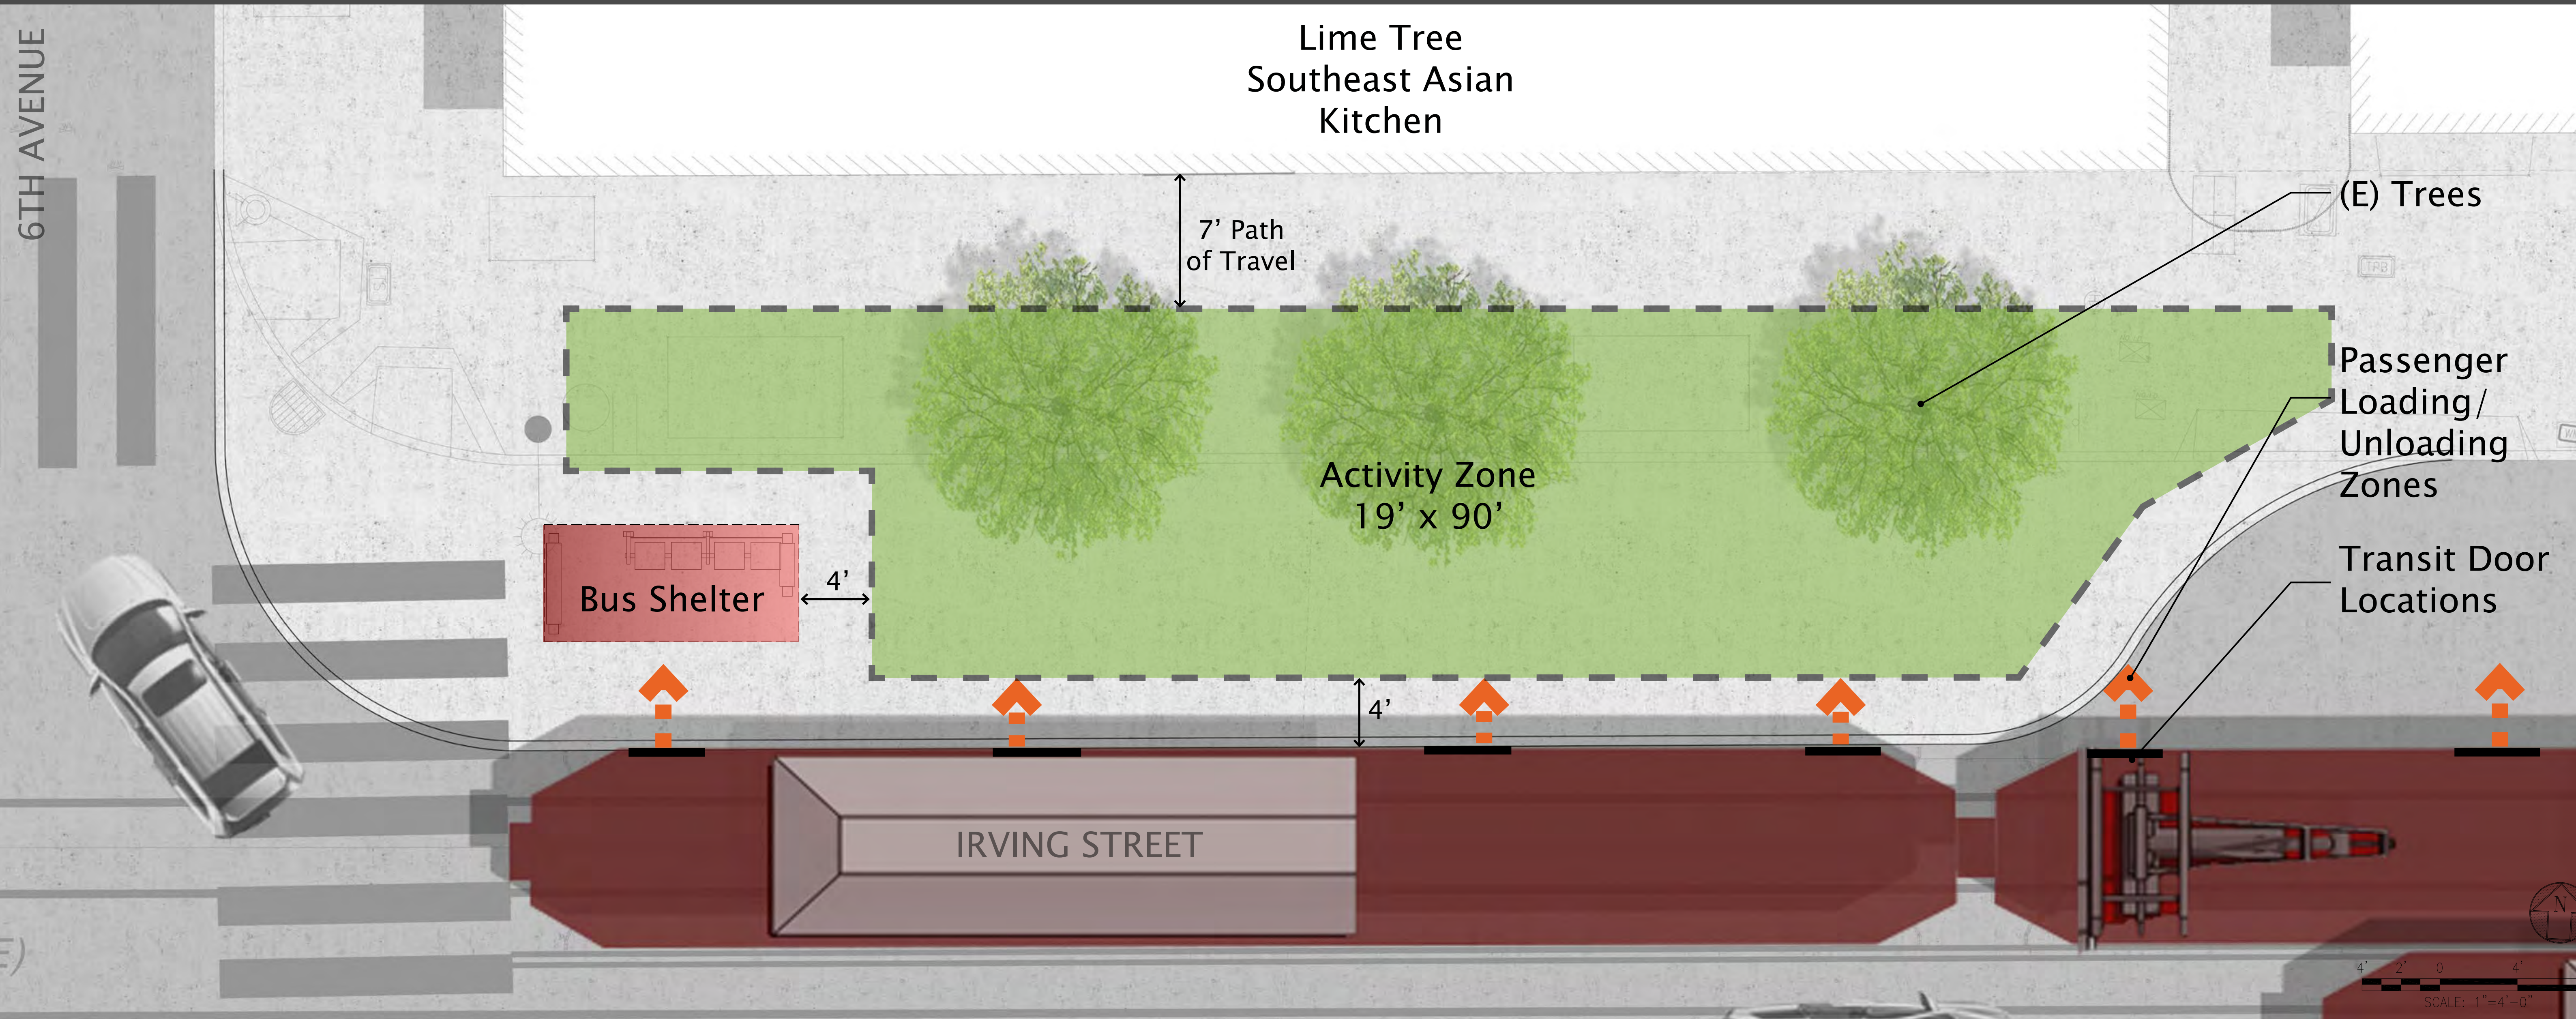


6TH AT IRVING

Concept Design




6TH AVENUE

LIMETREE
SOUTHEAST ASIAN KITCHEN

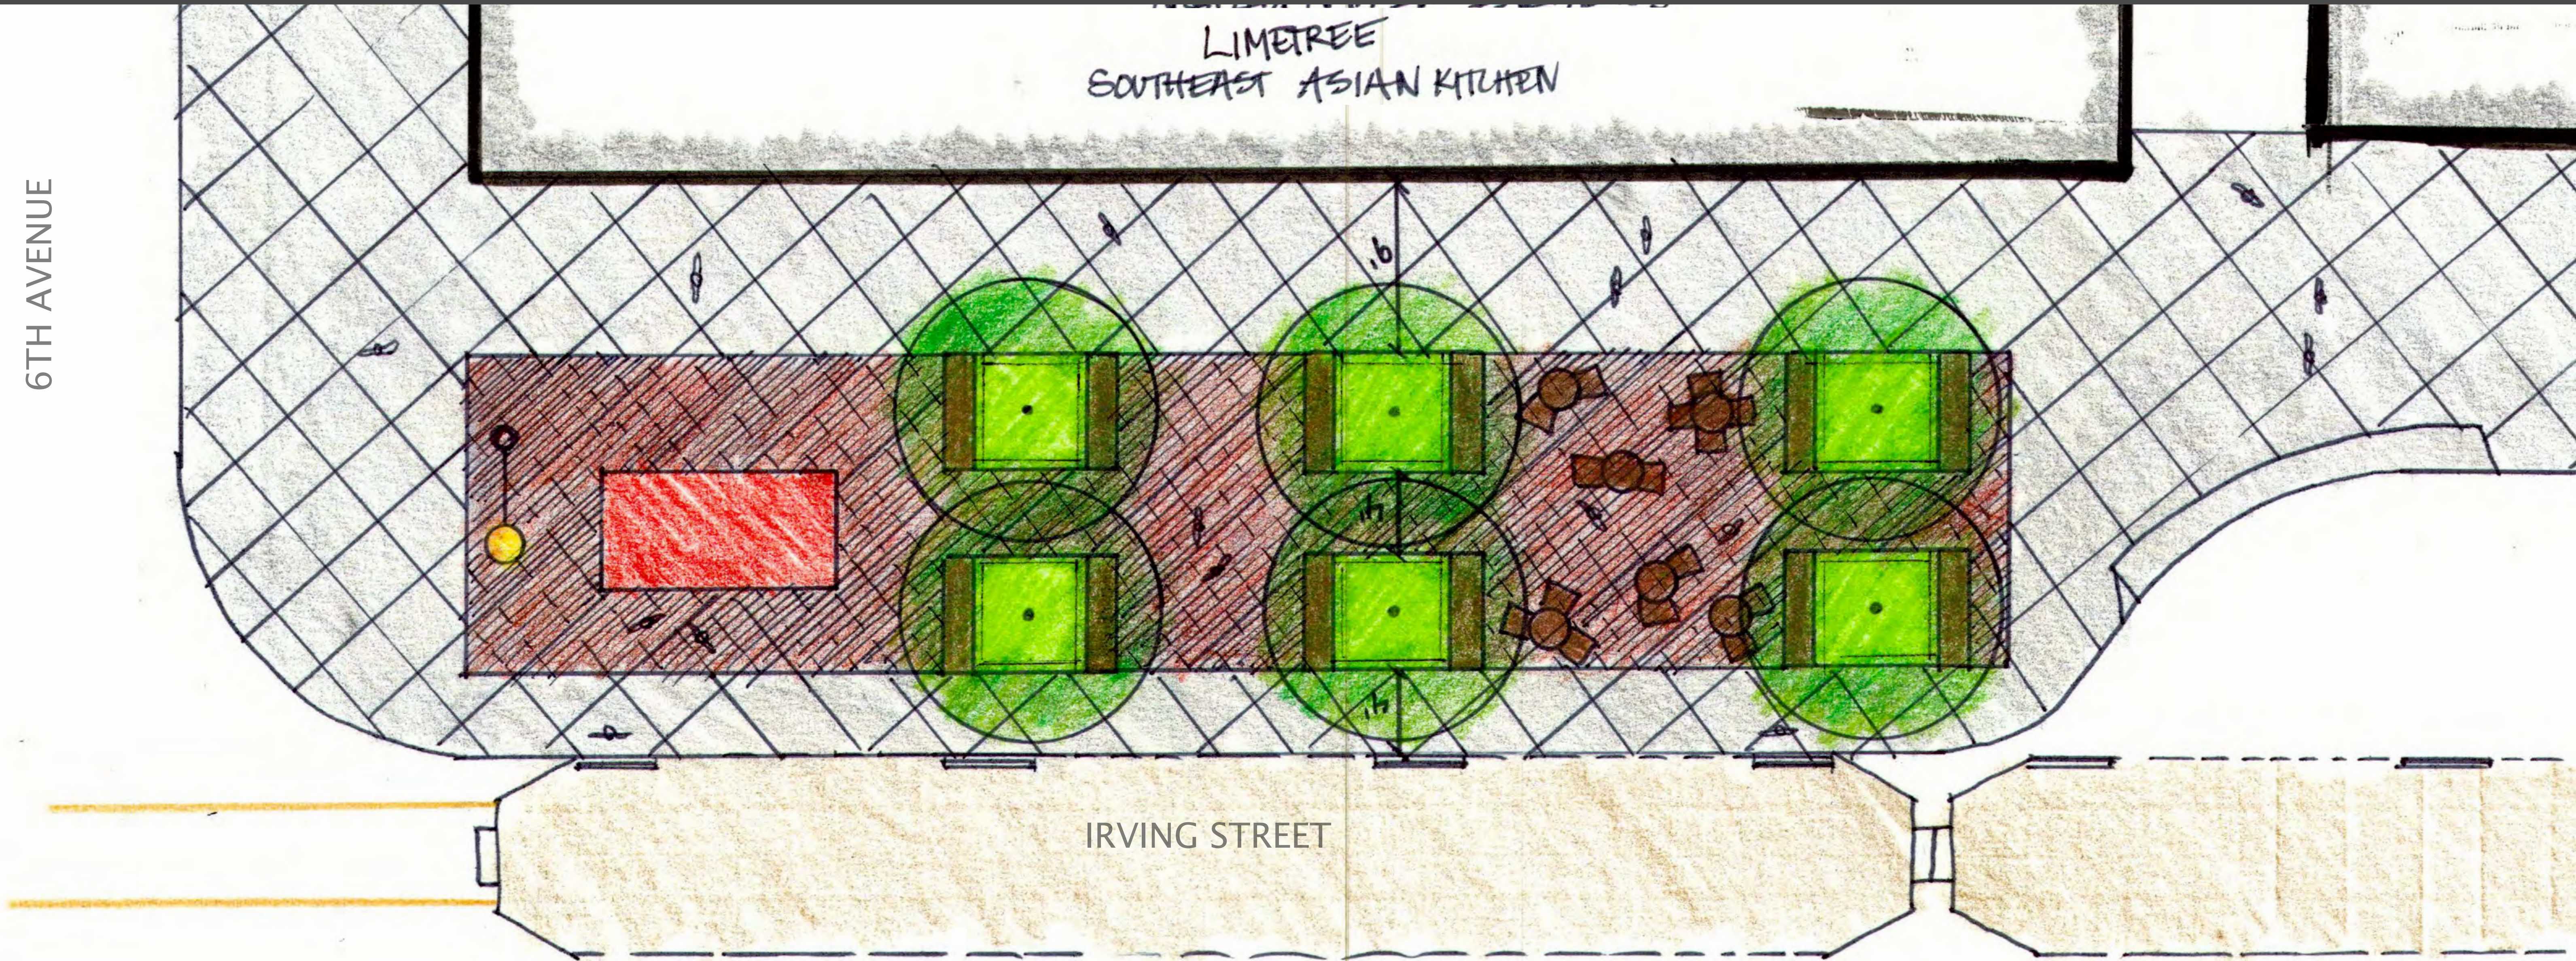

IRVING STREET


NEW TREES →

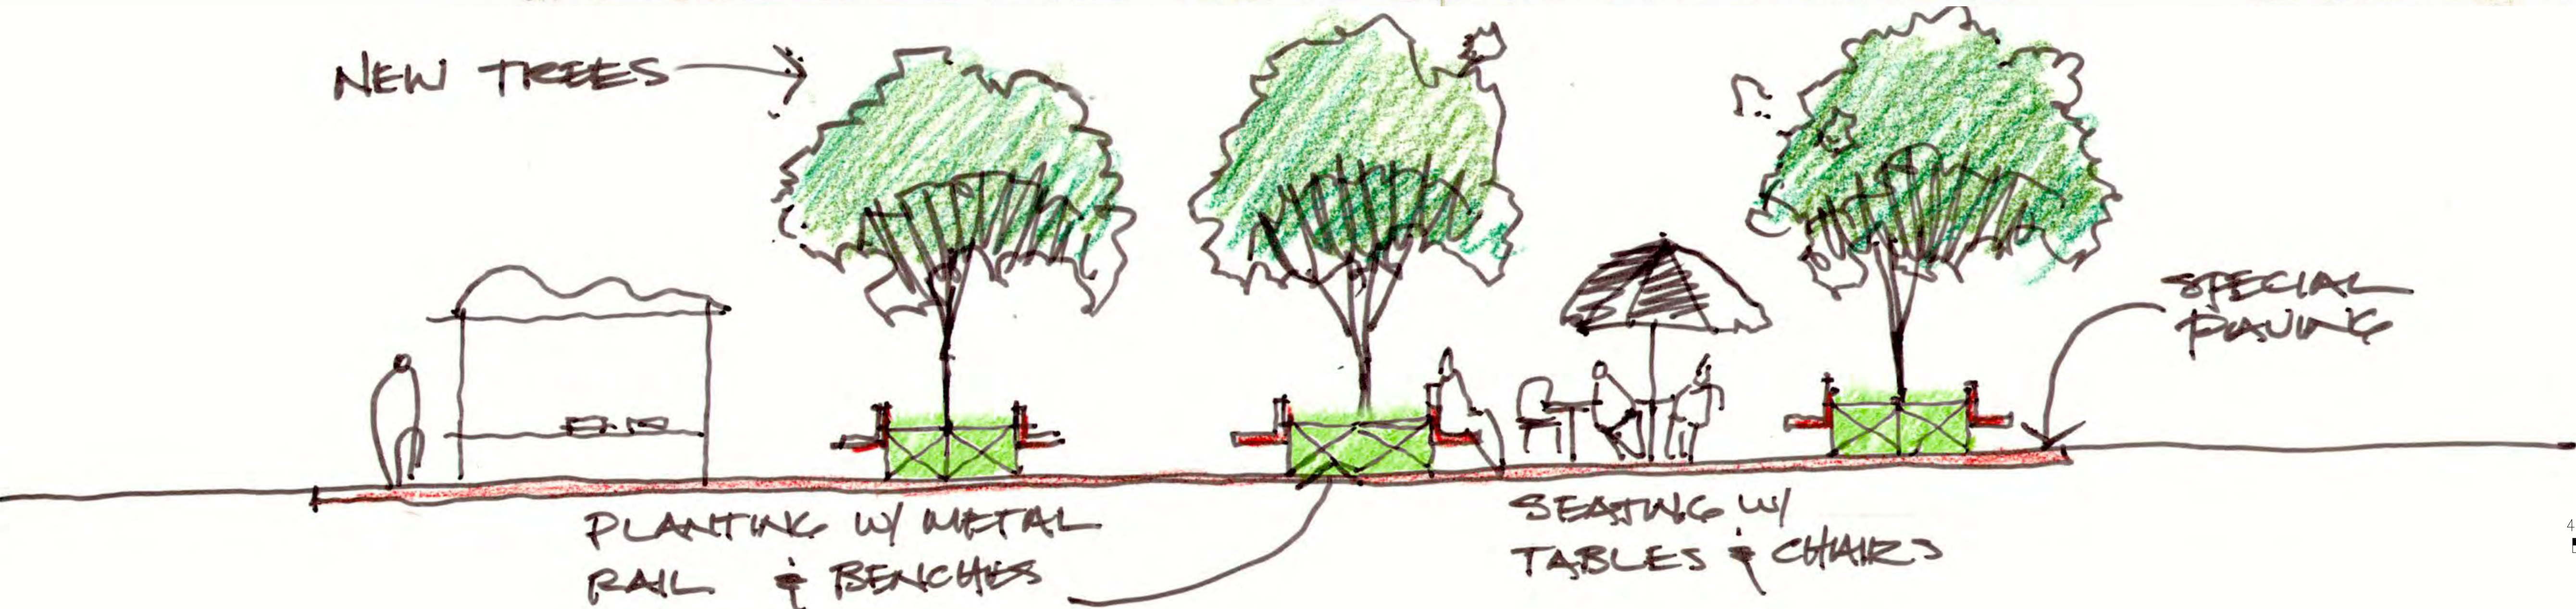

PLANTING w/ METAL
RAIL & BENCHES


SEATING w/
TABLES & CHAIRS

SPECIAL
PAVING

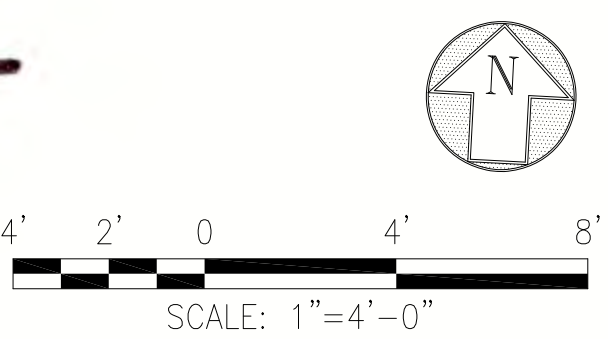


8TH AT IRVING

Site Analysis

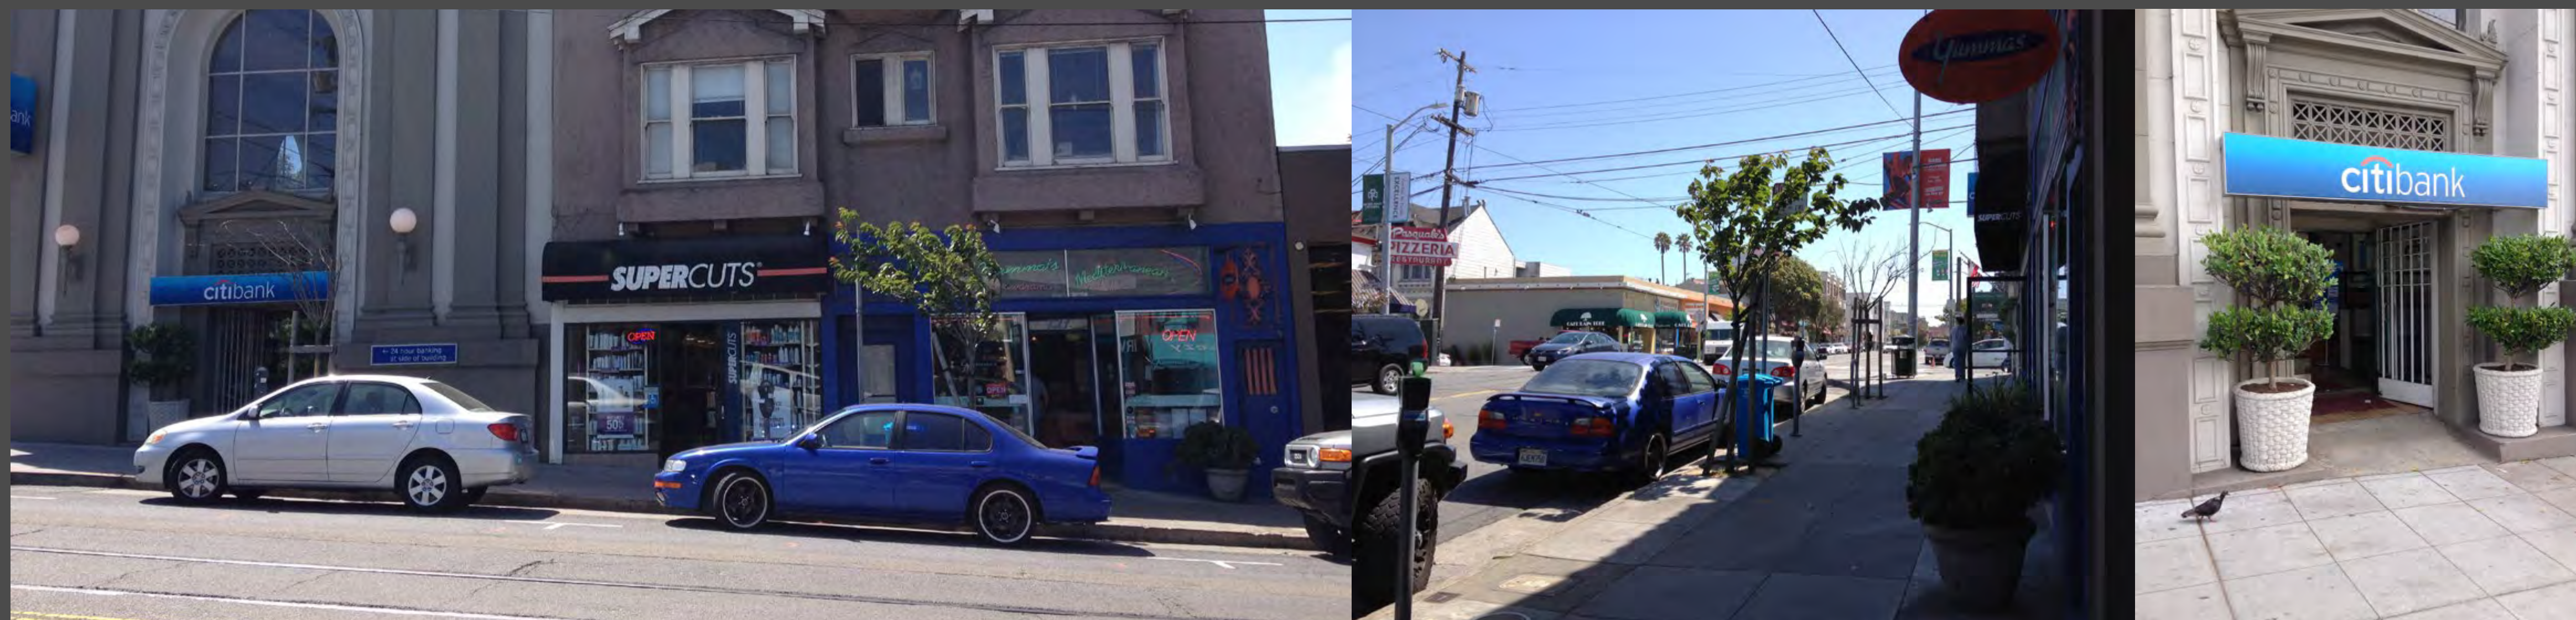

- Inbound Transit Stop
- AM Weekday Peak
- “Waiting” Activity
- North Facing Exposure

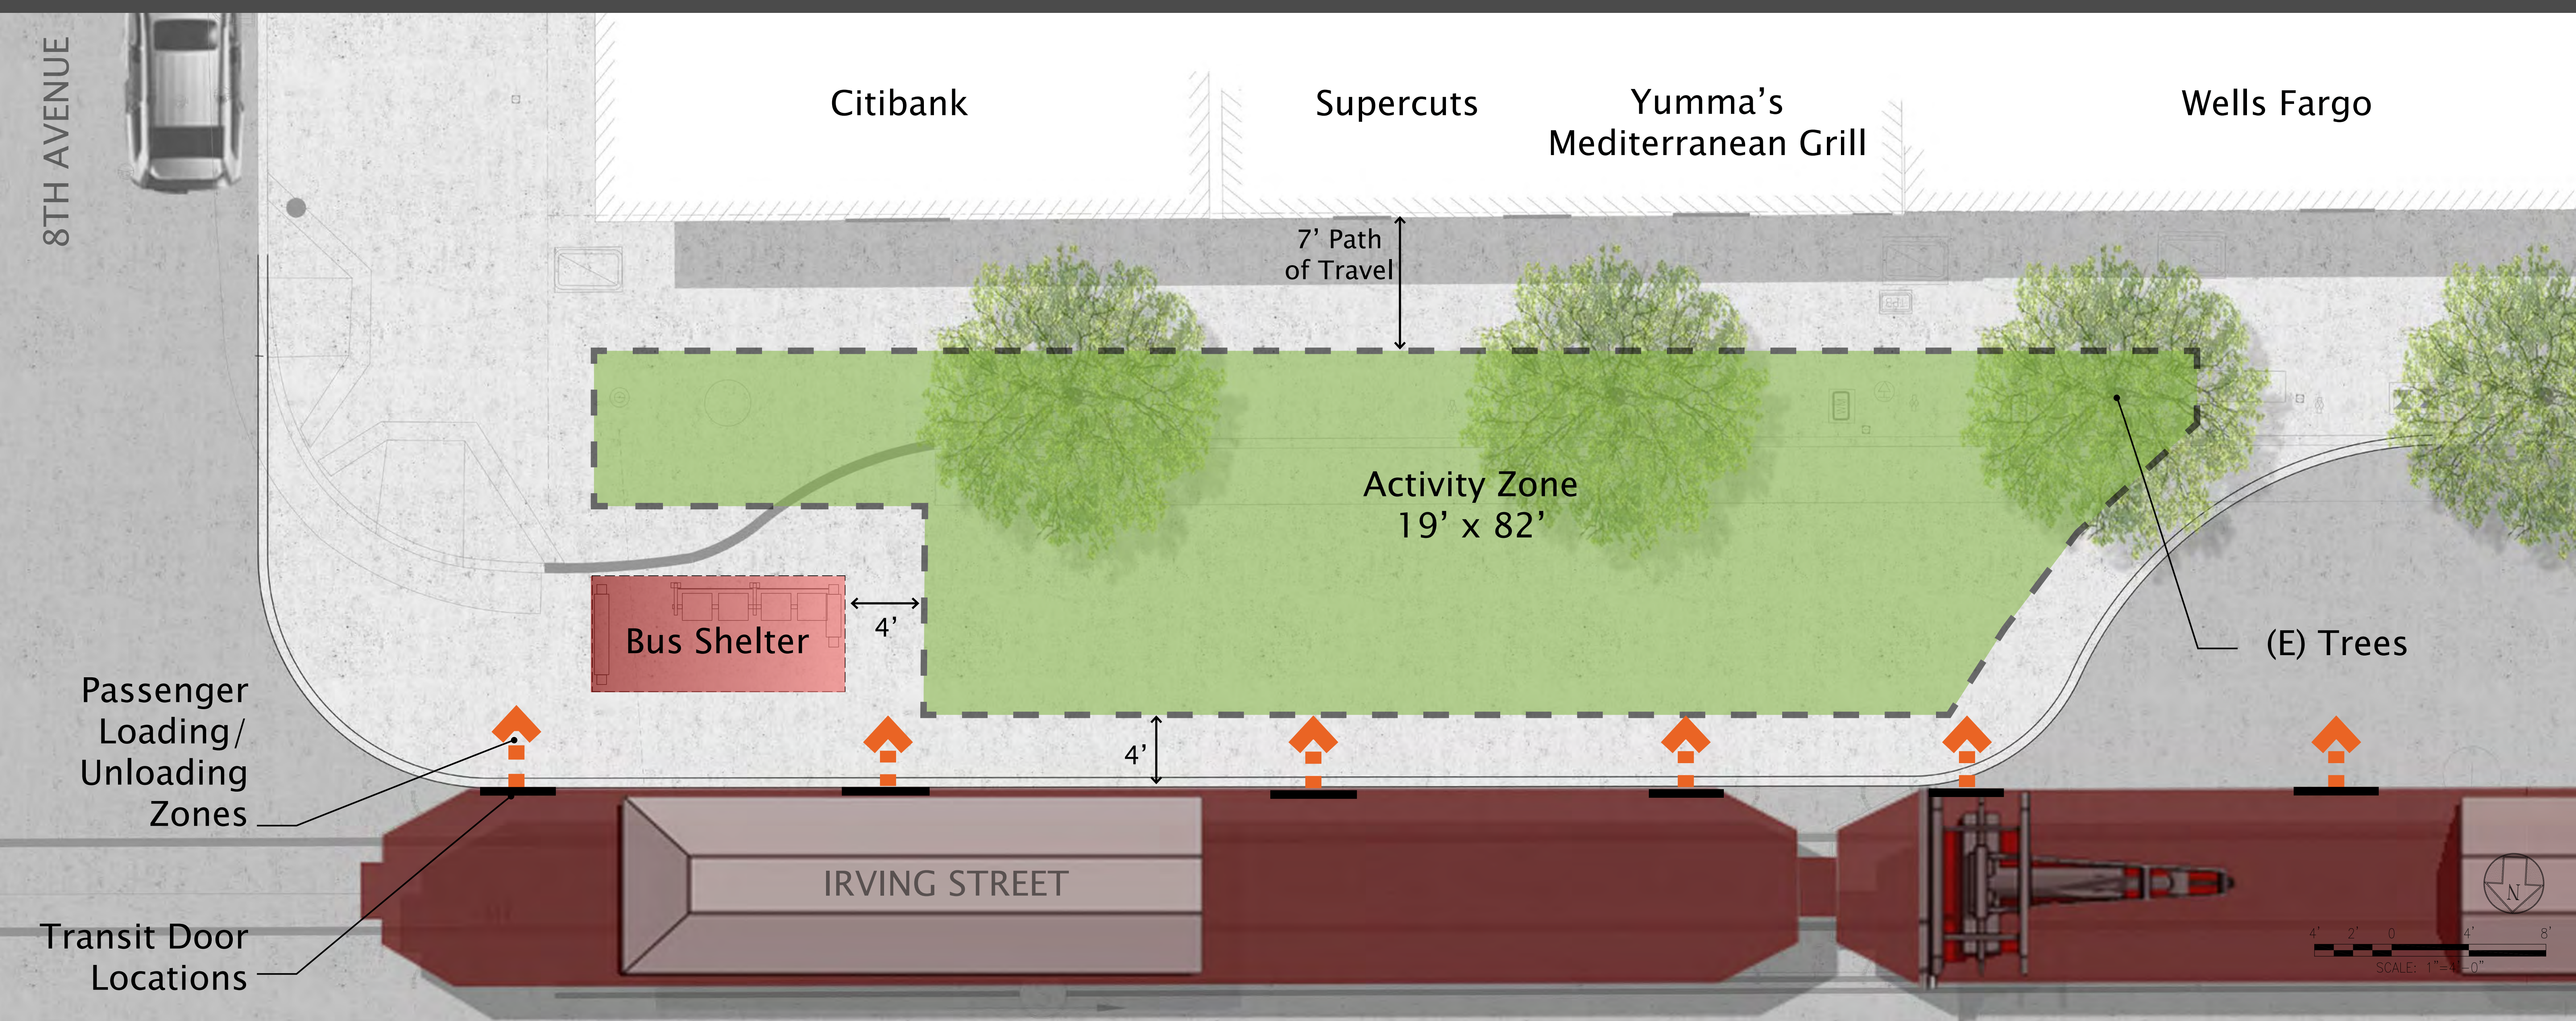

8TH AT IRVING

Concept Design

