


SYMBOLS

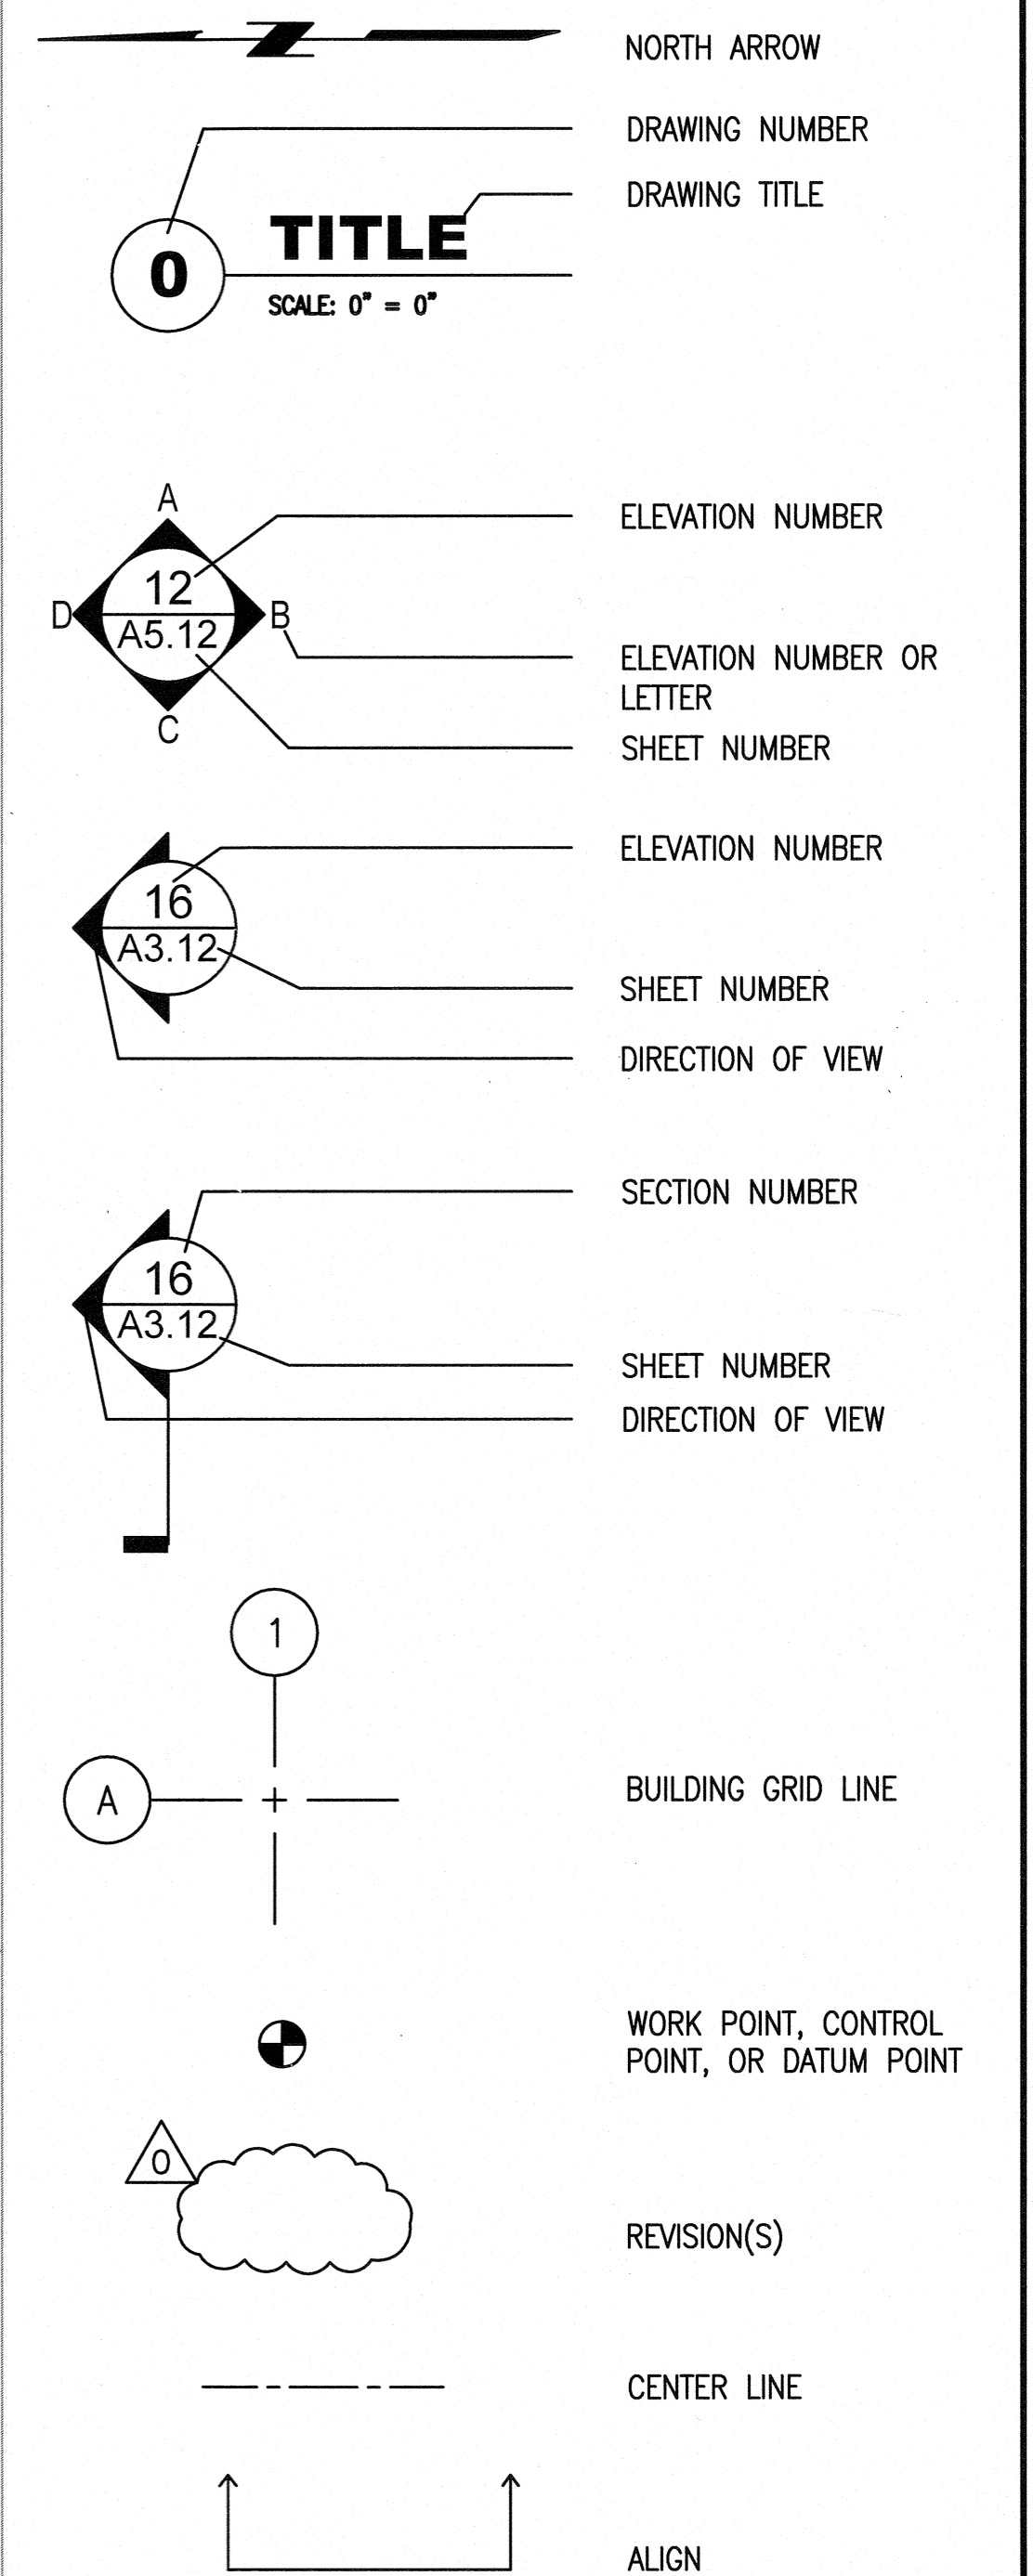

GENERAL NOTES

- BOARDING ISLAND SLOPE VARIES - SEE CIVIL DRAWINGS, TYP.
- BOARDING ISLAND RAMP LENGTH VARIES - SEE CIVIL AND ARCHITECTURAL DRAWINGS, TYP.
- BOARDING ISLAND CONFIGURATION:
 - TYPE 1, TYP. - MUNI STATION ONLY
 - MARKET ST., McALLISTER ST.,
 - BI LENGTH : 126'-0"
 - SEE ENLARGED PLAN, SHEET AR-19 FOR MORE INFORMATION
 - TYPE 2, TYP. - MUNI / GOLDEN GATE TRANSIT SHARED STATION
 - EDDY ST., SUTTER/BUSH ST., SACRAMENTO/CLAY ST., JACKSON/PACIFIC ST, VALLEJO/GREEN ST., UNION ST.
 - BI LENGTH : 126'-0"
 - SEE ENLARGED PLAN, SHEET AR-20, FOR MORE INFORMATION
 - TYPE 3 - MUNI / GOLDEN GATE TRANSIT SHARED STATION, LONG PLATFORM
 - O' FARRELL/GEARY ST.
 - BI LENGTH : (252'-6 5/8")
 - SEE ENLARGED PLAN, SHEET AR-21-22, FOR MORE INFORMATION

ABBREVIATIONS

BIB.	BIB.
CCTV.	CLOSE CIRCUIT TELEVISION
MCI.	MCI.
RTS.	RTS.
TVM	TICKET VENDING MACHINE
BI	BOARDING ISLAND
BIR	BOARDING ISLAND RAMP

1 KEY PLAN
MARKET - UNION

NO.	DATE	DESCRIPTION	REVISED	CHECKED	APPROVED
REVISIONS					

BUILDING DESIGN AND CONSTRUCTION
DEPARTMENT OF PUBLIC WORKS
CITY AND COUNTY OF SAN FRANCISCO
30 Van Ness Avenue, Suite #100
San Francisco, CA 94102-6028
(415) 557-4100
Fax (415) 557-4701

DESIGNED	RG
DRAWN	TK SP
CHECKED	
REVIEWED	RG
RECOMMENDED	<i>[Signature]</i>
APPROVED	F. Mohammedi
DATE	MAY 13 2016

LICENSED ARCHITECT
WILL W. H. KIM
NO. C - 18253
REN 11/2016
STATE OF CALIFORNIA


CITY AND COUNTY OF SAN FRANCISCO
MUNICIPAL TRANSPORTATION AGENCY

APPROVED
for the DIRECTOR OF TRANSPORTATION


MUNI BUS RAPID TRANSIT SYSTEM
VAN NESS CORRIDOR TRANSIT IMPROVEMENT PROJECT
KEY MAP, ABBREVIATIONS AND SYMBOLS

1289	
CL-28877	
AR-00	REVISION
AR-31	0

N:\2106-LMTA-BRT-VAN NESS AVENUE\CAD\100% Deliverables\AR-00-Key Map.dwg, aabvqach, Wed Jun 24, 2015 - 4:09 pm

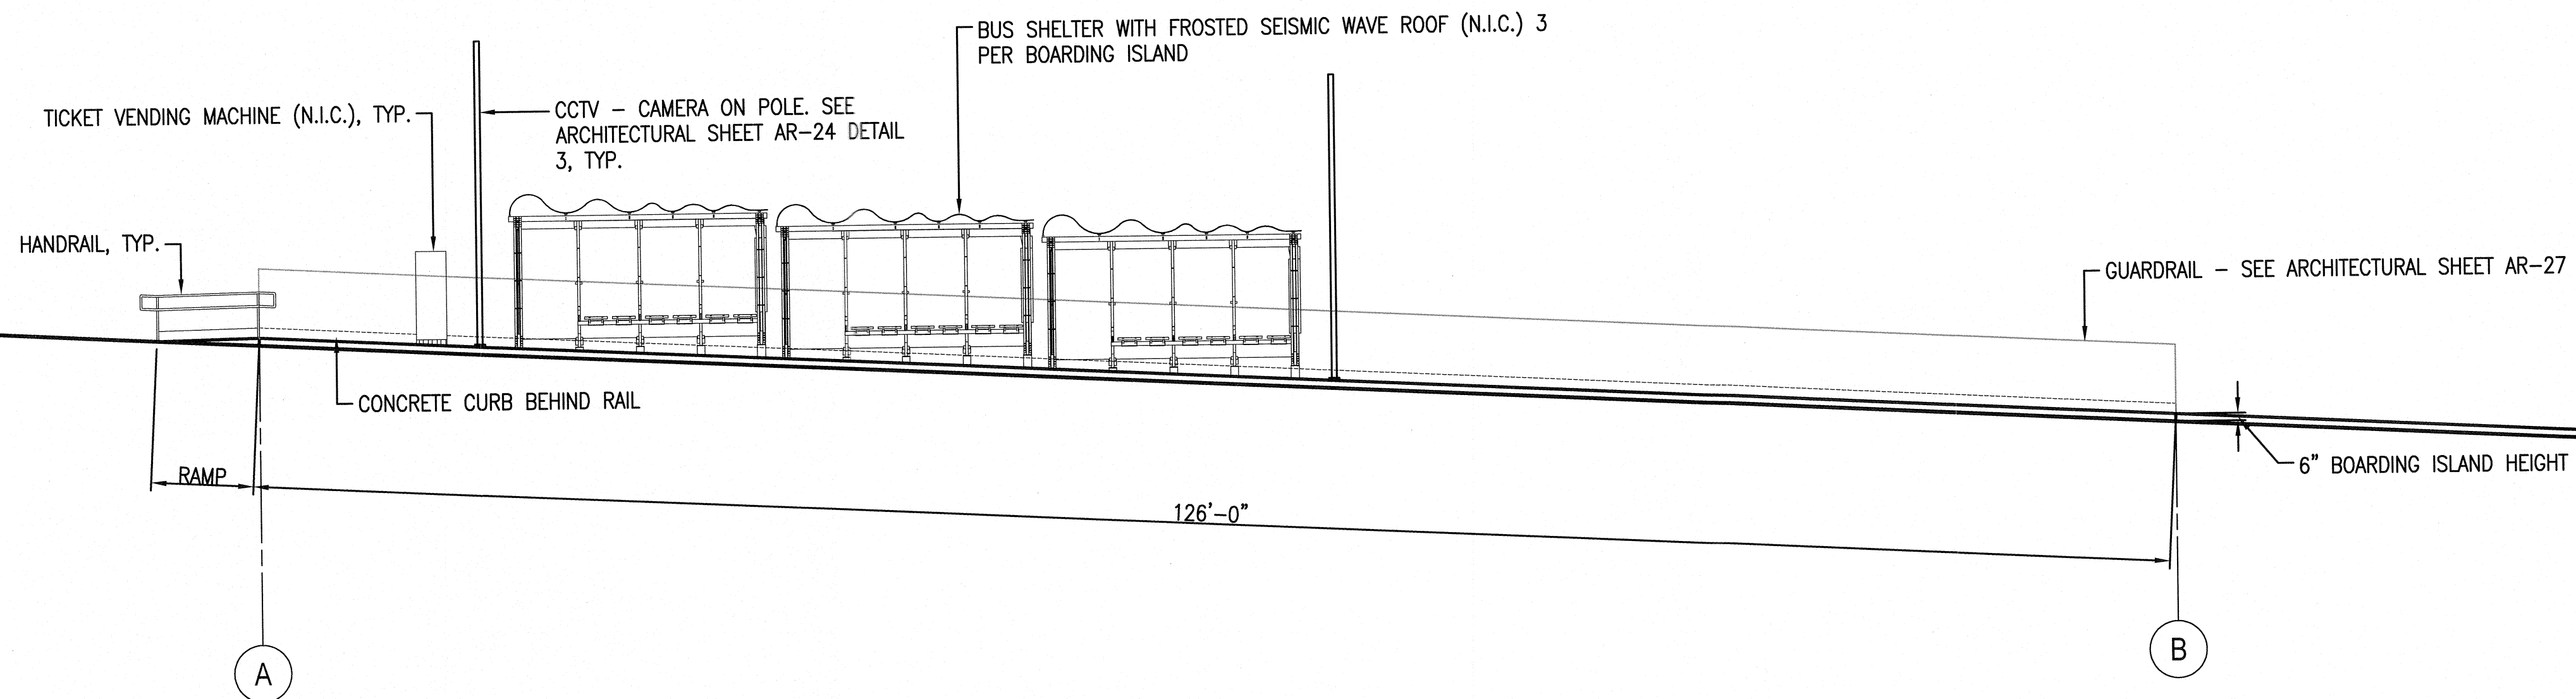

1 WEST ELEVATION AT MARKET ST. (NORTHBOUND)
SCALE: 1/8" = 1'-0"

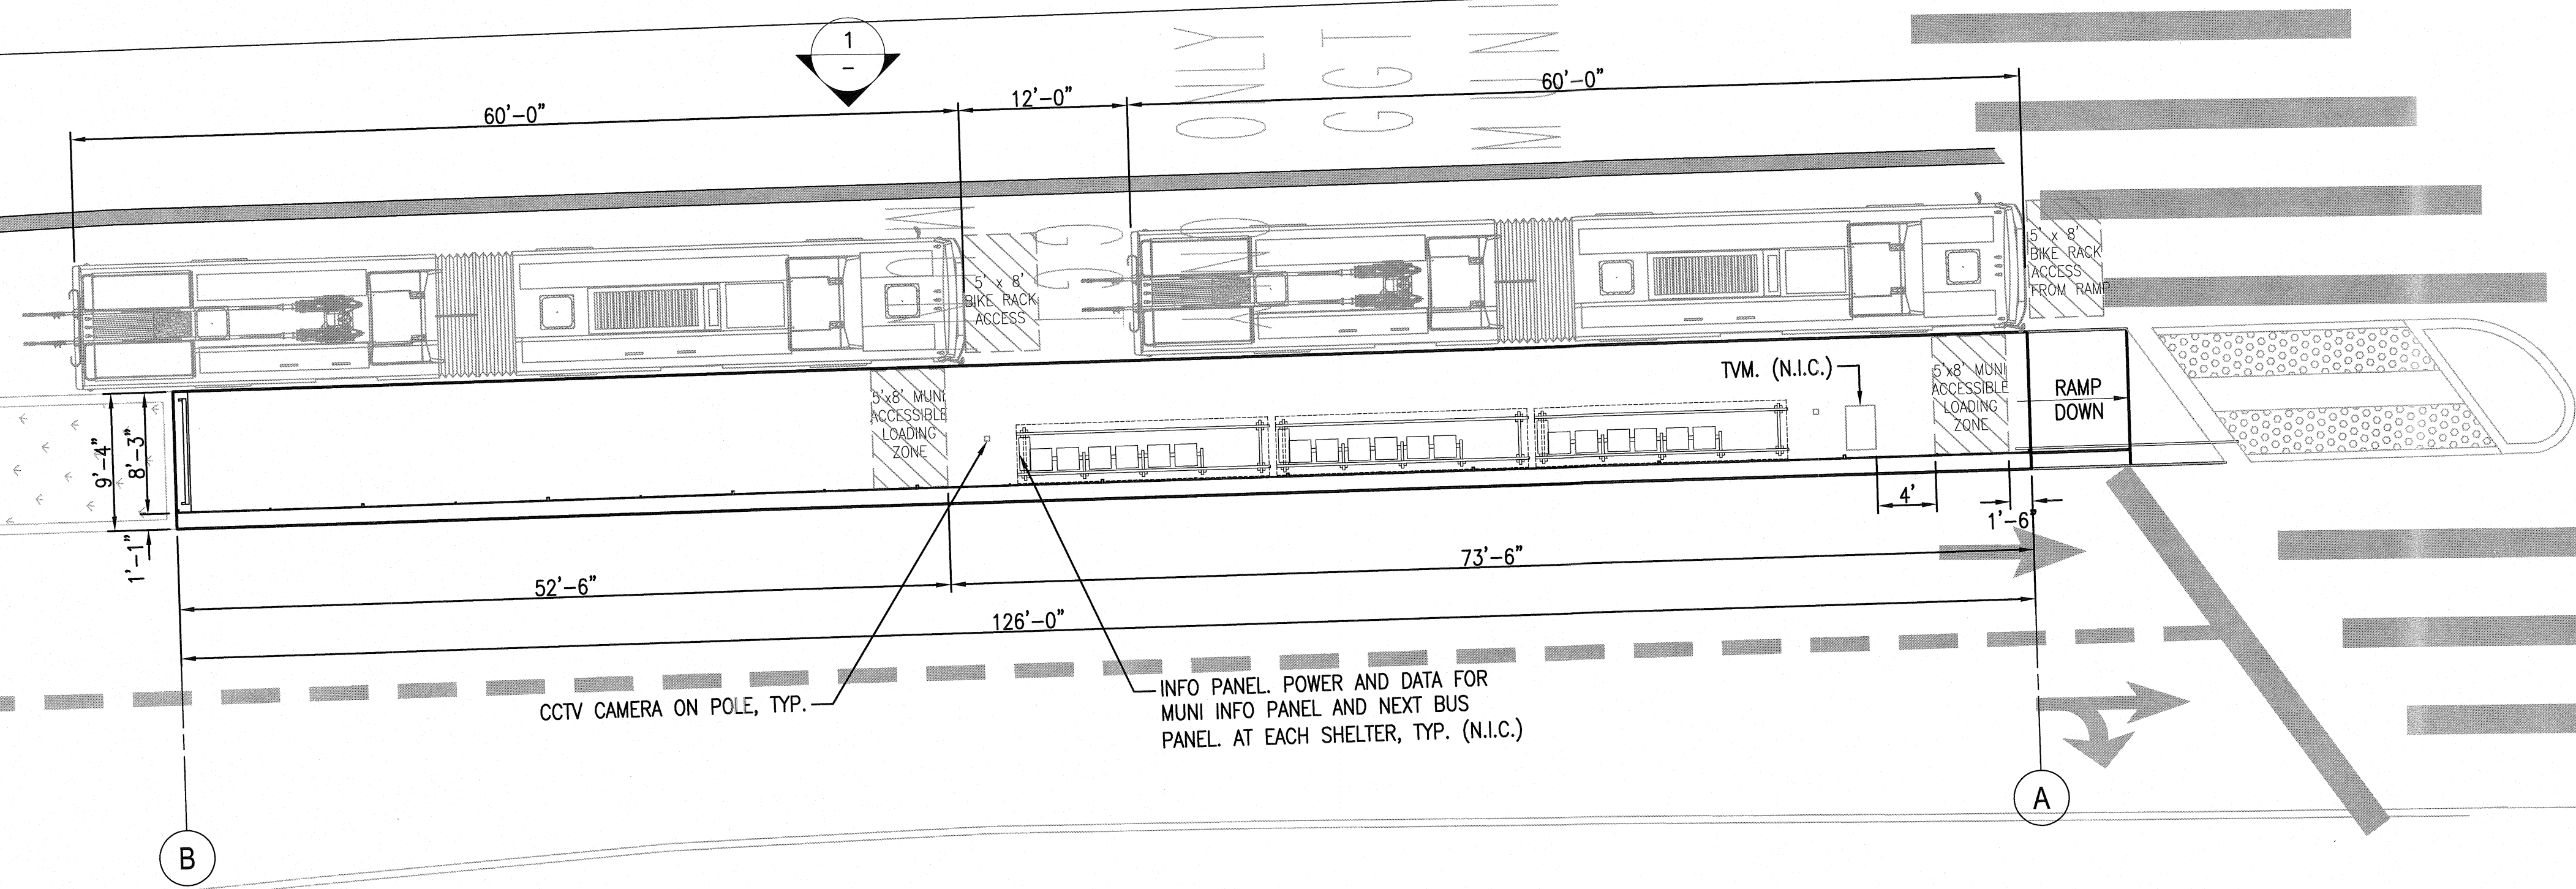

2 BOARDING ISLAND PLAN AT MARKET ST. (NORTHBOUND)
SCALE: 1/8" = 1'-0"


N:\2016\MTA BRT VAN NESS AVENUE\CAD\002 Deliverables\AR-01 & AR-02 Market Station.dwg abbyyph Wed Jun 24 2015 - 4:08 pm


NO.	DATE	DESCRIPTION	REVISED	CHECKED	APPROVED


 BUILDING DESIGN AND CONSTRUCTION
 DEPARTMENT OF PUBLIC WORKS
 CITY AND COUNTY OF SAN FRANCISCO
 30 Van Ness Avenue Suite 4100
 San Francisco, CA (415) 557-4700
 94102-6028 Fax (415) 557-4701

DESIGNED *RIG*
 DRAWN *SP*
 CHECKED *PLG*
 REVIEWED *KZ*
 RECOMMENDED *[Signature]*
 APPROVED *F. Mohamud*
 DATE **MAY 13 2016**


LICENSED ARCHITECT
 WILL W. H. KWAI
 NO. C-18253
 REN. 11/2015
 STATE OF CALIFORNIA

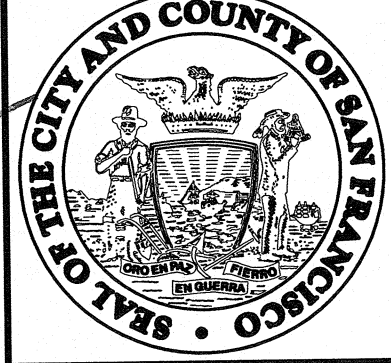

 CITY AND COUNTY OF SAN FRANCISCO
 MUNICIPAL TRANSPORTATION AGENCY

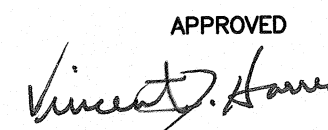APPROVED

 for the DIRECTOR OF TRANSPORTATION


MUNI BUS RAPID TRANSIT SYSTEM
VAN NESS CORRIDOR TRANSIT IMPROVEMENT PROJECT
 BOARDING ISLAND PLAN AT MARKET ST.
 NORTHBOUND

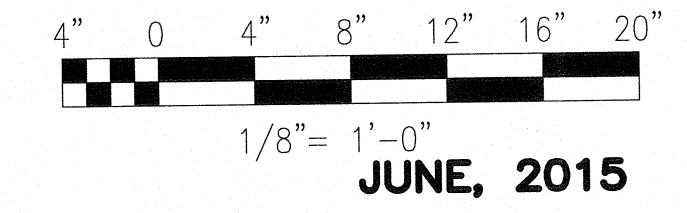1289
 CL-28878
 AR-01
 AR-34
 REVISION
0

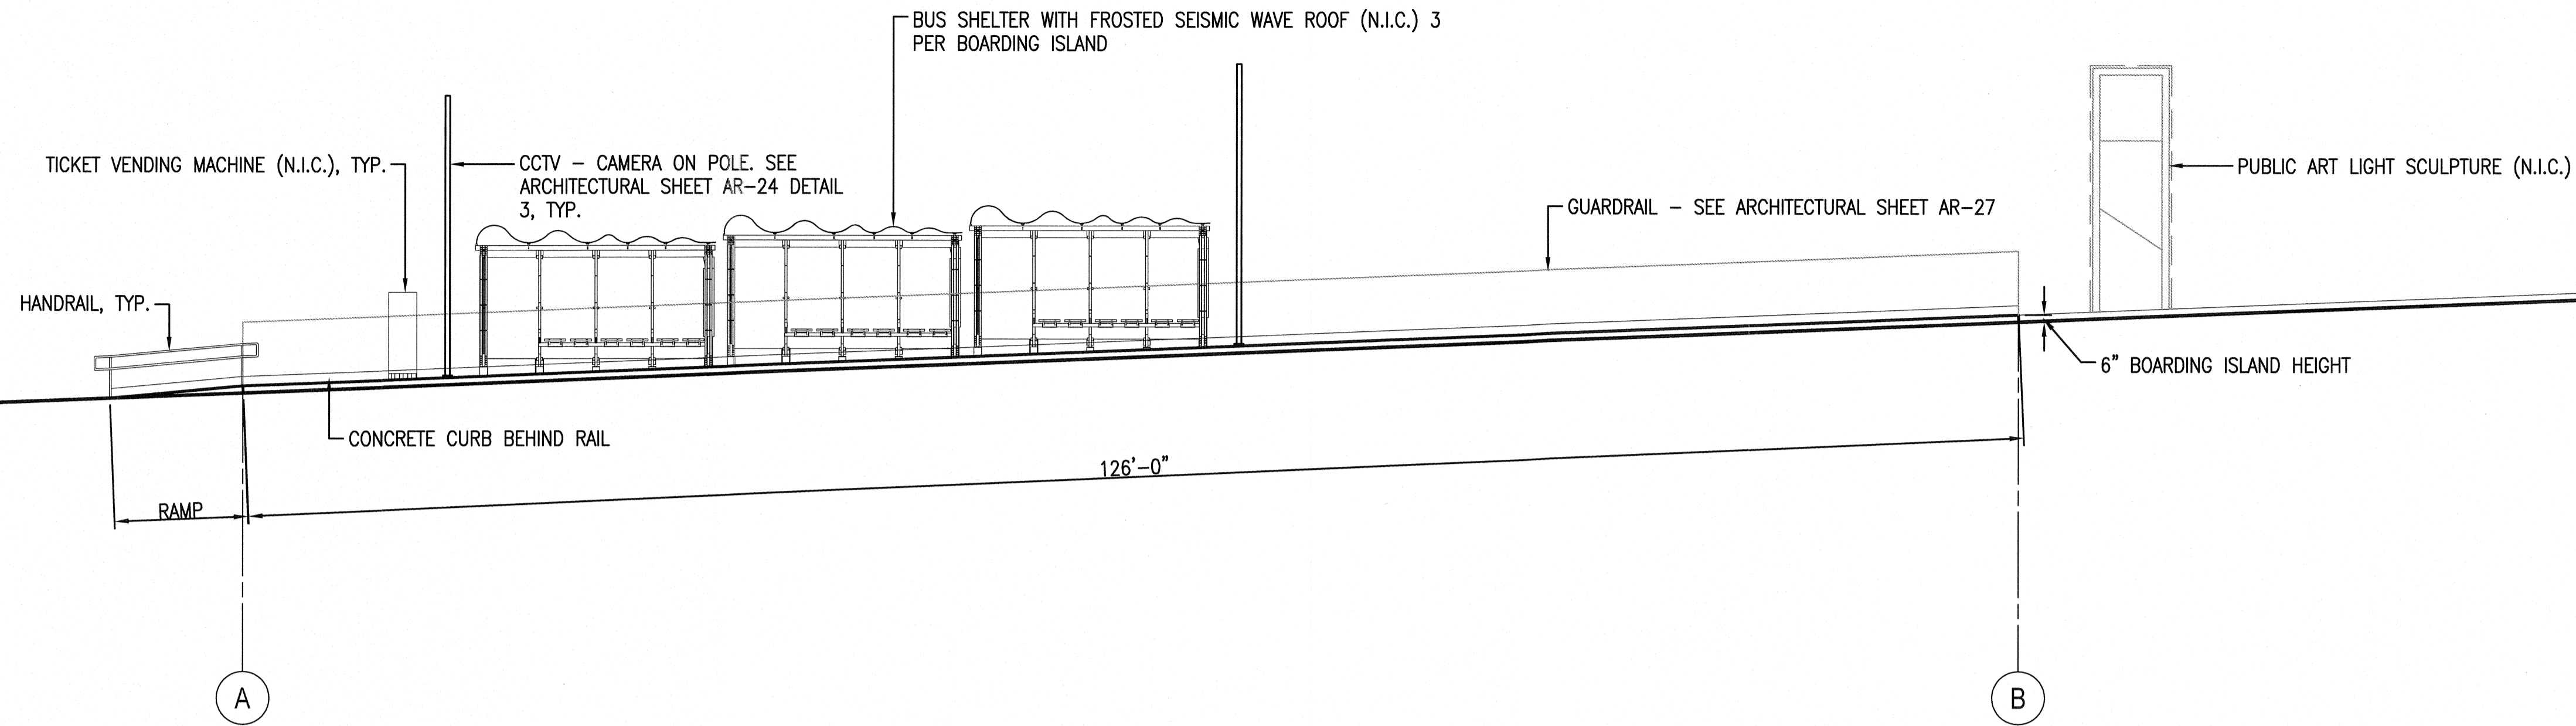




1 EAST ELEVATION AT MARKET ST. (SOUTHBOUND)
SCALE: 1/8" = 1'-0"

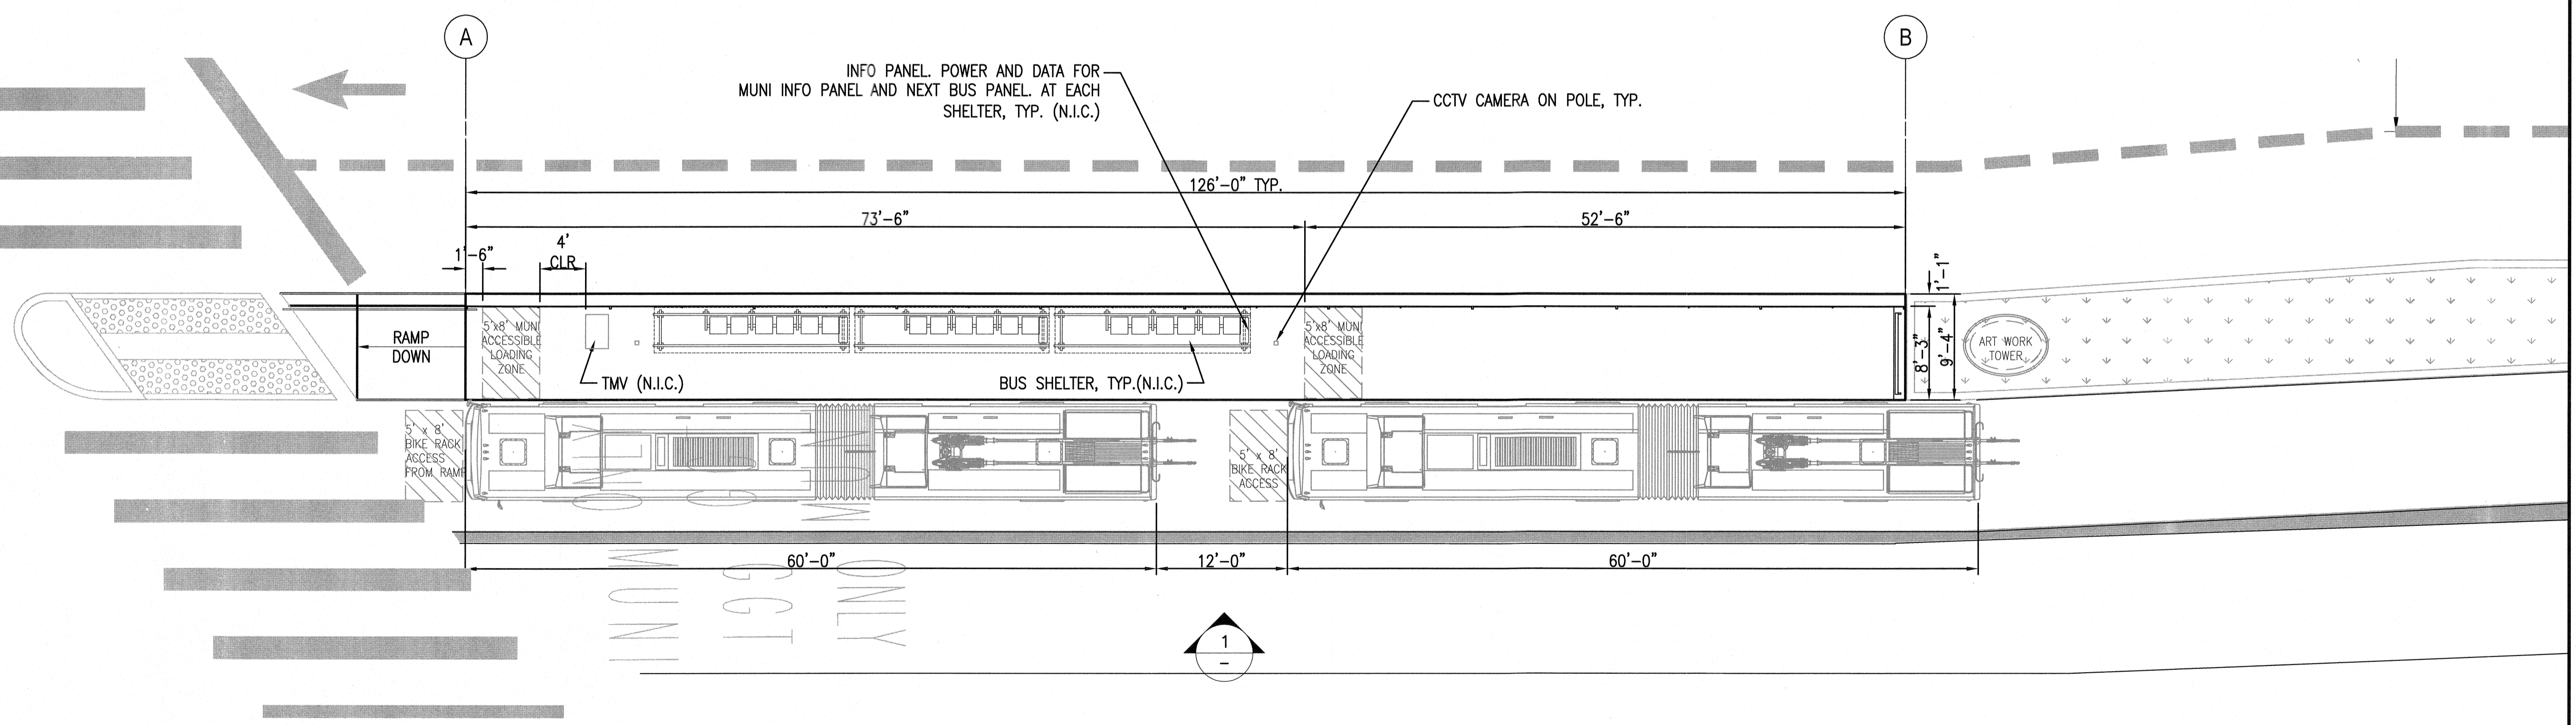

2 BOARDING ISLAND PLAN AT MARKET ST. (SOUTHBOUND)
SCALE: 1/8" = 1'-0"

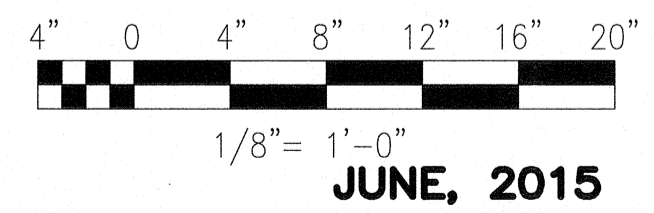

N:\2106-MTA-BRT-VAN NESS AVENUE\CAD\100% Deliverables\AR-01 & AR-02 Market Station.dwg abbyyogh Wed Jun 24 2015 4:08 pm

NO.	DATE	DESCRIPTION	REVISED	CHECKED	APPROVED
REVISIONS					

BUILDING DESIGN AND CONSTRUCTION
DEPARTMENT OF PUBLIC WORKS
CITY AND COUNTY OF SAN FRANCISCO
30 Van Ness Avenue San Francisco, CA 94102-6028
Phone: 415-557-4100 Fax: 415-557-4701

DESIGNED	PK
DRAWN	SP
CHECKED	
REVIEWED	KZ
RECOMMENDED	
APPROVED	F. Mahan
DATE	MAY 13 2016


CITY AND COUNTY OF SAN FRANCISCO
MUNICIPAL TRANSPORTATION AGENCY

APPROVED
Vincent Ham
for the DIRECTOR OF TRANSPORTATION


MUNI BUS RAPID TRANSIT SYSTEM
VAN NESS CORRIDOR TRANSIT IMPROVEMENT PROJECT

BOARDING ISLAND PLAN AT MARKET ST.
SOUTHBOUND

1289	CL-28879
AR-02	REVISION
AR-31	0

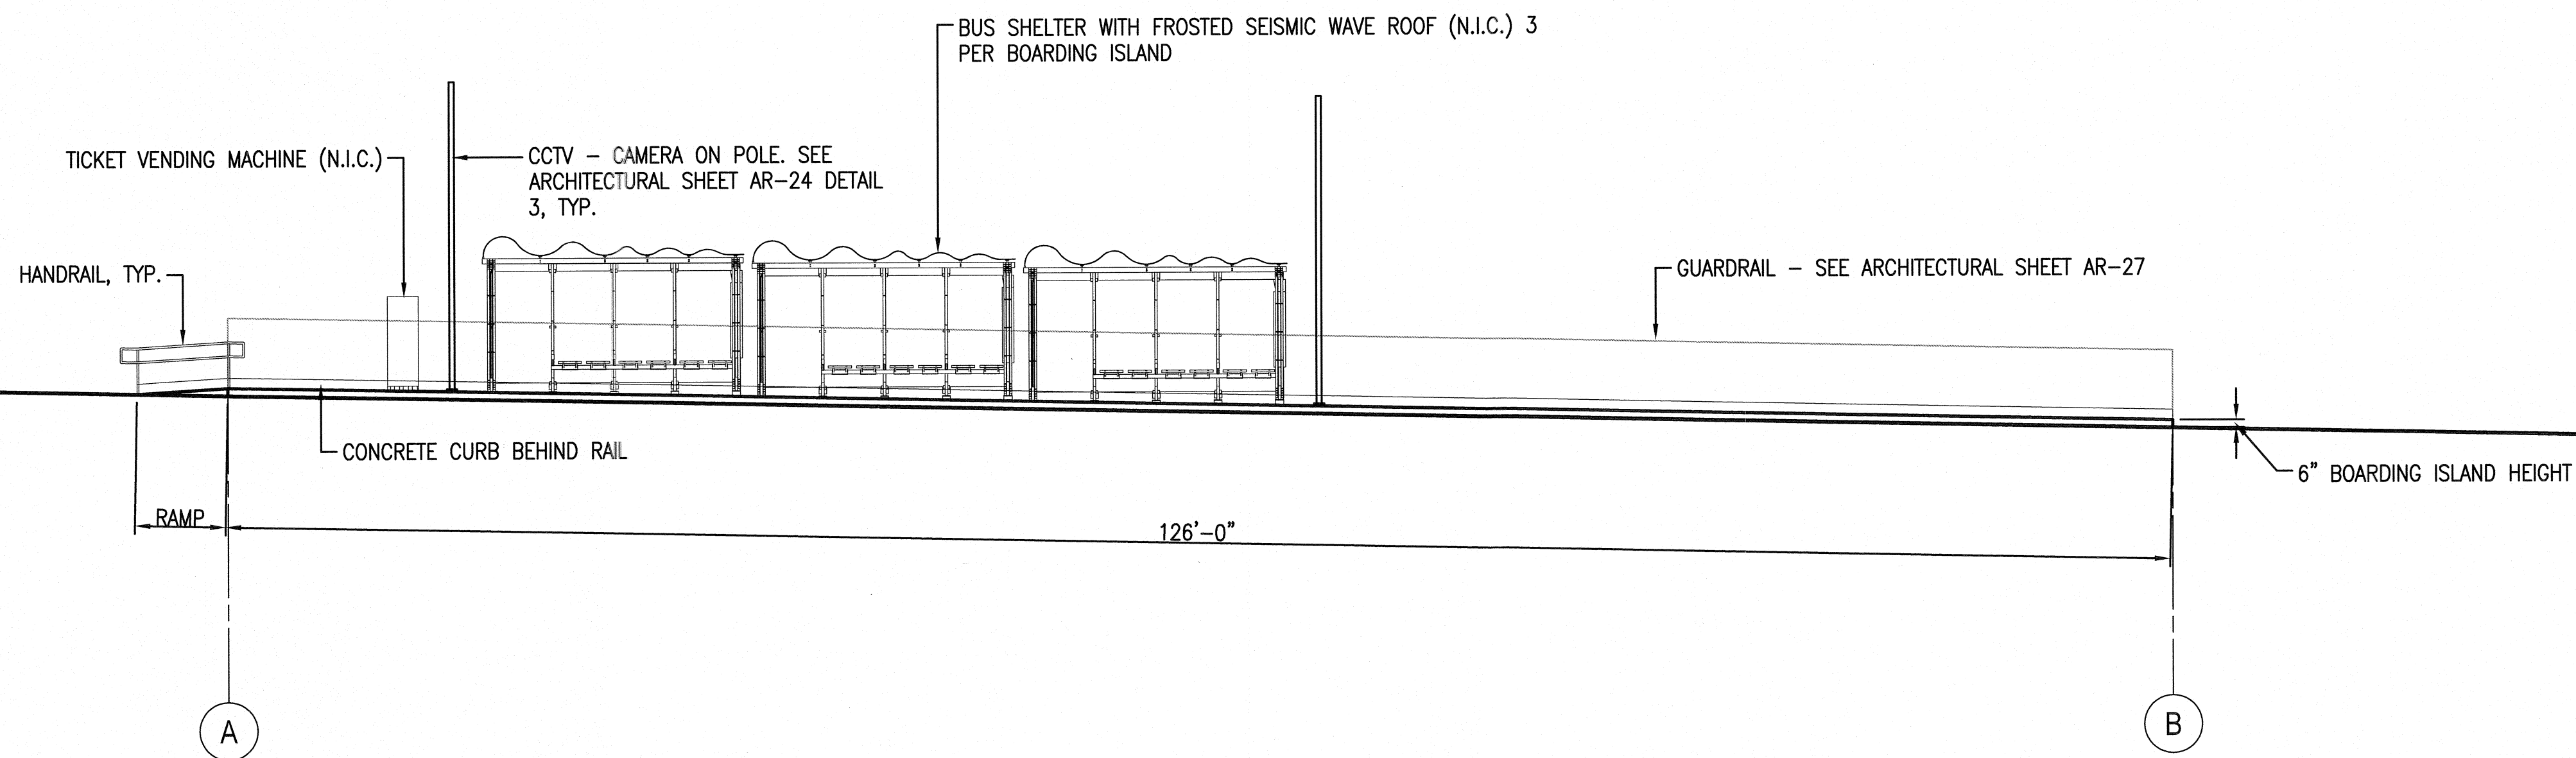

1 WEST ELEVATION AT MCALLISTER ST. (NORTHBOUND)
SCALE: 1/8" = 1'-0"

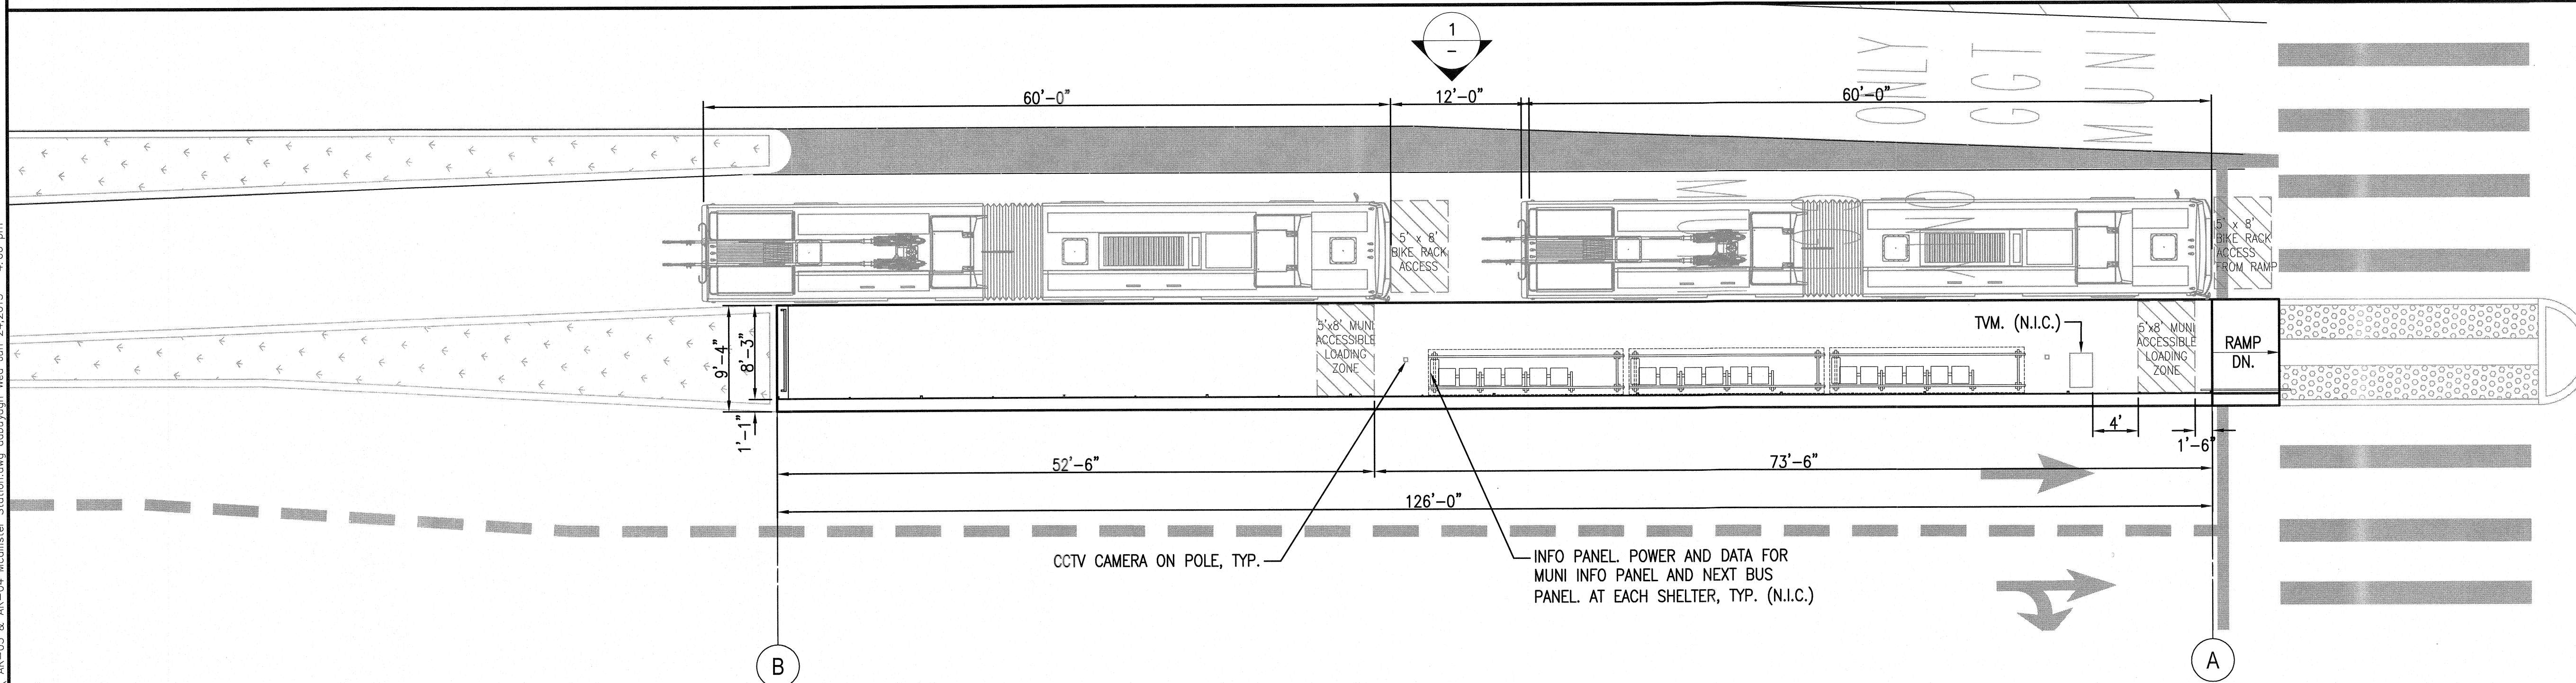

2 BOARDING ISLAND PLAN AT MCALLISTER ST. (NORTHBOUND)
SCALE: 1/8" = 1'-0"

N:\2015\MTA BRT VAN NESS AVENUE\CAD\DDP\Deliverables\AR-03 & AR-04 McAllister Station.dwg ashygph Wed Jun 24 2015 4:05 pm

NO.	DATE	DESCRIPTION	REVISED	CHECKED	APPROVED

BUILDING DESIGN AND CONSTRUCTION
DEPARTMENT OF PUBLIC WORKS
CITY AND COUNTY OF SAN FRANCISCO
30 Van Ness Avenue Suite 4100
San Francisco, CA (415) 557-4700
94102-6028 Fax (415) 557-4701

DESIGNED *RG*
DRAWN *SP*
CHECKED *KZ*
REVIEWED *PLG*
RECOMMENDED *[Signature]*
APPROVED *[Signature]*
DATE **MAY 13 2016**


LICENSED ARCHITECT
WILL W. H. KIM
NO. C - 18253
REN. 11/2017
STATE OF CALIFORNIA

STATE OF CALIFORNIA
CITY AND COUNTY OF SAN FRANCISCO


CITY AND COUNTY OF SAN FRANCISCO
MUNICIPAL TRANSPORTATION AGENCY
APPROVED
[Signature]
for the DIRECTOR OF TRANSPORTATION

MUNI BUS RAPID TRANSIT SYSTEM
VAN NESS CORRIDOR TRANSIT IMPROVEMENT PROJECT
BOARDING ISLAND PLAN AT MCALLISTER ST.
NORTHBOUND


1289
CL-28880
AR-03
AR-31
REVISION
0

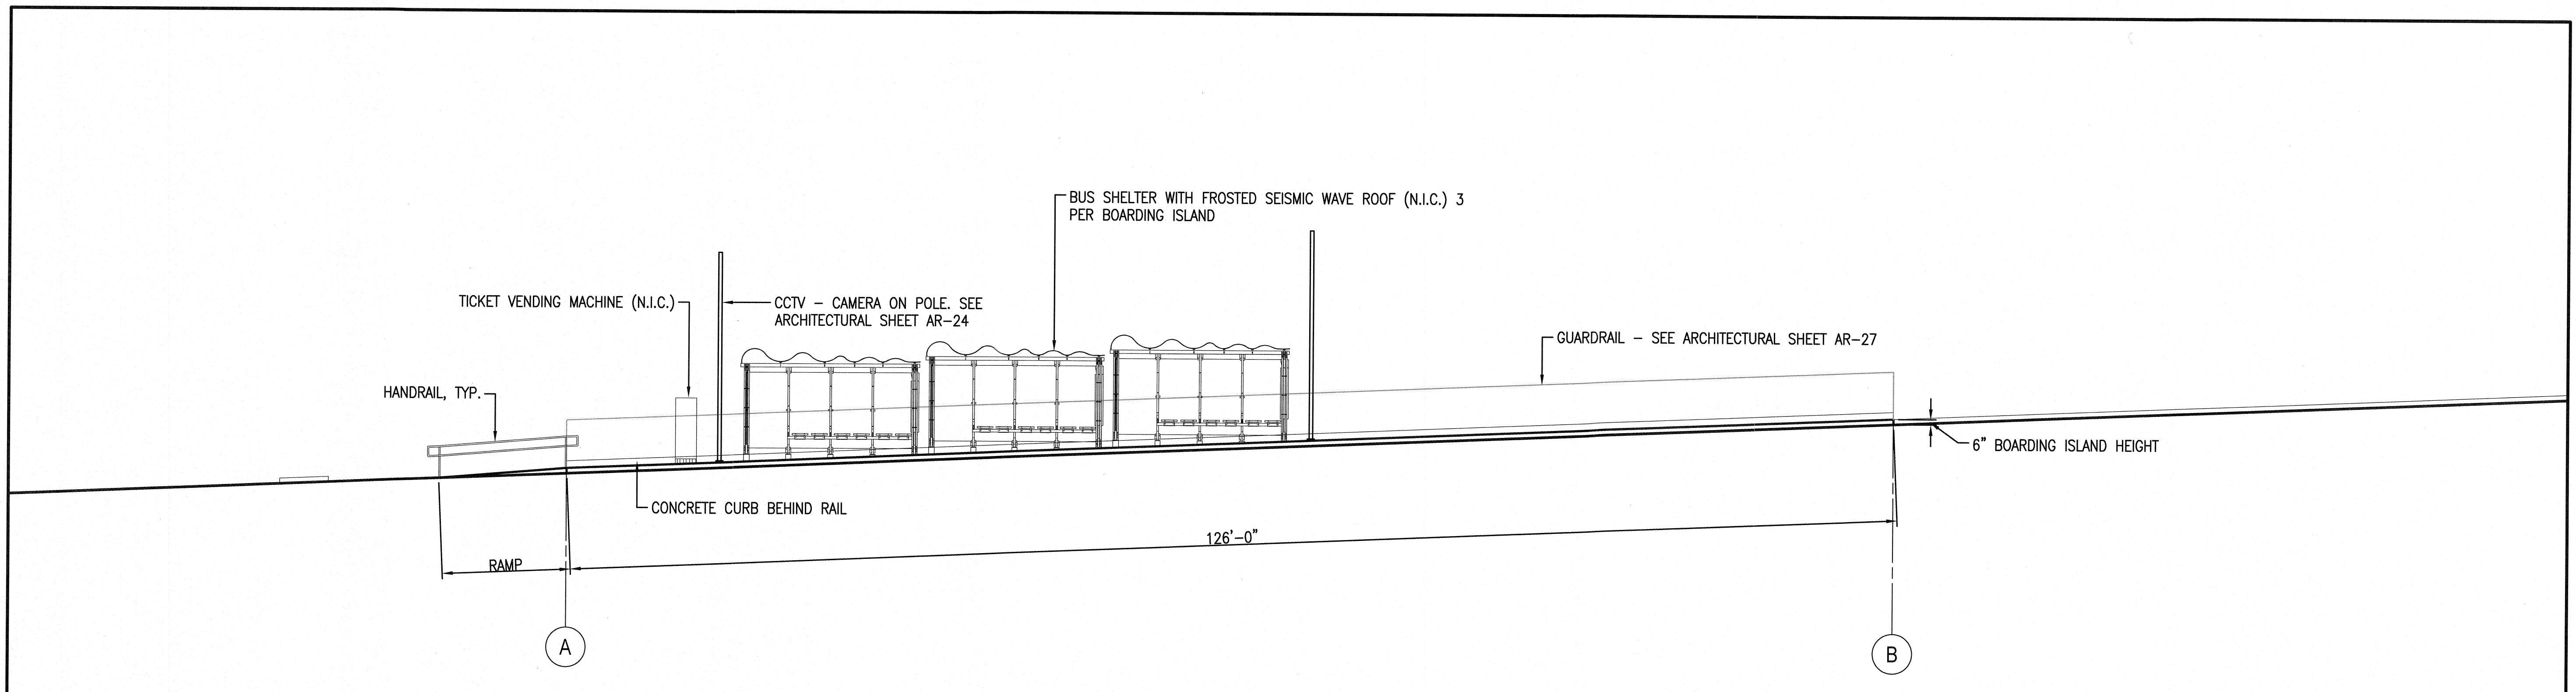


1 EAST ELEVATION AT MCALLISTER ST. (SOUTHBOUND)
SCALE: 1/8" = 1'-0"

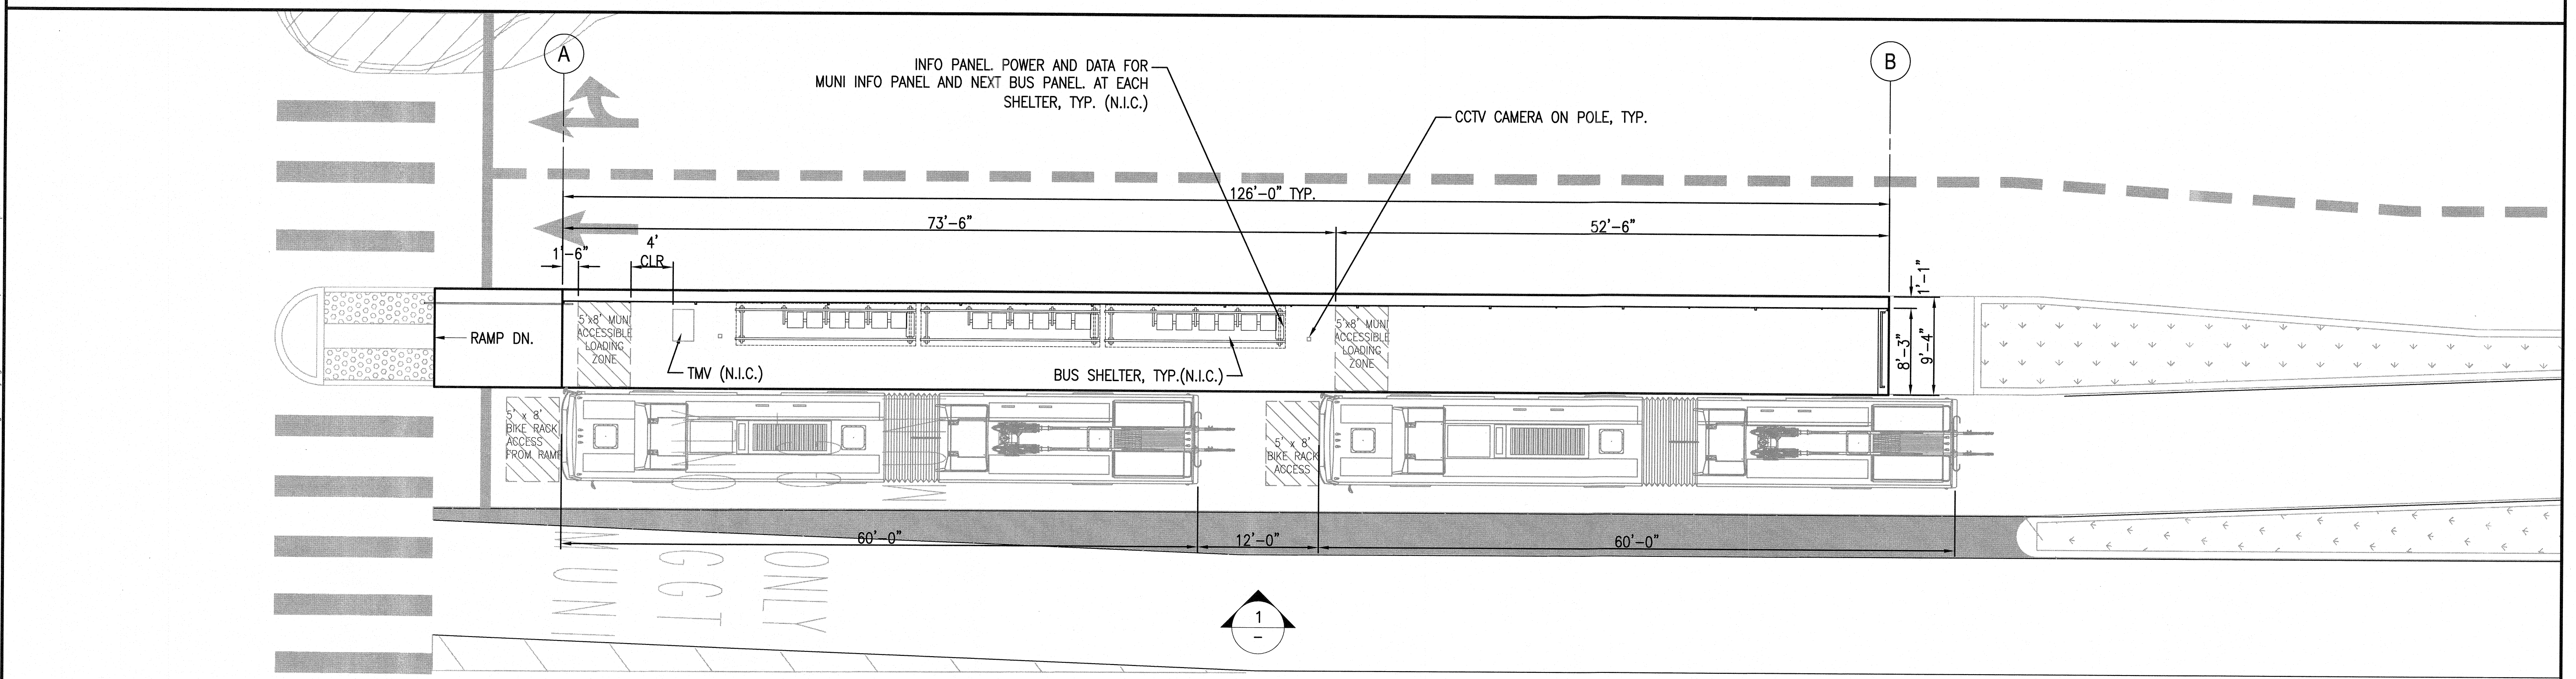

2 BOARDING ISLAND PLAN AT MCALLISTER ST. (SOUTHBOUND)
SCALE: 1/8" = 1'-0"

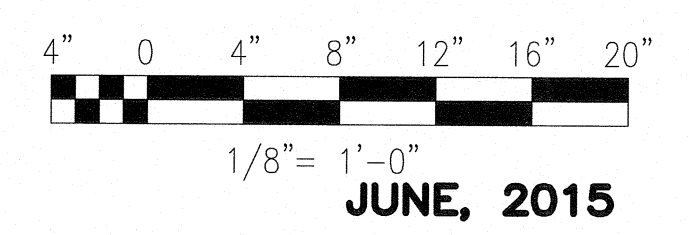

NO.	DATE	DESCRIPTION	REVISED	CHECKED	APPROVED
REVISIONS					


 BUILDING DESIGN AND CONSTRUCTION
 DEPARTMENT OF PUBLIC WORKS
 CITY AND COUNTY OF SAN FRANCISCO
 30 Van Ness Avenue, Suite 4100
 San Francisco, CA (415) 557-4700
 94102-6026 Fax (415) 557-4701

DESIGNED: *KG*
 DRAWN: *SP*
 CHECKED: *KR*
 REVIEWED: *RZ*
 RECOMMENDED: *[Signature]*
 APPROVED: *F. Mohamed*
 DATE: **MAY 13 2016**

LICENSED ARCHITECT
 WILL W. H. KIM
 NO. C - 18253
 REN. 11/2018
 STATE OF CALIFORNIA


CITY AND COUNTY OF SAN FRANCISCO
 MUNICIPAL TRANSPORTATION AGENCY

APPROVED
[Signature]
 for the DIRECTOR OF TRANSPORTATION


MUNI BUS RAPID TRANSIT SYSTEM
 VAN NESS CORRIDOR TRANSIT IMPROVEMENT PROJECT
 BOARDING ISLAND PLAN AT MCALLISTER ST.
 SOUTHBOUND

1289	REVISION
CL-28881	0
AR-04	
AR-31	

N:\21061-MTA_BRT_VAN NESS AVENUE\CAD\028_Deliverables\AR-03 & AR-04_McAllister_Station.dwg oobayash Wed Jun 24 2015 4:06 pm
 BORDER REVISED 11/17/05

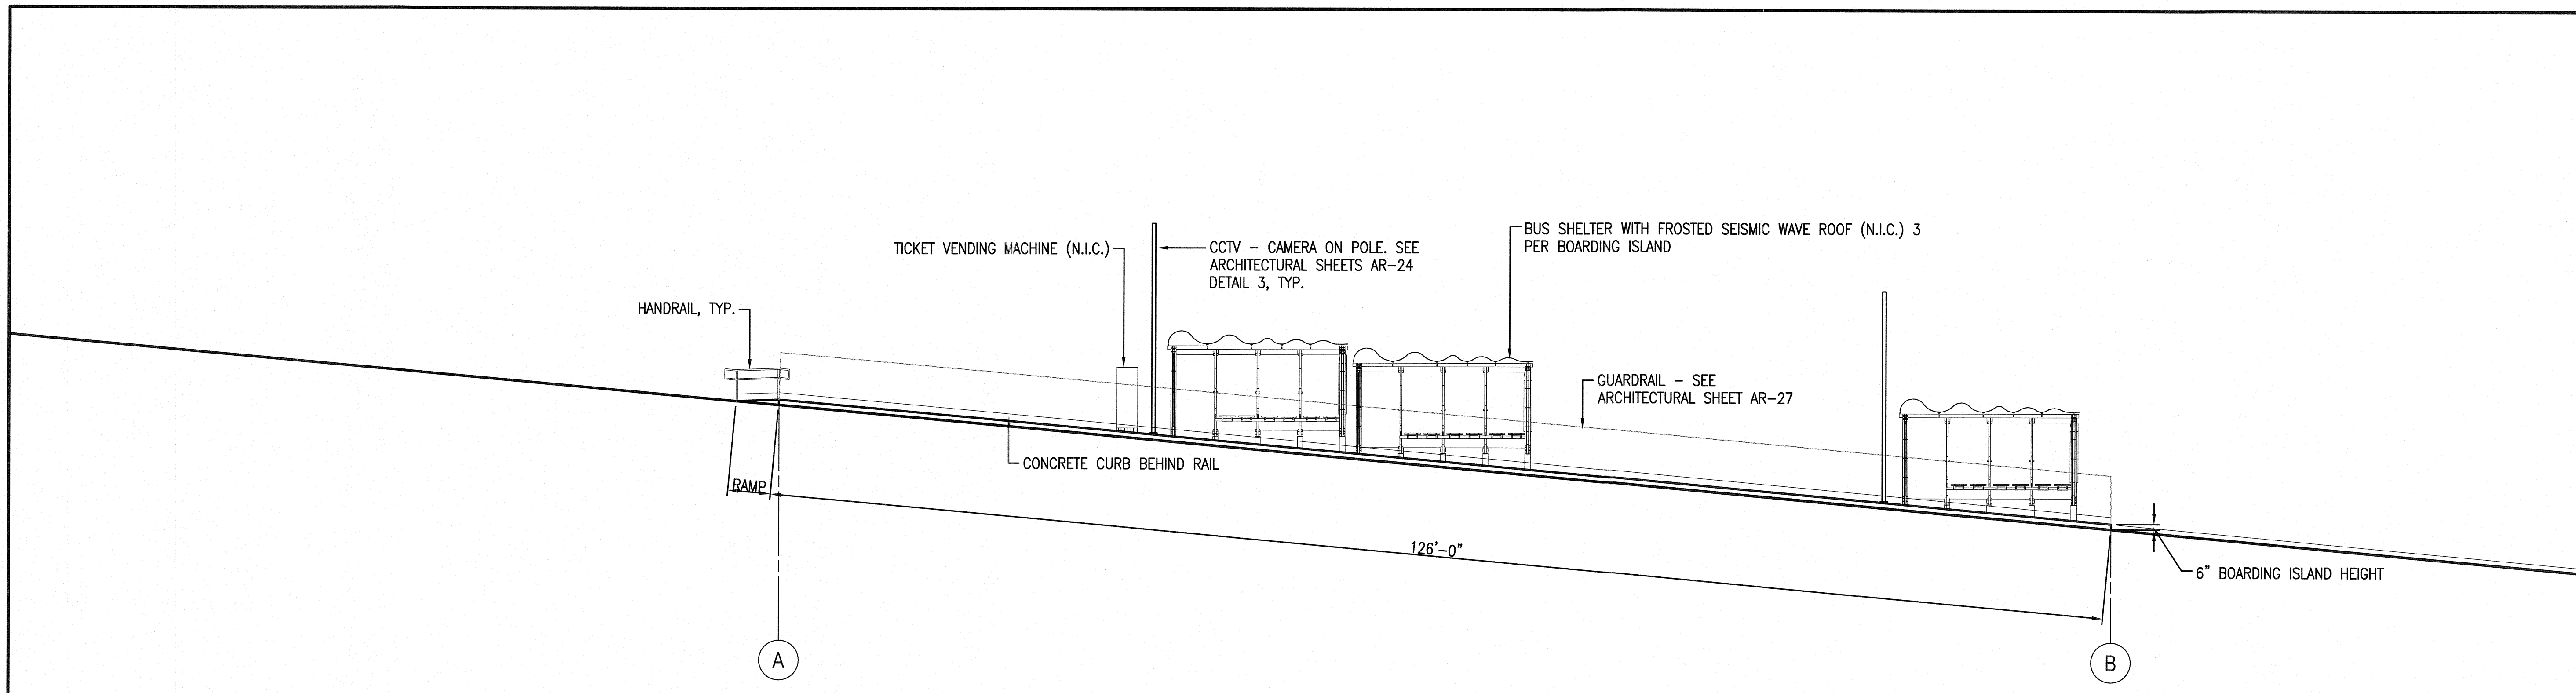


1 WEST ELEVATION AT EDDY ST. (NORTHBOUND)
SCALE: 1/8" = 1'-0"

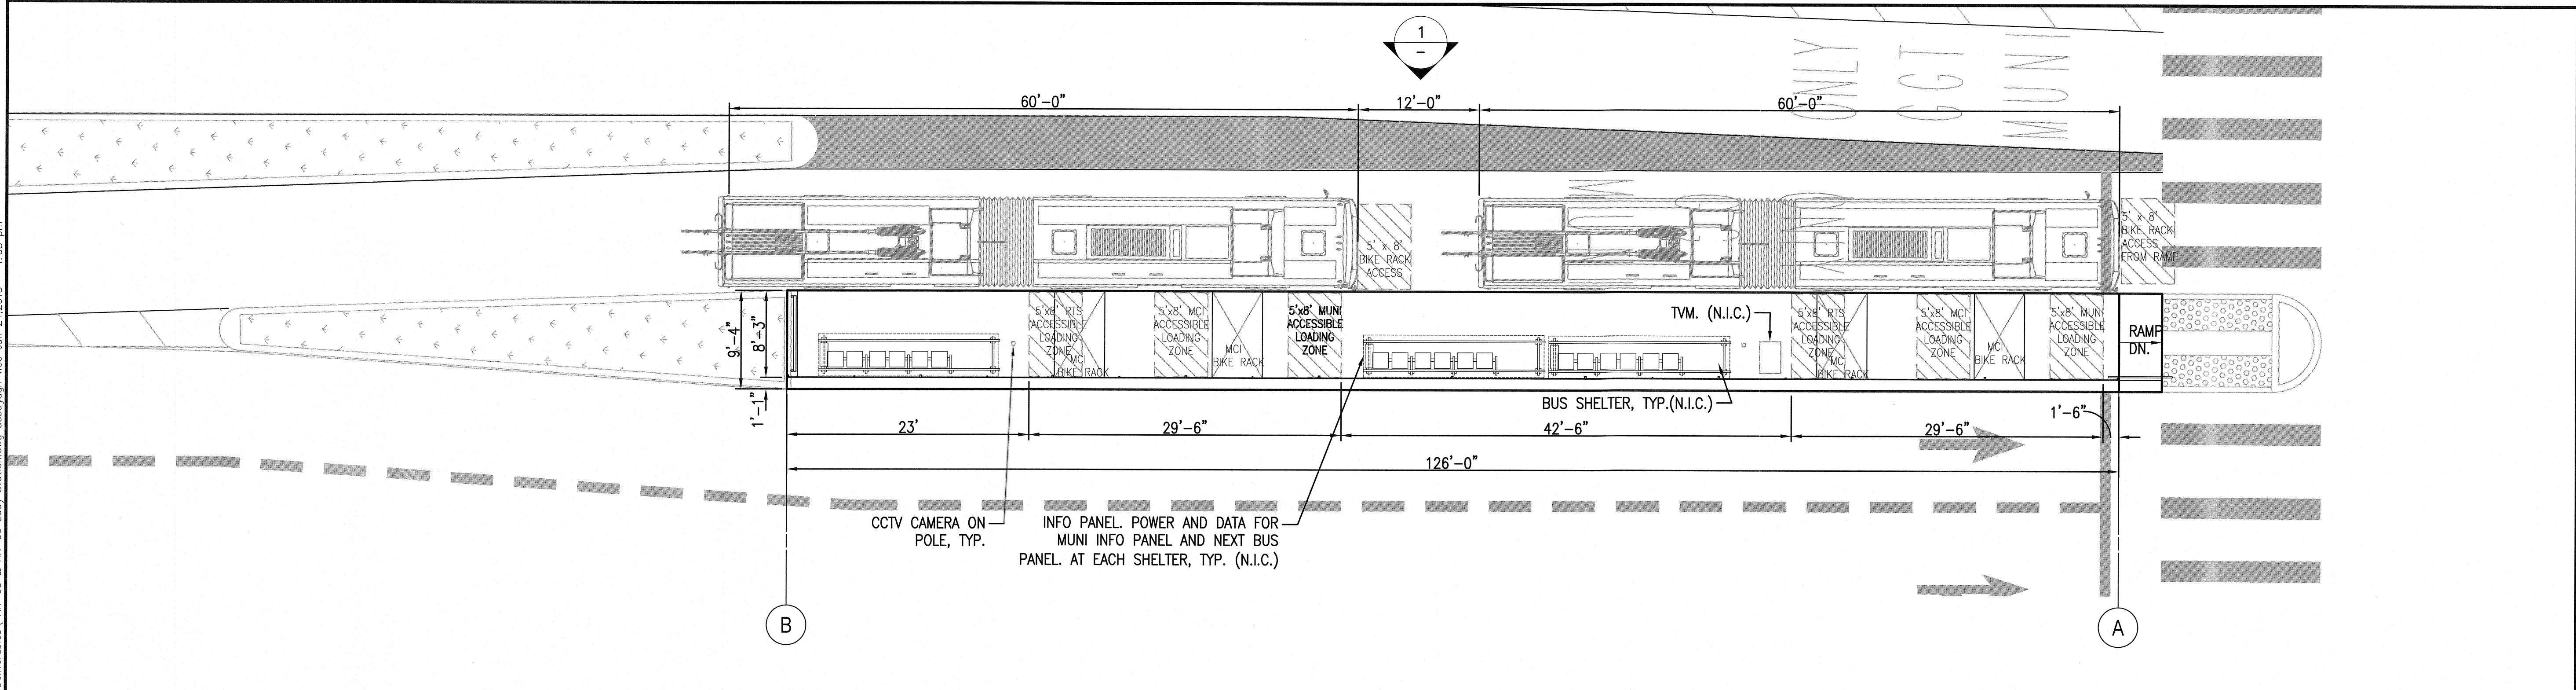


2 BOARDING ISLAND PLAN AT EDDY ST. (NORTHBOUND)
SCALE: 1/8" = 1'-0"


N:\21061-MTA BRT VAN NESS AVENUE\CAD\100% Deliverables\AR-05 & AR-06 Eddy Station.dwg, abbayogh, Wed Jun 24, 2015 - 4:05 pm


NO.	DATE	DESCRIPTION	REVISED	CHECKED	APPROVED
REVISIONS					


 BUILDING DESIGN AND CONSTRUCTION
 DEPARTMENT OF PUBLIC WORKS
 CITY AND COUNTY OF SAN FRANCISCO
 30 Van Ness Avenue San Francisco, CA 94102-6028
 (415) 557-4700 Fax (415) 557-4701

DESIGNED	<i>ptg</i>
DRAWN	<i>SP</i>
CHECKED	<i>KZ</i>
REVIEWED	<i>ptg</i>
RECOMMENDED	<i>[Signature]</i>
APPROVED	<i>[Signature]</i>
DATE	MAY 13 2016

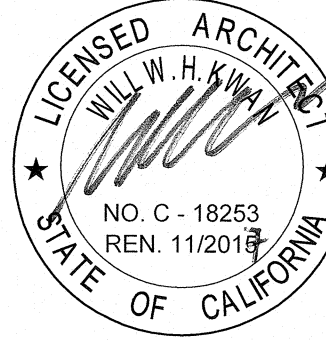
LICENSED ARCHITECT

 WILL W. H. KIM
 NO. C-18253
 REN. 11/2015
 STATE OF CALIFORNIA

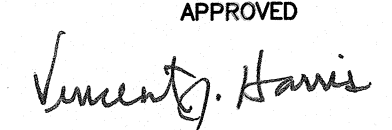
 CITY AND COUNTY OF SAN FRANCISCO
 MUNICIPAL TRANSPORTATION AGENCY


APPROVED

 for the DIRECTOR OF TRANSPORTATION

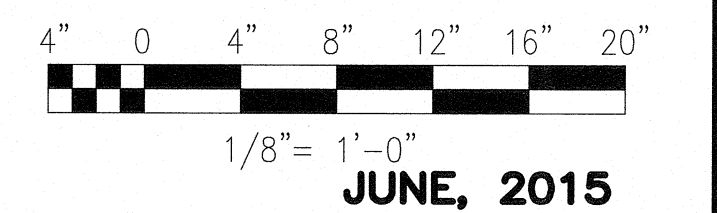MUNI BUS RAPID TRANSIT SYSTEM
VAN NESS CORRIDOR TRANSIT IMPROVEMENT PROJECT
 BOARDING ISLAND PLAN AT EDDY ST.
 NORTHBOUND


1289	REVISION
CL-28882	0
AR-05	
AR-31	

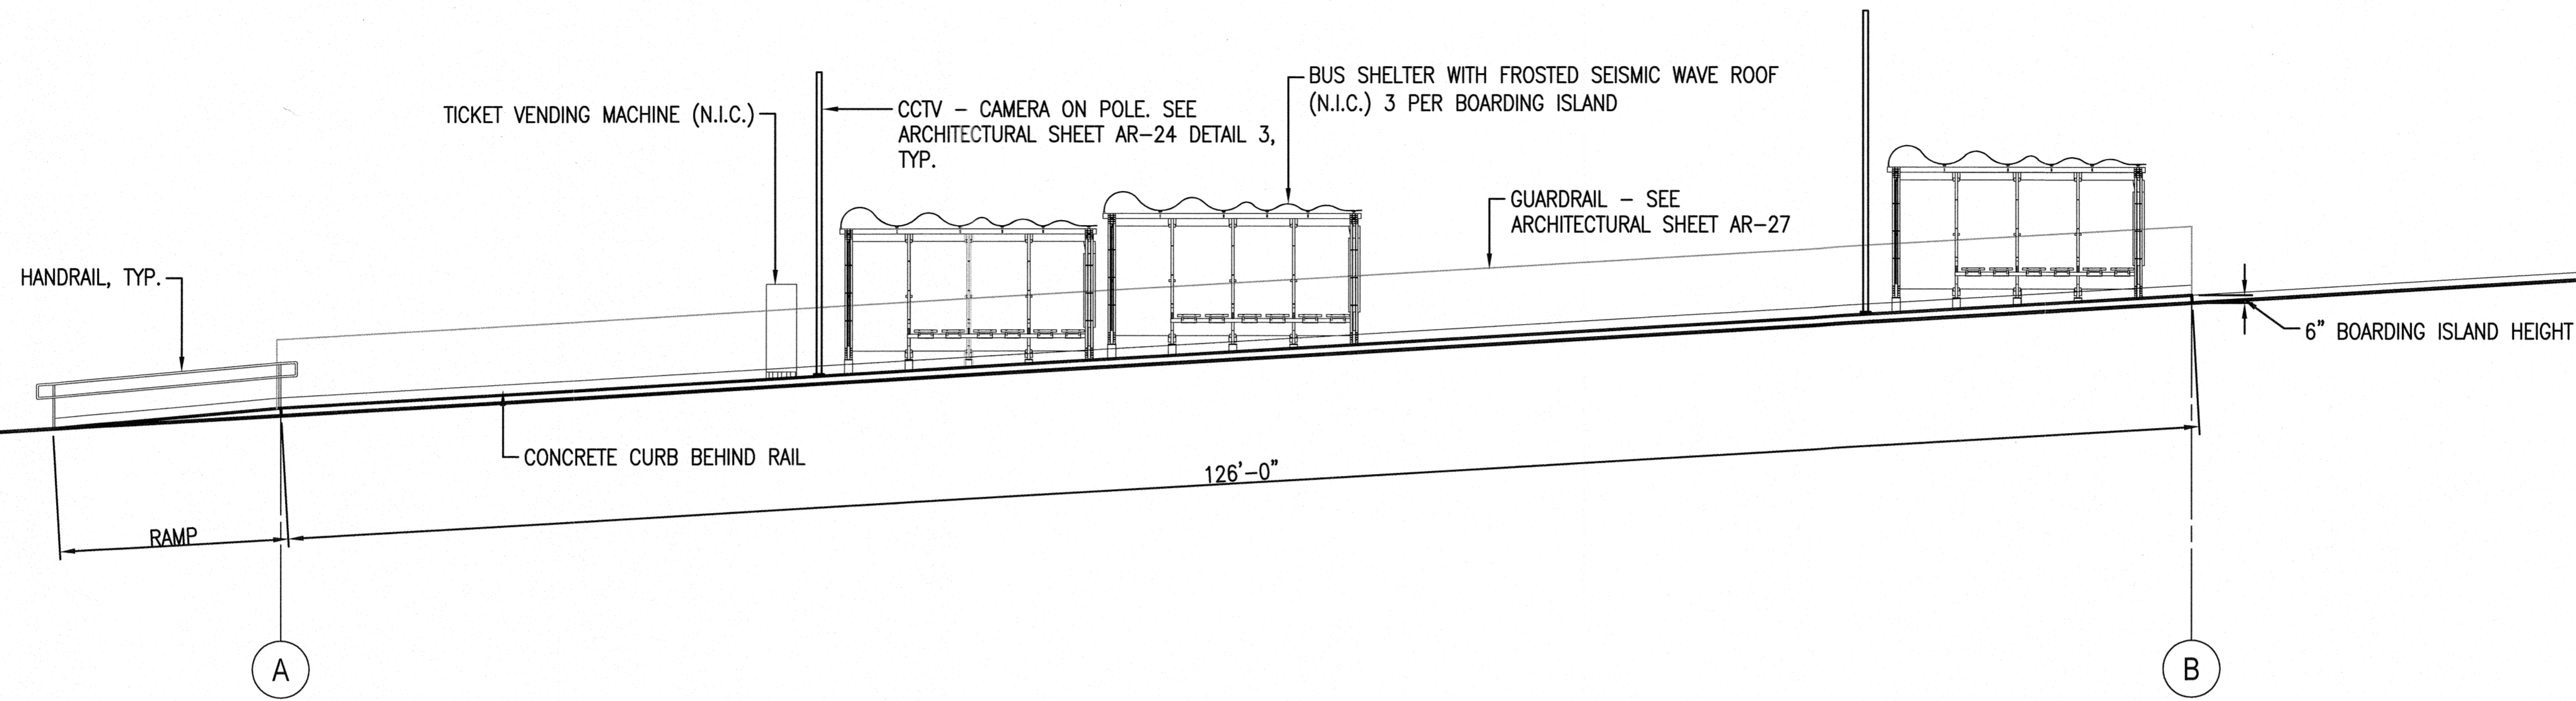


JUNE, 2015



1 EAST ELEVATION AT EDDY ST. (SOUTHBOUND)
SCALE: 1/8" = 1'-0"

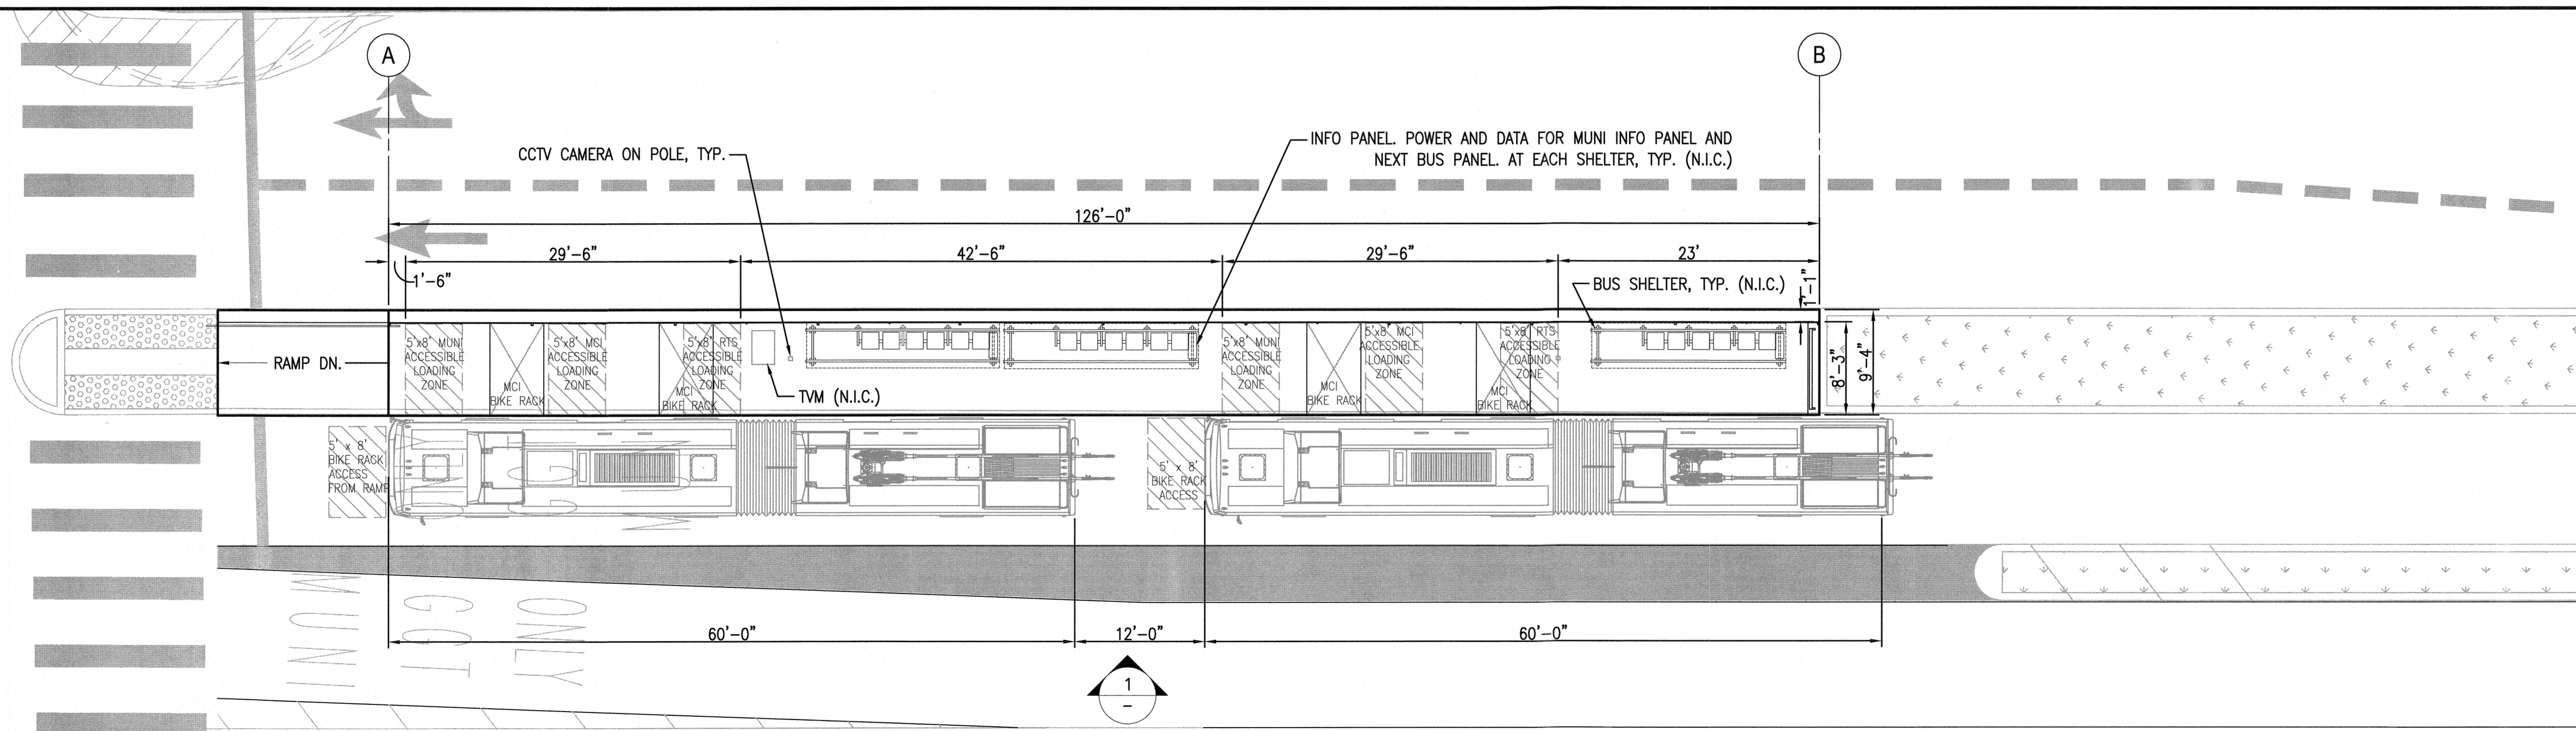

2 BOARDING ISLAND PLAN AT EDDY ST. (SOUTHBOUND)
SCALE: 1/8" = 1'-0"

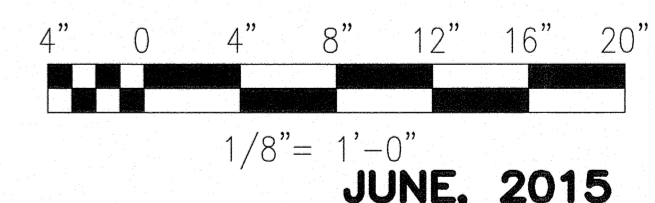

N:\2106-MTA BRT VAN NESS AVENUE\CAO\100% Deliverables\AR-05 & AR-06 Eddy Station.dwg aabuyaph Wed Jun 24 2015 4:04 pm

NO.	DATE	DESCRIPTION	REVISED	CHECKED	APPROVED
REVISIONS					

BUILDING DESIGN AND CONSTRUCTION
DEPARTMENT OF PUBLIC WORKS
CITY AND COUNTY OF SAN FRANCISCO
30 Van Ness Avenue
San Francisco, CA 94102-6028
Scale: 4100
(415) 557-4100
Fax: (415) 557-4701

DESIGNED: *DK*
DRAWN: *SP*
CHECKED: *KZ*
REVIEWED: *PTG*
RECOMMENDED: *[Signature]*
APPROVED: *F. Mohamadi*
DATE: **MAY 13 2016**

LICENSED ARCHITECT
WILLIAM H. HANCOCK
NO. C-18253
REN. 11/2015
STATE OF CALIFORNIA

CITY AND COUNTY OF SAN FRANCISCO
MUNICIPAL TRANSPORTATION AGENCY


APPROVED
Vincent Harris
for the DIRECTOR OF TRANSPORTATION

MUNI BUS RAPID TRANSIT SYSTEM
VAN NESS CORRIDOR TRANSIT IMPROVEMENT PROJECT


BOARDING ISLAND PLAN AT EDDY ST.
SOUTHBOUND

1289
CL-28883


AR-06	REVISION
AR-31	0

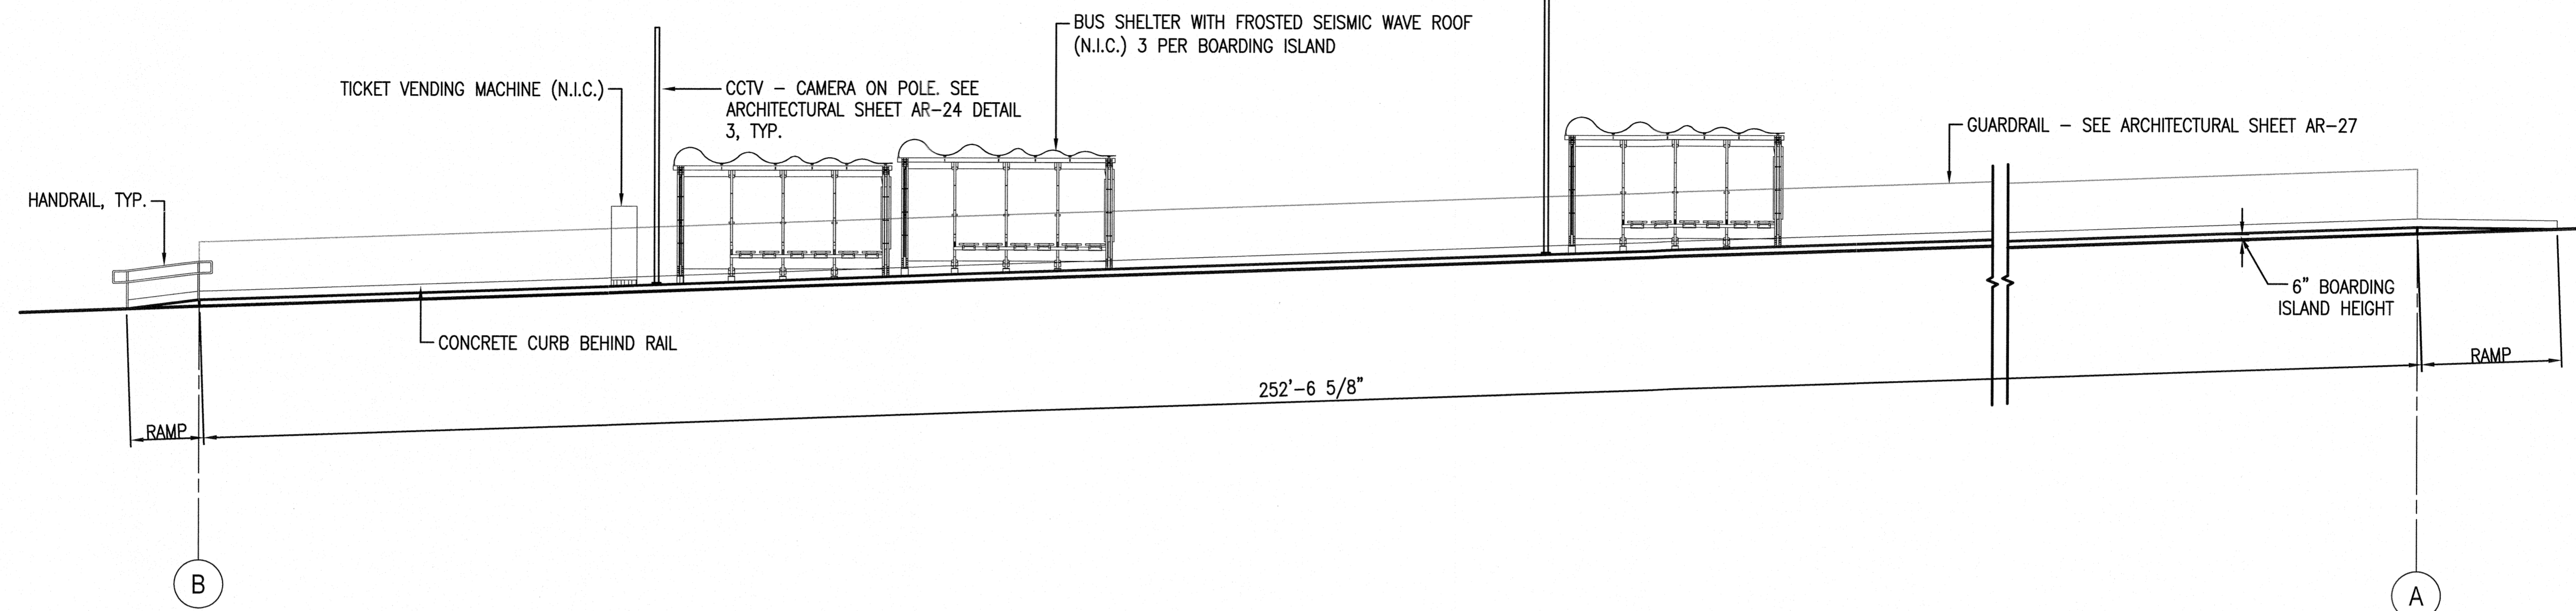

1 WEST ELEVATION AT O'FARRELL ST. (NORTHBOUND)
SCALE: 1/8" = 1'-0"

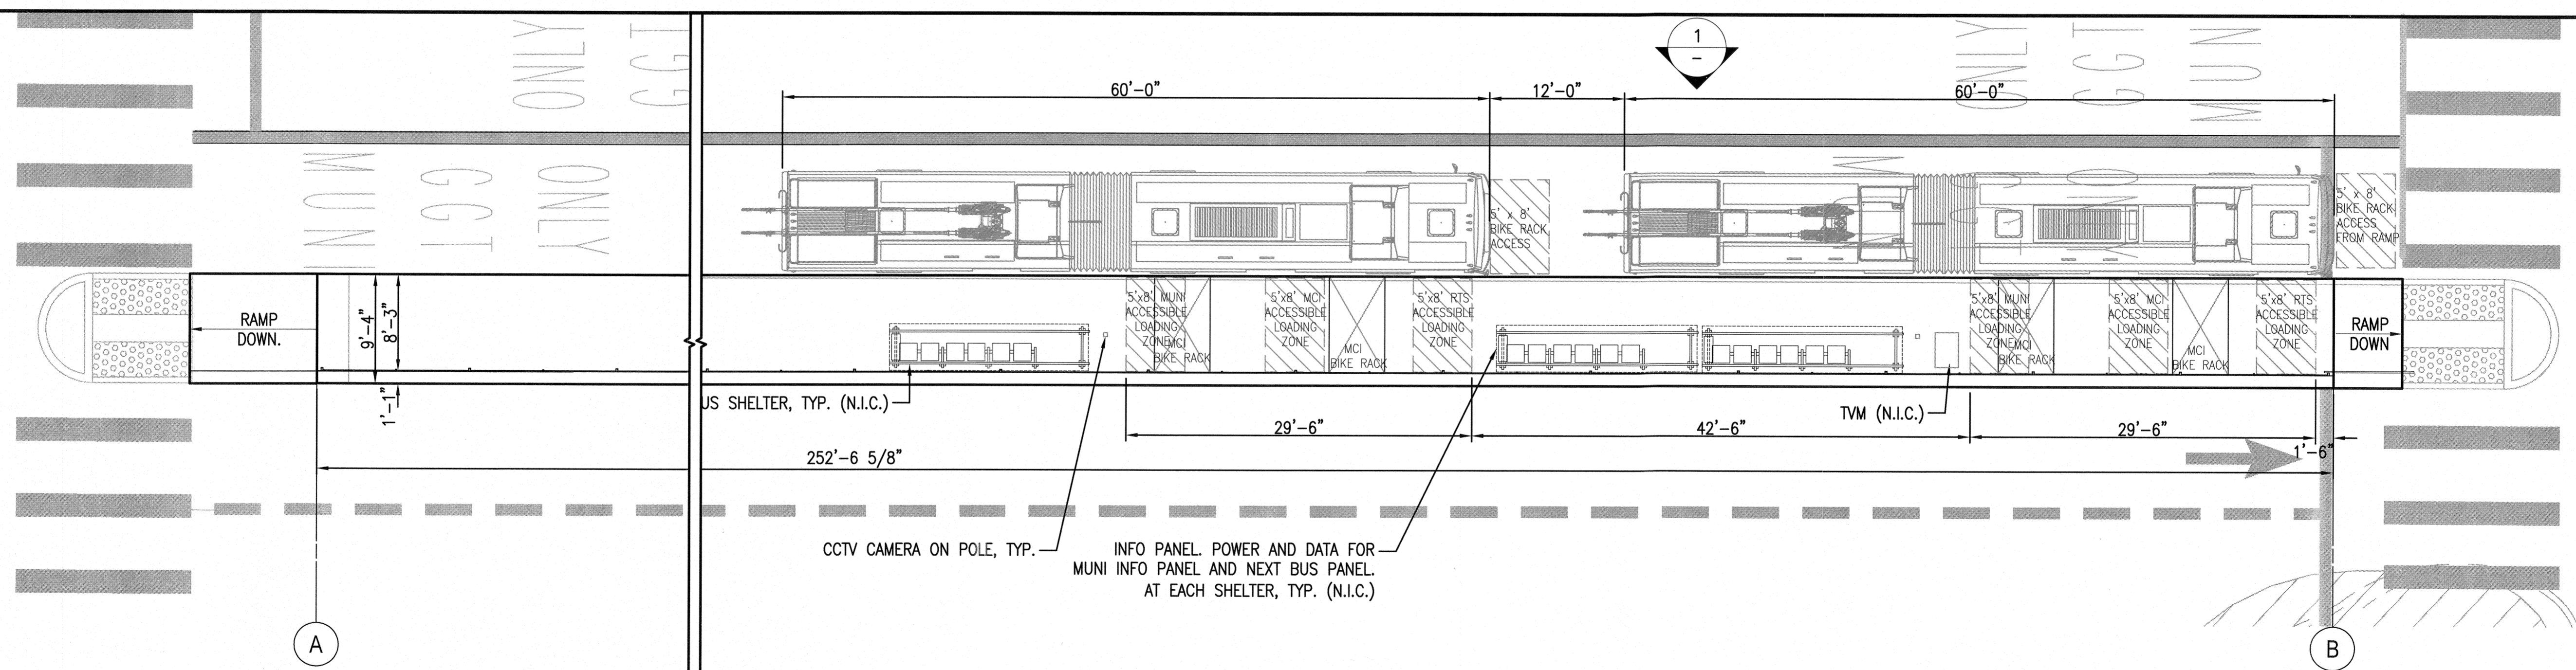

2 BOARDING ISLAND PLAN AT O'FARRELL ST. (NORTHBOUND)
SCALE: 1/8" = 1'-0"

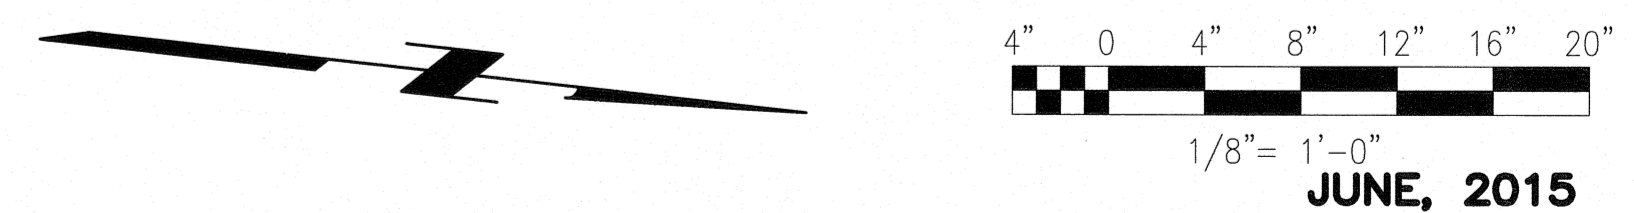

N:\2106-HTA-BRT-VAN NESS AVENUE\CAD\100% Deliverables\AR-07 O'Farrell Station.dwg babuyogh Wed Jun 24, 2015 4:04 pm

NO.	DATE	DESCRIPTION	REVISED	CHECKED	APPROVED
REVISIONS					


 BUILDING DESIGN AND CONSTRUCTION
 DEPARTMENT OF PUBLIC WORKS
 CITY AND COUNTY OF SAN FRANCISCO
 30 Van Ness Avenue San Francisco, CA 94102-6028
 Scale: 4/100
 (415) 557-4700 Fax: (415) 557-4701

DESIGNED	PLG
DRAWN	SP
CHECKED	KZ
REVIEWED	PLG
RECOMMENDED	<i>[Signature]</i>
APPROVED	<i>[Signature]</i>
DATE	MAY 13 2016


LICENSED ARCHITECT
 W. H. KIMMEL
 NO. C-18253
 REN. 11/2014
 STATE OF CALIFORNIA


 SEAL OF THE CITY AND COUNTY OF SAN FRANCISCO


CITY AND COUNTY OF SAN FRANCISCO
MUNICIPAL TRANSPORTATION AGENCY
 APPROVED
[Signature]
 for the DIRECTOR OF TRANSPORTATION

MUNI BUS RAPID TRANSIT SYSTEM
VAN NESS CORRIDOR TRANSIT IMPROVEMENT PROJECT
 BOARDING ISLAND PLAN AT O'FARRELL ST.
 NORTHBOUND


1289
CL-28884
AR-07
AR-31
REVISION 0

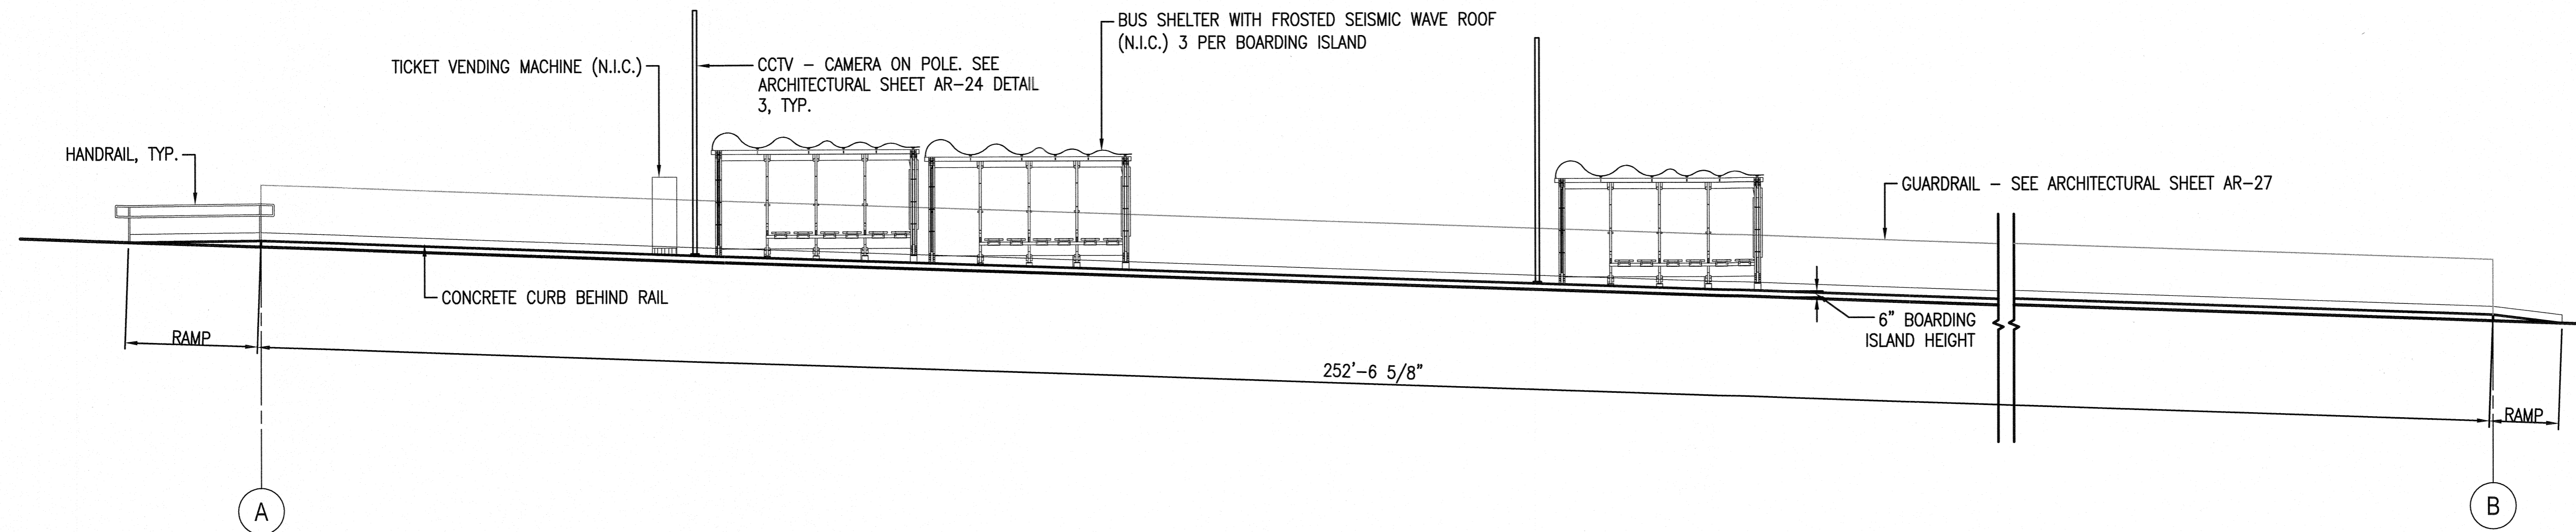

1 EAST ELEVATION AT O'FARRELL ST. (SOUTHBOUND)
SCALE: 1/8" = 1'-0"

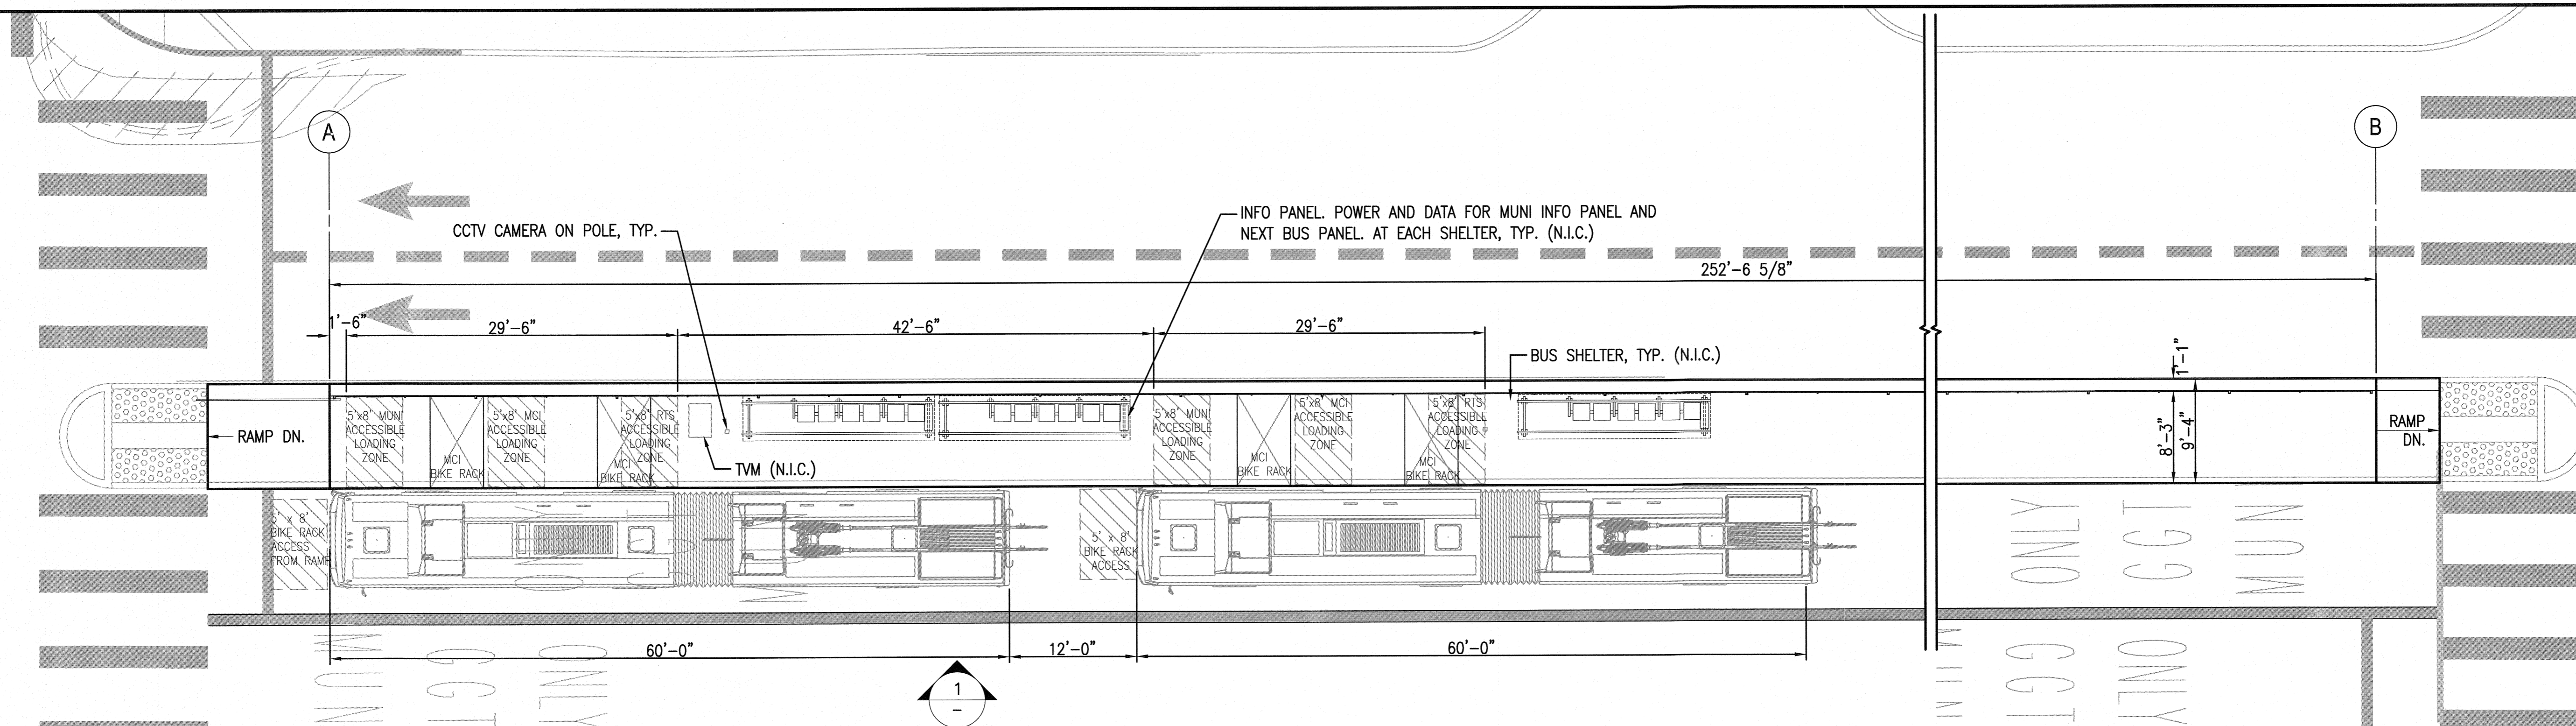


2 BOARDING ISLAND PLAN AT O'FARRELL ST. (SOUTHBOUND)
SCALE: 1/8" = 1'-0"

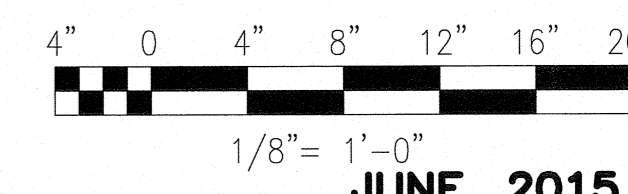


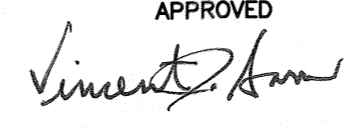
N:\1106-1-MTA-BRT-VAN NESS AVENUE\CAD\100% Deliverables\AR-08 O'Farrell Station.dwg, abbyspgh, Wed Jun 24, 2015 - 4:03 pm

NO.	DATE	DESCRIPTION	REVISED	CHECKED	APPROVED
REVISIONS					


 BUILDING DESIGN AND CONSTRUCTION
 DEPARTMENT OF PUBLIC WORKS
 CITY AND COUNTY OF SAN FRANCISCO
 30 Van Ness Avenue, Suite 4100
 San Francisco, CA (415) 557-4700
 94102-6028 Fax (415) 557-4701


DESIGNED *RG*
 DRAWN *SR*
 CHECKED *KZ*
 REVIEWED *RG*
 RECOMMENDED *P. Mohammedi*
 APPROVED *P. Mohammedi*
 DATE **MAY 13 2016**


 WILL W. HAHN
 LICENSED ARCHITECT
 NO. C - 18253
 REN. 11/2014
 STATE OF CALIFORNIA


CITY AND COUNTY OF SAN FRANCISCO
MUNICIPAL TRANSPORTATION AGENCY
 APPROVED

 for the DIRECTOR OF TRANSPORTATION

MUNI BUS RAPID TRANSIT SYSTEM
VAN NESS CORRIDOR TRANSIT IMPROVEMENT PROJECT
 BOARDING ISLAND PLAN AT O'FARRELL ST.
 SOUTHBOUND

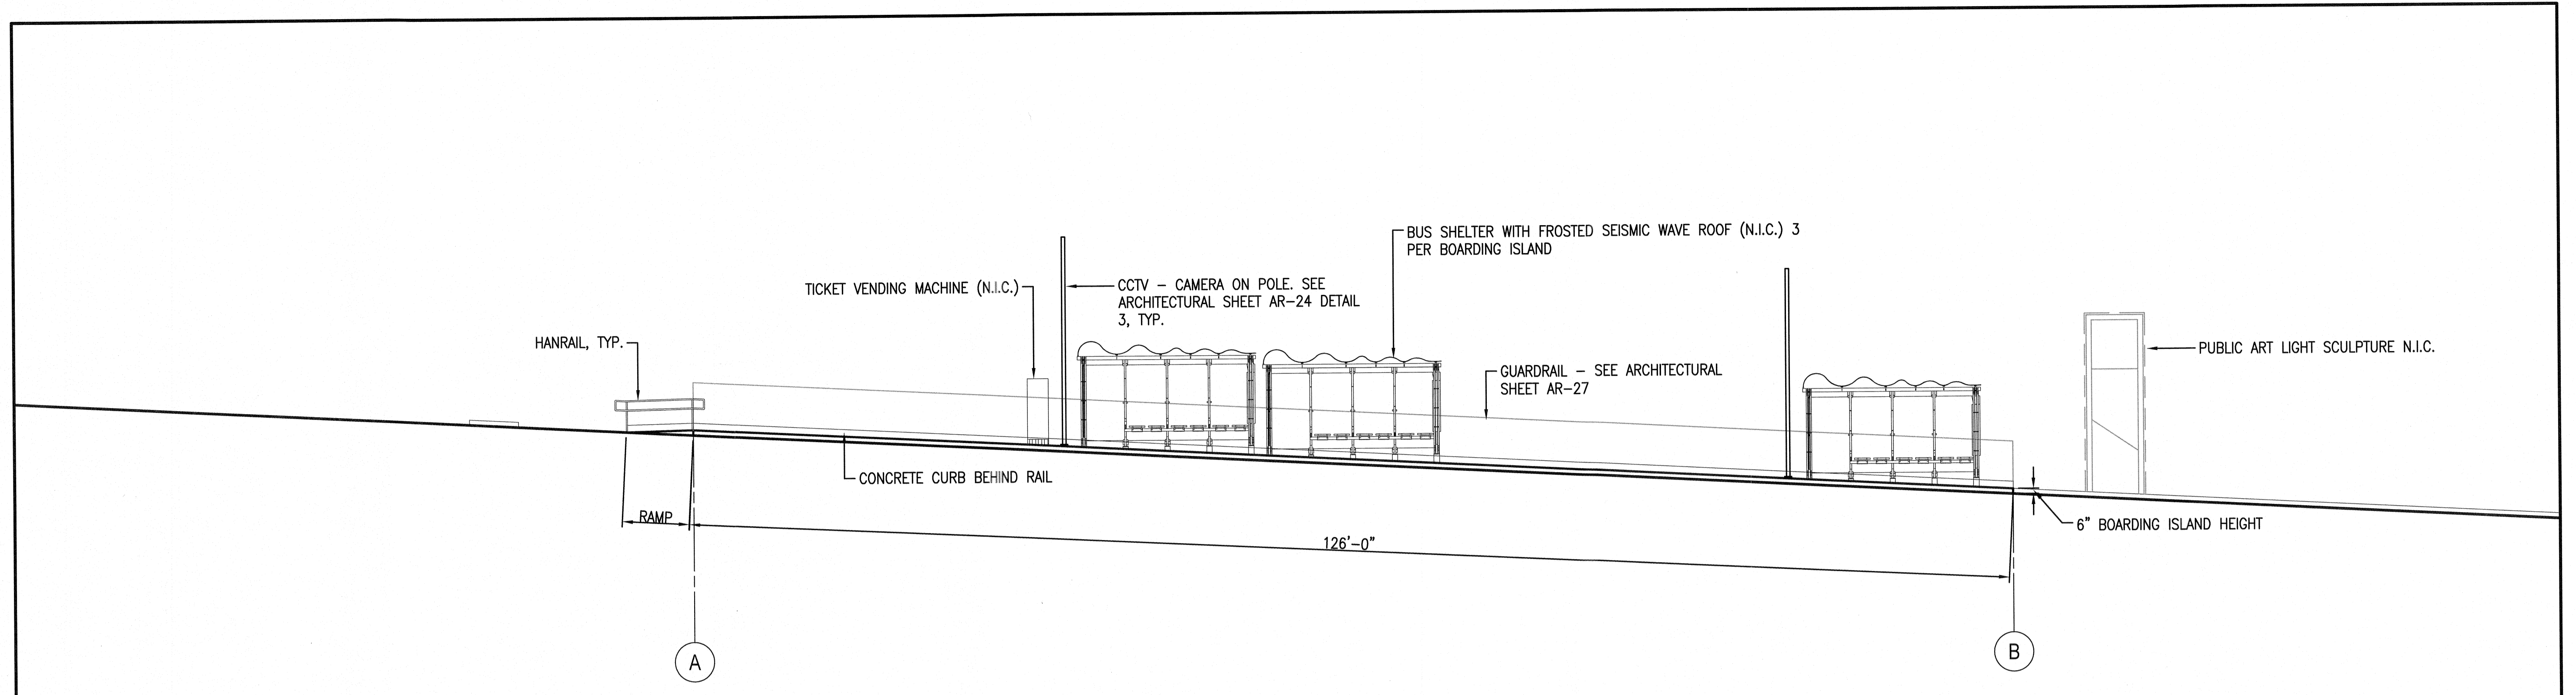1289	REVISION
CL-28885	0
AR-08	
AR-31	

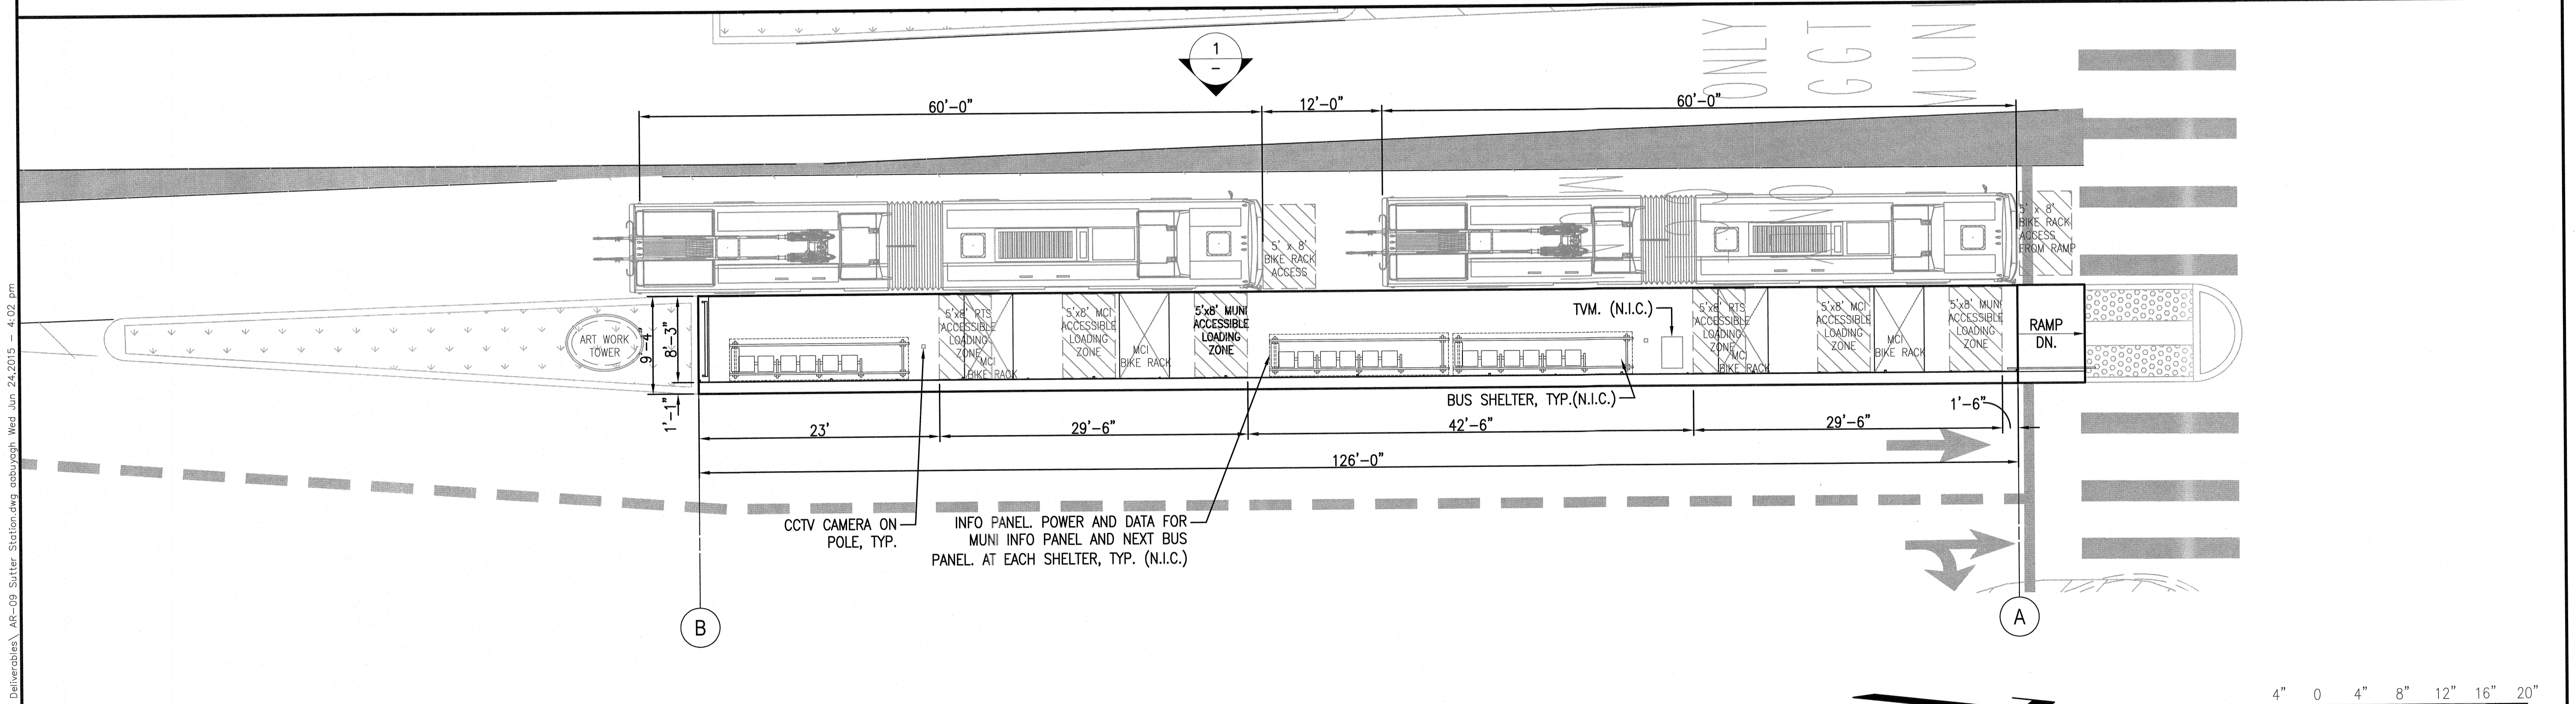

1 WEST ELEVATION AT SUTTER & BUSH ST. (NORTHBOUND)
SCALE: 1/8" = 1'-0"



2 BOARDING ISLAND PLAN AT SUTTER & BUSH ST. (NORTHBOUND)
SCALE: 1/8" = 1'-0"

N:\2106J-MTA BRT VAN NESS AVENUE\CAD\100% Deliverables\AR-09 Sutter-Station.dwg oobyogh Wed Jun 24 2015 4:02 pm

NO.	DATE	DESCRIPTION	REVISED	CHECKED	APPROVED

BUILDING DESIGN AND CONSTRUCTION
DEPARTMENT OF PUBLIC WORKS
CITY AND COUNTY OF SAN FRANCISCO
30 Van Ness Avenue Suite 4100
San Francisco, CA 94102-5028
(415) 557-4700
(415) 557-4700


DESIGNED: *RG*
DRAWN: *SR*
CHECKED: *PKZ*
REVIEWED: *PKZ*
RECOMMENDED: *F. Mohamoud*
APPROVED: *F. Mohamoud*
DATE: **MAY 13 2016**


LICENSED ARCHITECT
WILLIAM H. KIM
NO. C-18253
REN. 11/2015
STATE OF CALIFORNIA

CITY AND COUNTY OF SAN FRANCISCO
MUNICIPAL TRANSPORTATION AGENCY
APPROVED: *Vincent Harris*
for the DIRECTOR OF TRANSPORTATION


MUNI BUS RAPID TRANSIT SYSTEM
VAN NESS CORRIDOR TRANSIT IMPROVEMENT PROJECT
BOARDING ISLAND PLAN AT SUTTER & BUSH ST.
NORTHBOUND

1289
CL-28886
AR-09
AR-34
REVISION
0

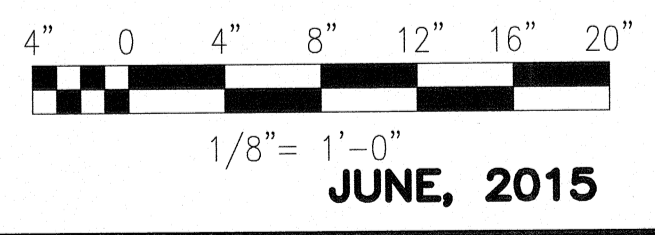

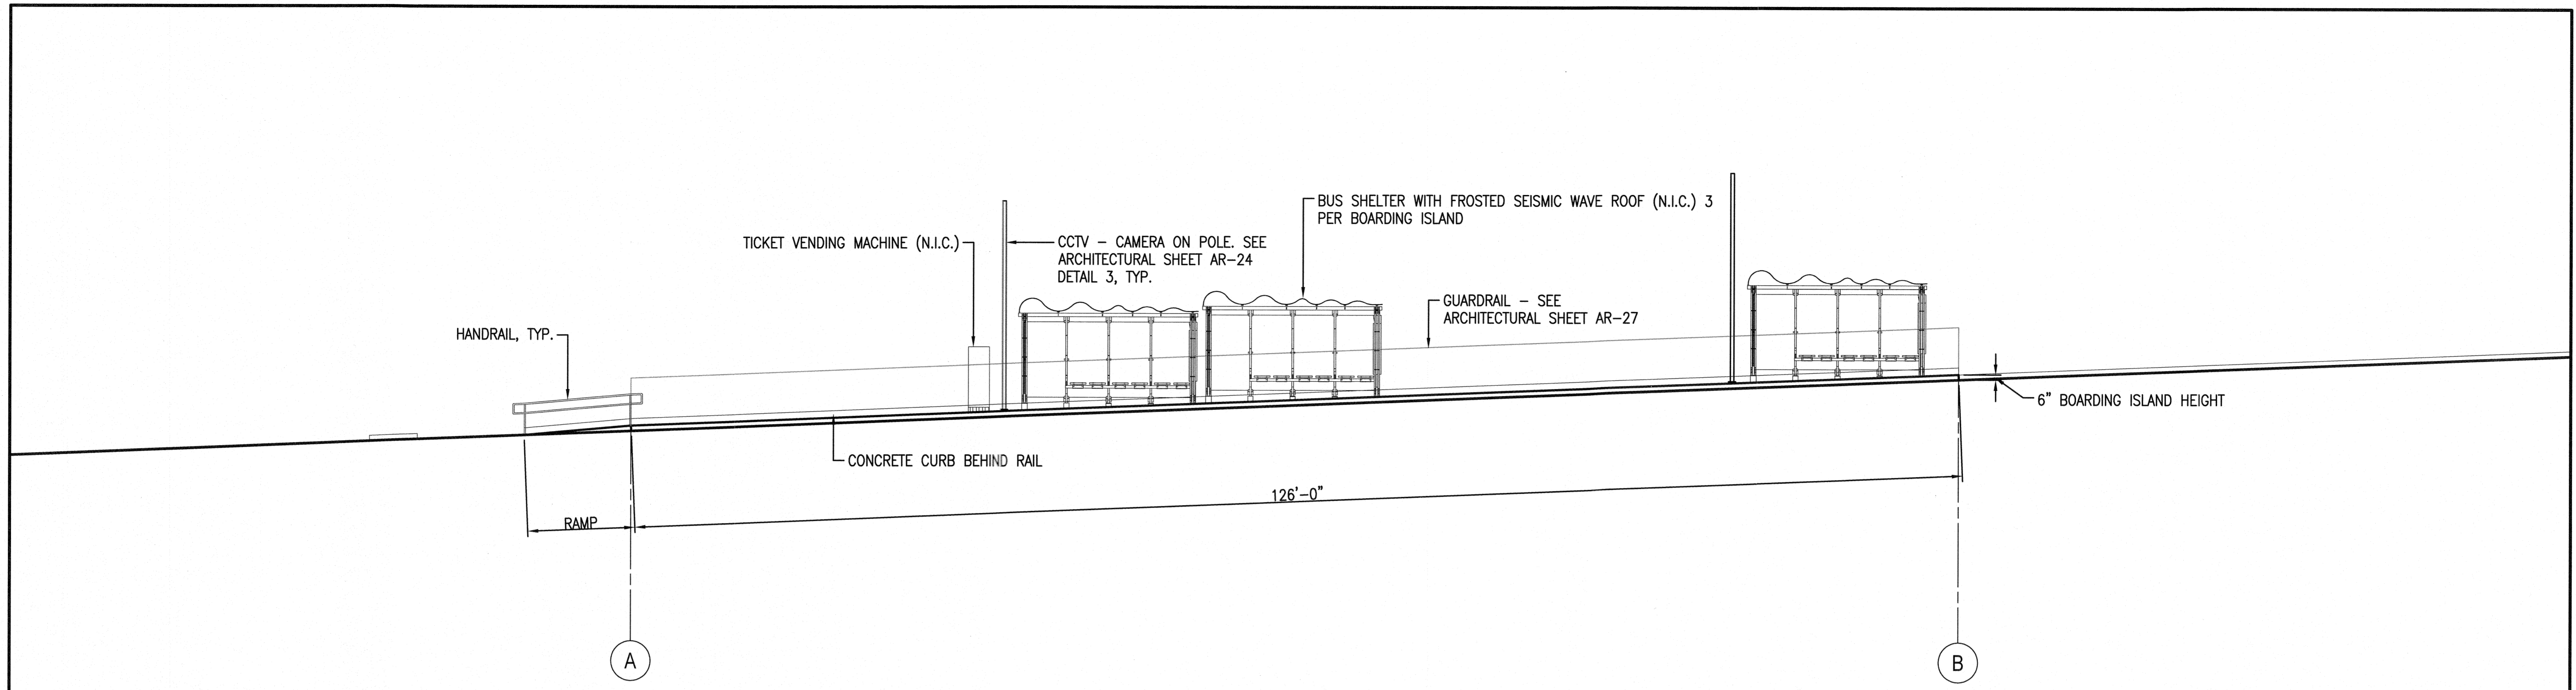


1 EAST ELEVATION AT SUTTER & BUSH ST. (SOUTHBOUND)
SCALE: 1/8" = 1'-0"

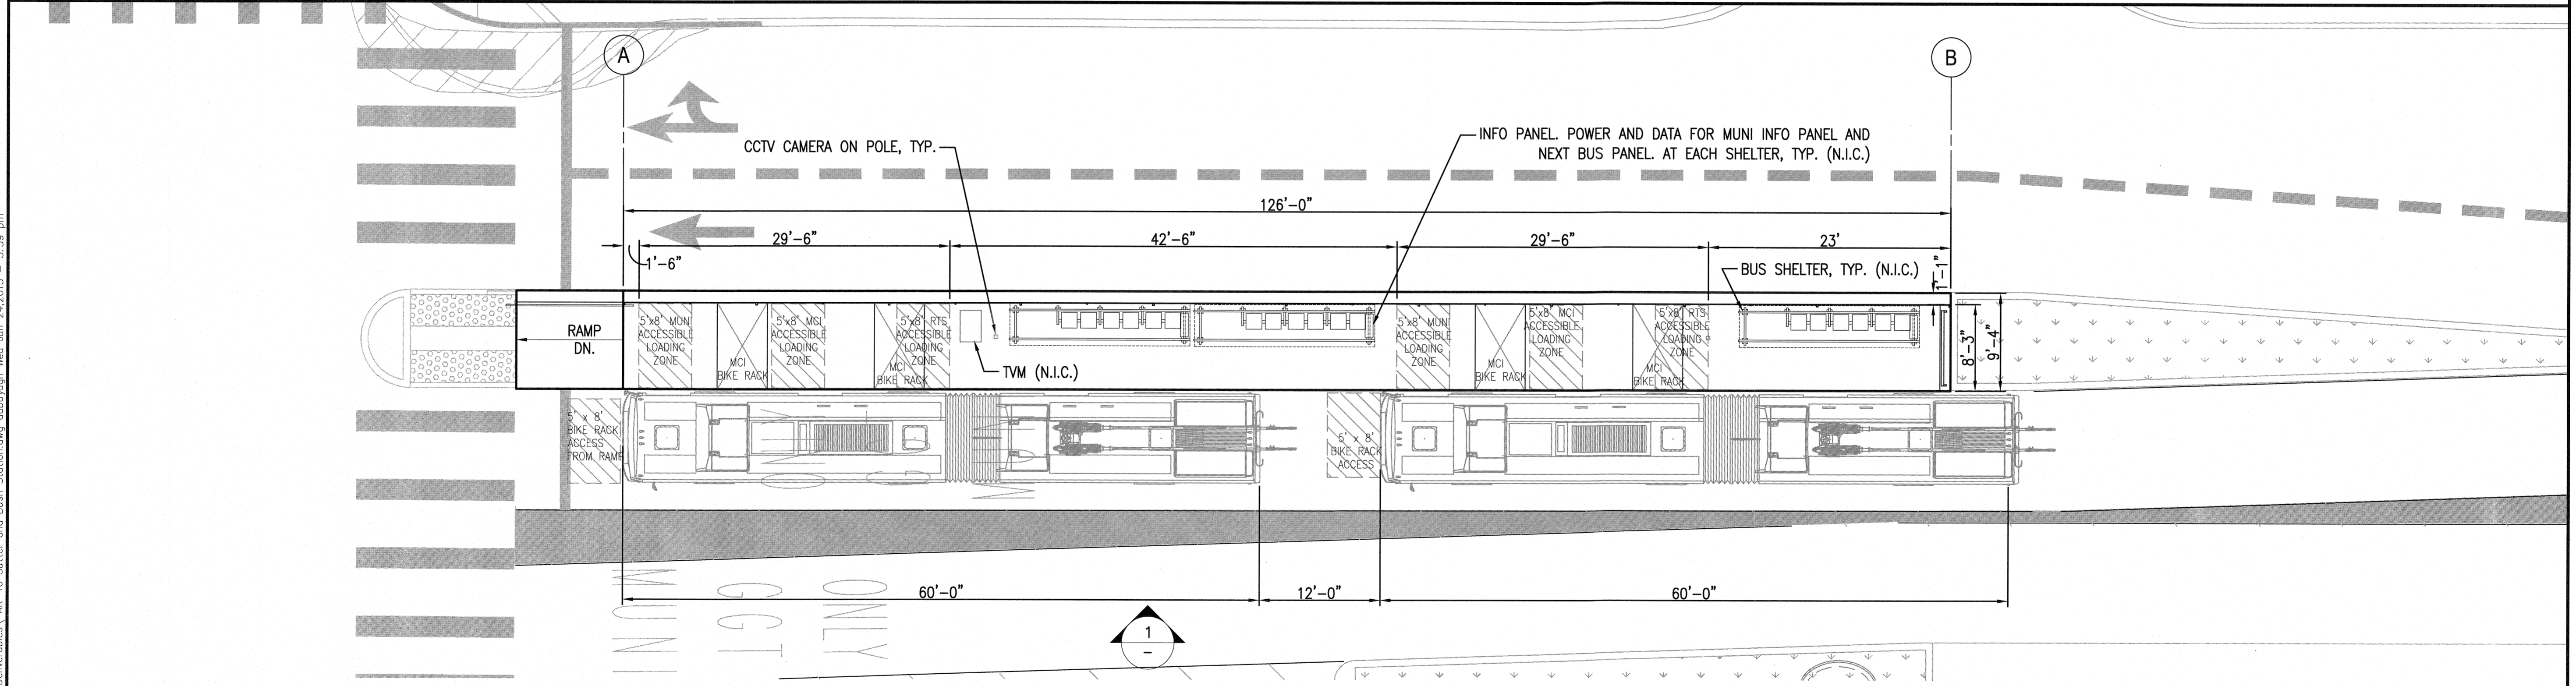



2 BOARDING ISLAND PLAN AT SUTTER & BUSH ST. (SOUTHBOUND)
SCALE: 1/8" = 1'-0"


NO.	DATE	DESCRIPTION	REVISED	CHECKED	APPROVED
REVISIONS					


 BUILDING DESIGN AND CONSTRUCTION
 DEPARTMENT OF PUBLIC WORKS
 CITY AND COUNTY OF SAN FRANCISCO
 30 Van Ness Avenue San Francisco, CA 94102-6028
 Scale: 4/100
 (415) 557-4700 Fax (415) 557-4701

DESIGNED: *RIG*
 DRAWN: *SR*
 CHECKED: *RIG*
 REVIEWED: *RIG*
 RECOMMENDED: *[Signature]*
 APPROVED: *F. Mohand*
 DATE: **MAY 13 2016**

LICENSED ARCHITECT

 NO. C-18253
 REN. 11/2015
 STATE OF CALIFORNIA

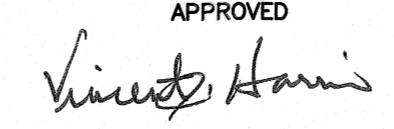

 CITY AND COUNTY OF SAN FRANCISCO
 MUNICIPAL TRANSPORTATION AGENCY

APPROVED

 for the DIRECTOR OF TRANSPORTATION


MUNI BUS RAPID TRANSIT SYSTEM
VAN NESS CORRIDOR TRANSIT IMPROVEMENT PROJECT
 BOARDING ISLAND PLAN AT SUTTER & BUSH ST.
 SOUTHBOUND

1289
 CL-28887
 AR-10
 AR-34
 REVISION
0

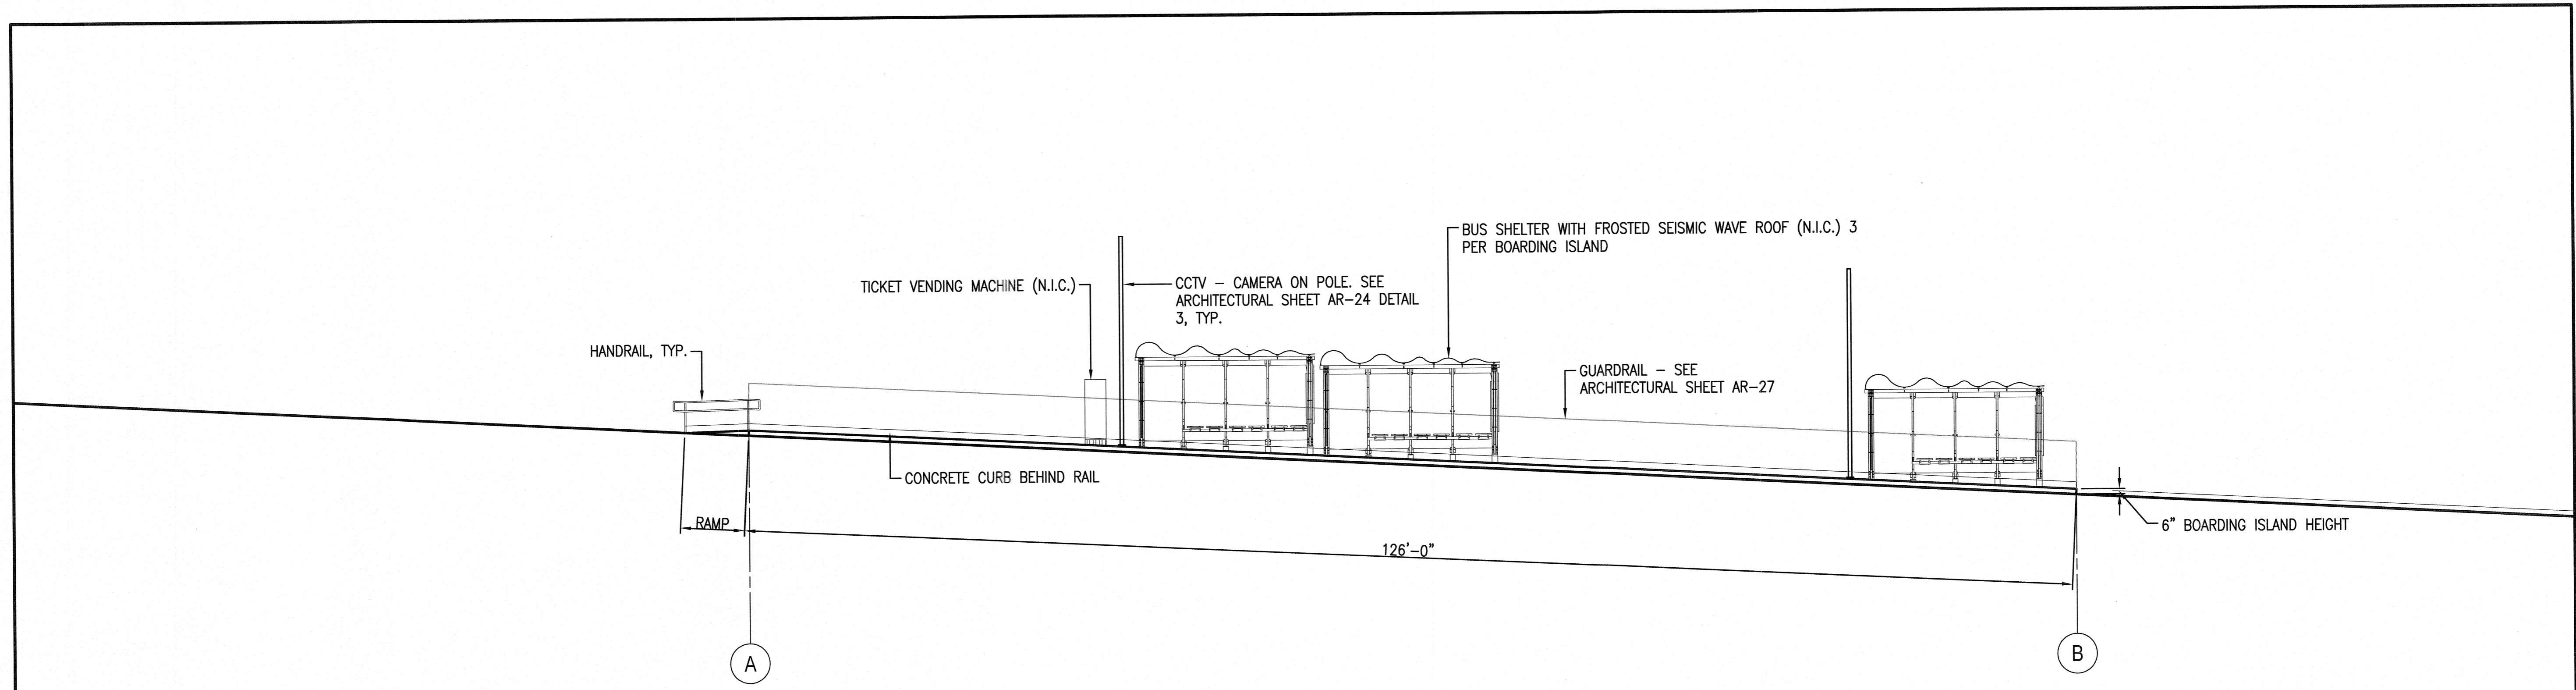N:\21064-MTA-BRT-VAN NESS AVENUE\CAD\100% Deliverables\AR-10 Sutter and Bush Station.dwg cdbuagh Wed Jun 24 2015 3:59 pm
 BORDER REVISED 11/17/05



1 WEST ELEVATION AT SACRAMENTO & CLAY ST. (NORTHBOUND)
SCALE: 1/8" = 1'-0"

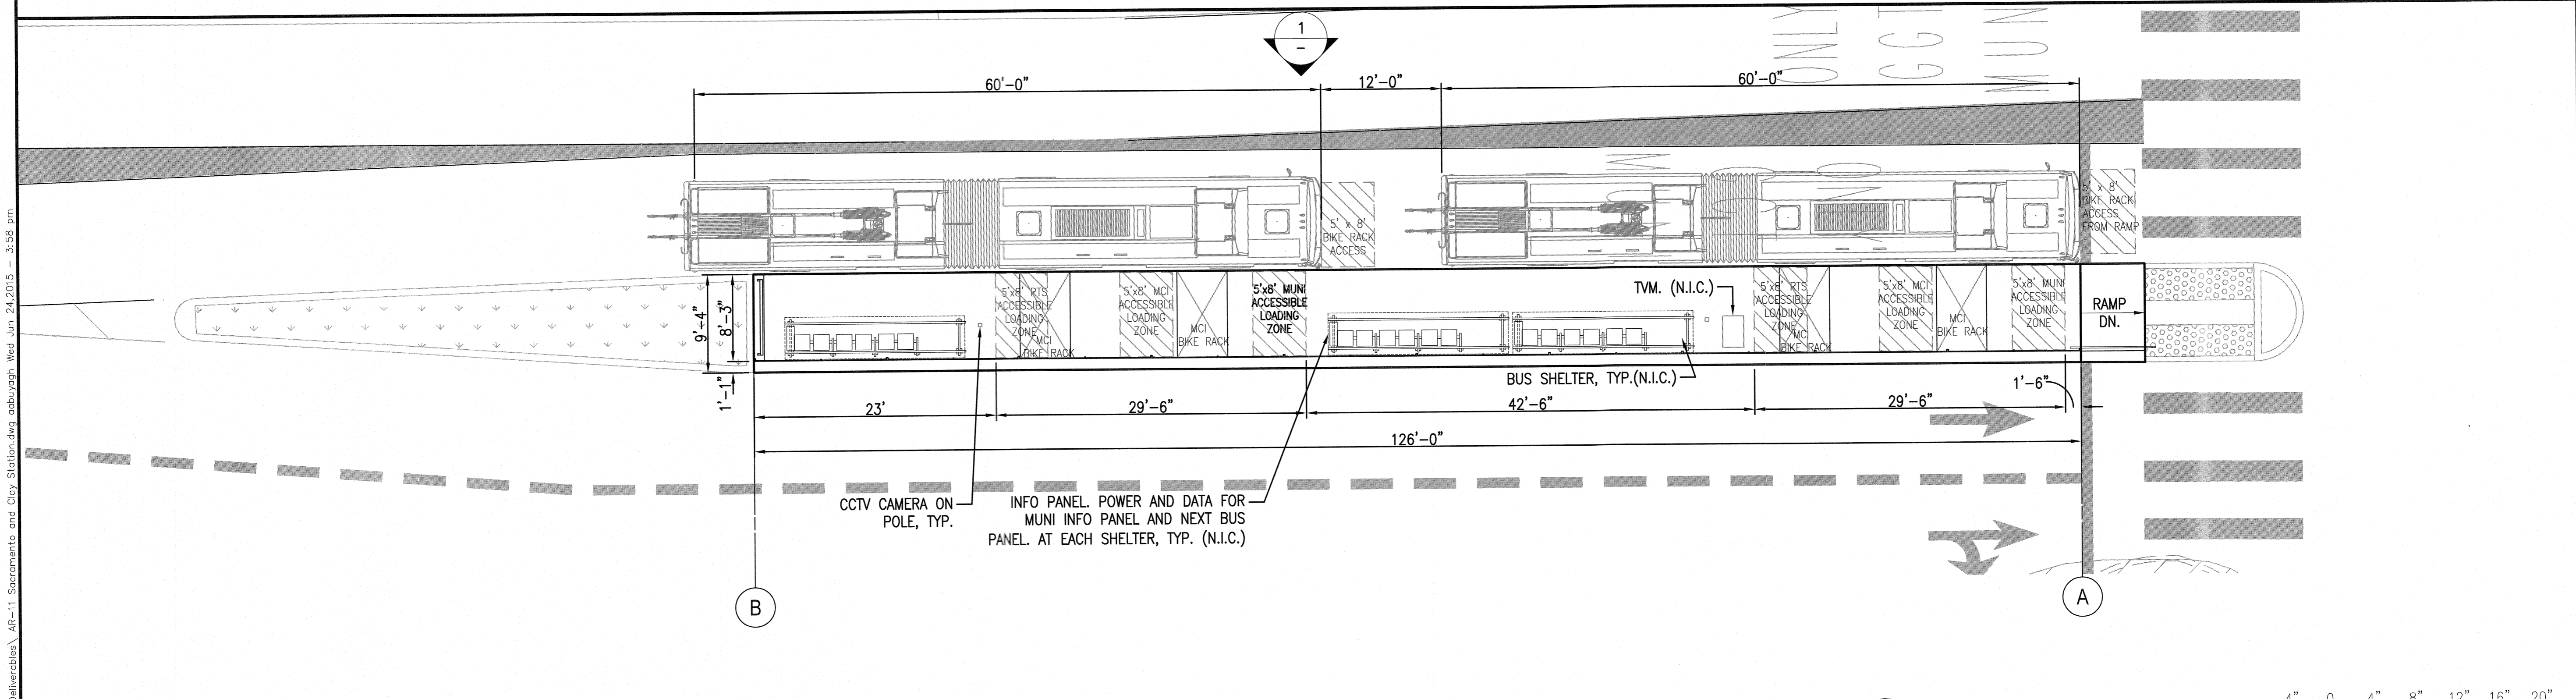

2 BOARDING ISLAND PLAN AT SACRAMENTO & CLAY ST. (NORTHBOUND)
SCALE: 1/8" = 1'-0"

N:\2106J-MTA BRT VAN NESS AVENUE\CAD\100% Deliverables\AR-11 Sacramento and Clay Station.dwg arbyyagh Wed Jun 24 2015 3:58 pm

NO.	DATE	DESCRIPTION	REVISED	CHECKED	APPROVED


 BUILDING DESIGN AND CONSTRUCTION
 DEPARTMENT OF PUBLIC WORKS
 CITY AND COUNTY OF SAN FRANCISCO
 30 Van Ness Avenue Suite 4100
 San Francisco, CA (415) 557-4700
 94102-6026 Fax (415) 557-4701

DESIGNED: *PLG*
 DRAWN: *SR*
 CHECKED: *KZ*
 REVIEWED: *PLG*
 RECOMMENDED: *[Signature]*
 APPROVED: *[Signature]*
 DATE: **MAY 13 2016**


LICENSED ARCHITECT
 W. H. KWAN
 NO. C-18253
 REN. 11/2015
 STATE OF CALIFORNIA

SEAL OF THE CITY AND COUNTY OF SAN FRANCISCO


CITY AND COUNTY OF SAN FRANCISCO
MUNICIPAL TRANSPORTATION AGENCY
 APPROVED
[Signature]
 for the DIRECTOR OF TRANSPORTATION

MUNI BUS RAPID TRANSIT SYSTEM
VAN NESS CORRIDOR TRANSIT IMPROVEMENT PROJECT
 BOARDING ISLAND PLAN AT SACRAMENTO & CLAY ST.
 NORTHBOUND

1289
 CL-28888
 AR-11
 AR-34
 REVISION
 0

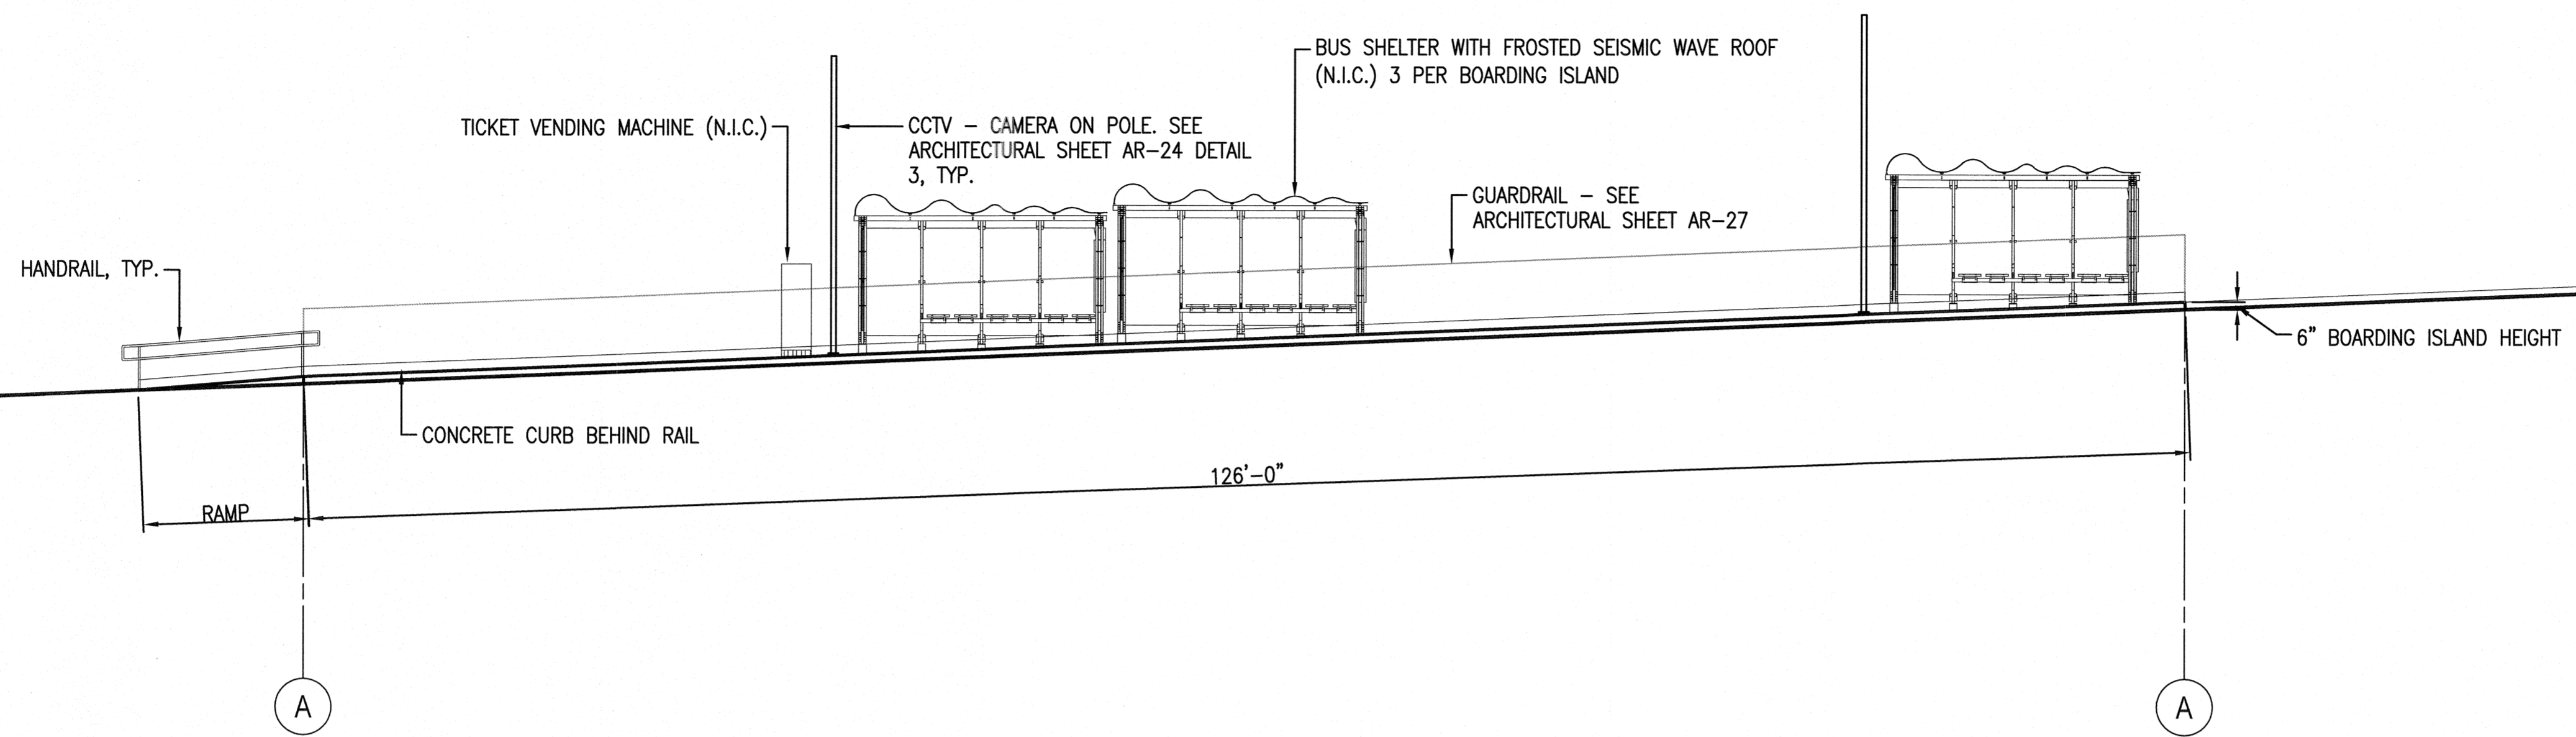

1 EAST ELEVATION AT SACRAMENTO & CLAY ST. (SOUTHBOUND)
SCALE: 1/8" = 1'-0"

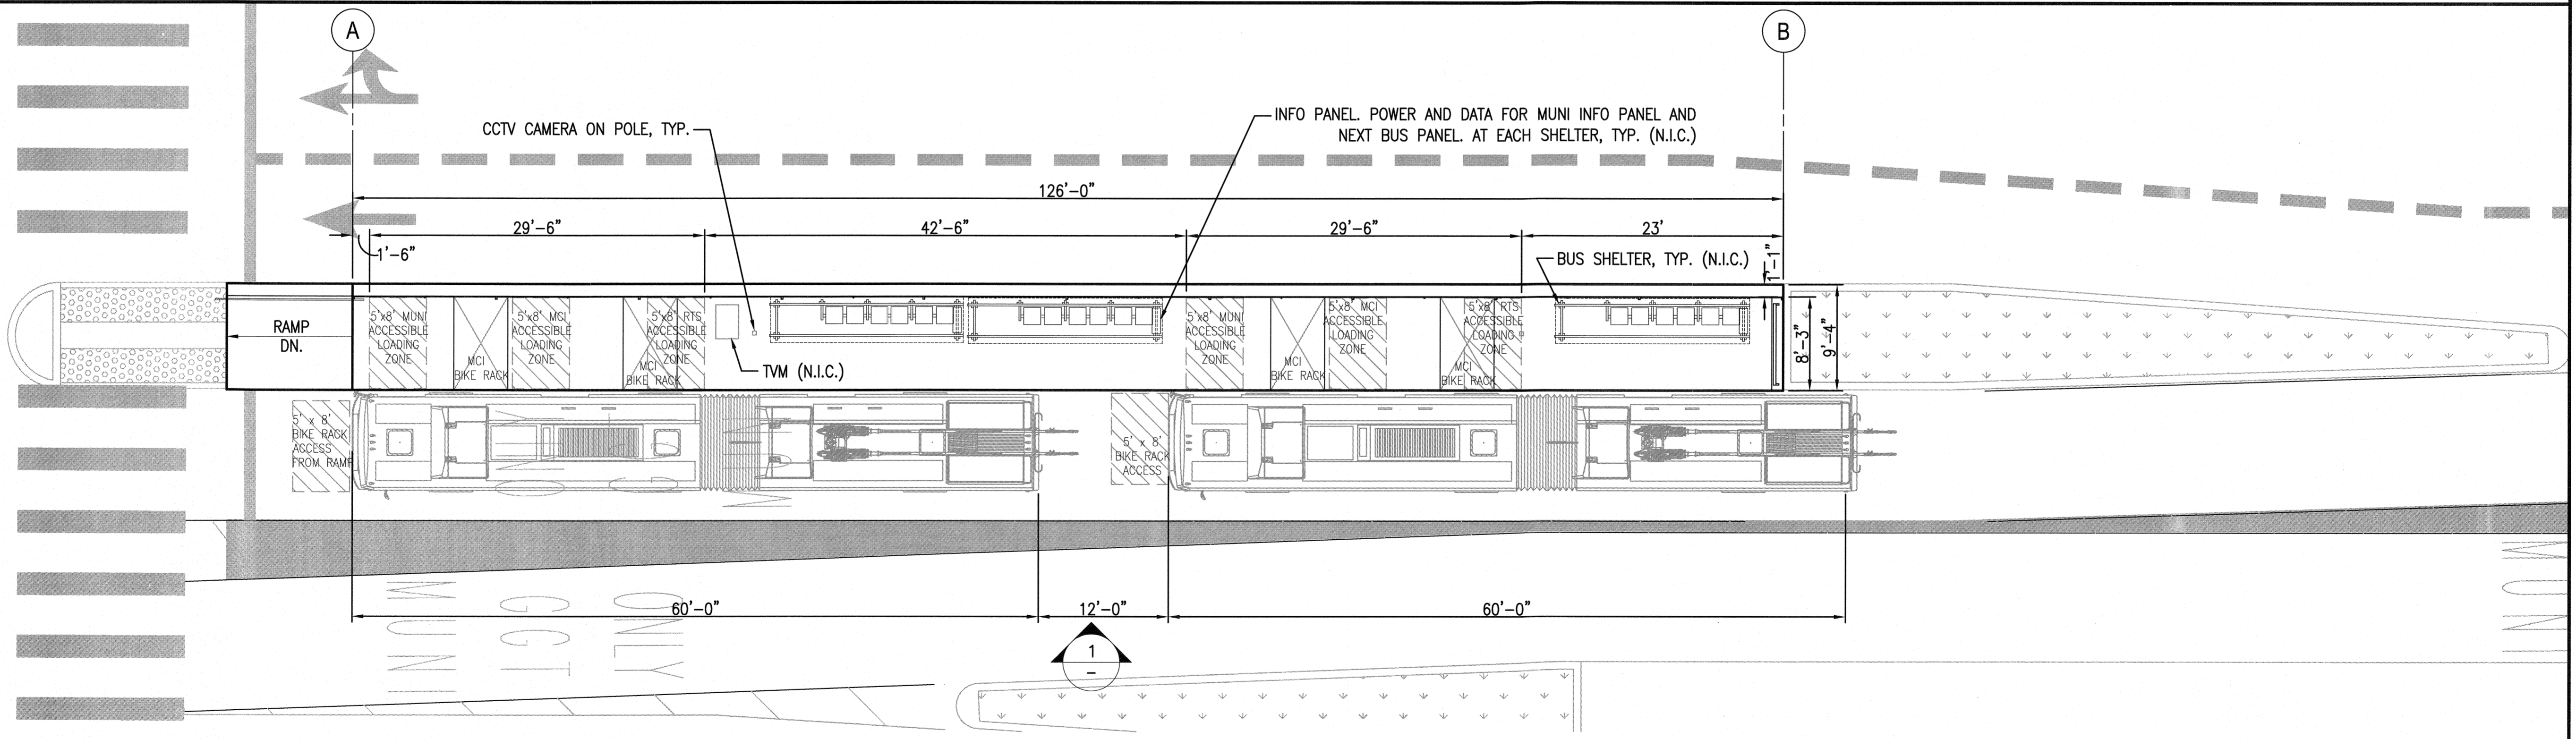

2 BOARDING ISLAND PLAN AT SACRAMENTO & CLAY ST. (SOUTHBOUND)
SCALE: 1/8" = 1'-0"

N:\2106-VTA-BRT-VAN NESS AVENUE\CAD\100% Deliverables\AR-12 Sacramento and Clay Station.dwg cabbuyaph Wed Jun 24, 2015 3:57 pm

NO.	DATE	DESCRIPTION	REVISED	CHECKED	APPROVED
REVISIONS					

BUILDING DESIGN AND CONSTRUCTION
 DEPARTMENT OF PUBLIC WORKS
 CITY AND COUNTY OF SAN FRANCISCO
 30 Van Ness Avenue San Francisco, CA 94102-6028
 (415) 557-4700 Fax (415) 557-4701


DESIGNED	PLG
DRAWN	SP
CHECKED	
REVIEWED	PLG
RECOMMENDED	<i>[Signature]</i>
APPROVED	<i>[Signature]</i>
DATE	MAY 13 2016


LICENSED ARCHITECT
 W. W. H. H. W.
 NO. C-18253
 REN. 11/2015
 STATE OF CALIFORNIA

CITY AND COUNTY OF SAN FRANCISCO
 MUNICIPAL TRANSPORTATION AGENCY


APPROVED
[Signature]
 for the DIRECTOR OF TRANSPORTATION

MUNI BUS RAPID TRANSIT SYSTEM		1289
VAN NESS CORRIDOR TRANSIT IMPROVEMENT PROJECT		CL-28889
BOARDING ISLAND PLAN AT SACRAMENTO & CLAY ST. SOUTHBOUND		AR-12 AR-31
		REVISION 0

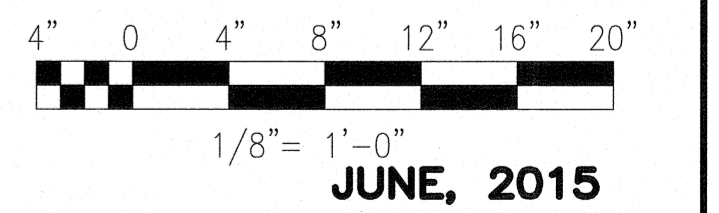

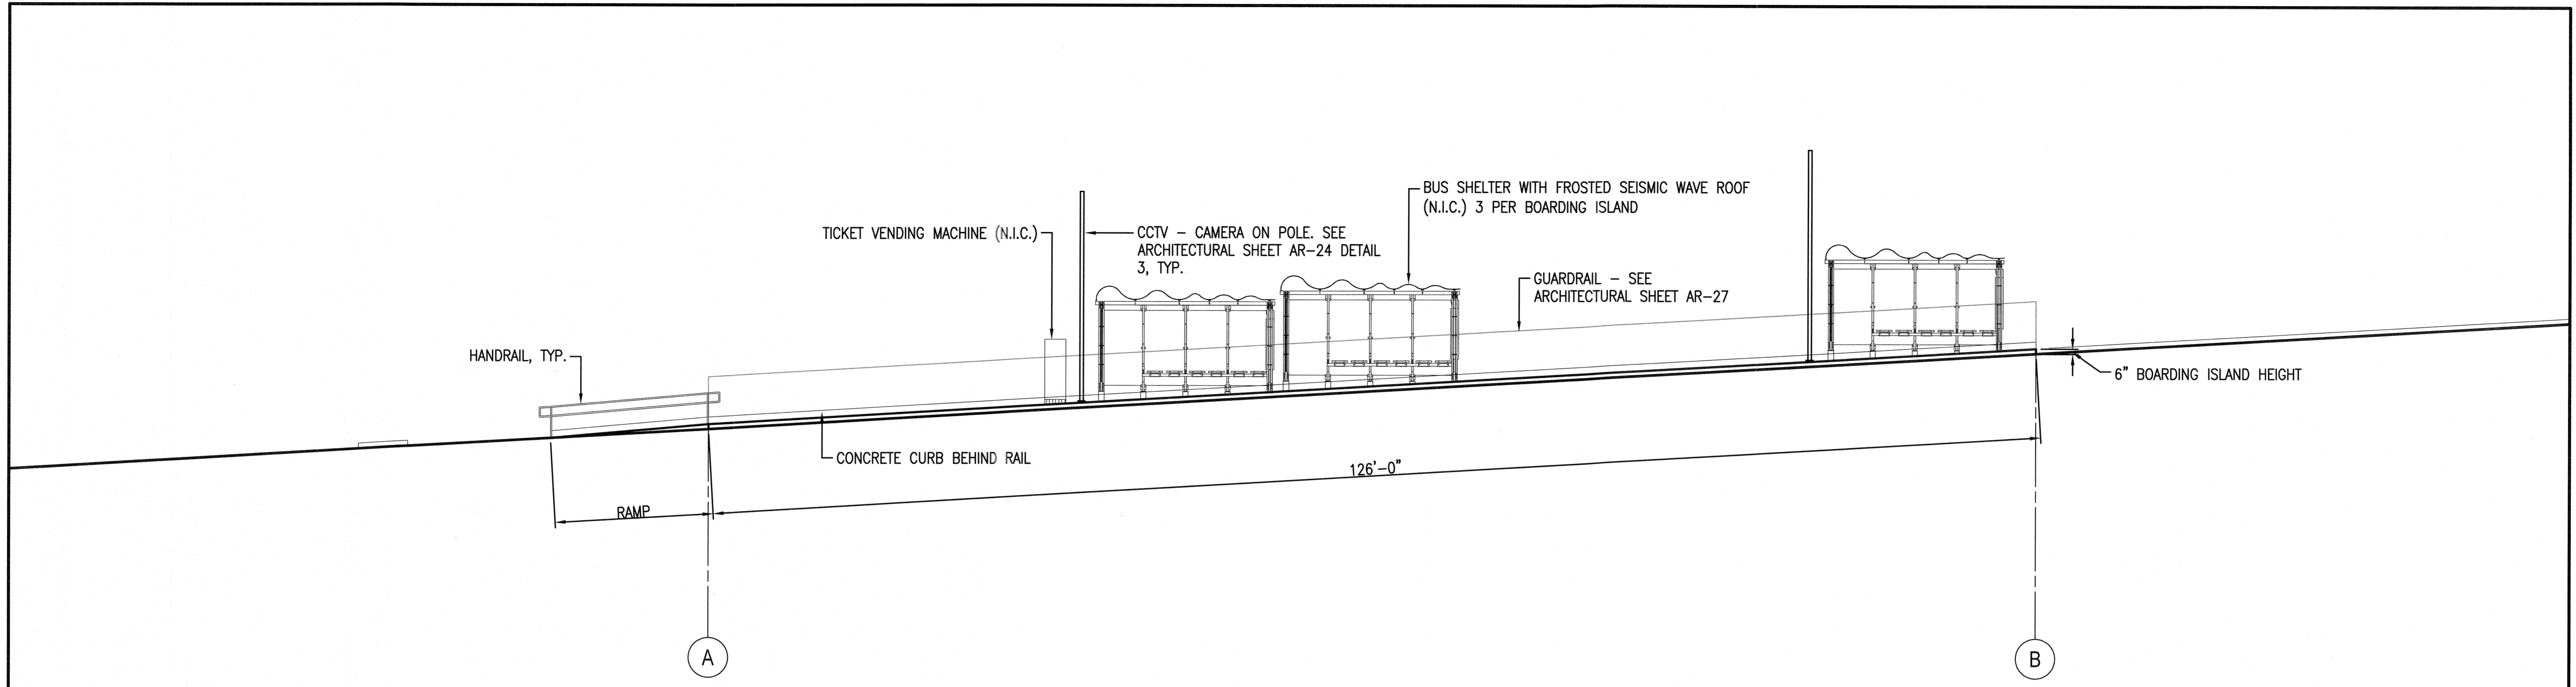


1 WEST ELEVATION AT JACKSON & PACIFIC ST. (NORTHBOUND)
SCALE: 1/8" = 1'-0"

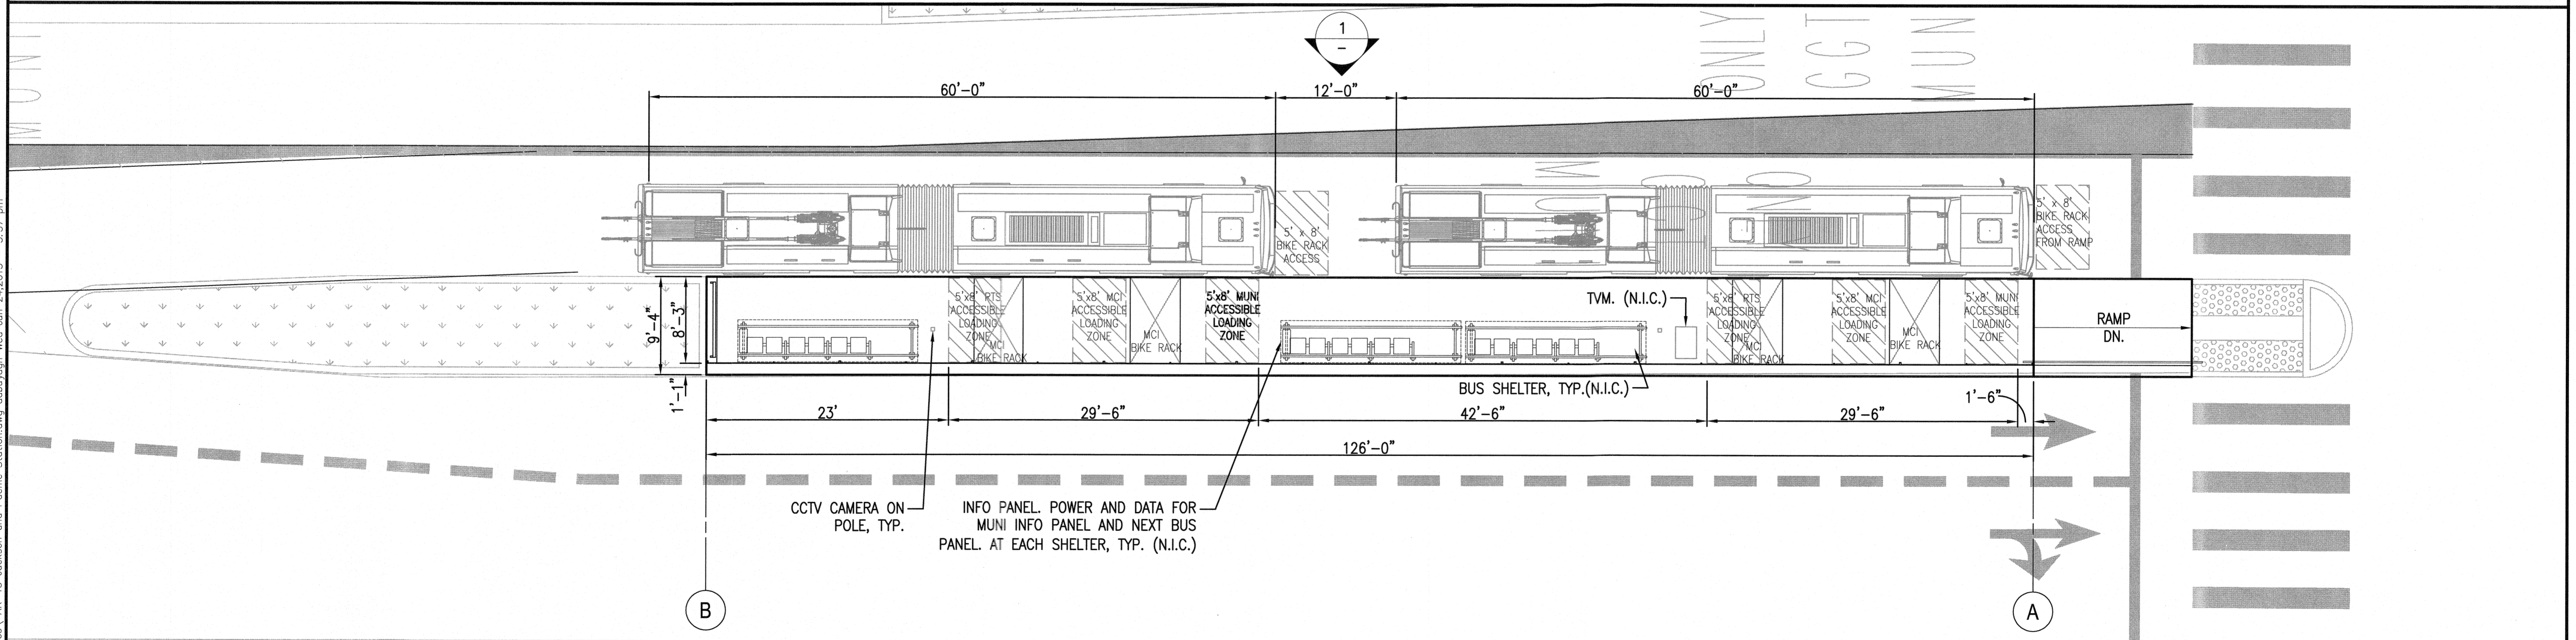

2 BOARDING ISLAND PLAN AT JACKSON & PACIFIC ST. (NORTHBOUND)
SCALE: 1/8" = 1'-0"


N:\2106-H\MTA BRT VAN NESS AVENUE\CAD\100% Deliverables\AR-13 Jackson and Pacific Station.dwg acburogh Wed Jun 24 2015 3:57 pm


NO.	DATE	DESCRIPTION	REVISED	CHECKED	APPROVED
REVISIONS					


 BUILDING DESIGN AND CONSTRUCTION
 DEPARTMENT OF PUBLIC WORKS
 CITY AND COUNTY OF SAN FRANCISCO
 30 Van Ness Avenue, Suite 4100
 San Francisco, CA 94102-6028
 (415) 557-4700
 Fax (415) 557-4701

DESIGNED: *PLG*
 DRAWN: *SR*
 CHECKED: *PLG*
 REVIEWED: *PLG*
 RECOMMENDED: *[Signature]*
 APPROVED: *F. Mohamud*
 DATE: **MAY 13 2016**


LICENSED ARCHITECT
 WILL W. H. KIM
 NO. C-18253
 REN 11/2015
 STATE OF CALIFORNIA



 CITY AND COUNTY OF SAN FRANCISCO
 MUNICIPAL TRANSPORTATION AGENCY

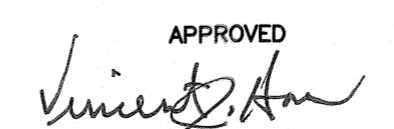APPROVED

 for the DIRECTOR OF TRANSPORTATION


MUNI BUS RAPID TRANSIT SYSTEM
VAN NESS CORRIDOR TRANSIT IMPROVEMENT PROJECT
 BOARDING ISLAND PLAN AT JACKSON & PACIFIC ST.
 NORTHBOUND

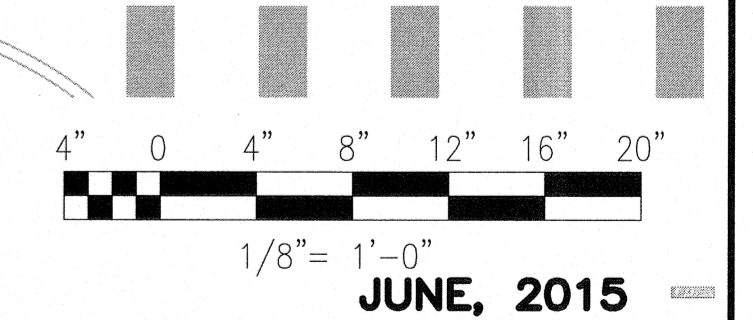1289	CL-28890
AR-13	REVISION
AR-3	0

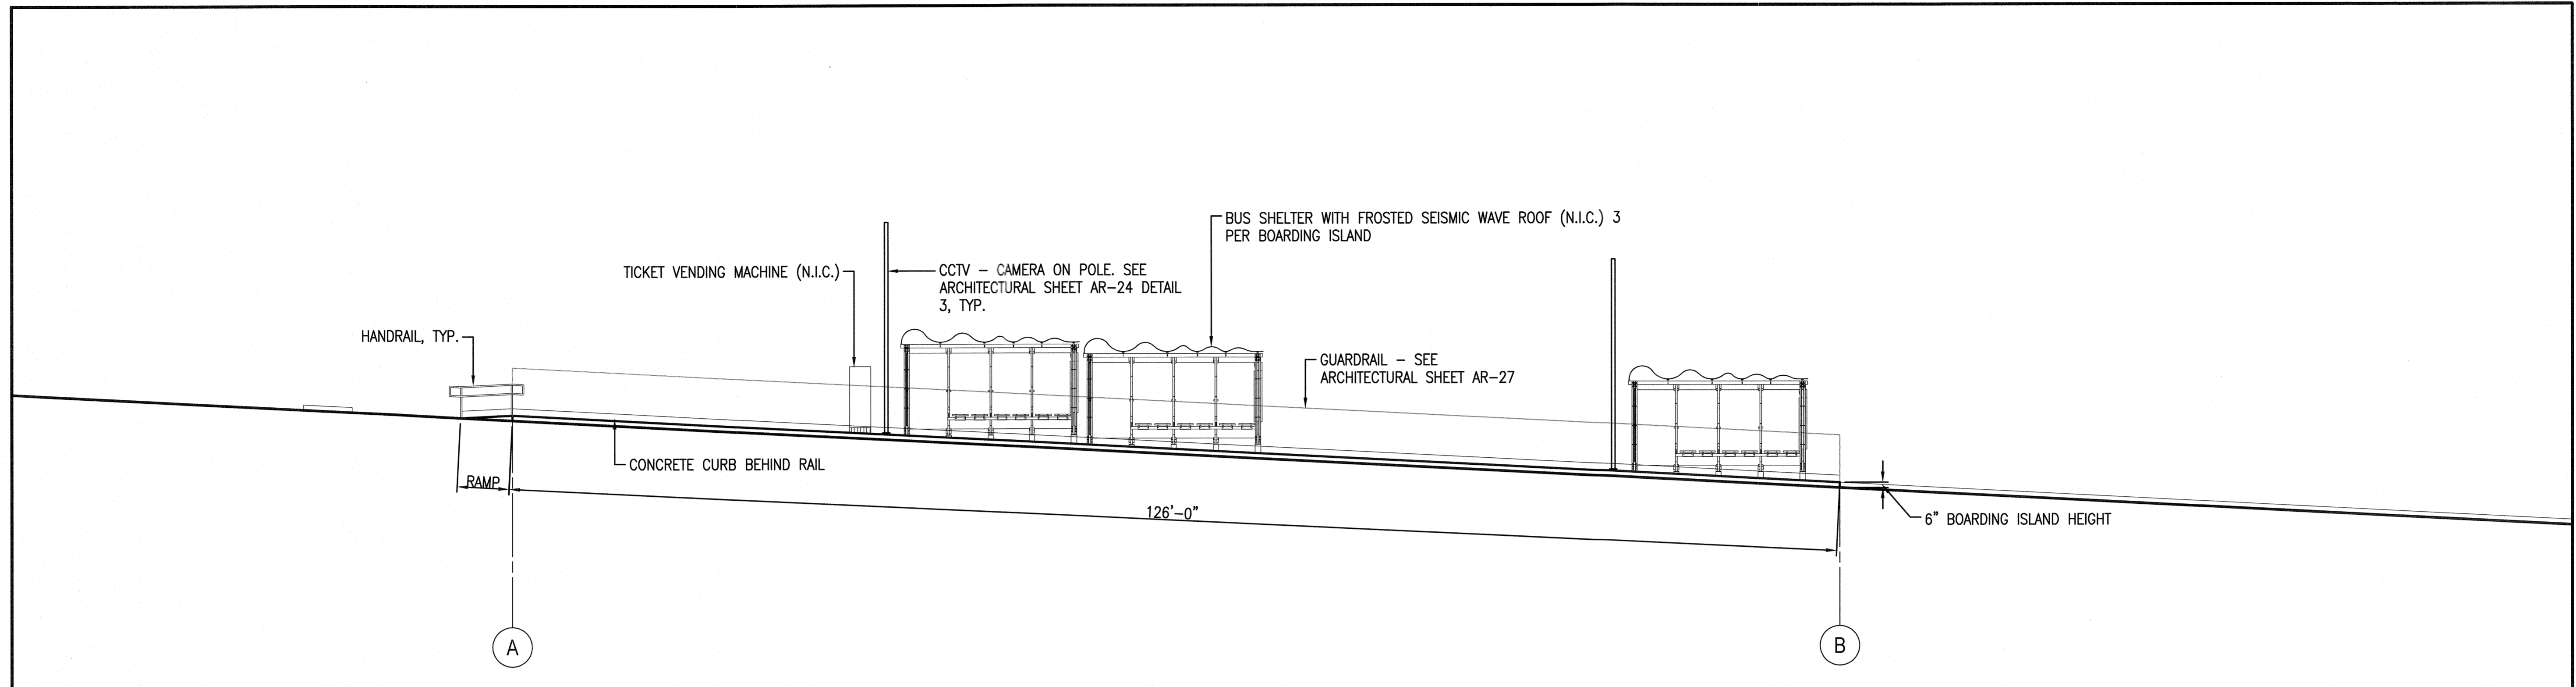




1 EAST ELEVATION AT JACKSON & PACIFIC ST. (SOUTHBOUND)
SCALE: 1/8" = 1'-0"

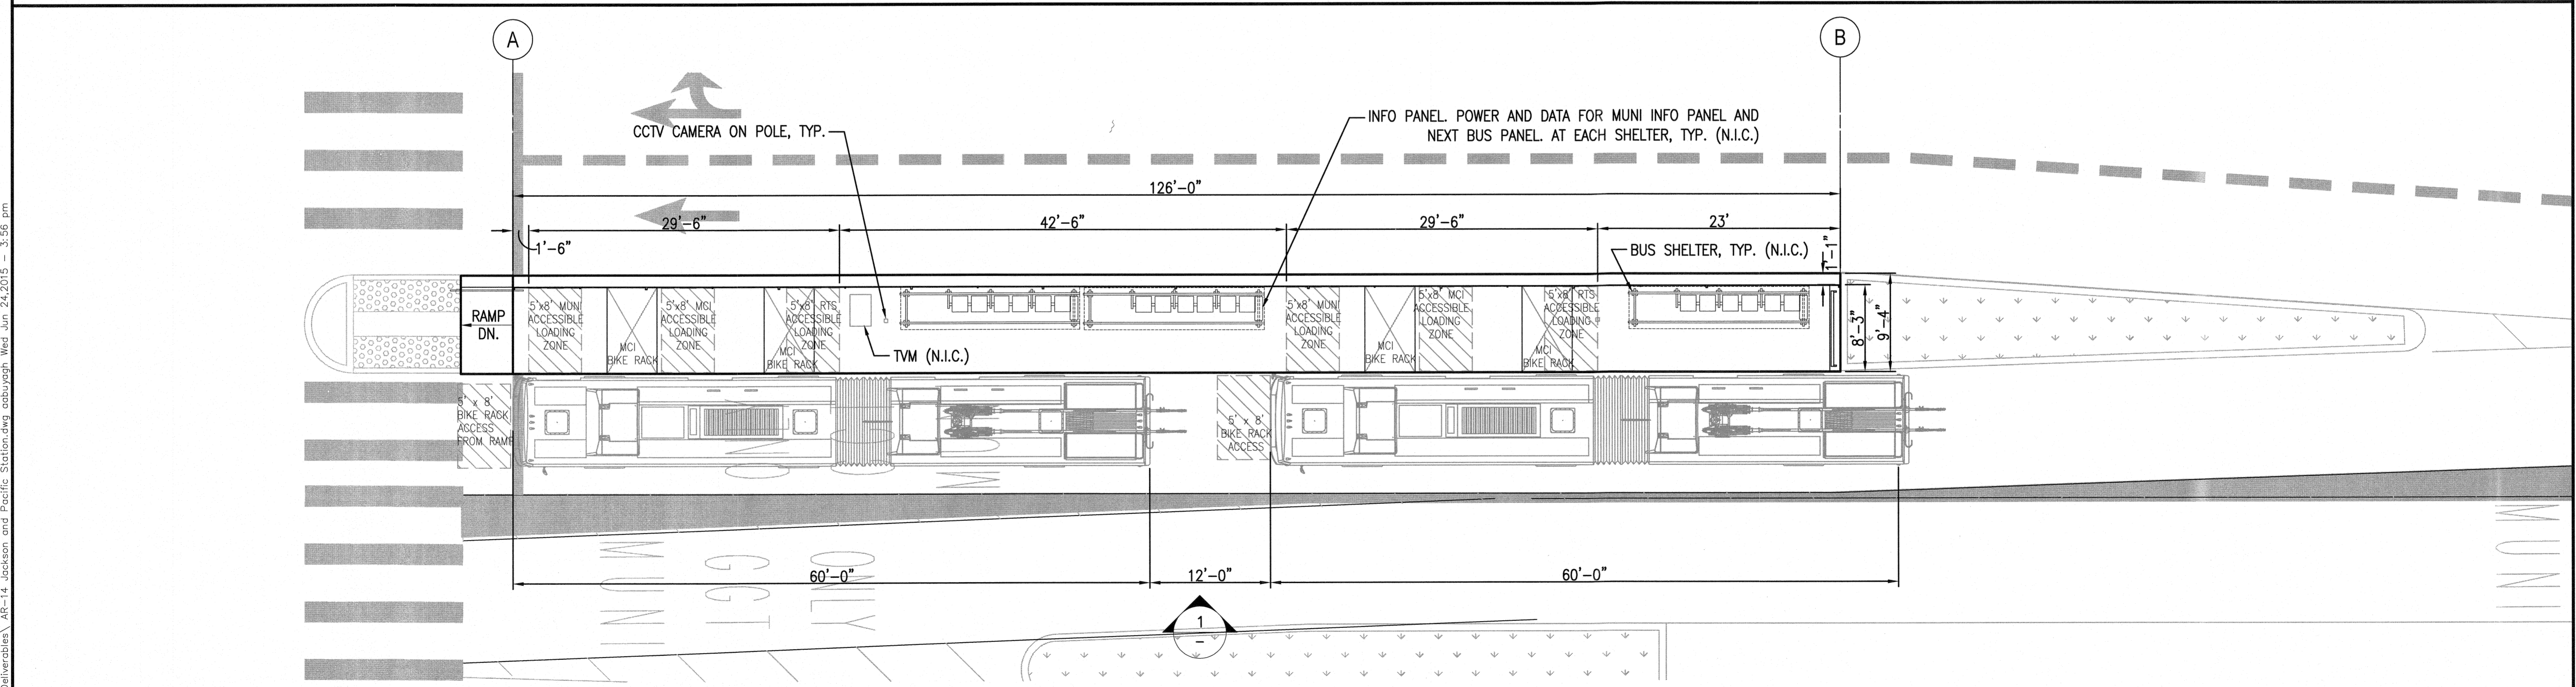


2 BOARDING ISLAND PLAN AT JACKSON & PACIFIC ST. (SOUTHBOUND)
SCALE: 1/8" = 1'-0"

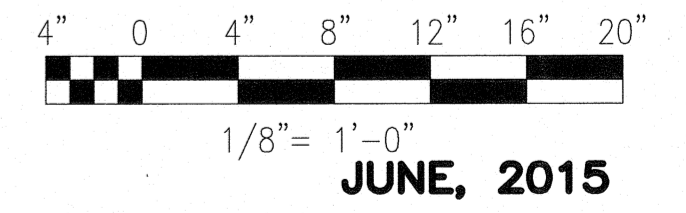

N:\2108-1-MTA-BRT-VAN NESS AVENUE\CAD\100% Deliverables\AR-14-Jackson and Pacific Station.dwg tabbyyph Wed Jun 24 2015 3:55 pm

NO.	DATE	DESCRIPTION	REVISED	CHECKED	APPROVED
REVISIONS					


 BUILDING DESIGN AND CONSTRUCTION
 DEPARTMENT OF PUBLIC WORKS
 CITY AND COUNTY OF SAN FRANCISCO
 30 Van Ness Avenue Suite 4100
 San Francisco, CA (415) 557-4700
 94102-6028 Fax (415) 557-4701


DESIGNED: *PLG*
 DRAWN: *SP*
 CHECKED: *PLG*
 REVIEWED: *PLG*
 RECOMMENDED: *F. Mohamud*
 APPROVED: *F. Mohamud*
 DATE: **MAY 13 2016**

LICENSED ARCHITECT
 WILL W. H. KIM
 NO. C-18253
 REN. 11/2017
 STATE OF CALIFORNIA


CITY AND COUNTY OF SAN FRANCISCO
MUNICIPAL TRANSPORTATION AGENCY
 APPROVED
Vincent Lam
 for the DIRECTOR OF TRANSPORTATION

MUNI BUS RAPID TRANSIT SYSTEM
VAN NESS CORRIDOR TRANSIT IMPROVEMENT PROJECT
 BOARDING ISLAND PLAN AT JACKSON & PACIFIC ST.
 SOUTHBOUND


1289	REVISION
CL-28891	0
AR-14	
AR-31	

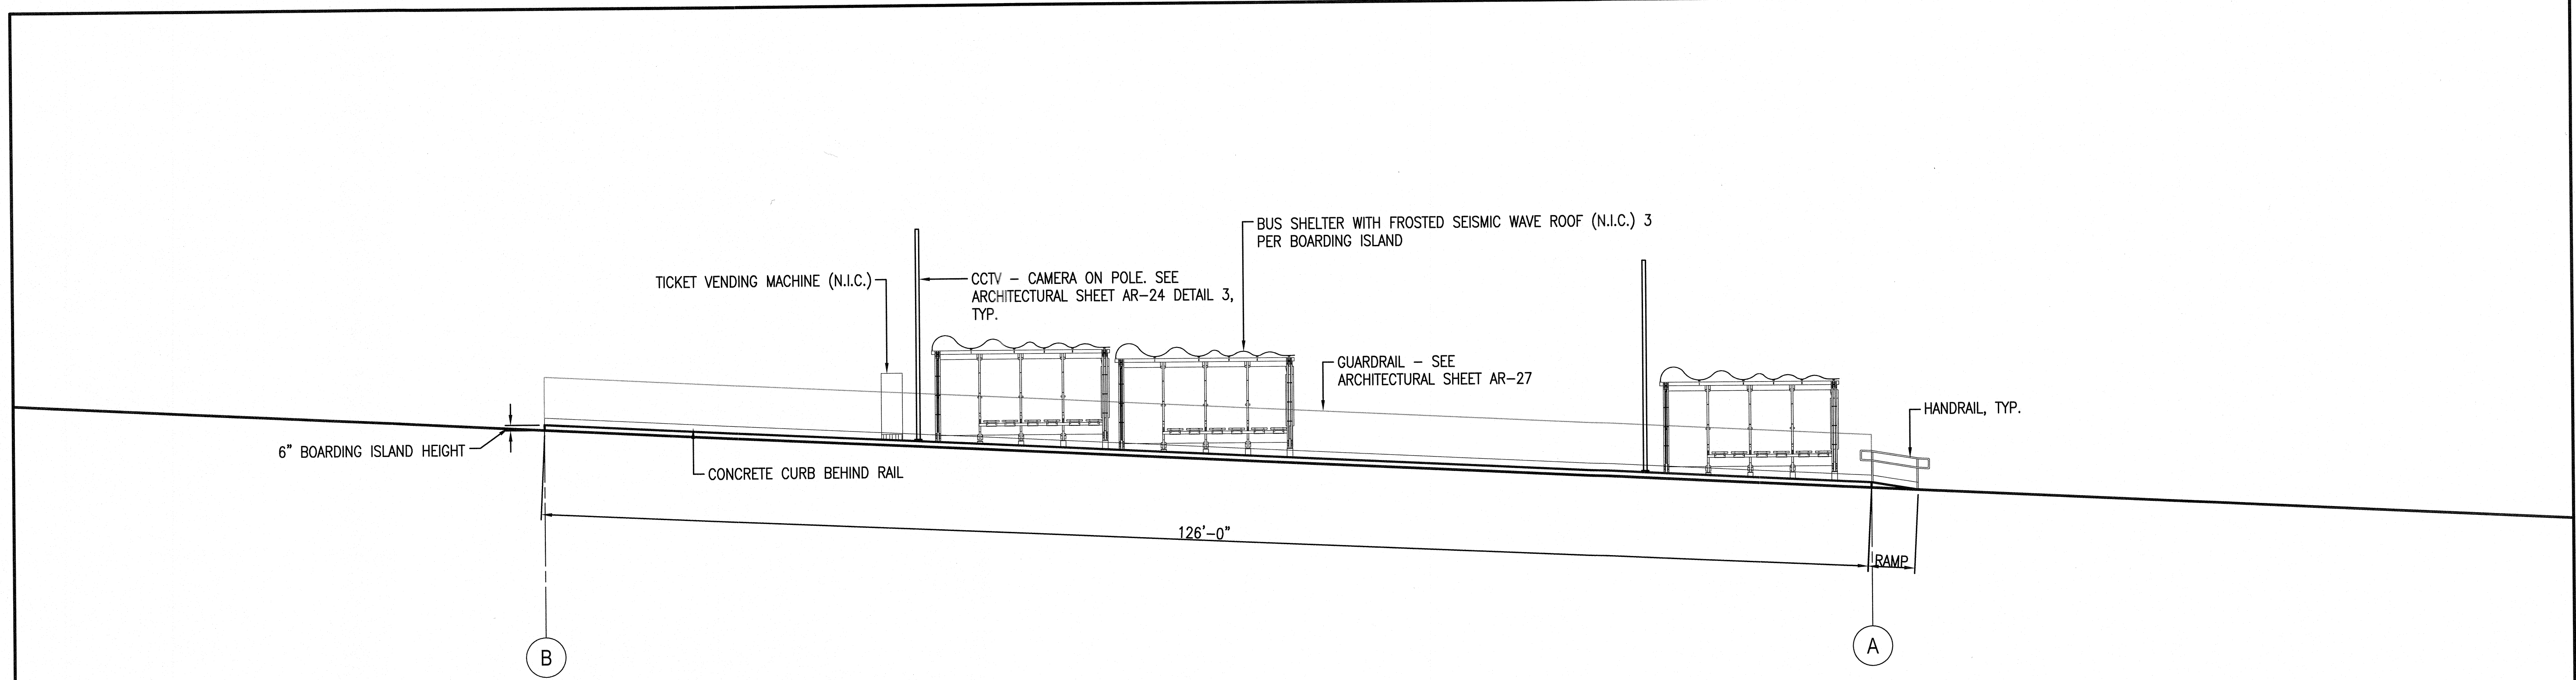

1 WEST ELEVATION AT VALLEJO & GREEN ST. (NORTHBOUND)
SCALE: 1/8" = 1'-0"

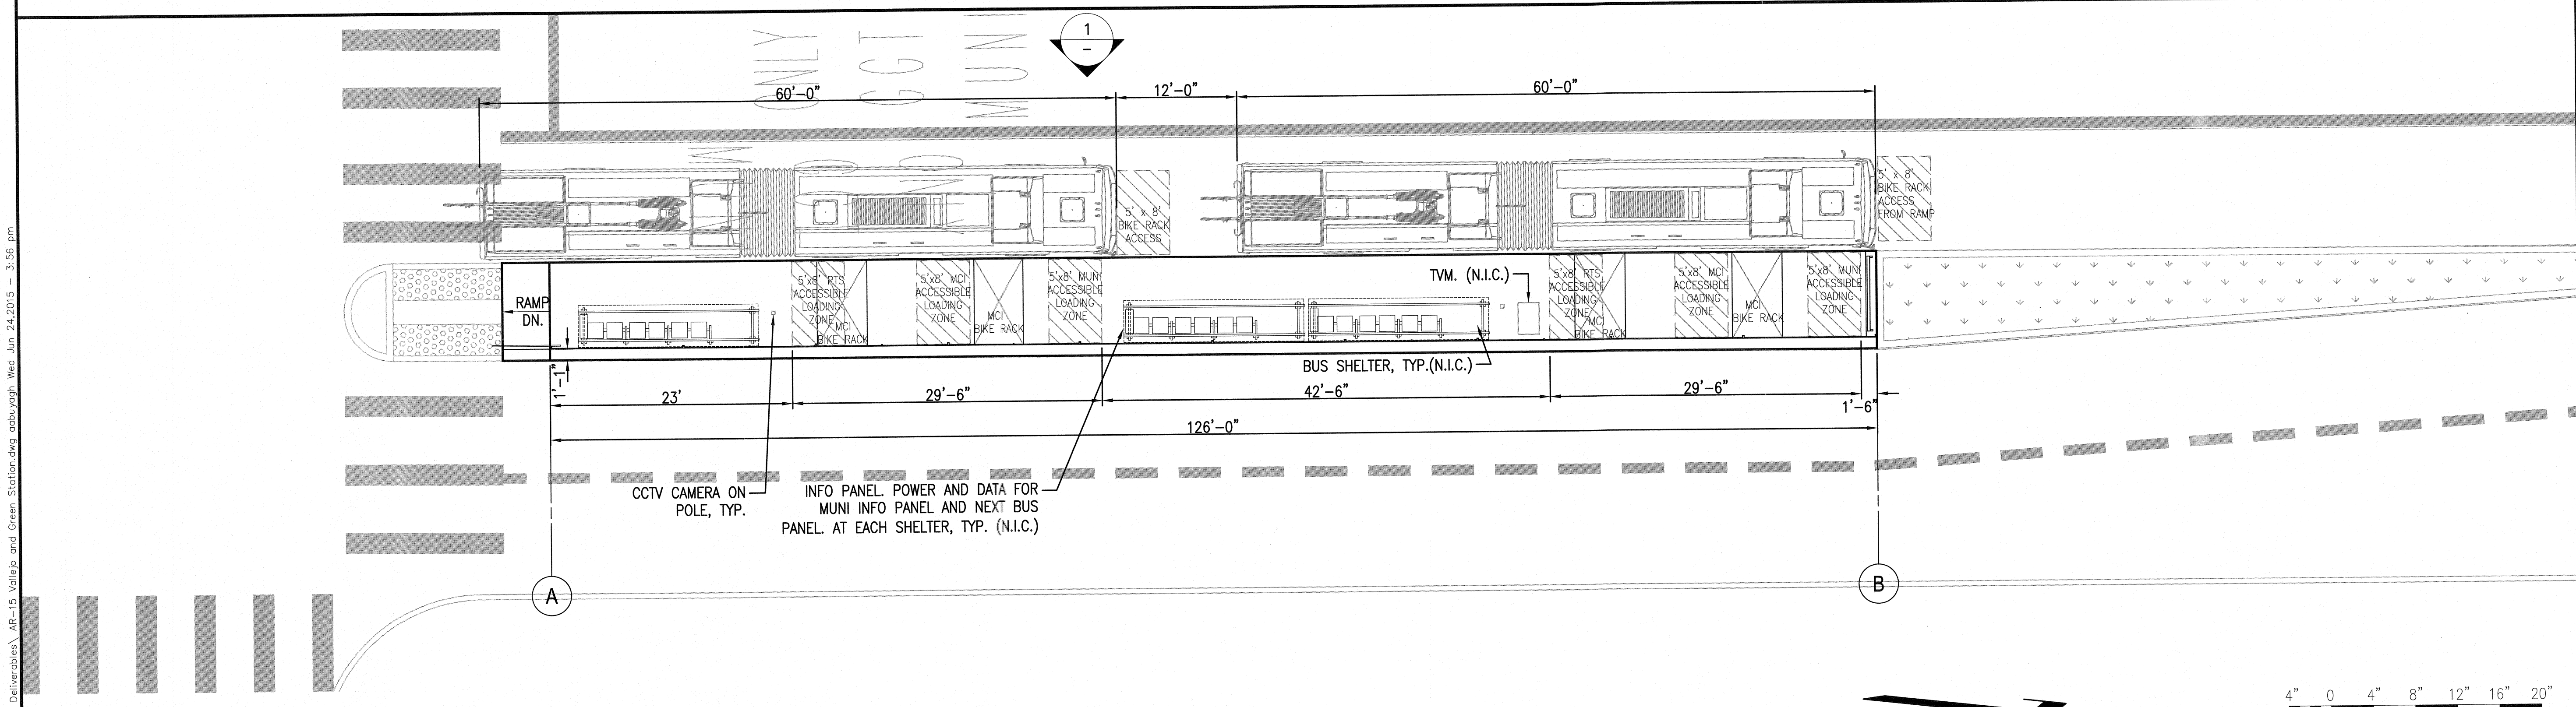


2 BOARDING ISLAND PLAN AT VALLEJO AND GREEN ST. (NORTHBOUND)
SCALE: 1/8" = 1'-0"

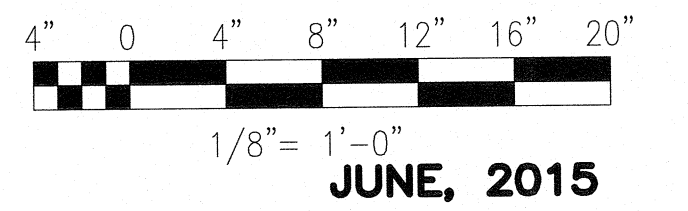



N:\21061-MTA BRT VAN NESS AVENUE\CAD\100% Deliverables\AR-15 Vallejo and Green Station.dwg abayyagh Wed Jun 24 2015 3:56 pm


NO.	DATE	DESCRIPTION	REVISED	CHECKED	APPROVED


 BUILDING DESIGN AND CONSTRUCTION
 DEPARTMENT OF PUBLIC WORKS
 CITY AND COUNTY OF SAN FRANCISCO
 30 Van Ness Avenue Suite 4100
 San Francisco, CA 94102-6028
 (415) 557-4700
 Fax (415) 557-4701

DESIGNED *RG*
 DRAWN *SR*
 CHECKED *RG*
 REVIEWED *RG*
 RECOMMENDED *[Signature]*
 APPROVED *F. Mohrhardt*
 DATE **MAY 13 2016**

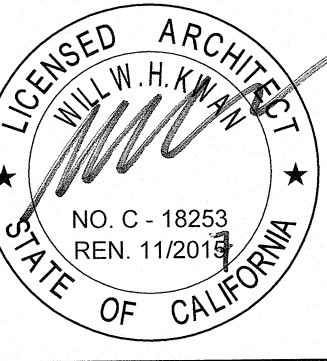LICENSED ARCHITECT

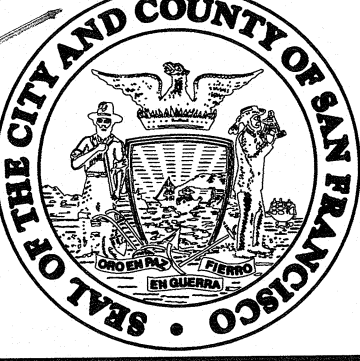 WILL W. H. KWAN
 NO. C-18253
 REN. 11/2013
 STATE OF CALIFORNIA



 CITY AND COUNTY OF SAN FRANCISCO
MUNICIPAL TRANSPORTATION AGENCY

APPROVED

 for the DIRECTOR OF TRANSPORTATION


MUNI BUS RAPID TRANSIT SYSTEM
VAN NESS CORRIDOR TRANSIT IMPROVEMENT PROJECT
 BOARDING ISLAND PLAN AT VALLEJO & GREEN ST.
 NORTHBOUND

1289	REVISION
CL-28892	AR-15
AR-31	0

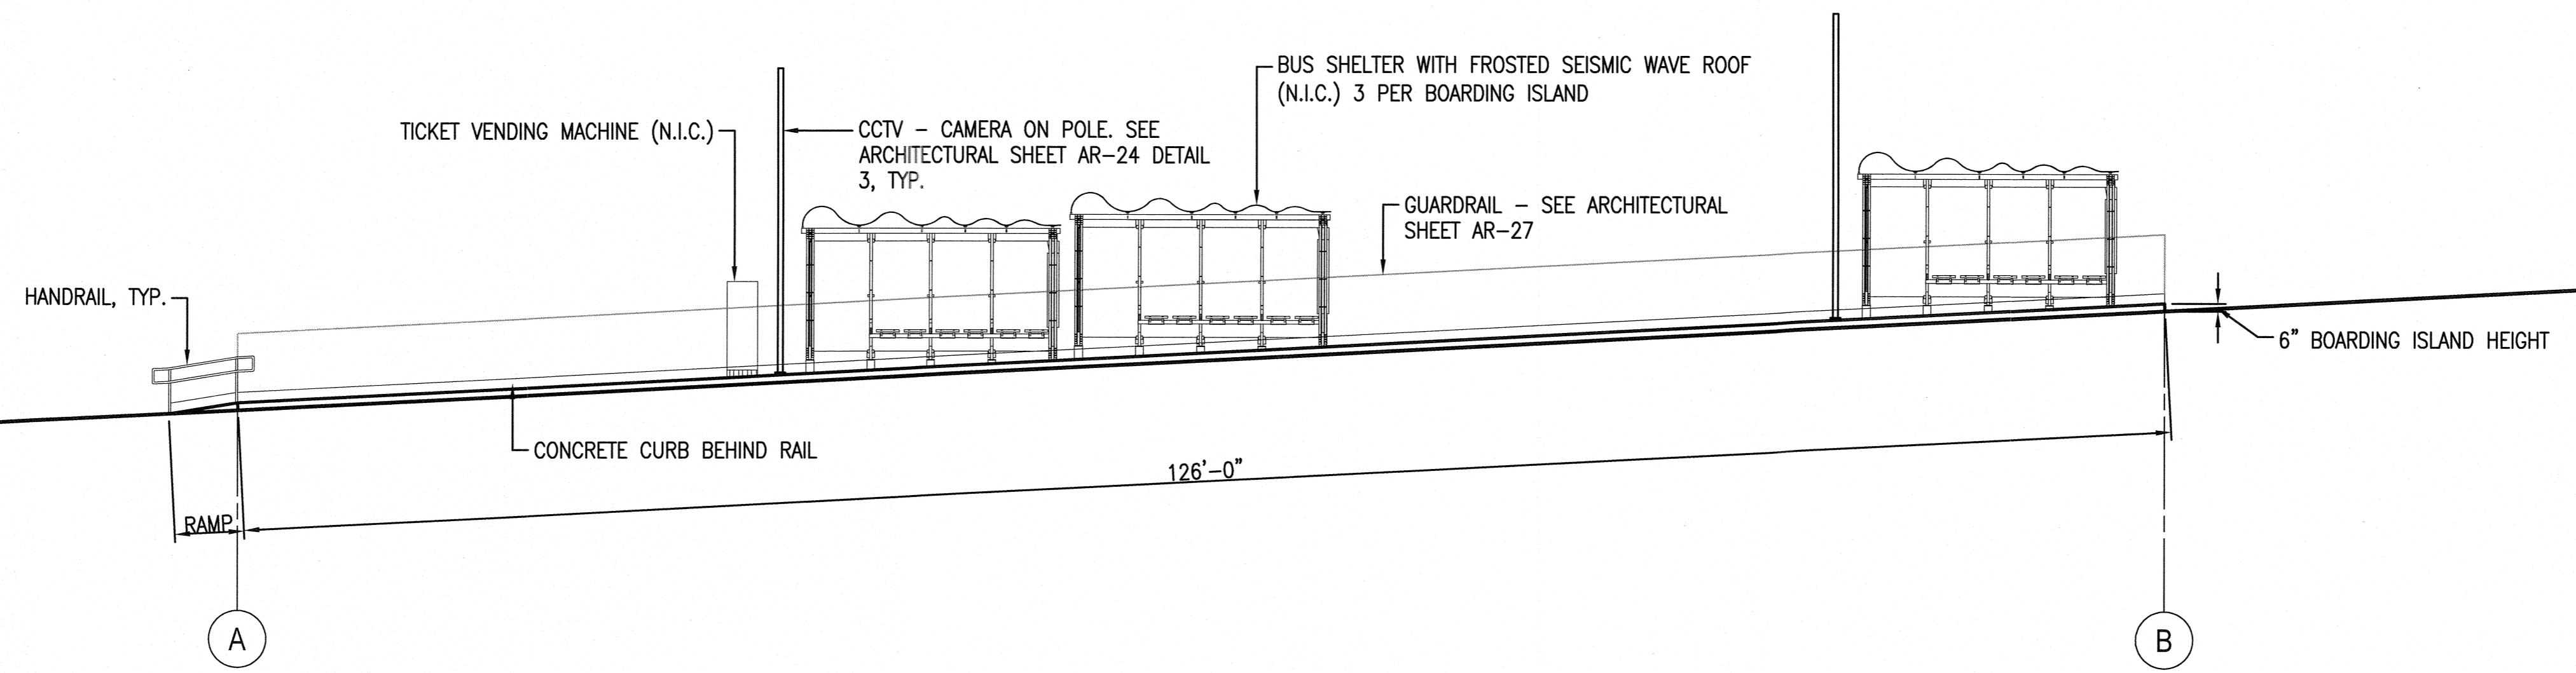N:\2106-MTA BRT VAN NESS AVENUE\CAD\100% Deliverables\AR-16 Vallejo and Green Station.dwg cabbayash Wed Jun 24, 2015 3:55 pm



1 EAST ELEVATION AT VALLEJO & GREEN ST. (SOUTHBOUND)
SCALE: 1/8" = 1'-0"

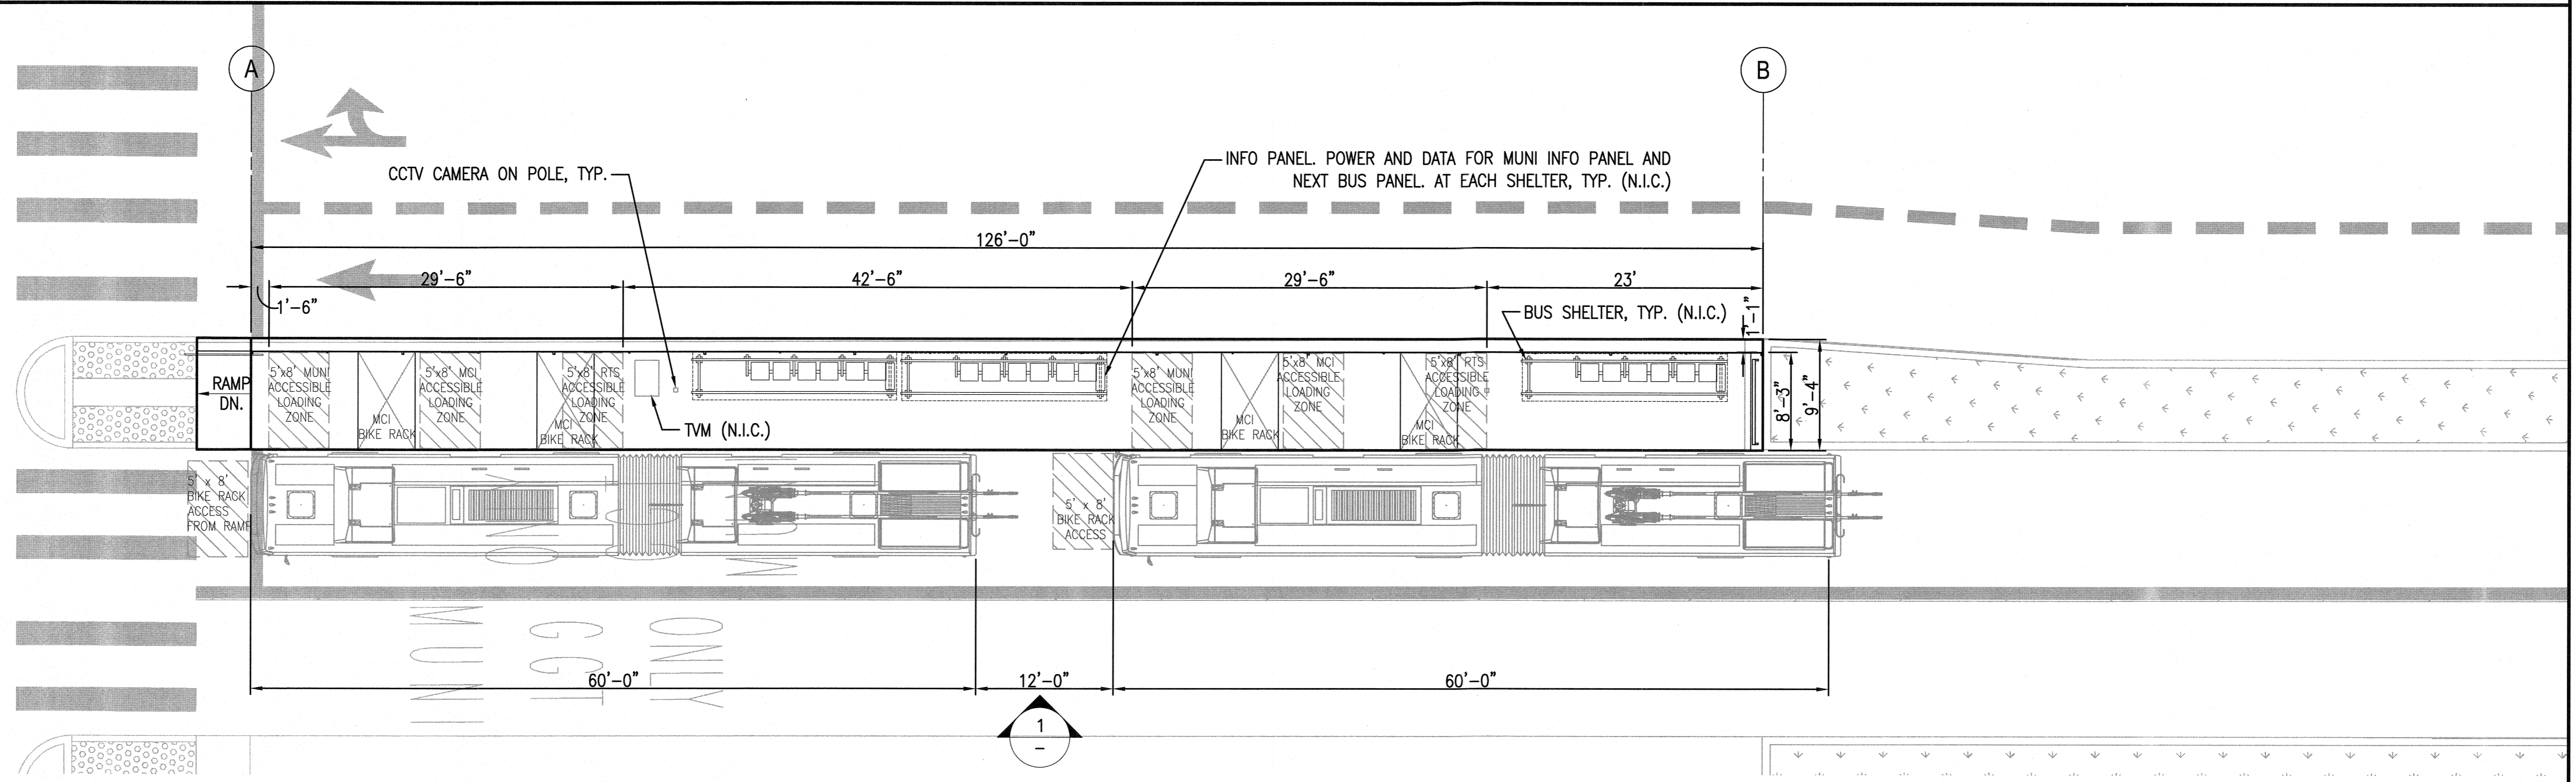

2 BOARDING ISLAND PLAN AT VALLEJO AND GREEN ST. (SOUTHBOUND)
SCALE: 1/8" = 1'-0"

NO.	DATE	DESCRIPTION	REVISED	CHECKED	APPROVED
REVISIONS					

BUILDING DESIGN AND CONSTRUCTION
 DEPARTMENT OF PUBLIC WORKS
 CITY AND COUNTY OF SAN FRANCISCO
 33 Van Ness Avenue San Francisco, CA 94102-6028
 (415) 557-4700 Fax (415) 557-4701

DESIGNED: *PLG*
 DRAWN: *SR*
 CHECKED: *PLG*
 REVIEWED: *PLG*
 RECOMMENDED: *F. Mahan*
 APPROVED: *F. Mahan*
 DATE: **MAY 13 2016**

LICENSED ARCHITECT
 WILL W. H. KWAN
 NO. C-18253
 REN. 11/2015
 STATE OF CALIFORNIA


CITY AND COUNTY OF SAN FRANCISCO
 MUNICIPAL TRANSPORTATION AGENCY

APPROVED


 for the DIRECTOR OF TRANSPORTATION

MUNI BUS RAPID TRANSIT SYSTEM
VAN NESS CORRIDOR TRANSIT IMPROVEMENT PROJECT
 BOARDING ISLAND PLAN AT VALLEJO & GREEN ST.
 SOUTHBOUND


1289
 CL-28893
 AR-16
 AR-31
 REVISION
 0

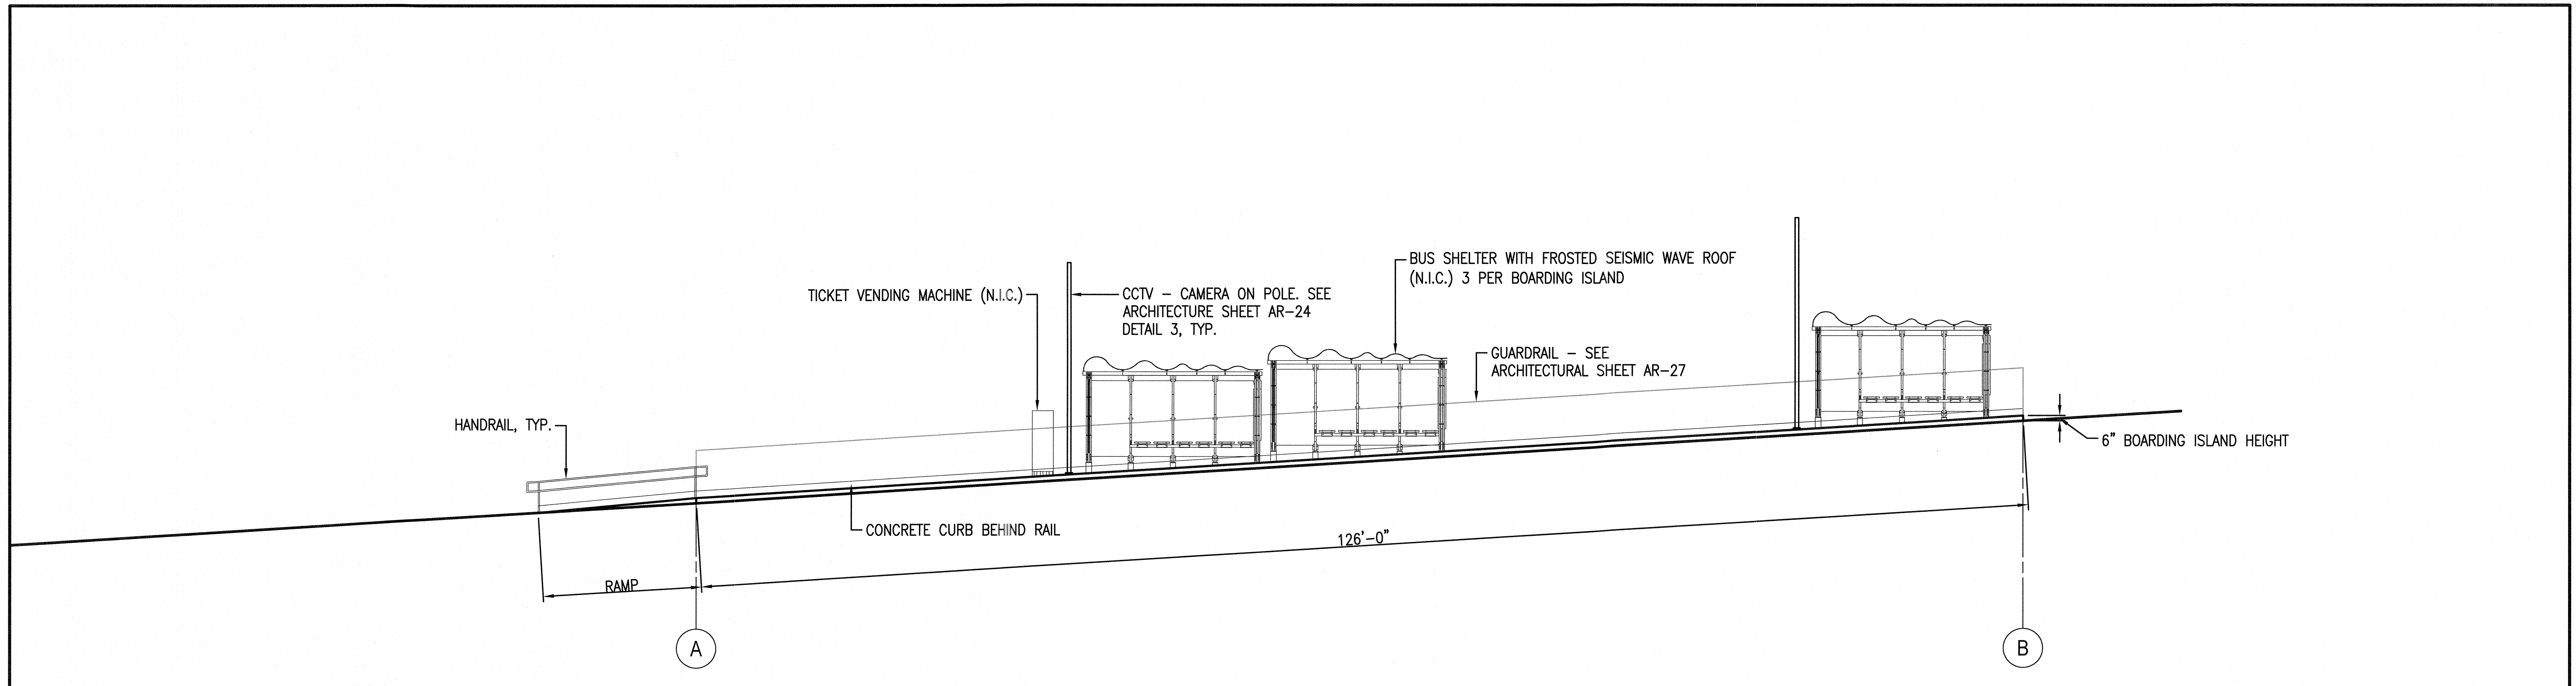

1 WEST ELEVATION AT UNION ST. (NORTHBOUND)
SCALE: 1/8" = 1'-0"

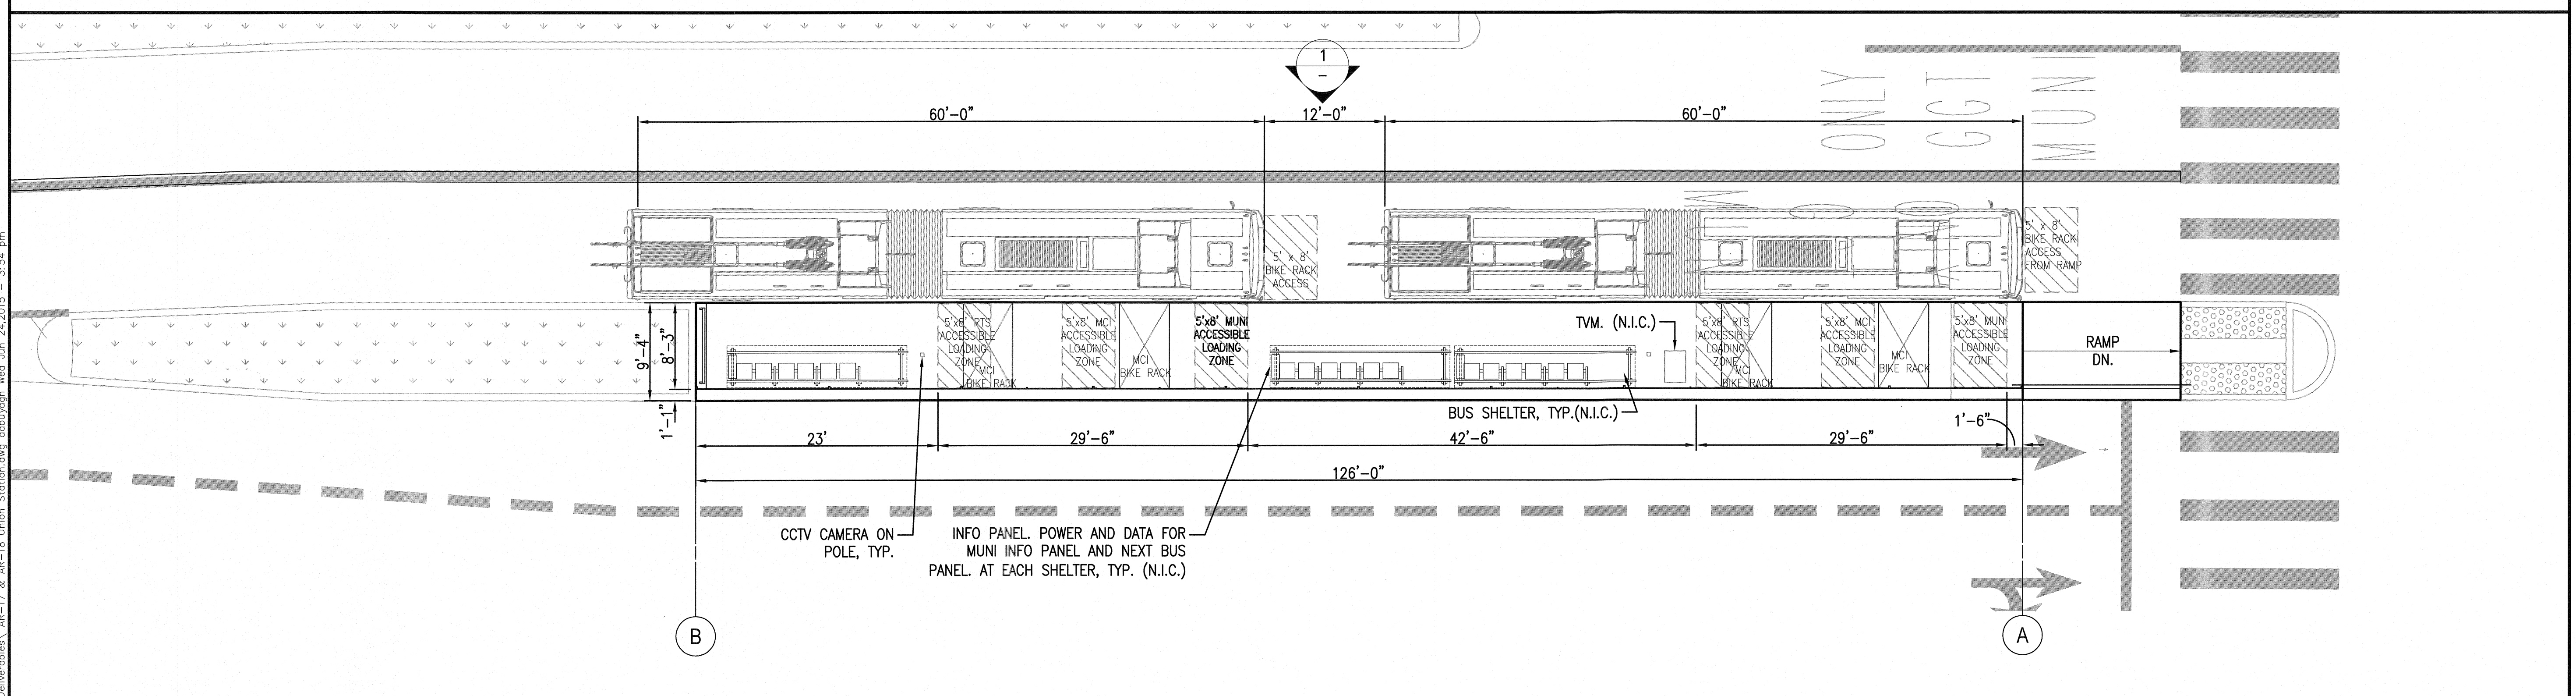

2 BOARDING ISLAND PLAN AT UNION ST. (NORTHBOUND)
SCALE: 1/8" = 1'-0"

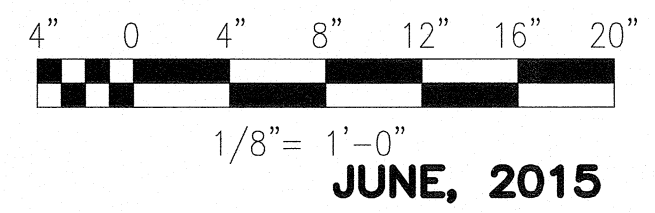

N: 2106-MTA BRT VAN NESS AVENUE CAD 100% Deliverables AR-17 & AR-18 Union Station.dwg abbyyqph Wed Jun 24 2015 3:54 pm

NO.	DATE	DESCRIPTION	REVISED	CHECKED	APPROVED
REVISIONS					

BUILDING DESIGN AND CONSTRUCTION
DEPARTMENT OF PUBLIC WORKS
CITY AND COUNTY OF SAN FRANCISCO
30 Main Street
San Francisco, CA 94102-6028
Phone: (415) 557-4100
Fax: (415) 557-4701


DESIGNED: *RG*
DRAWN: *SP*
CHECKED: *RG*
REVIEWED: *PKZ*
RECOMMENDED: *F. Mohamed*
APPROVED: *F. Mohamed*
DATE: **MAY 13 2016**

LICENSED ARCHITECT
VINCENT J. HANNA
NO. C - 18253
REN. 11/2015
STATE OF CALIFORNIA


CITY AND COUNTY OF SAN FRANCISCO
MUNICIPAL TRANSPORTATION AGENCY
APPROVED: *Vincent J. Hanna*
for the DIRECTOR OF TRANSPORTATION

MUNI BUS RAPID TRANSIT SYSTEM
VAN NESS CORRIDOR TRANSIT IMPROVEMENT PROJECT
BOARDING ISLAND PLAN AT UNION ST.
NORTHBOUND

1289
CL-28894
AR-17
AR-3
REVISION
0

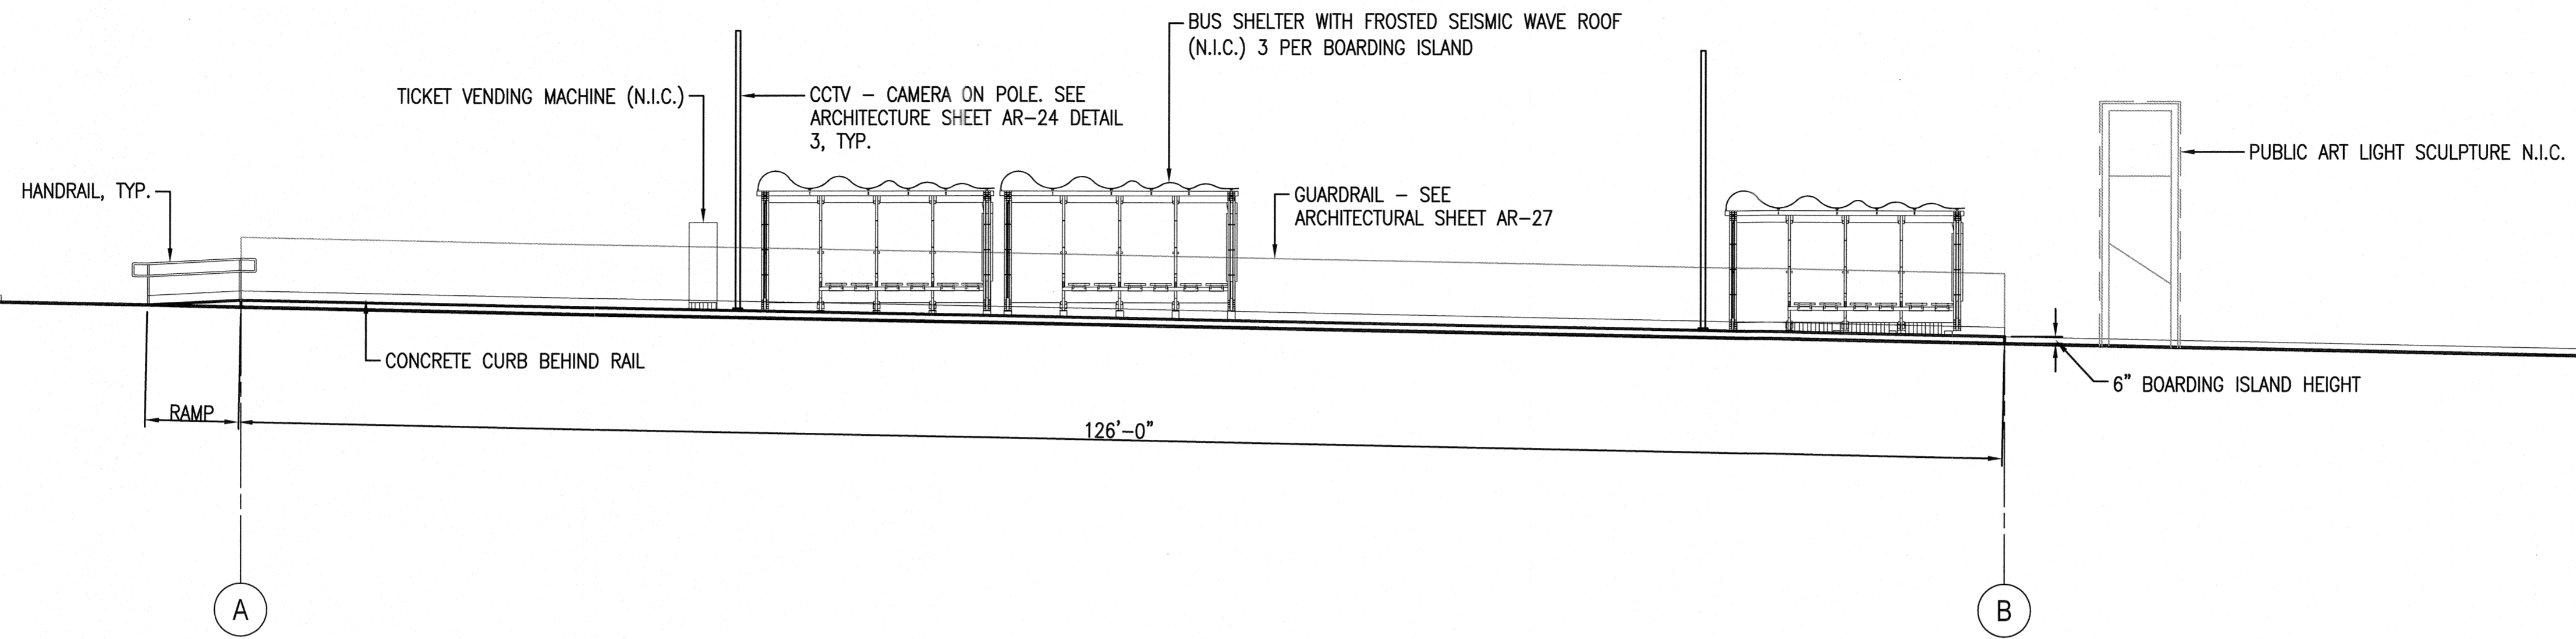

1 EAST ELEVATION AT UNION ST. (SOUTHBOUND)
SCALE: 1/8" = 1'-0"

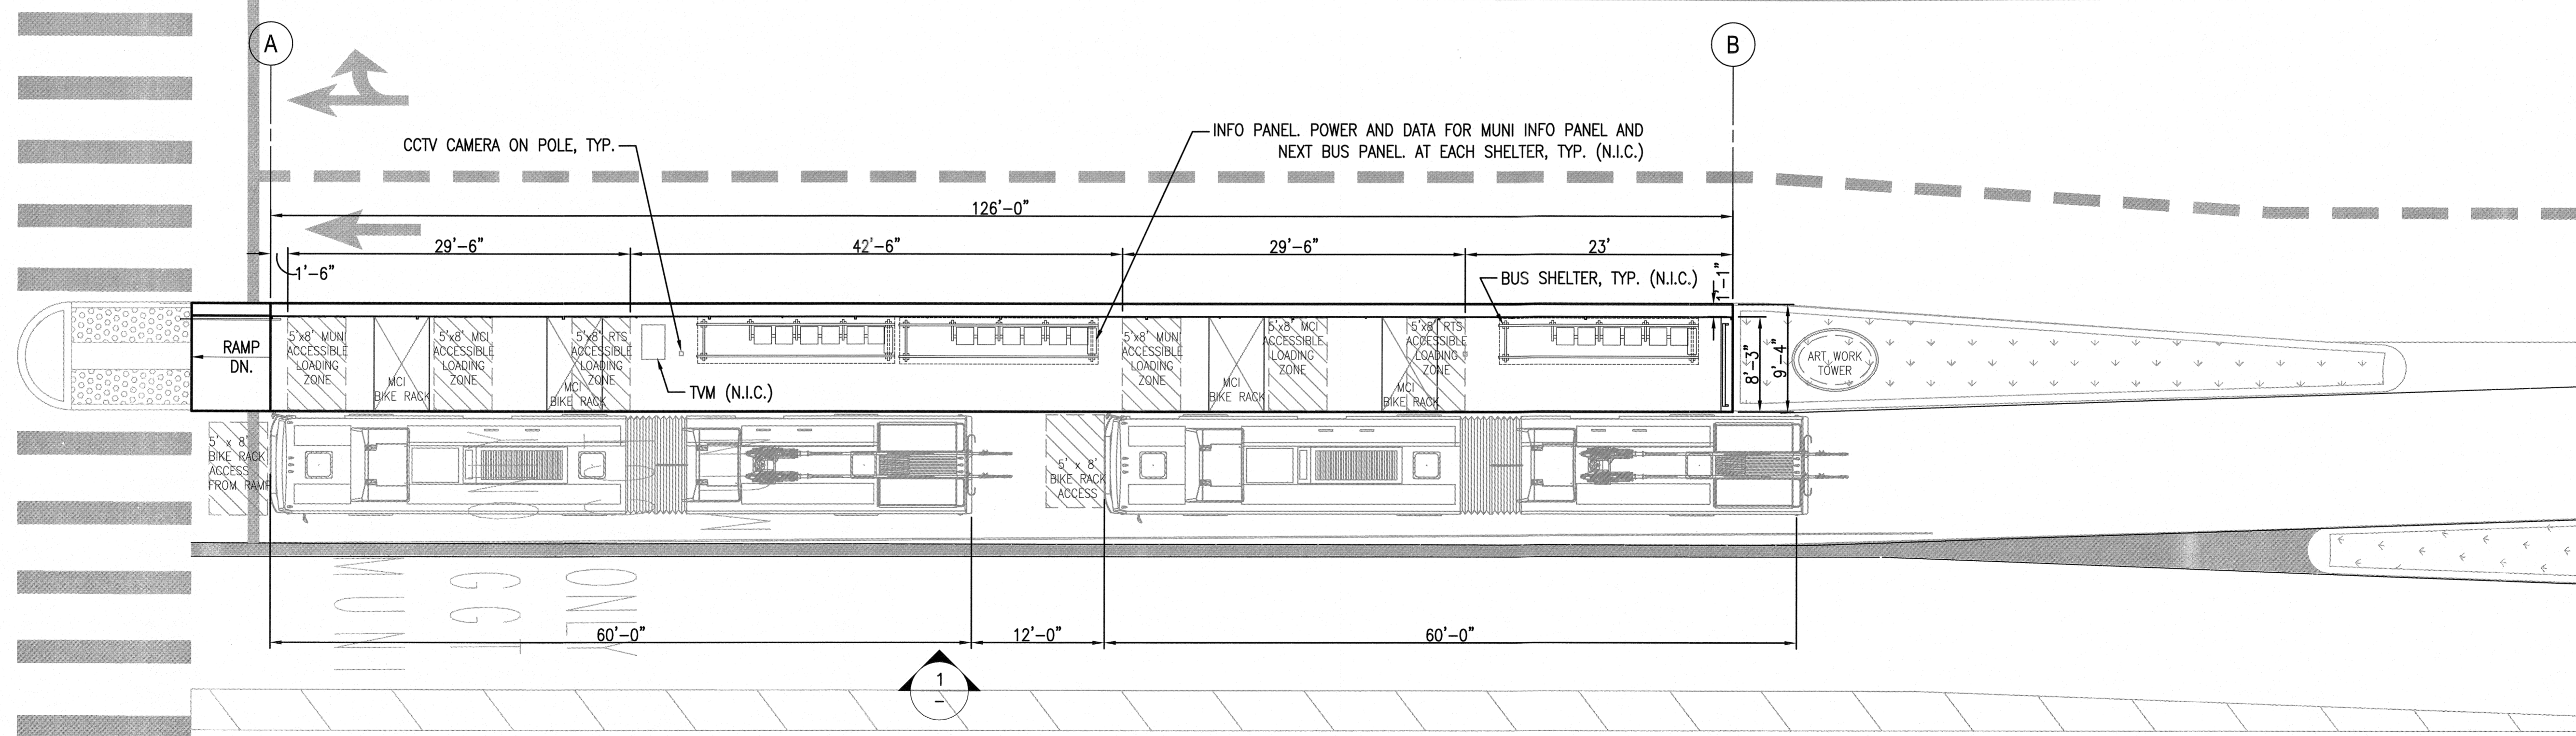

2 BOARDING ISLAND PLAN AT UNION ST. (SOUTHBOUND)
SCALE: 1/8" = 1'-0"

N:\2106-MTA BRT VAN NESS AVENUE\CAD\100% Deliverables\AR-17 & AR-18 Union Station.dwg, cabbuyogh, Wed Jun 24, 2015 - 3:54 pm

NO.	DATE	DESCRIPTION	REVISED	CHECKED	APPROVED
REVISIONS					

BUILDING DESIGN AND CONSTRUCTION
 DEPARTMENT OF PUBLIC WORKS
 CITY AND COUNTY OF SAN FRANCISCO
33 Van Ness Avenue San Francisco, CA 94102-6028 (415) 557-4100 Fax (415) 557-4701

DESIGNED: *PLG*
 DRAWN: *SR*
 CHECKED: *KZ*
 REVIEWED: *PLG*
 RECOMMENDED: *F. Mahabadi*
 APPROVED: *F. Mahabadi*
 DATE: **MAY 13 2016**

LICENSED ARCHITECT
 WILL W. H. MAHABADI
 NO. C - 18253
 REN. 11/2015
 STATE OF CALIFORNIA


CITY AND COUNTY OF SAN FRANCISCO
MUNICIPAL TRANSPORTATION AGENCY



APPROVED
Vincent Lami
 for the DIRECTOR OF TRANSPORTATION

MUNI BUS RAPID TRANSIT SYSTEM
VAN NESS CORRIDOR TRANSIT IMPROVEMENT PROJECT
 BOARDING ISLAND PLAN AT UNION ST.
 SOUTHBOUND

1289
CL-28895
 AR-18
 AR-3

REVISION
0

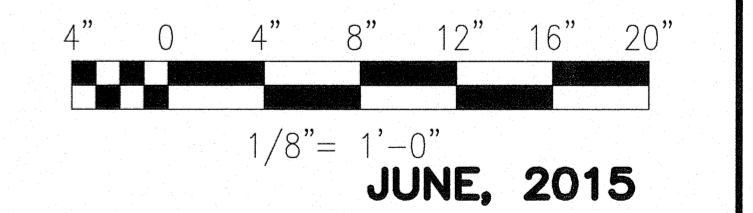

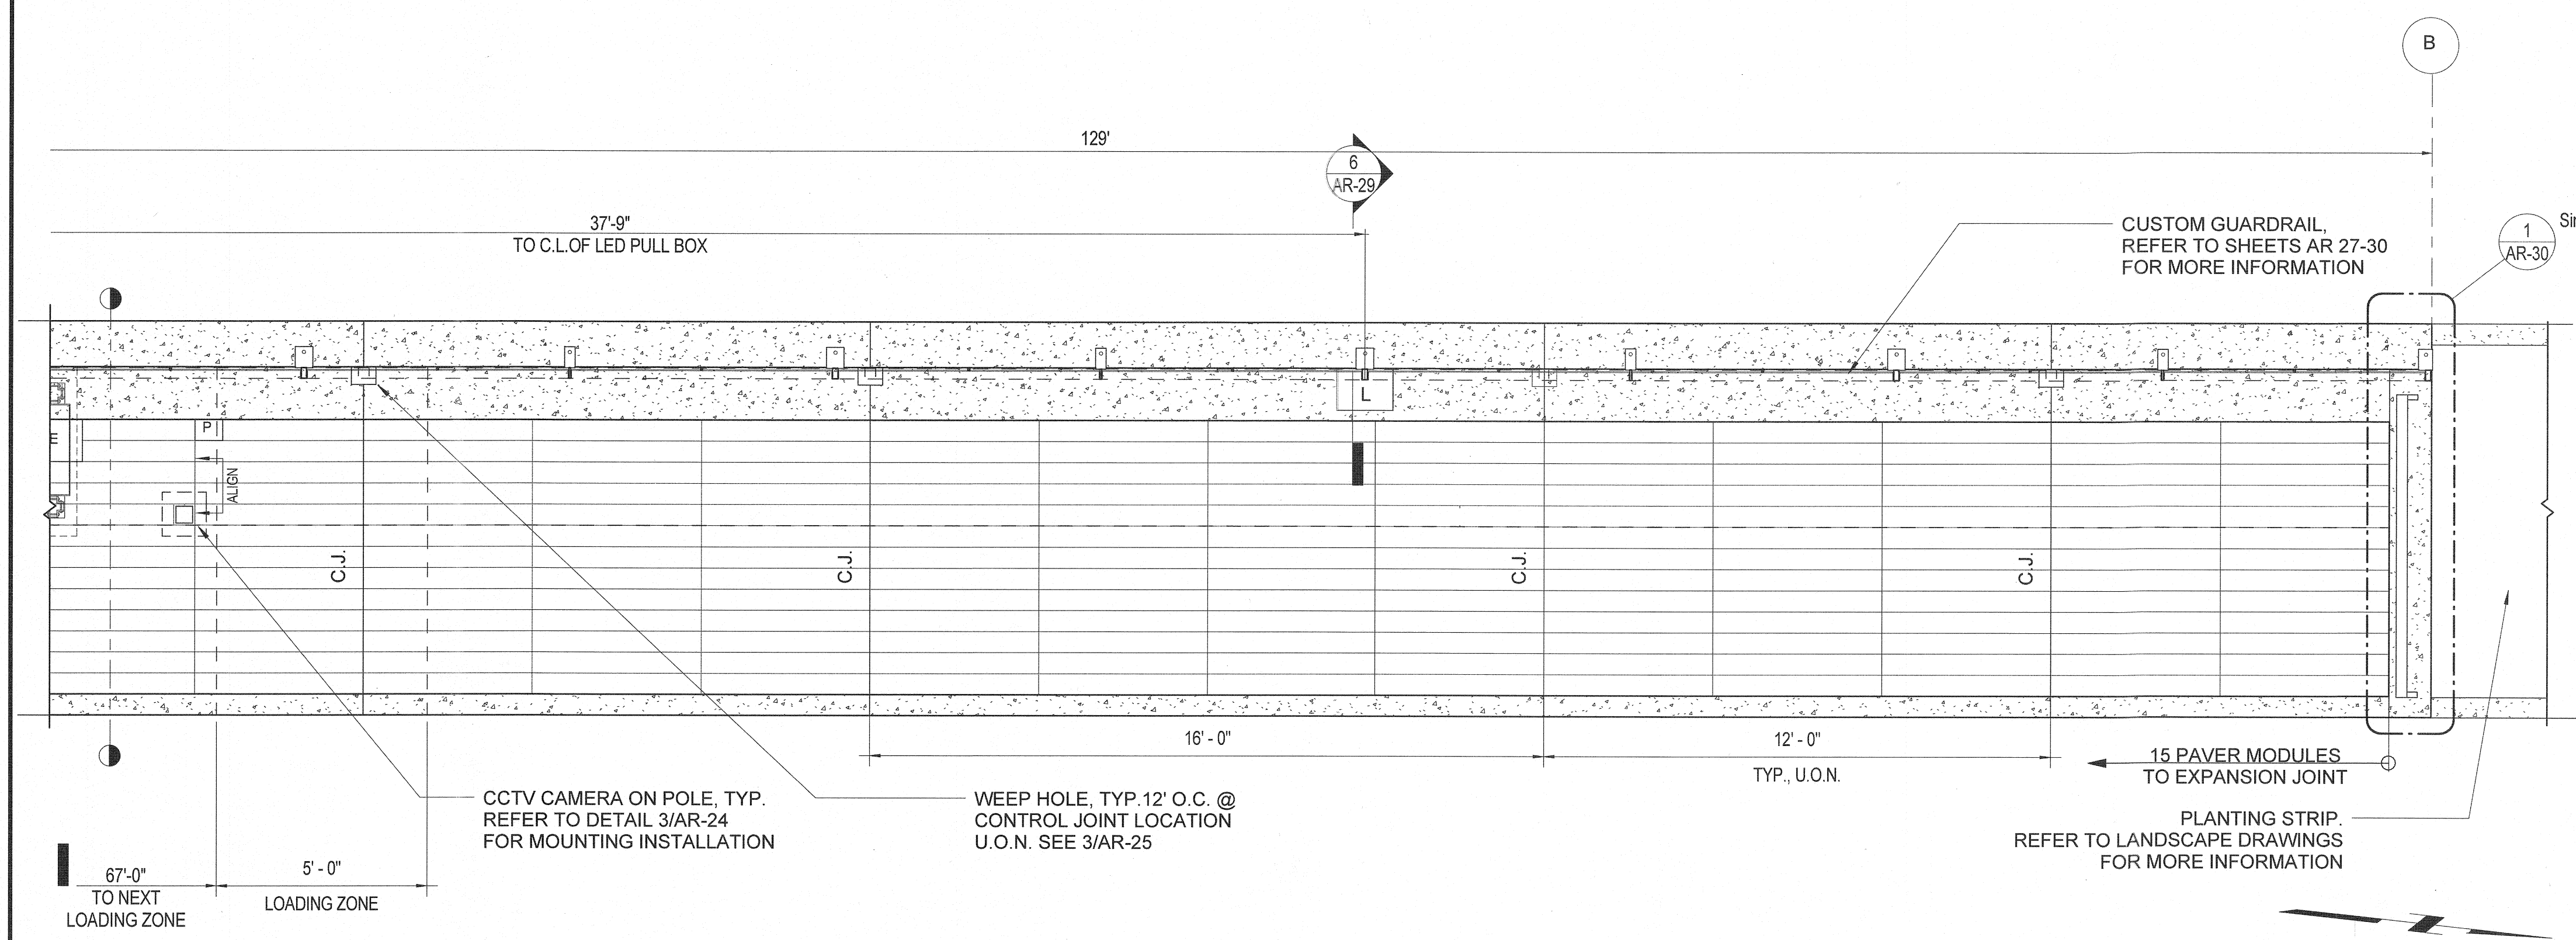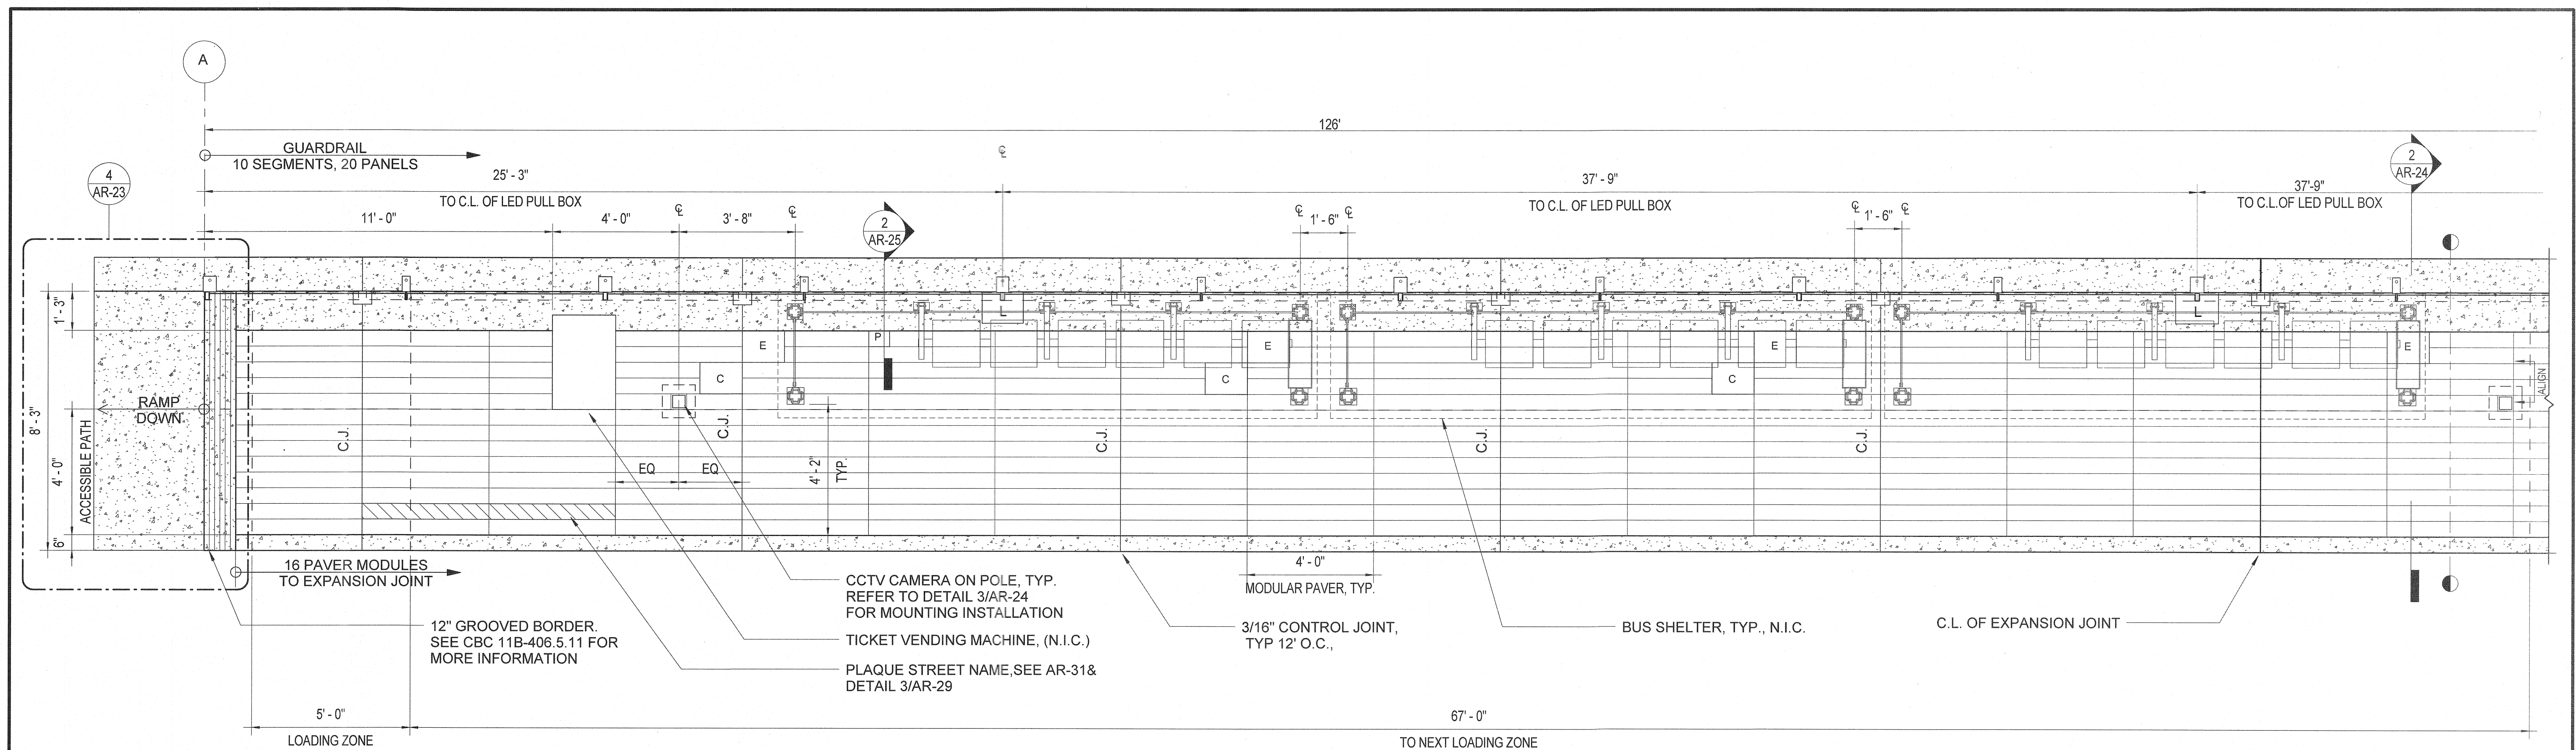



- ### NOTES
- E ELECTRICAL PULL BOX
 - L LED DRIVER PULL BOX
 - C COMMUNICATION PULL BOX
 - P IN-GROUND HOSE BIB BELOW, W/ LOCKING ACCESS DOOR, TYP. SEE DETAIL 2/AR-25
- NOTES:
1. WEEP HOLES TO BE INSTALLED AT EACH CONTROL JOINT, CENTER U.O.N.

1 TYPE 1 ENLARGED PLAN
SCALE: 3/8" = 1'-0"

NO.	DATE	DESCRIPTION	REVISED	CHECKED	APPROVED
REVISIONS					



DESIGNED	KZ
DRAWN	SR
CHECKED	KZ
REVIEWED	WK
RECOMMENDED	<i>[Signature]</i>
APPROVED	<i>[Signature]</i>
DATE	10/14/16

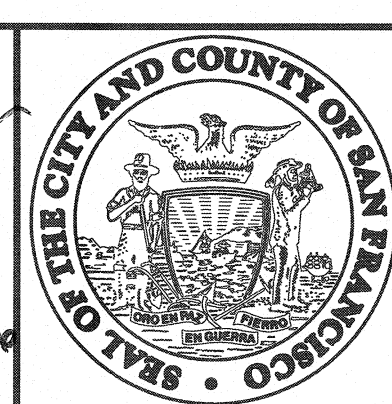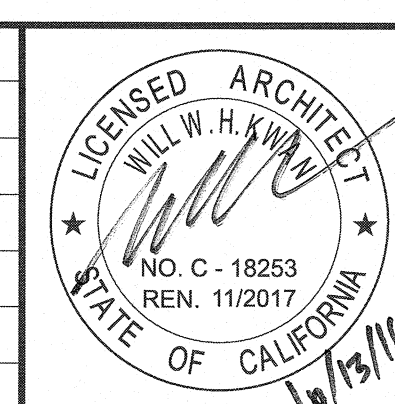


CITY AND COUNTY OF SAN FRANCISCO
MUNICIPAL TRANSPORTATION AGENCY

APPROVED
[Signature]
for the DIRECTOR OF TRANSPORTATION

MUNI BUS RAPID TRANSIT SYSTEM
VAN NESS CORRIDOR TRANSIT IMPROVEMENT PROJECT

ENLARGED PLAN - TYPE 1

JUNE, 2015	
1289	
CL-28896	
AR-19	REVISION
AR-31	0

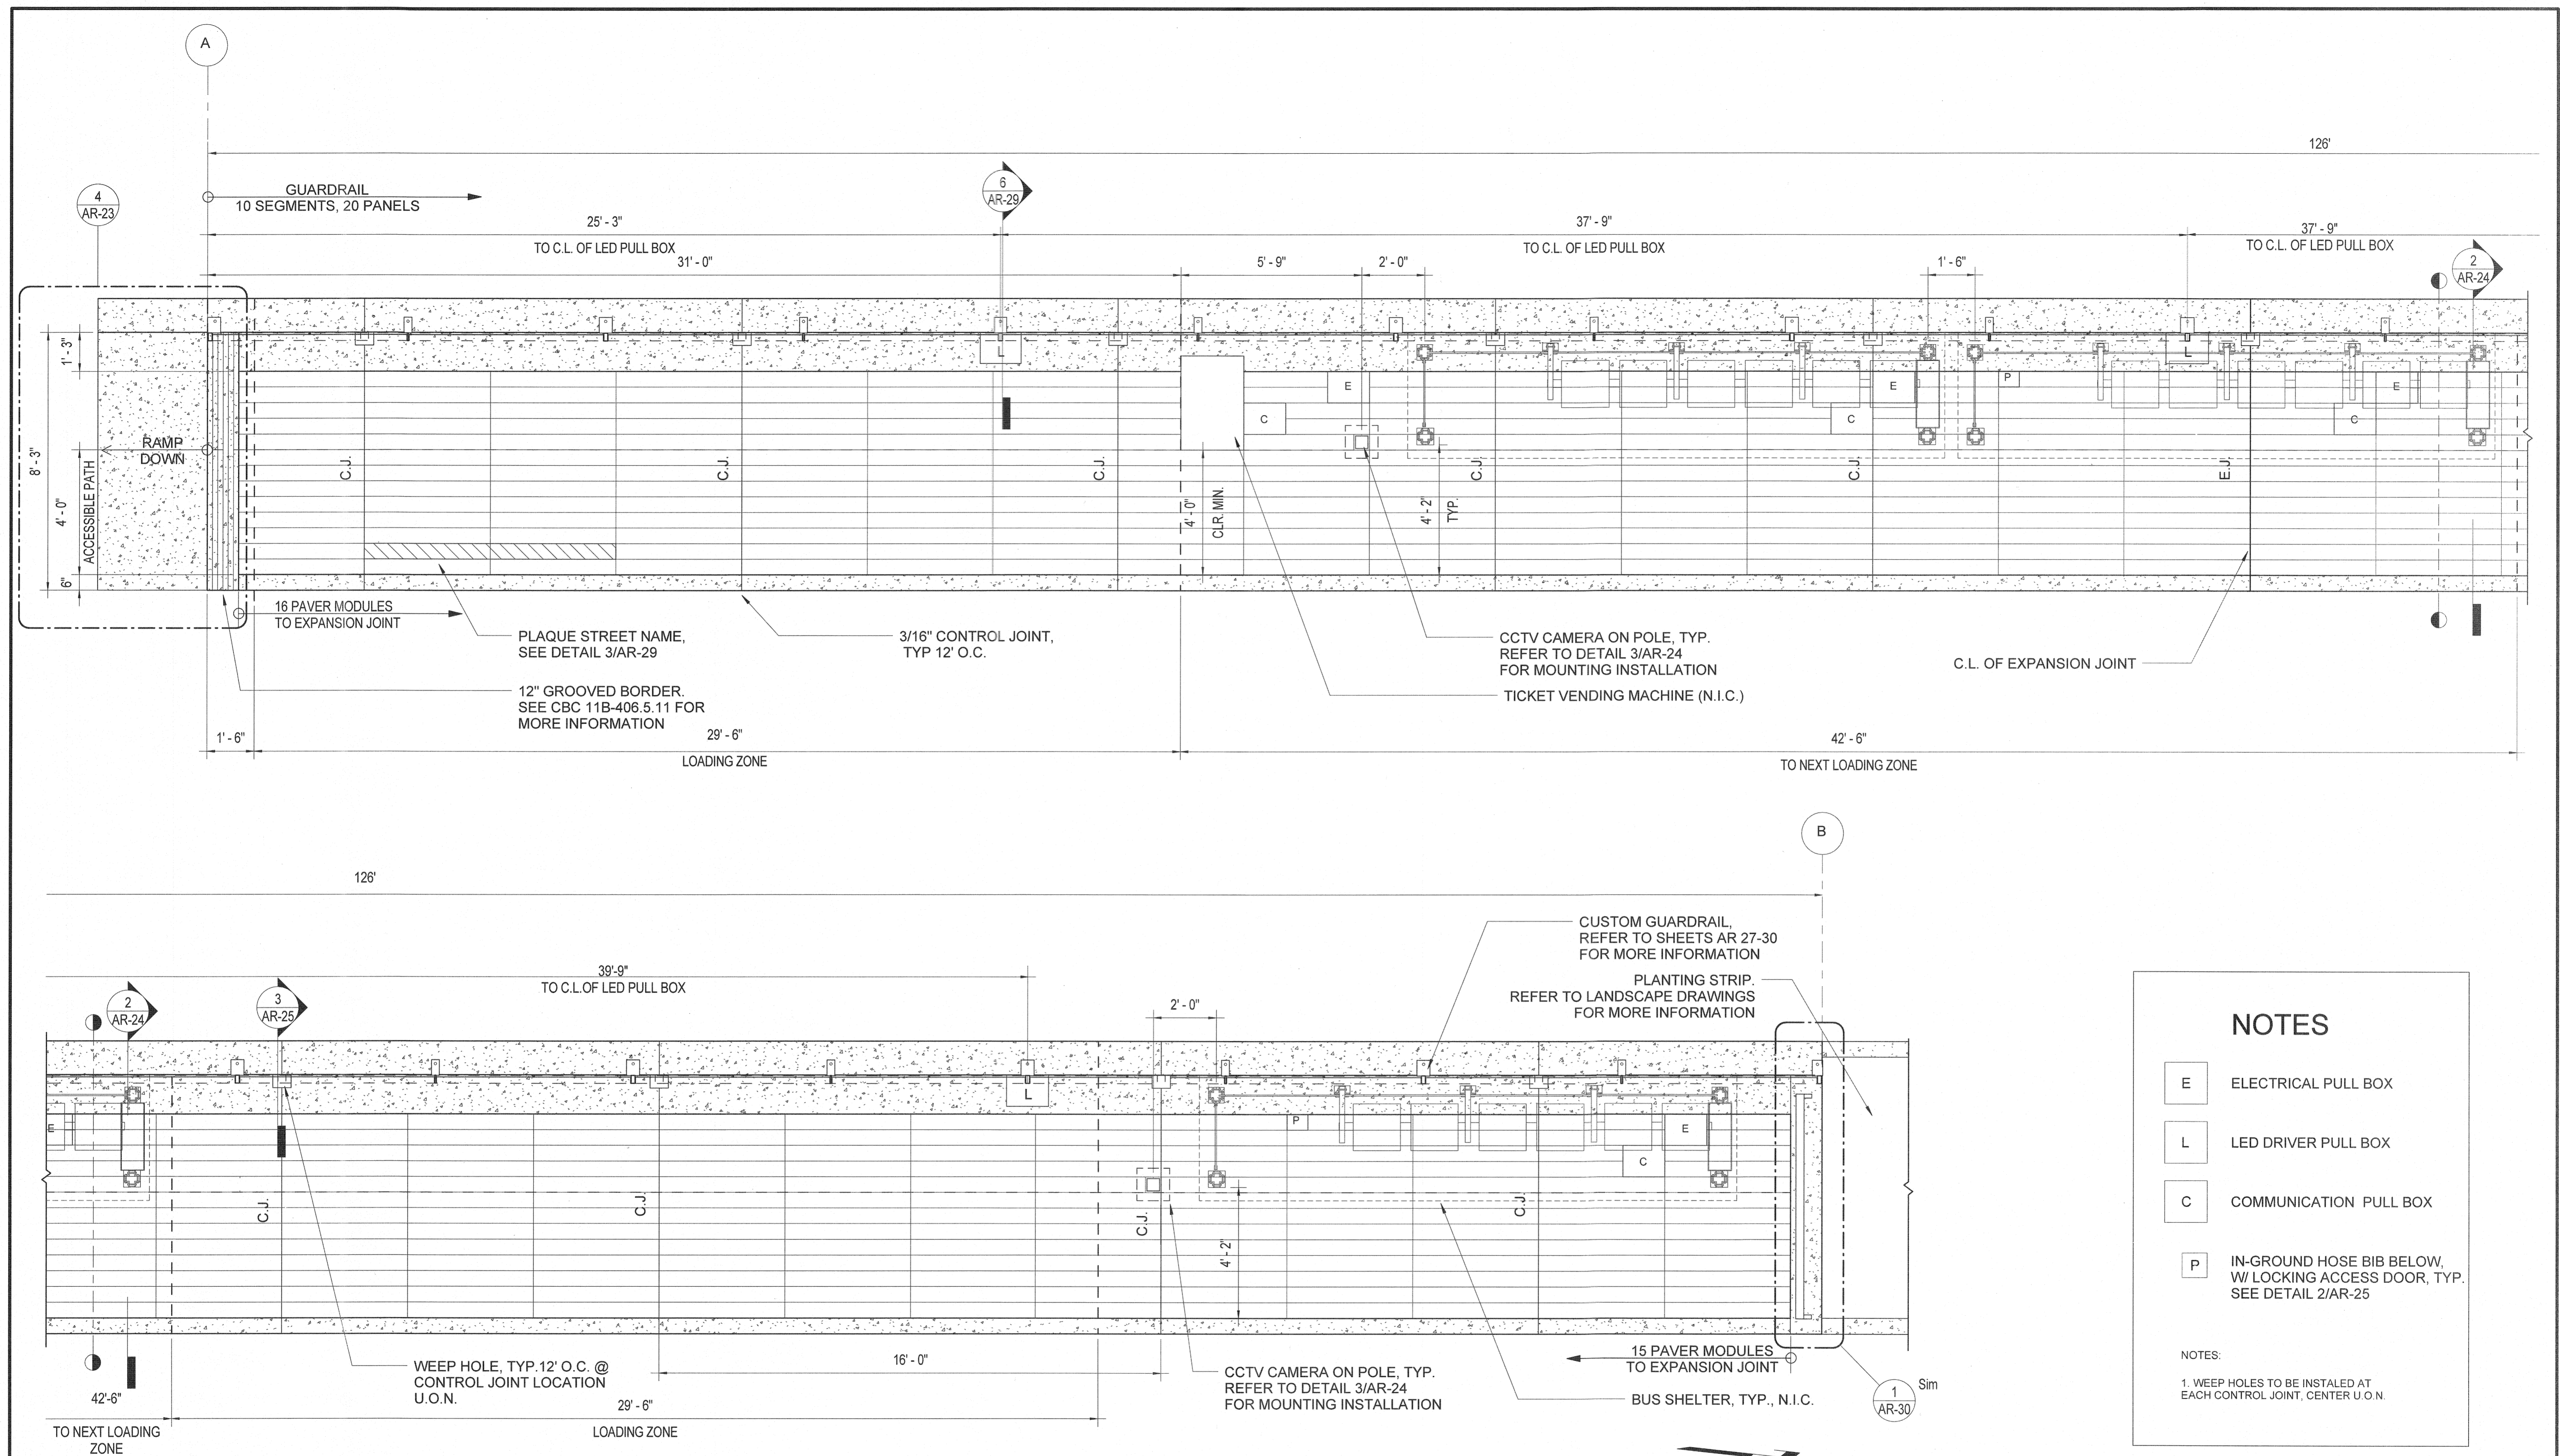

- ### NOTES
- E ELECTRICAL PULL BOX
 - L LED DRIVER PULL BOX
 - C COMMUNICATION PULL BOX
 - P IN-GROUND HOSE BIB BELOW, W/ LOCKING ACCESS DOOR, TYP. SEE DETAIL 2/AR-25
- NOTES:
1. WEEP HOLES TO BE INSTALLED AT EACH CONTROL JOINT, CENTER U.O.N.


1 TYPE 2 ENLARGED PLAN
SCALE: 3/8" = 1'-0"


NO.	DATE	DESCRIPTION	REVISED	CHECKED	APPROVED
REVISIONS					


 BUILDING DESIGN AND CONSTRUCTION
 DEPARTMENT OF PUBLIC WORKS
 CITY AND COUNTY OF SAN FRANCISCO
 30 Van Ness Avenue, Suite 4100
 San Francisco, CA 94102-6028
 (415) 557-4700
 Fax (415) 557-4701

DESIGNED: KZ
 DRAWN: SR
 CHECKED: KZ
 REVIEWED: *[Signature]*
 RECOMMENDED: *[Signature]*
 APPROVED: *[Signature]*
 DATE: 10/14/16

LICENSED ARCHITECT
 WILL W. H. KIM
 NO. C - 18253
 REN. 11/2017
 STATE OF CALIFORNIA
 10/31/16


 CITY AND COUNTY OF SAN FRANCISCO
 MUNICIPAL TRANSPORTATION AGENCY

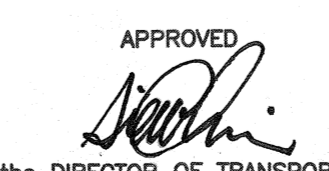
APPROVED

 for the DIRECTOR OF TRANSPORTATION

MUNI BUS RAPID TRANSIT SYSTEM
VAN NESS CORRIDOR TRANSIT IMPROVEMENT PROJECT
 ENLARGED PLANS - TYPE 2

JUNE, 2015

1289	CL-28897
AR-20	REVISION
AR-31	0

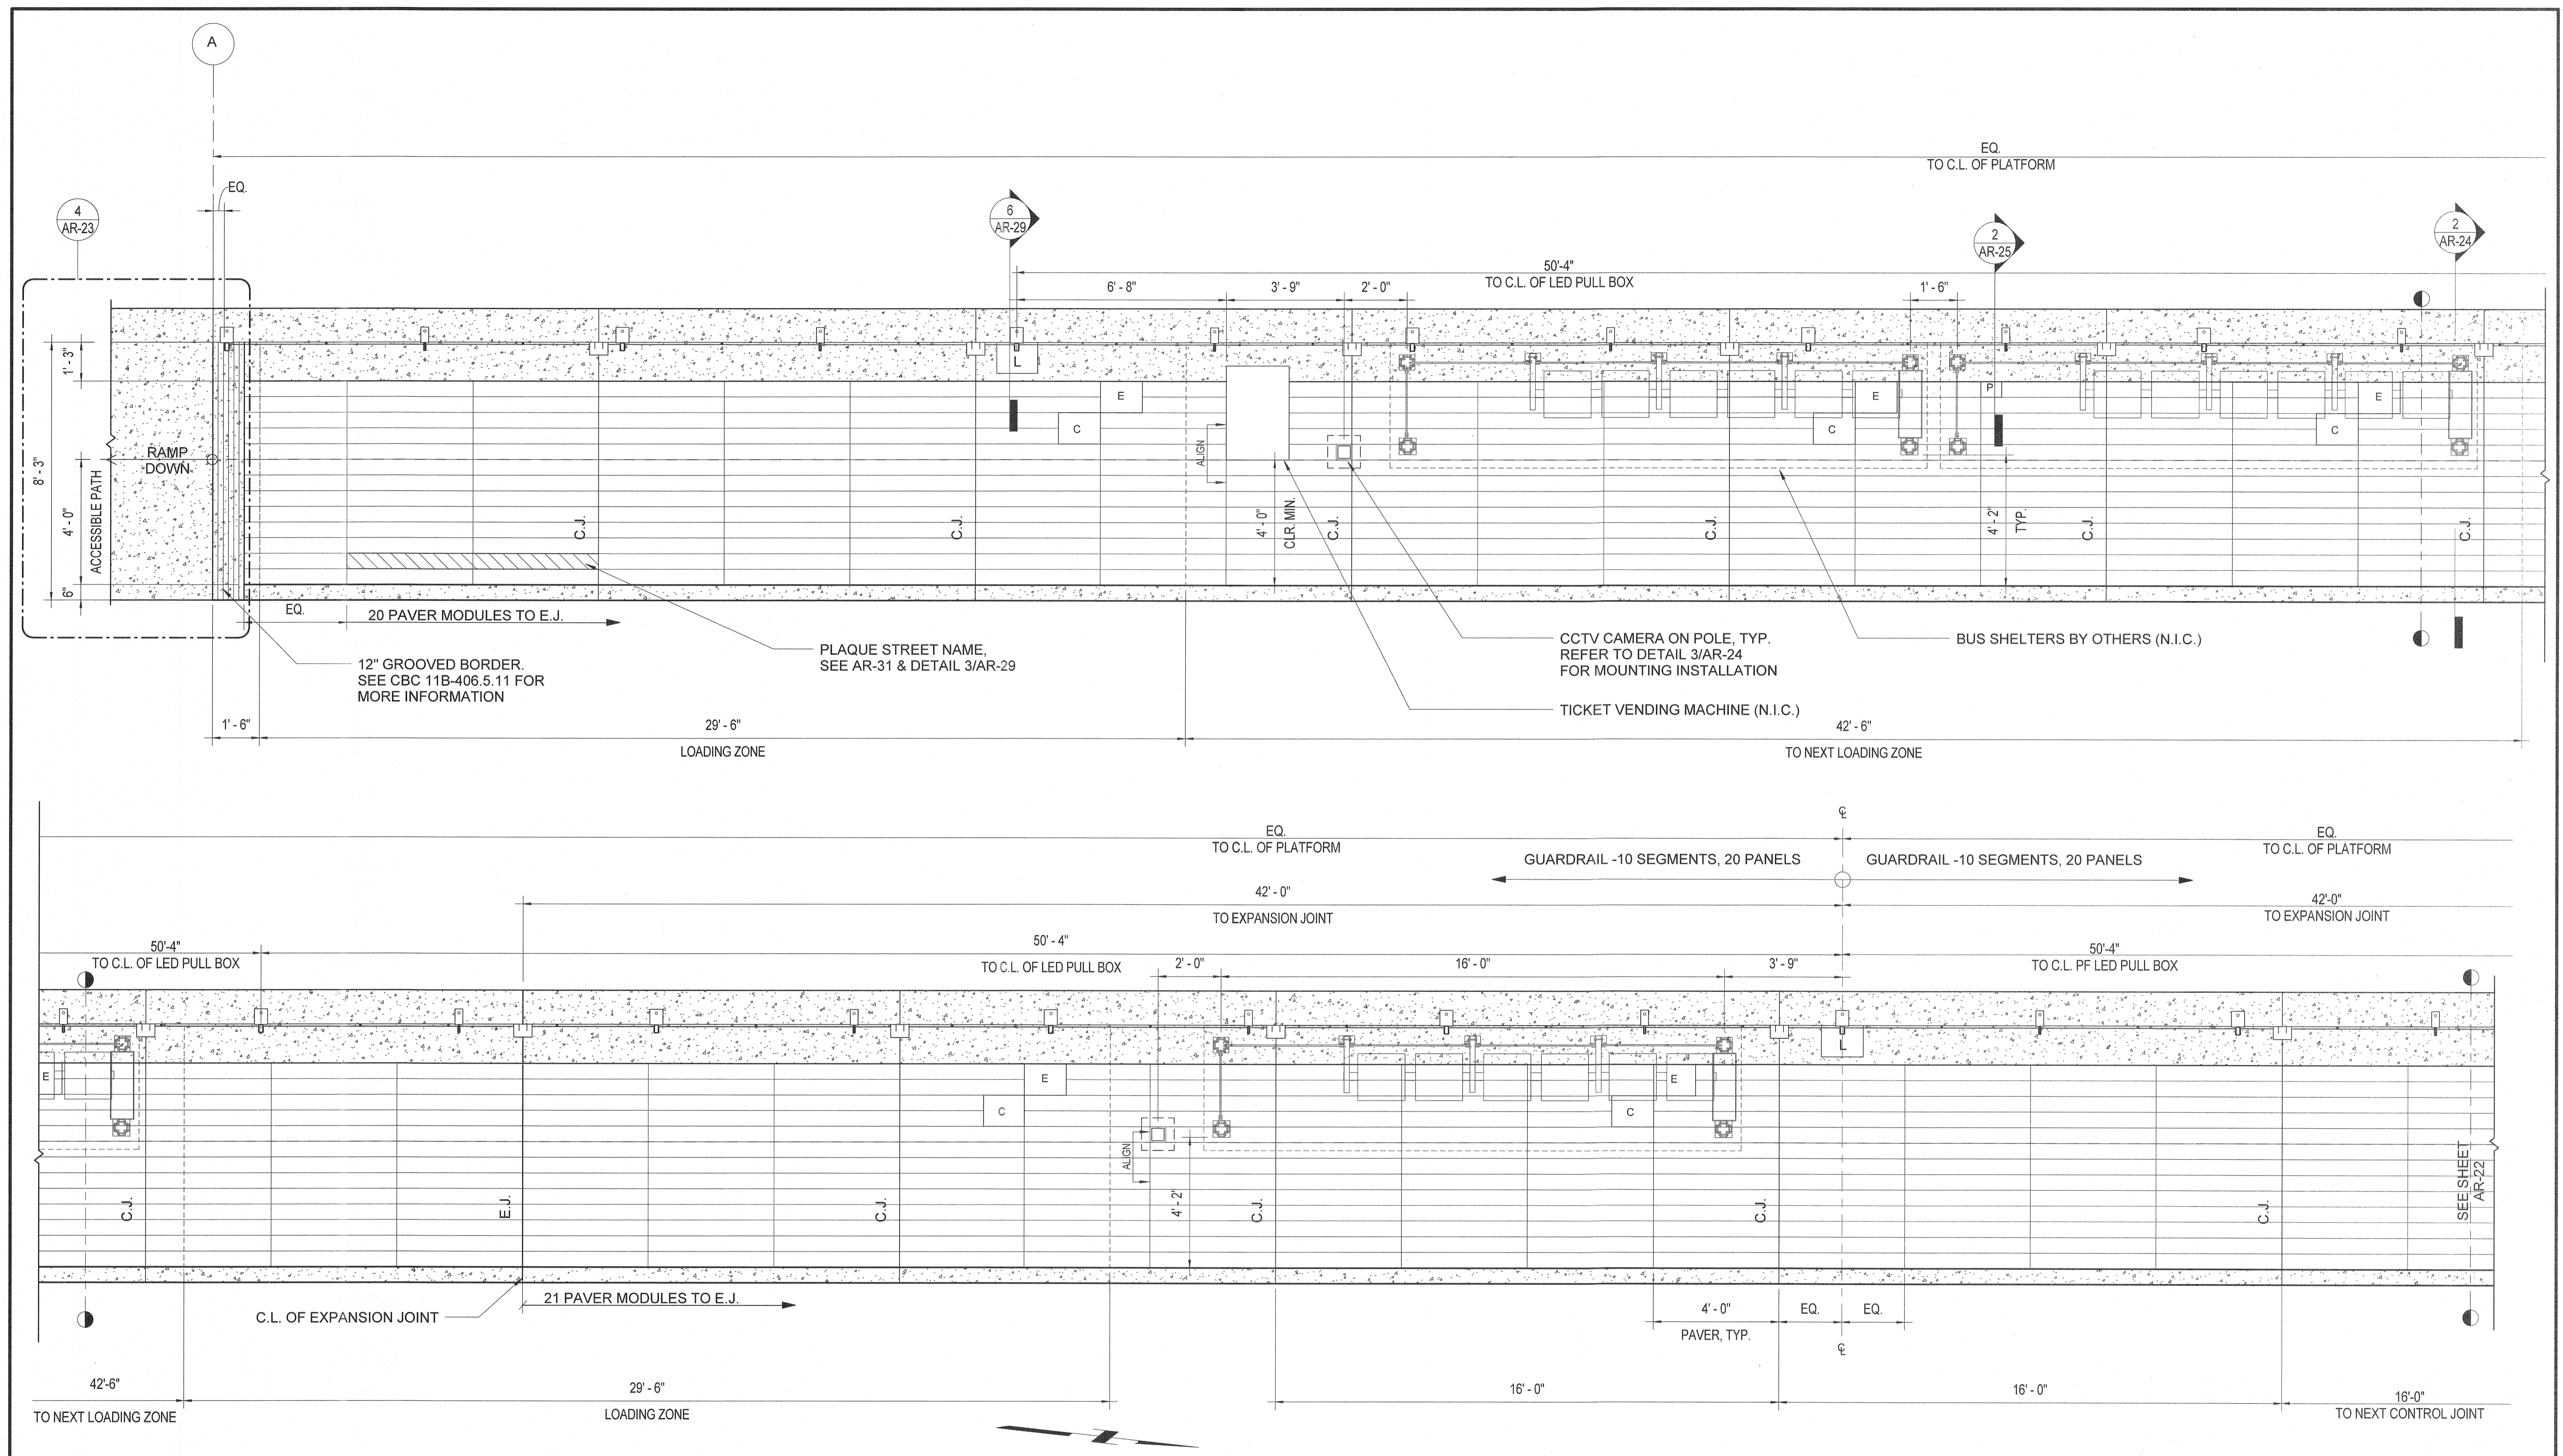BORDER REVISED 11/17/05



1 TYPE 3 ENLARGED PLAN
SCALE: 3/8" = 1'-0"

NO.	DATE	DESCRIPTION	REVISED	CHECKED	APPROVED
REVISIONS					

BUILDING DESIGN AND CONSTRUCTION
DEPARTMENT OF PUBLIC WORKS
CITY AND COUNTY OF SAN FRANCISCO
30 Van Ness Avenue, Suite 4100
San Francisco, CA 94102-5028
(415) 557-4700
Fax (415) 557-4701

DESIGNED	KZ
DRAWN	SP
CHECKED	KZ
REVIEWED	WK
RECOMMENDED	Protokolon
APPROVED	F. Mohr
DATE	10/14/16

LICENSED ARCHITECT
M.W. WILSON
NO. C - 18253
REN. 11/2017
STATE OF CALIFORNIA
10/13/16


CITY AND COUNTY OF SAN FRANCISCO
MUNICIPAL TRANSPORTATION AGENCY

APPROVED
[Signature]
for the DIRECTOR OF TRANSPORTATION

MUNI BUS RAPID TRANSIT SYSTEM
VAN NESS CORRIDOR TRANSIT IMPROVEMENT PROJECT
ENLARGED PLANS - TYPE 3

JUNE, 2015	
1289	
CL-28898	
AR-21	REVISION
AR-31	0

BORDER REVISED 11/17/05

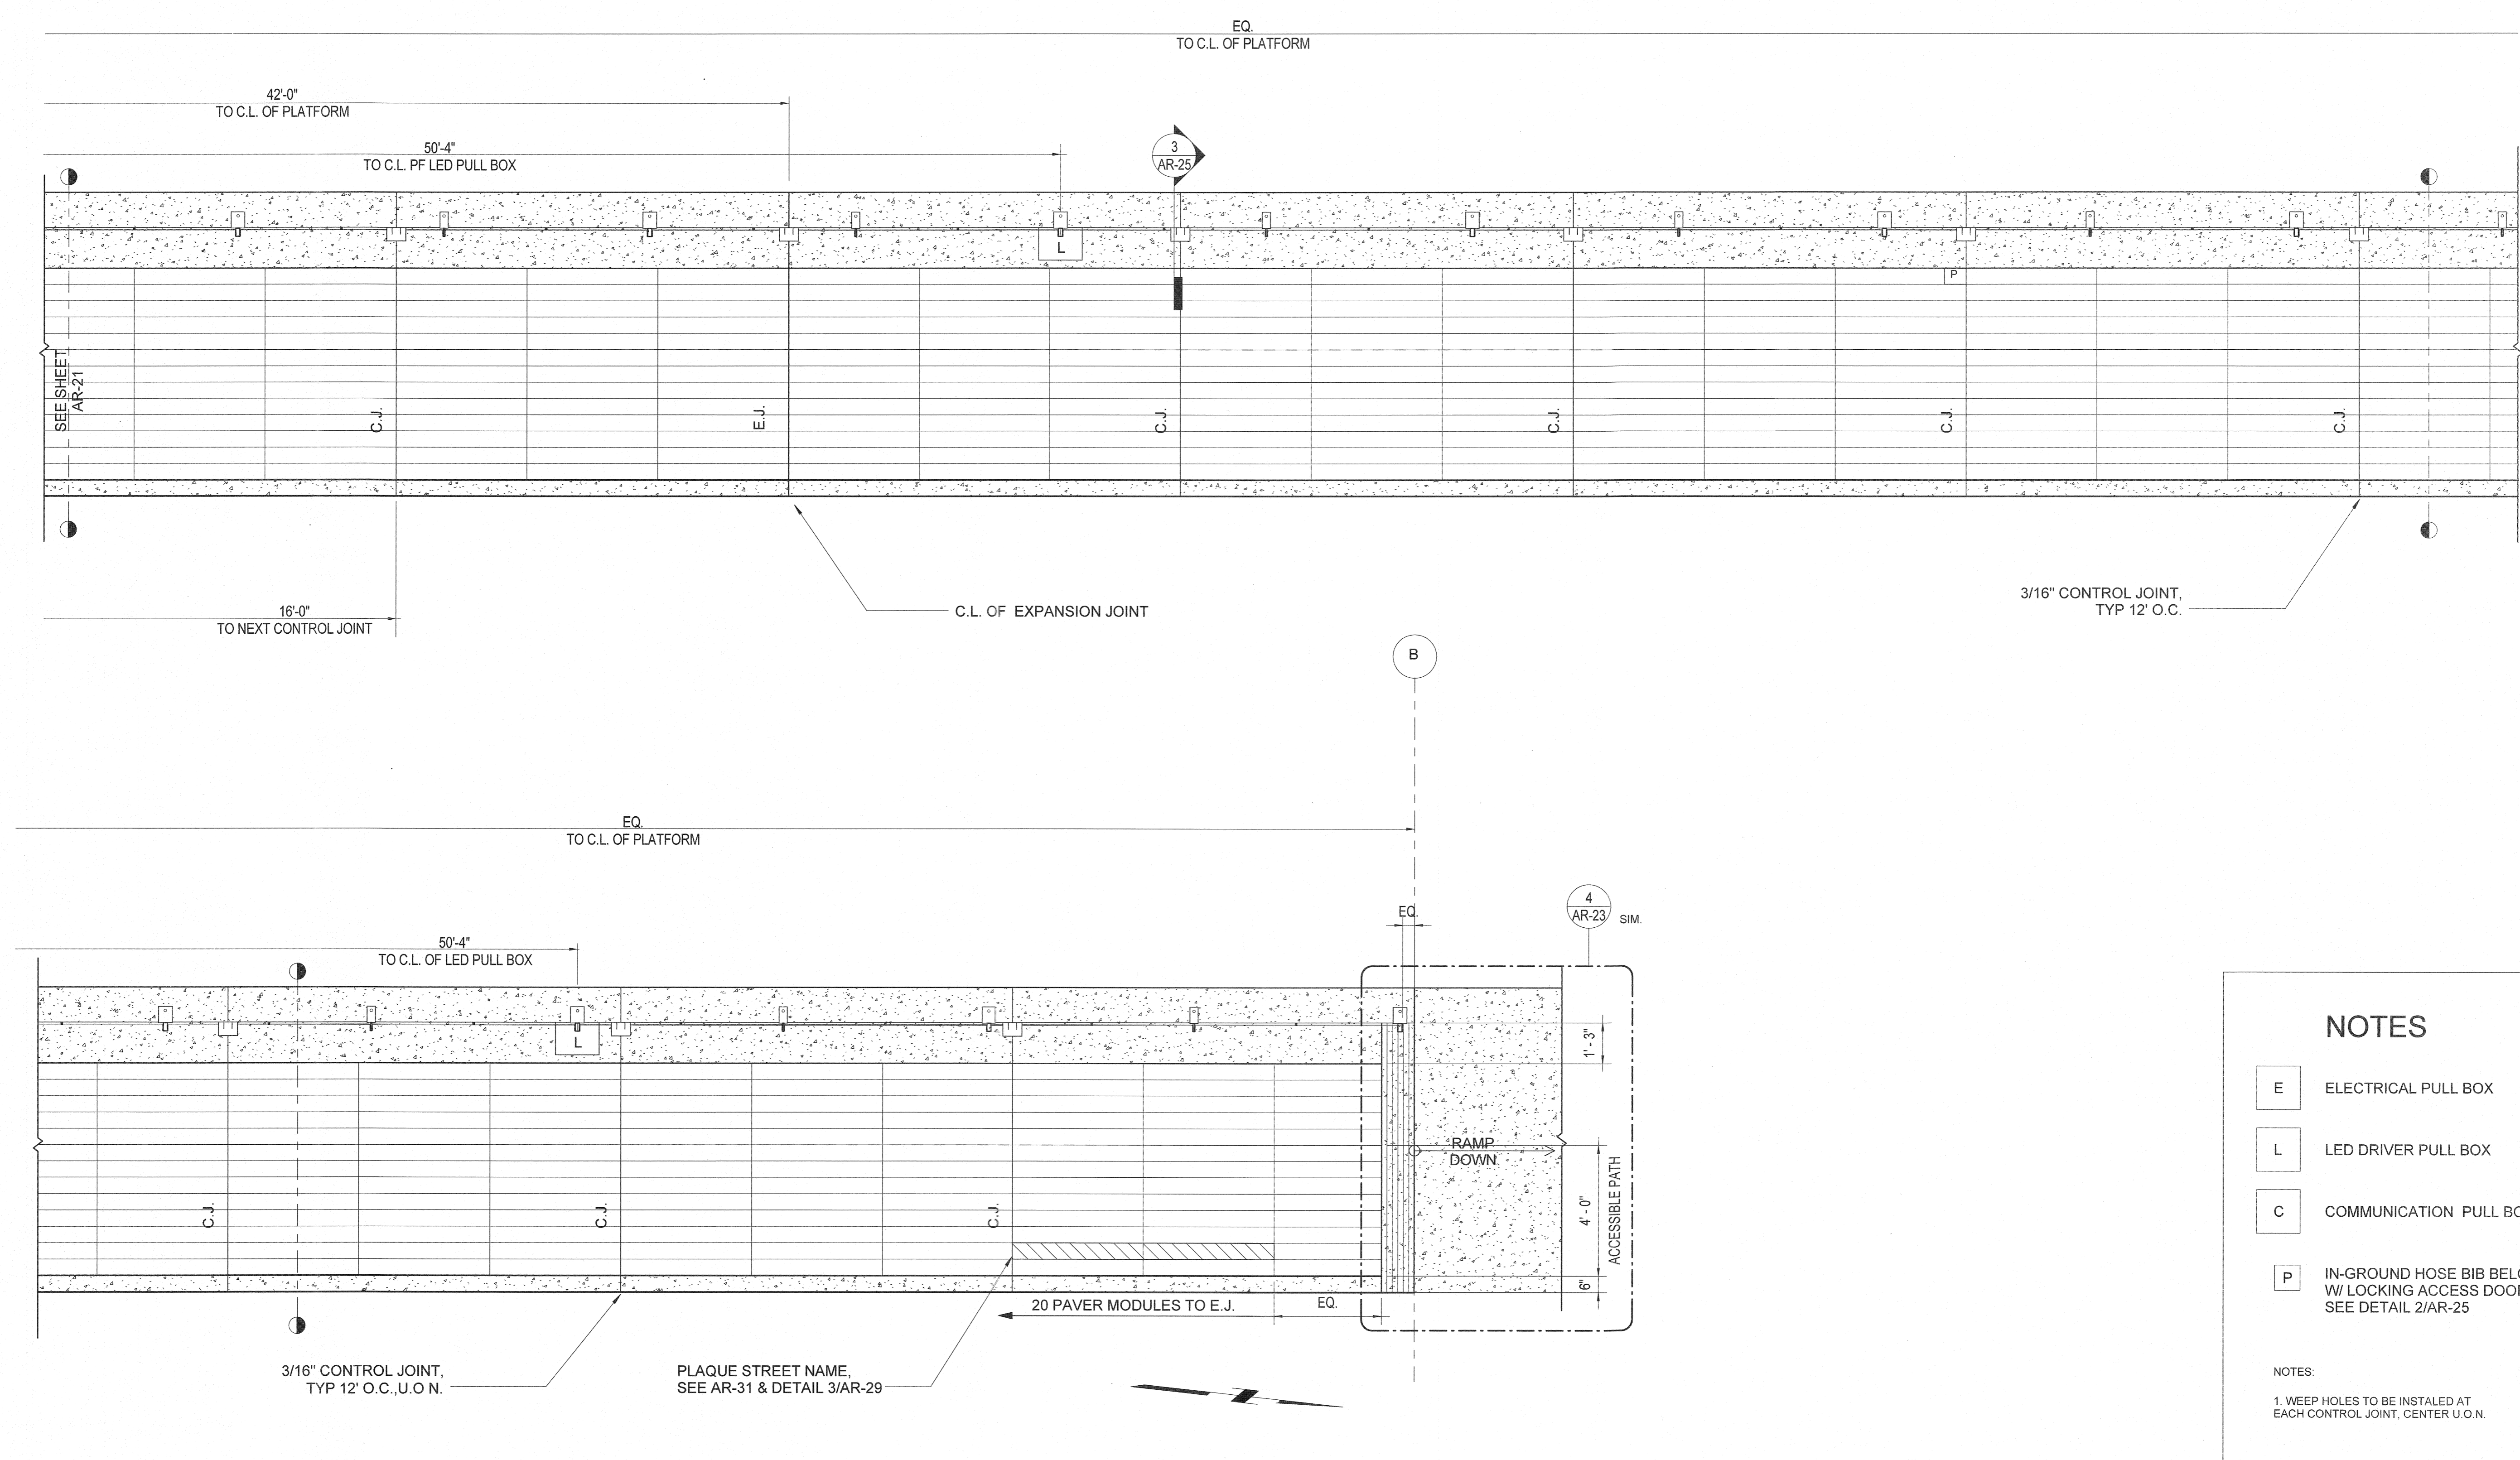

- NOTES**
- E ELECTRICAL PULL BOX
 - L LED DRIVER PULL BOX
 - C COMMUNICATION PULL BOX
 - P IN-GROUND HOSE BIB BELOW, W/ LOCKING ACCESS DOOR, TYP. SEE DETAIL 2/AR-25
- NOTES:
1. WEEP HOLES TO BE INSTALLED AT EACH CONTROL JOINT, CENTER U.O.N.

1 TYPE 3 ENLARGED PLAN
SCALE: 3/8" = 1'-0"

JUNE, 2015

NO.	DATE	DESCRIPTION	REVISED	CHECKED	APPROVED
REVISIONS					

BUILDING DESIGN AND CONSTRUCTION
DEPARTMENT OF PUBLIC WORKS
CITY AND COUNTY OF SAN FRANCISCO
30 Van Ness Avenue Suite 4100
San Francisco, CA (415) 557-4700
94102-5028 Fax (415) 557-4701

DESIGNED *KZ*
DRAWN *SP*
CHECKED *KZ*
REVIEWED *WK*
RECOMMENDED *[Signature]*
APPROVED *F. [Signature]*
DATE 10/14/16




LICENSED ARCHITECT
WILL W. H. KWAN
NO. C - 18253
REN. 11/2017
STATE OF CALIFORNIA
10/15/16


CITY AND COUNTY OF SAN FRANCISCO
MUNICIPAL TRANSPORTATION AGENCY
APPROVED *[Signature]*
for the DIRECTOR OF TRANSPORTATION

MUNI BUS RAPID TRANSIT SYSTEM
VAN NESS CORRIDOR TRANSIT IMPROVEMENT PROJECT
ENLARGED PLANS - TYPE 3


1289	REVISION
CL-28899	0
AR-22	
AR-31	

BORDER REVISED 11/17/05

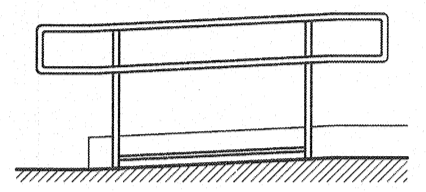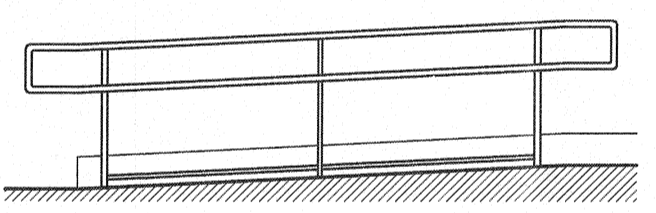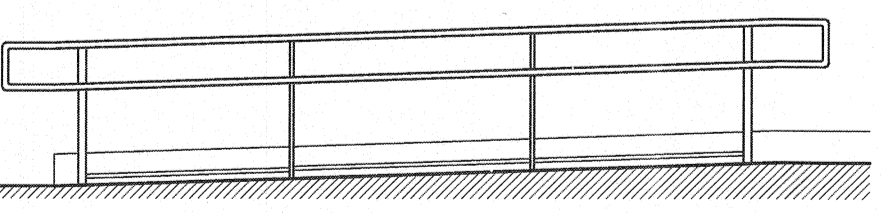
RAMP TYPES (CORDINATE BIR WITH CIVIL DRAWINGS)	
TYPE A 5'-0" RAMP	
PLATFORMS	BIR LENGTH
EDDY N/B	4.07'
JACKSON S/B	4.92'
VALLEJO N/B	4.50'
VALLEJO S/B	4.50'
	
TYPE B 5'-0" TO 10'-0" RAMP	
PLATFORMS	BIR LENGTH
MARKET N/B	6.75'
MARKET S/B	9.48'
MC ALLISTER N/B	5.89'
GEARY N/B	5.65'
GEARY S/B	5.65"
BUSH N/B	6.41'
CLAY N/B	6.08'
UNION S/B	6.75'
	
TYPE C 10'-0" TO 15'-0" RAMP	
PLATFORMS	BIR LENGTH
MC ALLISTER S/B	12.14'
EDDY S/B	15.00'
O'FARREL N/B	10.86'
O' FARREL S/B	10.86'
SACRAMENTO S/B	11.04"
PACIFIC N/B	15.00'
UNION N/B	15.00'
	

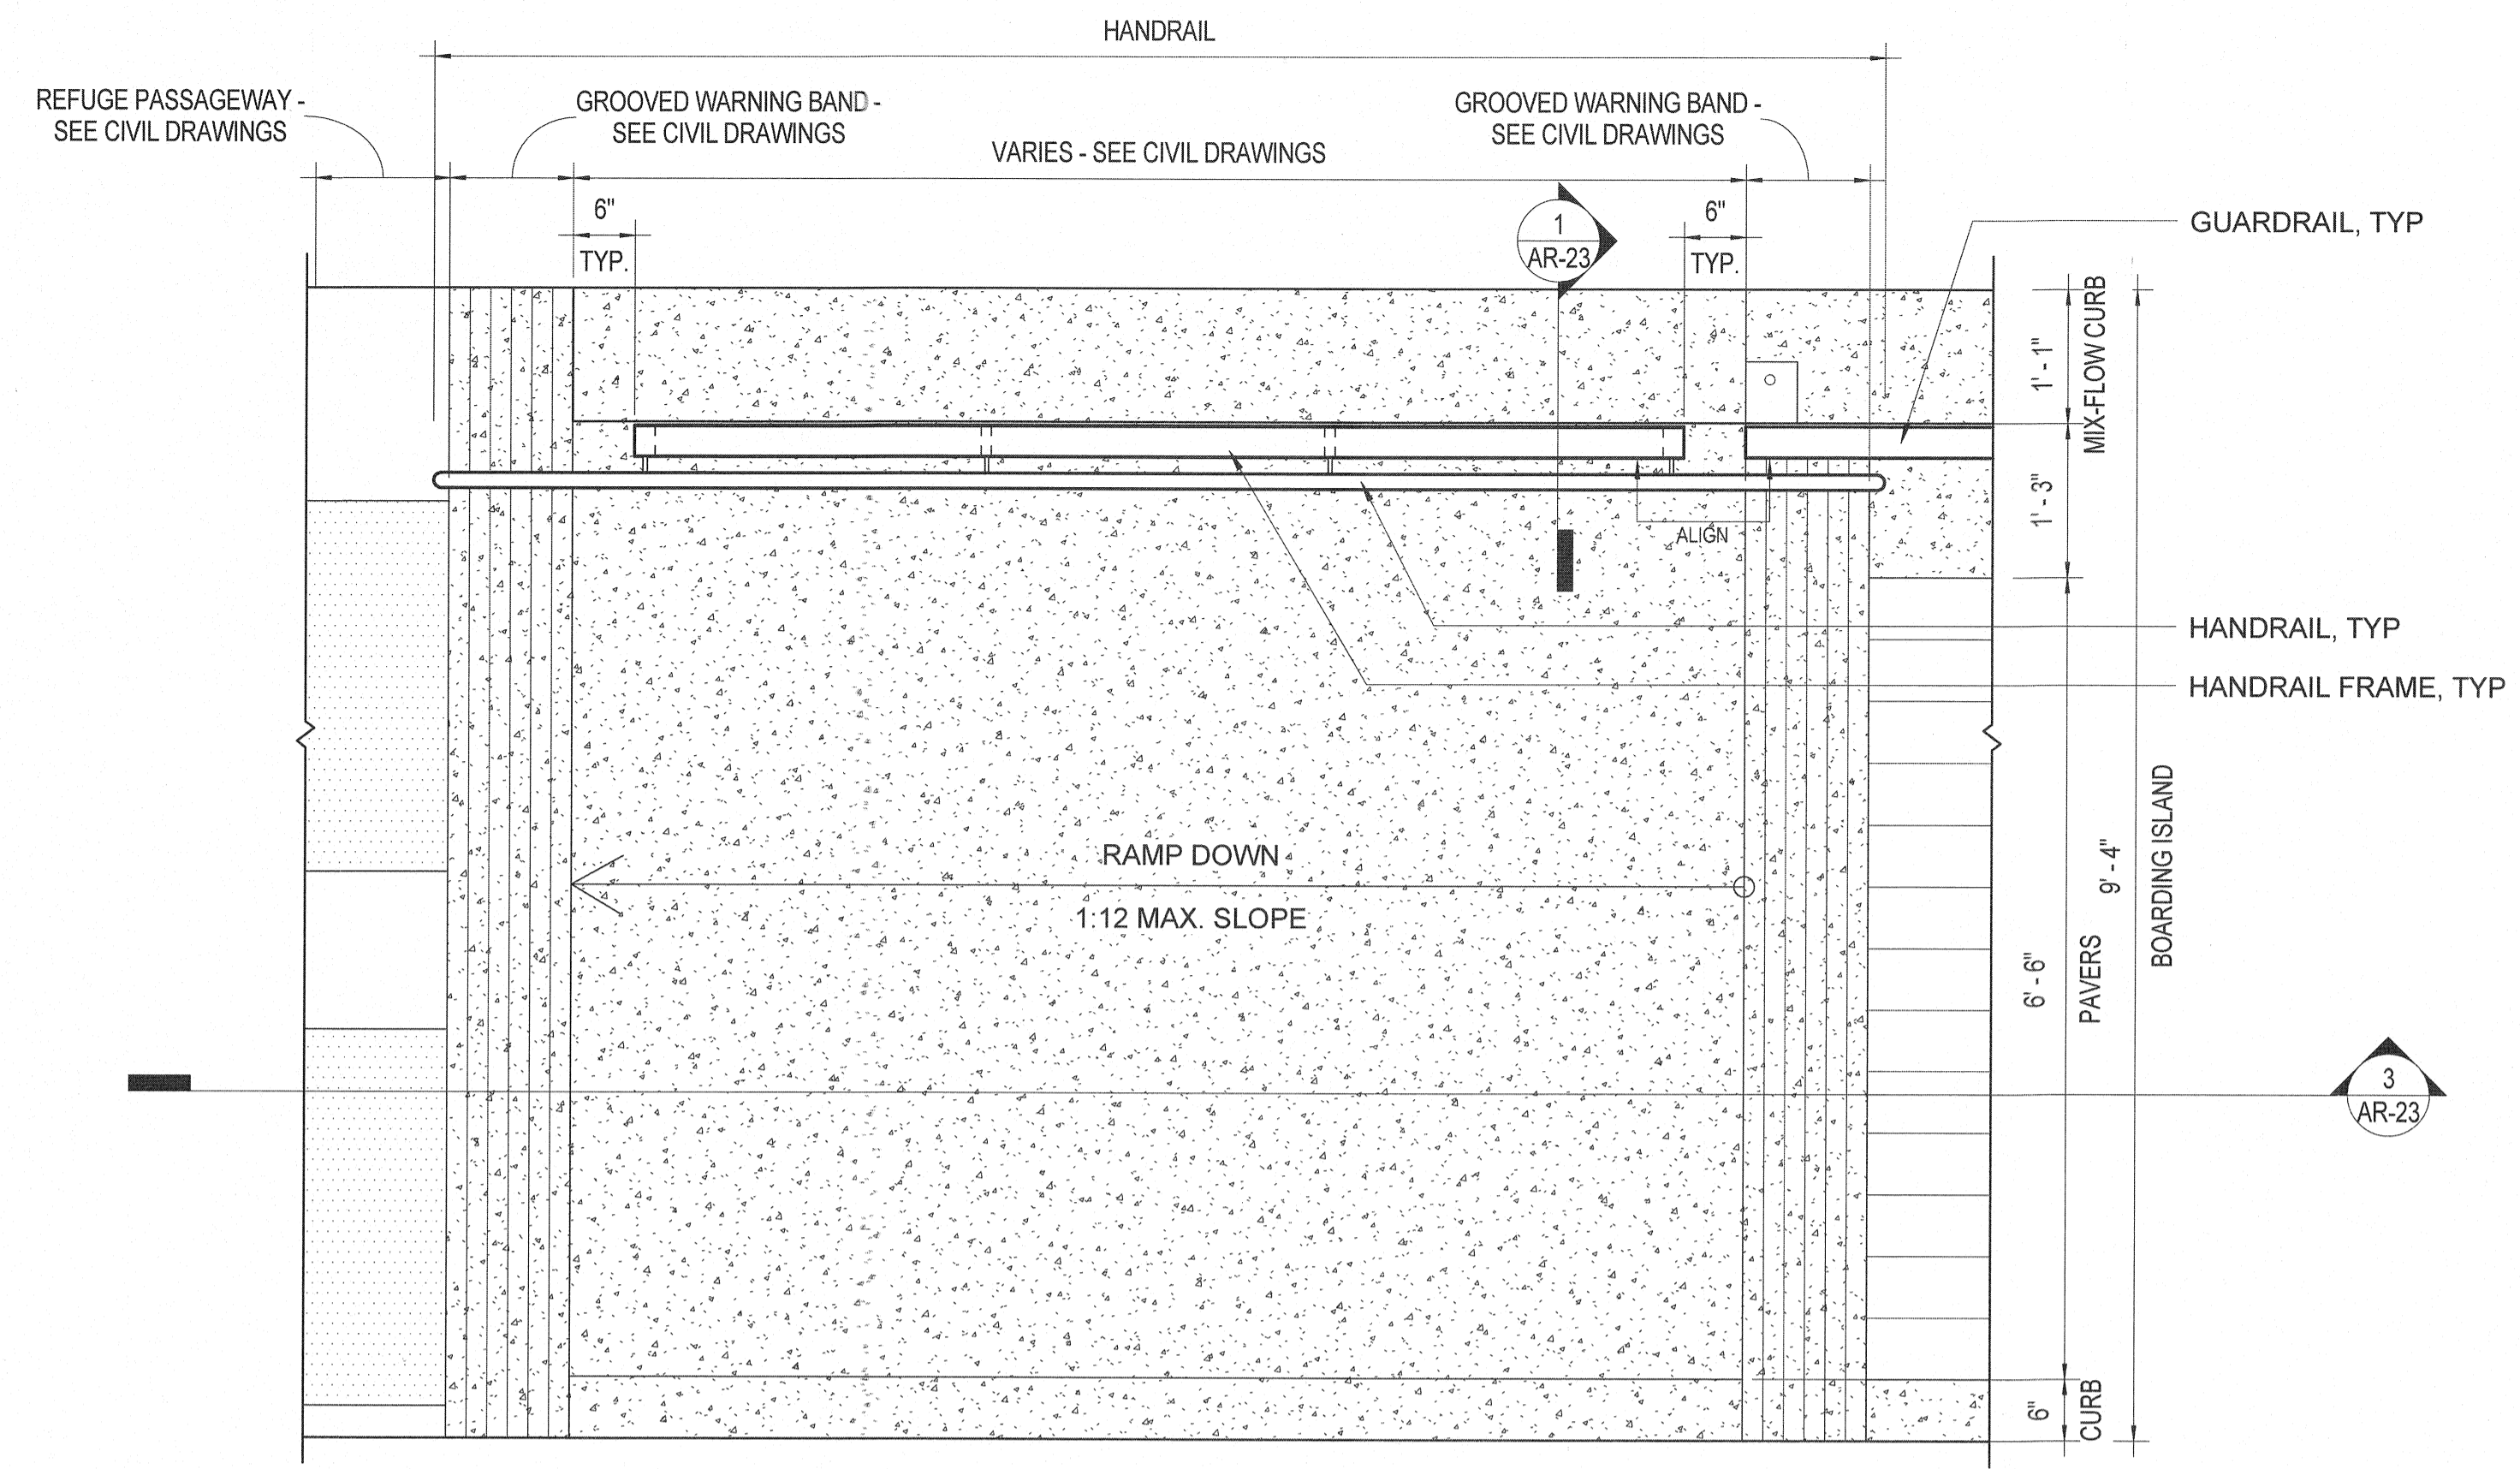


4 ENLARGED RAMP PLAN
3/4" = 1'-0"

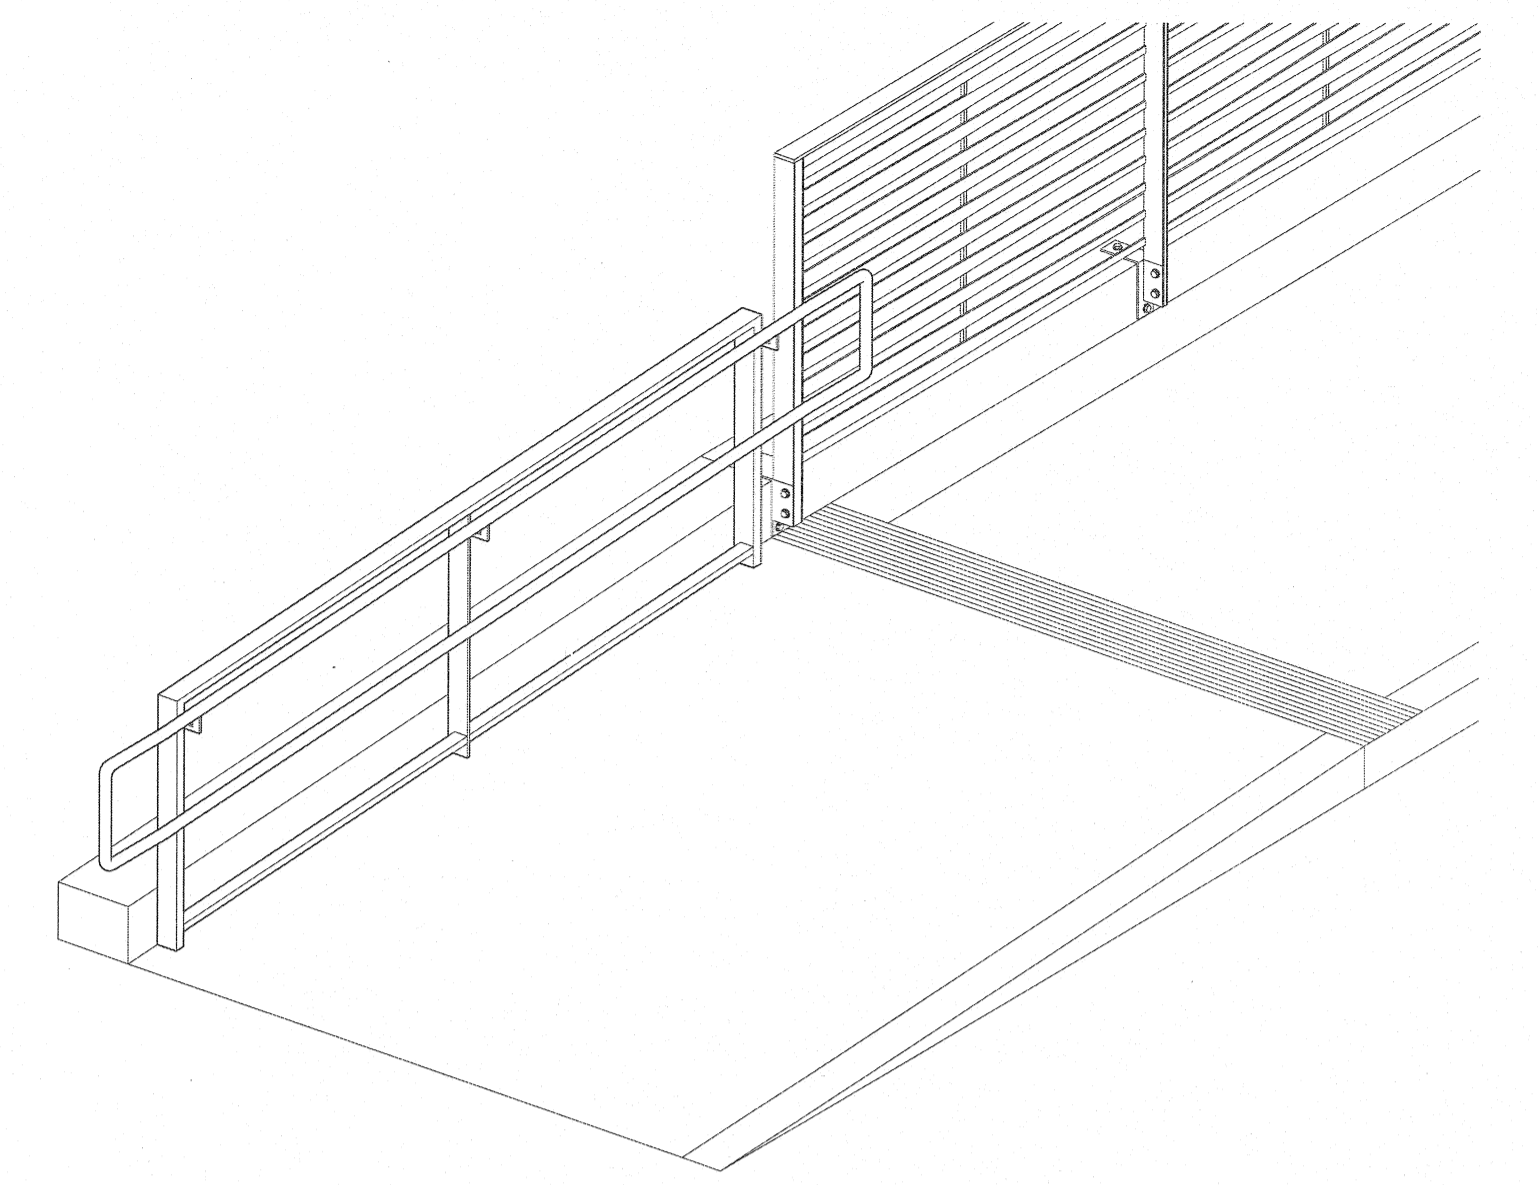

2 HANDRAIL 3D VIEW
1/2" = 1'-0"

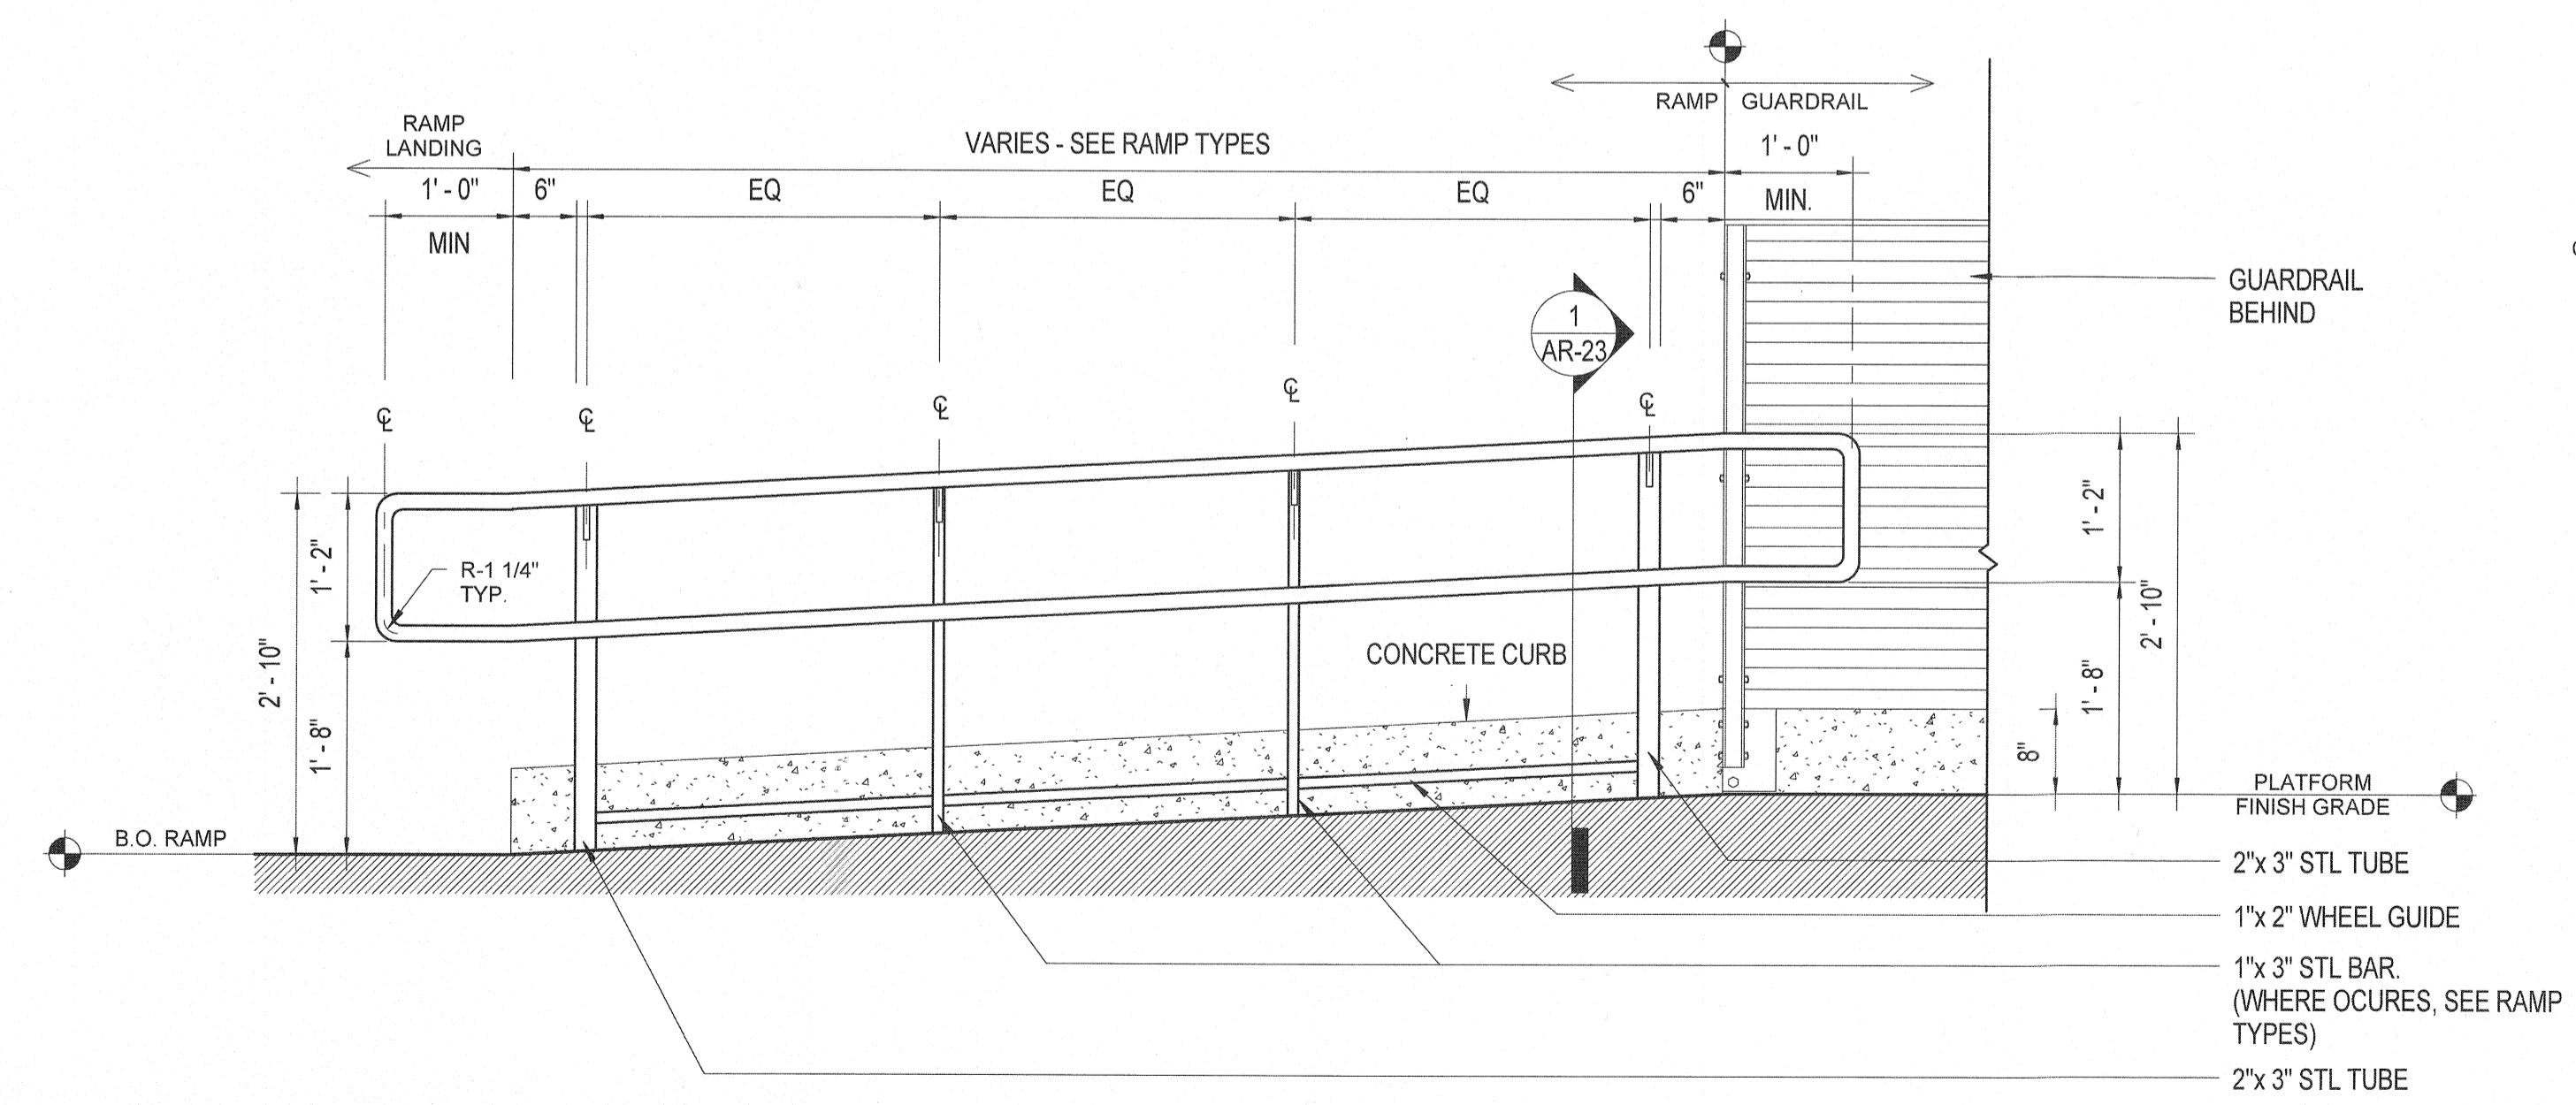

3 TYPICAL RAMP SECTION
3/4" = 1'-0"

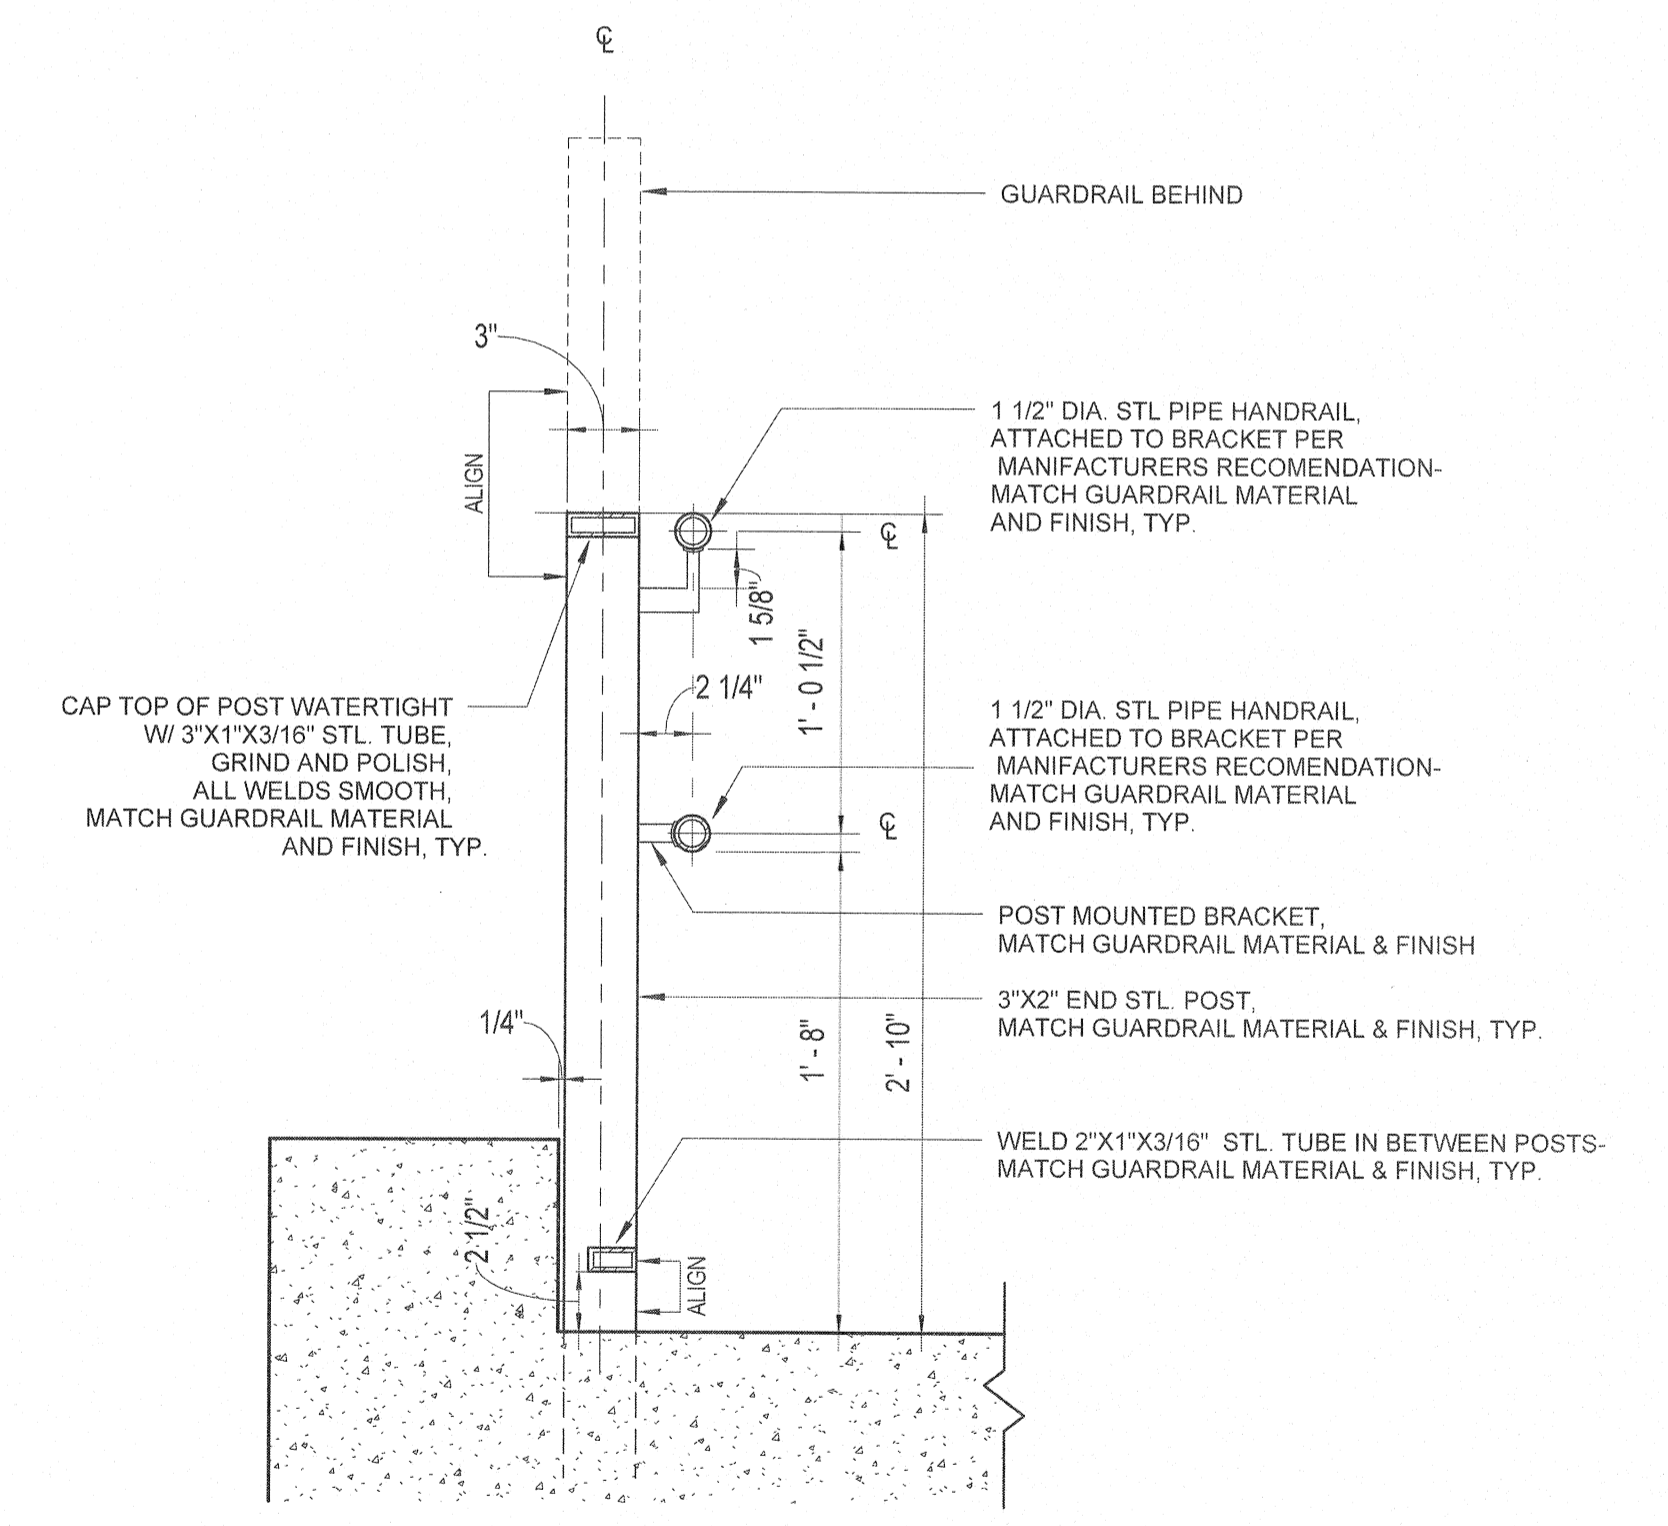


1 HANDRAIL POST DETAIL@RAMP
1 1/2" = 1'-0"

NO.	DATE	DESCRIPTION	REVISED	CHECKED	APPROVED
REVISIONS					




BUILDING DESIGN AND CONSTRUCTION
DEPARTMENT OF PUBLIC WORKS
CITY AND COUNTY OF SAN FRANCISCO
30 Van Ness Avenue
San Francisco, CA 94102-5028
Suite 4100
(415) 557-4700
Fax (415) 557-4701

DESIGNED	KZ
DRAWN	SP
CHECKED	KZ
REVIEWED	W.K.
RECOMMENDED	<i>[Signature]</i>
APPROVED	<i>[Signature]</i>
DATE	10/14/16

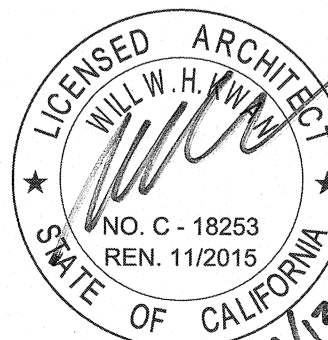

LICENSED ARCHITECT
WILL W. H. KWON
NO. C - 18253
REN. 11/2015
STATE OF CALIFORNIA

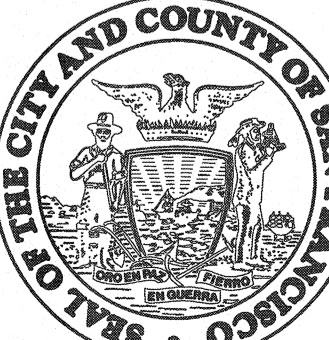


SEAL OF THE CITY AND COUNTY OF SAN FRANCISCO

CITY AND COUNTY OF SAN FRANCISCO
MUNICIPAL TRANSPORTATION AGENCY


APPROVED
[Signature]
for the DIRECTOR OF TRANSPORTATION

MUNI BUS RAPID TRANSIT SYSTEM	1289
VAN NESS CORRIDOR TRANSIT IMPROVEMENT PROJECT	CL-28900
ENLARGED RAMP FLOOR PLAN AND SECTION	AR-23
	AR-31

JUNE, 2015	REVISION
	0

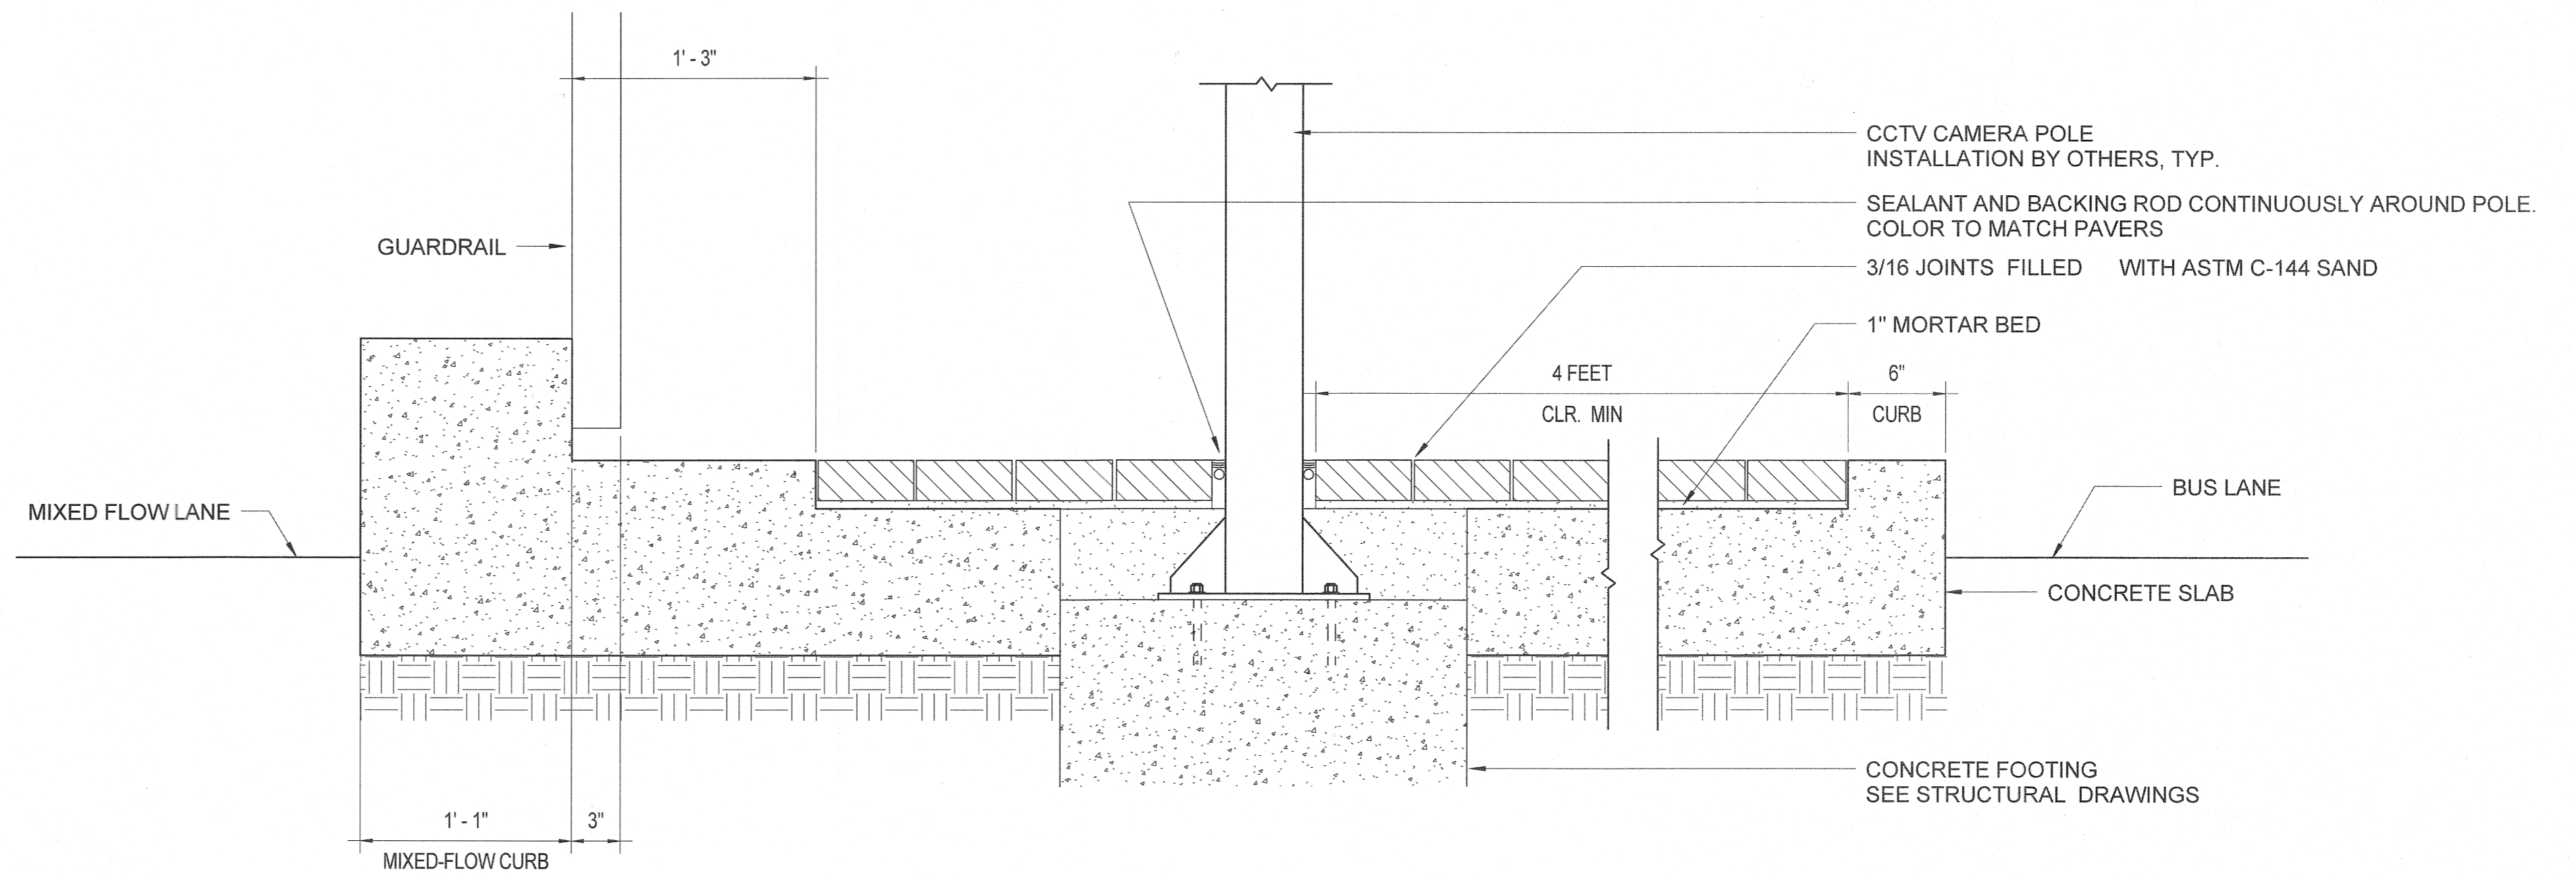

3 **CCTV POLE INSTALATION@BOARDING ISLAND**
 1 1/2" = 1'-0"

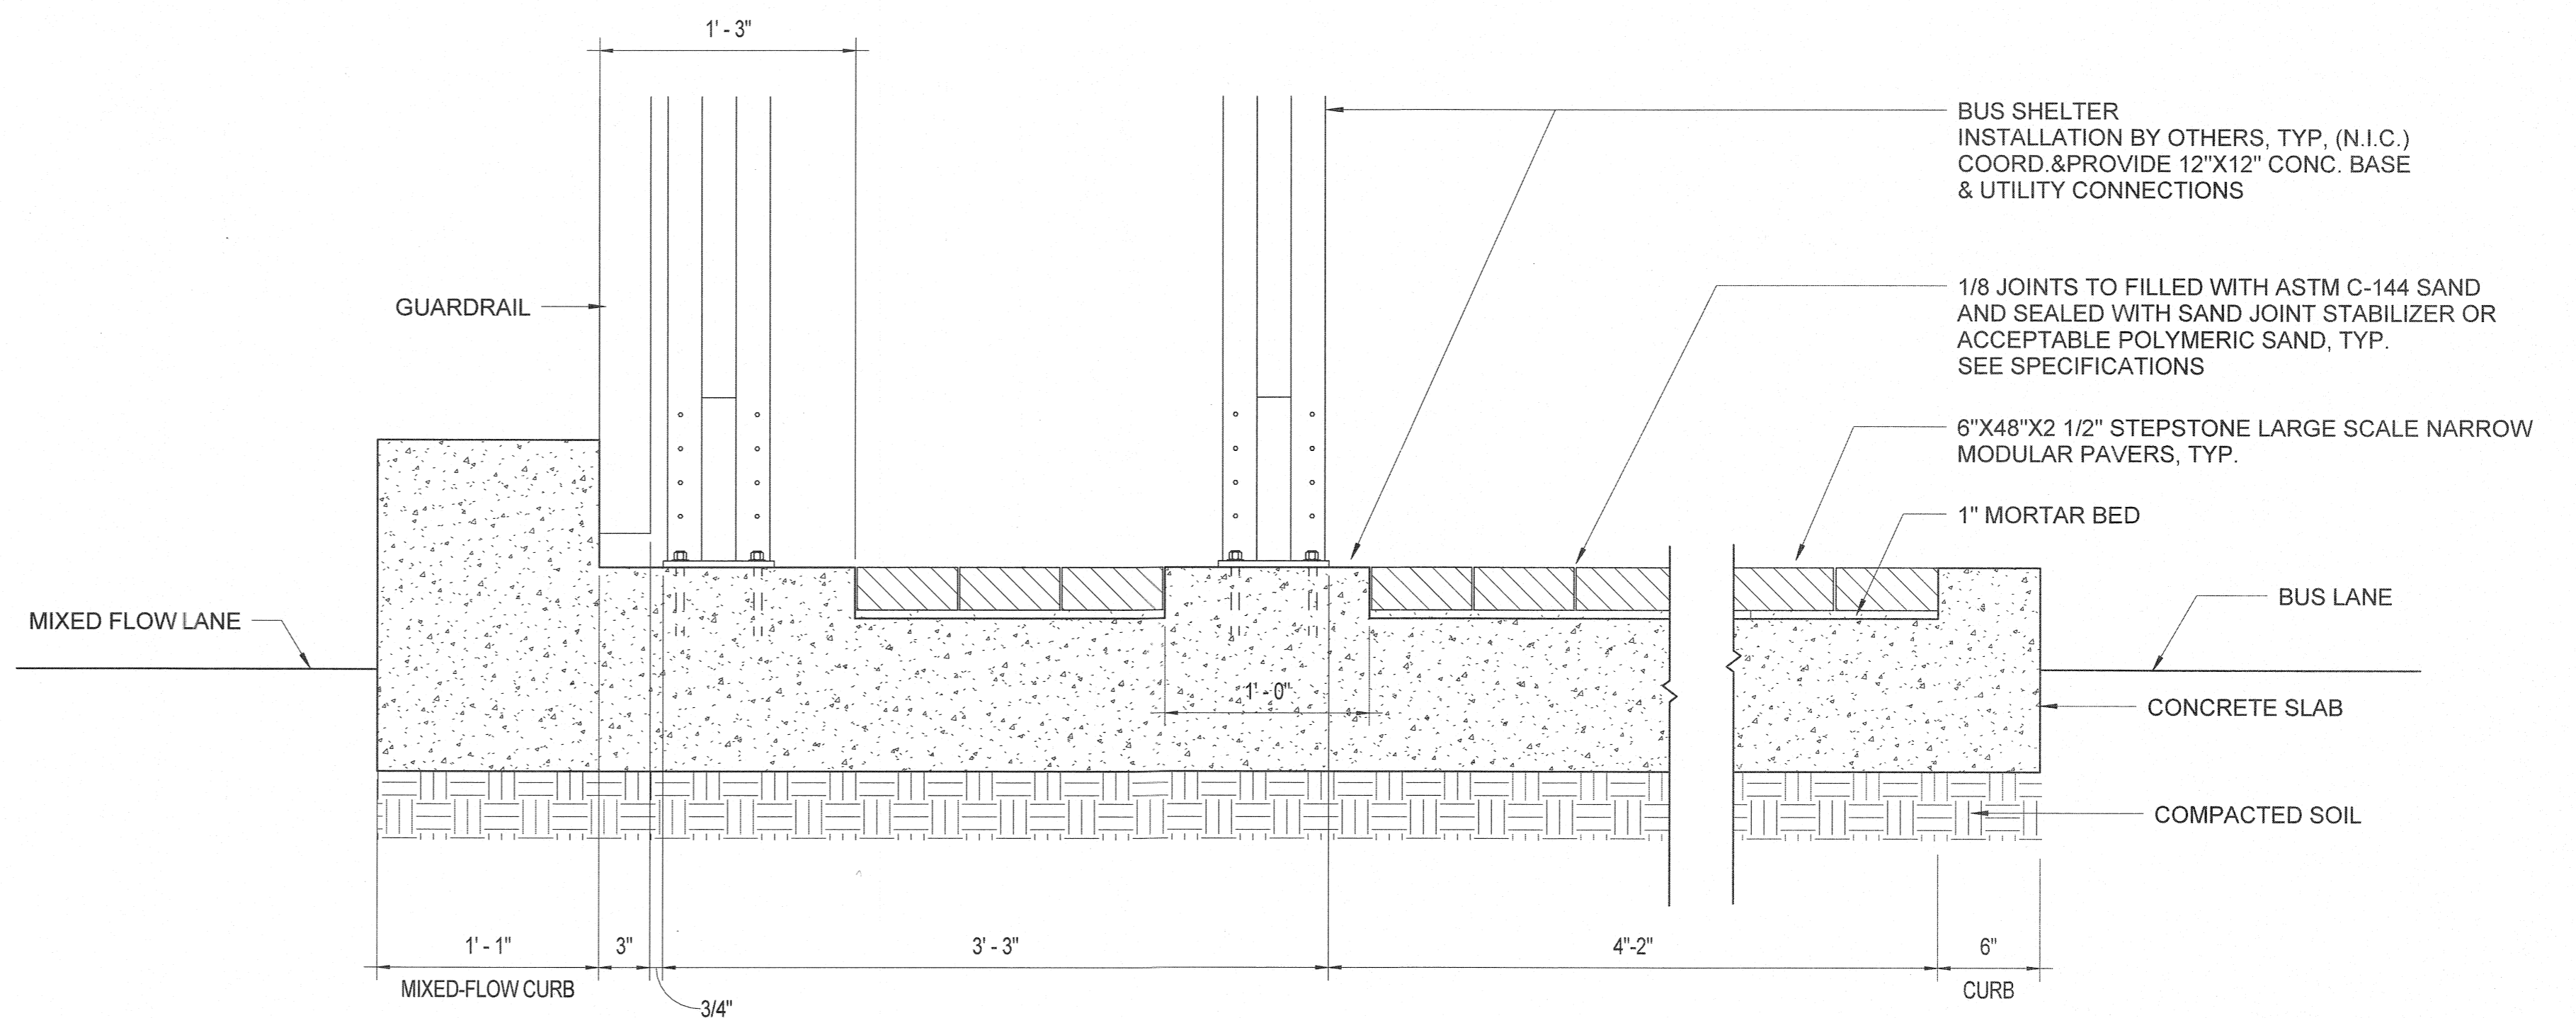


2 **BUS SHELTER LOCATION AND PAVERS@BOARDING ISLAND**
 1 1/2" = 1'-0"


JUNE, 2015

NO.	DATE	DESCRIPTION	REVISED	CHECKED	APPROVED
REVISIONS					


 BUILDING DESIGN AND CONSTRUCTION
 DEPARTMENT OF PUBLIC WORKS
 CITY AND COUNTY OF SAN FRANCISCO
 30 Van Ness Avenue, Suite 4100
 San Francisco, CA (415) 557-4700
 94102-5028 Fax (415) 557-4701

DESIGNED	KZ
DRAWN	SR
CHECKED	KZ
REVIEWED	WK
RECOMMENDED	<i>[Signature]</i>
APPROVED	<i>[Signature]</i>
DATE	6/14/16




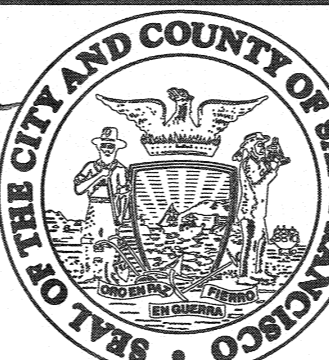


CITY AND COUNTY OF SAN FRANCISCO
MUNICIPAL TRANSPORTATION AGENCY
 APPROVED
[Signature]
 for the DIRECTOR OF TRANSPORTATION

MUNI BUS RAPID TRANSIT SYSTEM
VAN NESS CORRIDOR TRANSIT IMPROVEMENT PROJECT
 PAVER AND RAMP HANDRAIL DETAILS

1289	REVISION
CL-28901	0
AR-24	
AR-31	

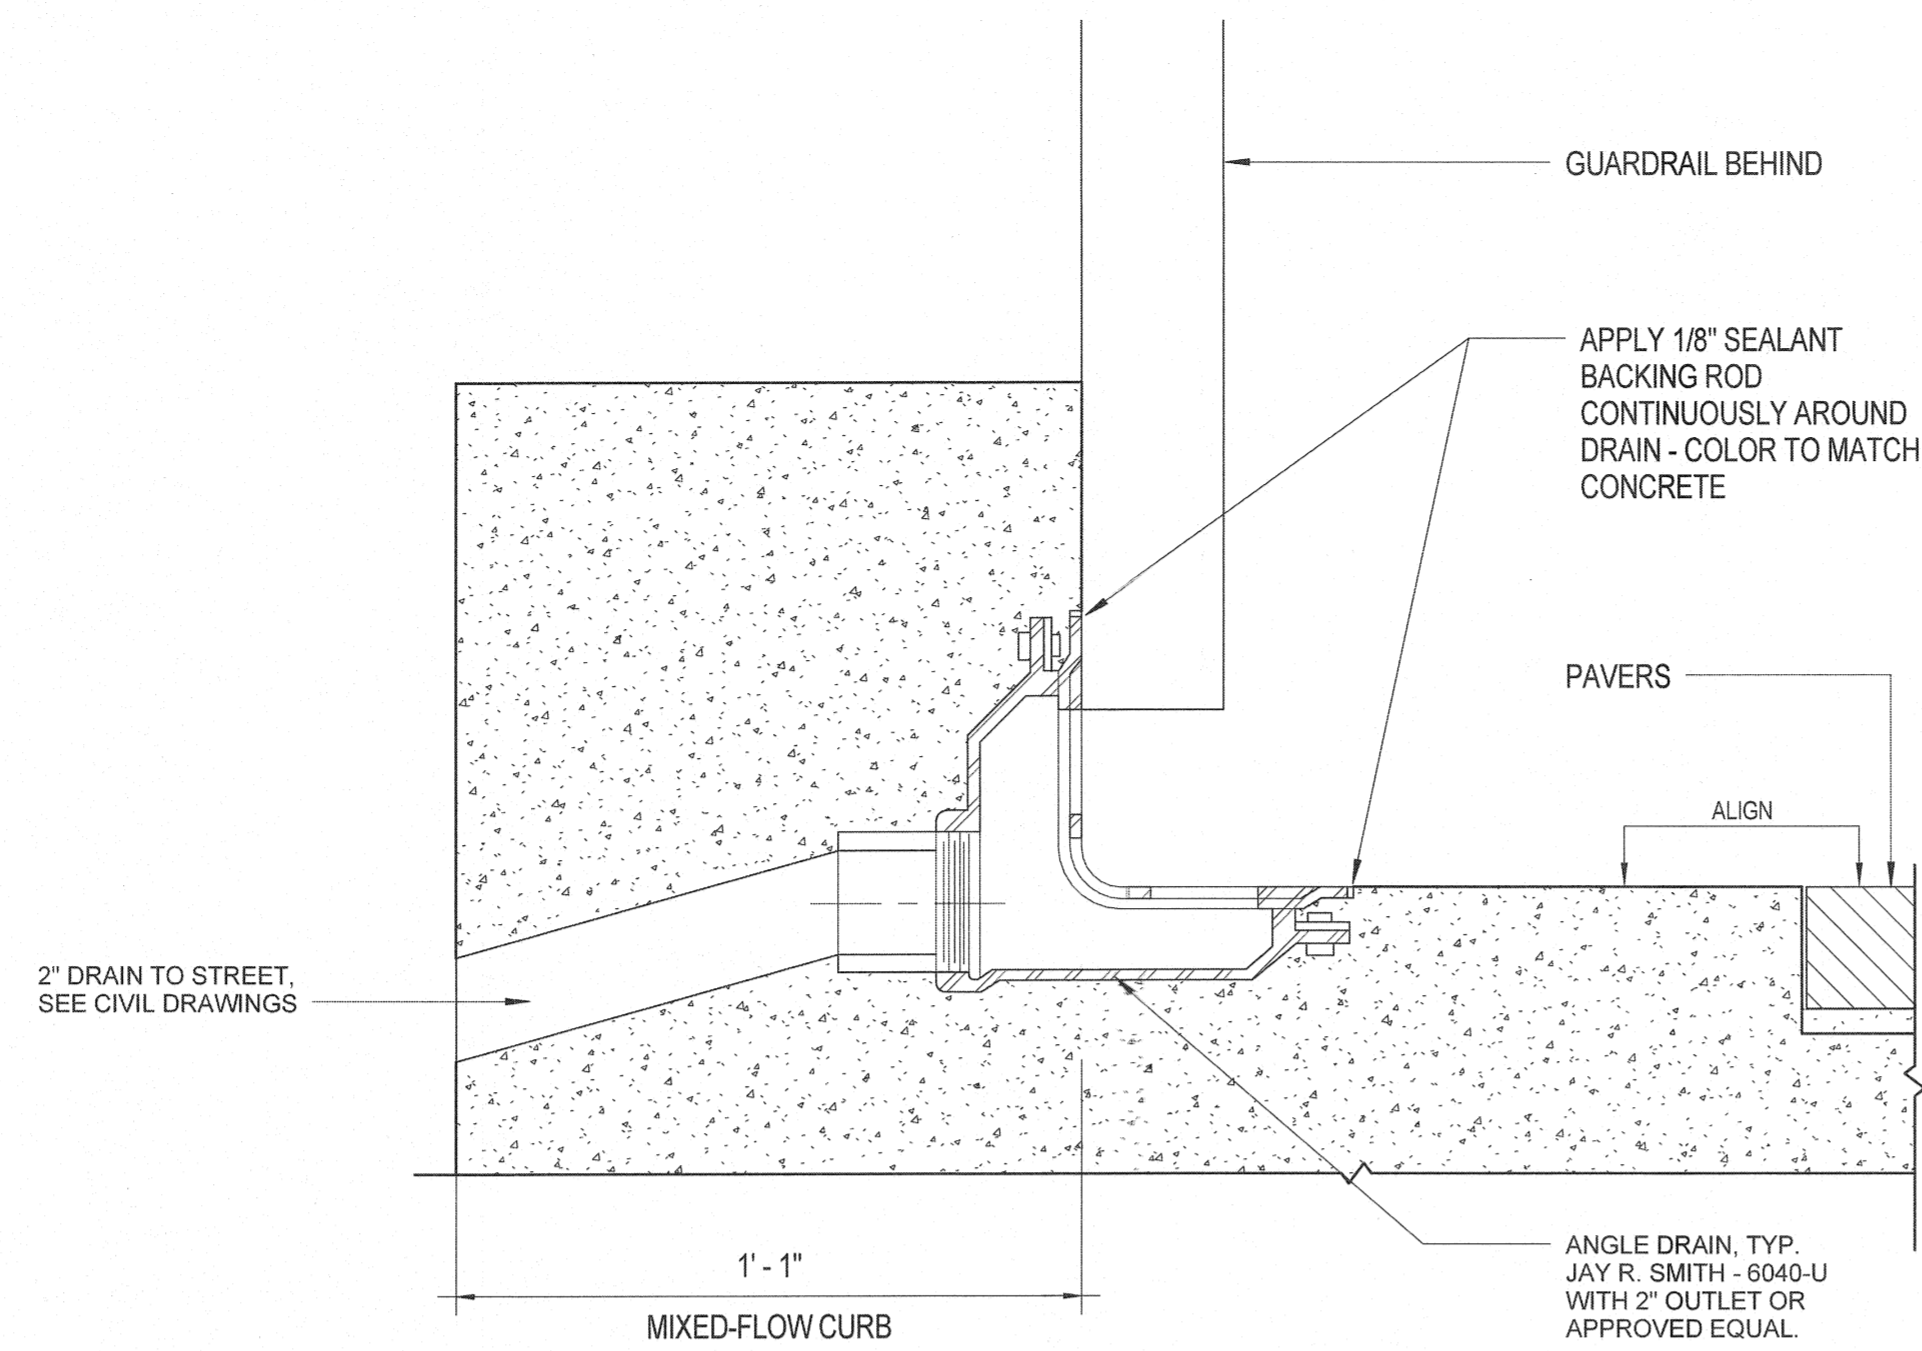

3 DRAIN@BOARDING ISLAND
3" = 1'-0"

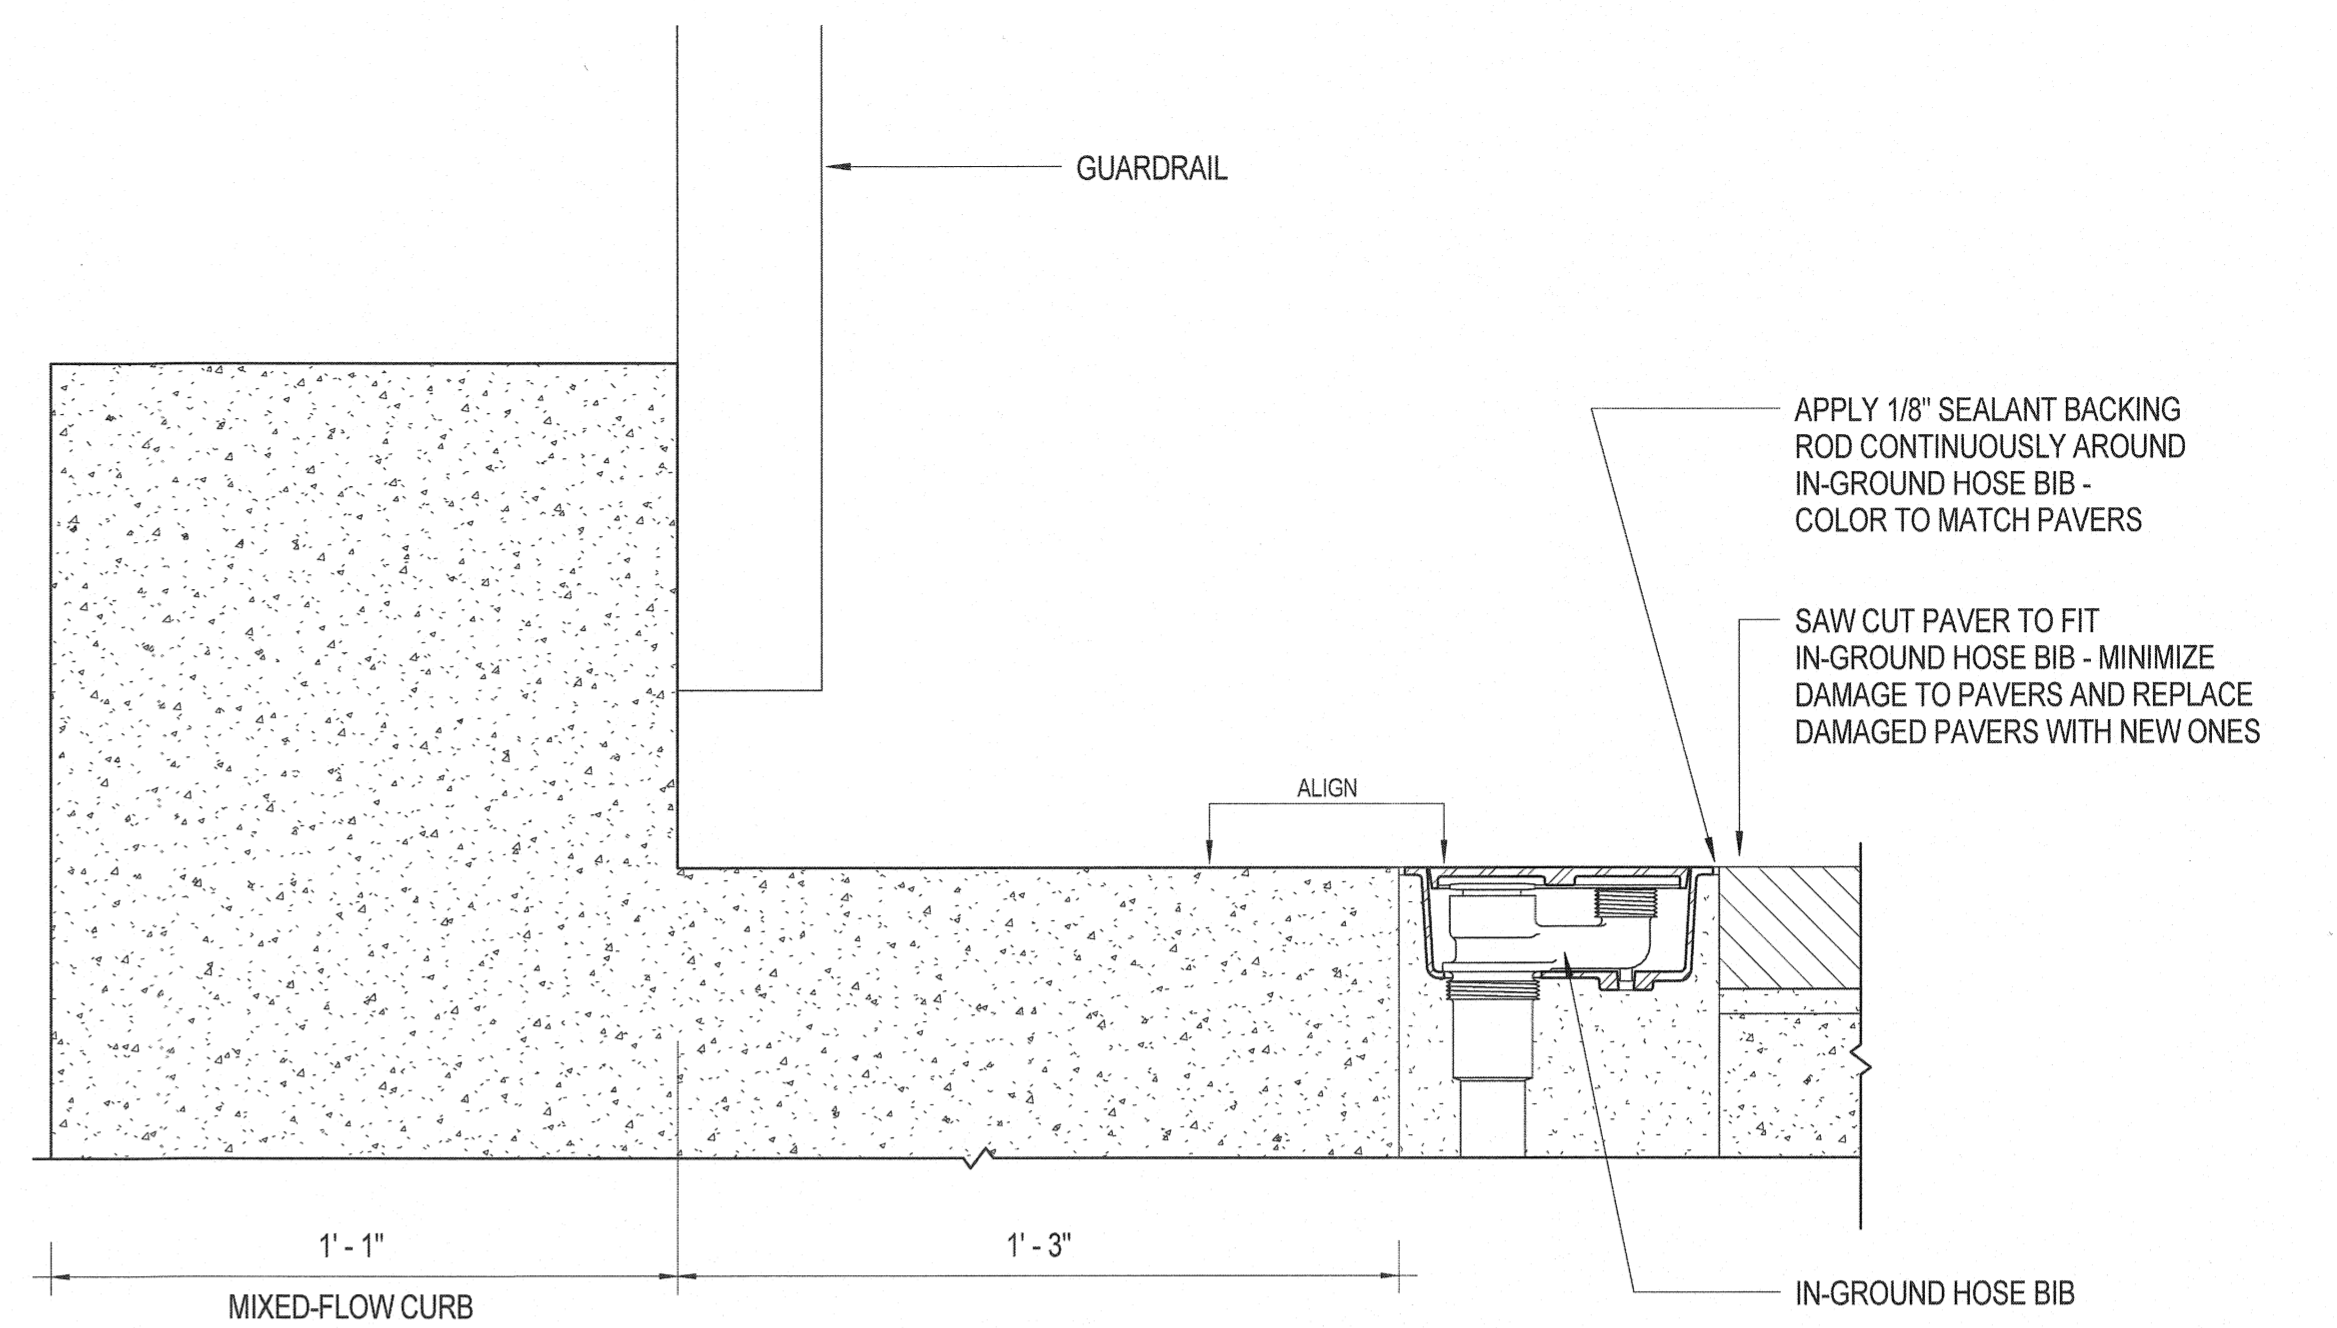


2 HOSE BIB@BOARDING ISLAND
3" = 1'-0"

NO.	DATE	DESCRIPTION	REVISED	CHECKED	APPROVED
REVISIONS					


 BUILDING DESIGN AND CONSTRUCTION
 DEPARTMENT OF PUBLIC WORKS
 CITY AND COUNTY OF SAN FRANCISCO
 30 Van Ness Avenue San Francisco, CA 94102-5028
 (415) 557-4100 (415) 557-4701

DESIGNED *KZ*
 DRAWN *SR*
 CHECKED *KZ*
 REVIEWED *WK*
 RECOMMENDED *[Signature]*
 APPROVED *F. Mahanadi*
 DATE *10/14/16*

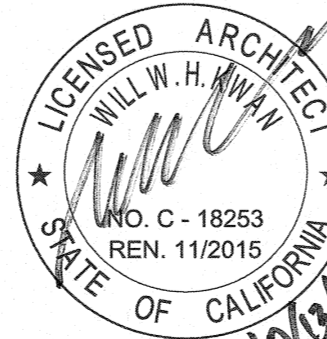



CITY AND COUNTY OF SAN FRANCISCO
MUNICIPAL TRANSPORTATION AGENCY


APPROVED

 for the DIRECTOR OF TRANSPORTATION


MUNI BUS RAPID TRANSIT SYSTEM	1289
VAN NESS CORRIDOR TRANSIT IMPROVEMENT PROJECT	CL-28902
EQUIPMENT INSTALLATION DETAILS	AR-25
	AR-31

JUNE, 2015


REVISION
0

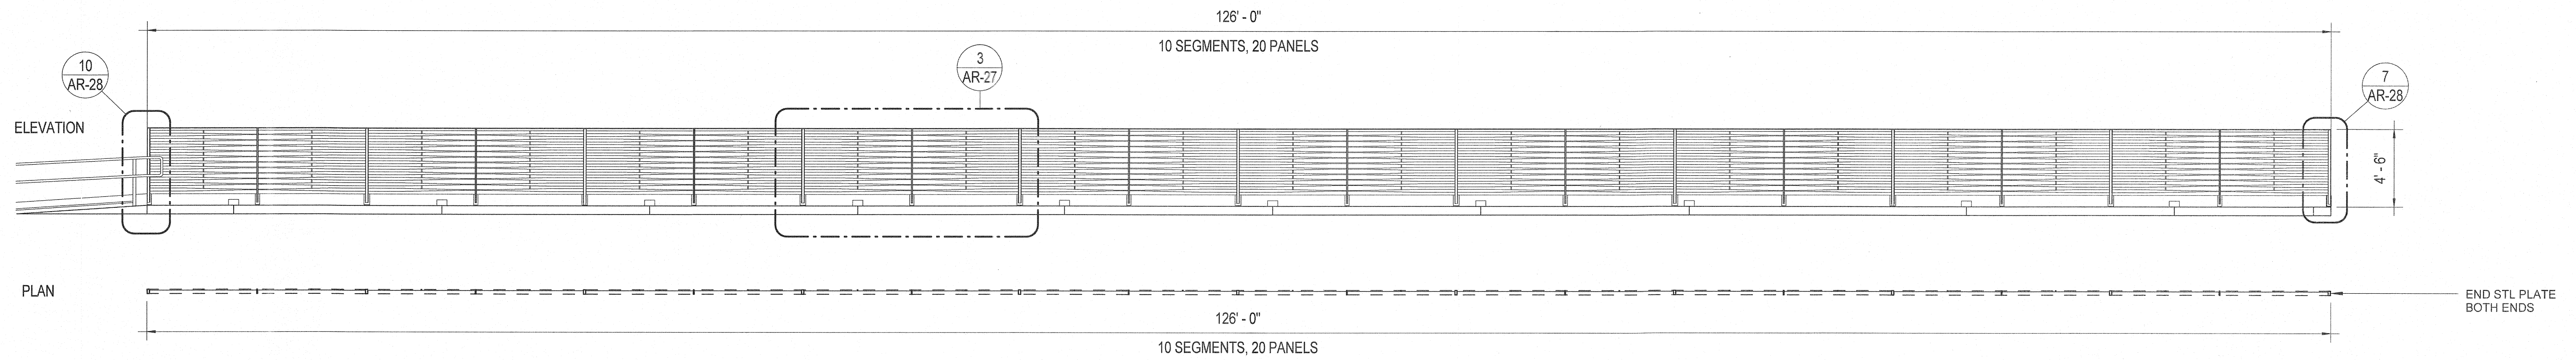

2 TYPICAL RAIL ELEVATION
SCALE: 3/16"=1'-0"

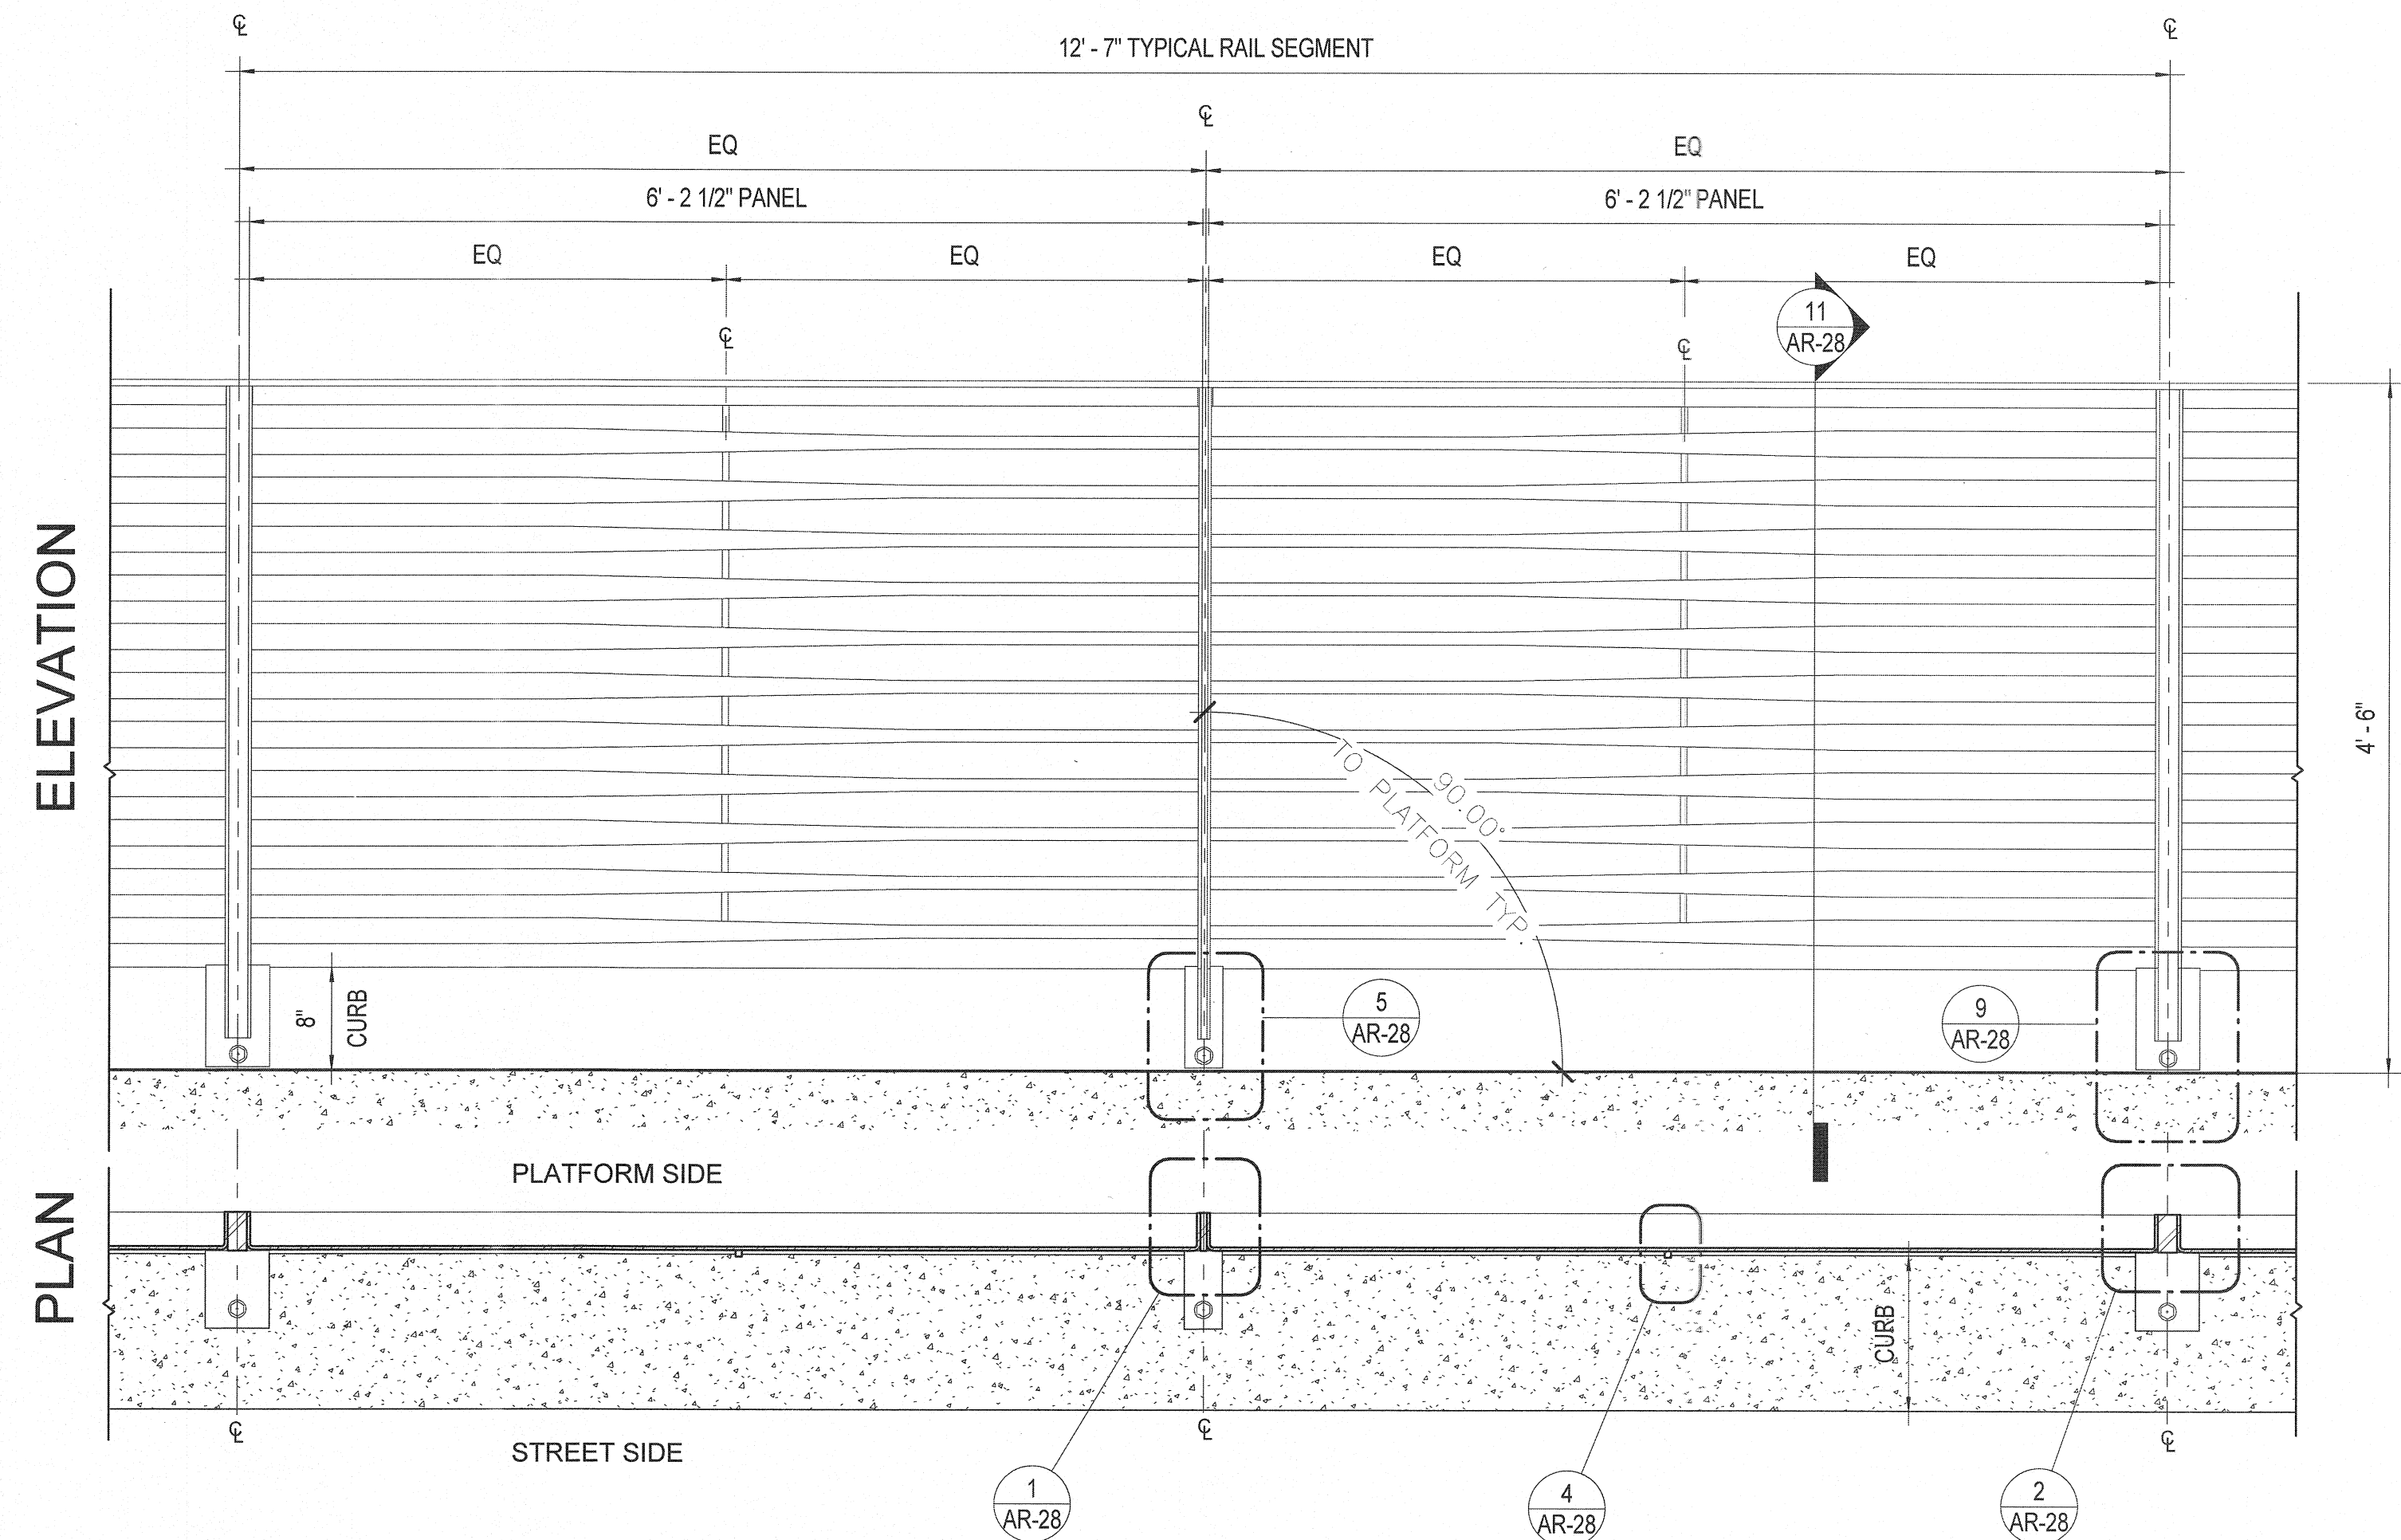

3 TYPICAL RAIL SEGMENT
SCALE: 1"=1'-0"

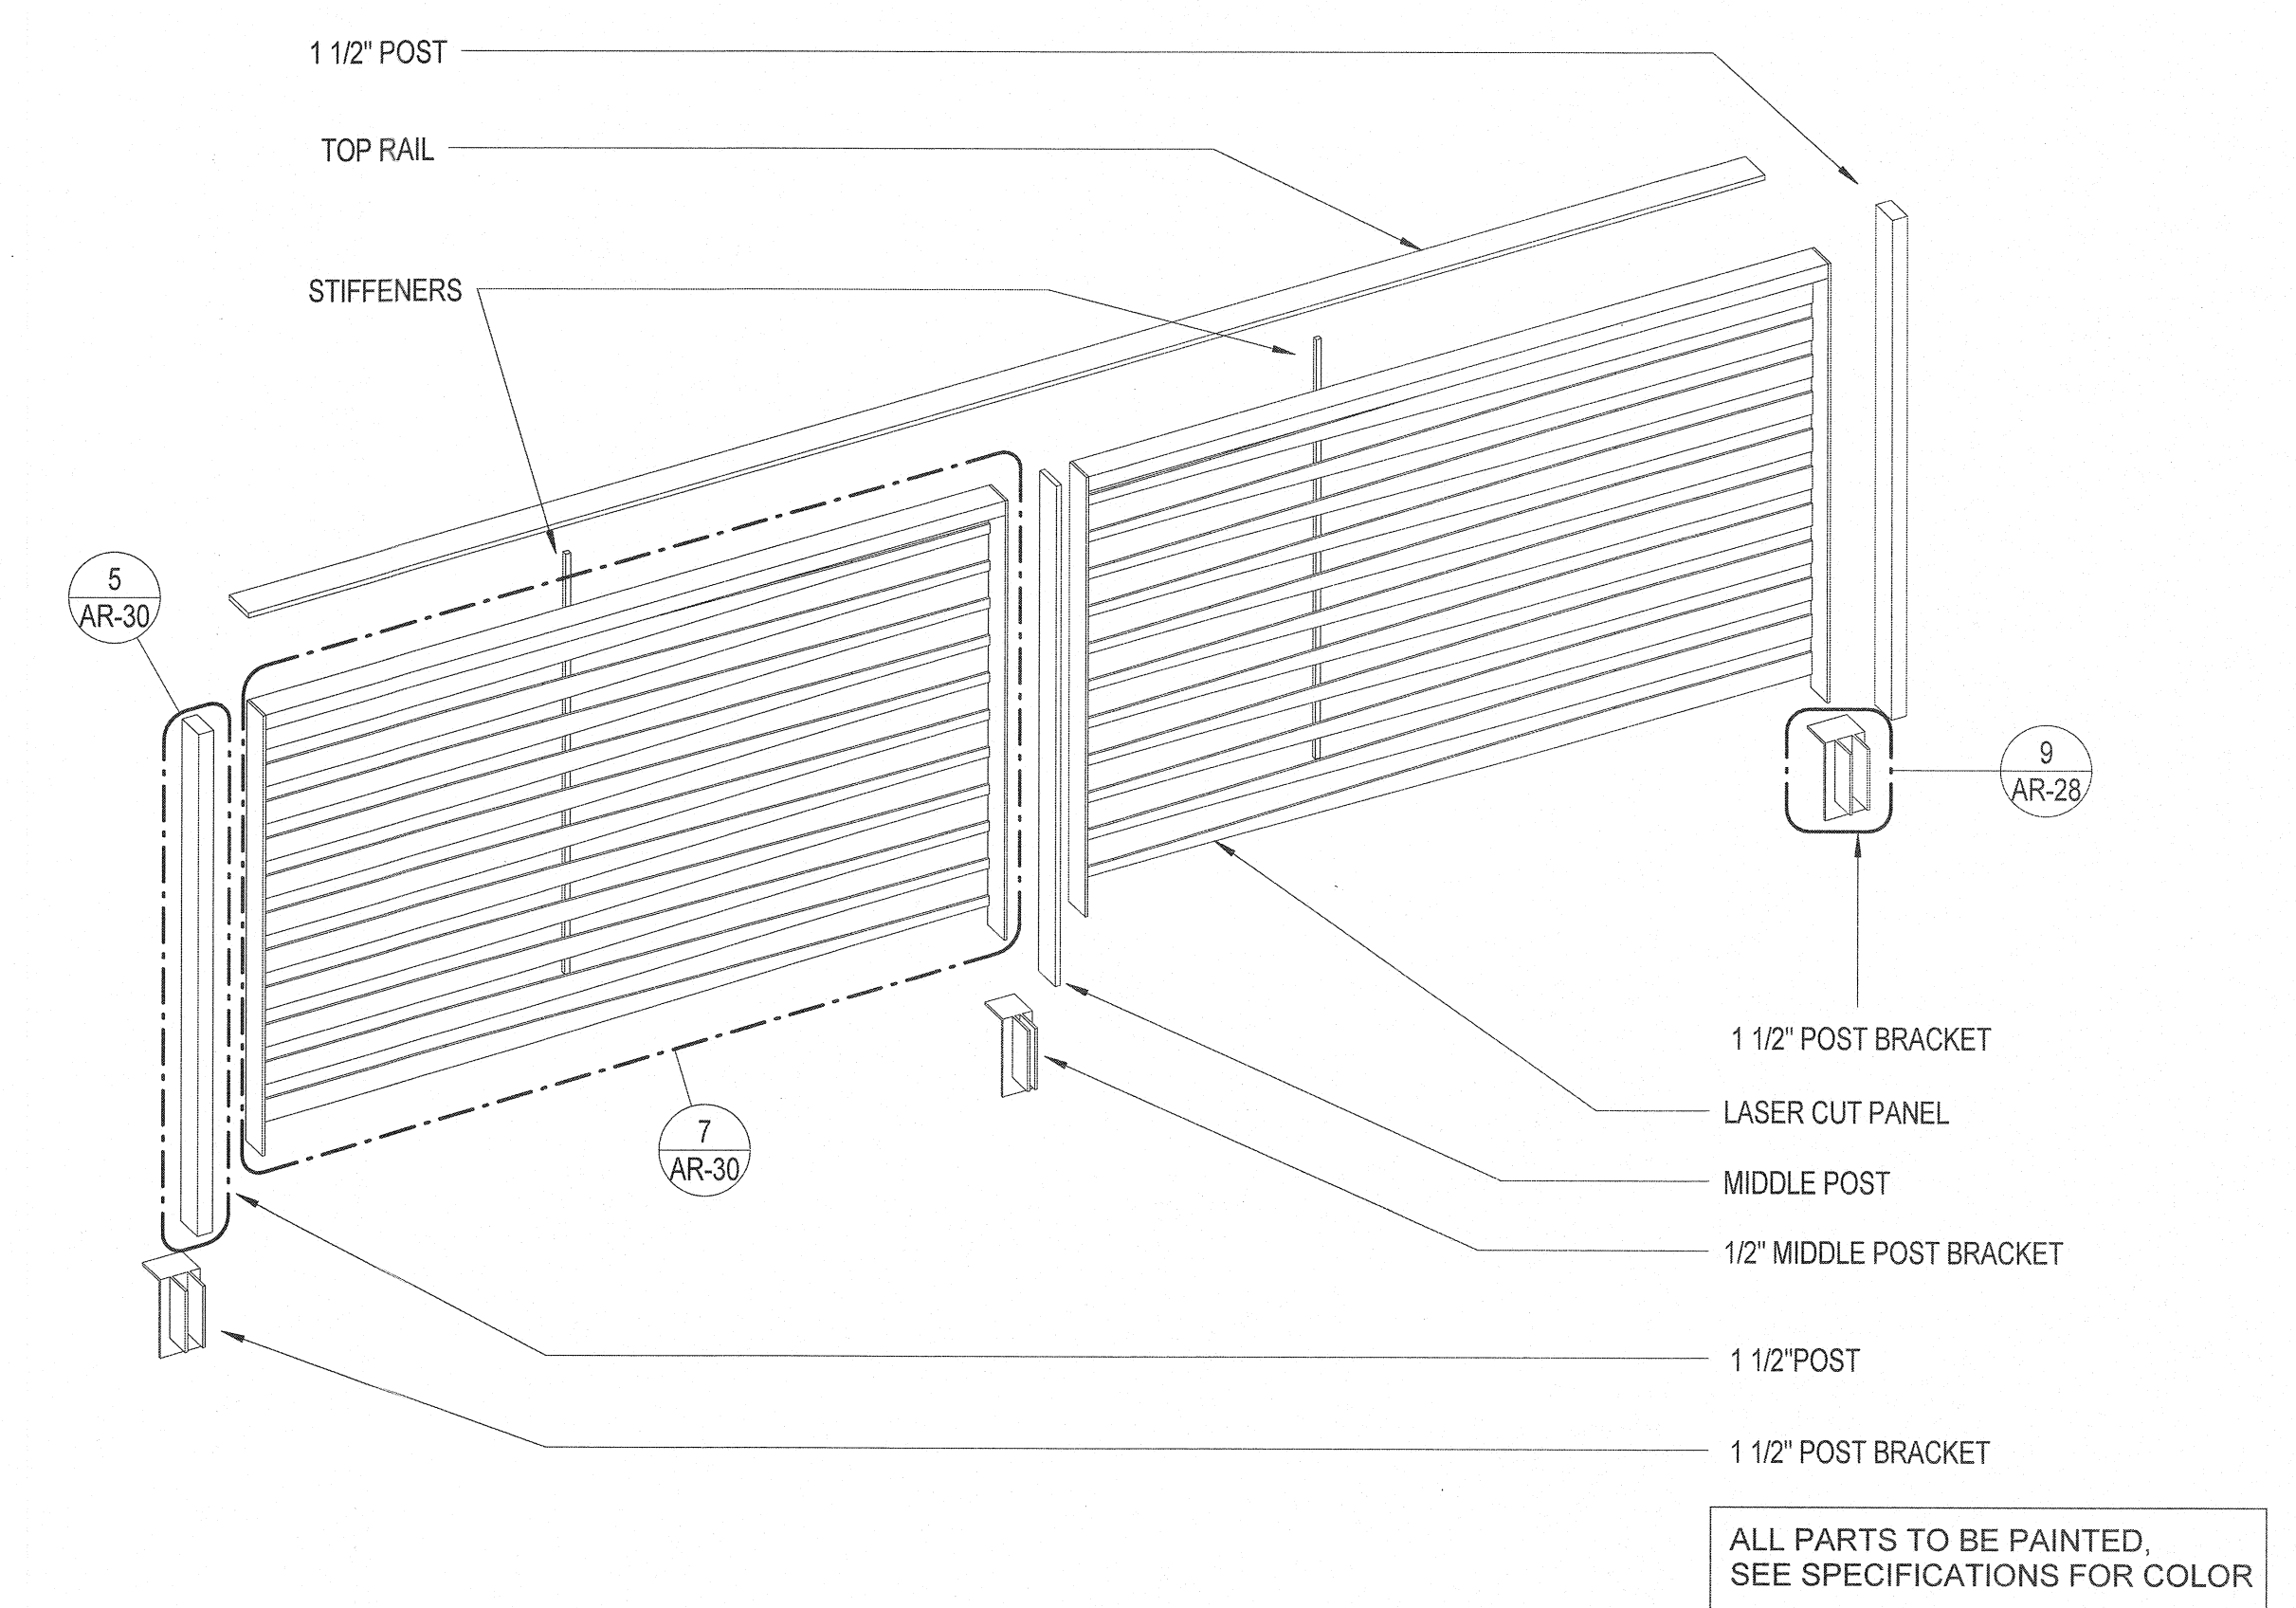


1 RAILING ELEMENTS
SCALE: 3/4"=1'-0"


NO.	DATE	DESCRIPTION	REVISED	CHECKED	APPROVED
REVISIONS					


 BUILDING DESIGN AND CONSTRUCTION
 DEPARTMENT OF PUBLIC WORKS
 CITY AND COUNTY OF SAN FRANCISCO
 30 Van Ness Avenue, Suite 4100
 San Francisco, CA (415) 557-4700
 94102-6028 Fax (415) 557-4701

DESIGNED: KZ
 DRAWN: SP
 CHECKED: KZ
 REVIEWED: WK.
 RECOMMENDED: *[Signature]*
 APPROVED: *[Signature]*
 DATE: 10/14/16

LICENSED ARCHITECT
 W. H. W. W. W.
 NO. C - 18253
 REN. 11/2017
 STATE OF CALIFORNIA
 10/13/16

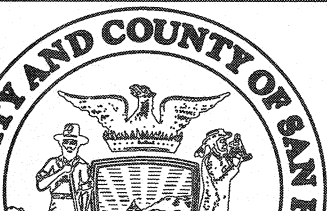
 CITY AND COUNTY OF SAN FRANCISCO
 MUNICIPAL TRANSPORTATION AGENCY

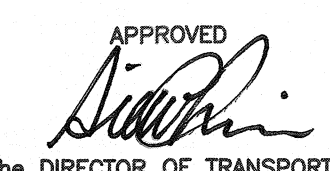
APPROVED

 for the DIRECTOR OF TRANSPORTATION

MUNI BUS RAPID TRANSIT SYSTEM
 VAN NESS CORRIDOR TRANSIT IMPROVEMENT PROJECT
 GUARDRAIL DETAILS


JUNE, 2015

1289	REVISION
CL-28904	
AR-27	0
AR-31	

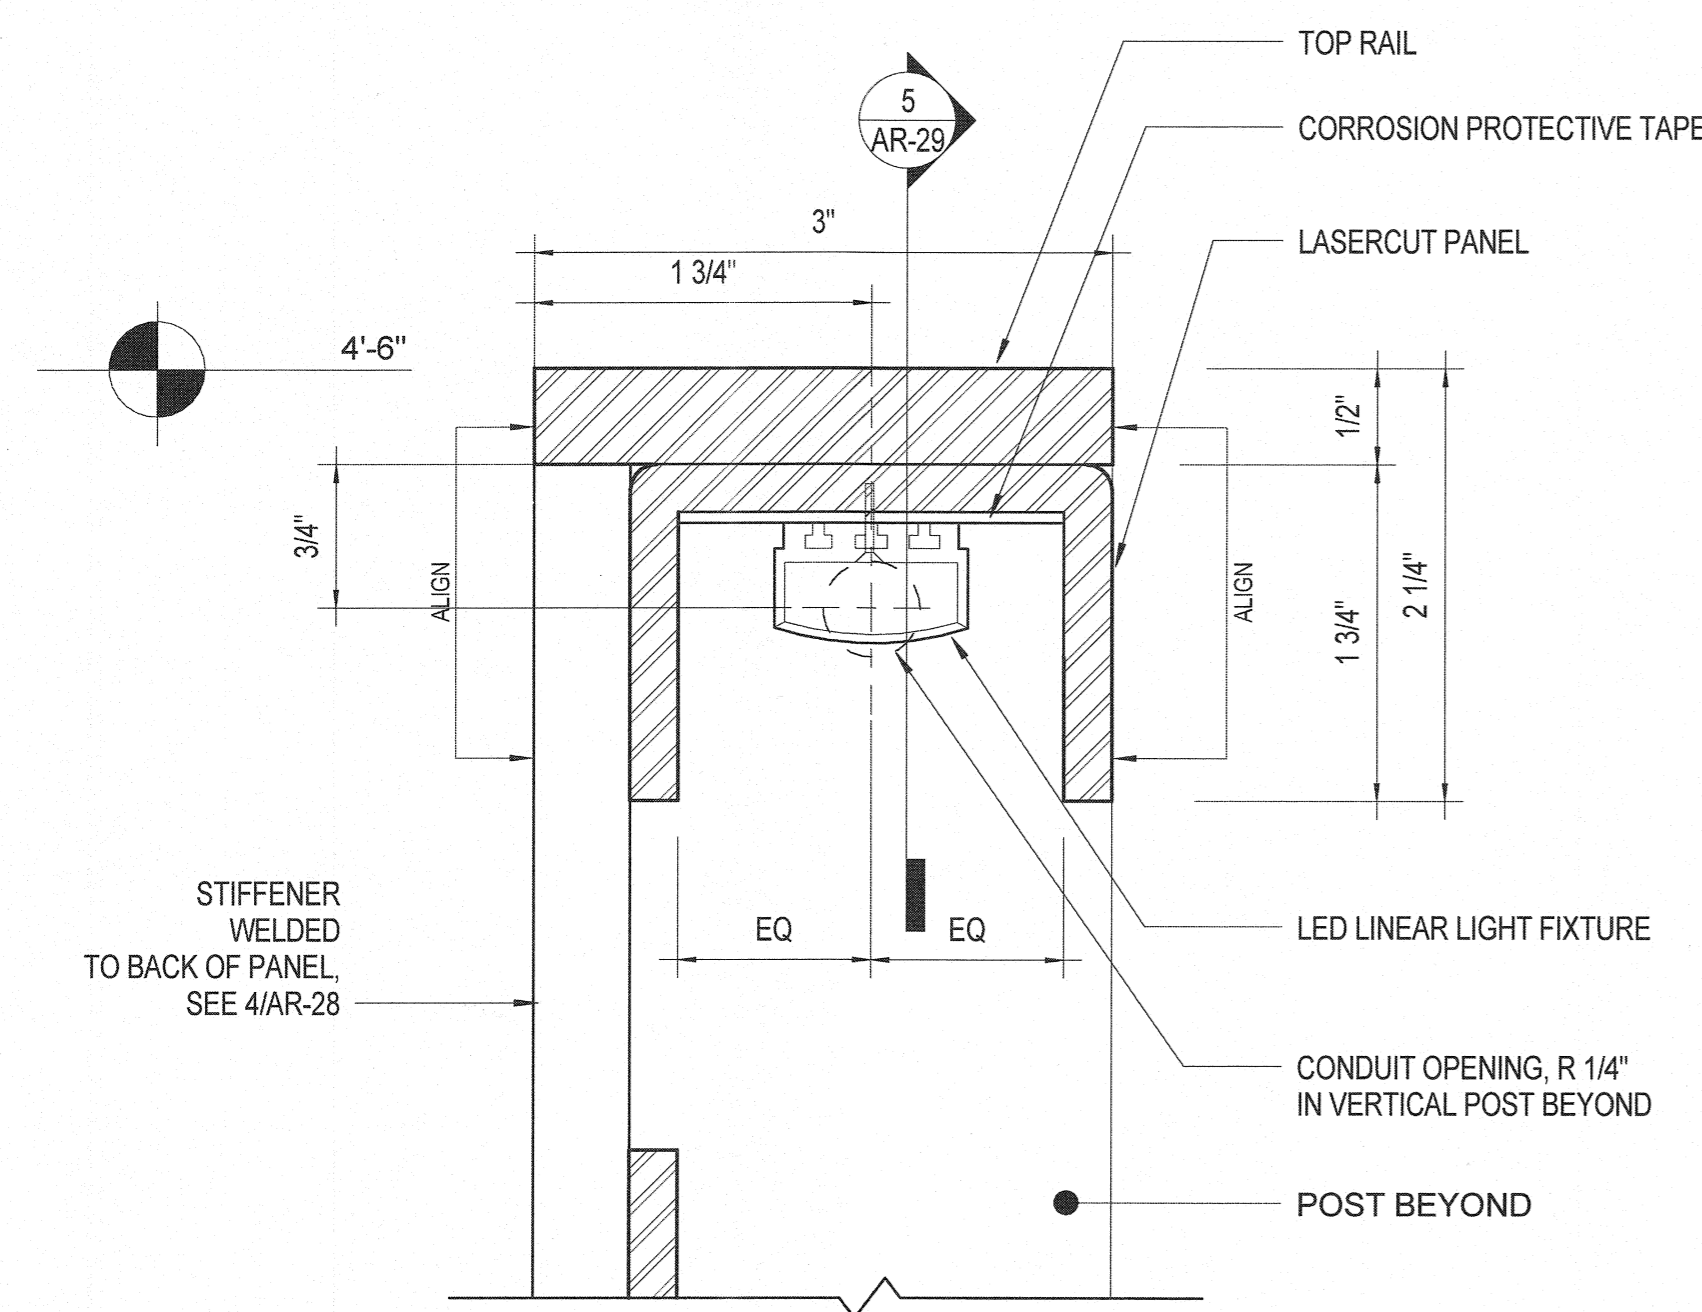
BORDER REVISED 11/17/05




12 SECTION@TOP RAIL
12" = 1'-0"

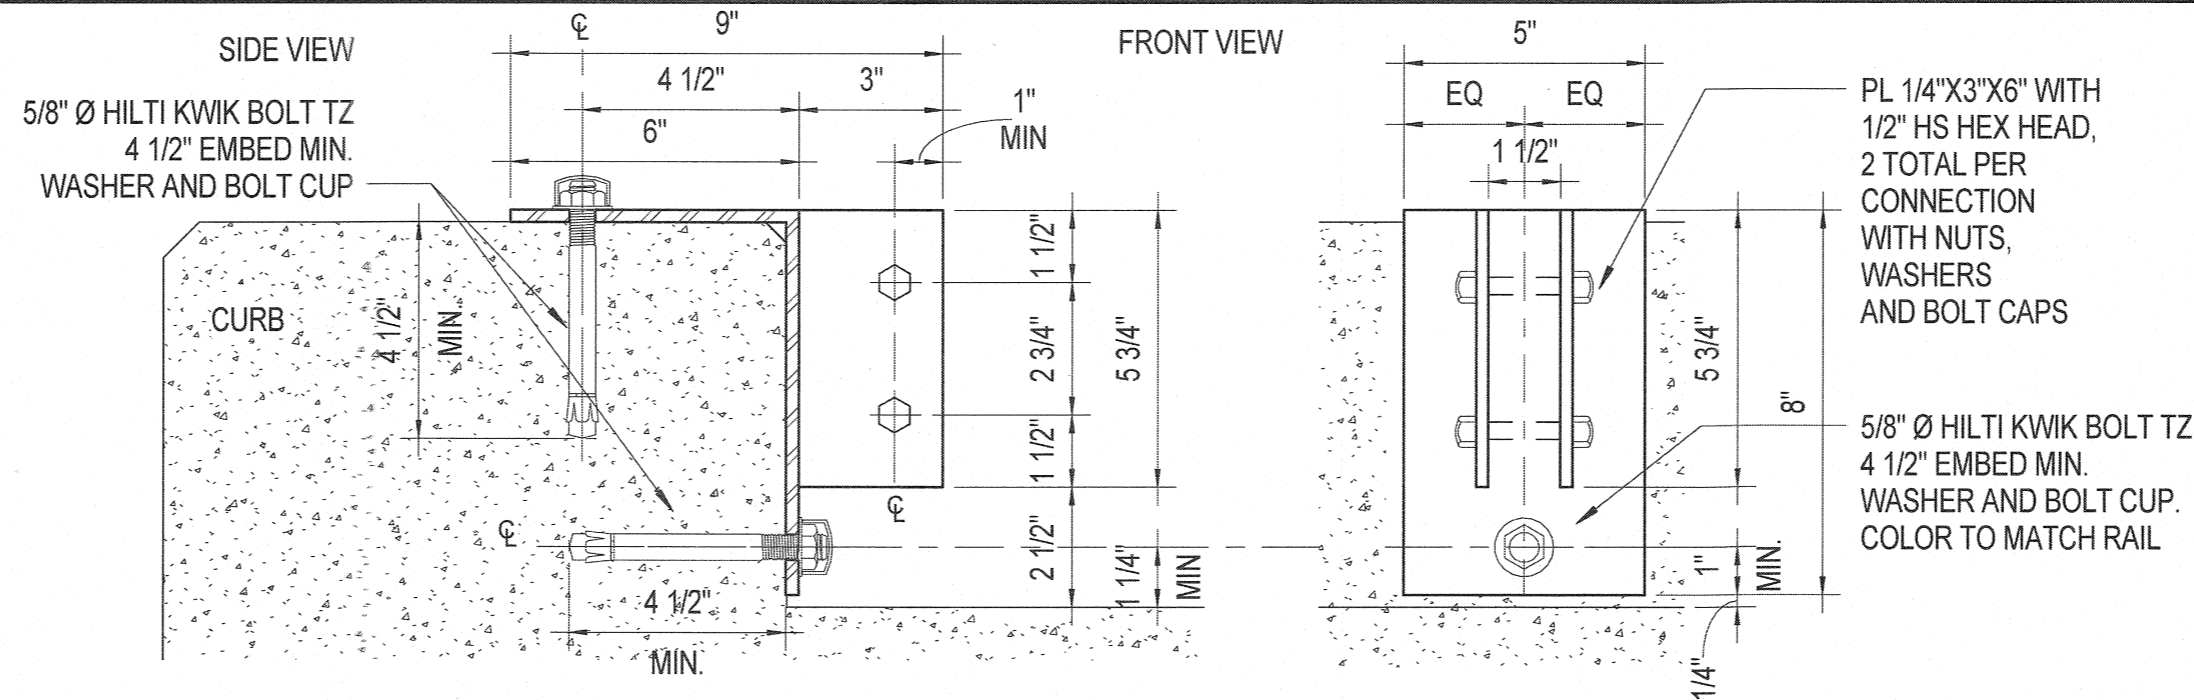


9 TYP. 1 1/2" POST BRACKET
3" = 1'-0"

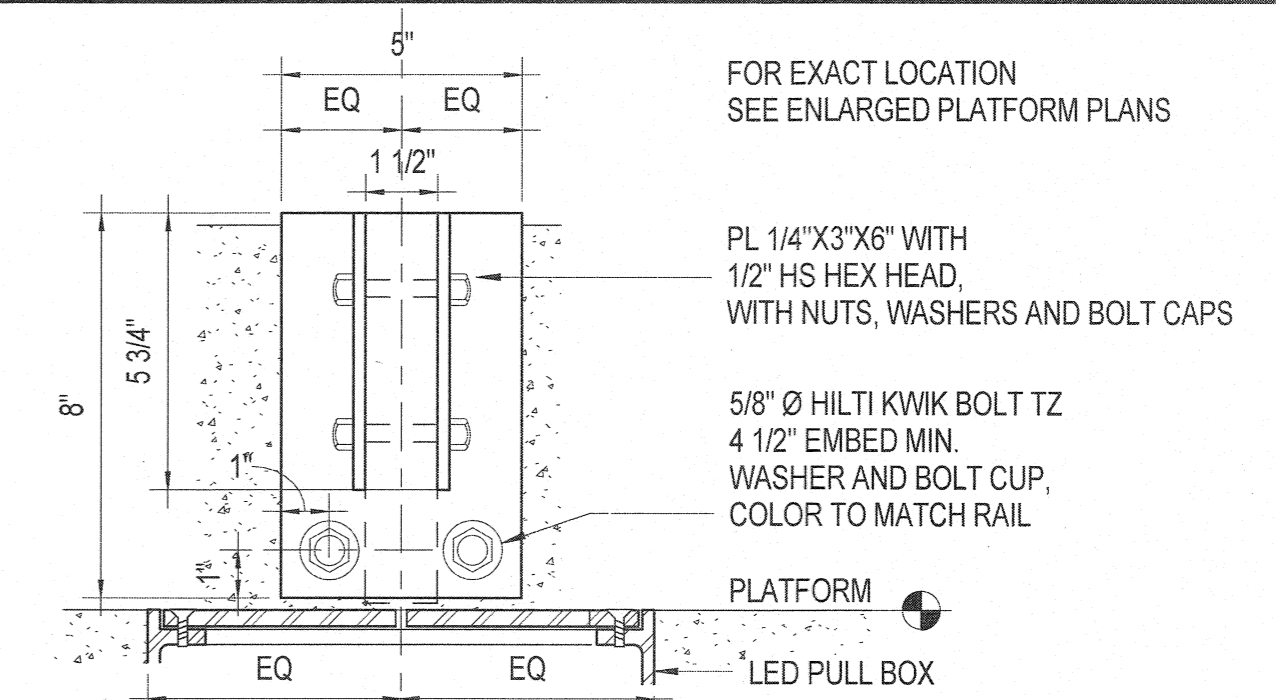


3 1 1/2" POST BRACKET@PULL BOX
3" = 1'-0"

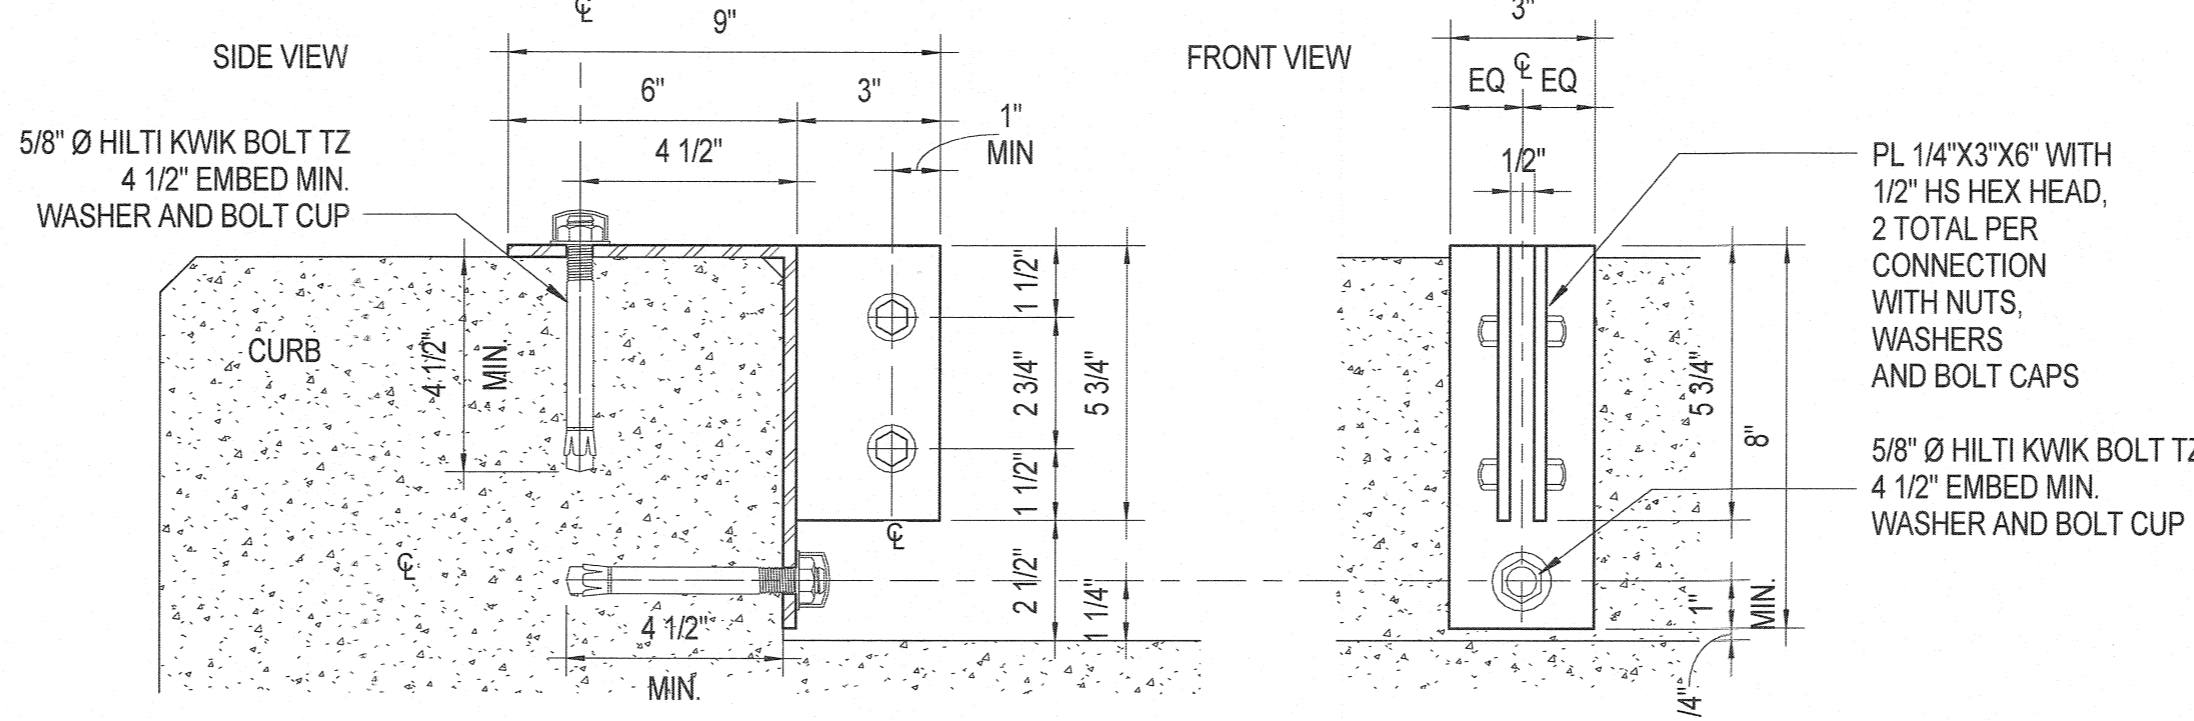


5 1/2" POST BRACKET-4 INCH
3" = 1'-0"

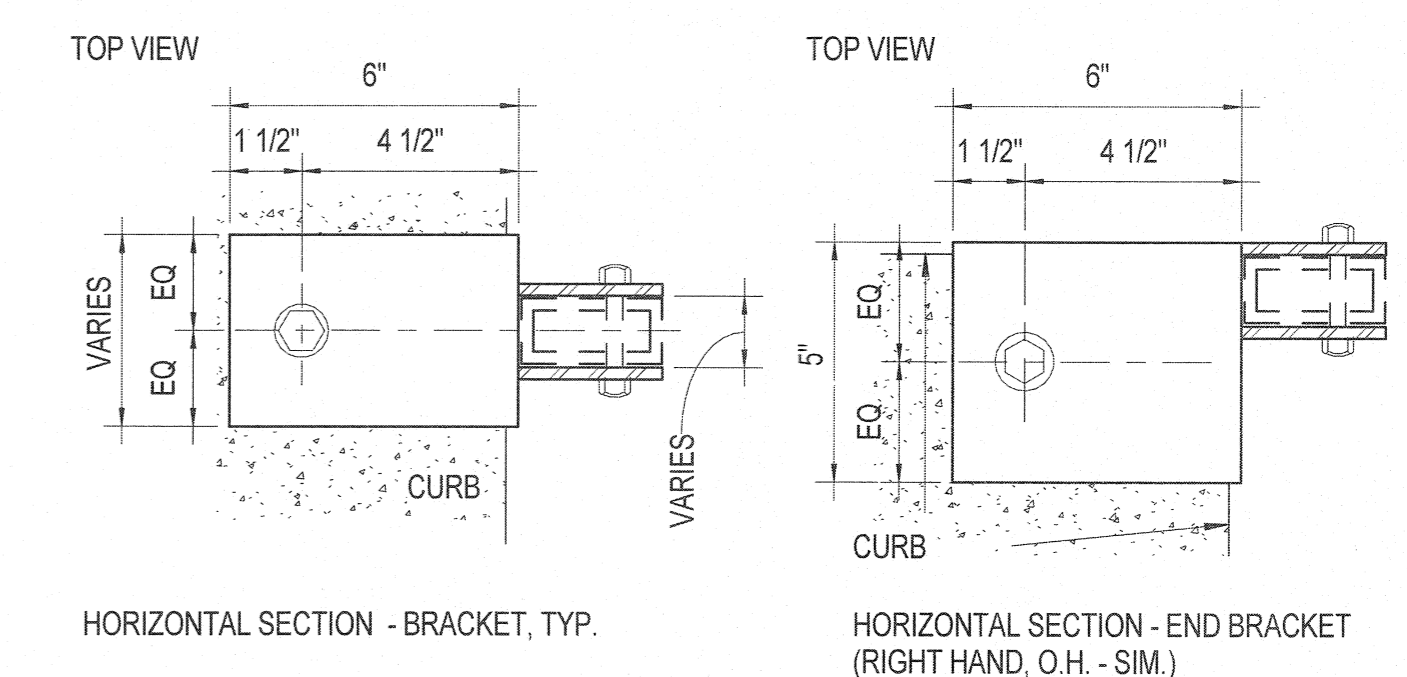


HORIZONTAL SECTION - BRACKET, TYP. HORIZONTAL SECTION - END BRACKET (RIGHT HAND, O.H. - SIM.)

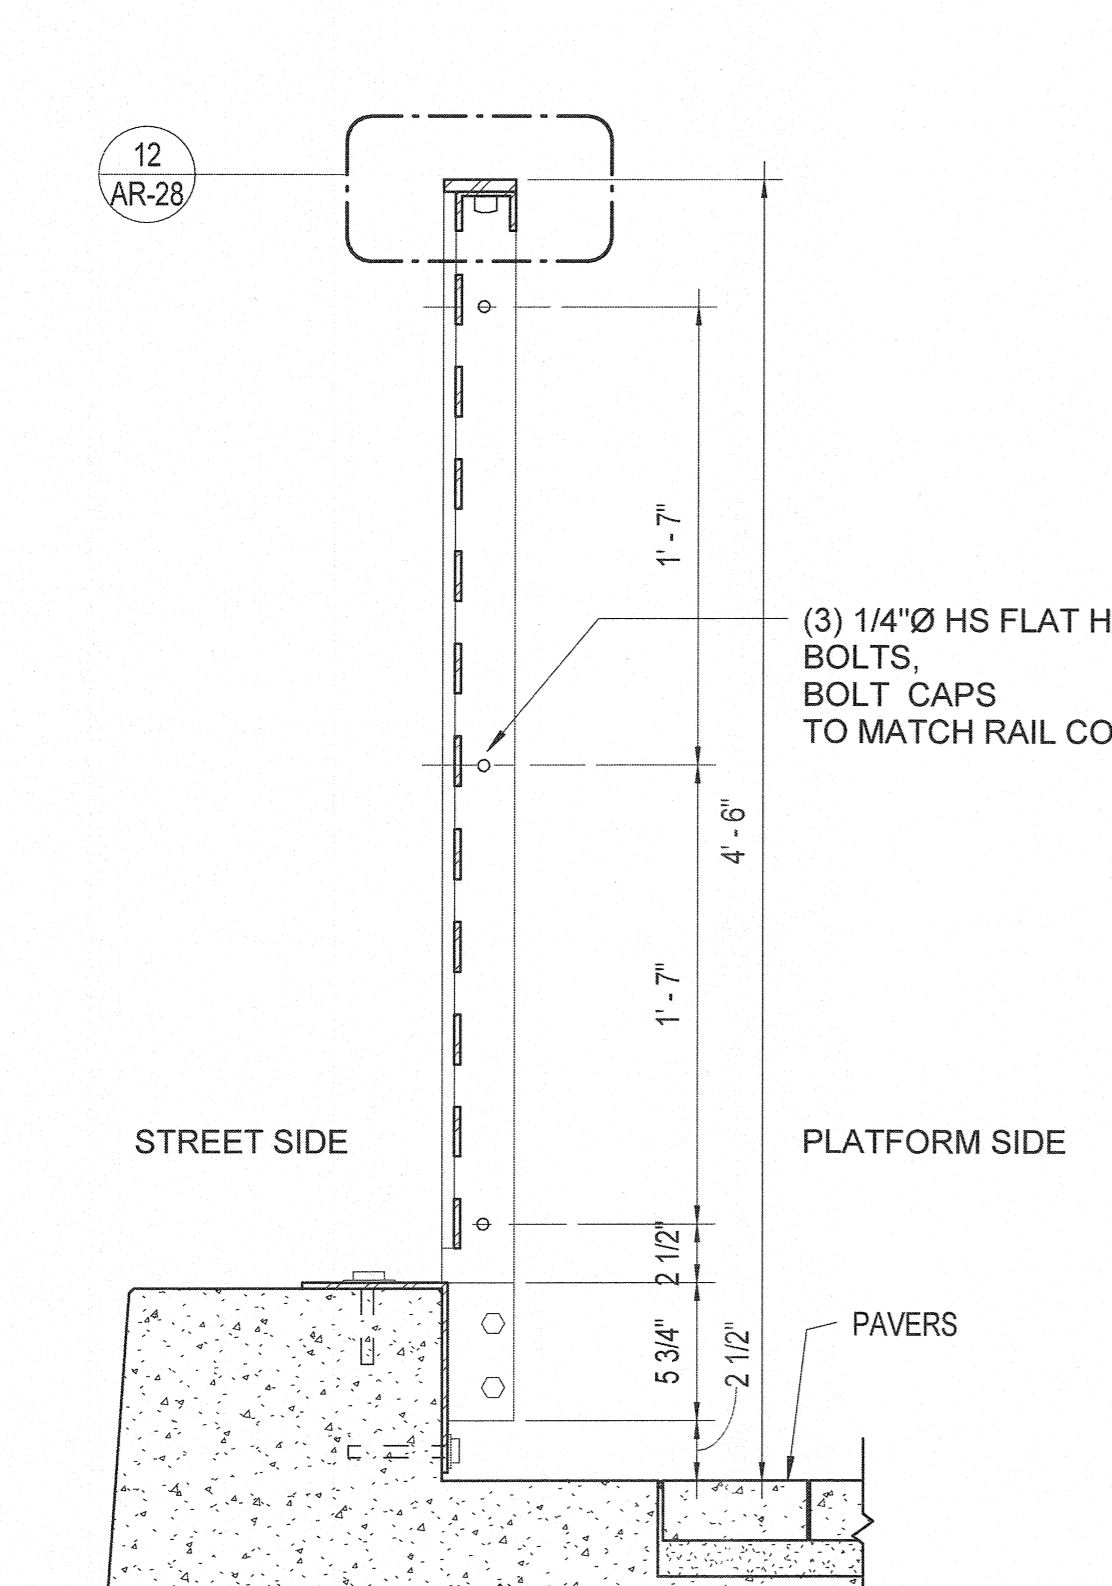


11 RAIL SECTION
1 1/2" = 1'-0"

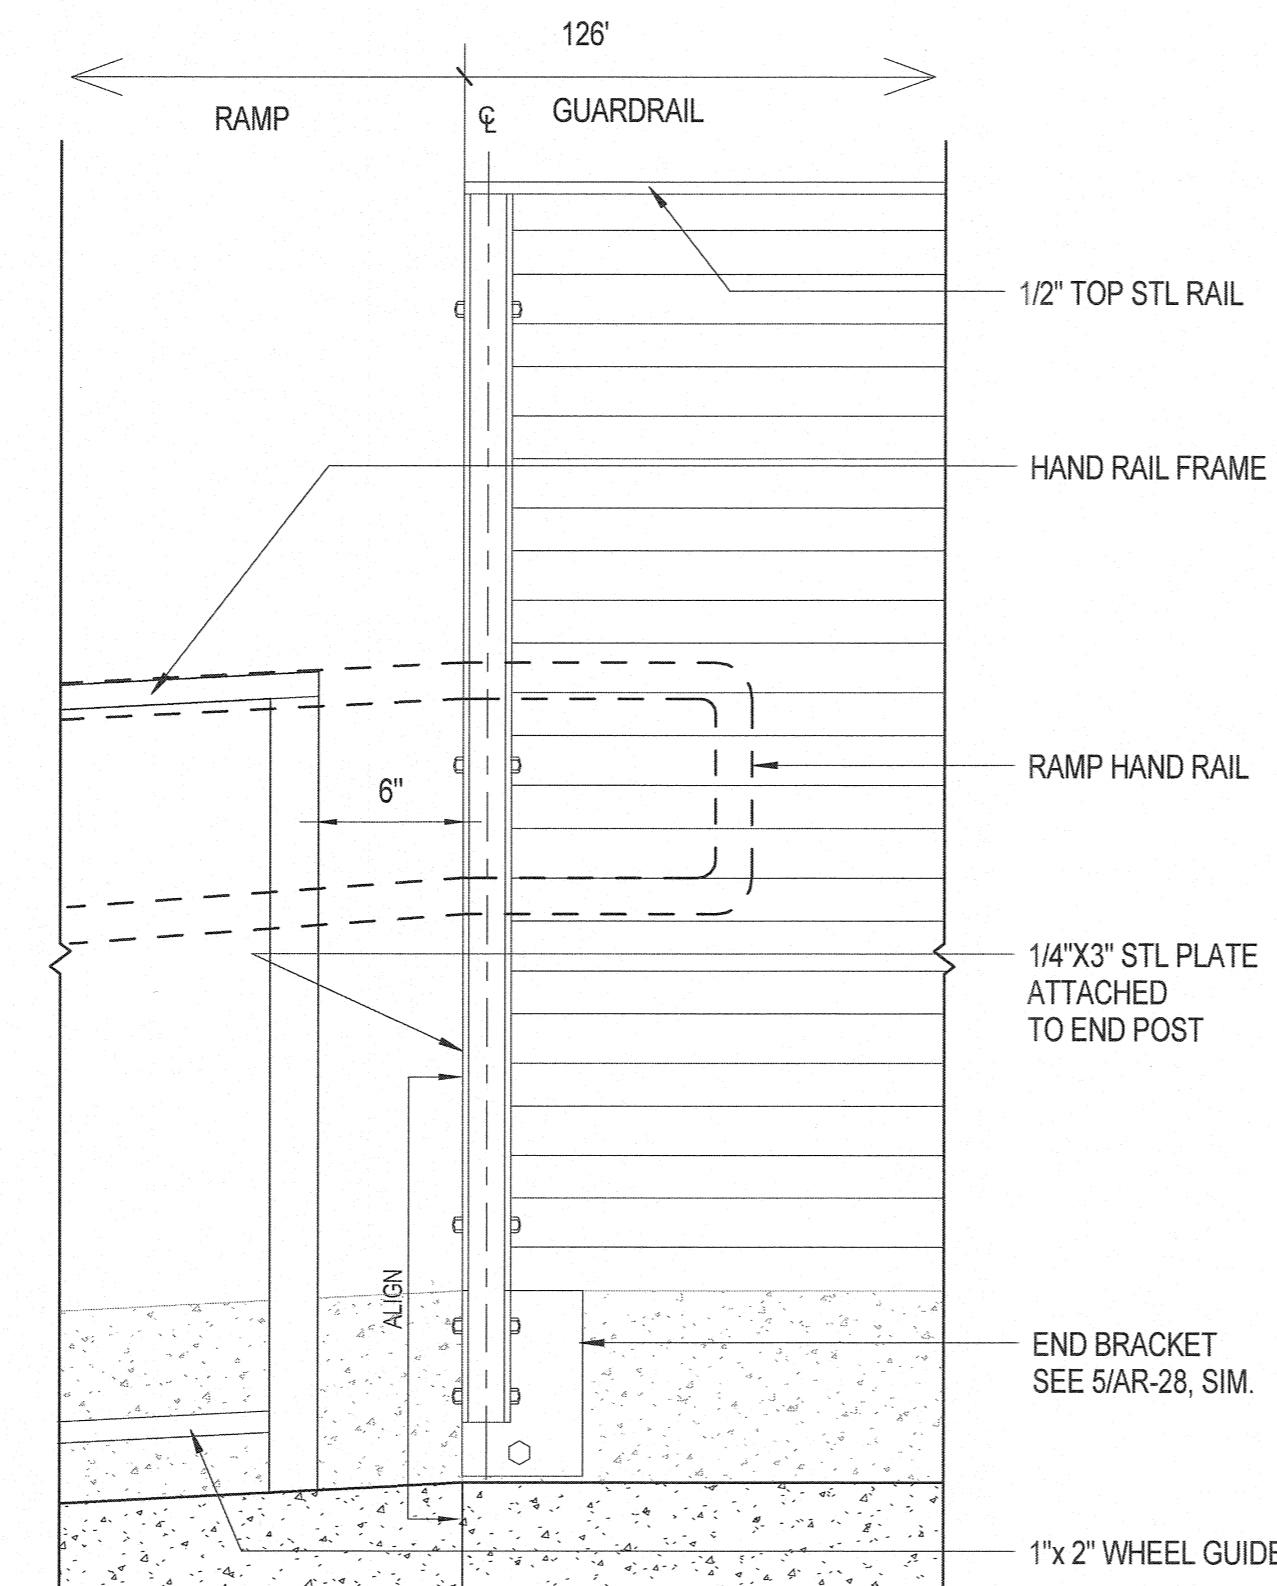


10 RAIL ELEVATION - 1ST POST
1 1/2" = 1'-0"

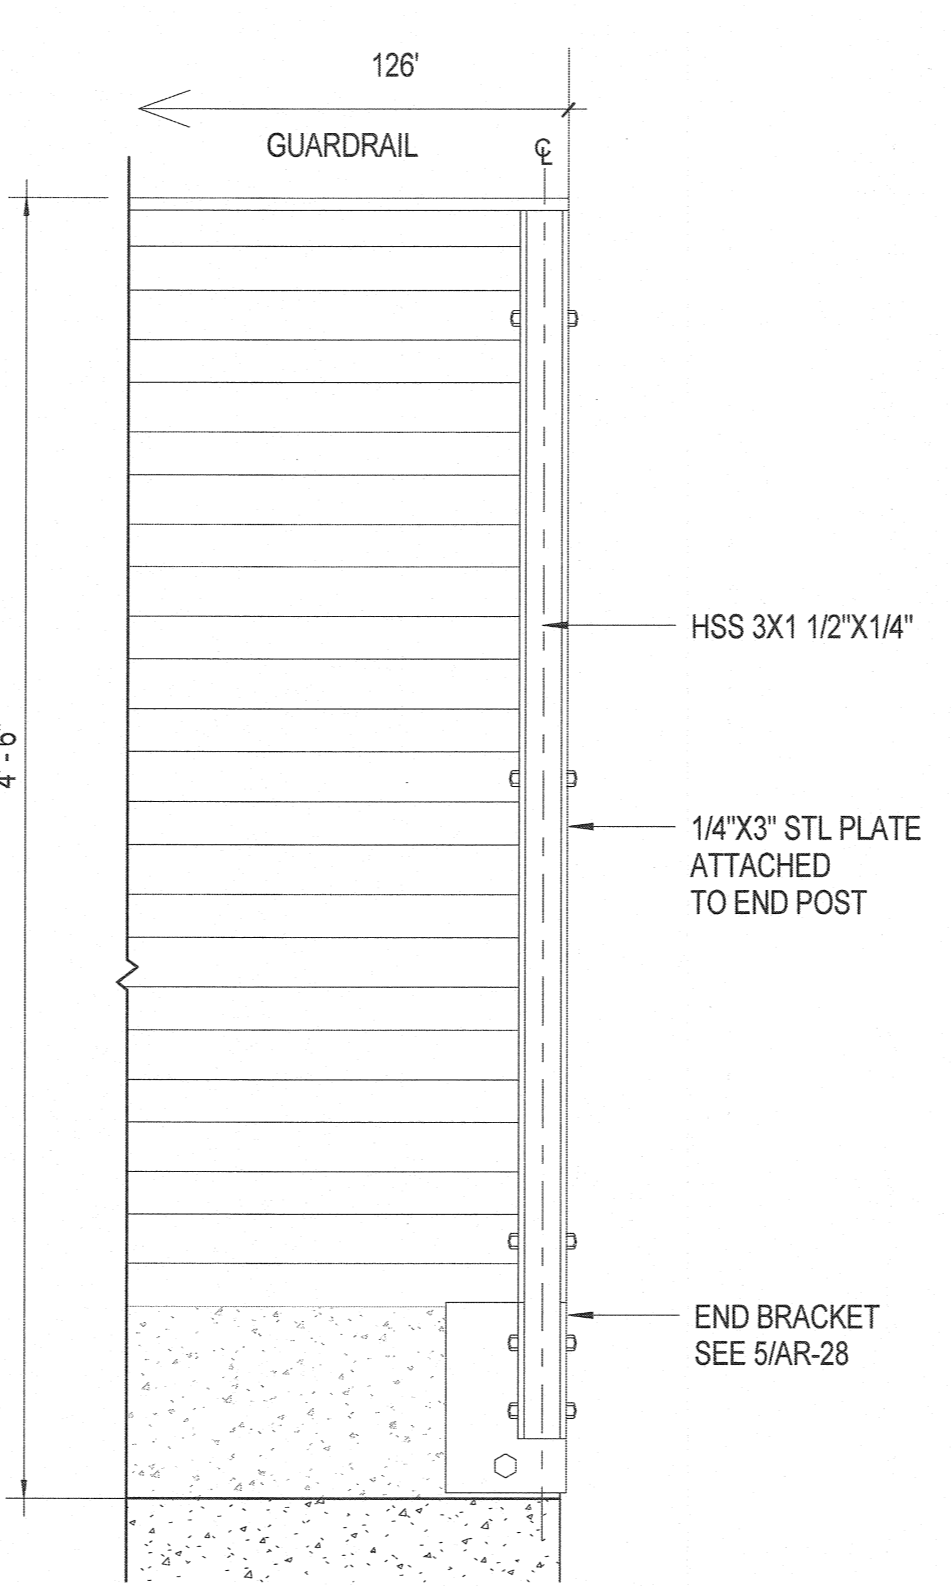


7 RAIL ELEVATION - END POST
1 1/2" = 1'-0"

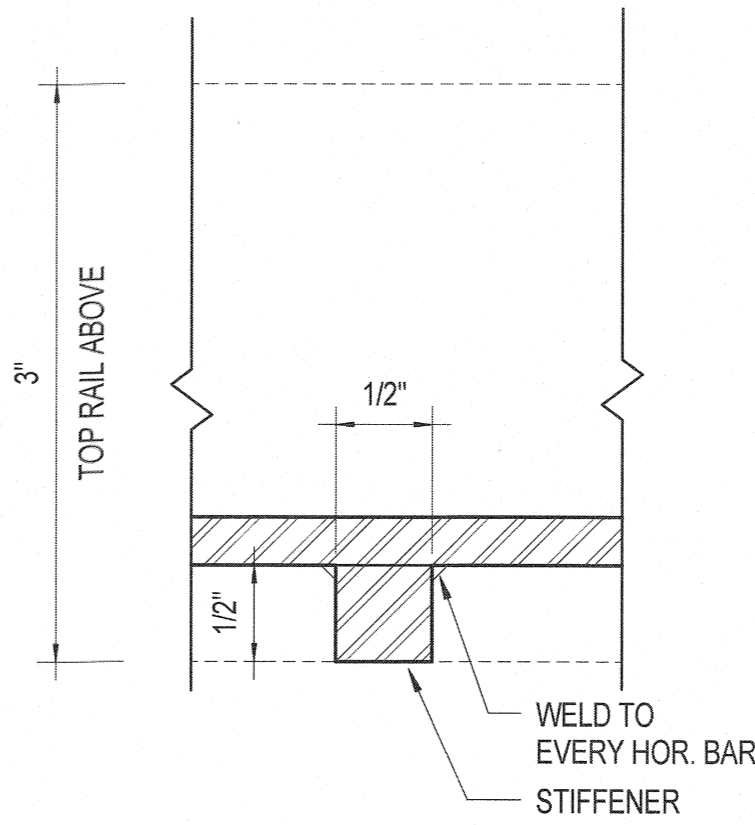

4 STIFFENER
12" = 1'-0"

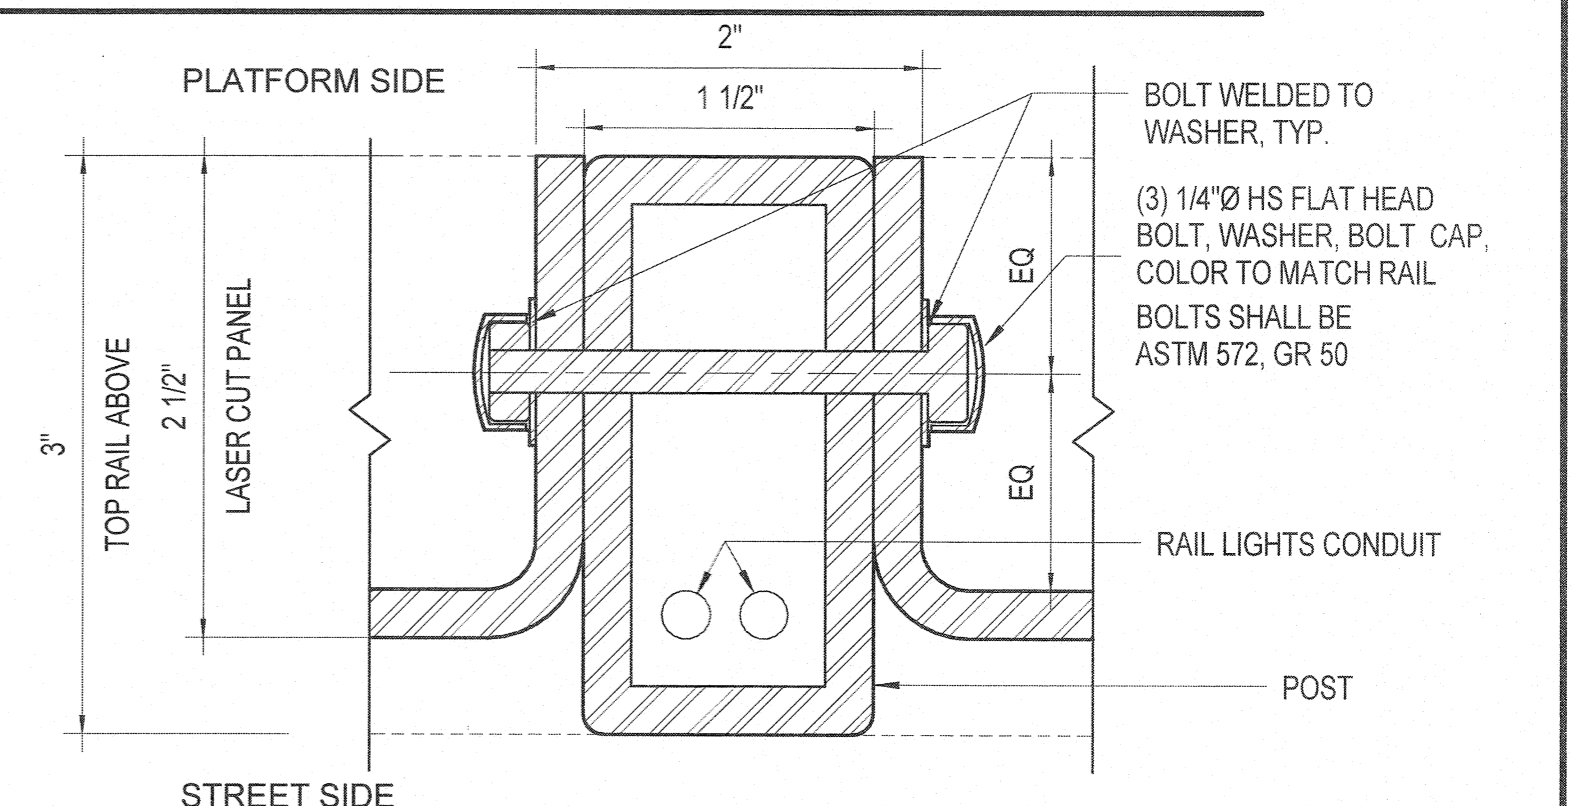

2 1 1/2" POST ASSEMBLY
12" = 1'-0"

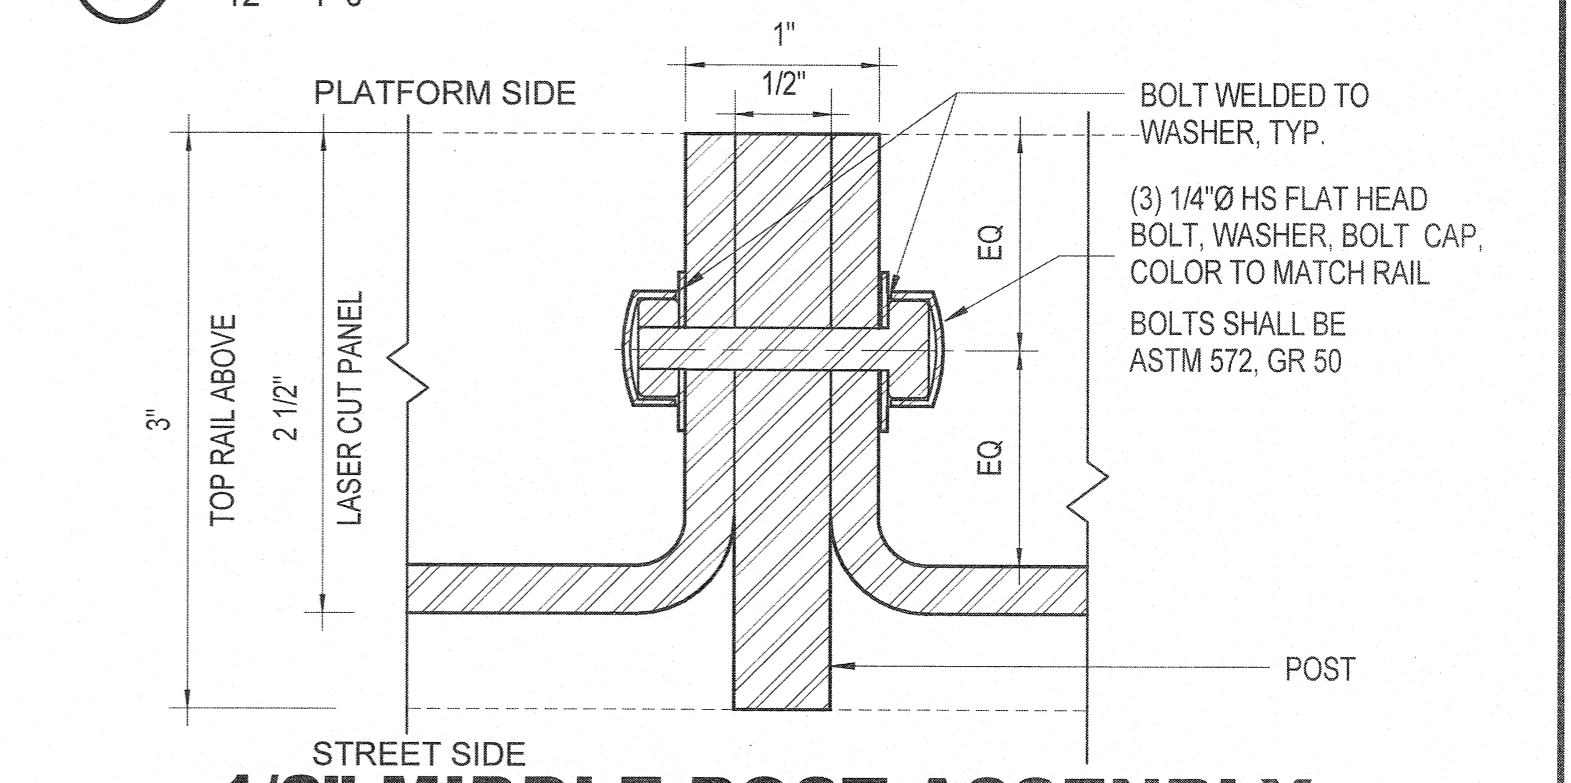

1 1/2" MIDDLE POST ASSEMBLY
12" = 1'-0"

JUNE, 2015

NO.	DATE	DESCRIPTION	REVISED	CHECKED	APPROVED
REVISIONS					

BUILDING DESIGN AND CONSTRUCTION

 DEPARTMENT OF PUBLIC WORKS

 CITY AND COUNTY OF SAN FRANCISCO

 30 Van Ness Avenue, Suite 4100

 San Francisco, CA (415) 557-4700

 94102-0028 Fax (415) 557-4701

DESIGNED	KZ
DRAWN	SR
CHECKED	KZ
REVIEWED	WK
RECOMMENDED	<i>[Signature]</i>
APPROVED	<i>[Signature]</i>
DATE	6/14/16

LICENSED ARCHITECT

 WILLY H. HAN

 NO. C - 18253

 REN. 11/2017

 STATE OF CALIFORNIA

CITY AND COUNTY OF SAN FRANCISCO

 MUNICIPAL TRANSPORTATION AGENCY

CITY AND COUNTY OF SAN FRANCISCO



 MUNICIPAL TRANSPORTATION AGENCY

 APPROVED


 for the DIRECTOR OF TRANSPORTATION

MUNI BUS RAPID TRANSIT SYSTEM		1289
VAN NESS CORRIDOR TRANSIT IMPROVEMENT PROJECT		CL-28905
AR-28	REVISION	0
AR-31		


GUARDRAIL DETAILS

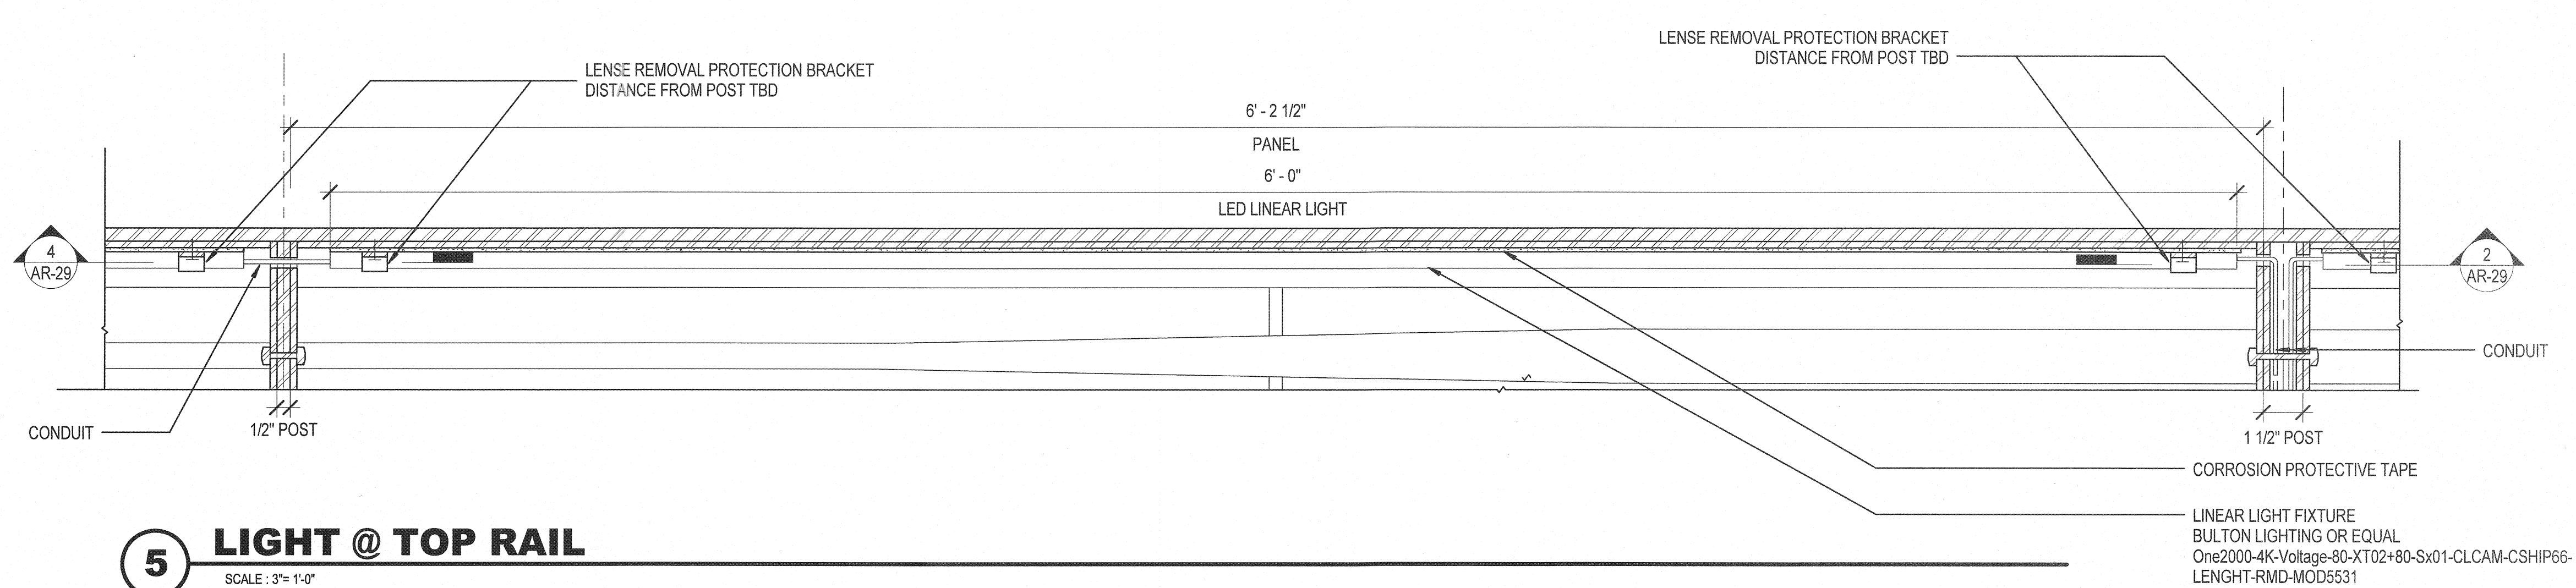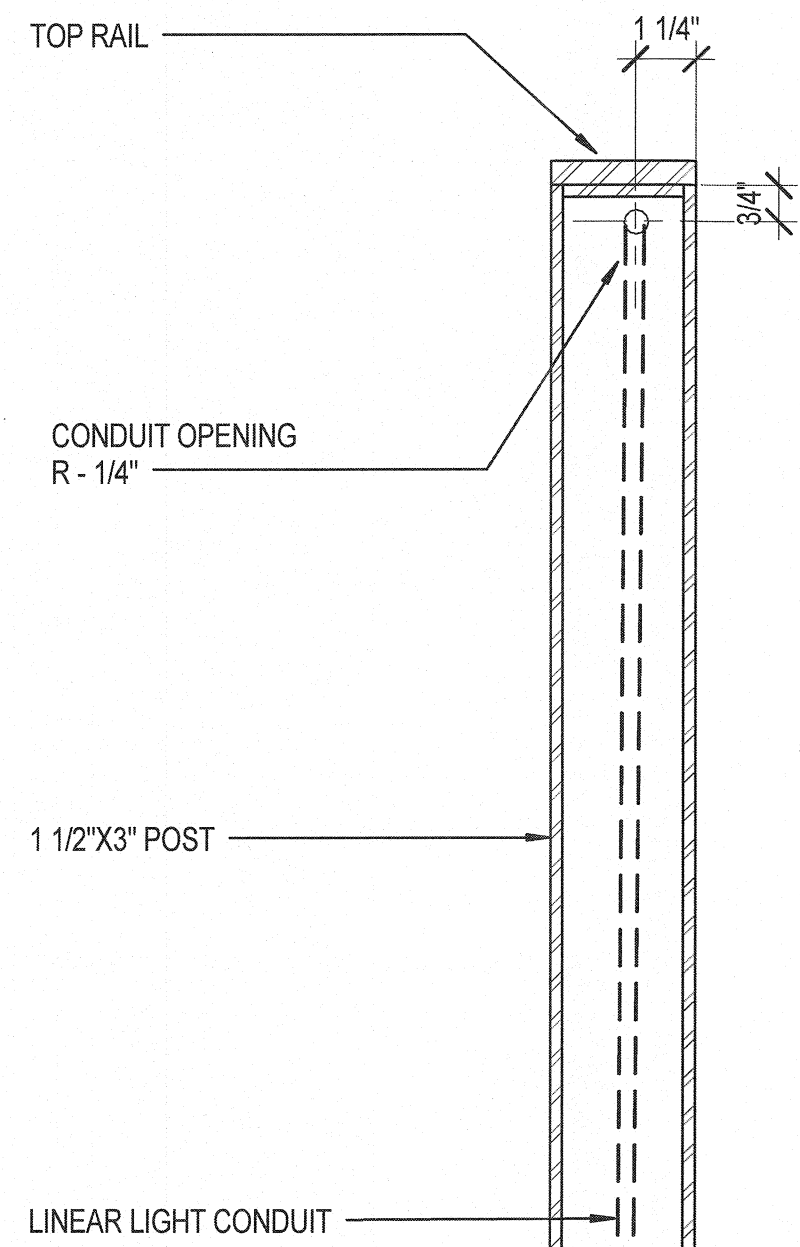


5 LIGHT @ TOP RAIL
SCALE : 3"= 1'-0"

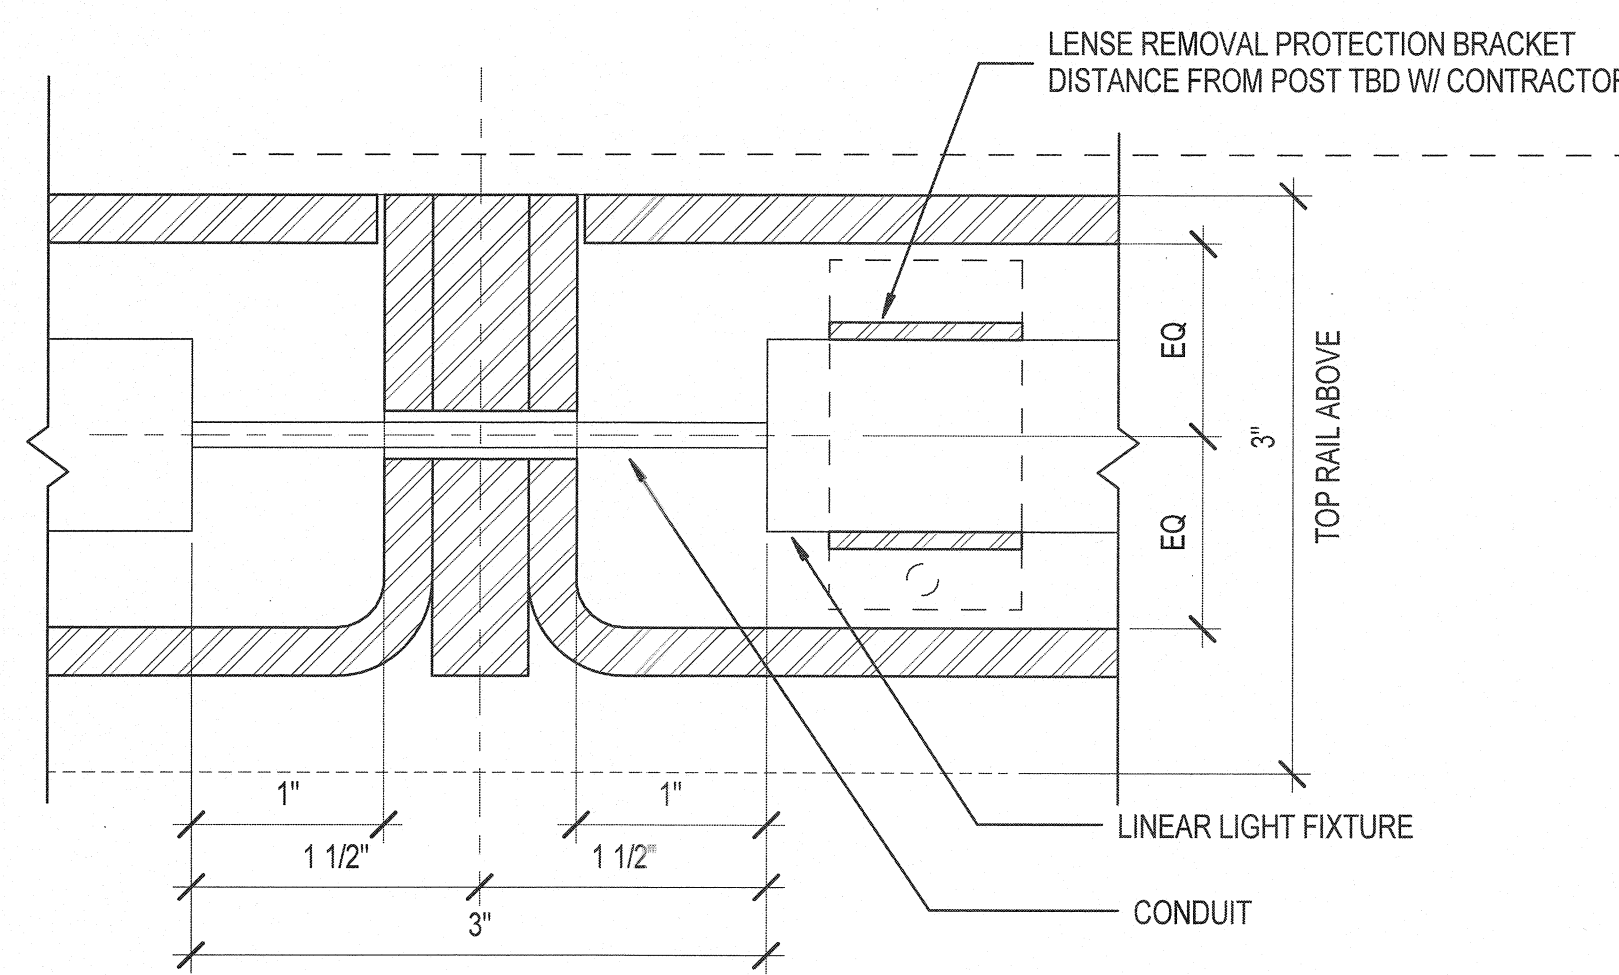


4 POST ASSEMBLY TOP 1
SCALE : 12"= 1'-0"

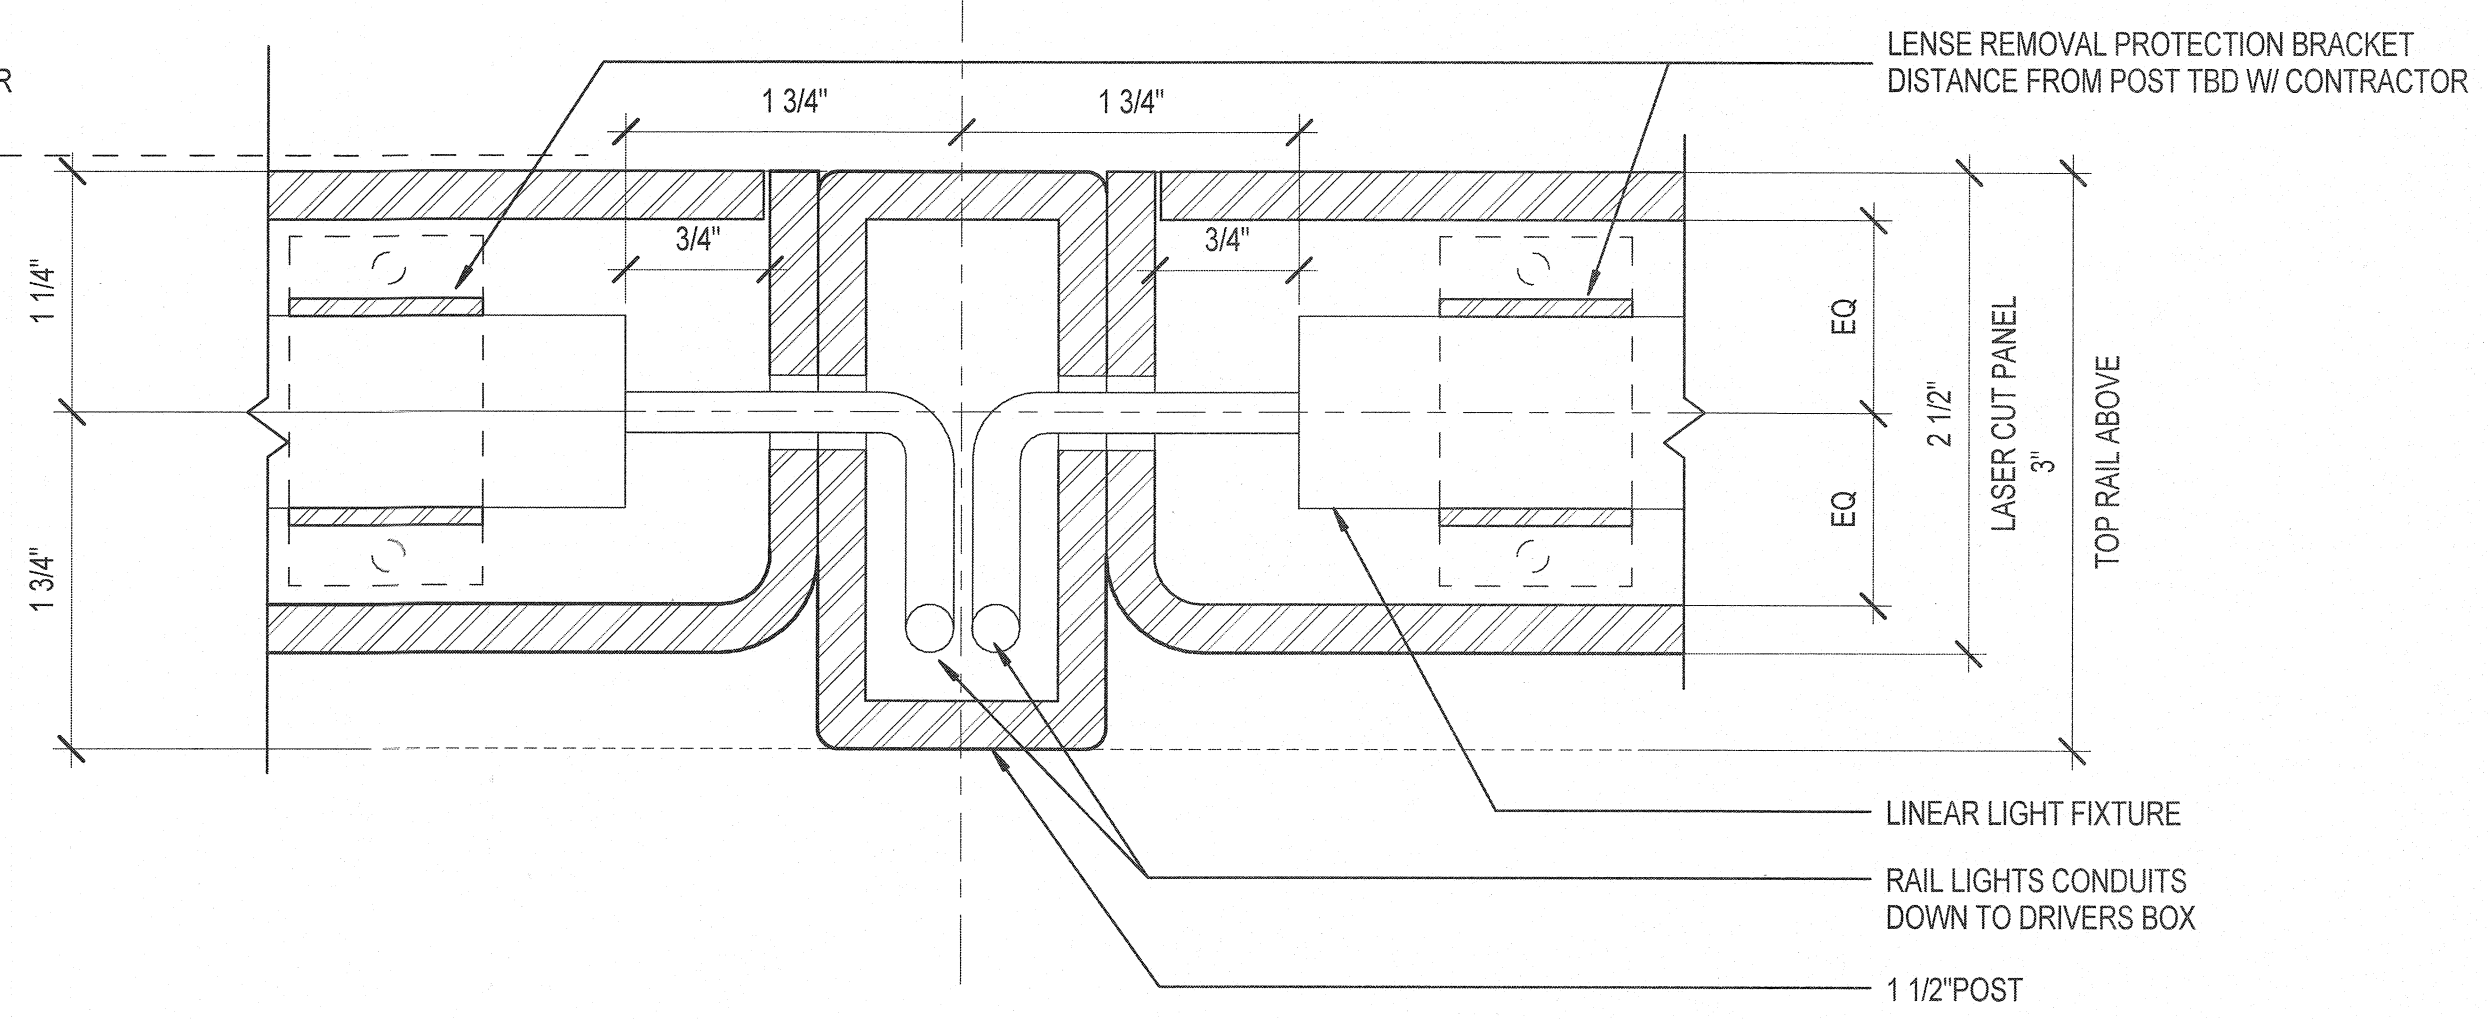


2 POST ASSEMBLY TOP 2
SCALE : 12"= 1'-0"

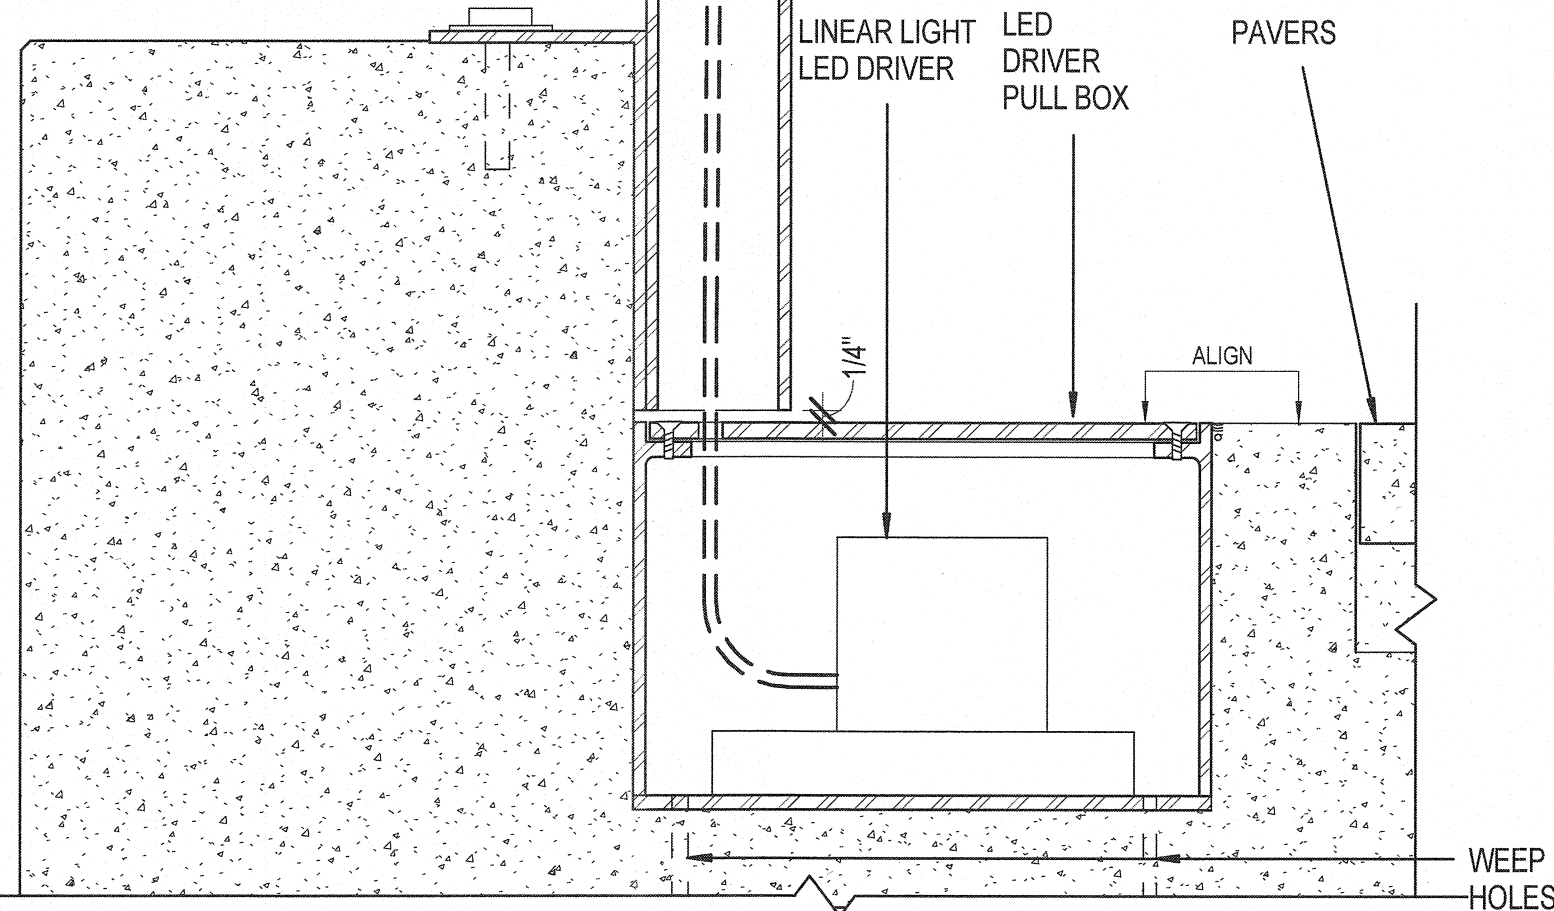

6 RAIL SECTION 1 1/2" POST @ LED PULL BOX
3" = 1'-0"

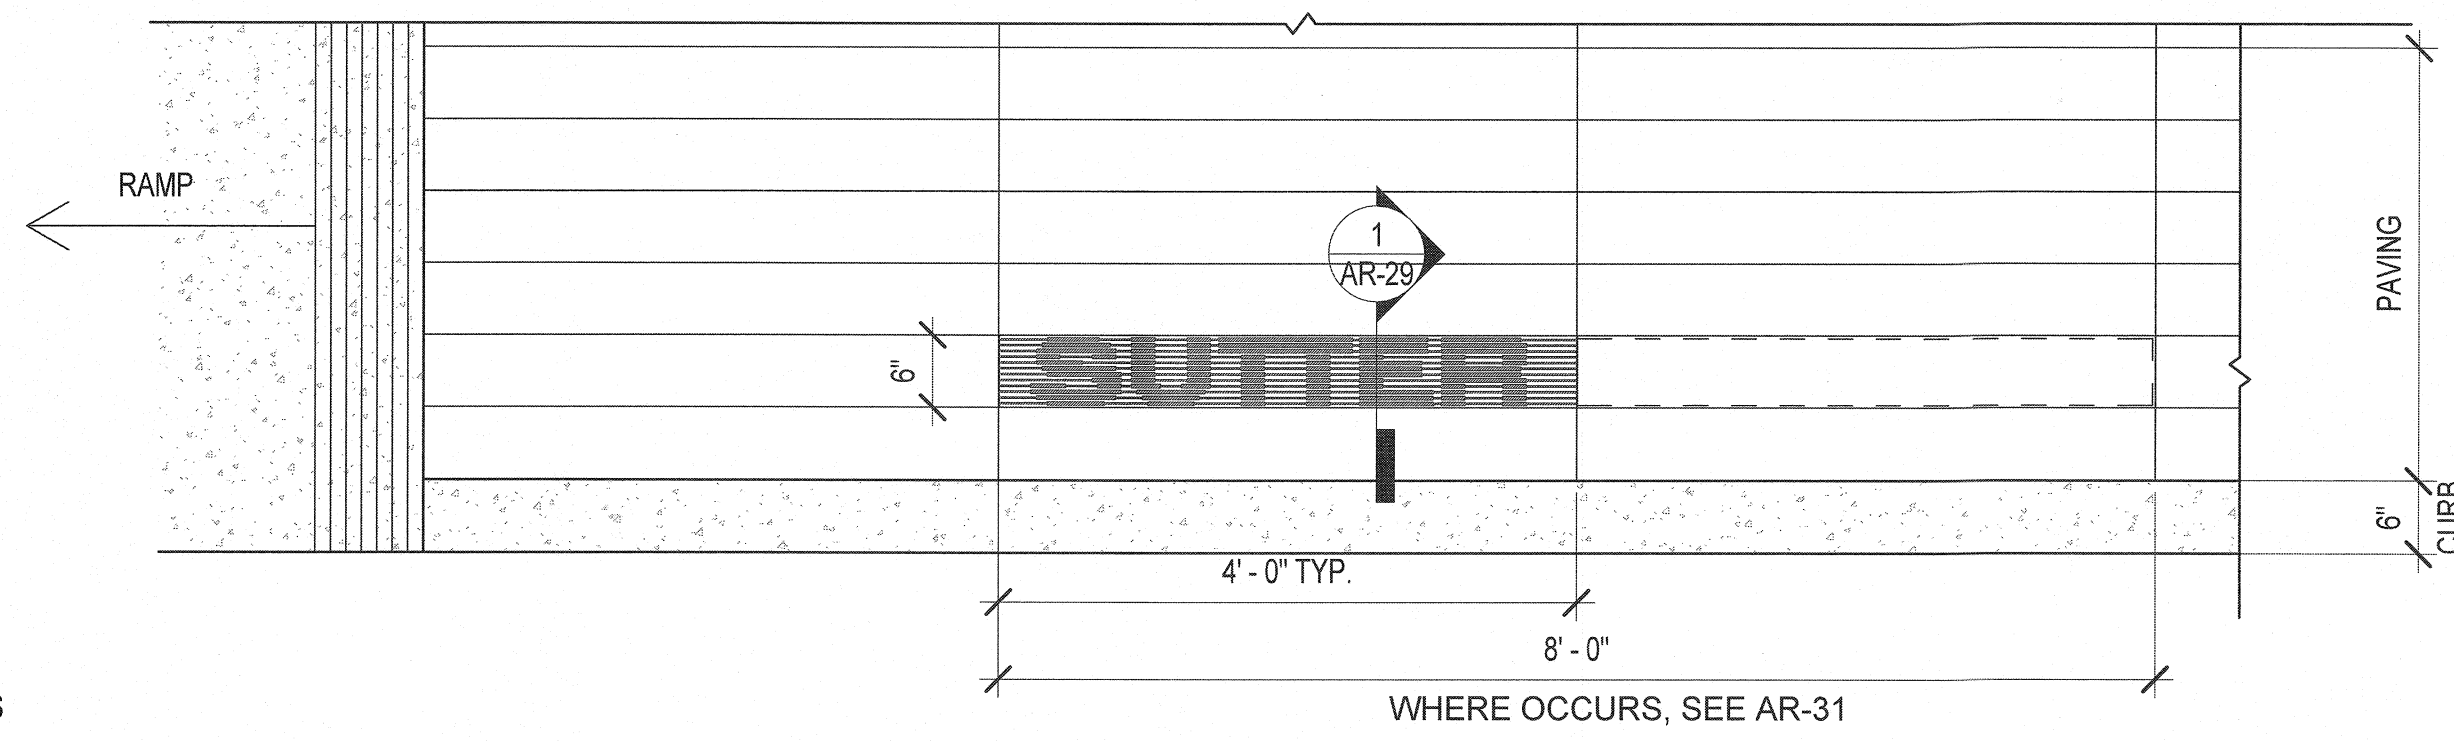

3 STATION NAME
SCALE : 3/4"= 1'-0"

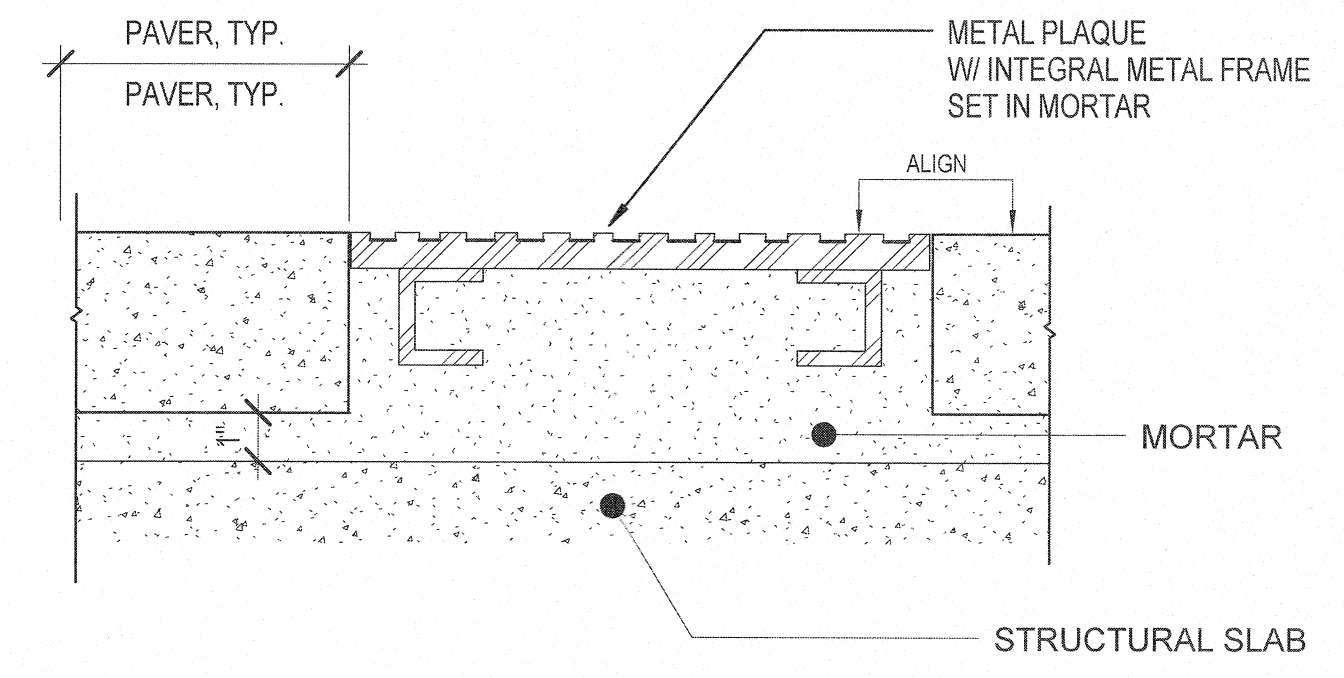

1 STATION NAME SECTION
SCALE : 3"= 1'-0"


R:\2106-MTA BRT VAN NESS AVENUE\CAD\100% Deliverables\AR-29 - GUARDRAIL DETAILS.dwg Roberts Thu Dec 03, 2015 - 4:58 pm


NO.	DATE	DESCRIPTION	REVISED	CHECKED	APPROVED
REVISIONS					


 BUILDING DESIGN AND CONSTRUCTION
 DEPARTMENT OF PUBLIC WORKS
 CITY AND COUNTY OF SAN FRANCISCO
 30 Van Ness Avenue Suite 4100
 San Francisco, CA (415) 557-4700
 94102-9028 Fax (415) 557-4701

DESIGNED	KZ
DRAWN	SP
CHECKED	KZ
REVIEWED	W.K.
RECOMMENDED	<i>[Signature]</i>
APPROVED	<i>[Signature]</i>
DATE	10/14/16


LICENSED ARCHITECT
 WILL W. H. K. W.
 NO. C - 18253
 REN. 11/2017
 STATE OF CALIFORNIA
 10/13/16

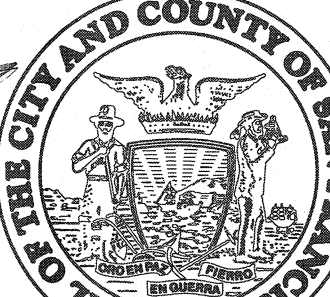SEAL OF THE CITY AND COUNTY OF SAN FRANCISCO


CITY AND COUNTY OF SAN FRANCISCO
MUNICIPAL TRANSPORTATION AGENCY
 APPROVED

 for the DIRECTOR OF TRANSPORTATION


MUNI BUS RAPID TRANSIT SYSTEM	1289
VAN NESS CORRIDOR TRANSIT IMPROVEMENT PROJECT	CL-28906
GUARDRAIL DETAILS	AR-29
	AR-31
	0

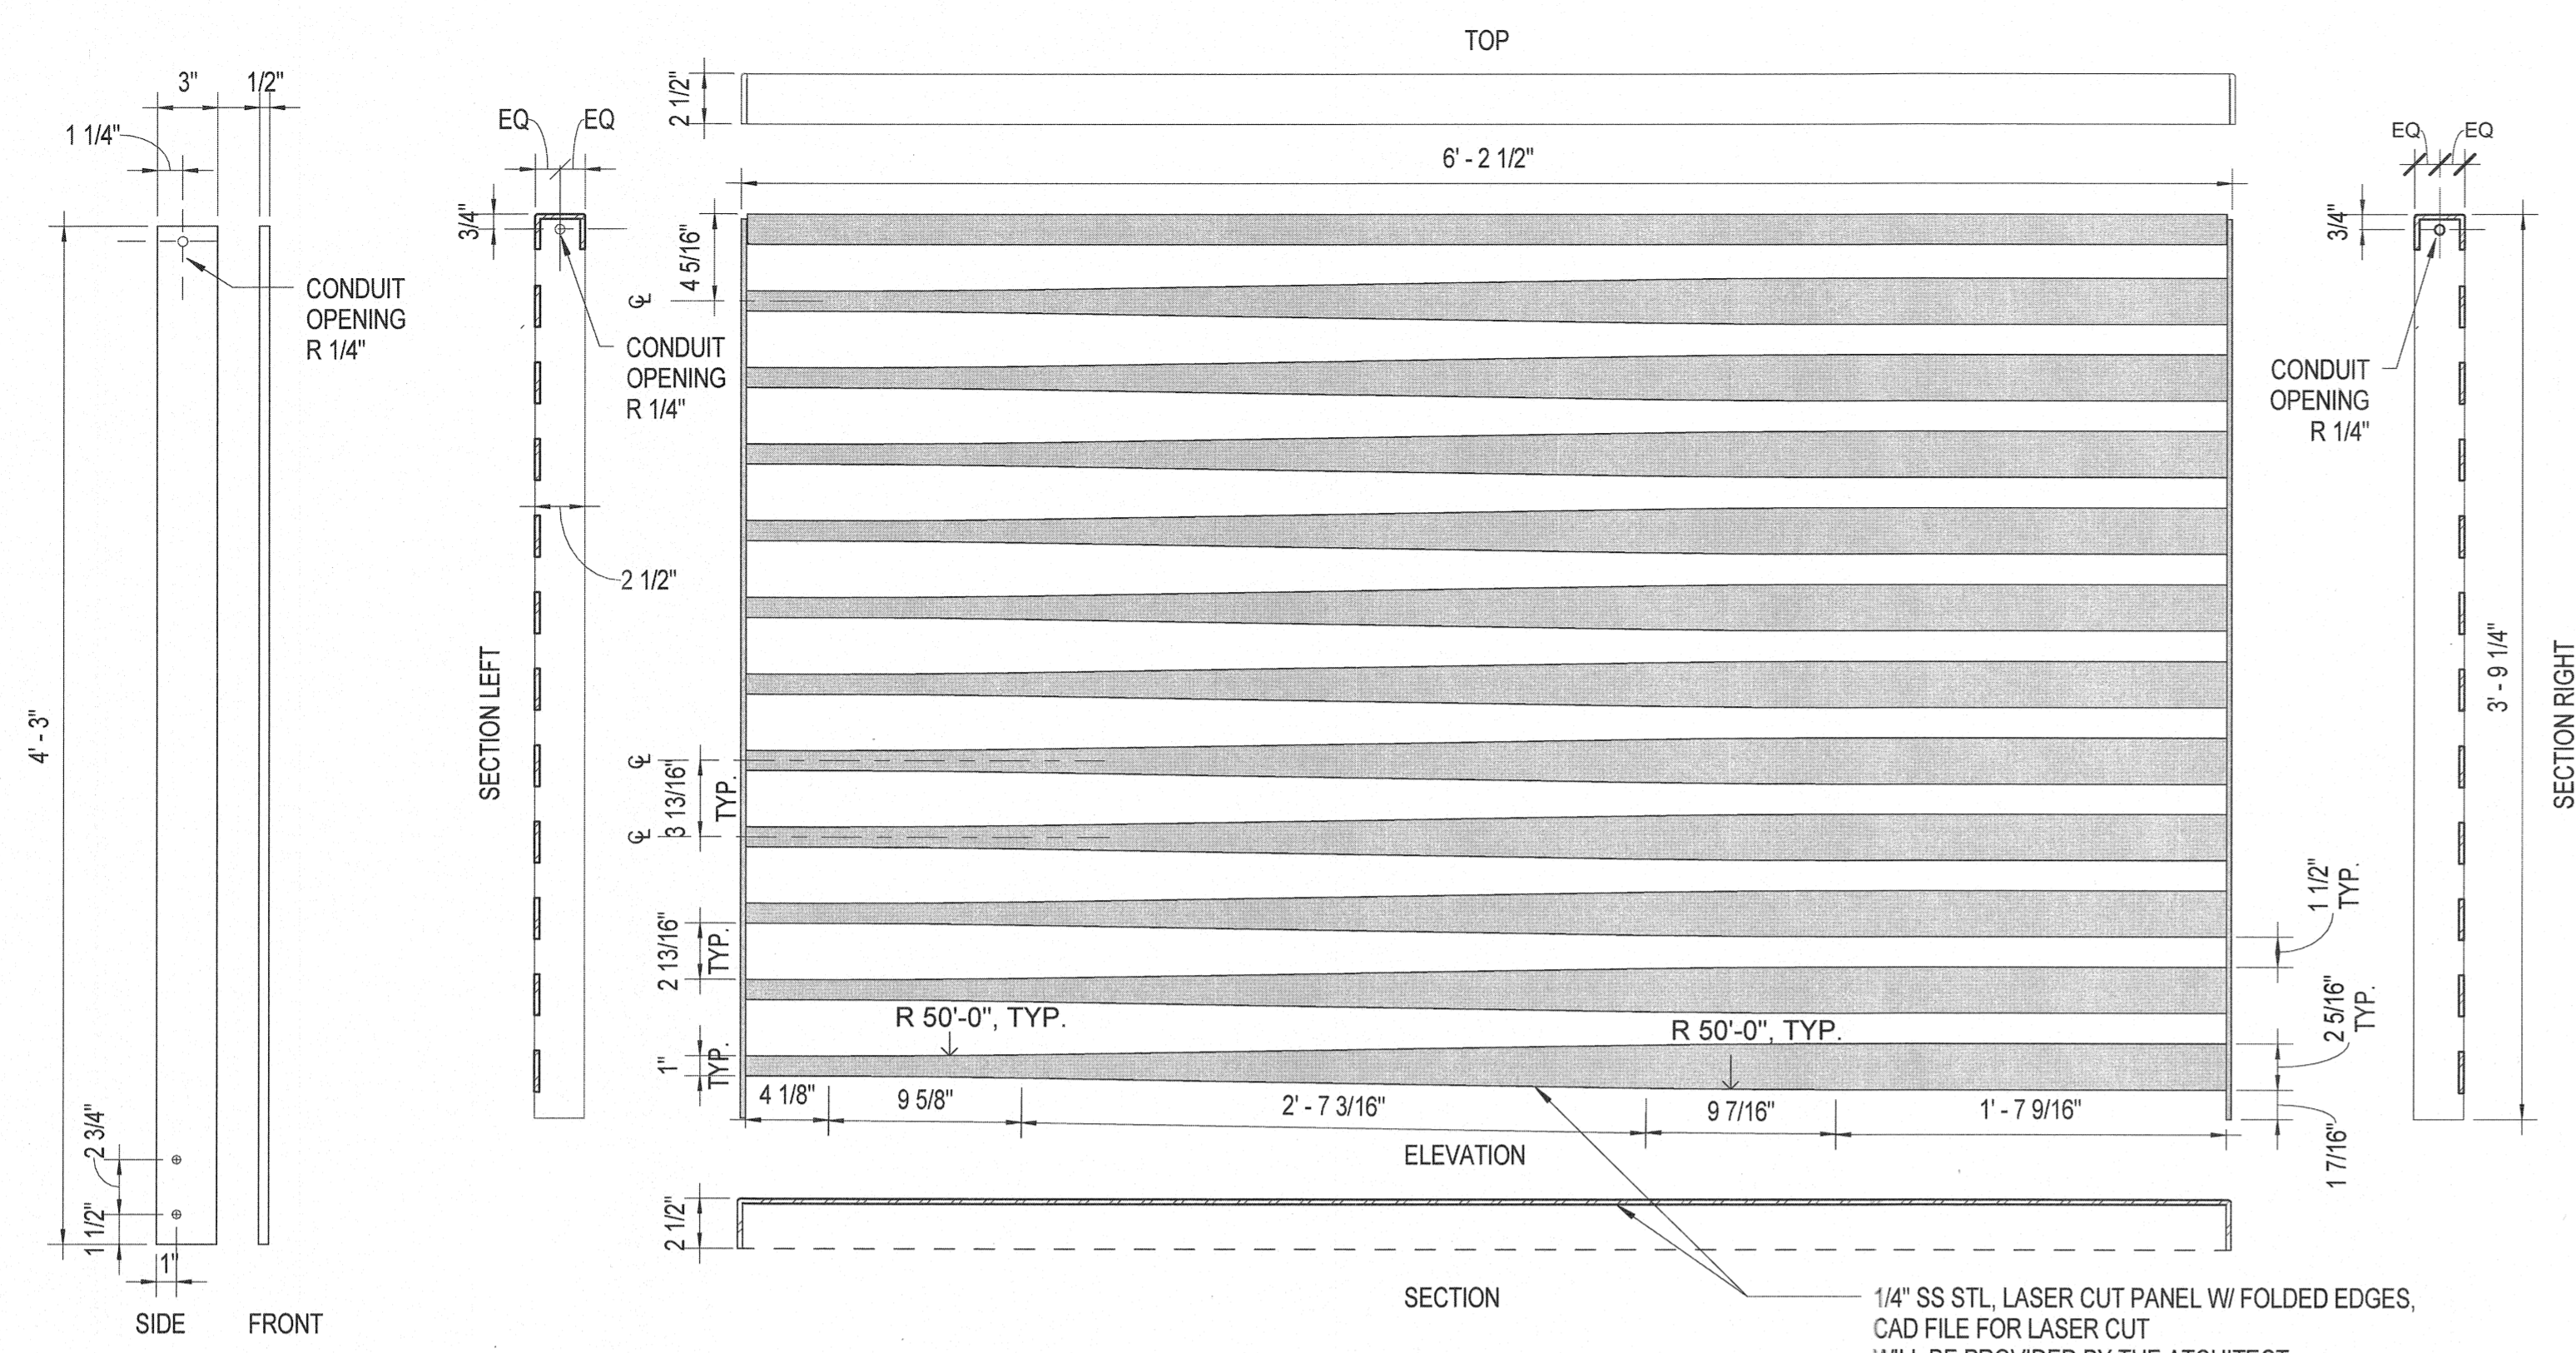JUNE, 2015
REVISION




9 1/2" POST
1 1/2" = 1'-0"


7 LASER CUT PANEL
1 1/2" = 1'-0"

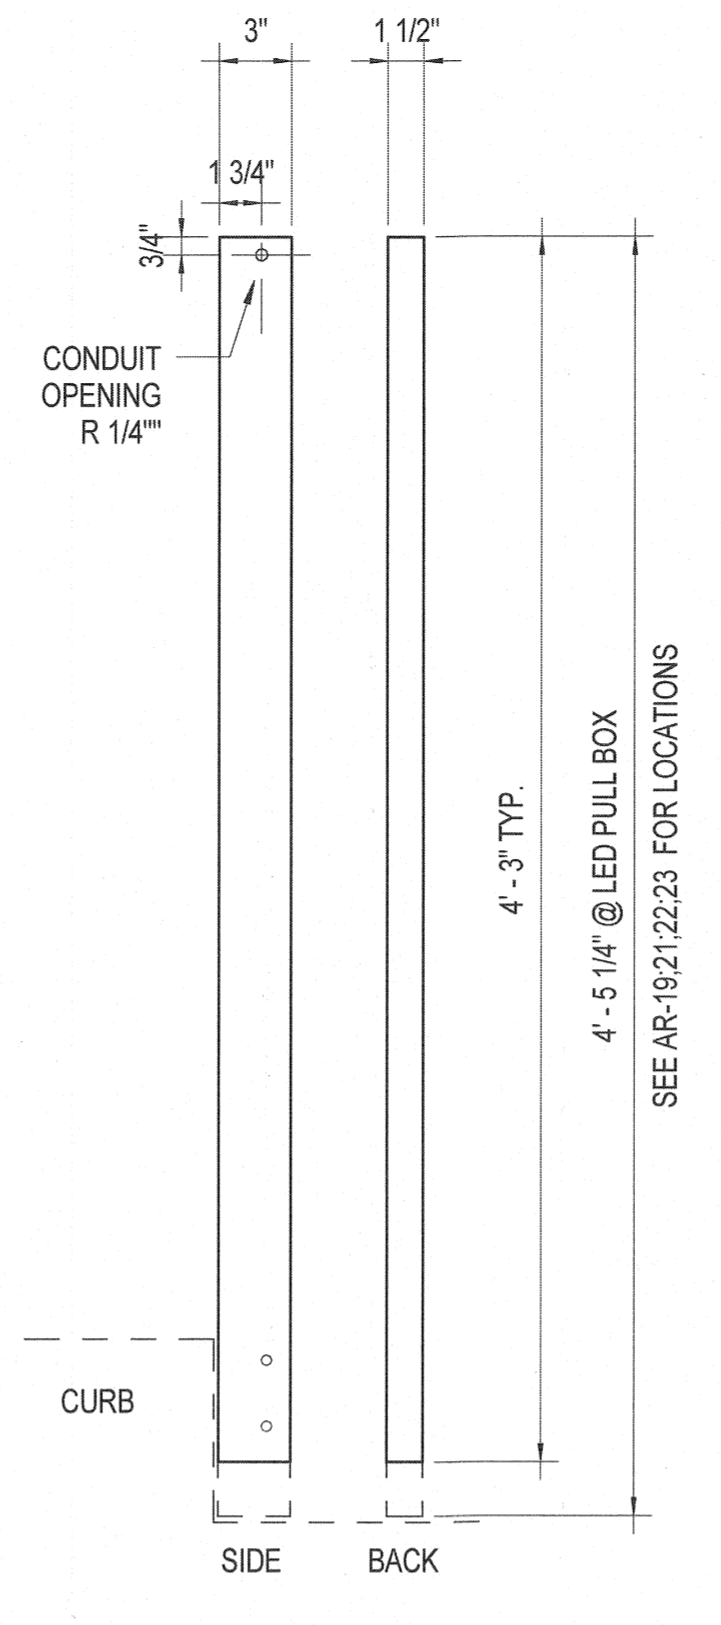


5 1 1/2" POST
1 1/2" = 1'-0"

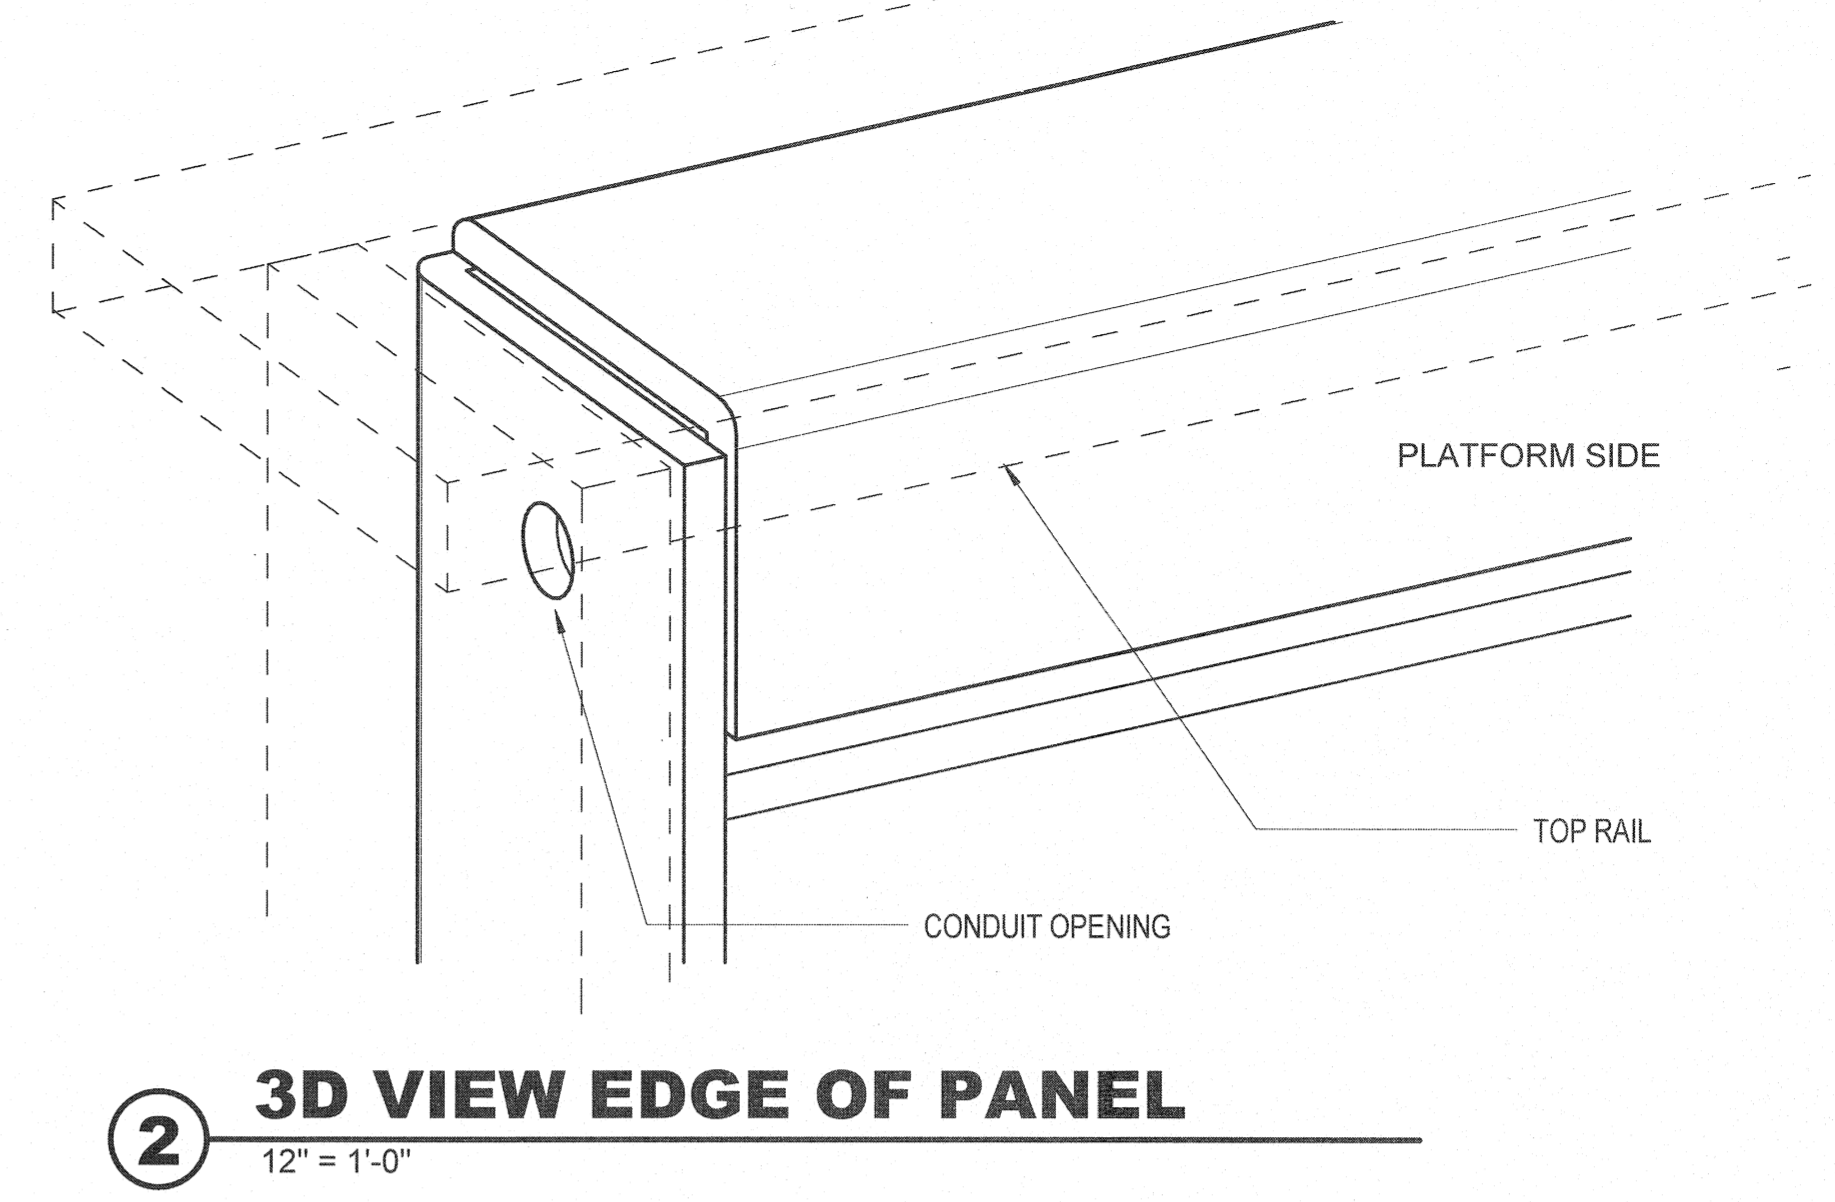


2 3D VIEW EDGE OF PANEL
12" = 1'-0"

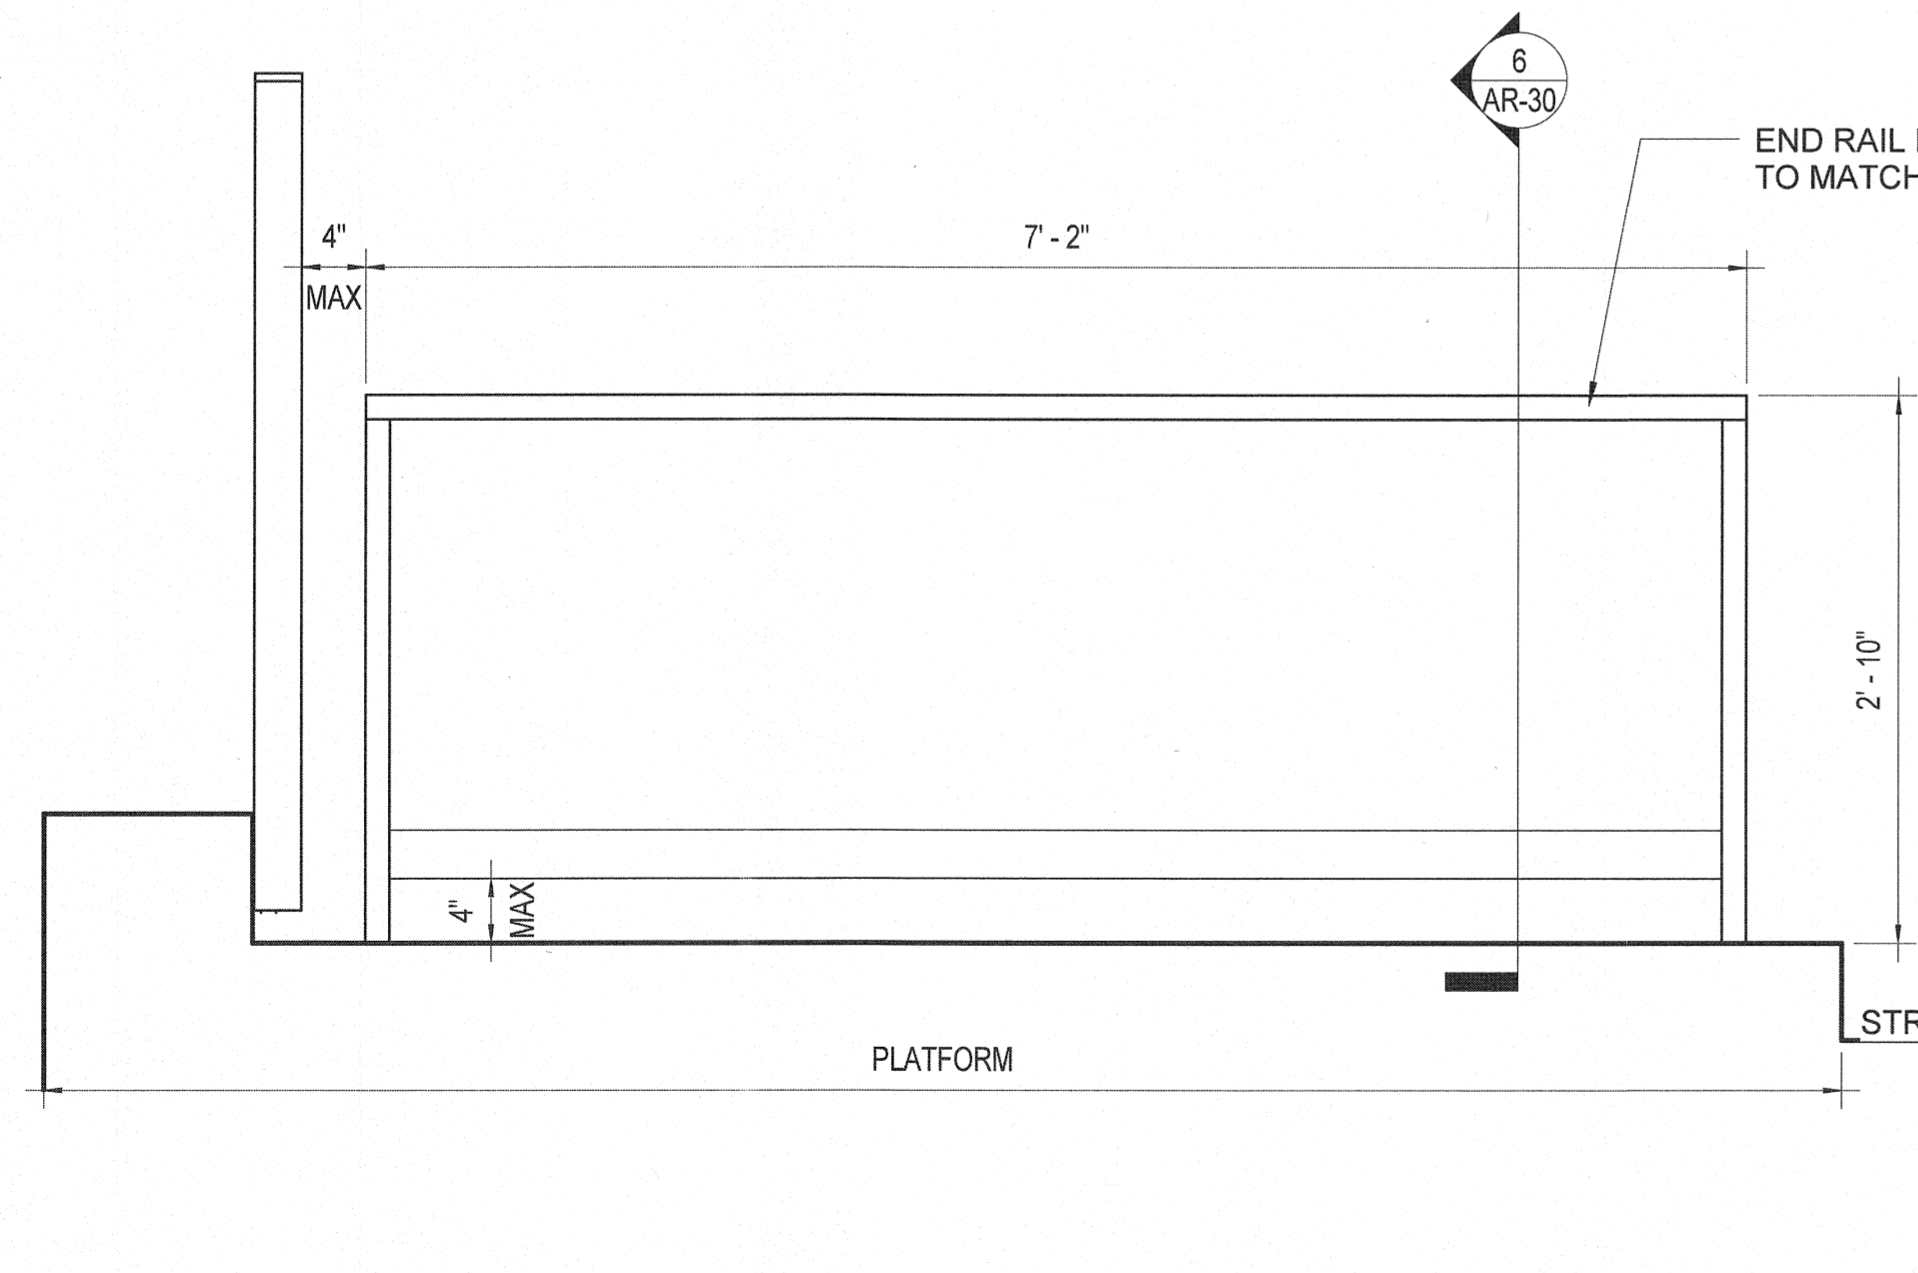


8 END RAIL ELEVATION
1" = 1'-0"

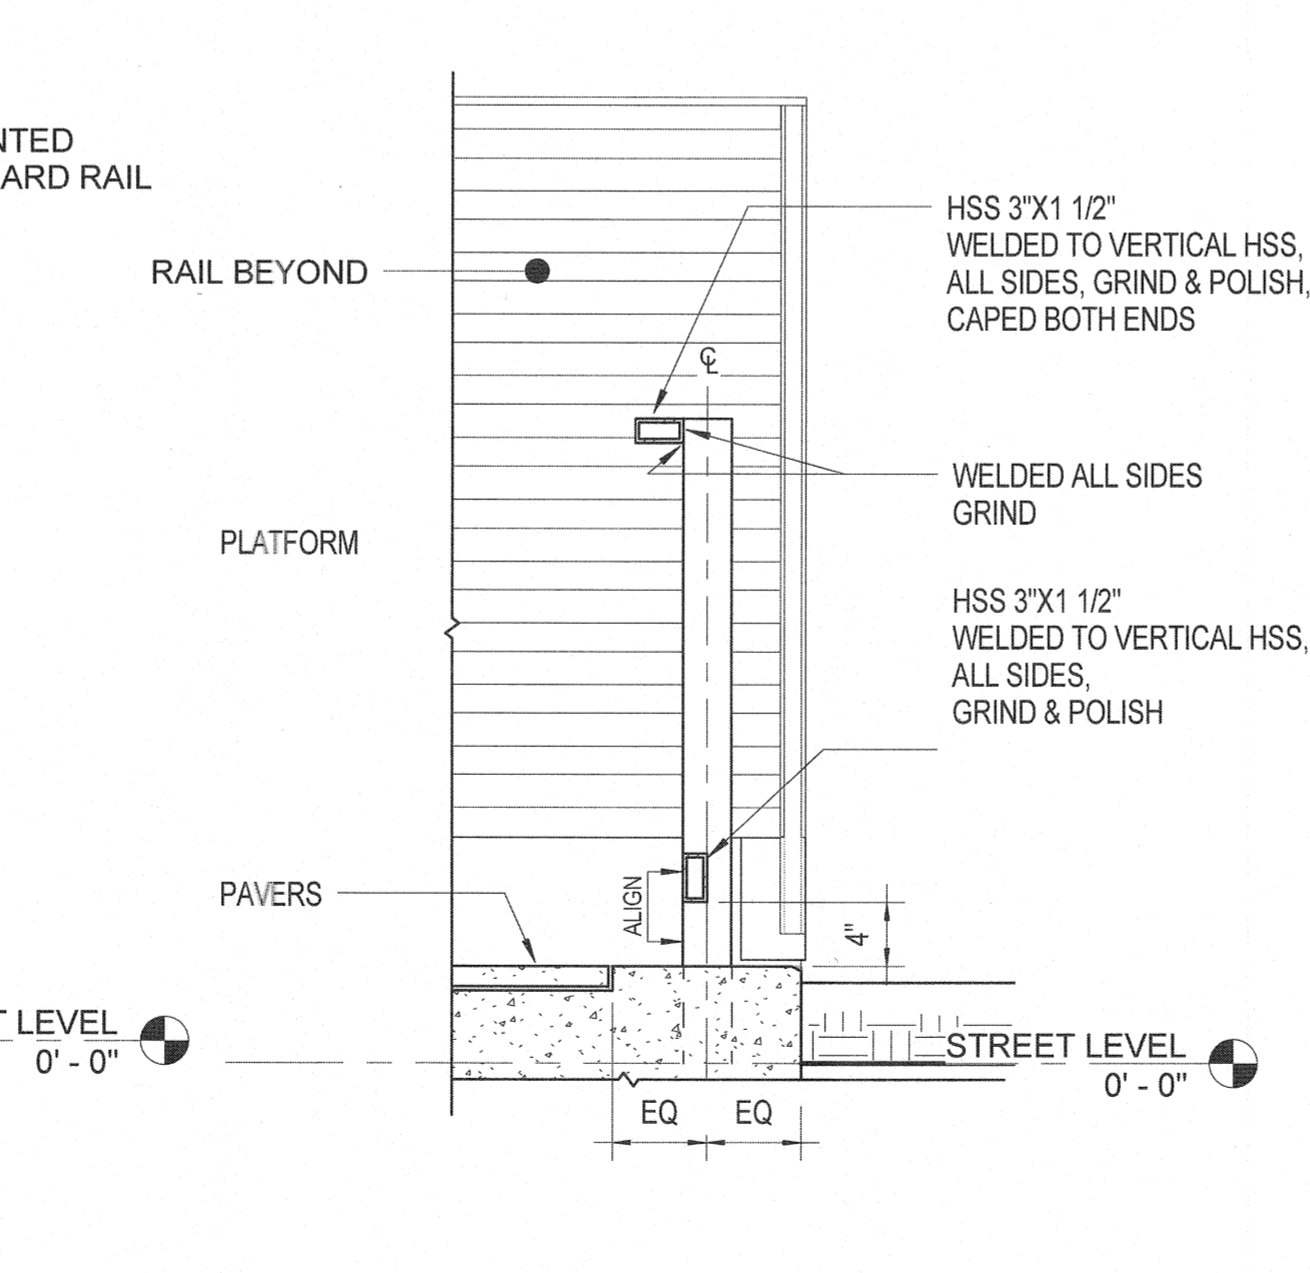

6 END RAIL SECTION
1" = 1'-0"

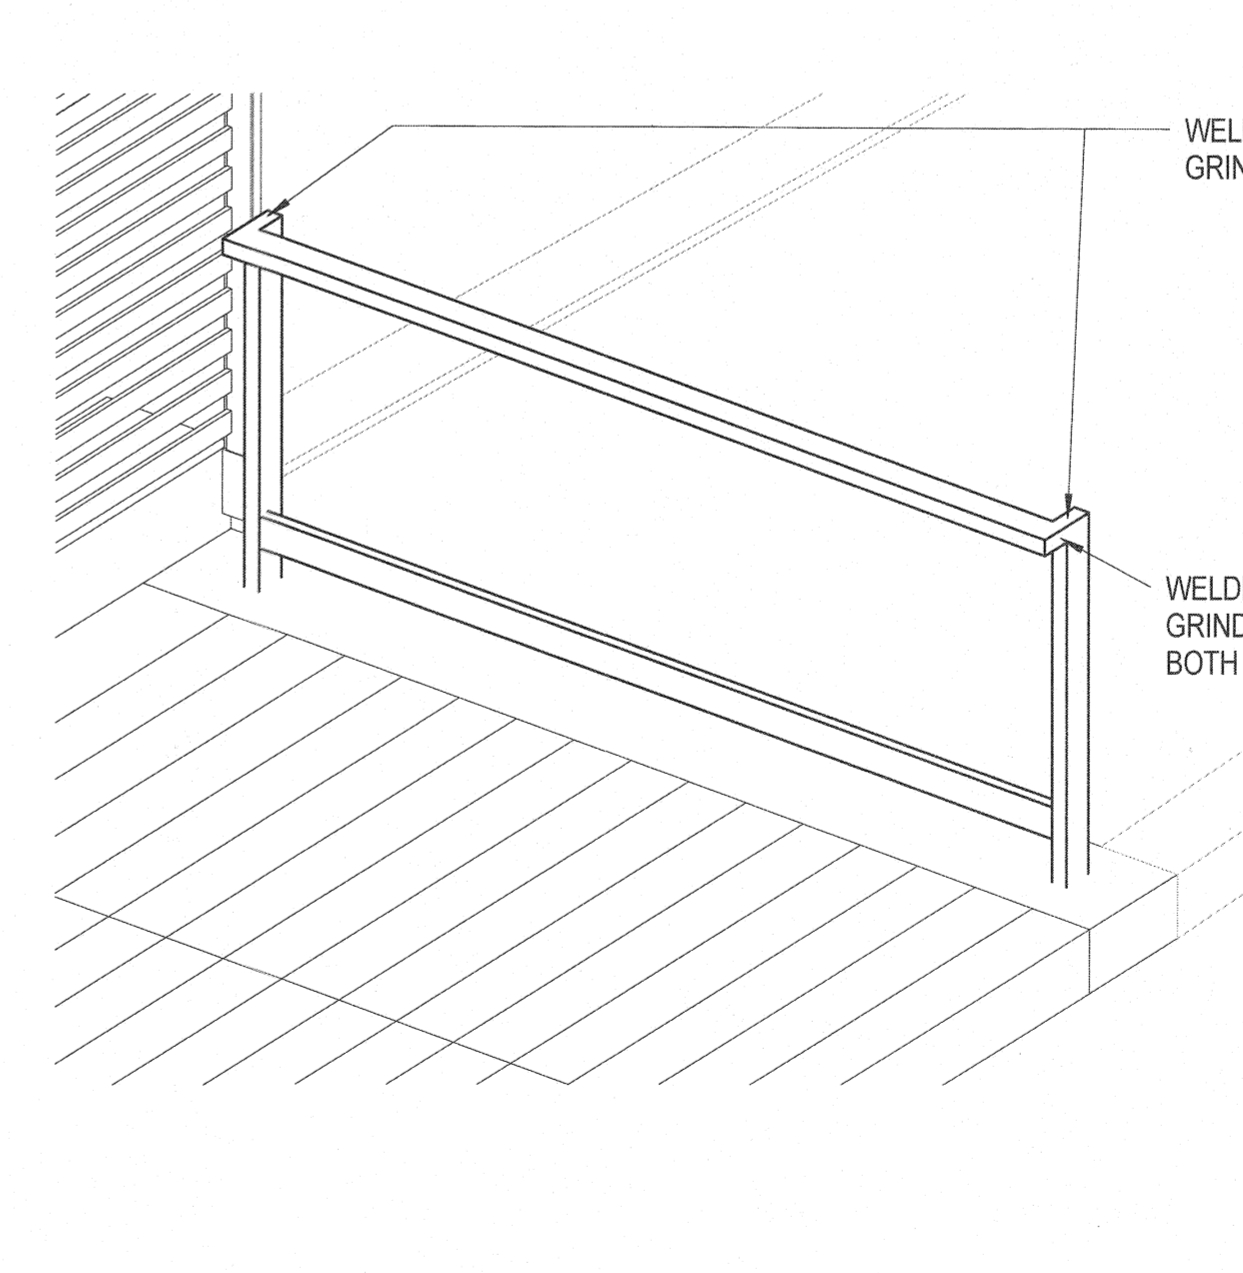

3 END RAIL-3D VIEW

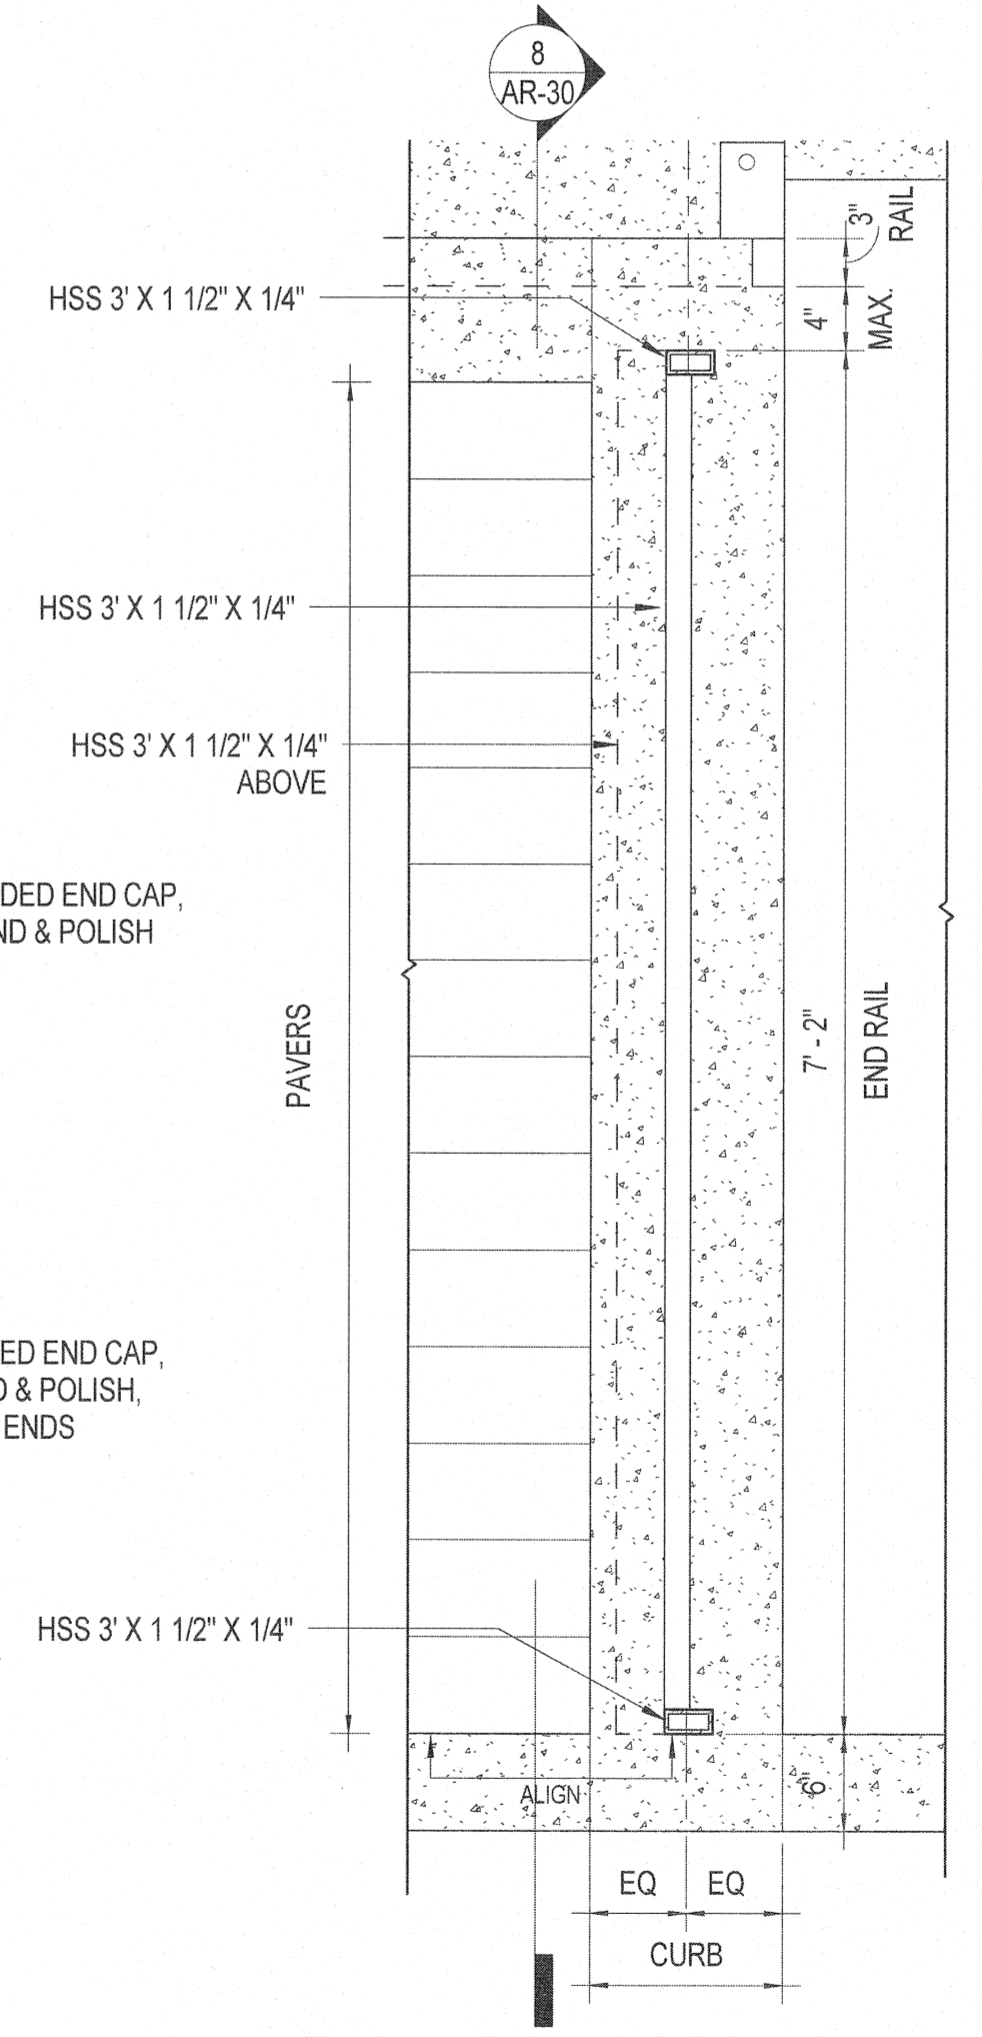


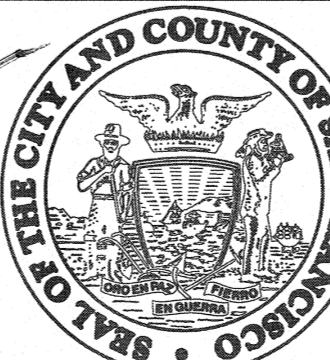
1 END RAIL PLAN
1" = 1'-0"


NO.	DATE	DESCRIPTION	REVISED	CHECKED	APPROVED
REVISIONS					


 BUILDING DESIGN AND CONSTRUCTION
 DEPARTMENT OF PUBLIC WORKS
 CITY AND COUNTY OF SAN FRANCISCO
 30 Van Ness Avenue Suite 4100
 San Francisco, CA (415) 557-4700
 94102-6029 Fax (415) 557-4701

DESIGNED	KZ
DRAWN	SR
CHECKED	KZ
REVIEWED	Wk
RECOMMENDED	<i>[Signature]</i>
APPROVED	<i>[Signature]</i>
DATE	10/14/16


 WILLIAM H. K...
 NO. C - 18253
 REN. 11/2017
 STATE OF CALIFORNIA



 CITY AND COUNTY OF SAN FRANCISCO
 MUNICIPAL TRANSPORTATION AGENCY

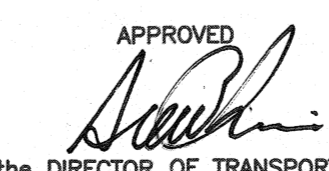APPROVED

 for the DIRECTOR OF TRANSPORTATION

MUNI BUS RAPID TRANSIT SYSTEM
 VAN NESS CORRIDOR TRANSIT IMPROVEMENT PROJECT
 GUARDRAIL DETAILS


JUNE, 2015

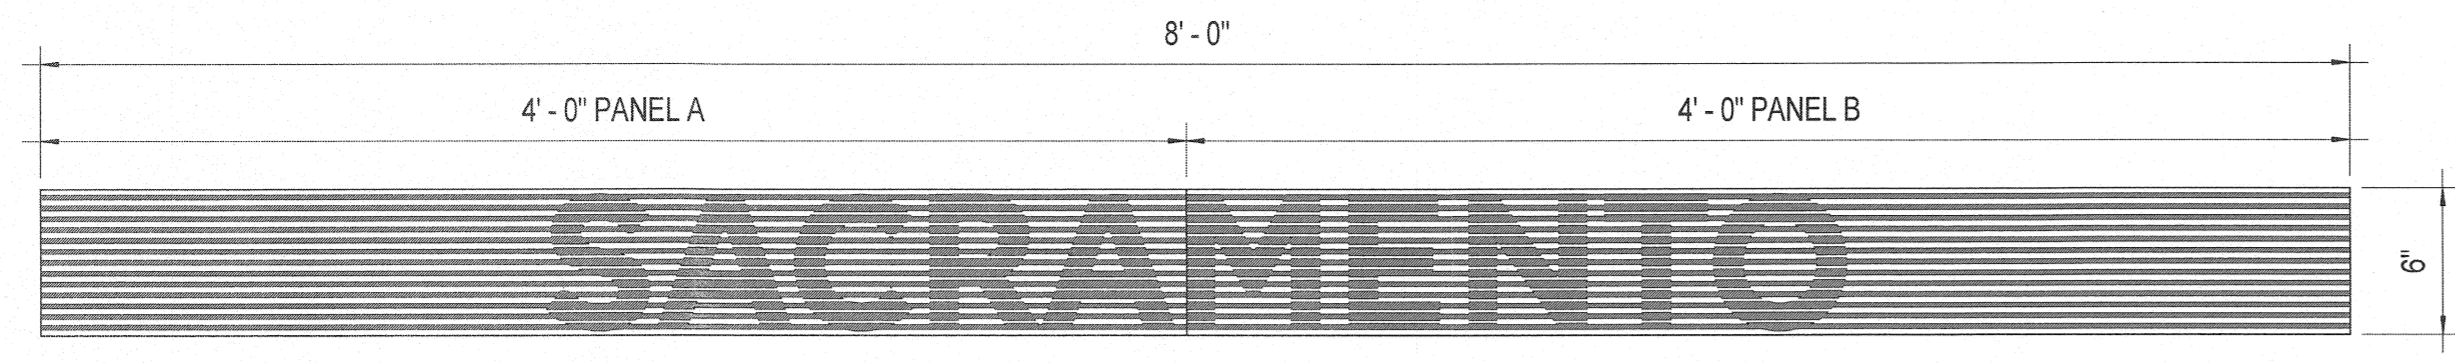1289	REVISION
CL-28907	0
AR-30	
AR-31	




NOTE: PROVIDE 2 PANELS PER PLATFORM

17 STATION 6 - SACRAMENTO/CLAY
1 1/2" = 1'-0"

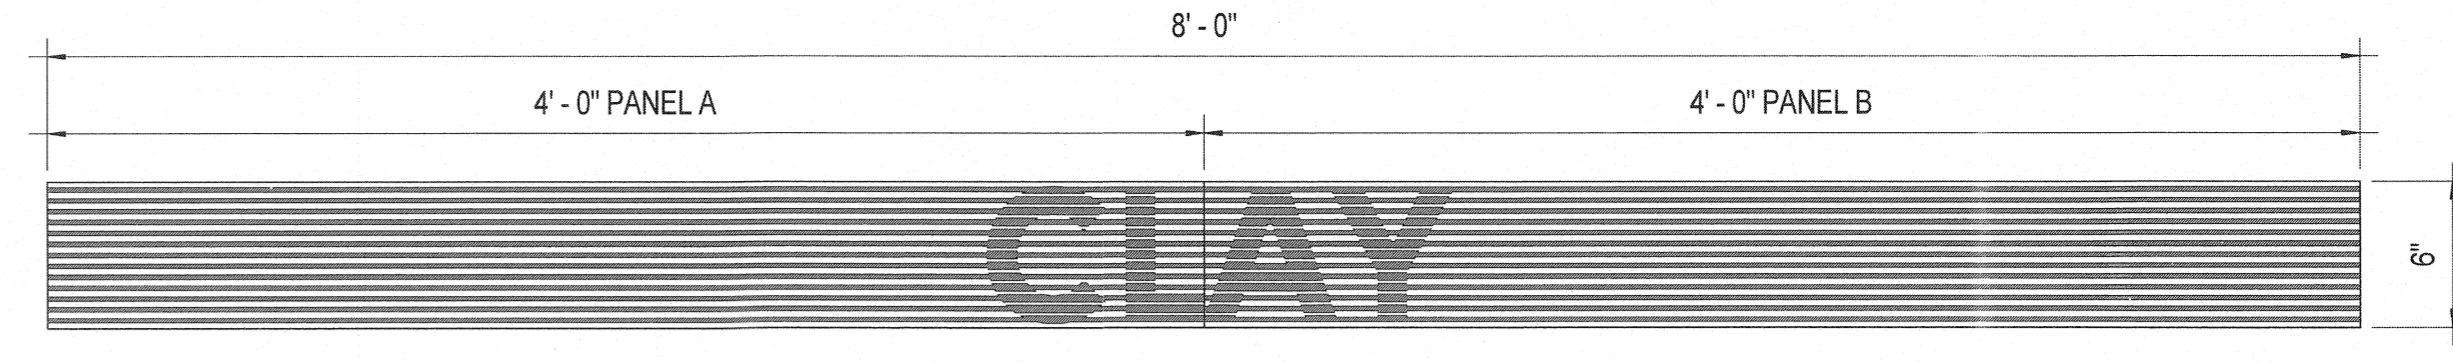


NOTE: PROVIDE 2 PANELS PER PLATFORM

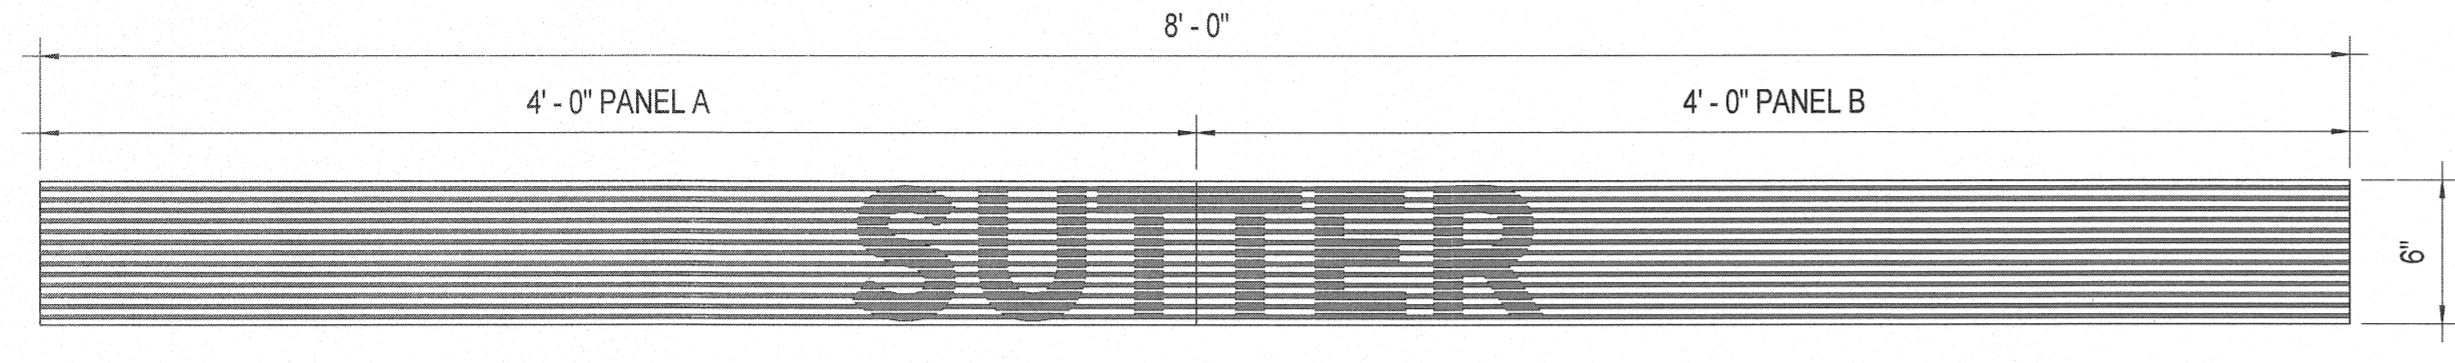


NOTE: PROVIDE 2 PANELS PER PLATFORM

16 STATION 5 - SUTTER/BUSH
1 1/2" = 1'-0"

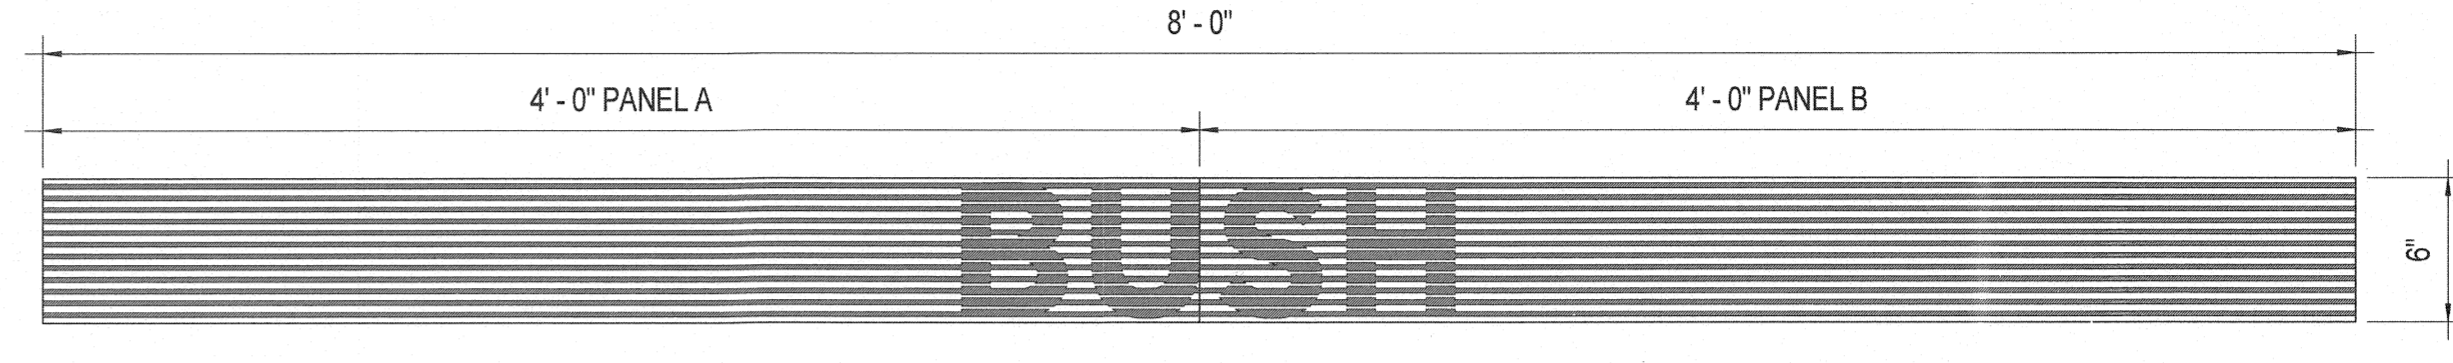


NOTE: PROVIDE 2 PANELS PER PLATFORM

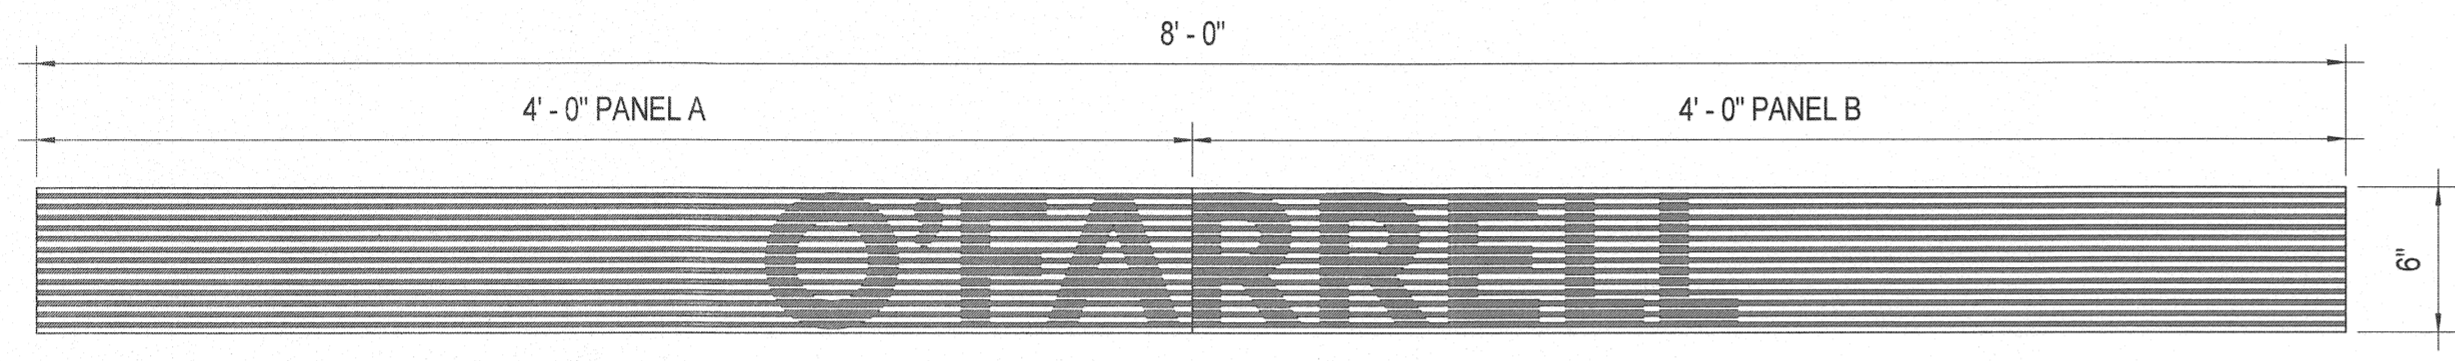


NOTE: PROVIDE 4 PANELS, TWO PER PLATFORM

15 STATION 4 - O'FARRELL/GEARY
1 1/2" = 1'-0"

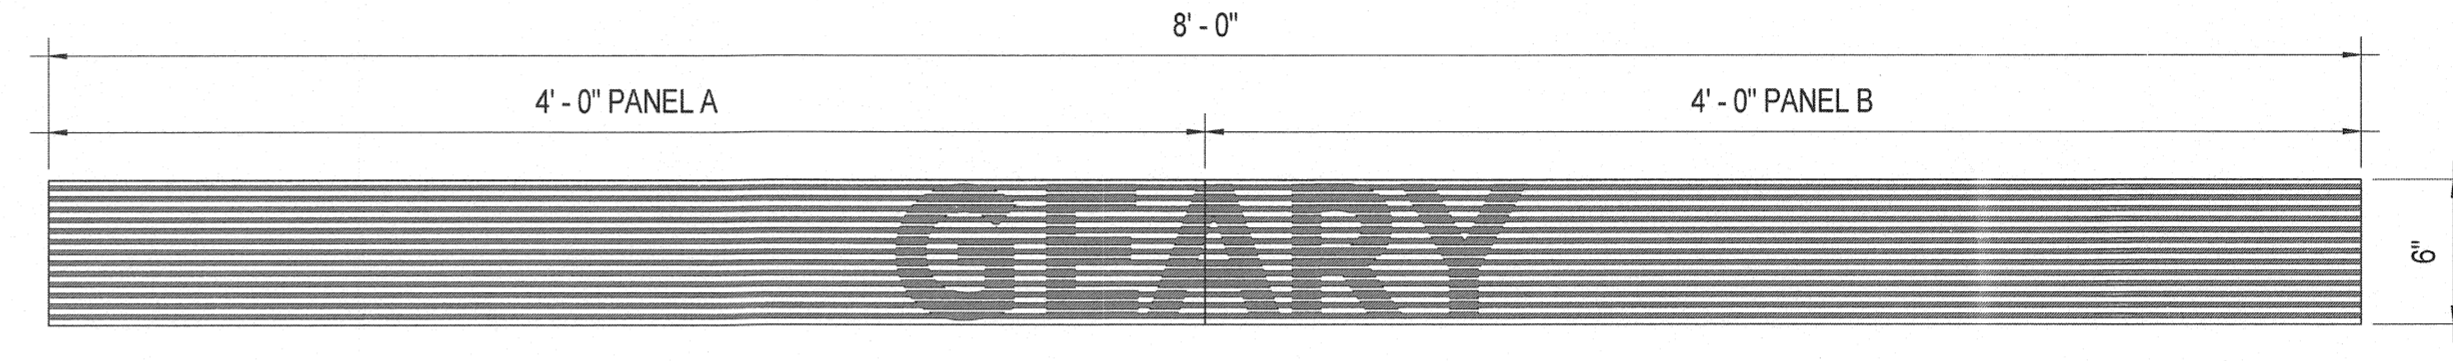


NOTE: PROVIDE 4 PANELS, TWO PER PLATFORM

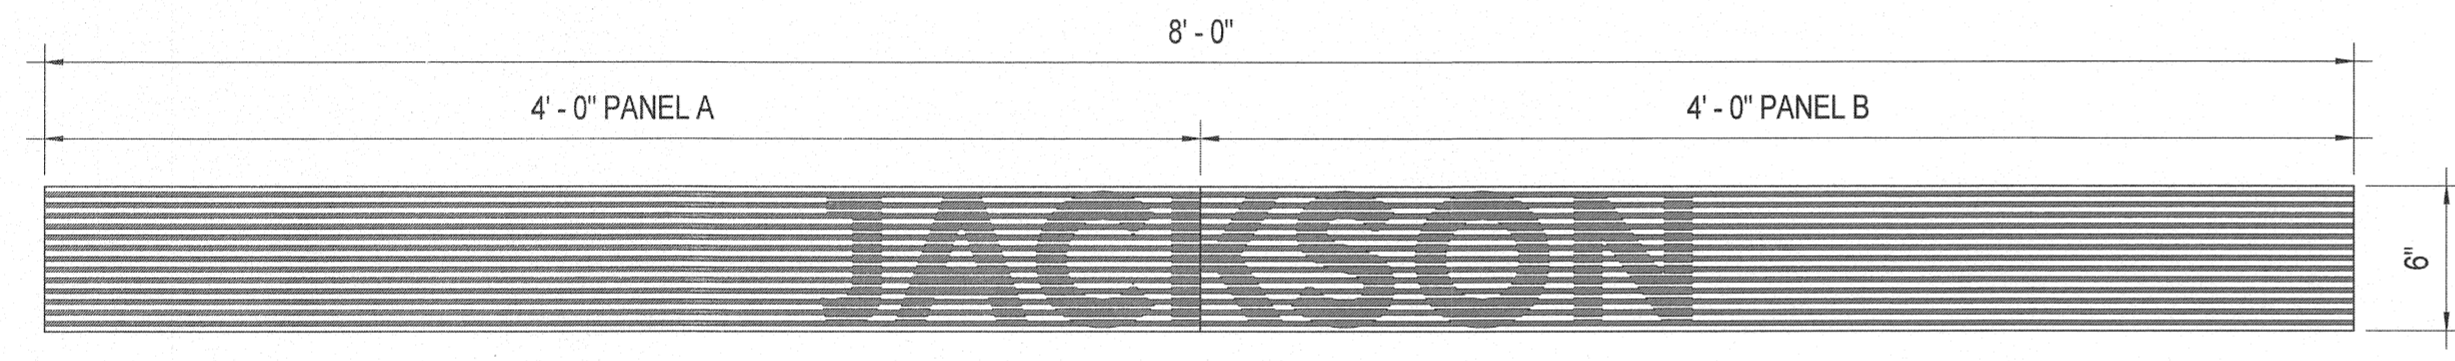

NOTE: PROVIDE 2 PANELS PER PLATFORM

14 STATION 7 - JACKSON/PACIFIC
1 1/2" = 1'-0"

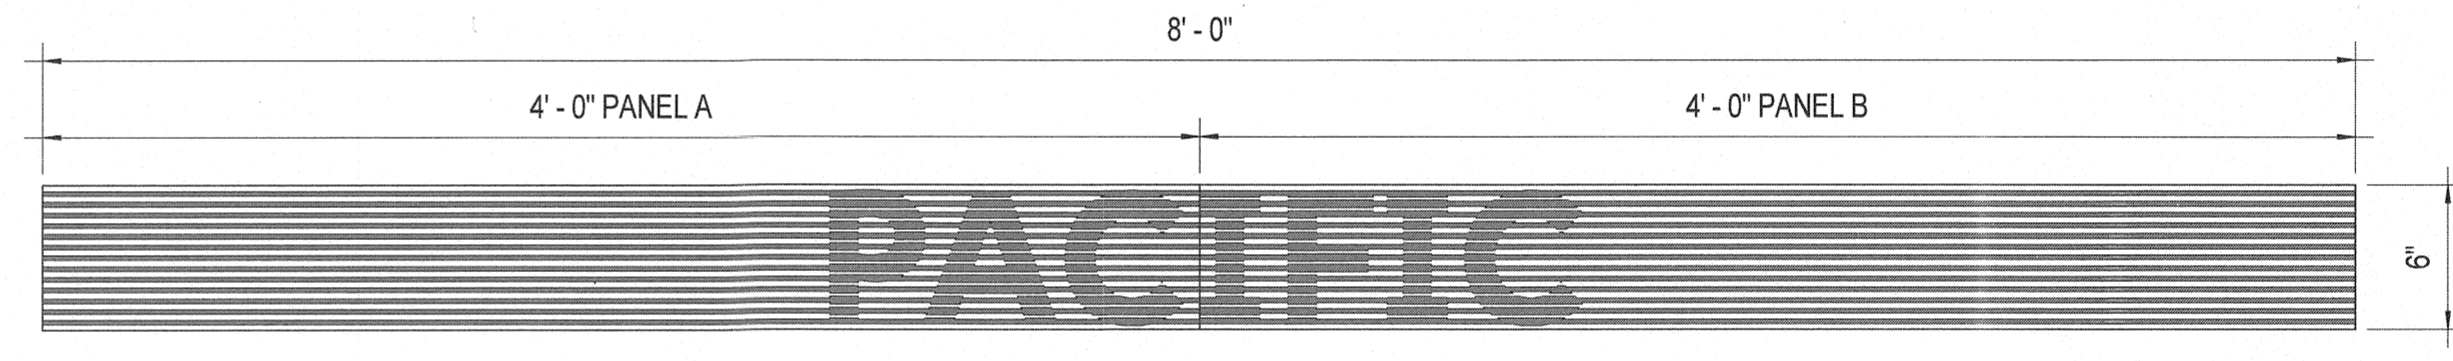


NOTE: PROVIDE 2 PANELS PER PLATFORM




NOTE: PROVIDE 2 PANELS, ONE PER PLATFORM

8 STATION 9 - UNION
1 1/2" = 1'-0"

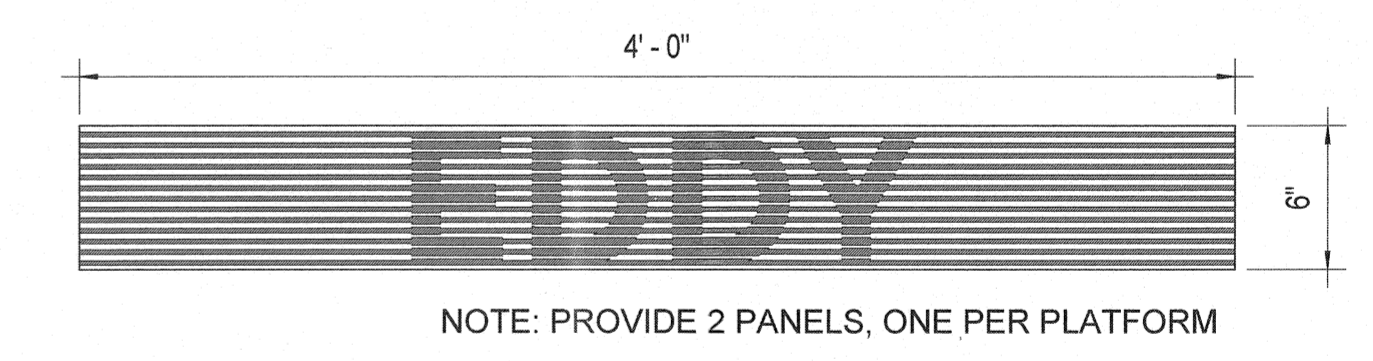


NOTE: PROVIDE 2 PANELS, ONE PER PLATFORM

2 STATION 3 - EDDY STREET
1 1/2" = 1'-0"

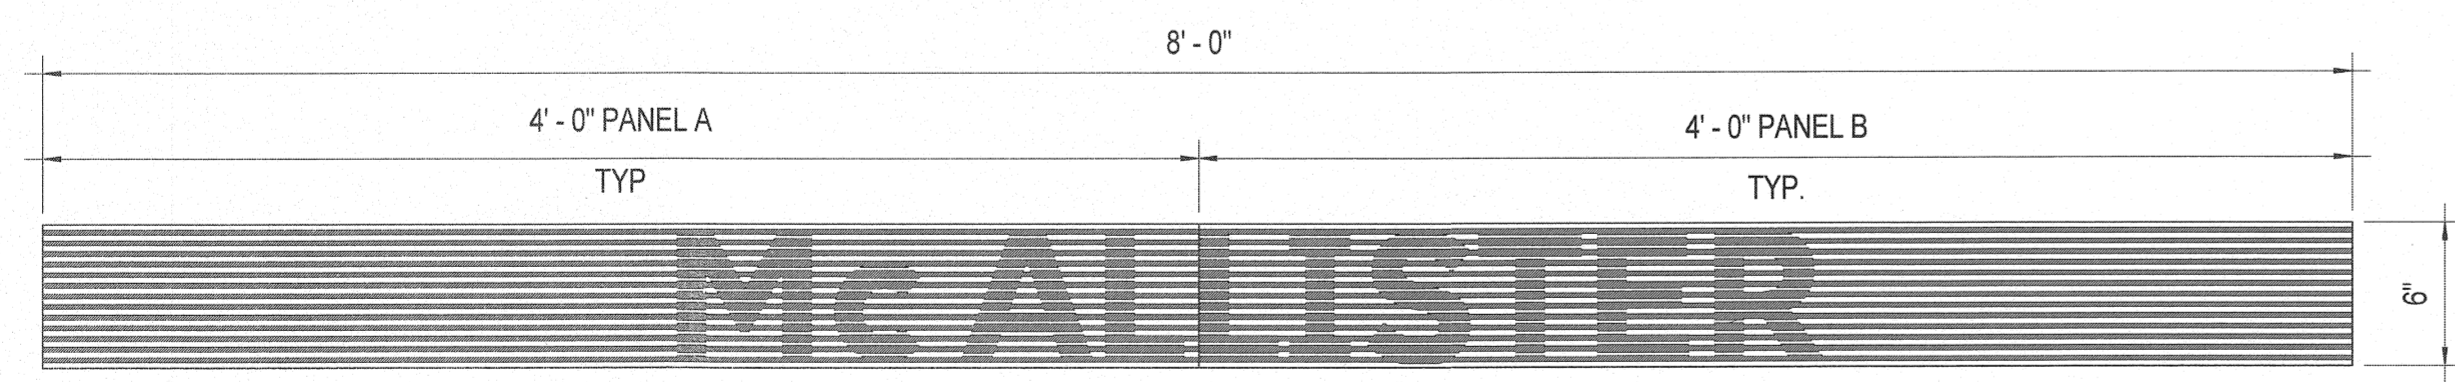


NOTE: PROVIDE 4 PANELS, TWO PER PLATFORM

13 STATION 2 - MC ALLISTER STREET
1 1/2" = 1'-0"

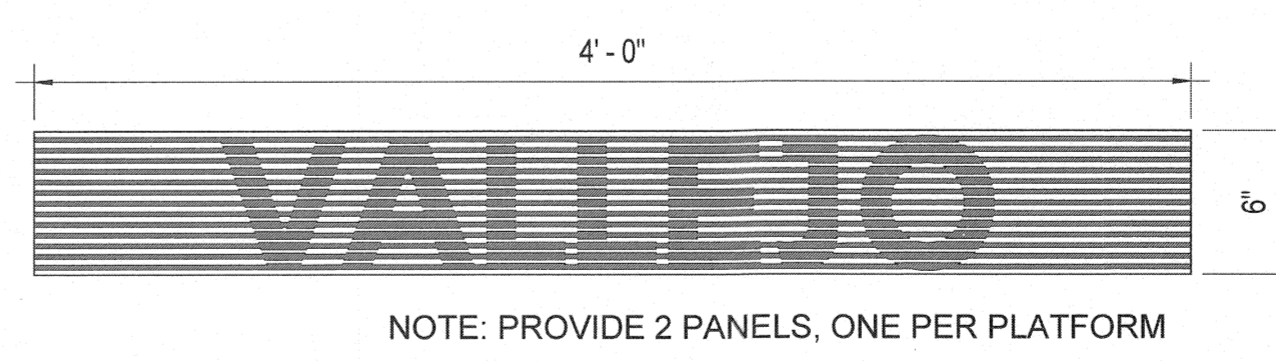

NOTE: PROVIDE 2 PANELS, ONE PER PLATFORM

7 STATION 8 - VALLEJO/GREEN
1 1/2" = 1'-0"

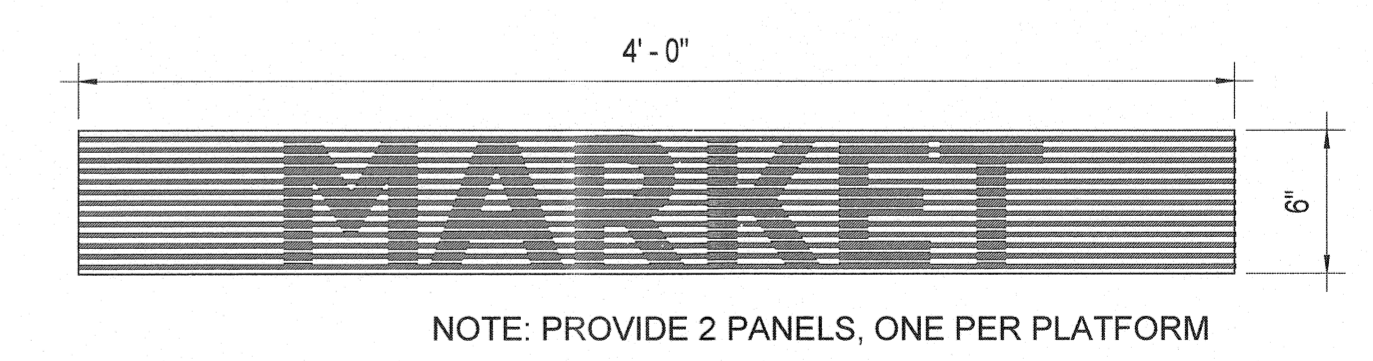

NOTE: PROVIDE 2 PANELS, ONE PER PLATFORM

1 STATION 1 - MARKET STREET
1 1/2" = 1'-0"

NO.	DATE	DESCRIPTION	REVISED	CHECKED	APPROVED
REVISIONS					

BUILDING DESIGN AND CONSTRUCTION
DEPARTMENT OF PUBLIC WORKS
CITY AND COUNTY OF SAN FRANCISCO
30 Van Ness Avenue San Francisco, CA 94102-6028
415 557-4700 415 557-4701

DESIGNED: *KZ*
DRAWN: *SP*
CHECKED: *KZ*
REVIEWED: *WK*
RECOMMENDED: *Pratt Wilson*
APPROVED: *F. Mohamadi*
DATE: 10/14/16

LICENSED ARCHITECT
WILL W. H. KWAN
NO. C - 18253
REN. 11/2017
STATE OF CALIFORNIA
10/14/16

CITY AND COUNTY OF SAN FRANCISCO
MUNICIPAL TRANSPORTATION AGENCY
APPROVED
[Signature]
for the DIRECTOR OF TRANSPORTATION

MUNI BUS RAPID TRANSIT SYSTEM
VAN NESS CORRIDOR TRANSIT IMPROVEMENT PROJECT
PLATFORM SIGNAGE

JUNE, 2015
1289
CL- 28908
AR-31
AR-31
REVISION
0