

TABLE OF REVISIONS			
NO.	DATE	DESCRIPTION	BY

CHECK WITH TRACING TO SEE IF YOU HAVE LATEST REVISION

REFERENCE INFORMATION
& FILE NO. OF SURVEYS

SUPERCEDES
STR-XXXX XX X
STR-XXXX XX X
STR-XXXX XX X



DEPARTMENT OF PARKING AND TRAFFIC
DIVISION OF TRAFFIC ENGINEERING
CITY AND COUNTY OF SAN FRANCISCO

DESIGNED: DATE: _____
DRAWN: DATE: _____
CHECKED: DATE: _____

APPROVED
SECTION ENGINEER DATE: _____
DEP. DIRECTOR AND CITY TRAFFIC ENGINEER DATE: _____


SCALE: -
SHEET OF SHEETS
1 OF 2

PROJECT 1-2 PROPOSED

**BROADWAY TUNNEL
WEST PORTAL**

CONTRACT NO. _____
DRAWING NO. _____
FILE NO. _____
REV. NO. _____

EXTERNAL REFERENCES:
FONTS USED:
SCALE FACTOR:
PLOT SCALE:
ORIGIN: -
FILE NAME:
DATE:

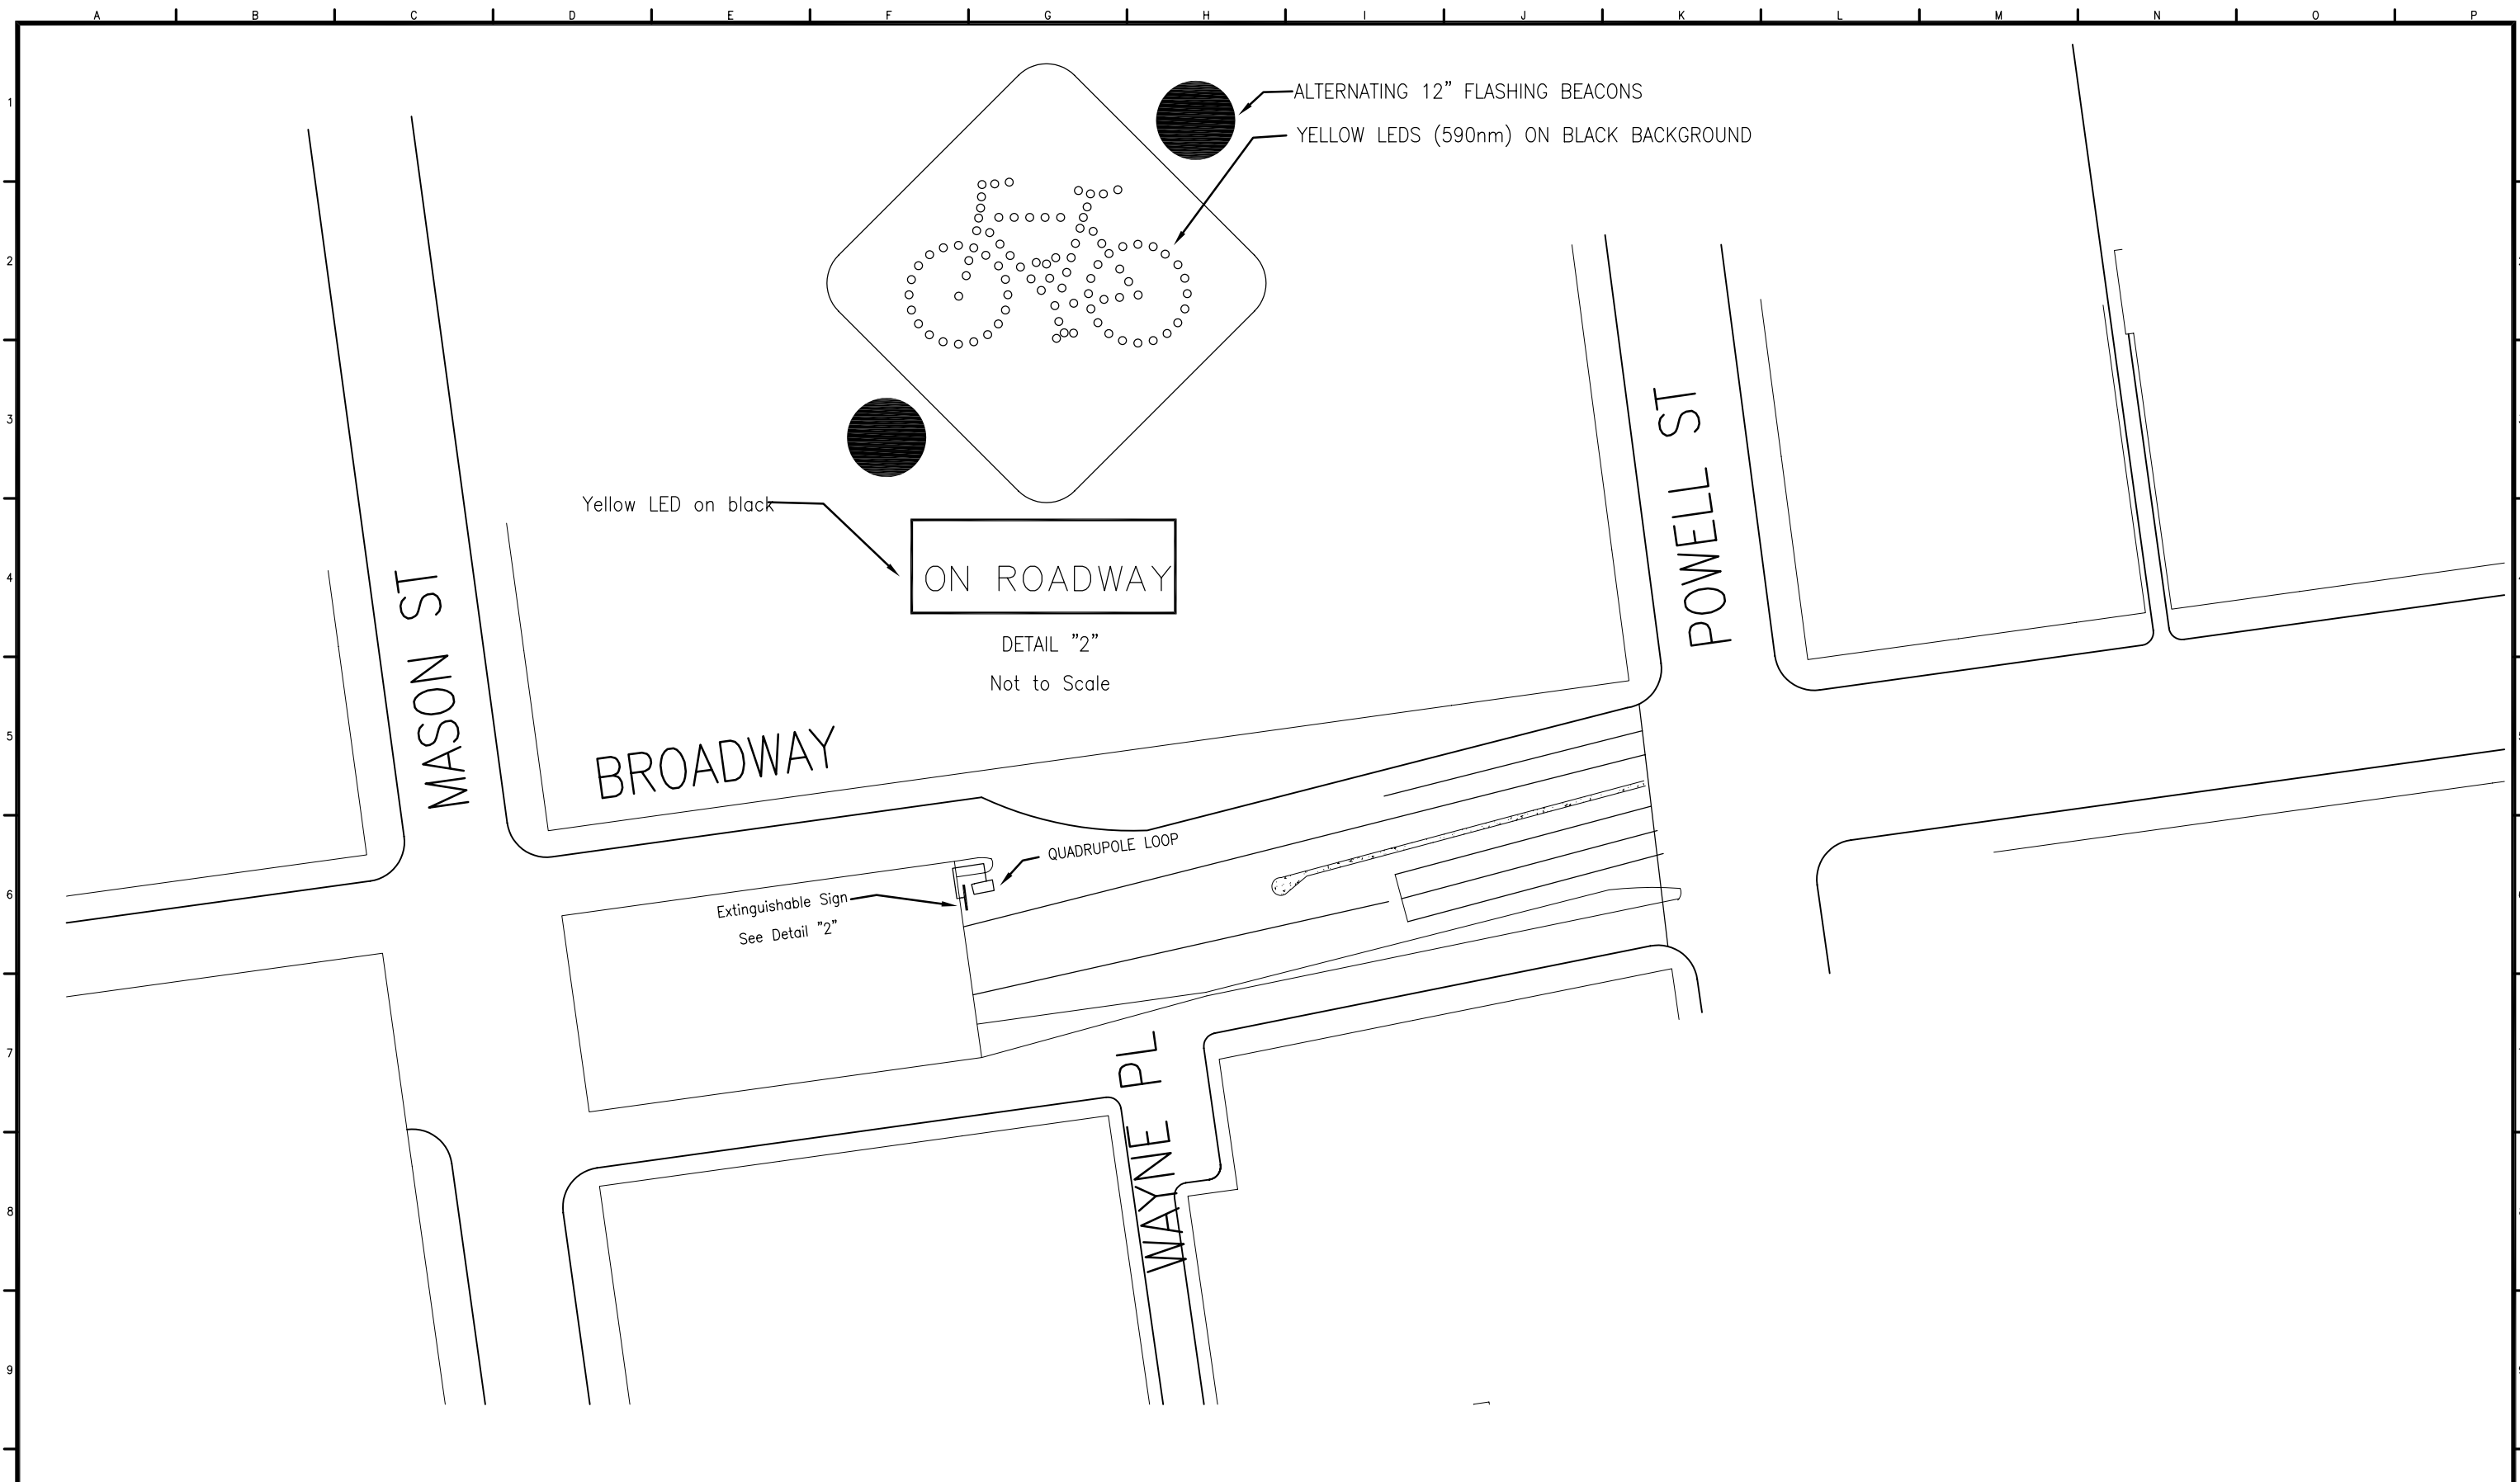


NO.	DATE	DESCRIPTION	BY	APP.

TABLE OF REVISIONS
CHECK WITH TRACING TO SEE IF YOU HAVE LATEST REVISION

REFERENCE INFORMATION
& FILE NO. OF SURVEYS

SUPERCEDES
STR-XXXX XX X
STR-XXXX XX X
STR-XXXX XX X

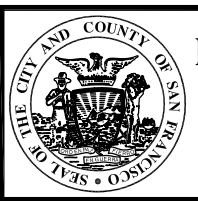

DEPARTMENT OF PARKING AND TRAFFIC
DIVISION OF TRAFFIC ENGINEERING
CITY AND COUNTY OF SAN FRANCISCO

DESIGNED: DATE: _____
 DRAWN: DATE: _____
 CHECKED: DATE: _____

APPROVED
 SECTION ENGINEER DATE: _____
 DEP. DIRECTOR AND CITY TRAFFIC ENGINEER DATE: _____

SCALE: -
 SHEET OF SHEETS
 2 OF 2

PROJECT 1-2 PROPOSED
 BROADWAY TUNNEL
 EAST PORTAL

CONTRACT NO. _____
 DRAWING NO. _____
 FILE NO. _____
 REV. NO. _____

EXTERNAL REFERENCES:
 FONTS USED:
 SCALE FACTOR:
 PLOT SCALE:
 ORIGIN: -
 FILE NAME:
 DATE: