


EXTERNAL REFERENCES:
 FONTS USED:
 SCALE FACTOR:
 PLOT SCALE:
 ORIGIN:
 FILE NAME:
 DATE:

TABLE OF REVISIONS			
NO.	DATE	DESCRIPTION	BY APP.

CHECK WITH TRACING TO SEE IF YOU HAVE LATEST REVISION

REFERENCE INFORMATION
 & FILE NO. OF SURVEYS

SUPERCEDES
 STR-XXXX XX X
 STR-XXXX XX X
 STR-XXXX XX X

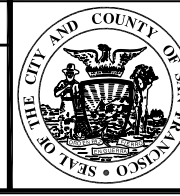

DEPARTMENT OF PARKING AND TRAFFIC
 DIVISION OF TRAFFIC ENGINEERING
 CITY AND COUNTY OF SAN FRANCISCO


DESIGNED: DATE: _____
 DRAWN: DATE: _____
 CHECKED: DATE: _____

APPROVED
 SECTION ENGINEER DATE: _____
 DEP. DIRECTOR AND CITY TRAFFIC ENGINEER DATE: _____

SCALE:
 SHEET OF SHEETS
 1 OF 1

PROJECT 3-2 PROPOSED OPTION 1
 MASONIC AVE
 FELL STREET TO GEARY BOULEVARD

CONTRACT NO.
 DRAWING NO.
 FILE NO.
 REV. NO.

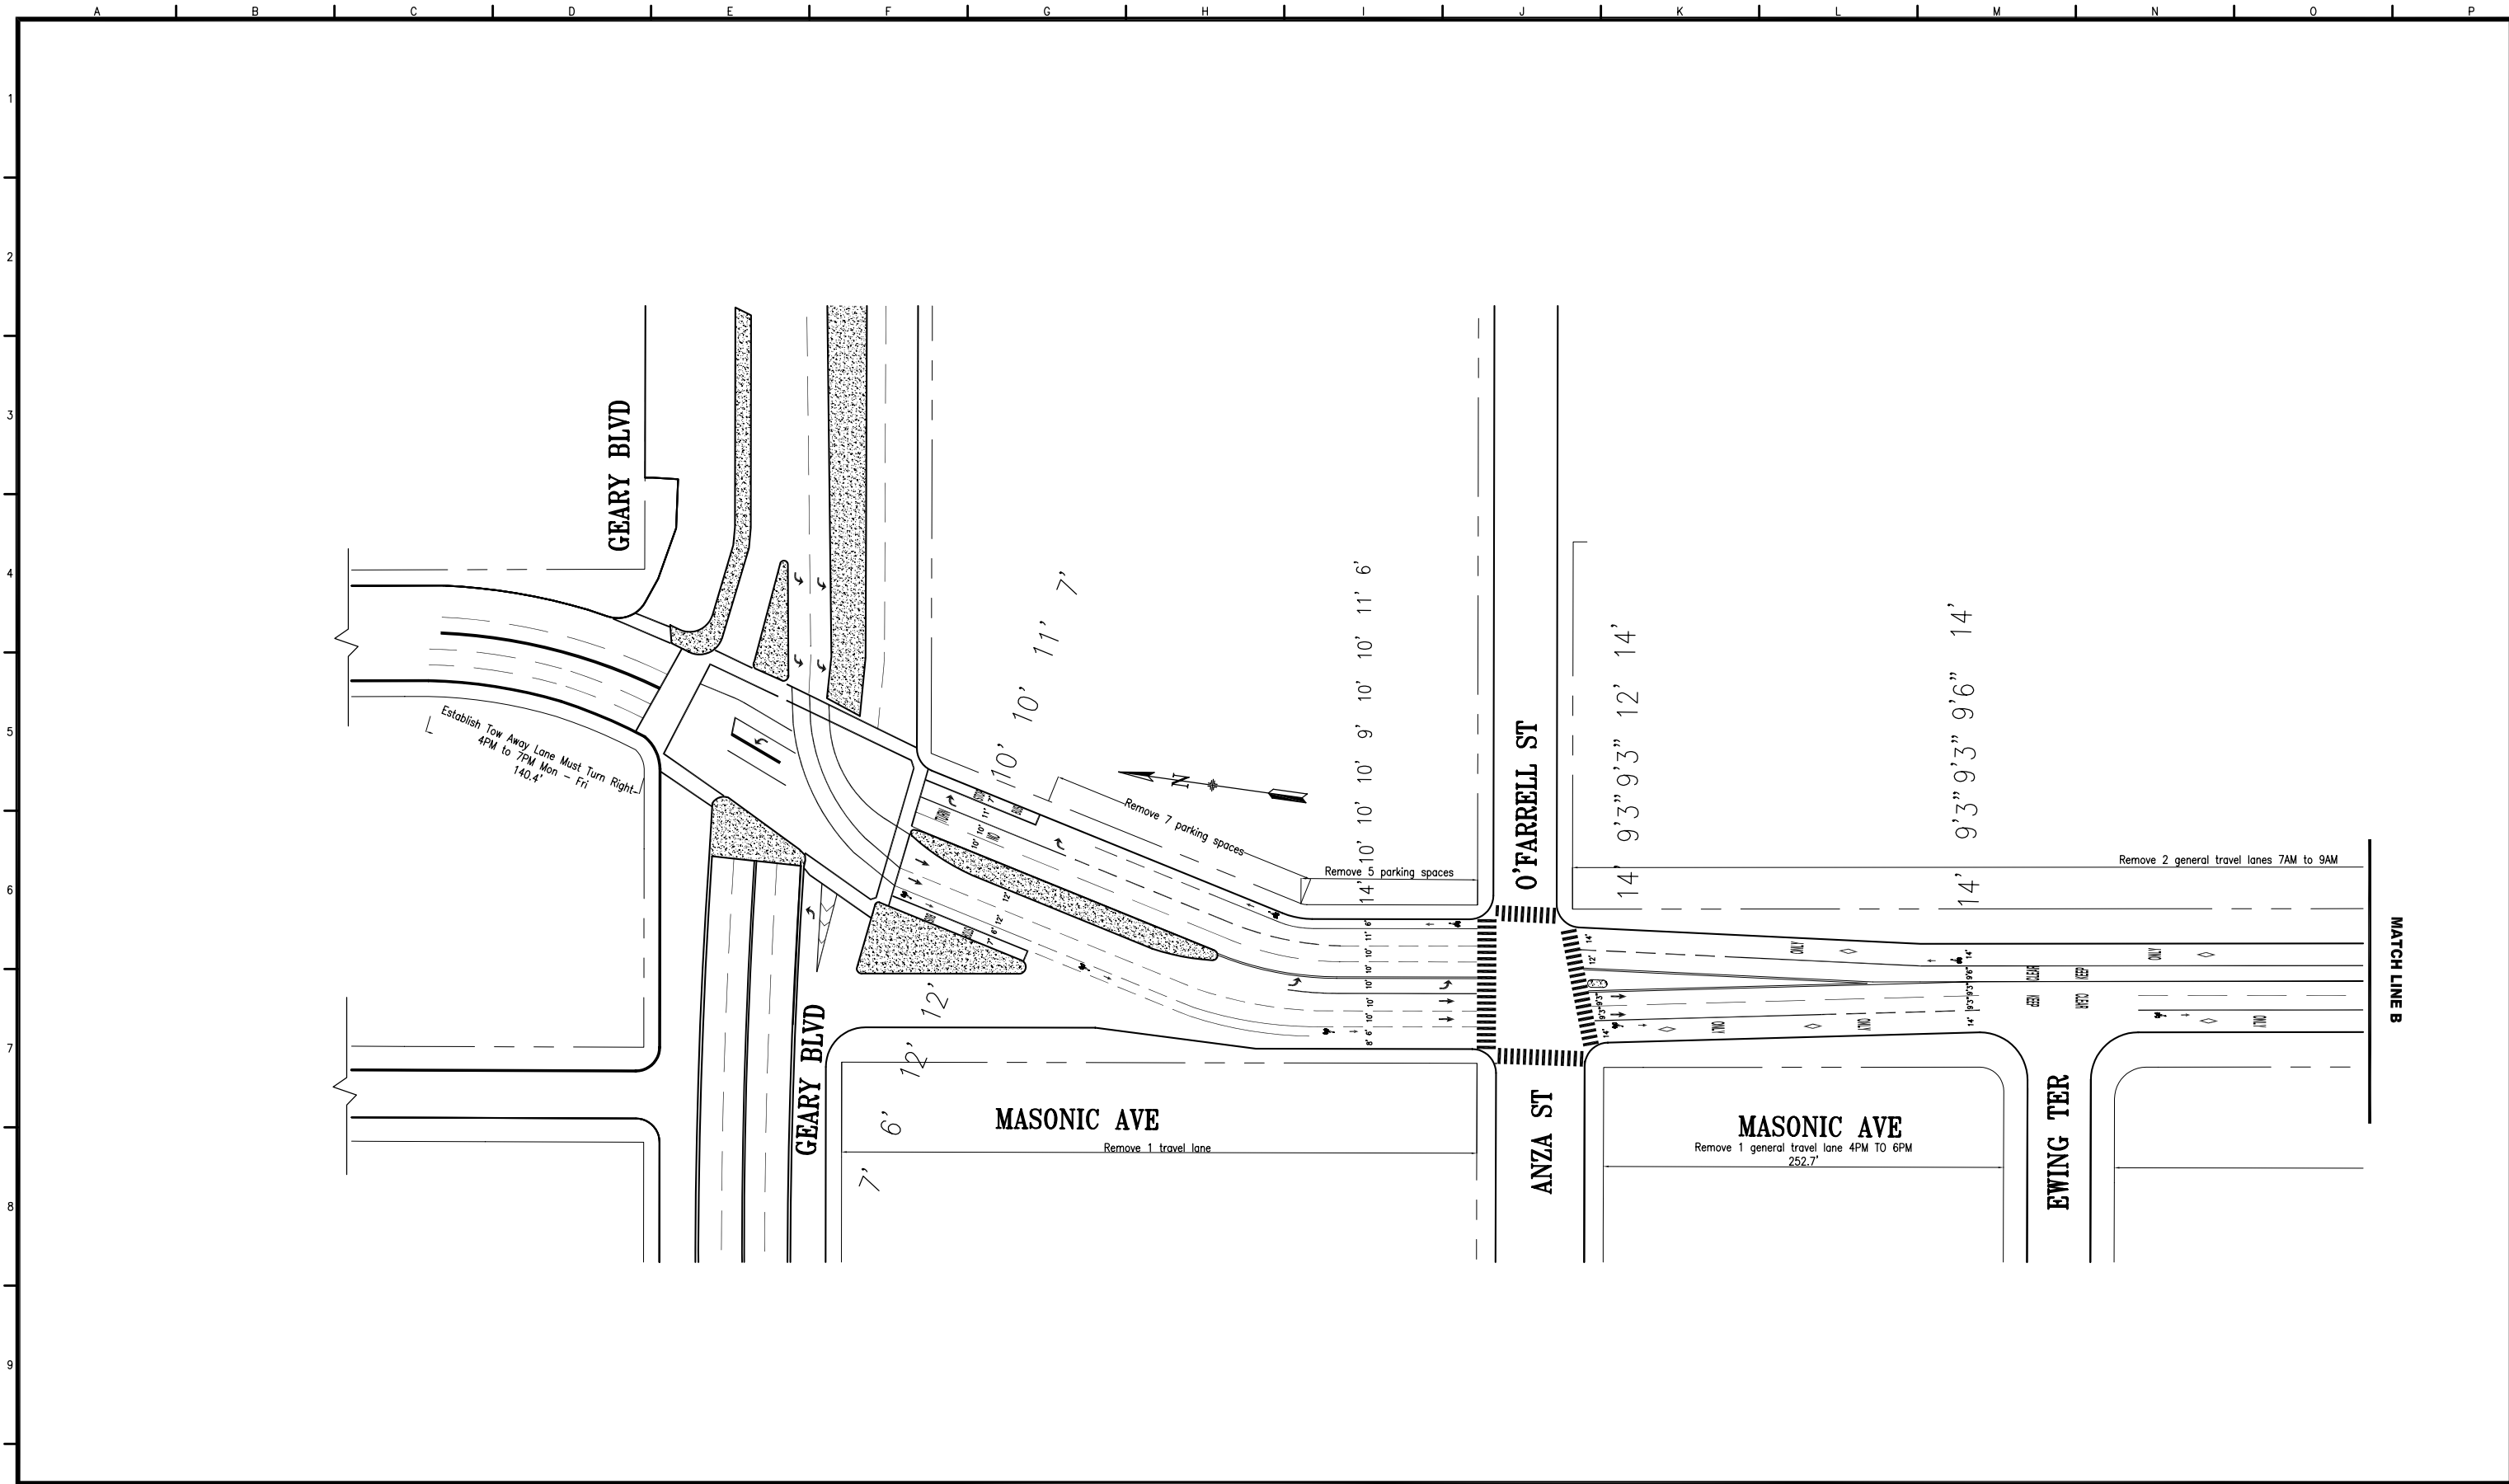

Establish Tow Away Lane Must Turn Right
 4PM to 7PM Mon - Fri
 140.4'

TABLE OF REVISIONS			
NO.	DATE	DESCRIPTION	BY APP.

CHECK WITH TRACING TO SEE IF YOU HAVE LATEST REVISION

REFERENCE INFORMATION
 & FILE NO. OF SURVEYS

SUPERCEDES
 STR-XXXX XX X
 STR-XXXX XX X
 STR-XXXX XX X



DEPARTMENT OF PARKING AND TRAFFIC
 DIVISION OF TRAFFIC ENGINEERING
 CITY AND COUNTY OF SAN FRANCISCO

DESIGNED: DATE: _____
 DRAWN: DATE: _____
 CHECKED: DATE: _____

APPROVED _____ DATE: _____
 SECTION ENGINEER
 DEP. DIRECTOR AND
 CITY TRAFFIC ENGINEER

SCALE:
 SHEET OF SHEETS
2 OF 2

PROJECT 3-2 PROPOSED OPTION 1
MASONIC AVE
FELL STREET TO GEARY BOULEVARD

CONTRACT NO. _____
 DRAWING NO. _____
 FILE NO. _____
 REV. NO. _____

EXTERNAL REFERENCES:
 FONTS USED:
 SCALE FACTOR:
 PLOT SCALE:
 ORIGIN:
 FILE NAME:
 DATE: