


NO.	DATE	DESCRIPTION	BY	APP.

TABLE OF REVISIONS  
 CHECK WITH TRACING TO SEE IF YOU HAVE LATEST REVISION

REFERENCE INFORMATION  
 & FILE NO. OF SURVEYS

SUPERCEDES  
 STR-XXXX XX X  
 STR-XXXX XX X  
 STR-XXXX XX X

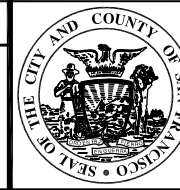

**DEPARTMENT OF PARKING AND TRAFFIC**  
 DIVISION OF TRAFFIC ENGINEERING  
 CITY AND COUNTY OF SAN FRANCISCO

DESIGNED: DATE: \_\_\_\_\_  
 DRAWN: DATE: \_\_\_\_\_  
 CHECKED: DATE: \_\_\_\_\_

APPROVED  
 SECTION ENGINEER DATE: \_\_\_\_\_  
 DEP. DIRECTOR AND CITY TRAFFIC ENGINEER DATE: \_\_\_\_\_

SCALE:  
 SHEET OF SHEETS  
 1 OF 1

PROJECT 3-2 PROPOSED OPTION 2  
 MASONIC AVE  
 FELL STREET TO GEARY BOULEVARD

CONTRACT NO.  
 DRAWING NO.  
 FILE NO.  
 REV. NO.

EXTERNAL REFERENCES:  
 FONTS USED:  
 SCALE FACTOR:  
 PLOT SCALE:  
 ORIGIN:  
 FILE NAME:  
 DATE:

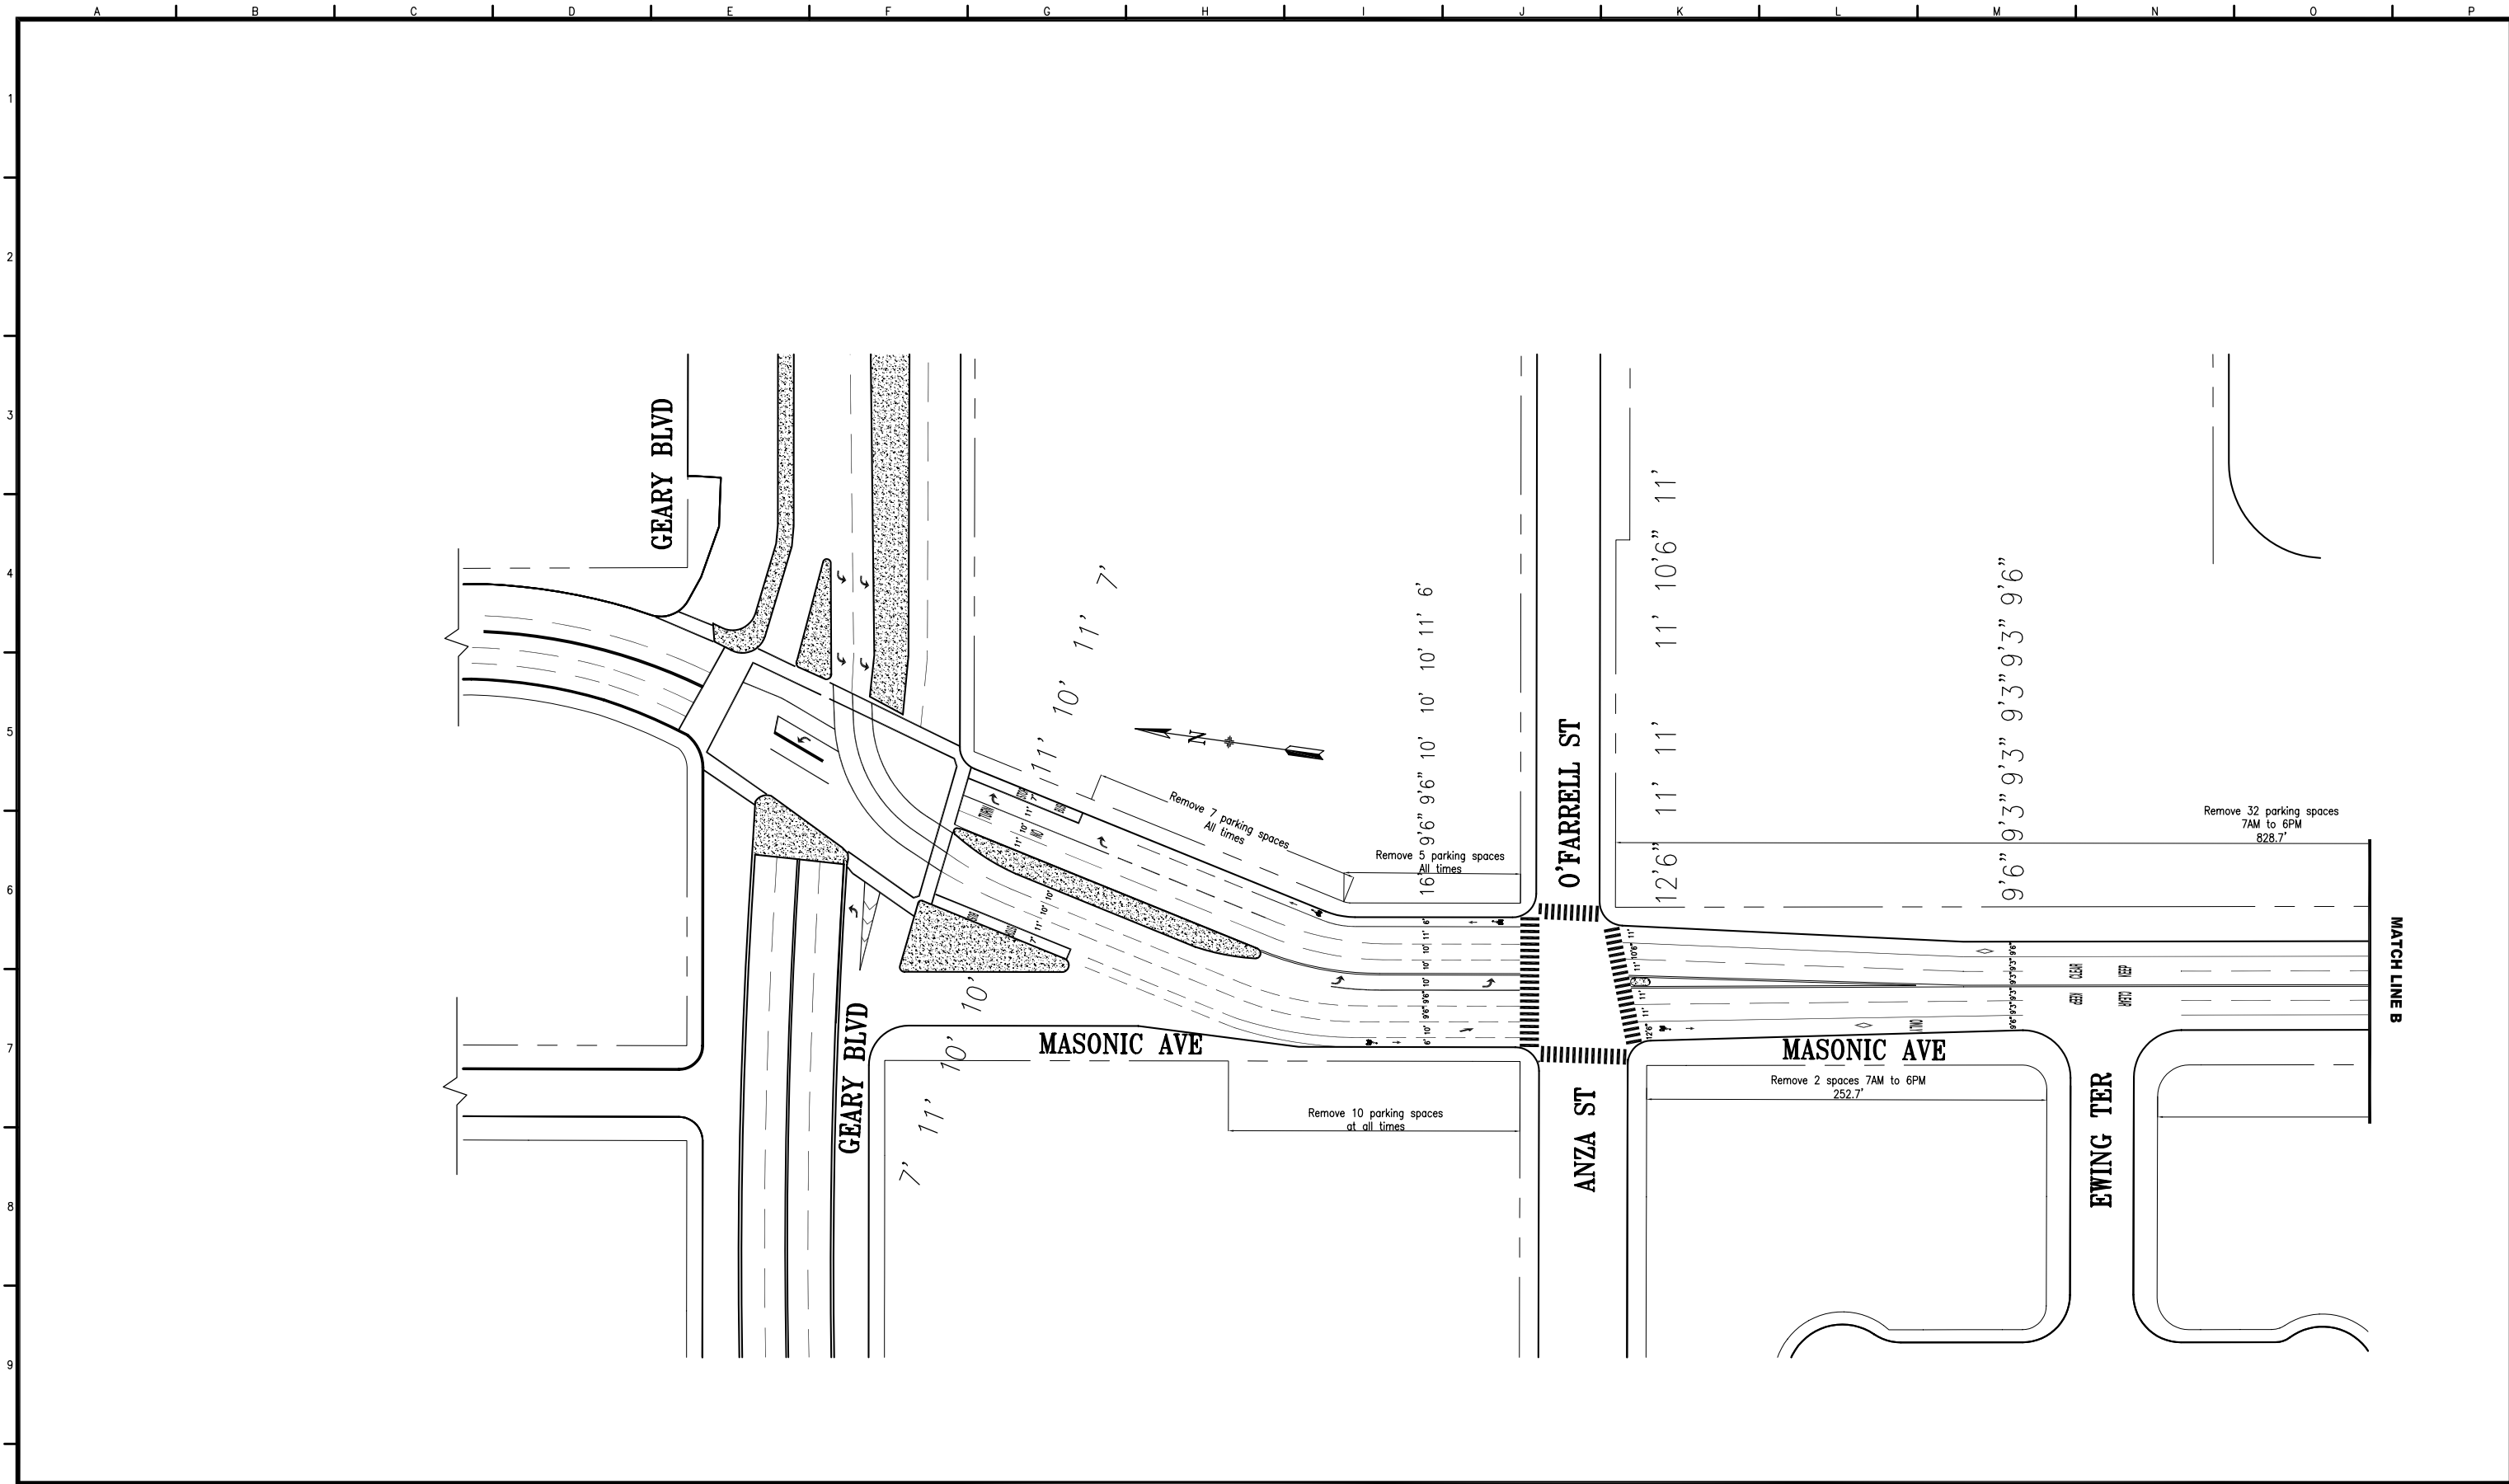


TABLE OF REVISIONS			
NO.	DATE	DESCRIPTION	BY APP.

CHECK WITH TRACING TO SEE IF YOU HAVE LATEST REVISION

REFERENCE INFORMATION  
& FILE NO. OF SURVEYS

SUPERCEDES  
STR-XXXX XX X  
STR-XXXX XX X  
STR-XXXX XX X



**DEPARTMENT OF PARKING AND TRAFFIC**

**DIVISION OF TRAFFIC ENGINEERING**

**CITY AND COUNTY OF SAN FRANCISCO**

DESIGNED: DATE: \_\_\_\_\_

DRAWN: DATE: \_\_\_\_\_

CHECKED: DATE: \_\_\_\_\_

APPROVED

SECTION ENGINEER DATE: \_\_\_\_\_

DEP. DIRECTOR AND CITY TRAFFIC ENGINEER DATE: \_\_\_\_\_

SCALE:

SHEET OF SHEETS

**2 OF 2**

**PROJECT 3-2 PROPOSED OPTION 2**

**MASONIC AVE**

**FELL STREET TO GEARY BOULEVARD**

CONTRACT NO.

DRAWING NO.

FILE NO.

REV. NO.

EXTERNAL REFERENCES:

FONTS USED:

SCALE FACTOR:

PLOT SCALE:

ORIGIN:

FILE NAME:

DATE: