

EXTERNAL REFERENCES:
FONTS USED:

SCALE FACTOR:
PLOT SCALE:

ORIGIN:

FILE NAME:
DATE:

NO.	DATE	DESCRIPTION	BY	APP.
TABLE OF REVISIONS				
CHECK WITH TRACING TO SEE IF YOU HAVE LATEST REVISION				

REFERENCE INFORMATION
& FILE NO. OF SURVEYS



DEPARTMENT OF PARKING AND TRAFFIC
DIVISION OF TRAFFIC ENGINEERING
CITY AND COUNTY OF SAN FRANCISCO


DESIGNED: DATE:
 DRAWN: DATE:
 CHECKED: DATE:

APPROVED
 SECTION ENGINEER DATE:
 CITY TRAFFIC ENGINEER DATE:

SCALE:
 SHEET OF SHEETS
 1 OF 3

PROJECT 3-6 PROPOSED
 THE WIGGLE
 DUBOCE/STEINER/WALLER/PIERCE/HAIGHT/SCOTT

CONTRACT NO.
 DRAWING NO.
 FILE NO.
 REV. NO.

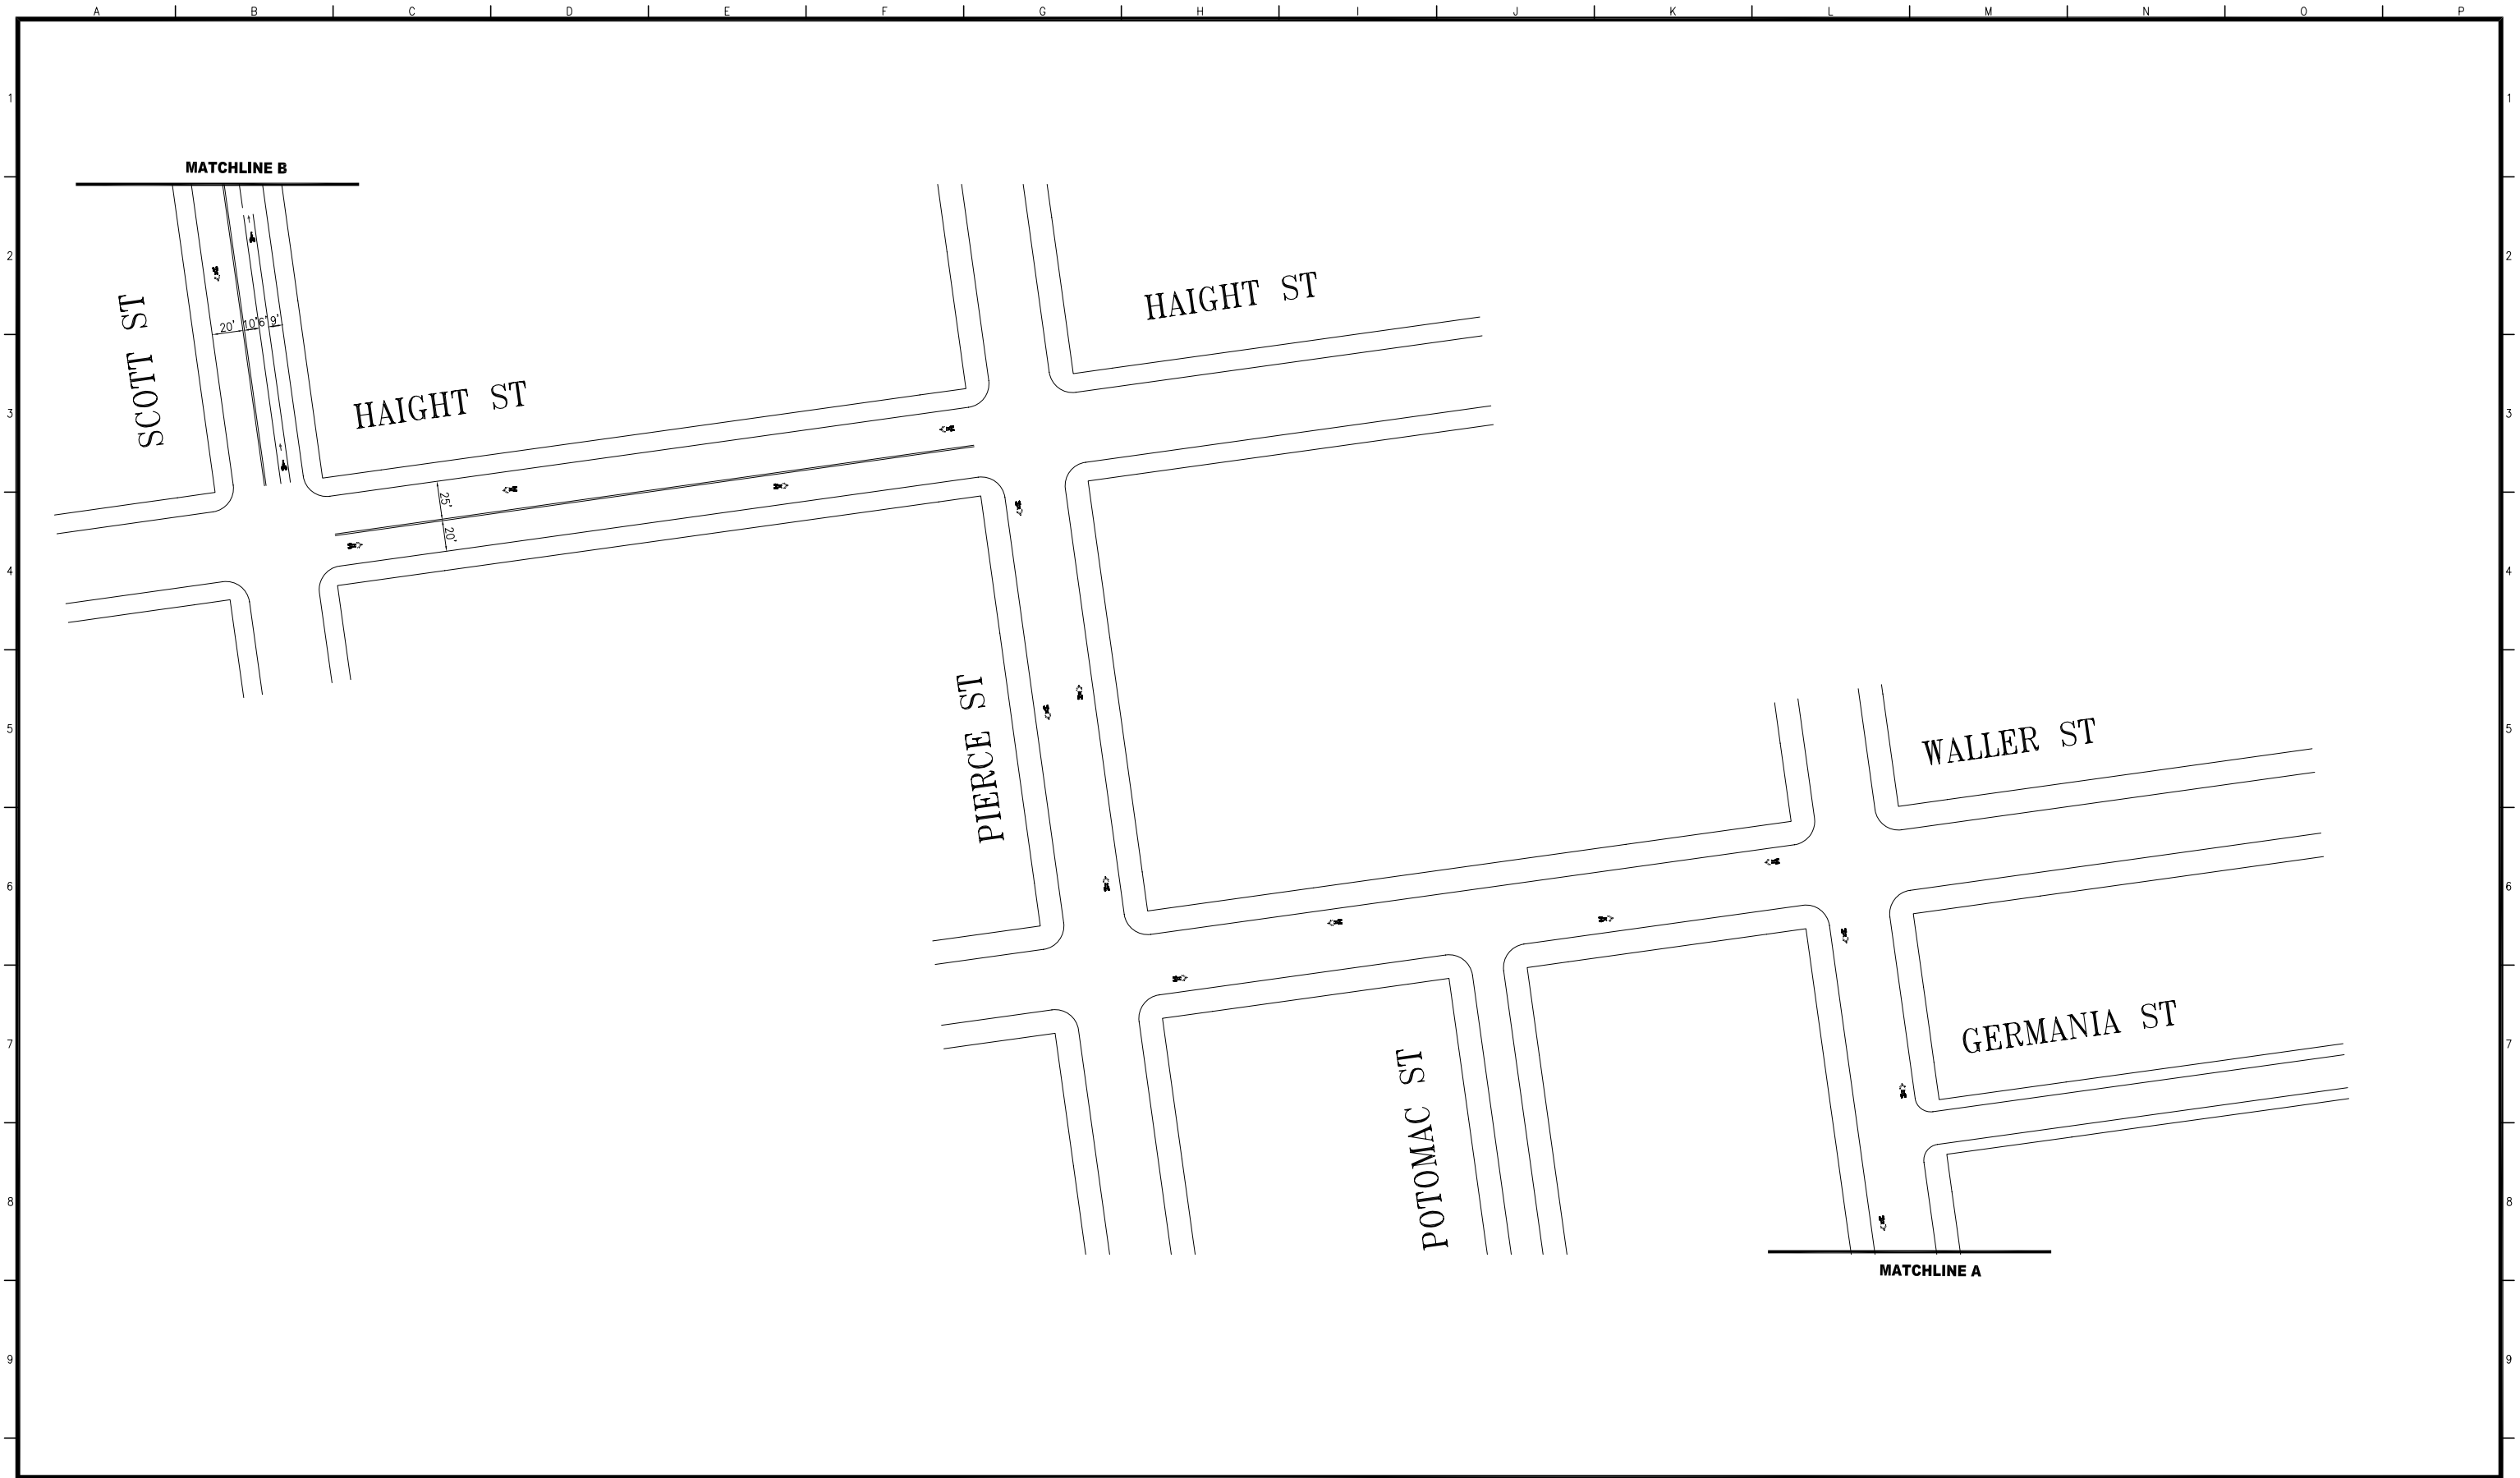

EXTERNAL REFERENCES:
FONTS USED:

SCALE FACTOR:
PLOT SCALE:

ORIGIN:
DATE:

FILE NAME:
DATE:

NO.	DATE	DESCRIPTION	BY	APP.

TABLE OF REVISIONS
CHECK WITH TRACING TO SEE IF YOU HAVE LATEST REVISION

REFERENCE INFORMATION
& FILE NO. OF SURVEYS



DEPARTMENT OF PARKING AND TRAFFIC
DIVISION OF TRAFFIC ENGINEERING
CITY AND COUNTY OF SAN FRANCISCO


DESIGNED: DATE: _____
DRAWN: DATE: _____
CHECKED: DATE: _____

APPROVED
SECTION ENGINEER DATE: _____
CITY TRAFFIC ENGINEER DATE: _____

SCALE:
SHEET OF SHEETS
2 OF 3

PROJECT 3-6 PROPOSED
THE WIGGLE
DUBOCE/STEINER/WALLER/PIERCE/HAIGHT/SCOTT


CONTRACT NO.
DRAWING NO.
FILE NO.
REV. NO.

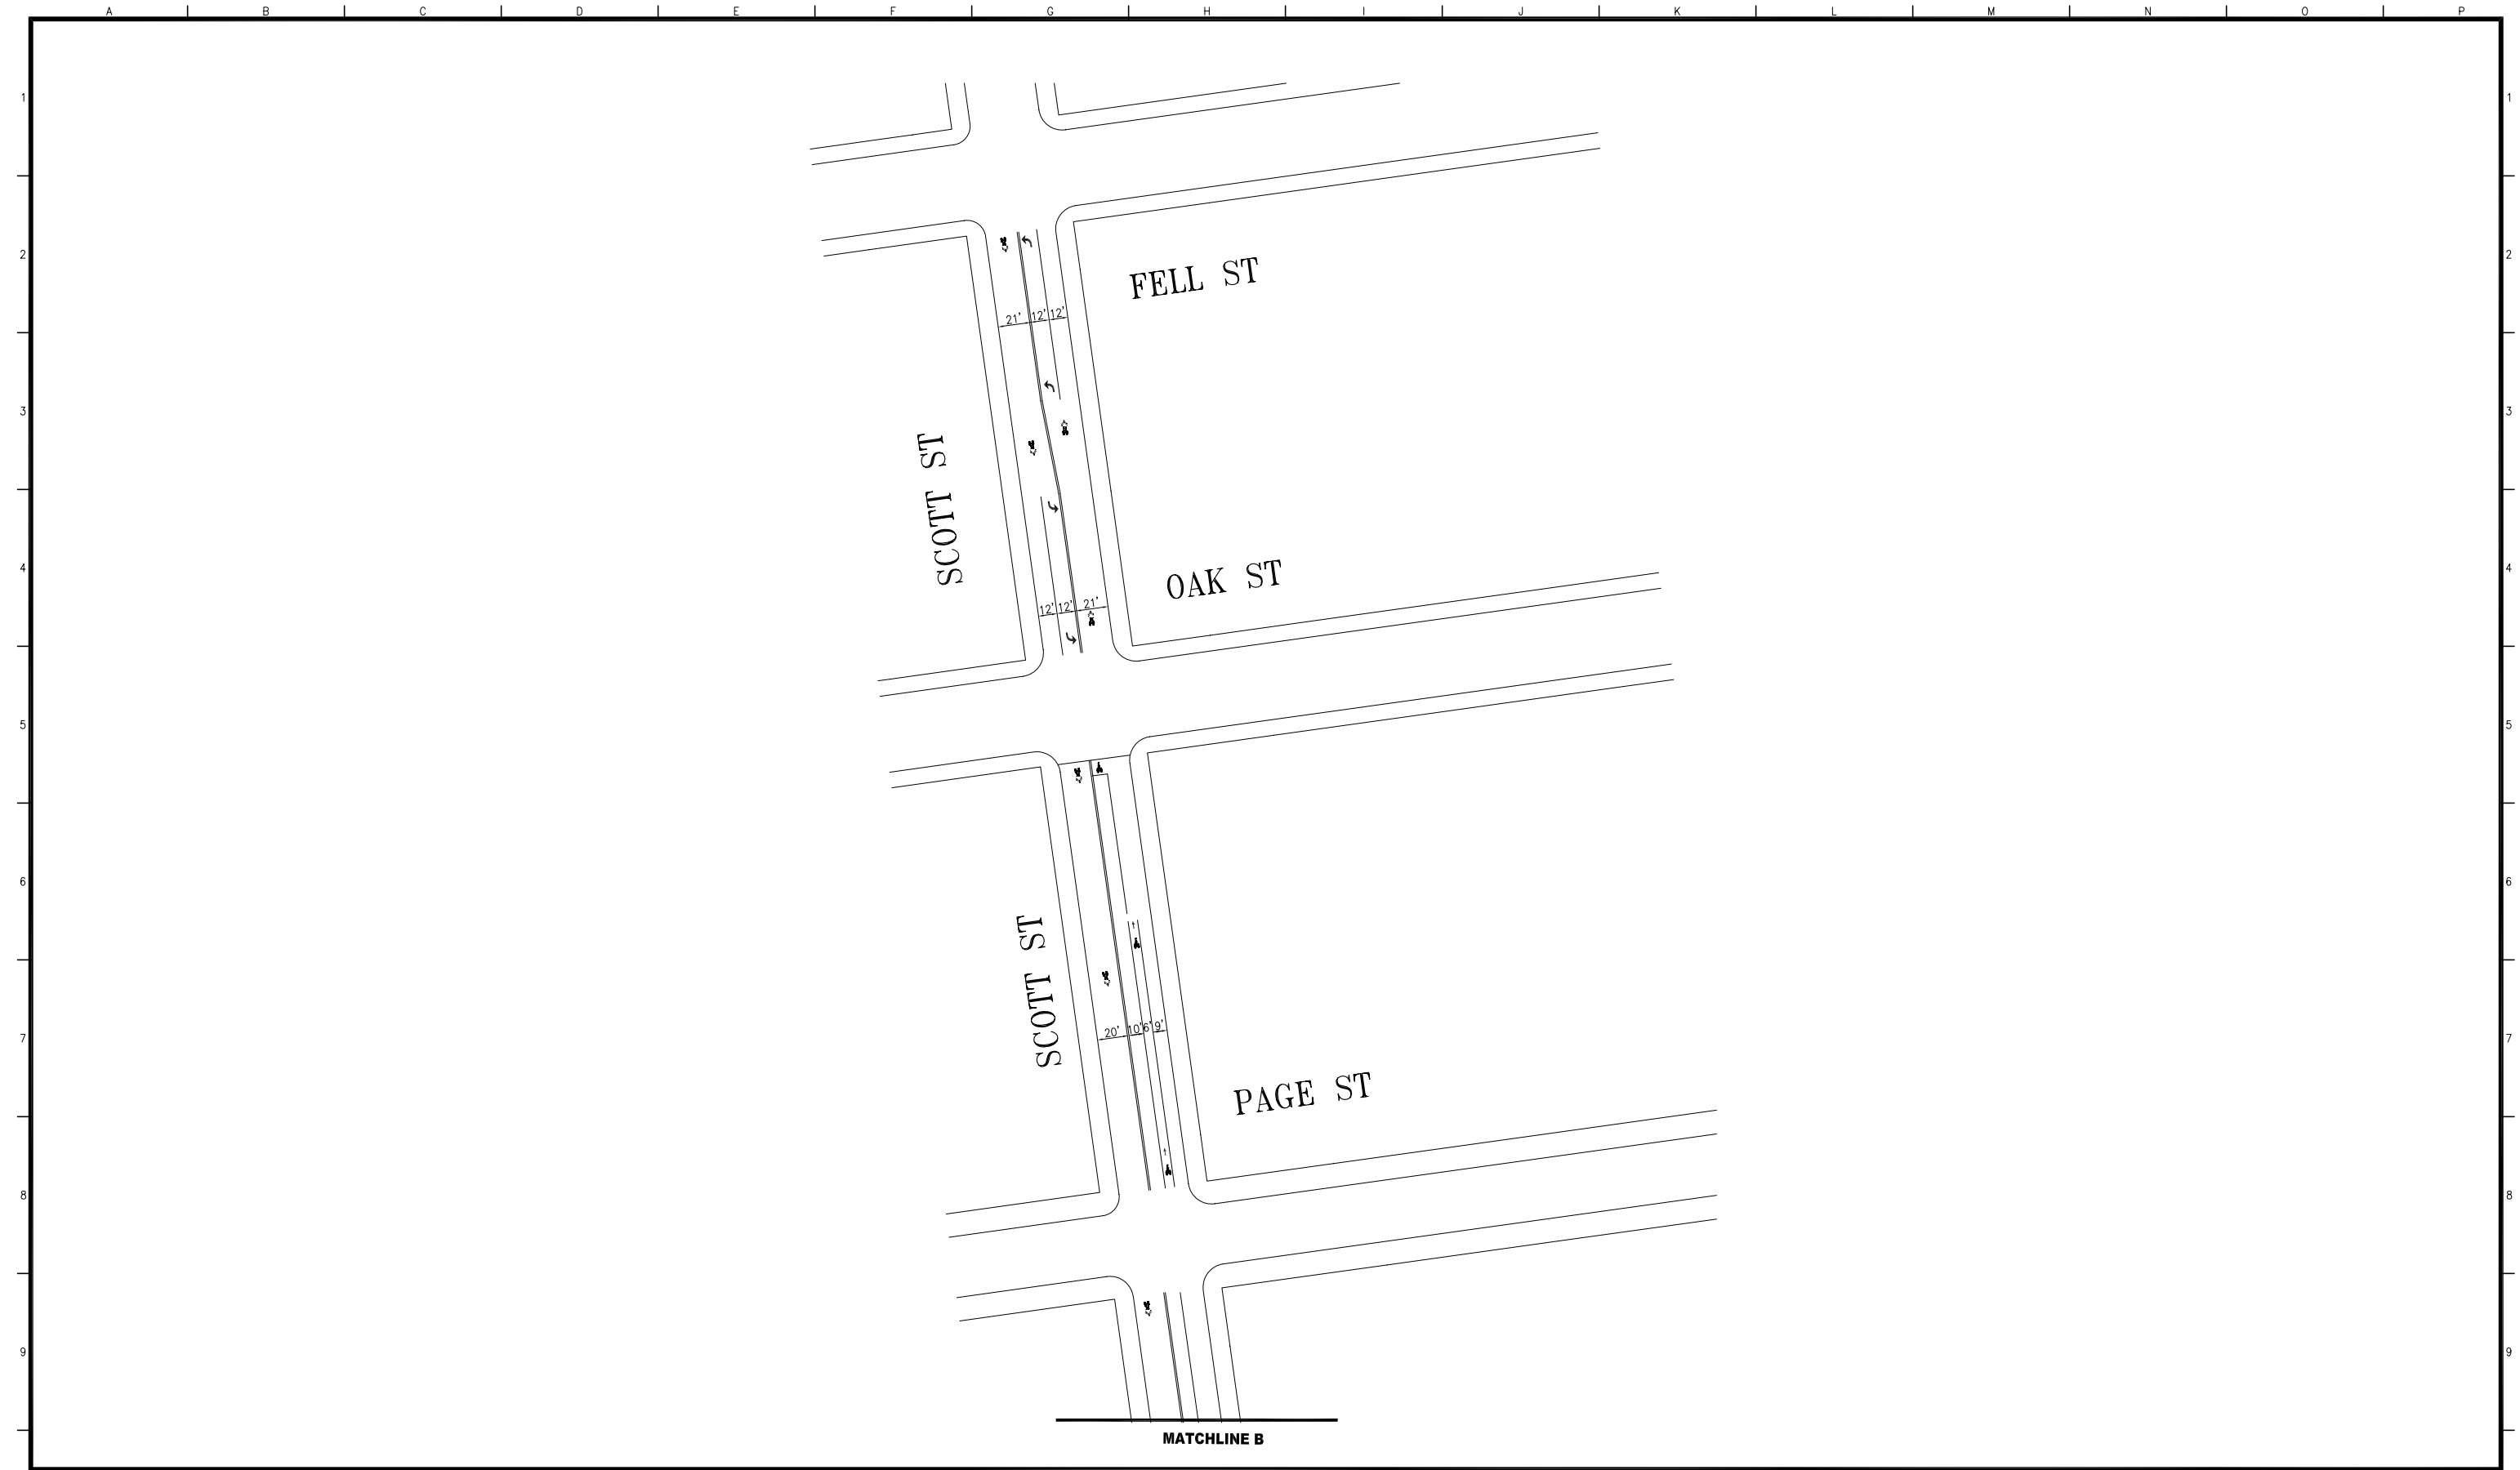

MATCHLINE B

NO.	DATE	DESCRIPTION	BY	APP.
TABLE OF REVISIONS CHECK WITH TRACING TO SEE IF YOU HAVE LATEST REVISION				

REFERENCE INFORMATION
& FILE NO. OF SURVEYS

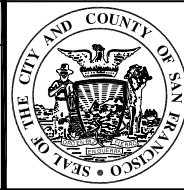

DEPARTMENT OF PARKING AND TRAFFIC
 DIVISION OF TRAFFIC ENGINEERING
 CITY AND COUNTY OF SAN FRANCISCO

DESIGNED: DATE: _____
 DRAWN: DATE: _____
 CHECKED: DATE: _____

APPROVED
 SECTION ENGINEER DATE: _____
 CITY TRAFFIC ENGINEER DATE: _____

SCALE:
 SHEET OF SHEETS
 3 OF 3

PROJECT 3-6 PROPOSED
 THE WIGGLE
 DUBOCE/STEINER/WALLER/PIERCE/HAIGHT/SCOTT

CONTRACT NO.
 DRAWING NO.
 FILE NO.
 REV. NO.

EXTERNAL REFERENCES:
 FONTS USED:
 SCALE FACTOR:
 PLOT SCALE:
 ORIGIN:
 FILE NAME:
 DATE: