

NO.	DATE	DESCRIPTION	BY	APP.
TABLE OF REVISIONS				
CHECK WITH TRACING TO SEE IF YOU HAVE LATEST REVISION				

REFERENCE INFORMATION  
& FILE NO. OF SURVEYS

**DEPARTMENT OF PARKING AND TRAFFIC**  
**DIVISION OF TRAFFIC ENGINEERING**  
**CITY AND COUNTY OF SAN FRANCISCO**


DESIGNED: DATE:  
 DRAWN: DATE:  
 CHECKED: DATE:

APPROVED  
 SECTION ENGINEER DATE:  
 DEP. DIRECTOR AND CITY TRAFFIC ENGINEER DATE:

SCALE:  
 SHEET OF SHEETS  
 1 OF 3

PROJECT 4-3 EXISTING  
 ILLINOIS STREET  
 16TH STREET TO CARGO WAY

CONTRACT NO.  
 DRAWING NO.  
 FILE NO.  
 REV. NO.

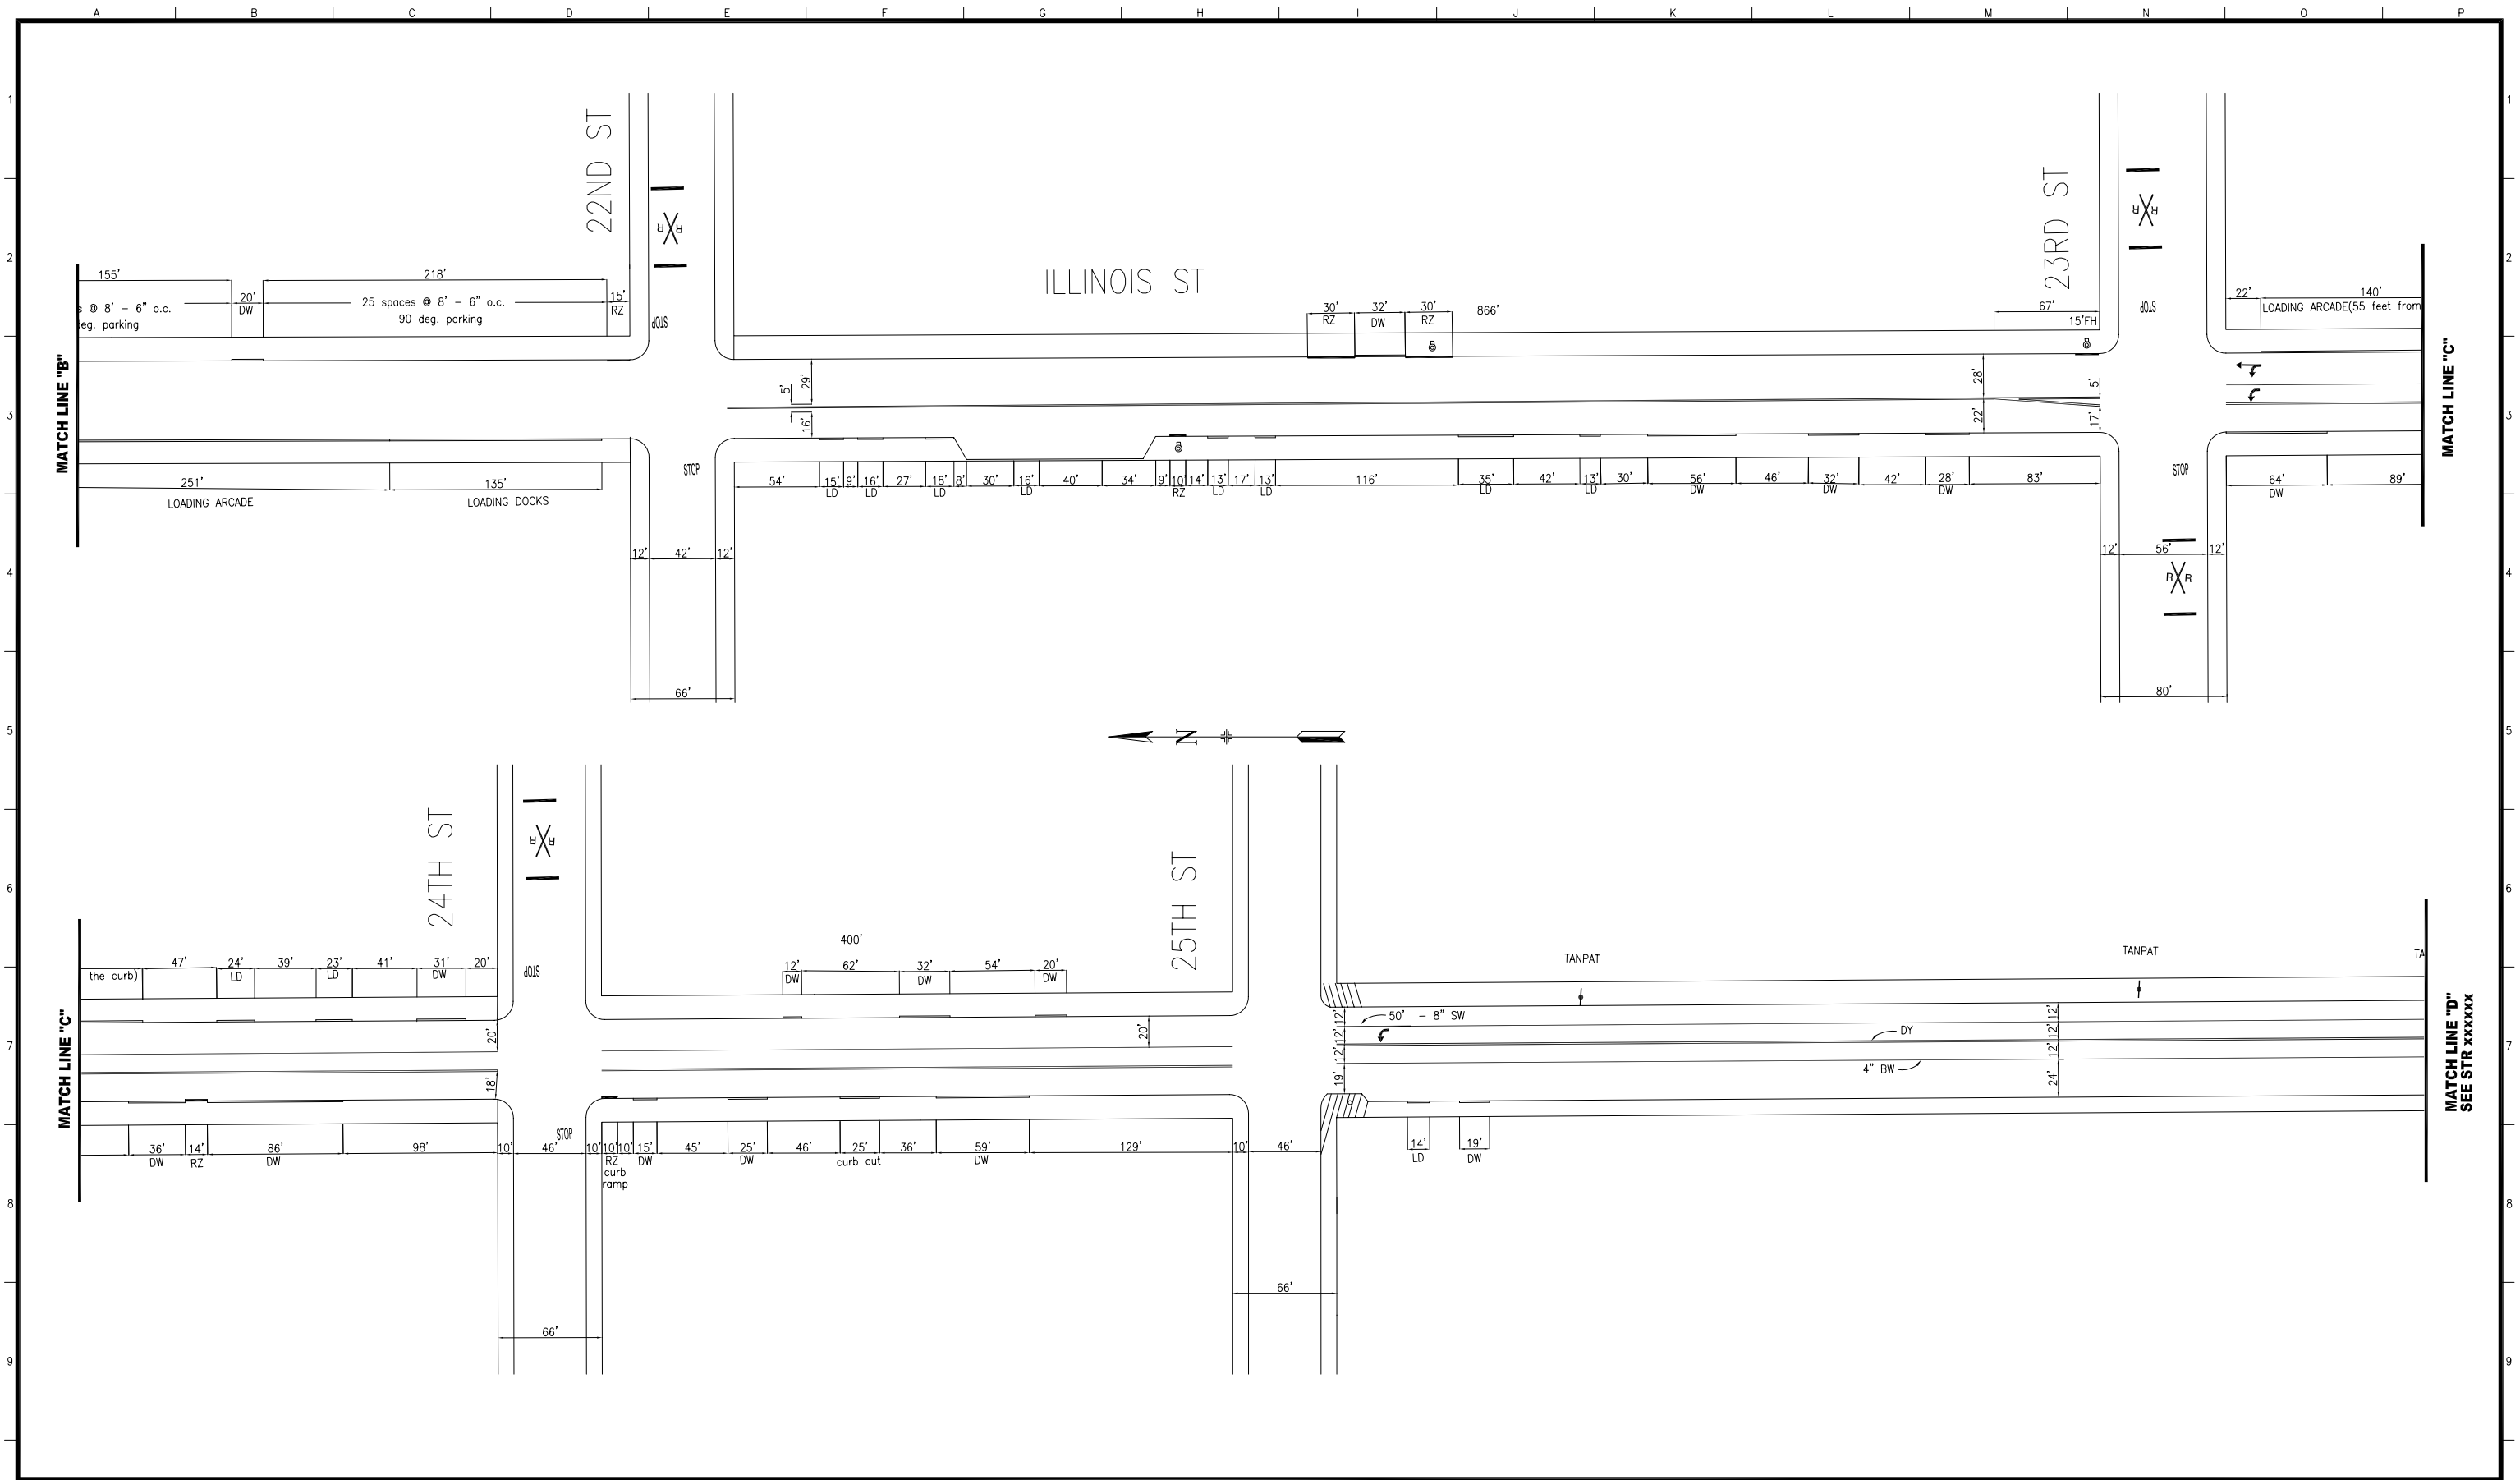

NO.	DATE	DESCRIPTION	BY	APP.
TABLE OF REVISIONS				
CHECK WITH TRACING TO SEE IF YOU HAVE LATEST REVISION				

REFERENCE INFORMATION  
& FILE NO. OF SURVEYS

**DEPARTMENT OF PARKING AND TRAFFIC**  
**DIVISION OF TRAFFIC ENGINEERING**  
**CITY AND COUNTY OF SAN FRANCISCO**


DESIGNED: DATE:  
 DRAWN: DATE:  
 CHECKED: DATE:

APPROVED  
 SECTION ENGINEER DATE:  
 DEP. DIRECTOR AND CITY TRAFFIC ENGINEER DATE:

SCALE:  
 SHEET OF SHEETS  
 2 OF 3

PROJECT 4-3 EXISTING  
 ILLINOIS STREET  
 16TH STREET TO CARGO WAY

CONTRACT NO.  
 DRAWING NO.  
 FILE NO.  
 REV. NO.

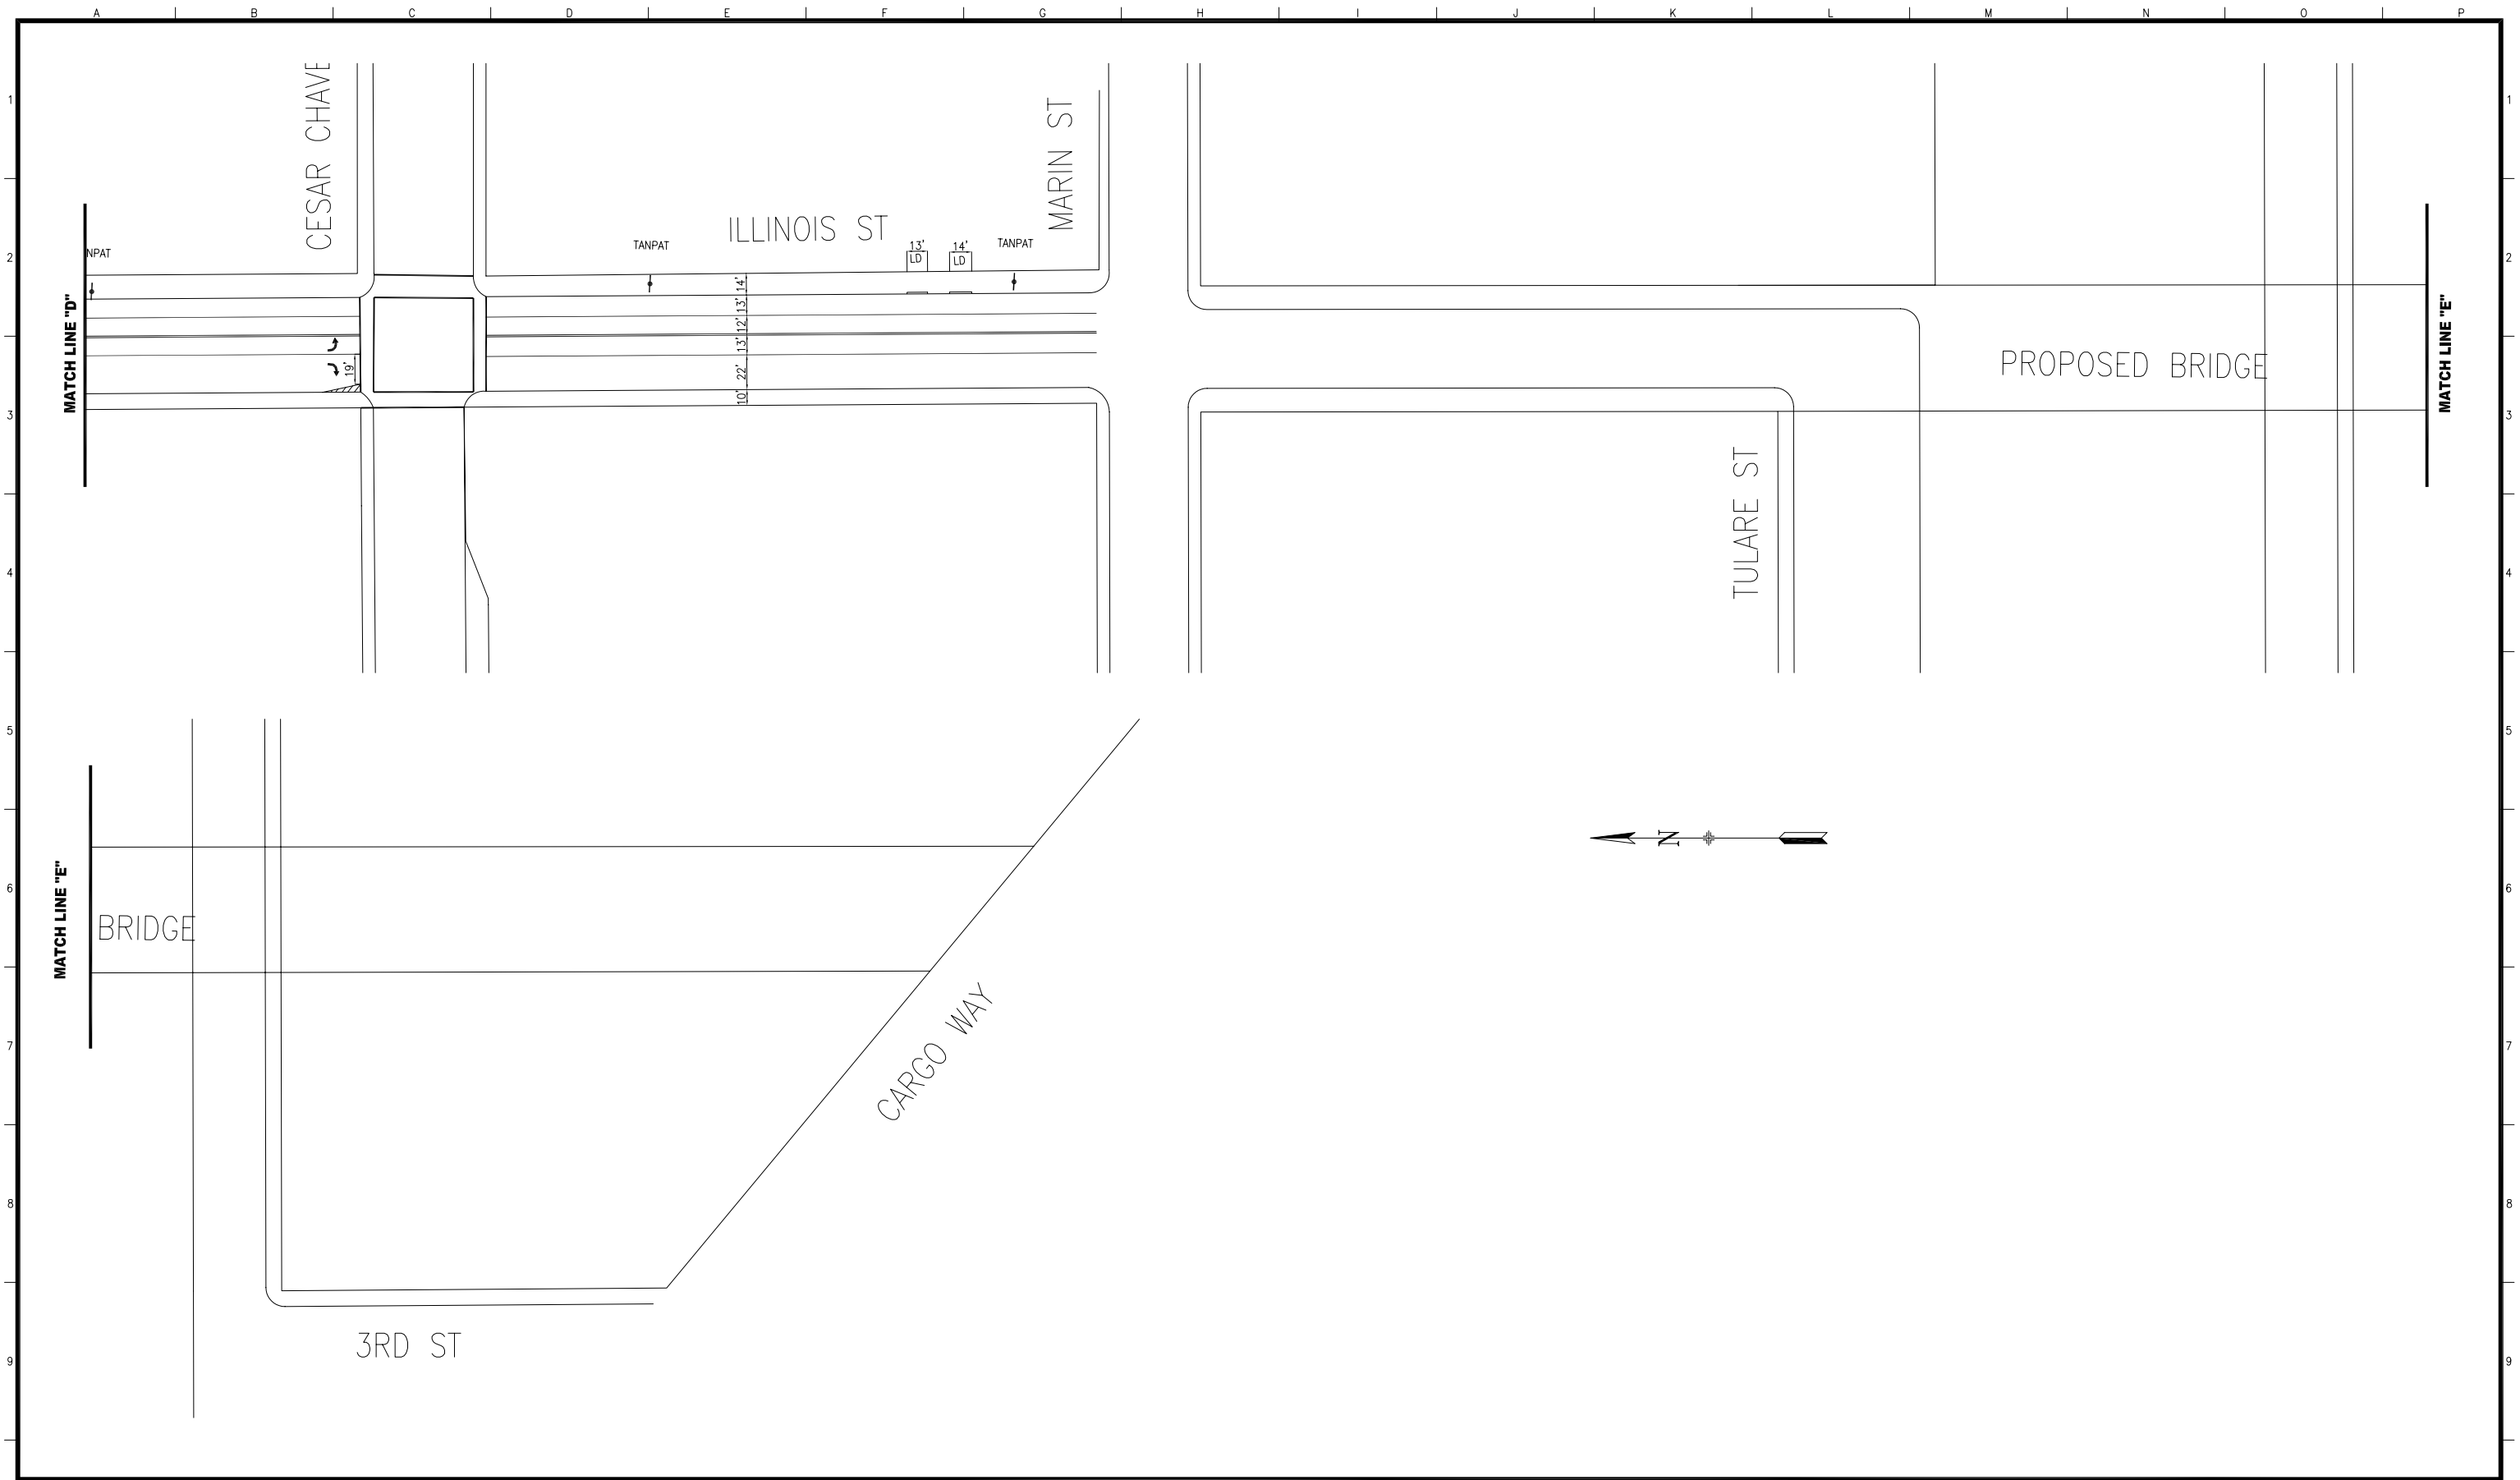

NO.	DATE	DESCRIPTION	BY	APP.
TABLE OF REVISIONS				
CHECK WITH TRACING TO SEE IF YOU HAVE LATEST REVISION				

REFERENCE INFORMATION & FILE NO. OF SURVEYS

**DEPARTMENT OF PARKING AND TRAFFIC**  
**DIVISION OF TRAFFIC ENGINEERING**  
**CITY AND COUNTY OF SAN FRANCISCO**

DESIGNED: DATE:	
DRAWN: DATE:	
CHECKED: DATE:	

APPROVED	
SECTION ENGINEER	DATE:
DEP. DIRECTOR AND CITY TRAFFIC ENGINEER	DATE:

SCALE:
SHEET OF SHEETS
3 OF 3

PROJECT 4-3 EXISTING  
**ILLINOIS STREET**  
**16TH STREET TO CARGO WAY**

CONTRACT NO.
DRAWING NO.
FILE NO.
REV. NO.