

EXTERNAL REFERENCES:  
 FONTS USED:

SCALE FACTOR:  
 PLOT SCALE:

ORIGIN:

FILE NAME:  
 DATE:

NO.	DATE	DESCRIPTION	BY	APP.
TABLE OF REVISIONS				
CHECK WITH TRACING TO SEE IF YOU HAVE LATEST REVISION				

REFERENCE INFORMATION  
 & FILE NO. OF SURVEYS



**DEPARTMENT OF PARKING AND TRAFFIC**  
 DIVISION OF TRAFFIC ENGINEERING  
 CITY AND COUNTY OF SAN FRANCISCO


DESIGNED: DATE: \_\_\_\_\_  
 DRAWN: DATE: \_\_\_\_\_  
 CHECKED: DATE: \_\_\_\_\_

APPROVED  
 SECTION ENGINEER DATE: \_\_\_\_\_  
 CITY TRAFFIC ENGINEER DATE: \_\_\_\_\_

SCALE:  
 SHEET OF SHEETS  
 1 OF 2


PROJECT 5-8 PROPOSED  
 KANSAS STREET  
 23RD STREET TO 26TH STREET

CONTRACT NO.  
 DRAWING NO.  
 FILE NO.  
 REV. NO.

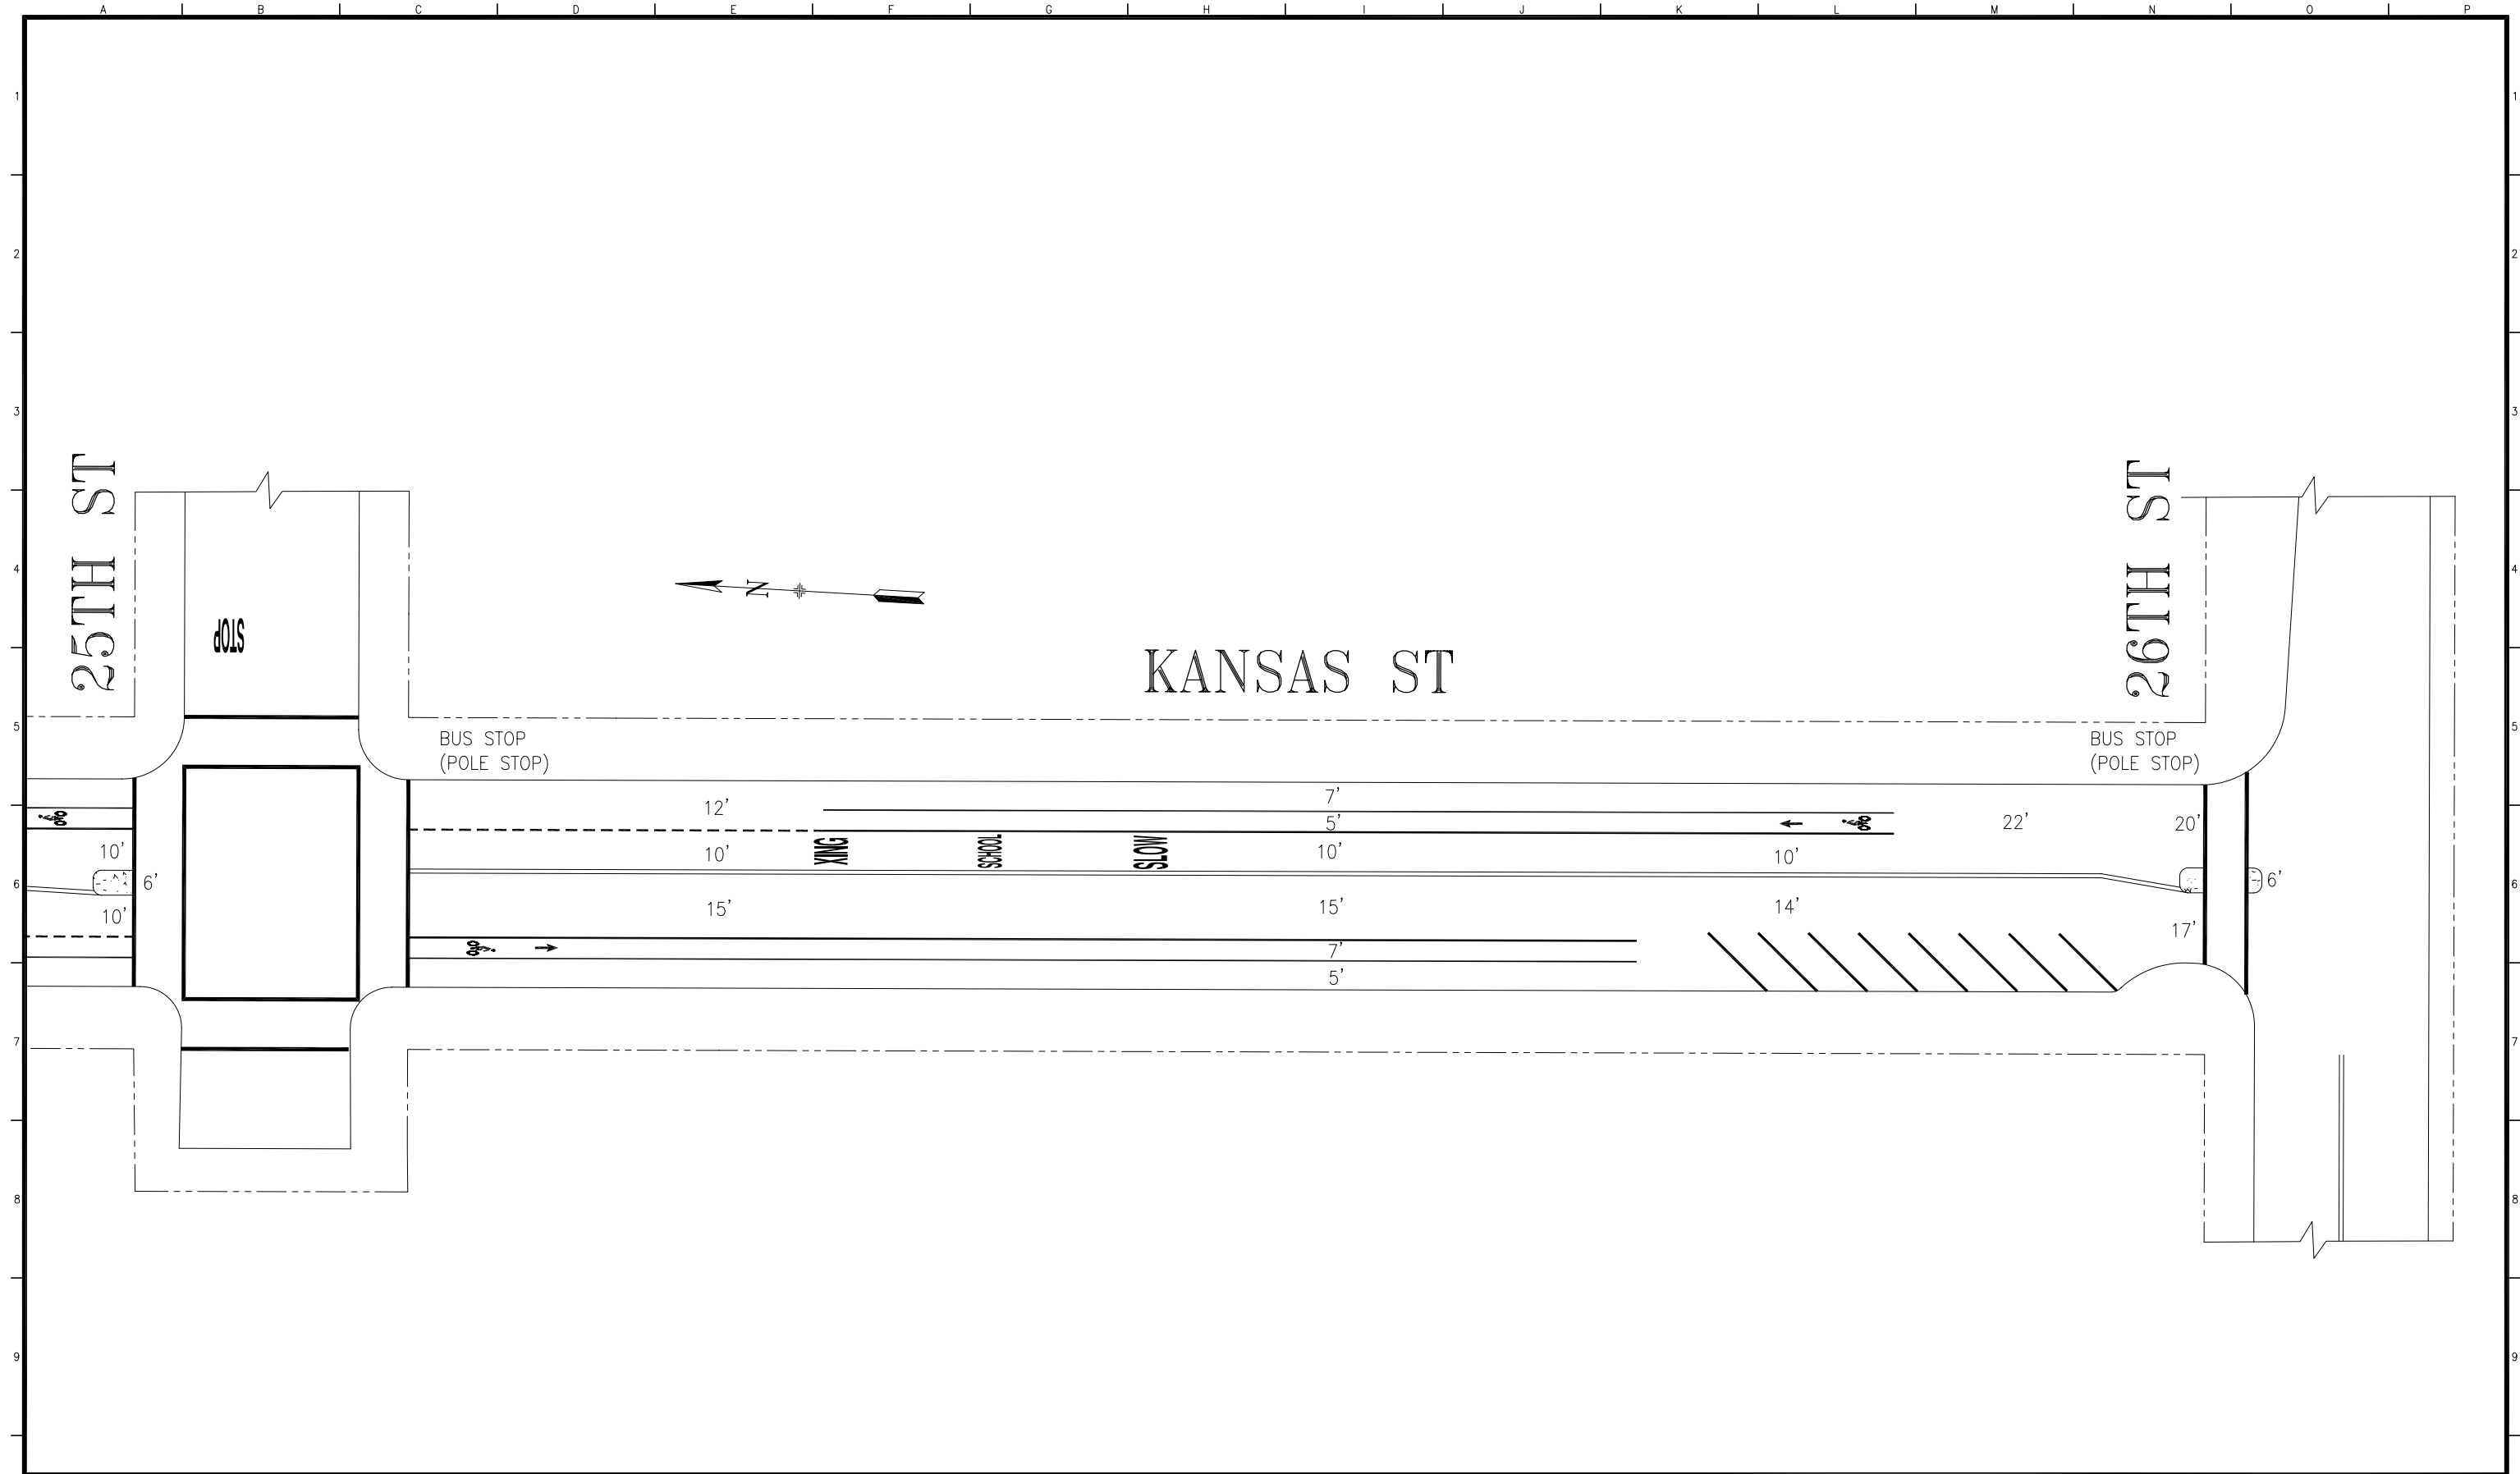

NO.	DATE	DESCRIPTION	BY	APP.
TABLE OF REVISIONS				
CHECK WITH TRACING TO SEE IF YOU HAVE LATEST REVISION				

REFERENCE INFORMATION  
& FILE NO. OF SURVEYS

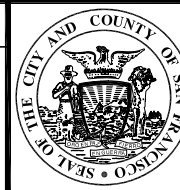

**DEPARTMENT OF PARKING AND TRAFFIC**  
**DIVISION OF TRAFFIC ENGINEERING**  
**CITY AND COUNTY OF SAN FRANCISCO**

DESIGNED: DATE: \_\_\_\_\_  
 DRAWN: DATE: \_\_\_\_\_  
 CHECKED: DATE: \_\_\_\_\_

APPROVED  
 SECTION ENGINEER DATE: \_\_\_\_\_  
 CITY TRAFFIC ENGINEER DATE: \_\_\_\_\_

SCALE:  
 SHEET OF SHEETS  
 2 OF 2

PROJECT 5-8 PROPOSED  
 KANSAS STREET  
 23RD STREET TO 26TH STREET

CONTRACT NO. \_\_\_\_\_  
 DRAWING NO. \_\_\_\_\_  
 FILE NO. \_\_\_\_\_  
 REV. NO. \_\_\_\_\_

EXTERNAL REFERENCES: FONTS USED:  
 SCALE FACTOR: PLOT SCALE:  
 ORIGIN:  
 FILE NAME:  
 DATE: