
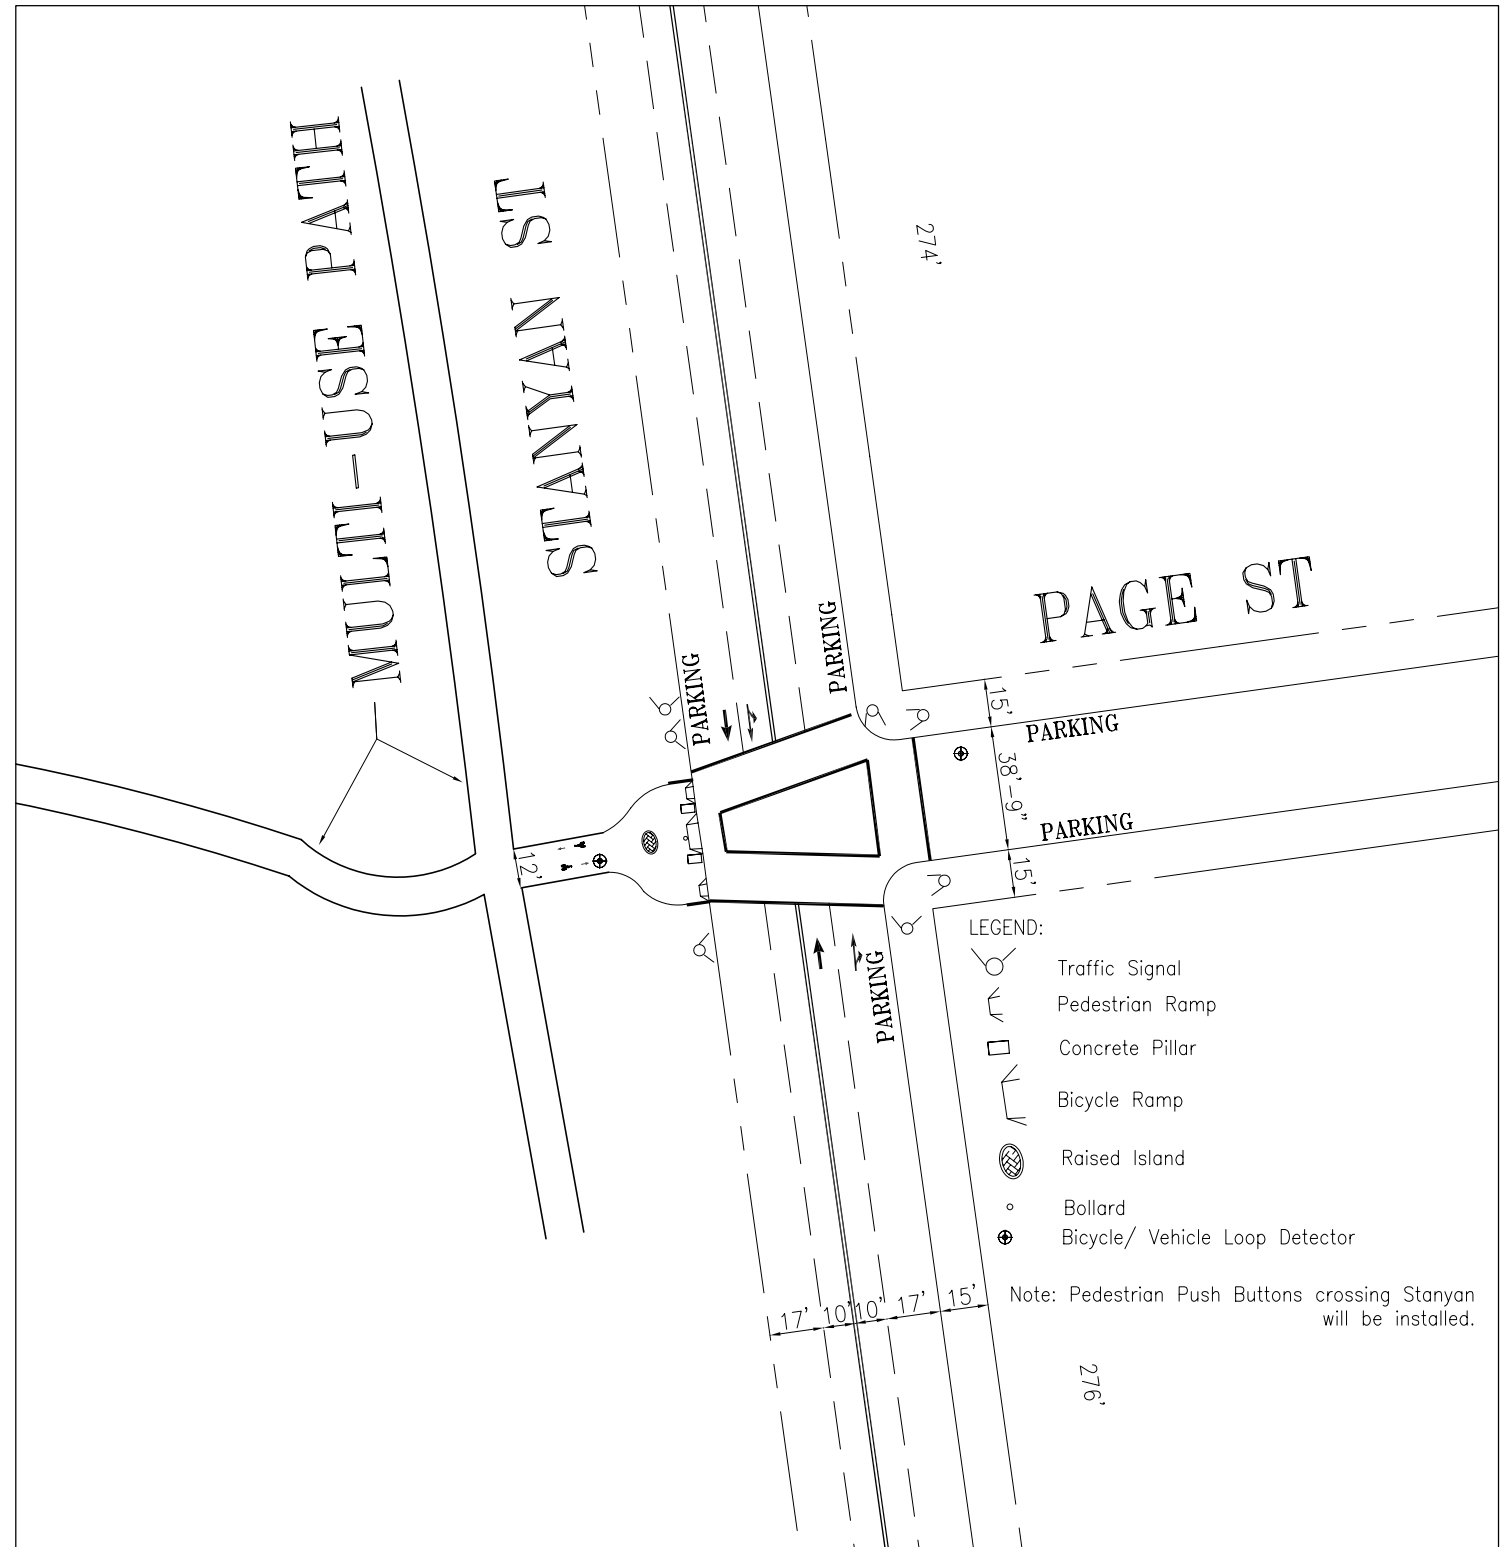


EXISTING - No Signal

PROPOSED - Signalized

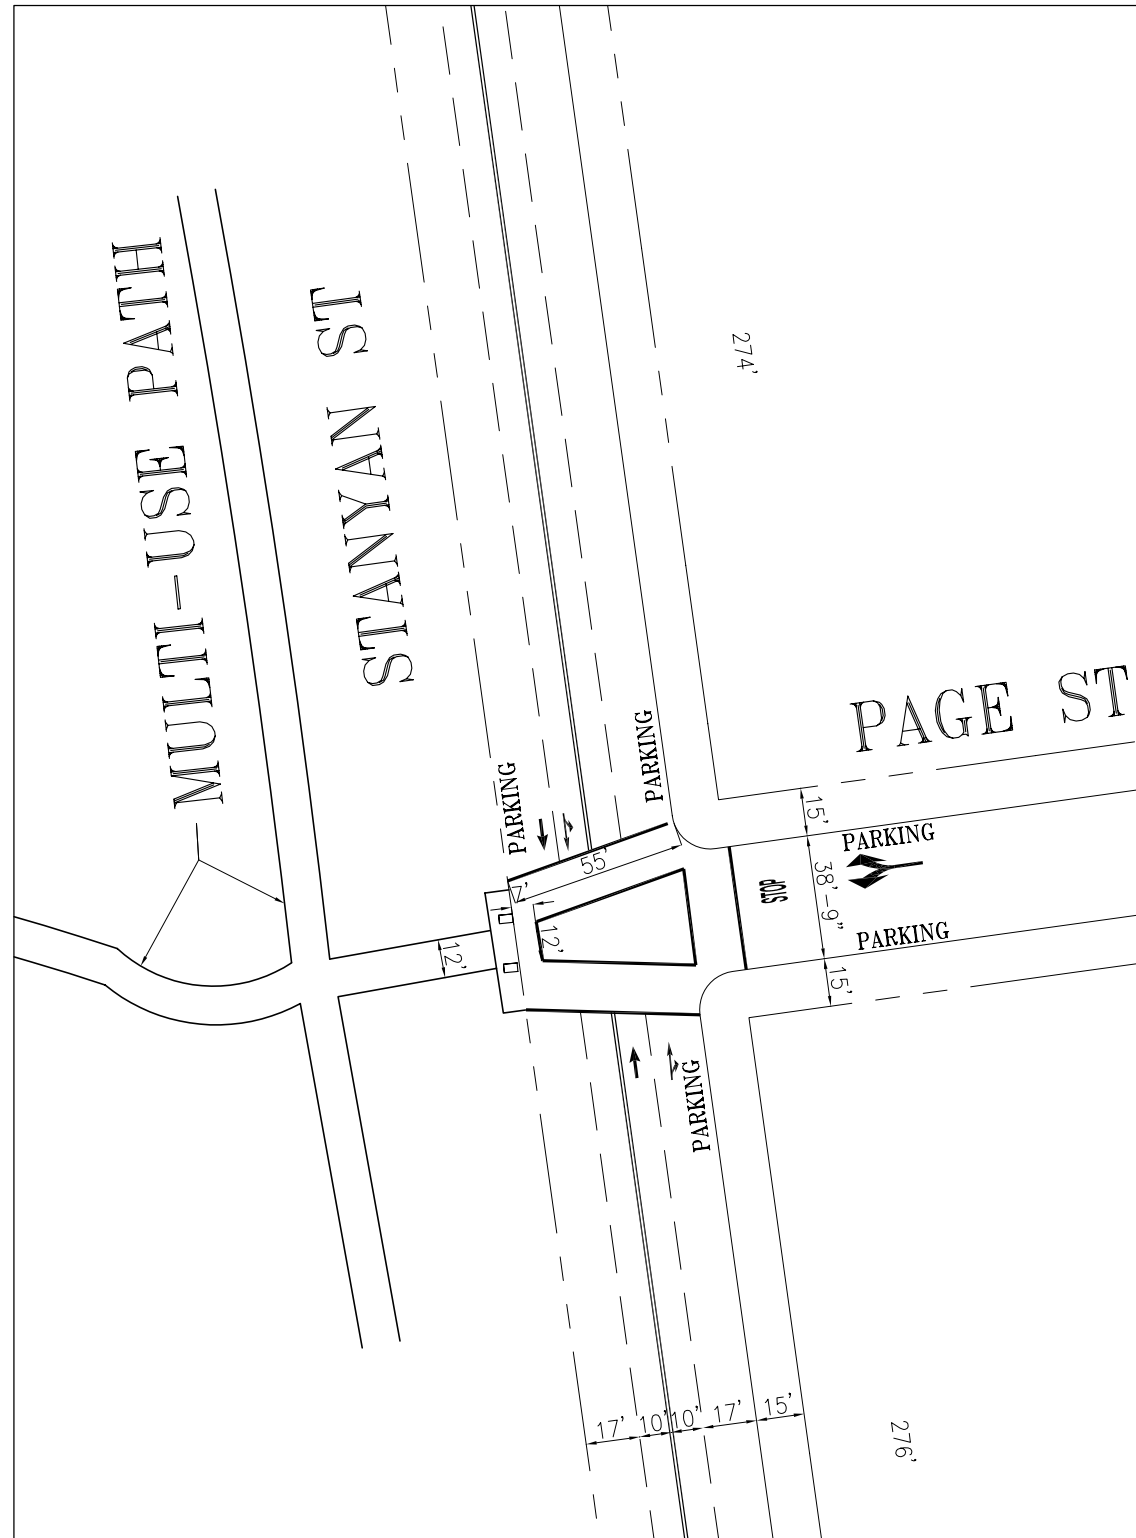


LEGEND:

- Traffic Signal
- Pedestrian Ramp
- Concrete Pillar
- Bicycle Ramp
- Raised Island
- Bollard
- Bicycle/ Vehicle Loop Detector

Note: Pedestrian Push Buttons crossing Stanyan will be installed.

NO.	DATE	DESCRIPTION	BY	APP.
TABLE OF REVISIONS				
CHECK WITH TRACING TO SEE IF YOU HAVE LATEST REVISION				

REFERENCE INFORMATION
& FILE NO. OF SURVEYS

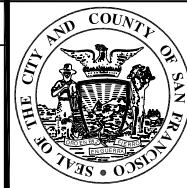

DEPARTMENT OF PARKING AND TRAFFIC
 DIVISION OF TRAFFIC ENGINEERING
 CITY AND COUNTY OF SAN FRANCISCO

DESIGNED: DATE:	APPROVED
DRAWN: DATE:	SECTION ENGINEER DATE:
CHECKED: DATE:	CITY TRAFFIC ENGINEER DATE:

SCALE:
SHEET OF SHEETS
1 OF 1

PROJECT 7-6 EXISTING AND PROPOSED

PAGE STREET AND STANYAN STREET
INTERSECTION

CONTRACT NO.
DRAWING NO.
FILE NO.
REV. NO.

EXTERNAL REFERENCES: FONTS USED: SCALE FACTOR: PLOT SCALE: ORIGIN: FILE NAME: DATE: