


TABLE OF REVISIONS			
CHECK WITH TRACING TO SEE IF YOU HAVE LATEST REVISION			
NO.	DATE	DESCRIPTION	BY APP.

REFERENCE INFORMATION & FILE NO. OF SURVEYS

SUPERCEDES
 STR-XXXX XX X
 STR-XXXX XX X
 STR-XXXX XX X

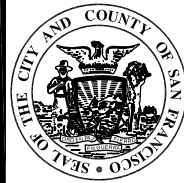

SAN FRANCISCO MUNICIPAL TRANSPORTATION AGENCY
 DIVISION OF PARKING AND TRAFFIC - TRAFFIC ENGINEERING
 CITY AND COUNTY OF SAN FRANCISCO

DESIGNED: DATE: _____
 DRAWN: DATE: _____
 CHECKED: DATE: _____


APPROVED
 SECTION ENGINEER DATE: _____
 CITY TRAFFIC ENGINEER DATE: _____

SCALE:
 1"=50'
 SHEET OF SHEETS
 1 OF 2

PROJECT 4-2 PROPOSED
 CARGO WAY
 THIRD STREET TO JENNINGS STREET

CONTRACT NO.
 DRAWING NO.
 FILE NO.
 REV. NO.

EXTERNAL REFERENCES:
 FONTS USED:
 SCALE FACTOR:
 PLOT SCALE:
 ORIGIN:
 FILE NAME:
 DATE:

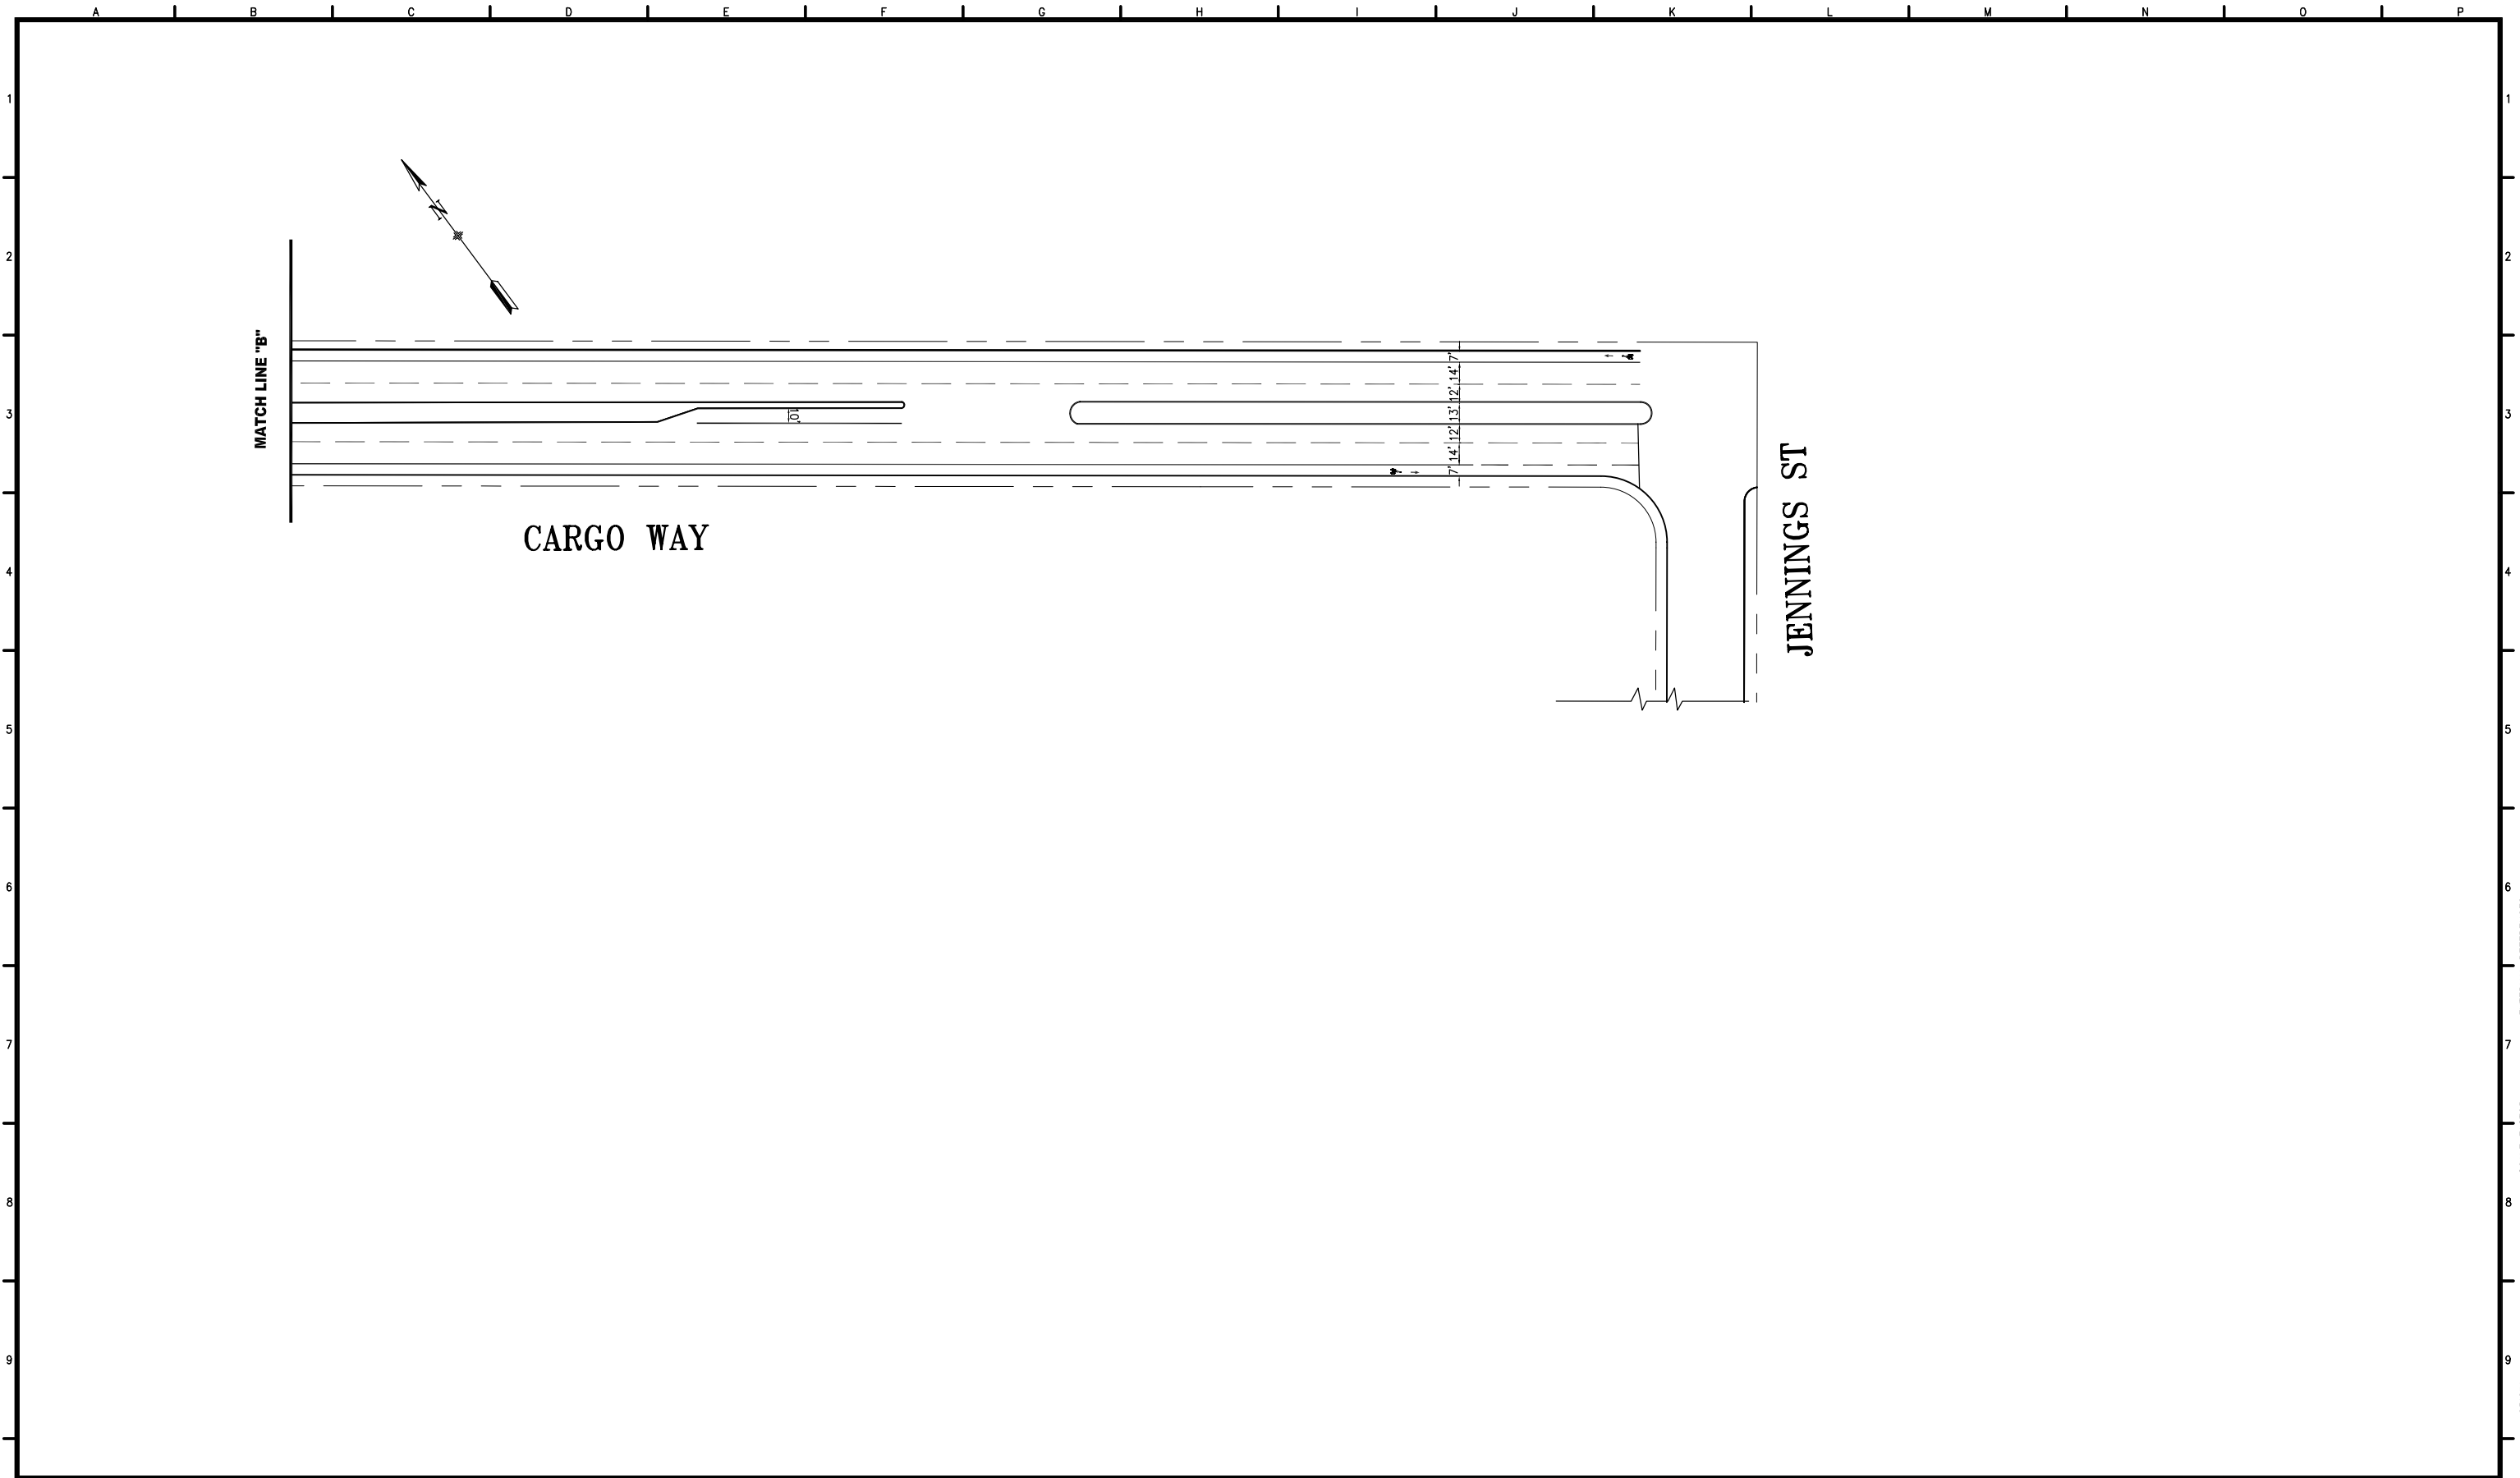

EXTERNAL REFERENCES:
FONTS USED:


SCALE FACTOR:
PLOT SCALE:

ORIGIN:

FILE NAME:
DATE:

TABLE OF REVISIONS			
NO.	DATE	DESCRIPTION	CHECK WITH TRACING TO SEE IF YOU HAVE LATEST REVISION

REFERENCE INFORMATION & FILE NO. OF SURVEYS			

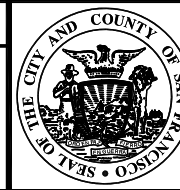

SAN FRANCISCO MUNICIPAL TRANSPORTATION AGENCY
 DIVISION OF PARKING AND TRAFFIC - TRAFFIC ENGINEERING
 CITY AND COUNTY OF SAN FRANCISCO

DESIGNED:	DATE:
DRAWN:	DATE:
CHECKED:	DATE:

APPROVED	
SECTION ENGINEER	DATE:
CITY TRAFFIC ENGINEER	DATE:

SCALE:	1"=50'
SHEET OF SHEETS	2 OF 2

PROJECT 4-2 PROPOSED
 CARGO WAY
 THIRD STREET TO JENNINGS STREET

CONTRACT NO.
DRAWING NO.
FILE NO.
REV. NO.