

SFMTA - TASC SUMMARY SHEET

PreStaff_Date: 5/3/2022 Requested_by: SFMTA Handled: Pallavi Panyam <i>GH</i> Section Head : MS <i>MS</i>	<input type="checkbox"/> Public Hearing Consent <input checked="" type="checkbox"/> Public Hearing Regular <input type="checkbox"/> Informational / Other <small>PH - Regular</small>	No objections: _____ Item Held: _____ Other: _____
--	---	---

Location: Page Street, at Stanyan Street and at Pierce Street

Subject: White Zone Changes

PROPOSAL / REQUEST:

ESTABLISH – PASSENGER LOADING ZONE, 7:30 AM TO 9 AM AND 3:30 TO 6:30 PM, MONDAY THROUGH FRIDAY
Page Street, north side, from 102 to 199 feet east of Stanyan Street (extends existing white zone by 97 feet)

~~ESTABLISH – PASSENGER LOADING ZONE, 9 AM TO 2 PM SUNDAY AND 6 PM TO 9 PM WEDNESDAY AND THURSDAY
Page Street, south side, from 206 to 264 feet east of Pierce Street (specifies posted service hours)~~

This proposal would extend the white zone in front of the SF High School of the Arts at 1950 Page Street to the full frontage of the school. ~~It would also specify the "posted service hours" restriction for the existing white zone in front of Second Union Baptist Church at 739 Page.~~

(Supervisor District 5)
Pallavi Panyam, pallavi.panyam@sfmta.com

5/4/22: 739 Page white zone moved to separate item

BACKGROUND INFORMATION / COMMENTS

To address safety and improve access for S.F. High School of the Arts at the school's request, the existing white passenger-loading zone would be extended to 165 feet, covering the school's full frontage and providing loading for nine vehicles.

~~To improve the clarity of existing white passenger-loading zone restrictions for Second Union Baptist Church at the church's request, the existing "during posted services" restriction would be modified to list specific days and times; the length of the white zone would remain the same.~~

HEARING NOTIFICATION AND PROCESSING NOTES:


ENVIRONMENTAL CLEARANCE BY:

SFMTA Attached Pending

CHECK IF PREPARING SEPARATE SFMTA BOARD CALENDAR ITEM FOR PROPOSAL:

Area Map

Proposed white zone extension in front of SF High School of the Arts

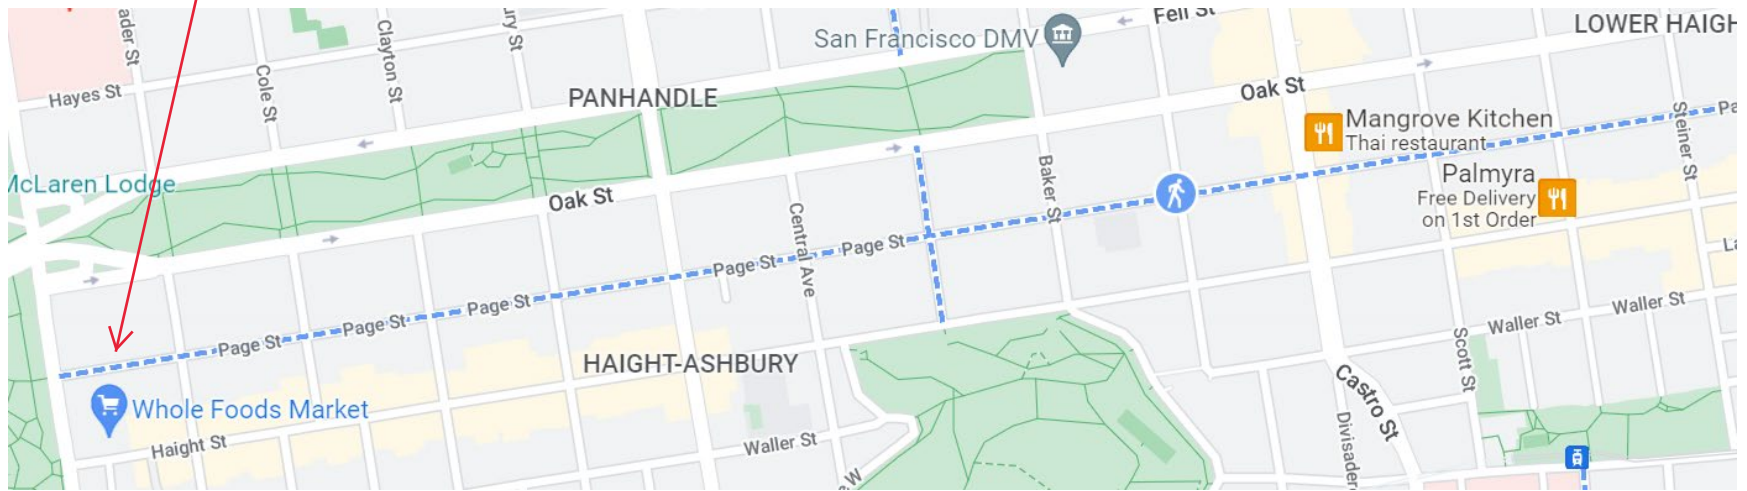



Note: streetview is out of date; current hours are 7:30-9 AM and 3:30-6:30 PM, Monday to Friday

SF High School of the Arts, 1950 Page Street




Aerial view of 1950 Page Street

Proposed white zone extension (equivalent to 6 spaces)

Existing white zone (equivalent to 3 spaces)

NOTE:

1. ALL SHARED USE LANE MARKINGS SHALL BE 12" FROM CURB FACE TO CENTER OF MARKING UNLESS OTHERWISE NOTED

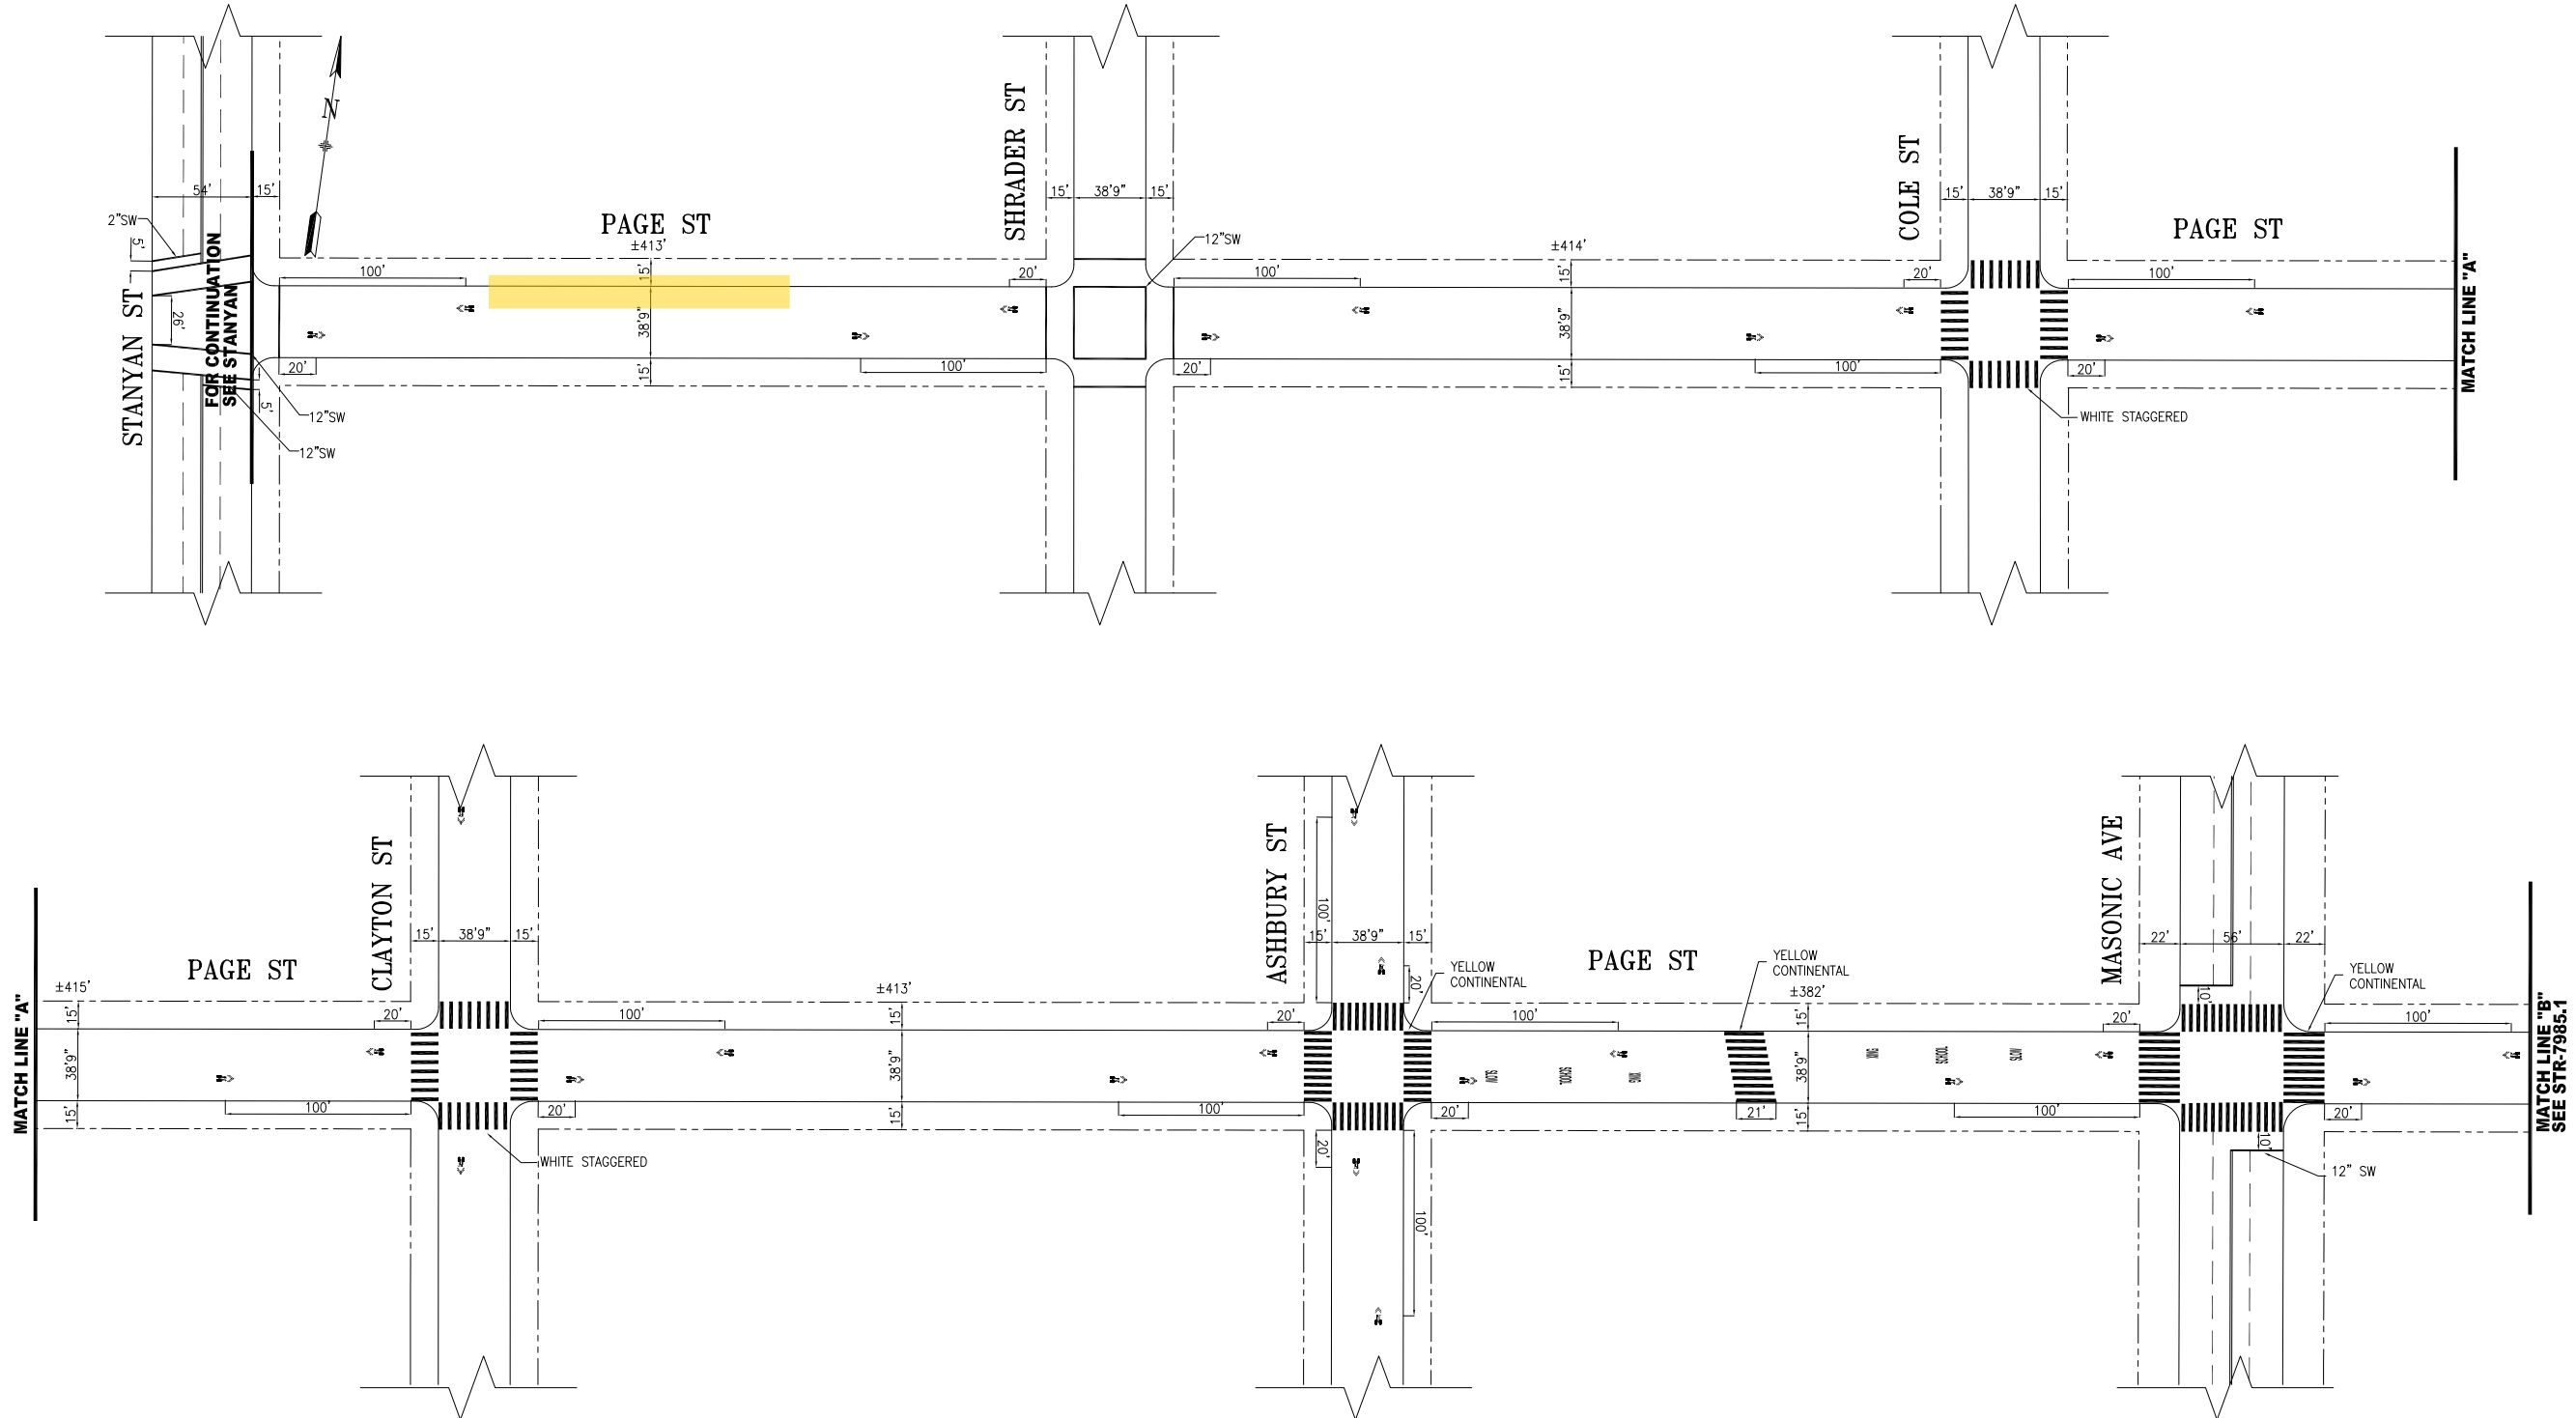

NO.	DATE	DESCRIPTION	BY	APP
5	07/02/21	ADDED WHITE STAGGERED CROSSWALKS AT CLAYTON	D A SINDEL	A LAM
4	02/08/21	PER FIELD: LIMIT LINES @ STANYAN	D A SINDEL	A LAM
3	10/22/19	PER FIELD: ADDED WHITE STAGGERED CONTIS @COLE	C SKERRIT	G DELEON
2	08/30/18	ADVANCE LIMIT LINES ON MASONIC AVE	M GROWNEY	M SALLABERRY
1	11/17/18	SHARROWS ON ASHBURY	J CHIMENTO	G DELEON
0	02/16/08	SHARROWS: STANYAN ST TO FRANKLIN ST	M SALLABERRY	J ROBBINS

TABLE OF REVISIONS
CHECK WITH TRACING TO SEE IF YOU HAVE LATEST REVISION



DRAWN:	M LUC	DATE:	9/2012
CHECKED:	D R CURTIS	DATE:	

APPROVED	SCALE:
MIKE SALLABERRY 01/07/13	1"=50'
SENIOR ENGINEER	SHEET/SHEETS:
RICARDO OLEA 01/07/13	
CITY TRAFFIC ENGINEER	

CONTRACT NO.	
DRAWING NO.	STR-7985
FILE NO.	
REV. NO.	5

TRAFFIC STRIPING
PAGE STREET
STANYAN STREET TO CENTRAL AVE