


SFMTA - TASC SUMMARY SHEET

<p>PreStaff_Date: 1/2/2024</p> <p>Requested_by: SFMTA</p> <p>Handled: Jason Hyde <i>LS</i></p> <p>Section Head : M. Sallaberry <i>MS</i></p>	<p><input type="checkbox"/> Public Hearing Consent</p> <p><input checked="" type="checkbox"/> Public Hearing Regular</p> <p><input type="checkbox"/> Informational / Other PH - Regular</p>	<p>No objections: _____</p> <p>Item Held: _____</p> <p>Other: _____</p>
<p>Location: Mission Street at 21st Street</p>		
<p>Subject: On Street Bicycle Parking</p>		
<p>PROPOSAL / REQUEST: ESTABLISH – NO PARKING ANYTIME EXCEPT BICYCLES</p> <p>Mission Street, west side, from 47 feet to 60 feet south of 21st Street (removes General Metered Parking Space #2506).</p> <p>(Supervisor District 9)</p> <p>This proposal would establish an on-street bicycle corral in an existing general metered parking space at 2512 Mission Street.</p> <p>Jason Hyde, jason.hyde@sfmta.com</p>		
<p>BACKGROUND INFORMATION / COMMENTS</p> <p>This proposal establishes a bike corral on the west side of Mission Street replacing general metered parking space #2506 at the request of adjacent business.</p>		
<p>HEARING NOTIFICATION AND PROCESSING NOTES:</p>	<p>ENVIRONMENTAL CLEARANCE BY: <input checked="" type="checkbox"/> SFMTA <input type="checkbox"/> Attached <input type="checkbox"/> Pending</p>	
<p>CHECK IF PREPARING SEPARATE SFMTA BOARD CALENDAR ITEM FOR PROPOSAL: <input type="checkbox"/></p>		


TASC PACKET – Bike Corral


2512 Mission Street

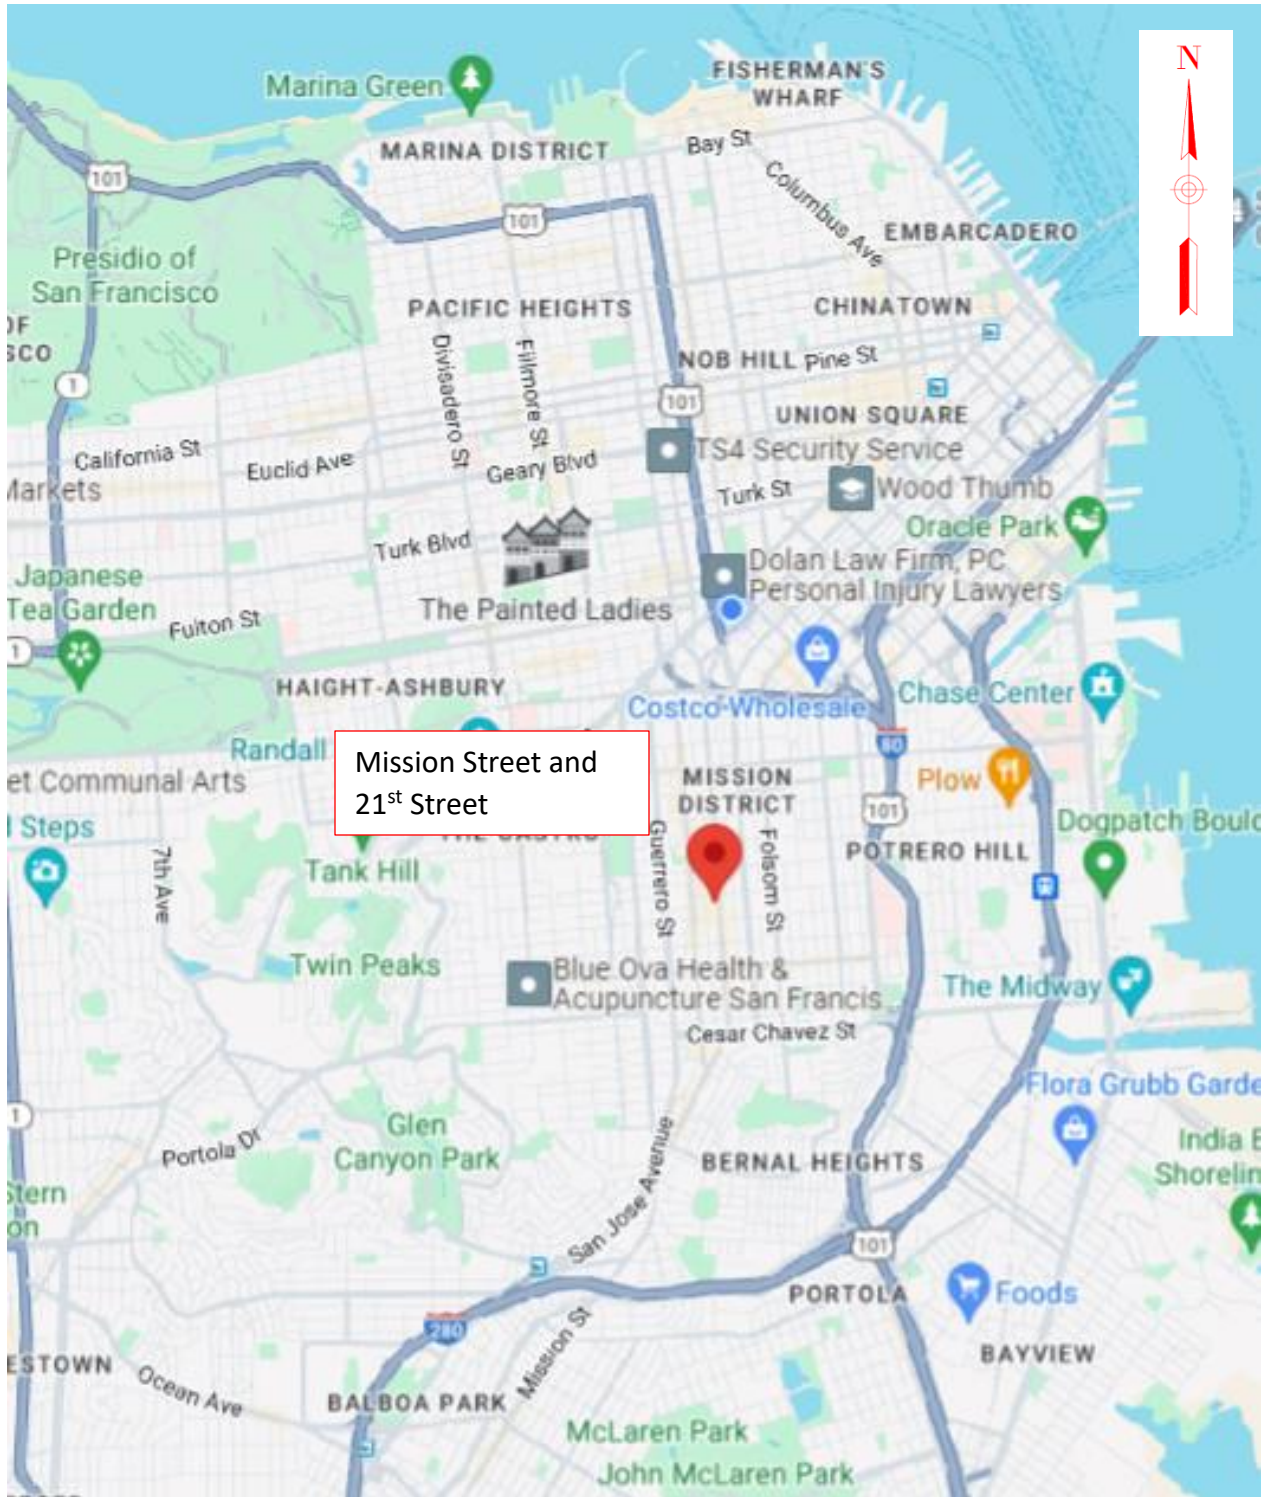



2512 Mission Street, west side, 47 feet to 60 feet south of 21st Street

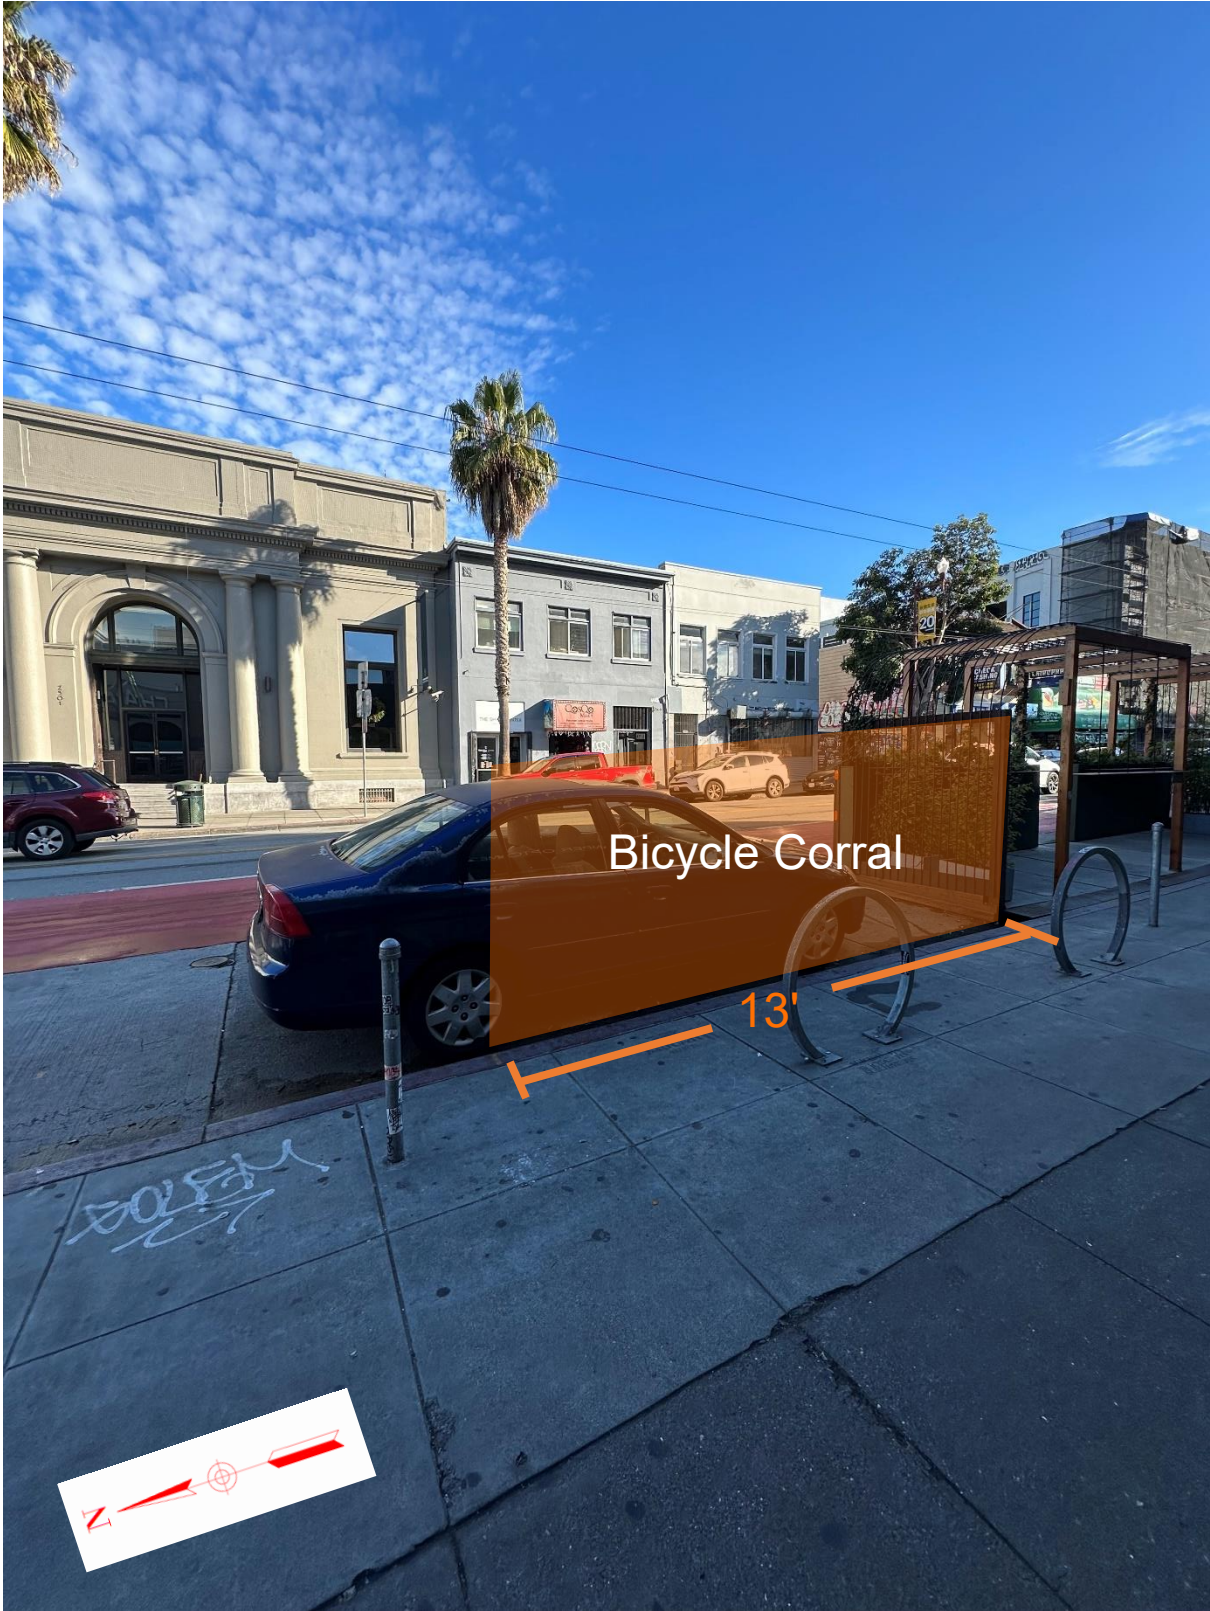

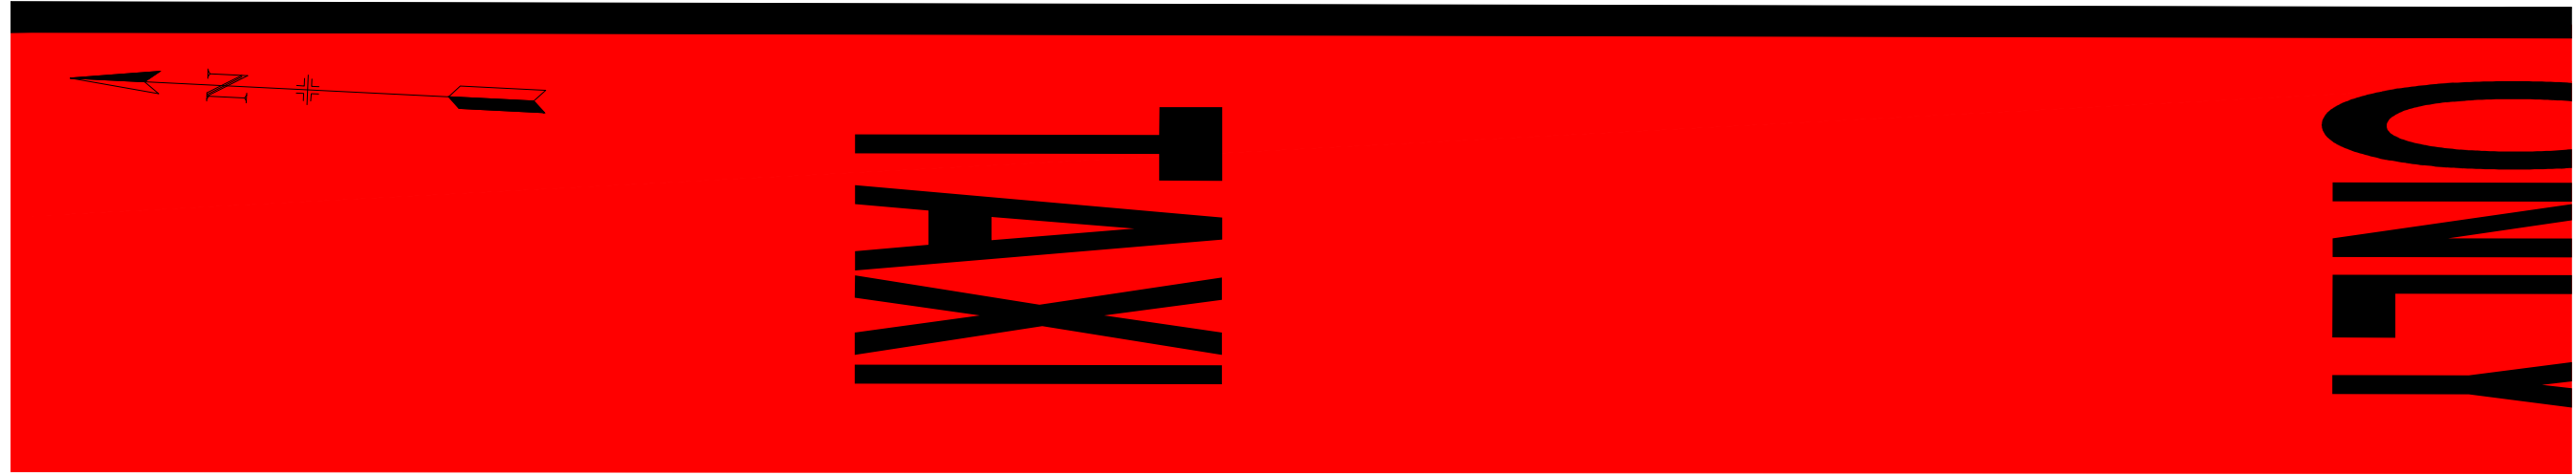

21ST ST

4 RACKS @ 2.5' O.C.

8" SW

DELINEATOR


WHEEL STOP



EXISTING 20' GMP #5204


EXISTING PARKLET

47' TO 21ST STREET

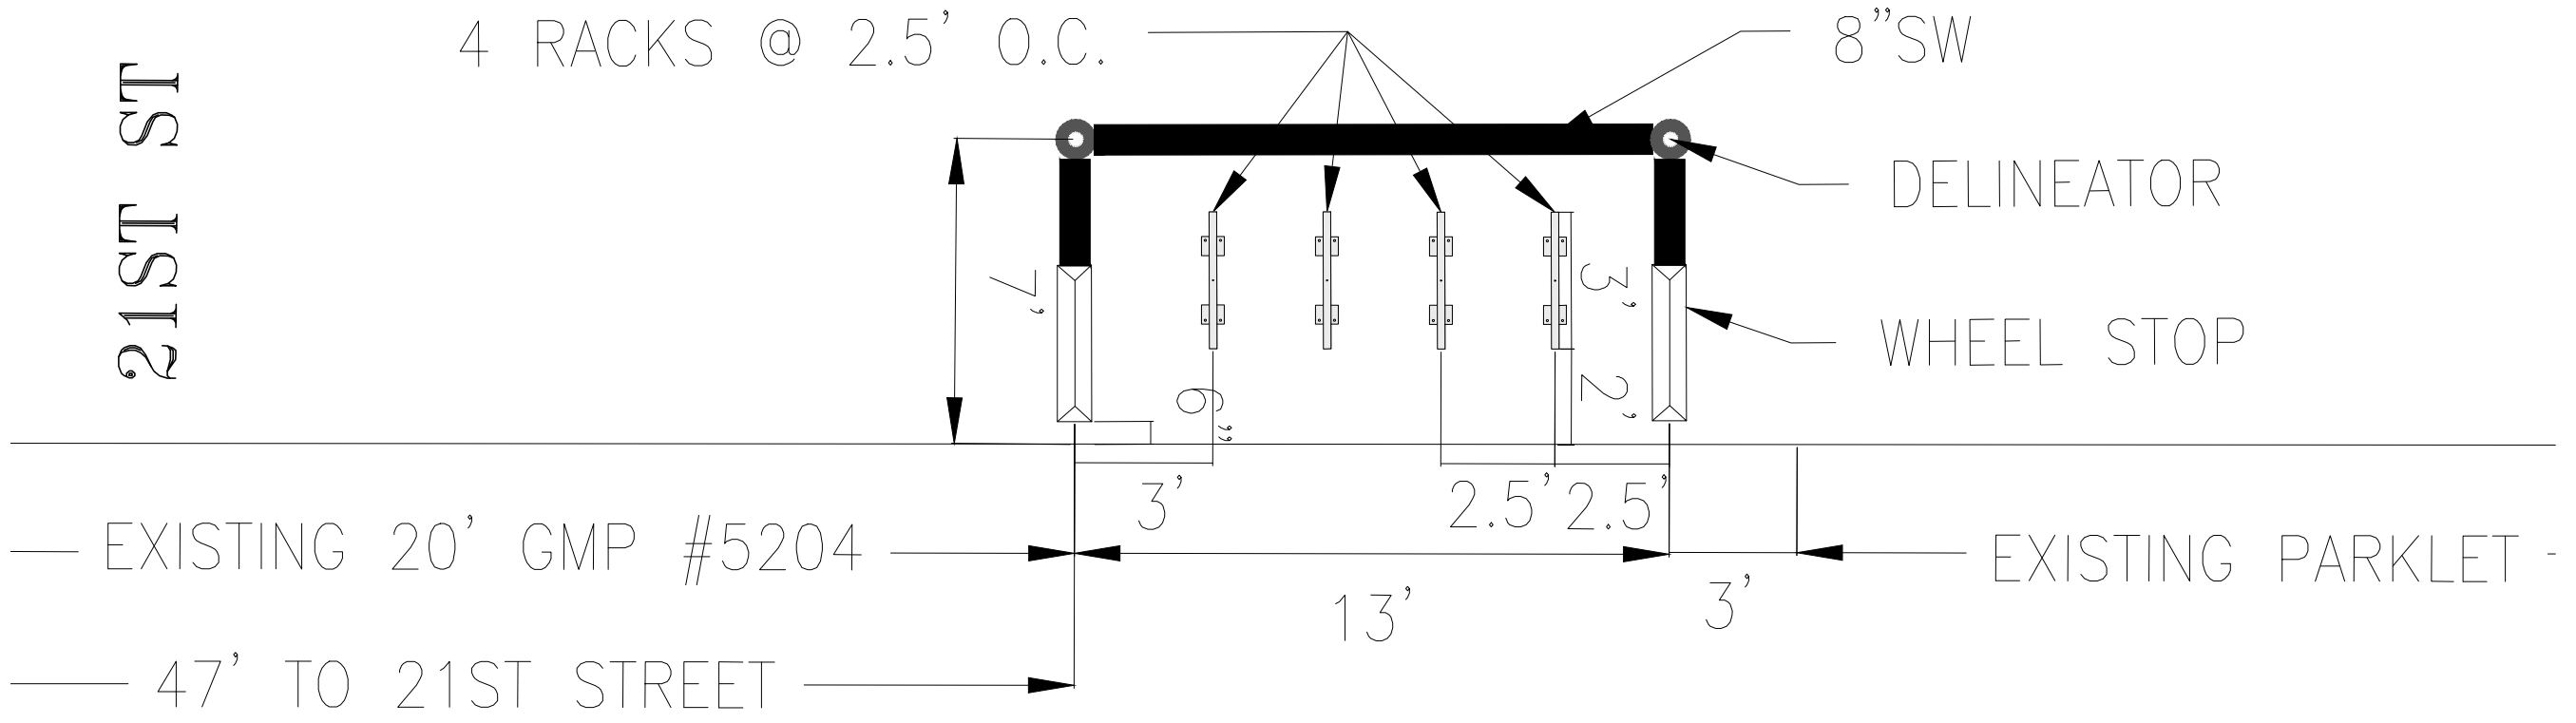
MISSION ST



		APPROVED		SCALE:	CONTRACT NO.
		SENIOR ENGINEER	DATE:		
		CHECKED:	DATE:	CITY TRAFFIC ENGINEER	DATE:
				SHEET/SHEETS:	FILE NO.
					REV. NO.

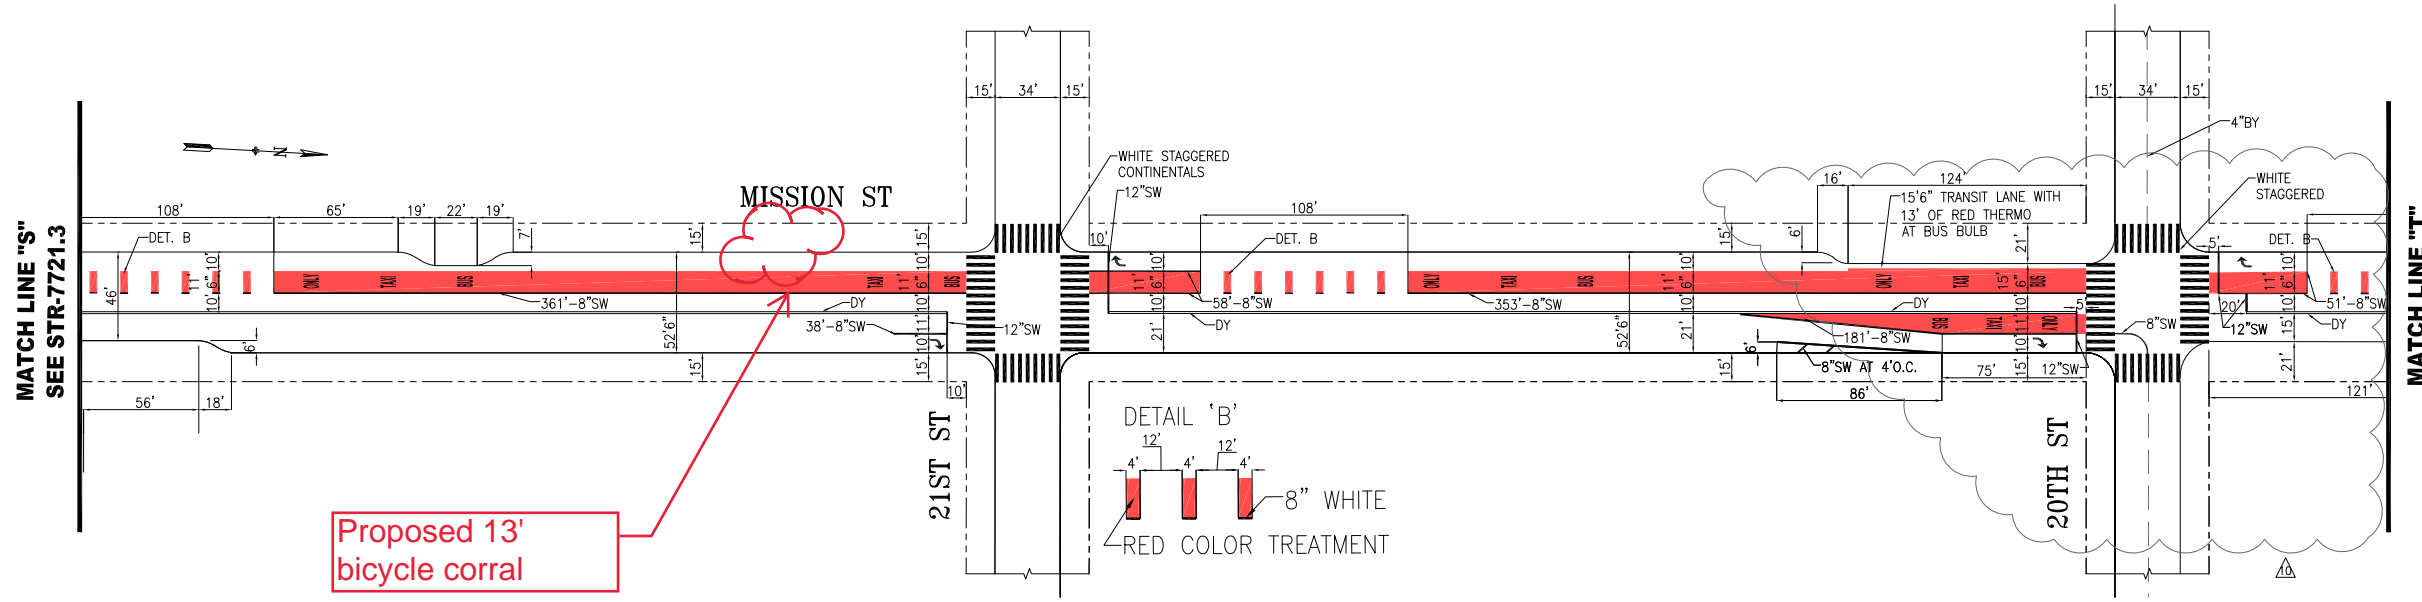

Proposed 13'
bicycle corral

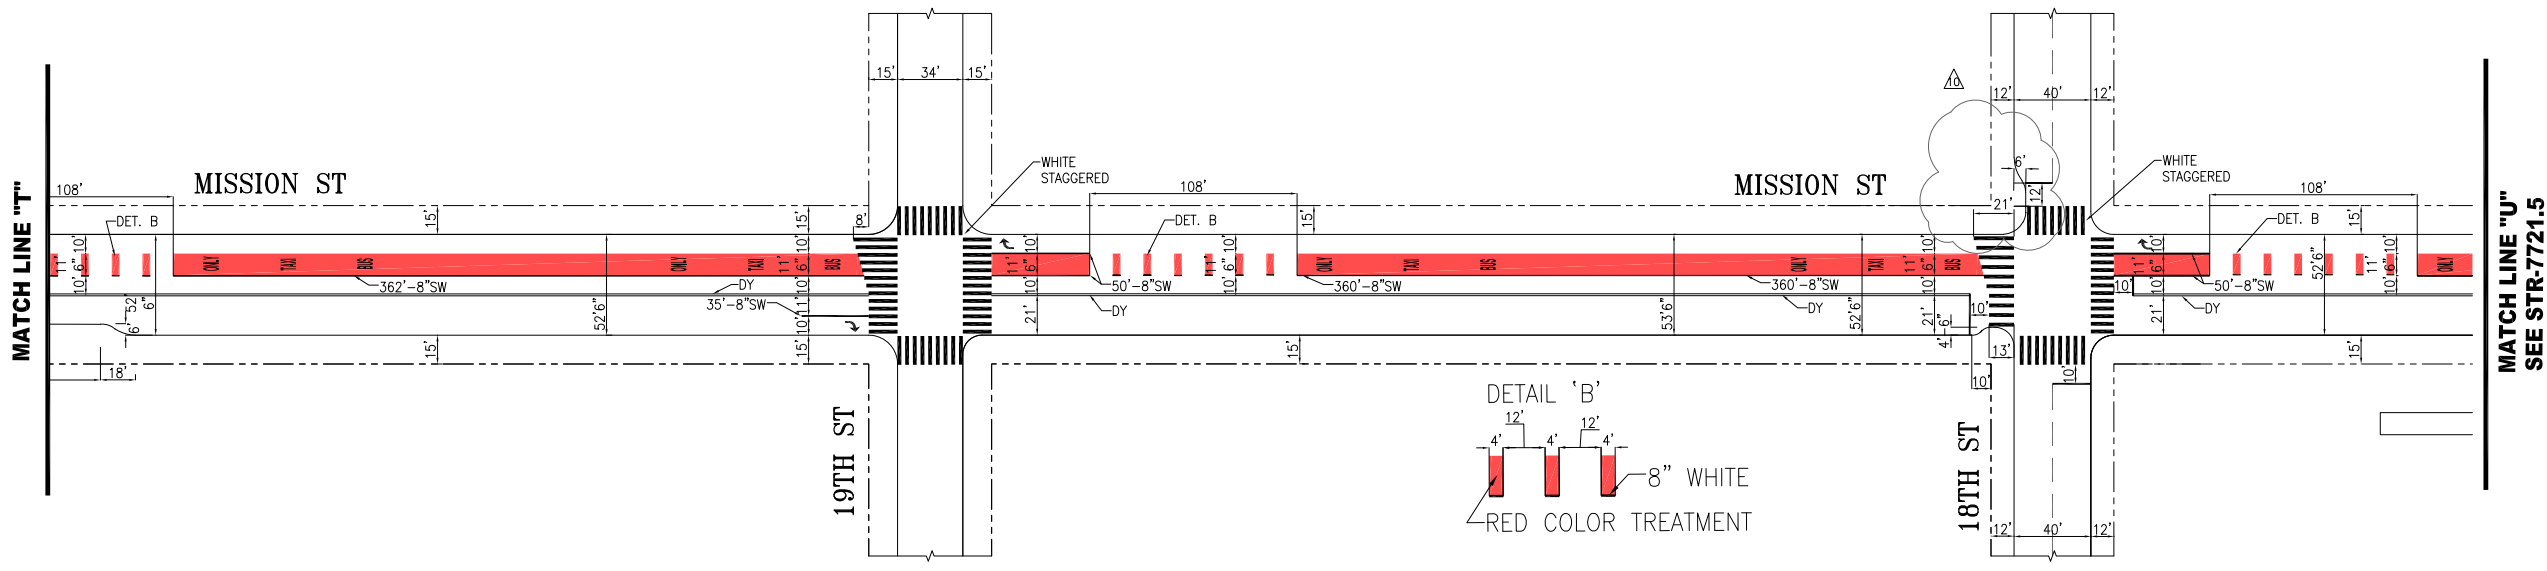

NO.	DATE	DESCRIPTION	BY	APP
1	11/28/22	ADDED TRANSIT BULBS & LIMIT LINES AT 20TH ST AND PED BULB AT 18TH ST	K. KWONG	M. VELASCO
2	11/28/22	EXTEND SS XWALK @ 18TH & 19TH, ADD NB & WB ADV LIM LINES @ 18TH ST	E. LUU	G. DE LEON
3	10/22/18	PER FIELD: UPDATED TURN ARROW AND ONLY PLACEMENTS @ 18TH STREET	A. KIM	E. CHEN
4	10/22/18	ADDED 12"SW ADVANCED LIMIT LINE @ 21ST STREET	A. UY	M. SALLABERRY
5	05/01/18	ADDED MID-BLOCK BULB OUT IN FRONT OF 2550 MISSION STREET	N. LEVINE	B.B.DUSSEAULT
6	04/30/18	ADDED RED TRANSIT ONLY LANES ON MISSION STREET	J. TOY	C. LIU

TABLE OF REVISIONS
CHECK WITH TRACING TO SEE IF YOU HAVE LATEST REVISION




SUPERCEDES STR-2467.8 REV "1"		APPROVED	
DRAWN: A.WONG	DATE: 09/12	DATE: 10/15/12	DATE: 10/15/12
CHECKED: S.BROADY	DATE: 09/12	DATE: 10/15/12	DATE: 10/15/12

SCALE: 1"=50'	SHEET/SHEETS:
------------------	---------------

CONTRACT NO.	TRAFFIC STRIPING
DRAWING NO. STR-7721.4	MISSION STREET 21ST STREET TO 18TH STREET
FILE NO.	
REV. NO. 10	

EXTERNAL REFERENCES:
FONTS USED:
SCALE FACTOR:
PLOT SCALE:
FILE NAME:
DATE:

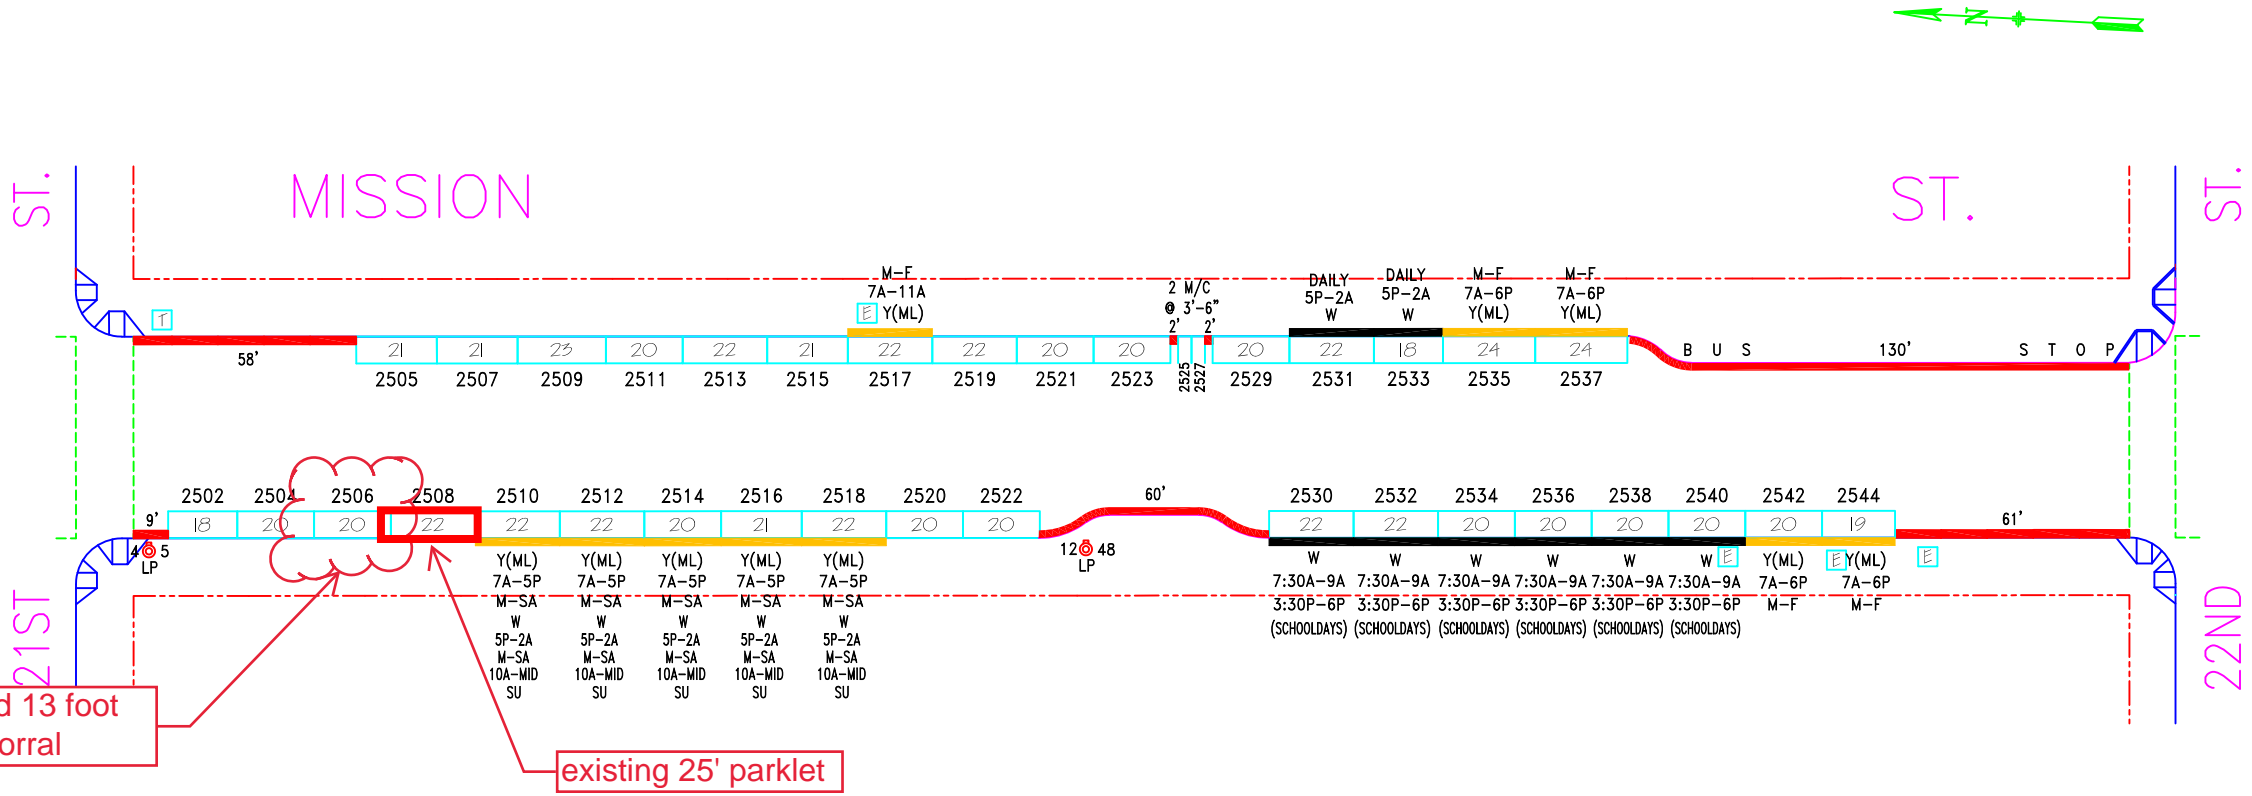

NO.	REVISION DESCRIPTION	BY	DATE	DIR/RES													
9	U.P.F.,NewBulbout,MOS ML#2528-W/S	JB	11/20/18														


SAN FRANCISCO MUNICIPAL TRANSPORTATION AGENCY
CITY AND COUNTY OF SAN FRANCISCO
 PARKING METER SPACES

SIDE	TOW-AWAY		METER CT.		GENERAL				LOADING			METERED SPACES						TOTAL
	AM	PM	SS	MS	GMP	MC	TIMES	DAYS	ML	MTL	6-W	15 MIN	30 MIN	1 HR	2 HR	10 HR		
ODD			17		12	2	9A-6P	M-SA	3				3		12	2	17	
EVEN			19		12		9A-6P	M-SA	7				7		12		19	

MISSION ST. (MIS, 568)
(2500) BLOCK
 Meters #700-25XXY
21ST ST. TO 22ND ST.

SCALE: **1"=50'** DATE: **3/28/11** BY: **JB**

AREA 3