


Fix damaged sidewalk & curb;
 assess tree root damage and
 consider removal/replacement
 tree if necessary

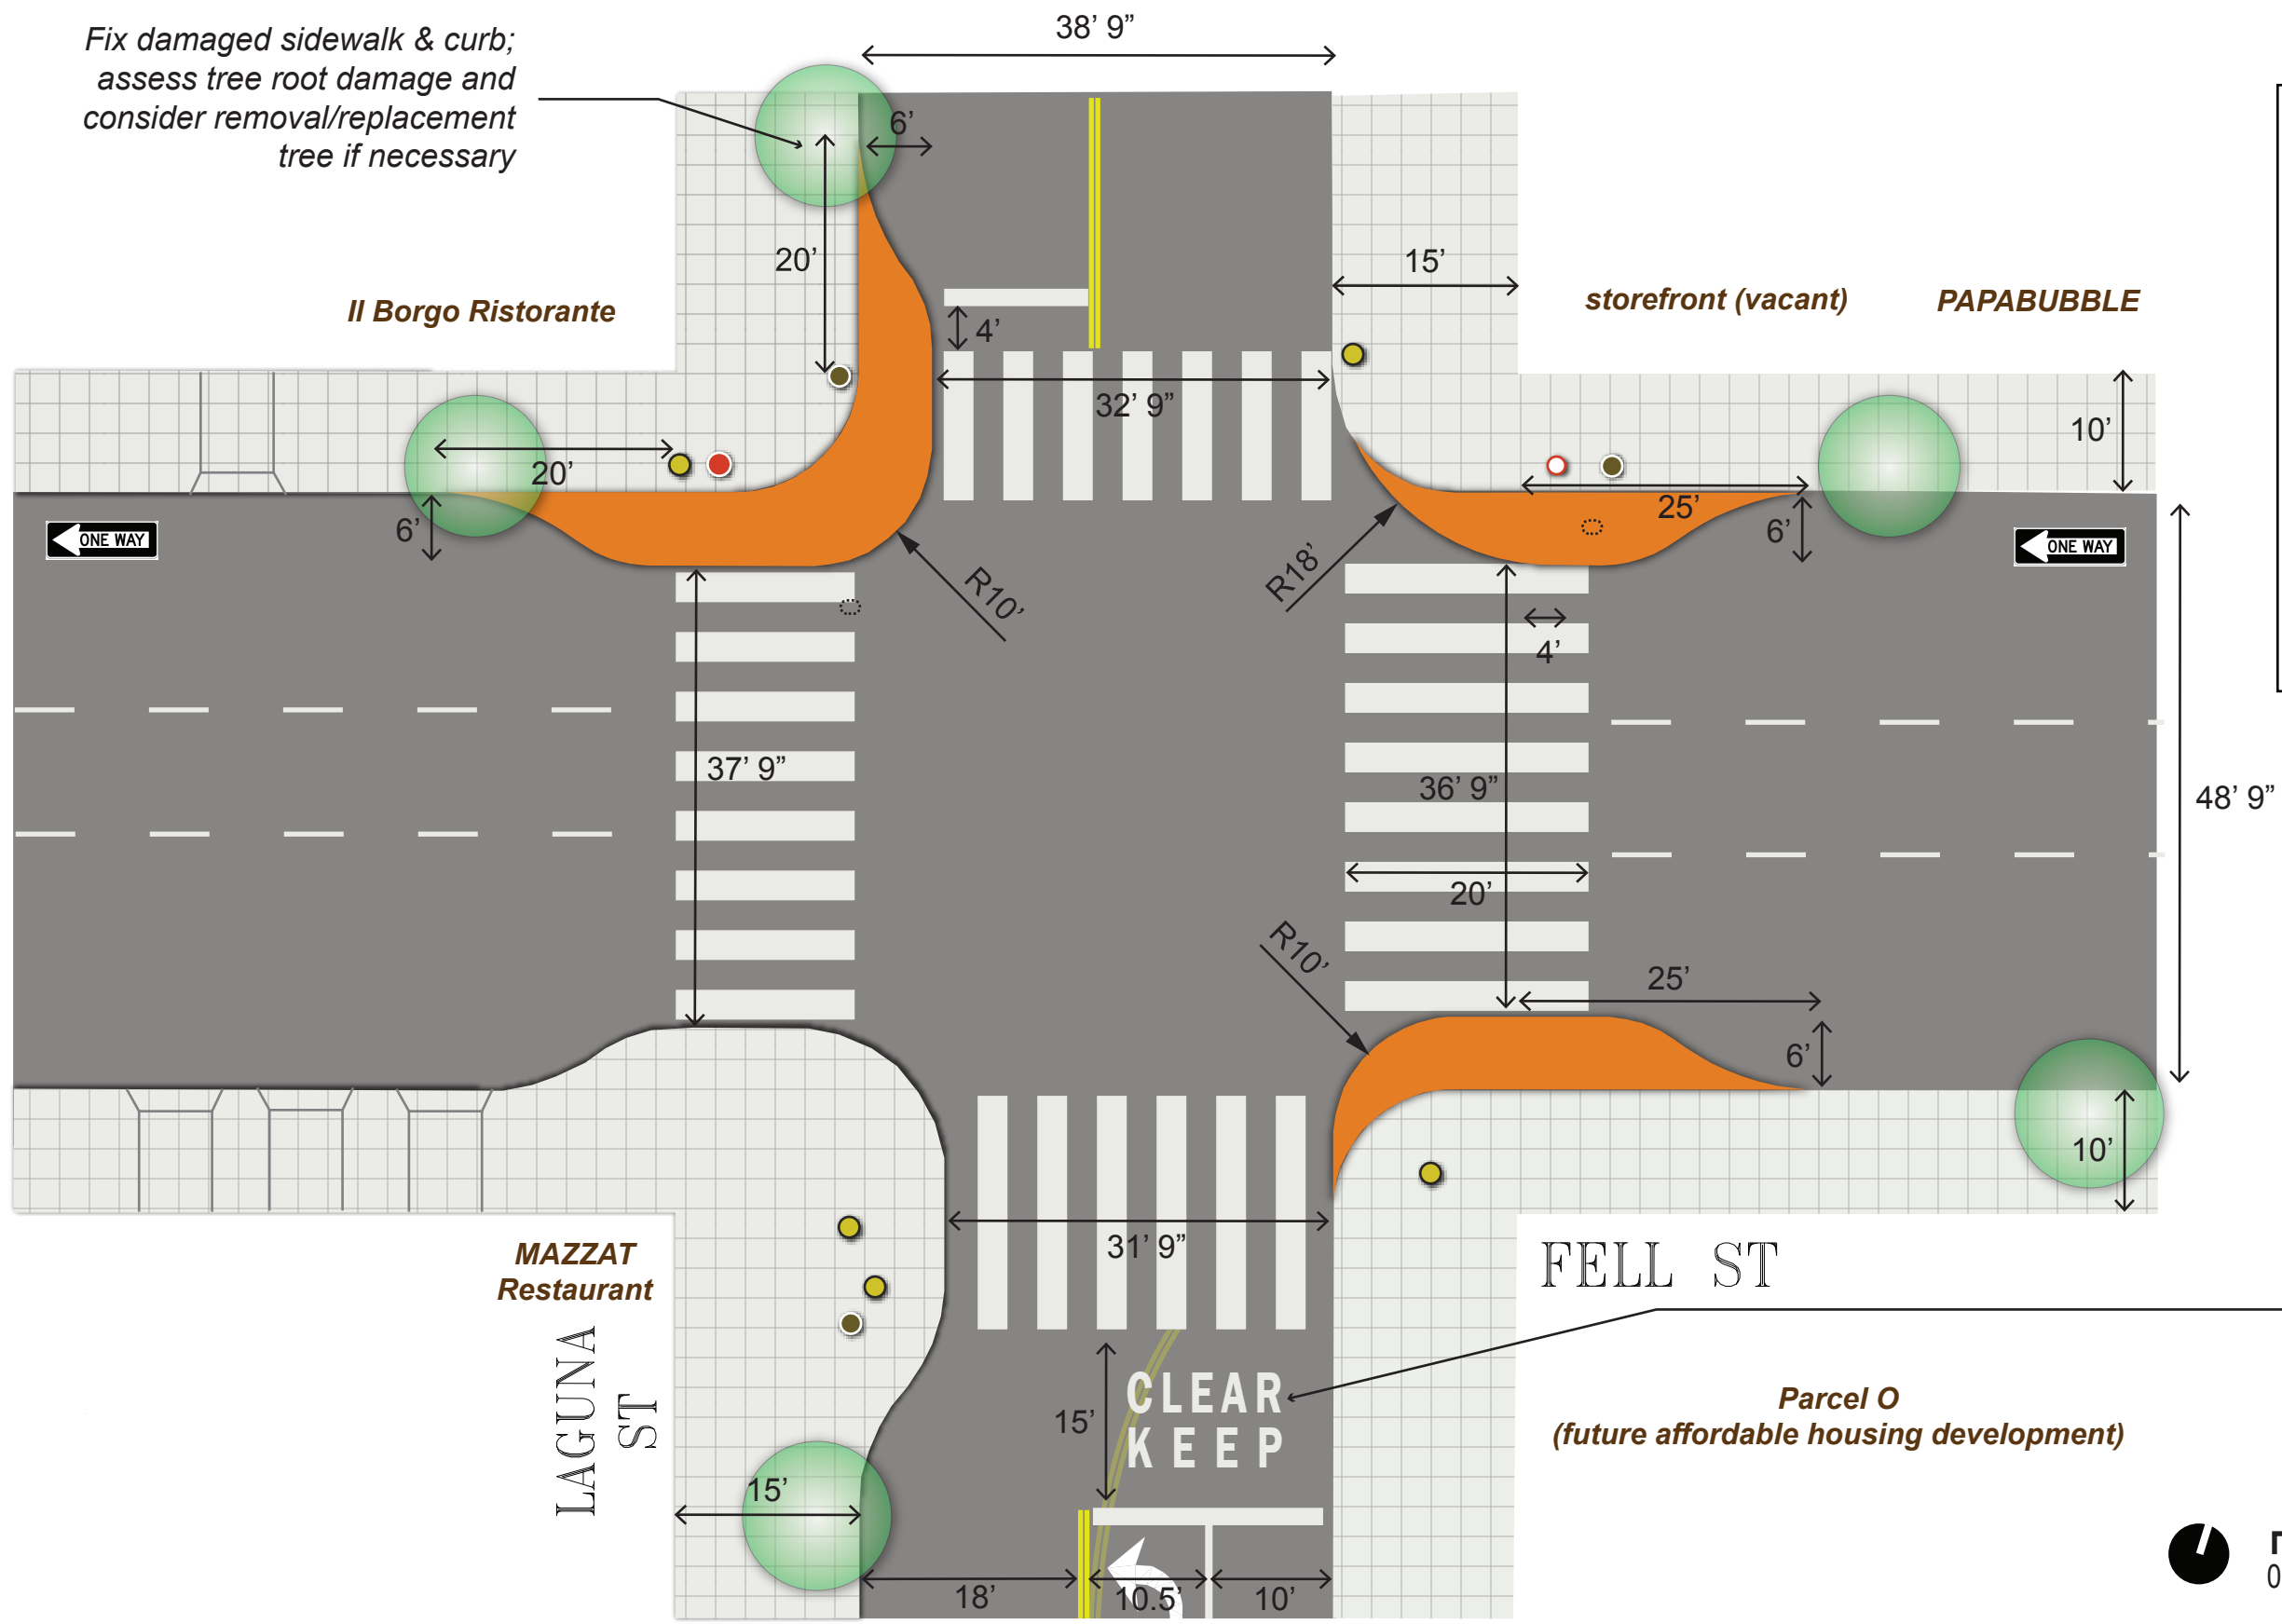


LEGEND

- Proposed Curb Extension
- Street/Traffic Light
- Utility Pole
- High-Pressure Hydrant
- Low-Pressure Hydrant
- Water / Hydrant Valve

to Octavia Boulevard



Adjust centerline striping; add 15-foot advance stop bar to accommodate Fell Street left-turns; consider adding left-turn lane for northbound Laguna Street (shown)

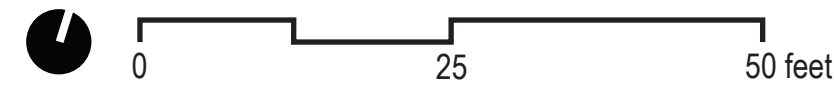

Octavia Boulevard Enhancement Project
Fell Street and Laguna Street - Pedestrian Safety Improvements

