

NO.	DATE	DESCRIPTION	BY	APP.
1	2/5/15	ADD DETAIL 40 AT MASON AND TURK	JT	CH
2	8/6/15	WHITE STAGG. CONTL. & PSZ AT MASON	IRT	KK
3	7/15	ADV LIMIT LINES & PSZ @ JONES, TAYLOR	JRC	GD
4	7/15	CONTS, ADV LIMIT LINES, PSZ @ LEAVENWORTH	JRC	GD
5	7/16	CONTINENTAL CROSSWALKS AT LARKIN	LBS	GD
6	7/16	ISLES & ADVANCED LIMIT LINES @ LARKIN & HYDE	LBS	GD

TABLE OF REVISIONS
CHECK WITH TRACING TO SEE IF YOU HAVE LATEST REVISION




SAN FRANCISCO MUNICIPAL TRANSPORTATION AGENCY
CITY AND COUNTY OF SAN FRANCISCO

DESIGNED: DATE	APPROVED	SCALE:
-	THOMAS FOLKS 10/27/10	1"=50'
DRAWN: DATE	SECTION ENGINEER	
T.A. 2/2008	THOMAS FOLKS 10/27/10	SHEET OF SHEETS
CHECKED: DATE	FOR	5 OF 5
M.V. 2/2008	RICARDO OJERA	
	CITY TRAFFIC ENGINEER	

TRAFFIC STRIPING
TURK STREET
POLK STREET TO MARKET STREET

CONTRACT NO.
DRAWING NO.
STR-7758.4
FILE NO.
REV. NO.
5

EXTERNAL REFERENCES: POINTS USED
SCALE FACTOR: PLAT SCALE
FILE NAME: T:\T.A. Files\07-10-10\07-10-10-0000-00000000.dwg
DATE:

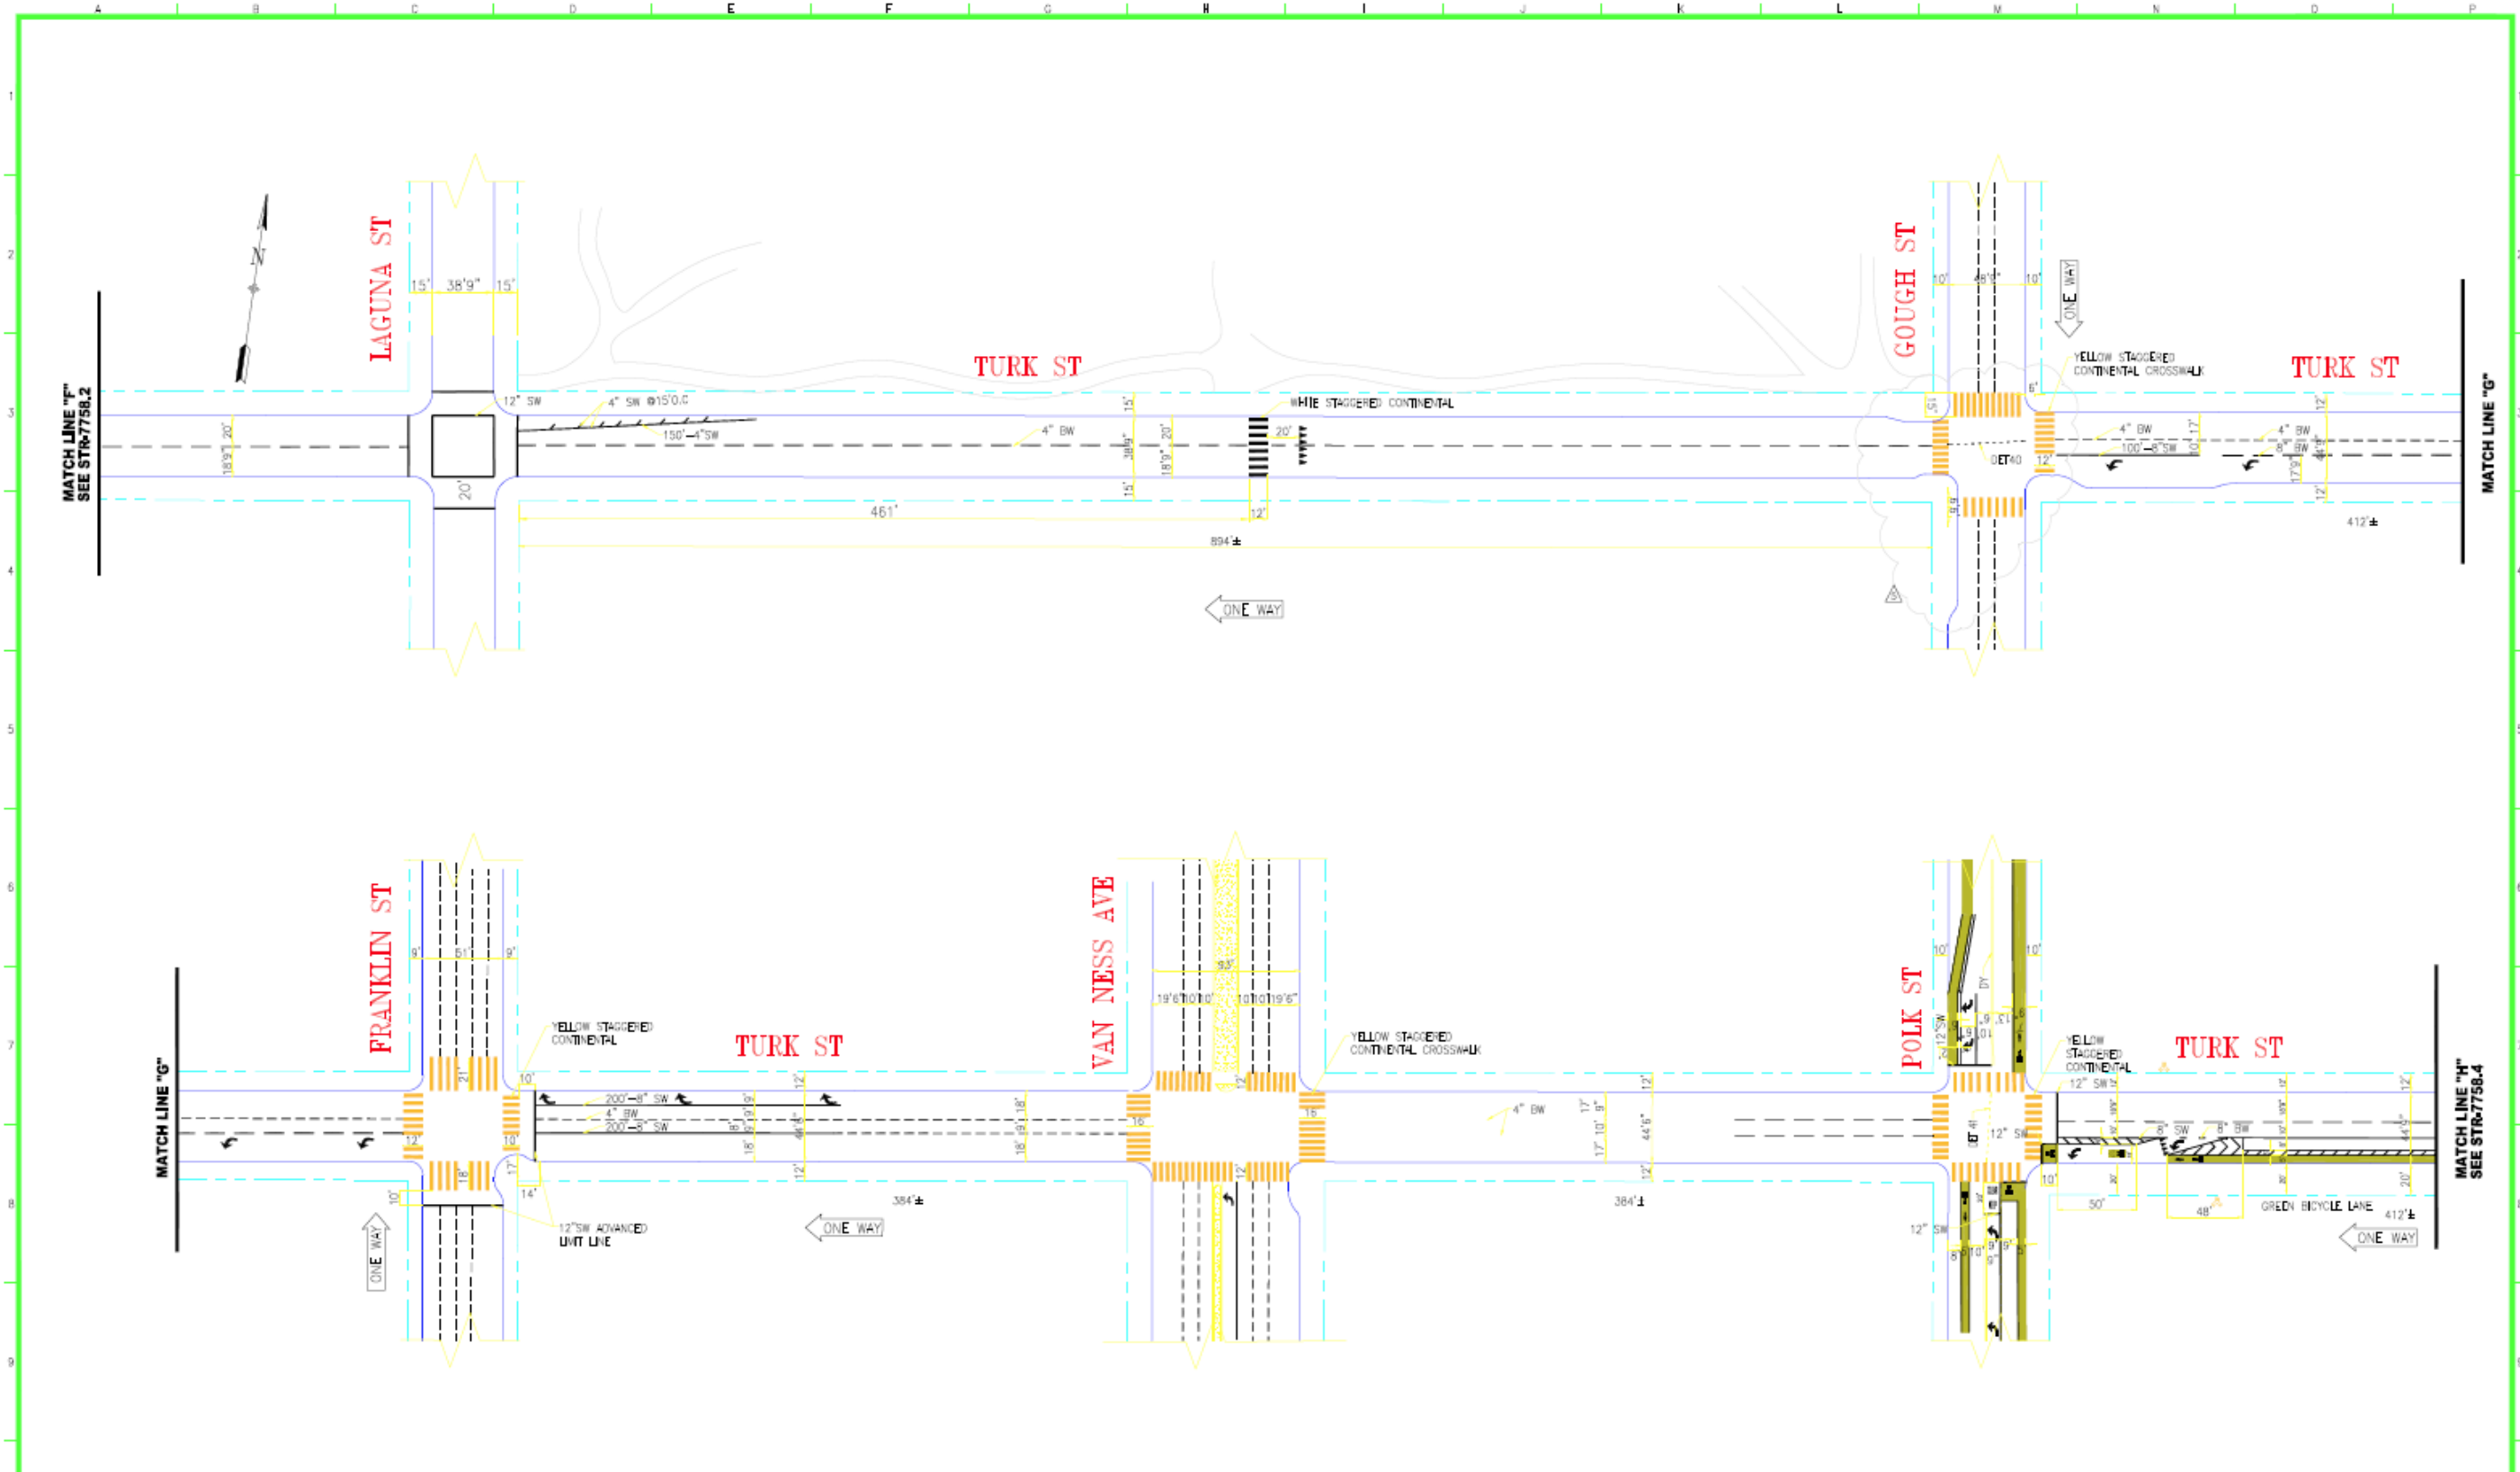

NO.	DATE	DESCRIPTION	BY	APP.
1	10/15/12	UPGRADE YELLOW STAGGERED CONTINENTAL CROSSWALKS TO 12\"/>		
2	09/29/10	ADDED BUILD-OUTS AT GOUGH	K. LEUNG	H. JI
3	09/29/10	ADDED BUILD-OUTS AT LAGUNA AND GOUGH	D. CARR	M.S.
4	08/20/10	ADDED ADVANCED UNIT LINE AT FRANKLIN ST	J. HICKEY	M.G.
5	08/20/10	UPGRADE YELLOW STAGGERED CONTINENTAL CROSSWALKS TO 12\"/>		
6	08/20/10	UPGRADE YELLOW STAGGERED CONTINENTAL CROSSWALKS TO 12\"/>		



SAN FRANCISCO MUNICIPAL TRANSPORTATION AGENCY
CITY AND COUNTY OF SAN FRANCISCO


DESIGNED: DATE	APPROVED:	SCALE
- / - / -	THOMAS FOLEY 10/27/10	1"=50'
DRAWN: DATE	SELECTION ENGINEER DATE	SHEET OF SHEETS
T.A 2/2008	THOMAS FOLEY 10/27/10	4 OF 5
CHECKED: DATE	FOR	
M.V 2/2008	RICARDO OLGA	
	CITY TRAFFIC ENGINEER DATE	

TRAFFIC STRIPING
TURK STREET
LAGUNA STREET TO POLK STREET


CONTRACT NO.
DRAWING NO.
STR-7758.3
FILE NO.
REV. NO.
5

FILE NAME DATE T:\2-310\2\10\10\Map\07-0000\OPERATIONS STR-7758.3.DWG

Turk-Typical Proposed

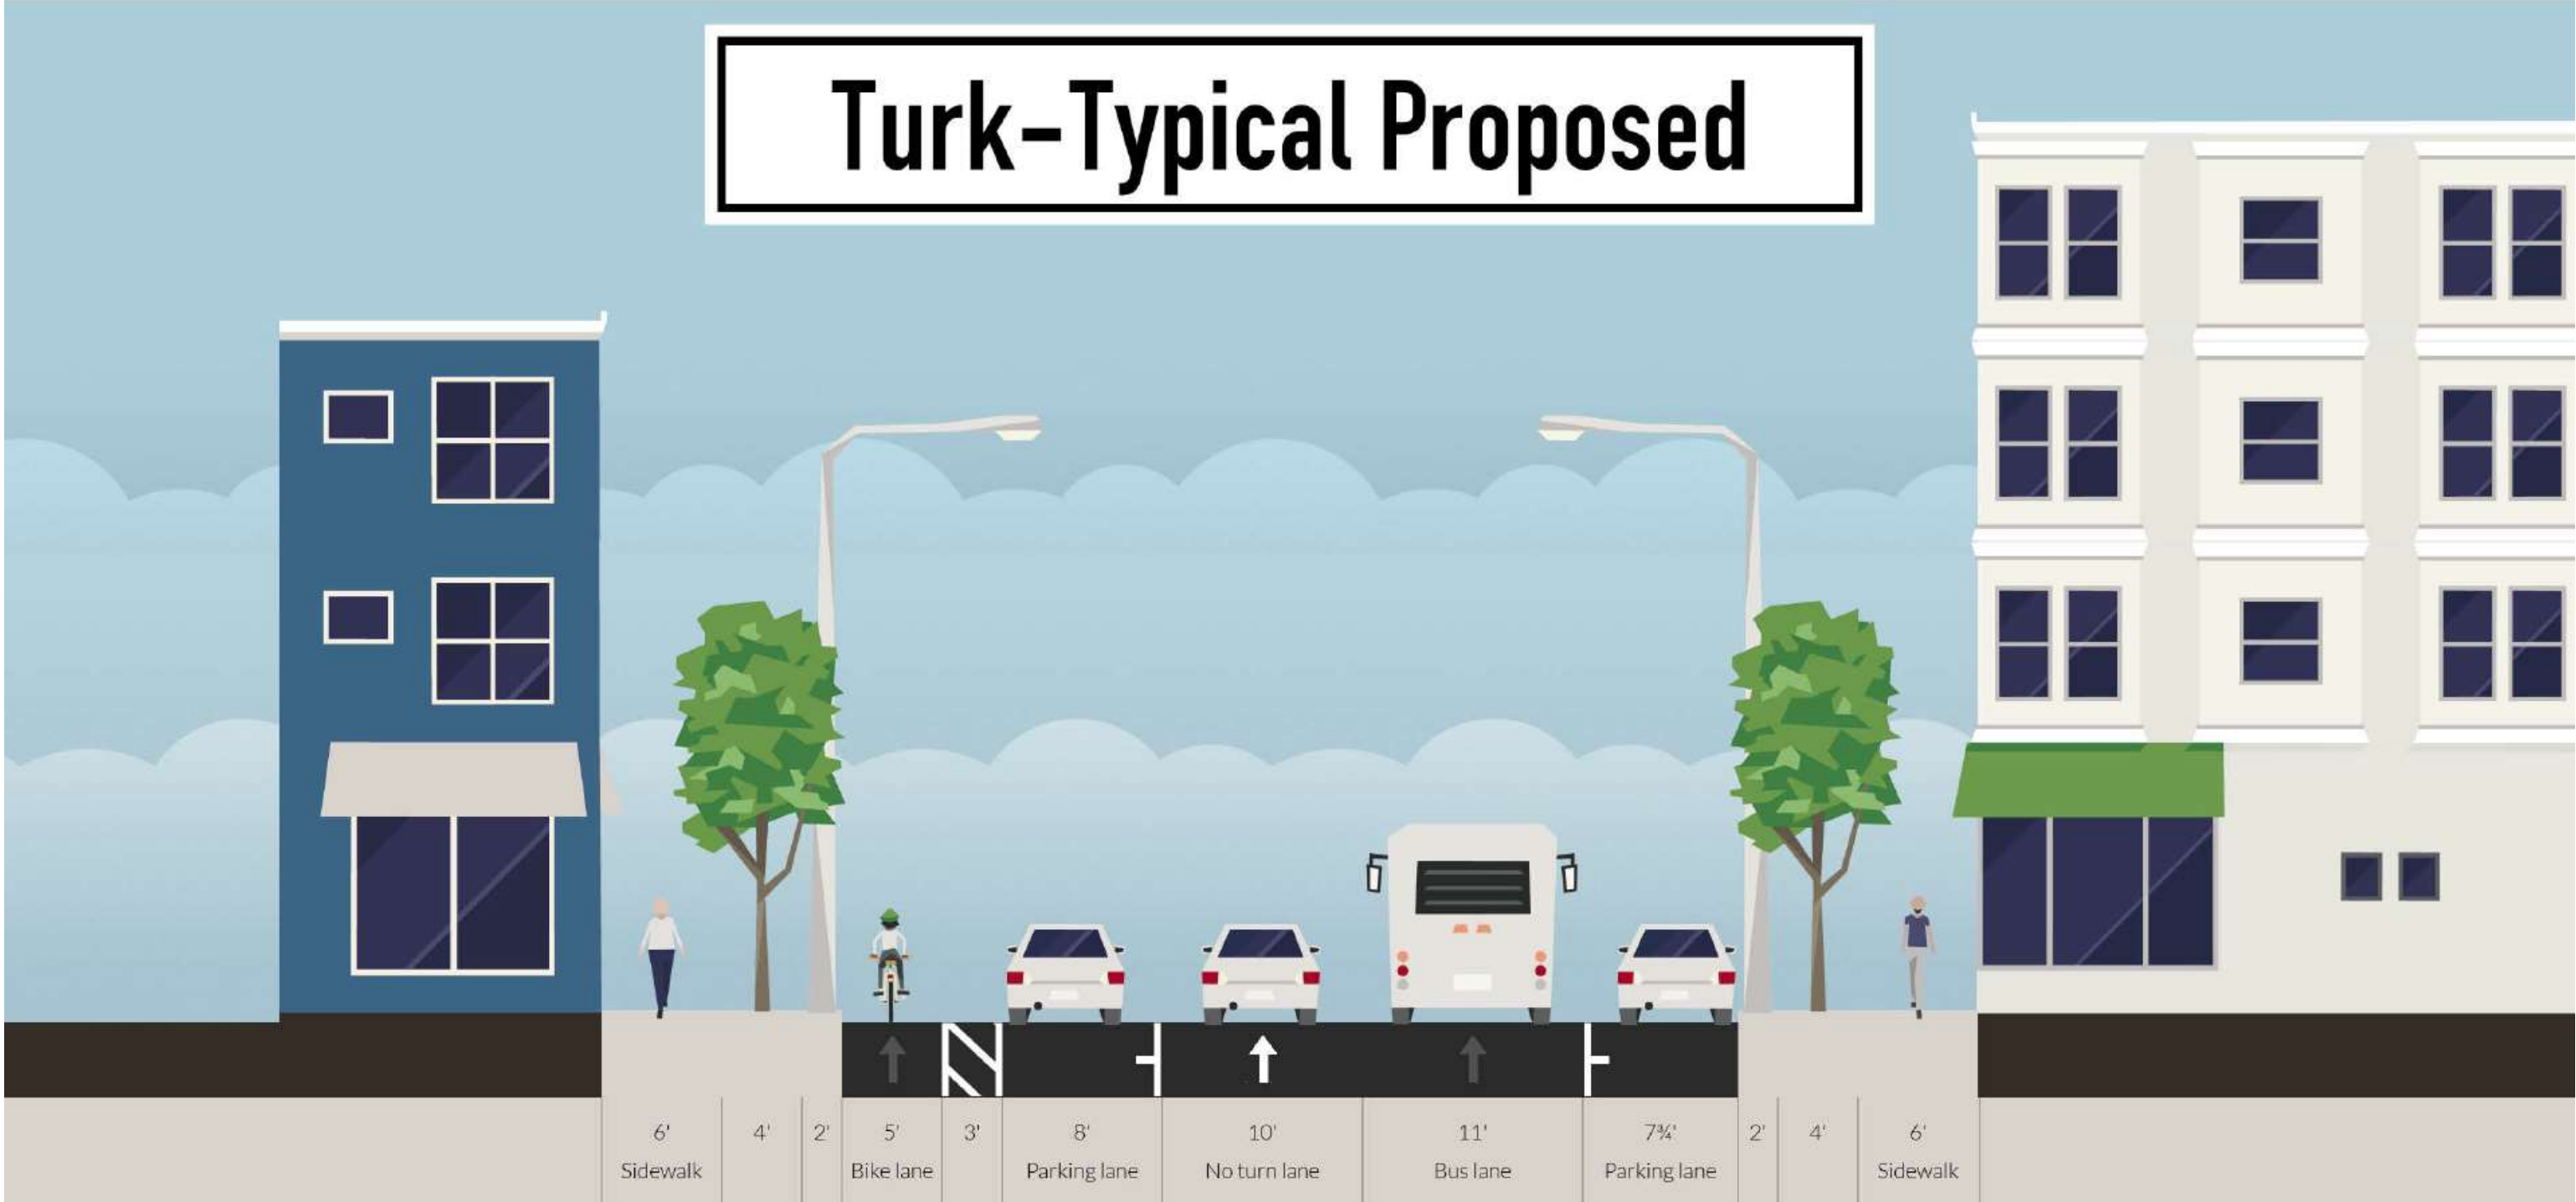

Turk - Typical Existing 1

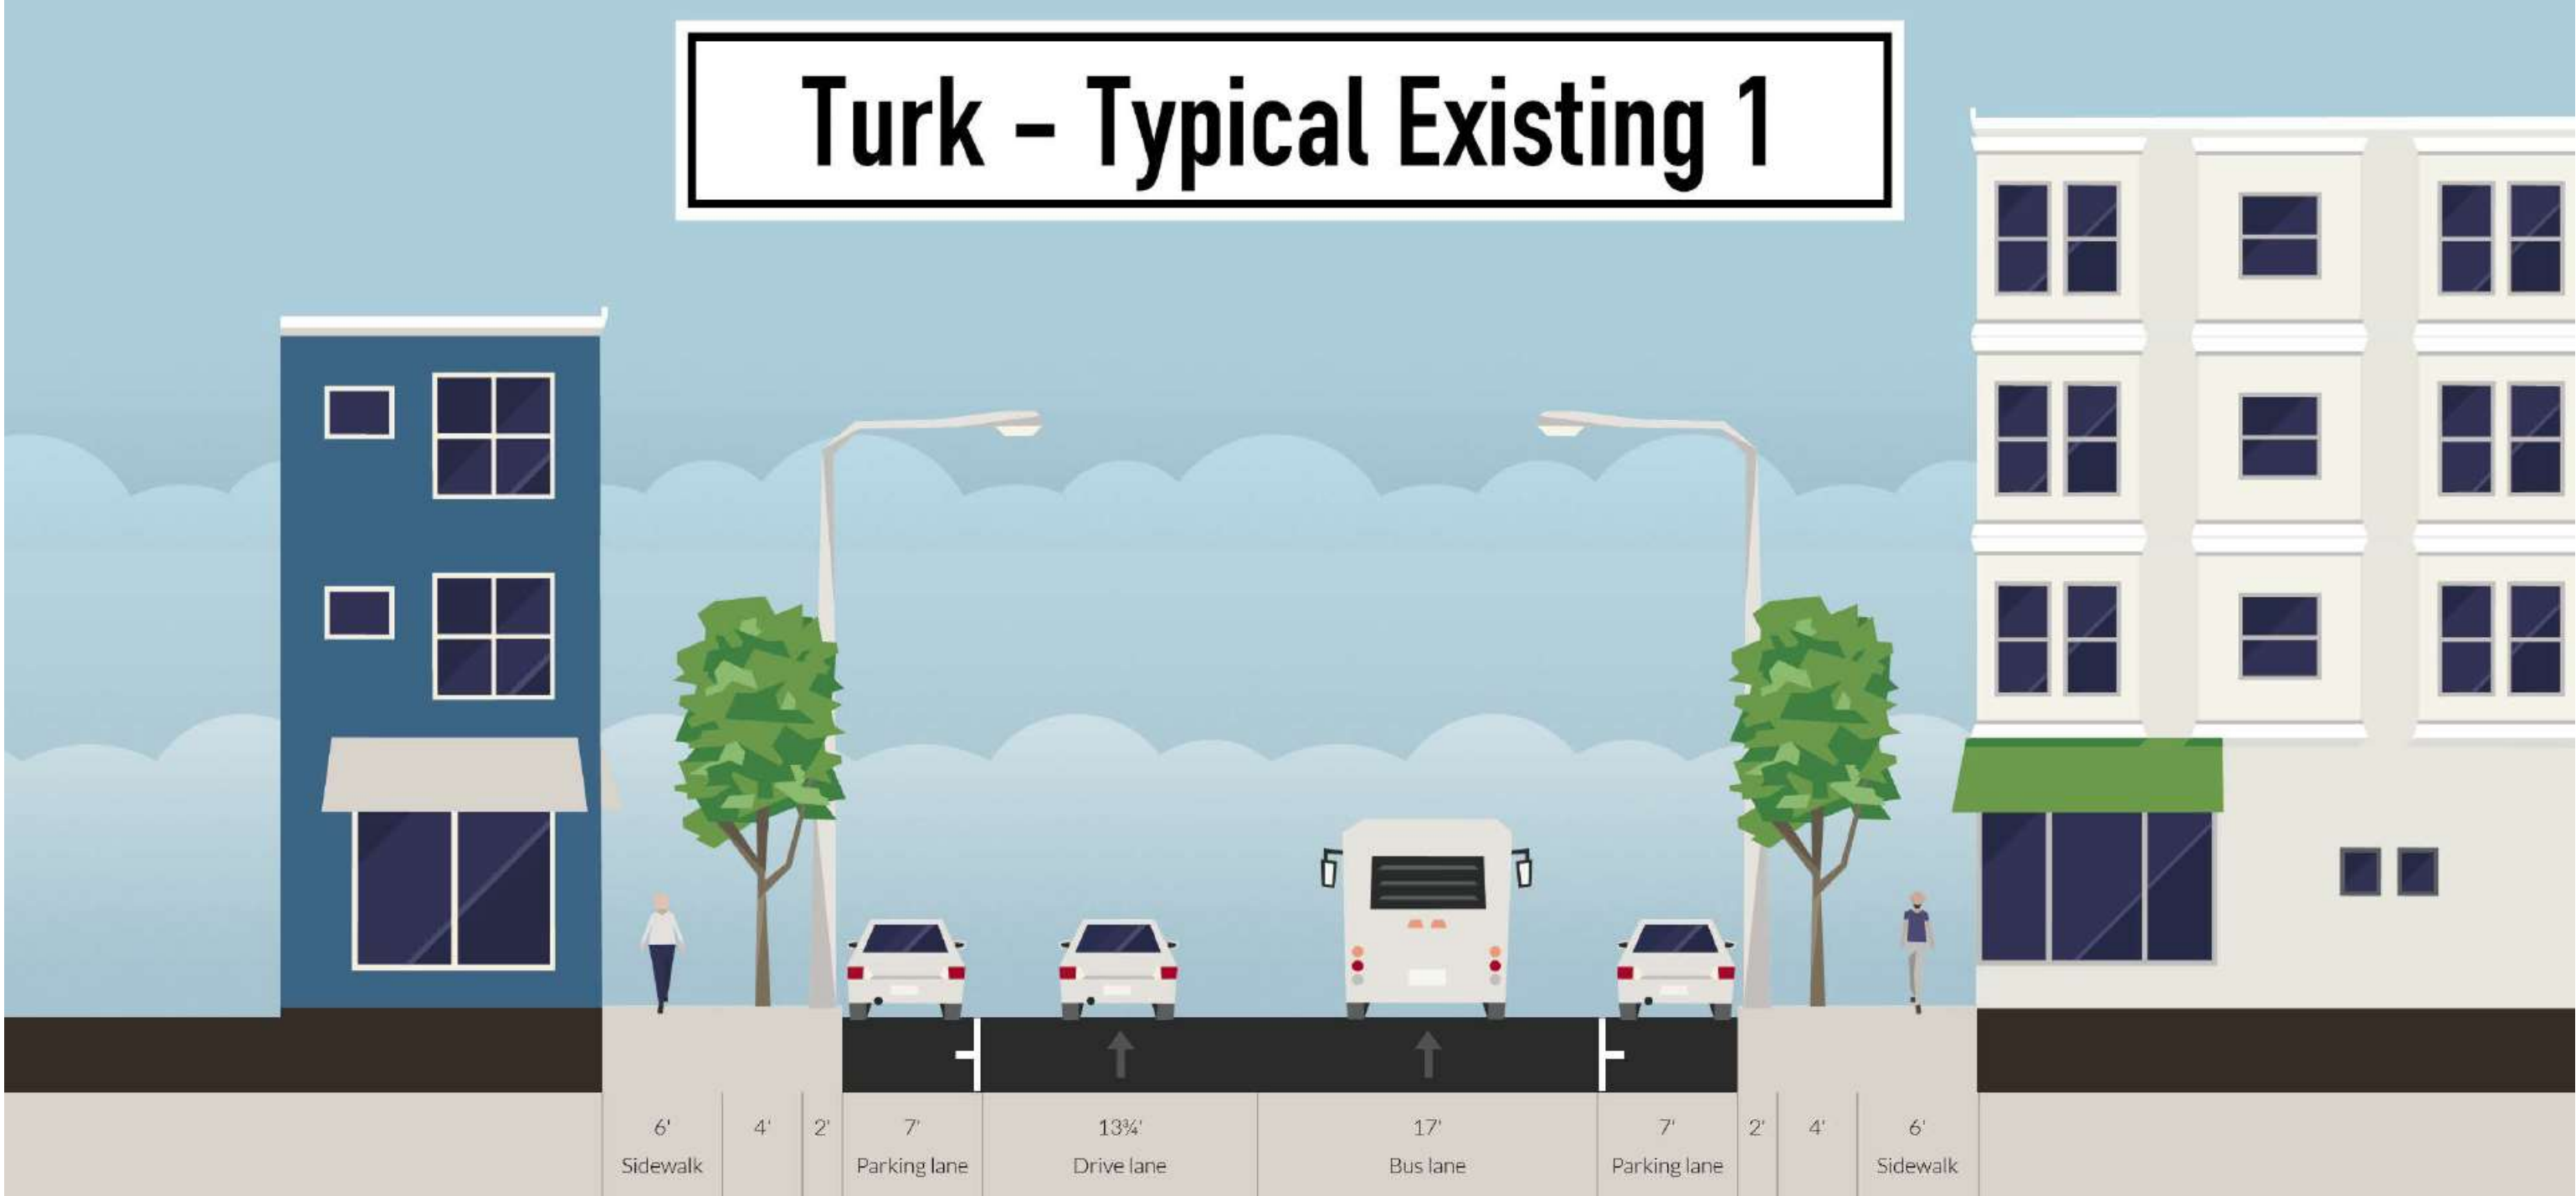

Turk - Typical Existing 2

