


BLACK ON WHITE

DETAIL "1"

Not to Scale

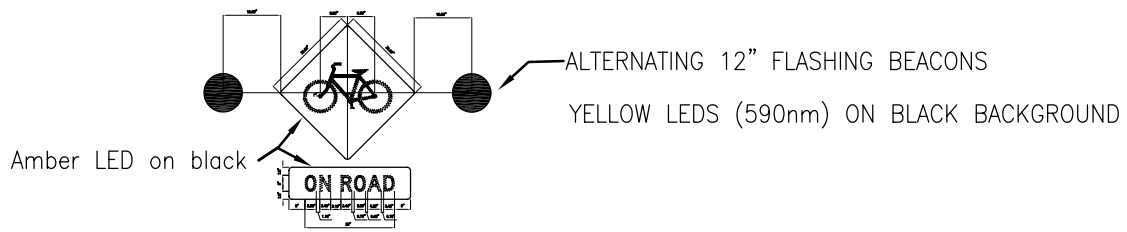

DETAIL "2"

Not to Scale

NO.	DATE	DESCRIPTION	BY	APP.

TABLE OF REVISIONS  
CHECK WITH TRACING TO SEE IF YOU HAVE LATEST REVISION

REFERENCE INFORMATION  
& FILE NO. OF SURVEYS

SUPERCEDES  
STR-XXXX XX X  
STR-XXXX XX X  
STR-XXXX XX X



**DEPARTMENT OF PARKING AND TRAFFIC**

**DIVISION OF TRAFFIC ENGINEERING**

**CITY AND COUNTY OF SAN FRANCISCO**

DESIGNED: _____	DATE: _____	APPROVED
DRAWN: _____	DATE: _____	SECTION ENGINEER
CHECKED: _____	DATE: _____	DEP. DIRECTOR AND CITY TRAFFIC ENGINEER

SCALE: -

SHEET OF SHEETS  
1 OF 2

**PROJECT 1-2 PROPOSED**

**BROADWAY TUNNEL  
WEST PORTAL**


CONTRACT NO.	
DRAWING NO.	
FILE NO.	
REV. NO.	

EXTERNAL REFERENCES:  
FONTS USED:

SCALE FACTOR:  
PLOT SCALE:

ORIGIN: -

FILE NAME:  
DATE:

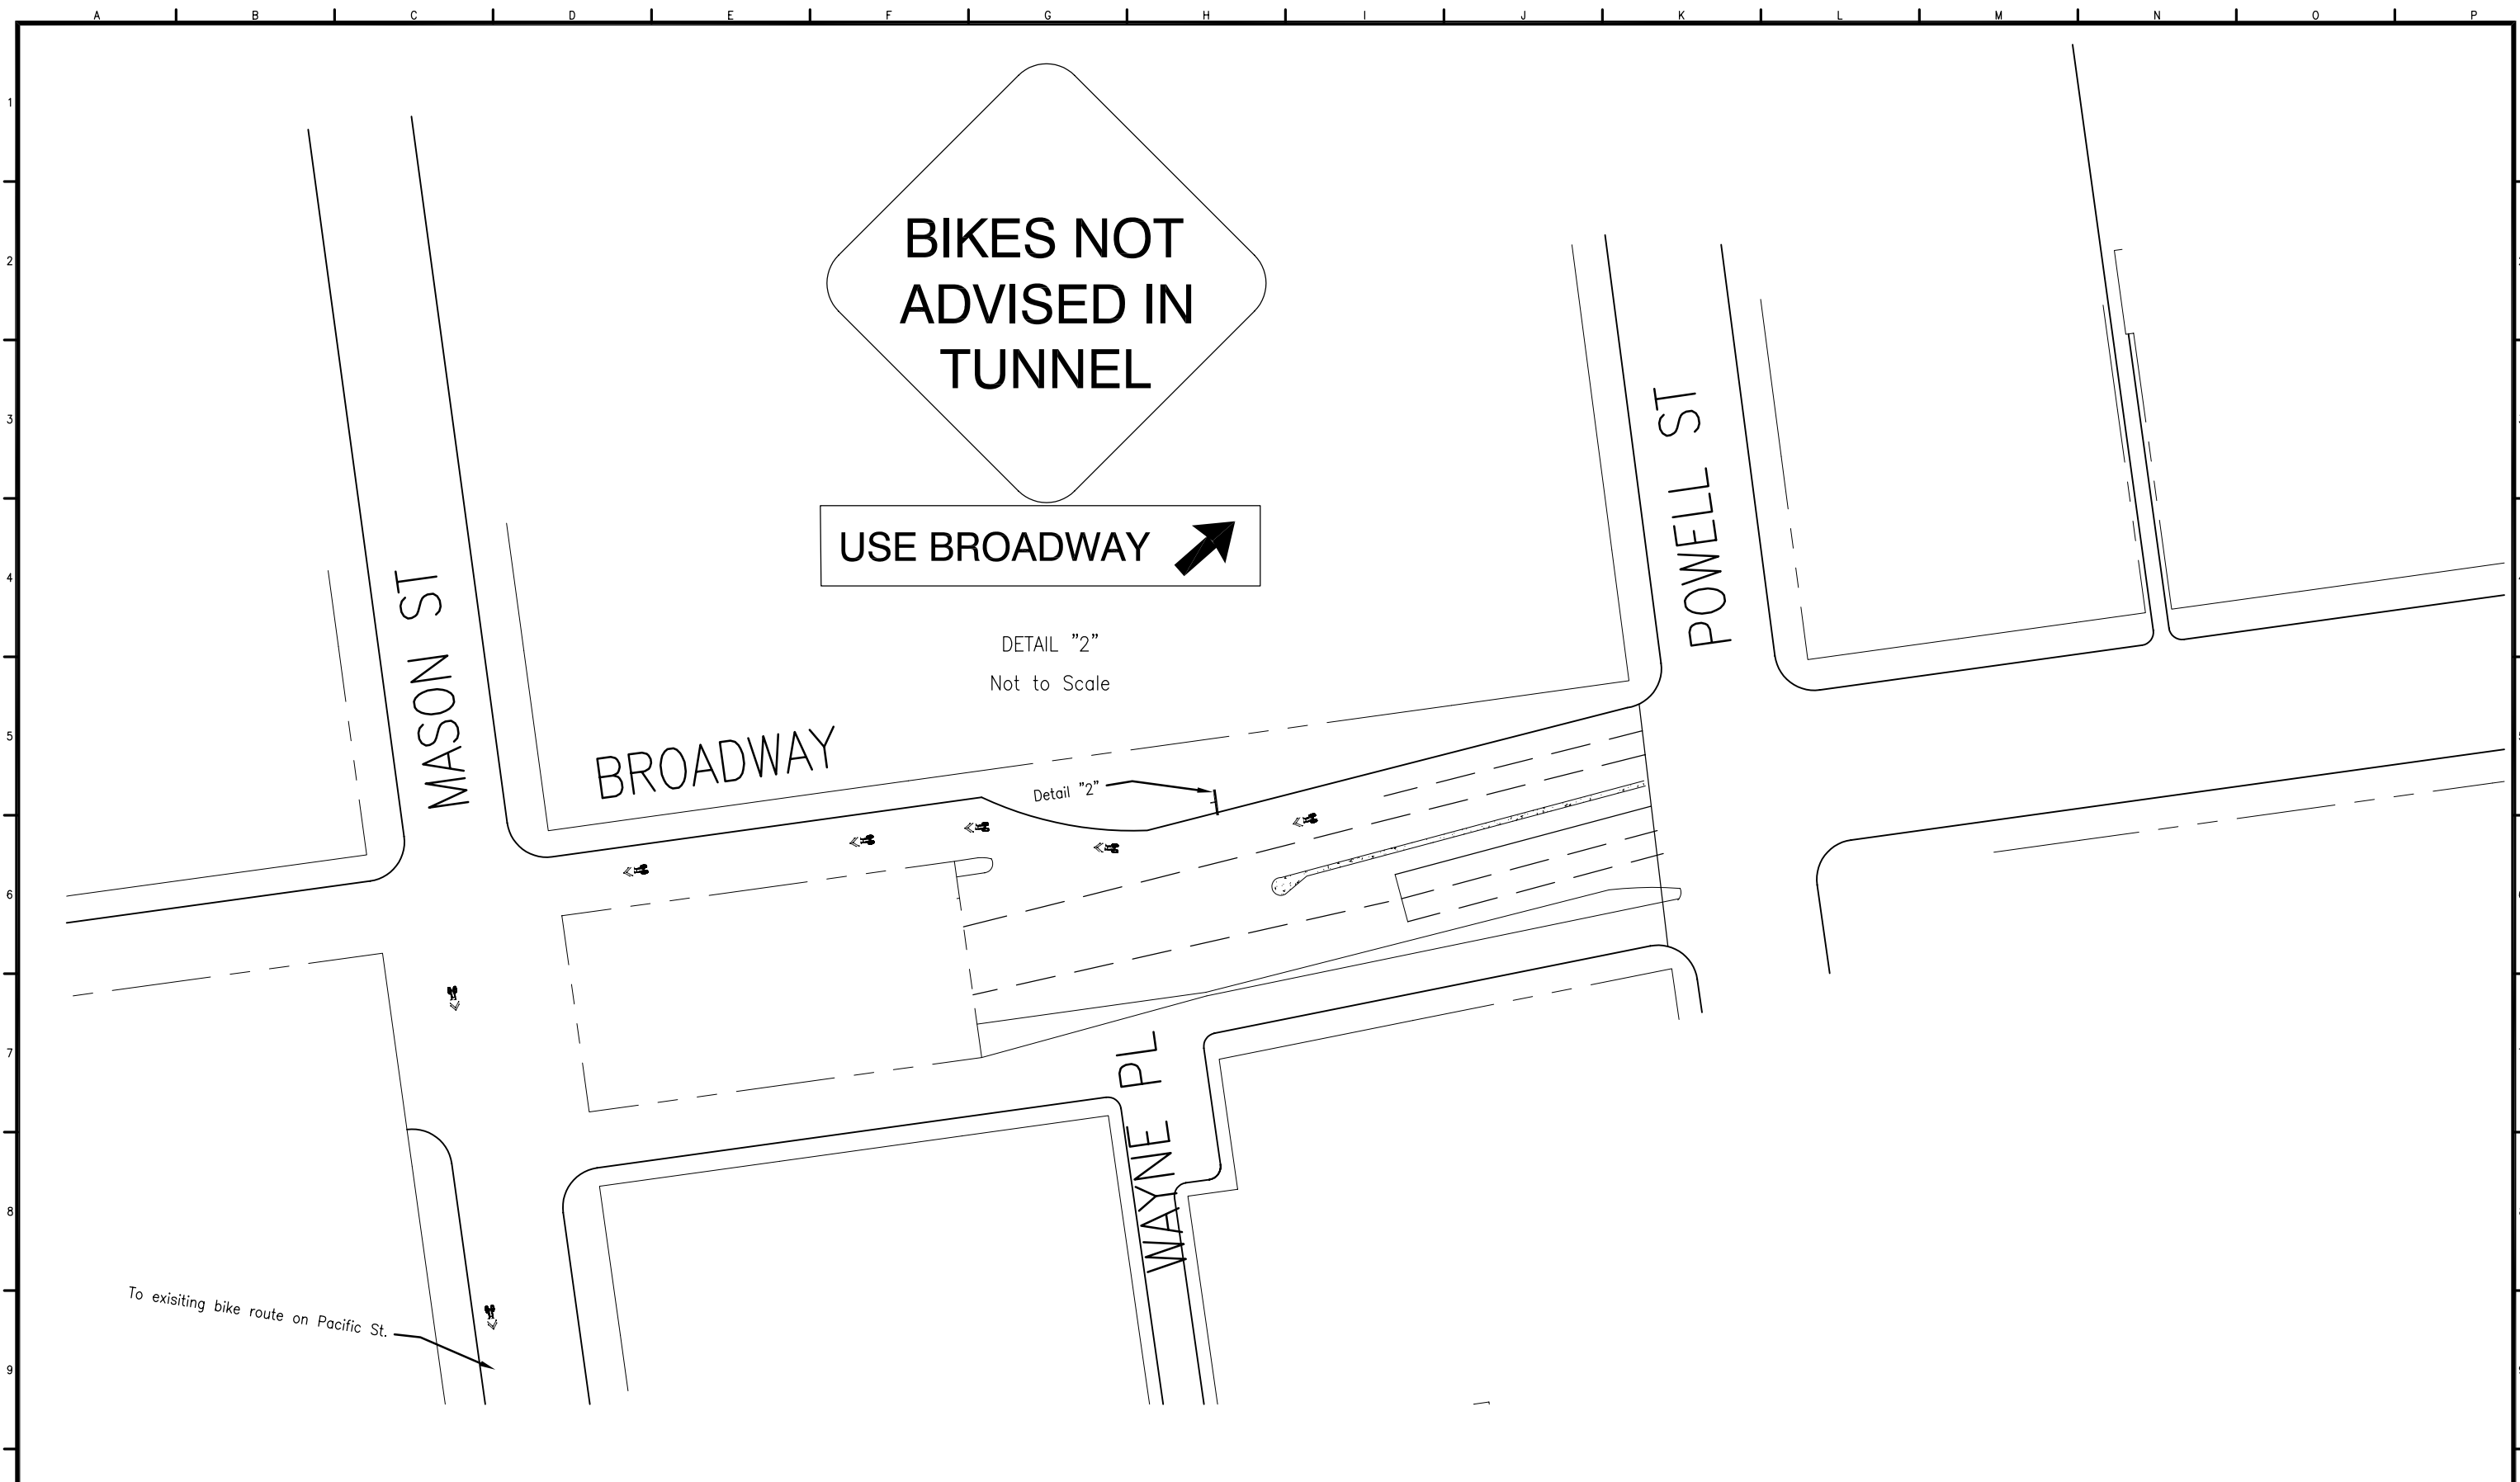


NO.	DATE	DESCRIPTION	BY	APP.

TABLE OF REVISIONS  
CHECK WITH TRACING TO SEE IF YOU HAVE LATEST REVISION

REFERENCE INFORMATION  
& FILE NO. OF SURVEYS

SUPERCEDES  
STR-XXXX XX X  
STR-XXXX XX X  
STR-XXXX XX X

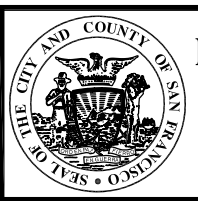

**DEPARTMENT OF PARKING AND TRAFFIC**  
DIVISION OF TRAFFIC ENGINEERING  
CITY AND COUNTY OF SAN FRANCISCO

DESIGNED: DATE: \_\_\_\_\_  
DRAWN: DATE: \_\_\_\_\_  
CHECKED: DATE: \_\_\_\_\_

APPROVED  
SECTION ENGINEER DATE: \_\_\_\_\_  
DEP. DIRECTOR AND CITY TRAFFIC ENGINEER DATE: \_\_\_\_\_

SCALE: -  
SHEET OF SHEETS  
2 OF 2

PROJECT 1-2 PROPOSED  
BROADWAY TUNNEL  
EAST PORTAL

CONTRACT NO. \_\_\_\_\_  
DRAWING NO. \_\_\_\_\_  
FILE NO. \_\_\_\_\_  
REV. NO. \_\_\_\_\_

EXTERNAL REFERENCES:  
FONTS USED:  
SCALE FACTOR:  
PLOT SCALE:  
ORIGIN: -  
FILE NAME:  
DATE: