



# PROJECT 2-7 FREMONT STREET, HARRISON STREET TO HOWARD STREET

EXISTING

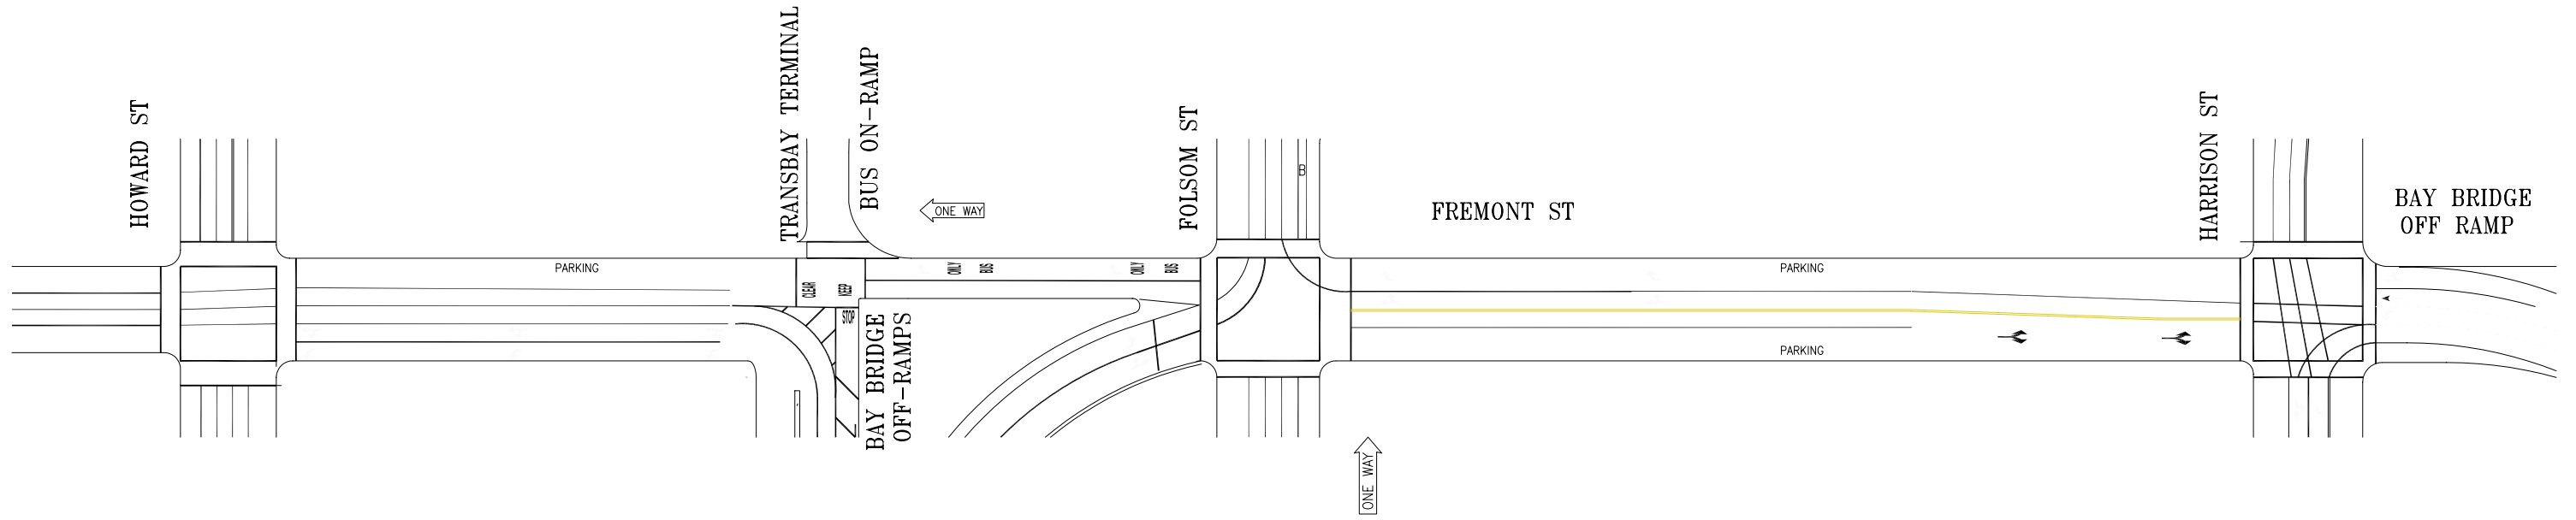

PROPOSED

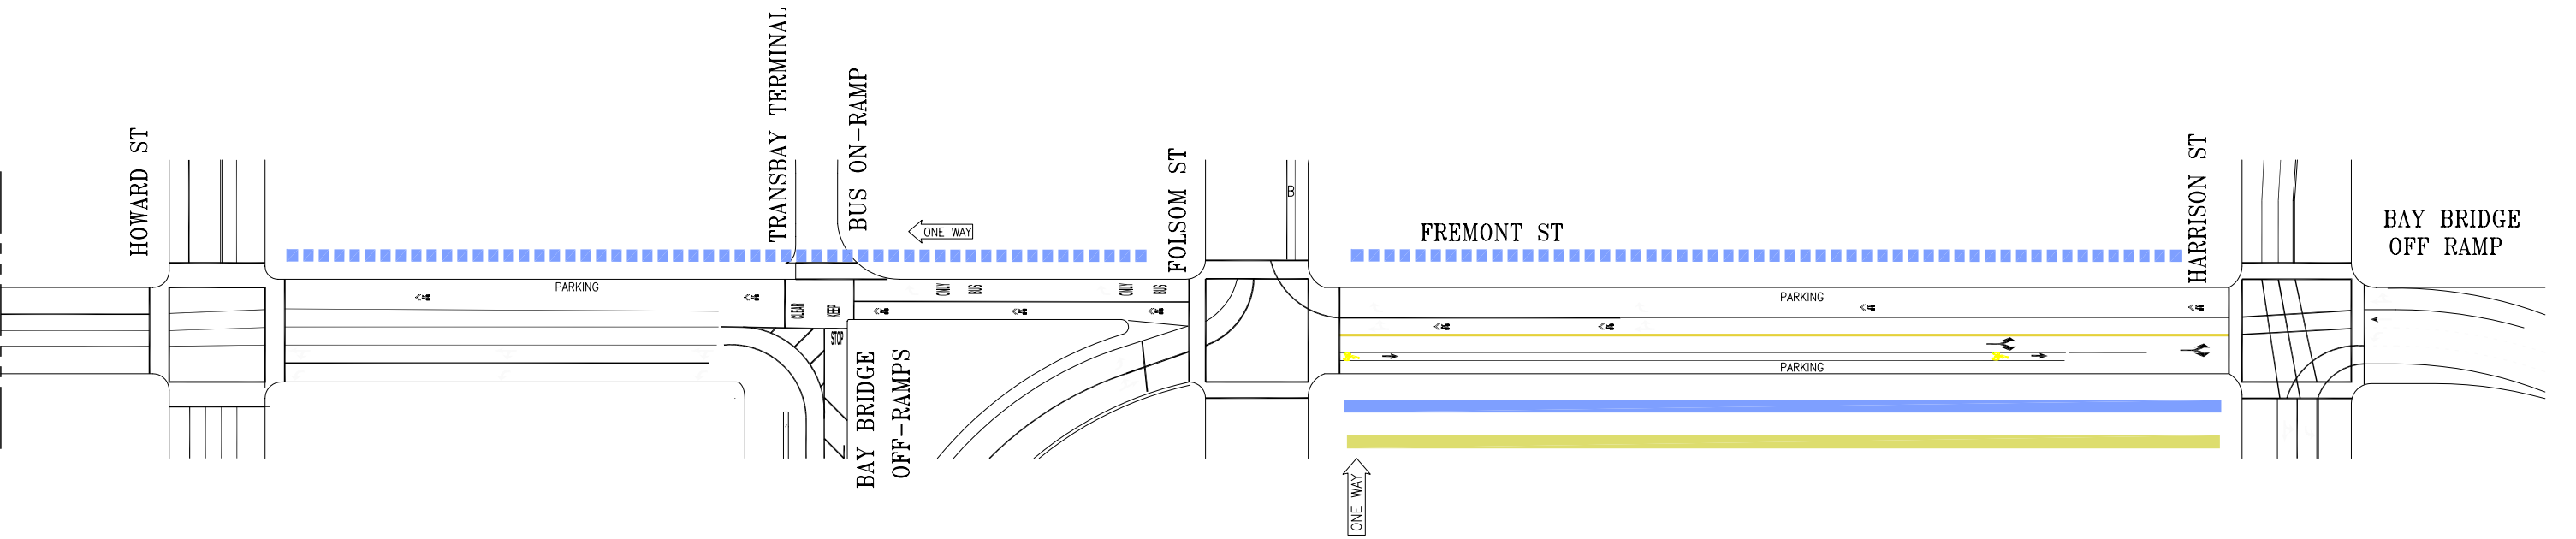

- ADD BIKE LANE
- ADD SHARROW
- LANE REMOVAL