

TABLE OF REVISIONS			
NO.	DATE	DESCRIPTION	BY APP.

CHECK WITH TRACING TO SEE IF YOU HAVE LATEST REVISION

REFERENCE INFORMATION
& FILE NO. OF SURVEYS

SUPERCEDES
STR-XXXX XX X
STR-XXXX XX X
STR-XXXX XX X



DEPARTMENT OF PARKING AND TRAFFIC
DIVISION OF TRAFFIC ENGINEERING
CITY AND COUNTY OF SAN FRANCISCO

DESIGNED: DATE: _____
 DRAWN: DATE: _____
 CHECKED: DATE: _____


APPROVED
 SECTION ENGINEER DATE: _____
 DEP. DIRECTOR AND
 CITY TRAFFIC ENGINEER DATE: _____

SCALE:
 1"=50'
 SHEET OF SHEETS
 1 OF 2

PROJECT 3-2 EXISTING
MASONIC AVE
FELL STREET TO GEARY BOULEVARD

CONTRACT NO.
 DRAWING NO.
 FILE NO.
 REV. NO.

EXTERNAL REFERENCES:
 FONTS USED:
 SCALE FACTOR:
 PLOT SCALE:
 ORIGIN:
 FILE NAME:
 DATE:

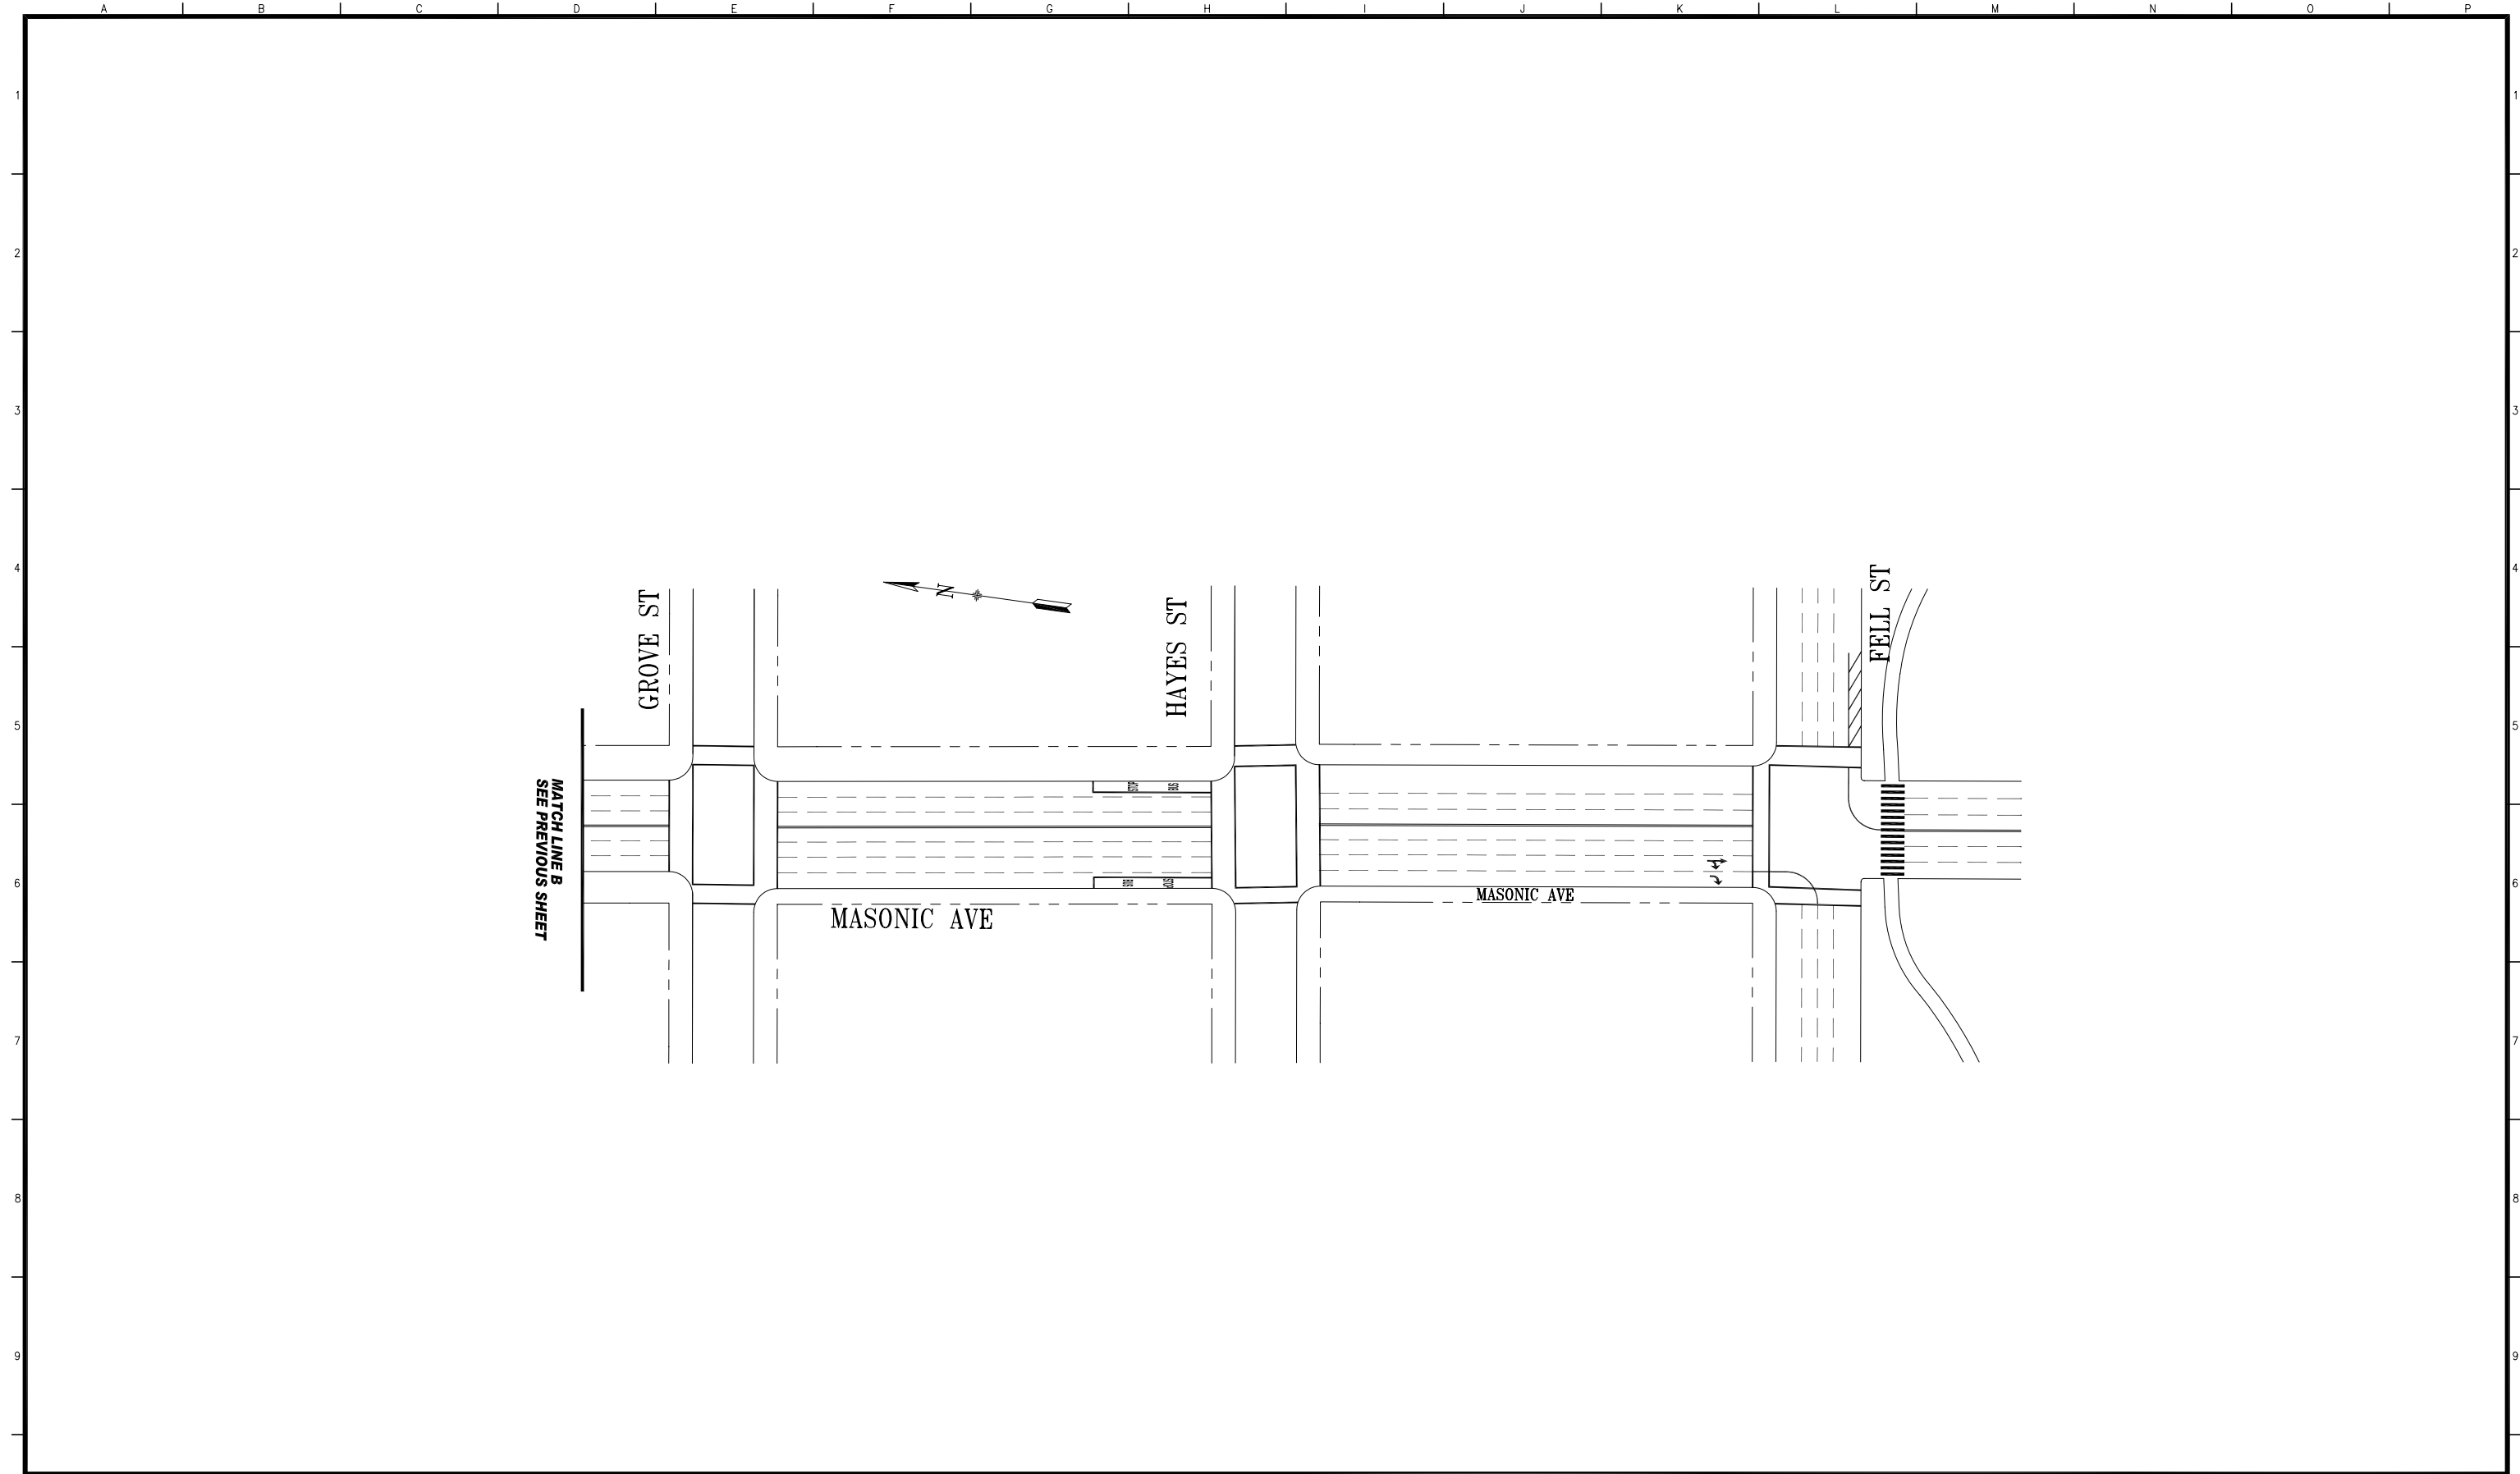

MATCH LINE B
SEE PREVIOUS SHEET



GROVE ST

HAYES ST

FELL ST

MASONIC AVE

MASONIC AVE

TABLE OF REVISIONS				
NO.	DATE	DESCRIPTION	BY	APP.

CHECK WITH TRACING TO SEE IF YOU HAVE LATEST REVISION

REFERENCE INFORMATION
& FILE NO. OF SURVEYS

SUPERCEDES
STR-XXXX XX X
STR-XXXX XX X
STR-XXXX XX X



DEPARTMENT OF PARKING AND TRAFFIC

DIVISION OF TRAFFIC ENGINEERING

CITY AND COUNTY OF SAN FRANCISCO

DESIGNED: DATE: _____

DRAWN: DATE: _____

CHECKED: DATE: _____

APPROVED

SECTION ENGINEER DATE: _____

DEP. DIRECTOR AND
CITY TRAFFIC ENGINEER DATE: _____

SCALE:

1"=50'

SHEET OF SHEETS

2 OF 2

PROJECT 3-2 EXISTING

MASONIC AVE
FELL STREET TO GEARY BOULEVARD

CONTRACT NO.

DRAWING NO.

FILE NO.

REV. NO.

EXTERNAL REFERENCES:
FONTS USED:

SCALE FACTOR:
PLOT SCALE:

ORIGIN:

FILE NAME:
DATE: