


O'Farrell Street: Leavenworth Street to Taylor Street


EXISTING CONDITIONS

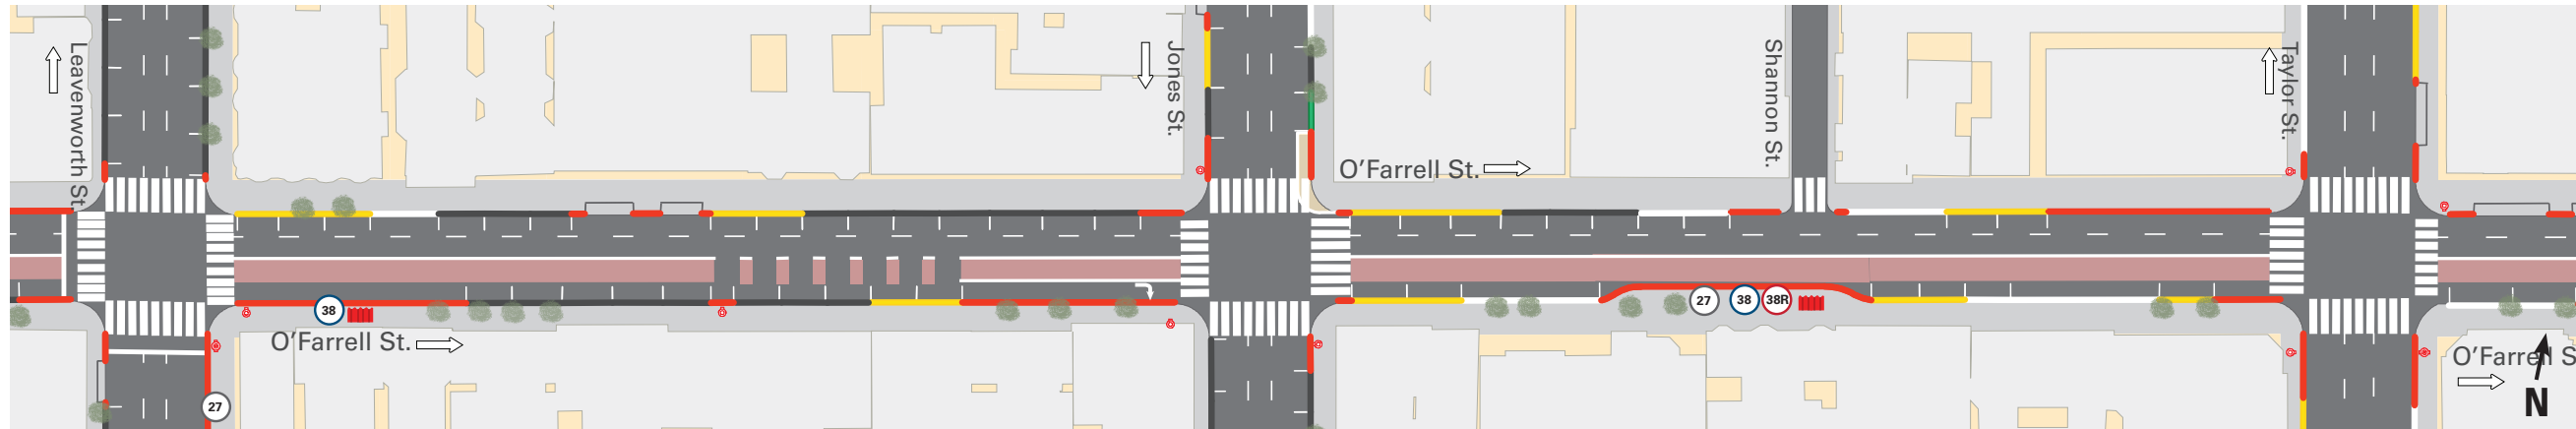

Summary of Proposals

- Sidewalk extensions at street corners (Leavenworth, Jones)
- Extension of mid-block transit bulb
- Traffic signal upgrade at Leavenworth to add pedestrian countdown signals

PROJECT PROPOSALS

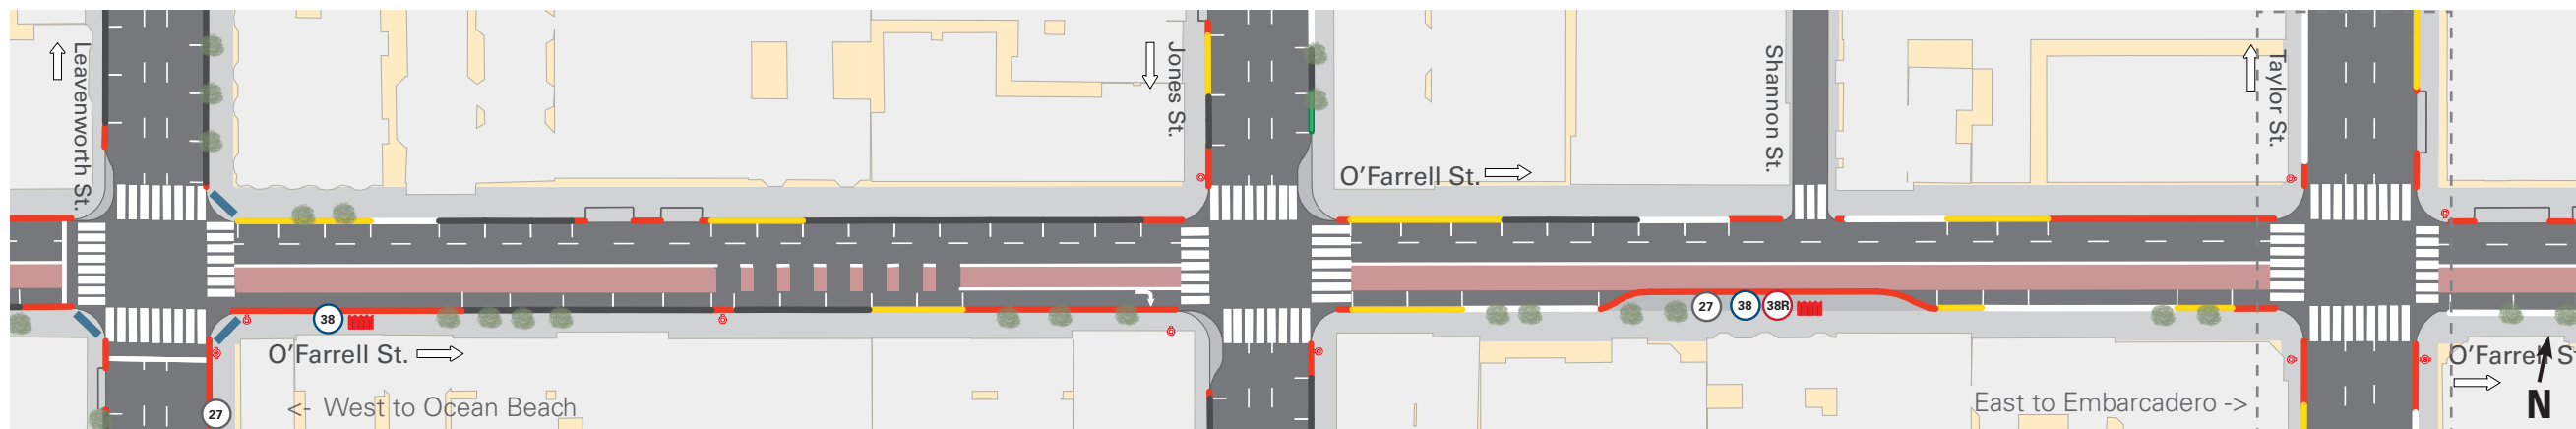

Legend

- No parking (red)
- Accessible parking (blue)
- 30-minute parking (green)
- Commercial loading (yellow)
- General parking (gray)
- Passenger loading (white)
- Public parking (P)
- ⊙ 38 Geary stop
- ⊙ 38R Geary Rapid stop
- ▬ Transit-only lanes
- ▬ Transit shelter
- ▬ Sidewalk extension "bulb"
- ▬ New curb ramp

Safer Taylor Street Project

PROJECT DRAWINGS