

SFMTA - TASC SUMMARY SHEET

PreStaff_Date: 2/02/2021 Requested_by: SFMTA Handled: Winnie Lee <i>KEL</i> Section Head : M.Sallaberry <i>MS</i>	<input checked="" type="checkbox"/> Public Hearing Consent <input type="checkbox"/> Public Hearing Regular <input type="checkbox"/> Informational / Other	No objections: _____ Item Held: _____ Other: _____
--	--	---

Location: Valencia Street, between Cesar Chavez Street and Mission Street

Subject: Tow-Away No Stopping Anytime

PROPOSAL / REQUEST:

ESTABLISH – TOW-AWAY NO STOPPING ANYTIME

Valencia Street, east side, from 208 feet to 363 feet north of Mission Street.

Converts existing Tow-Away No Parking Anytime zone to Tow-Away No Stopping Anytime zone.

(Supervisor District 9)

winnie.lee@sfmta.com

Winnie Lee,

BACKGROUND INFORMATION / COMMENTS

This is permanent legislation that follows Directive Order 6349. The legislation converts TANPAT to TANSAT on east side of Valencia Street between of Cesar Chavez and Mission to address double parking issues by the northbound bikeway. The existing TANPAT sign will be replaced with a TANSAT sign.


HEARING NOTIFICATION AND PROCESSING NOTES:

ENVIRONMENTAL CLEARANCE BY:


SFMTA **Attached** **Pending**





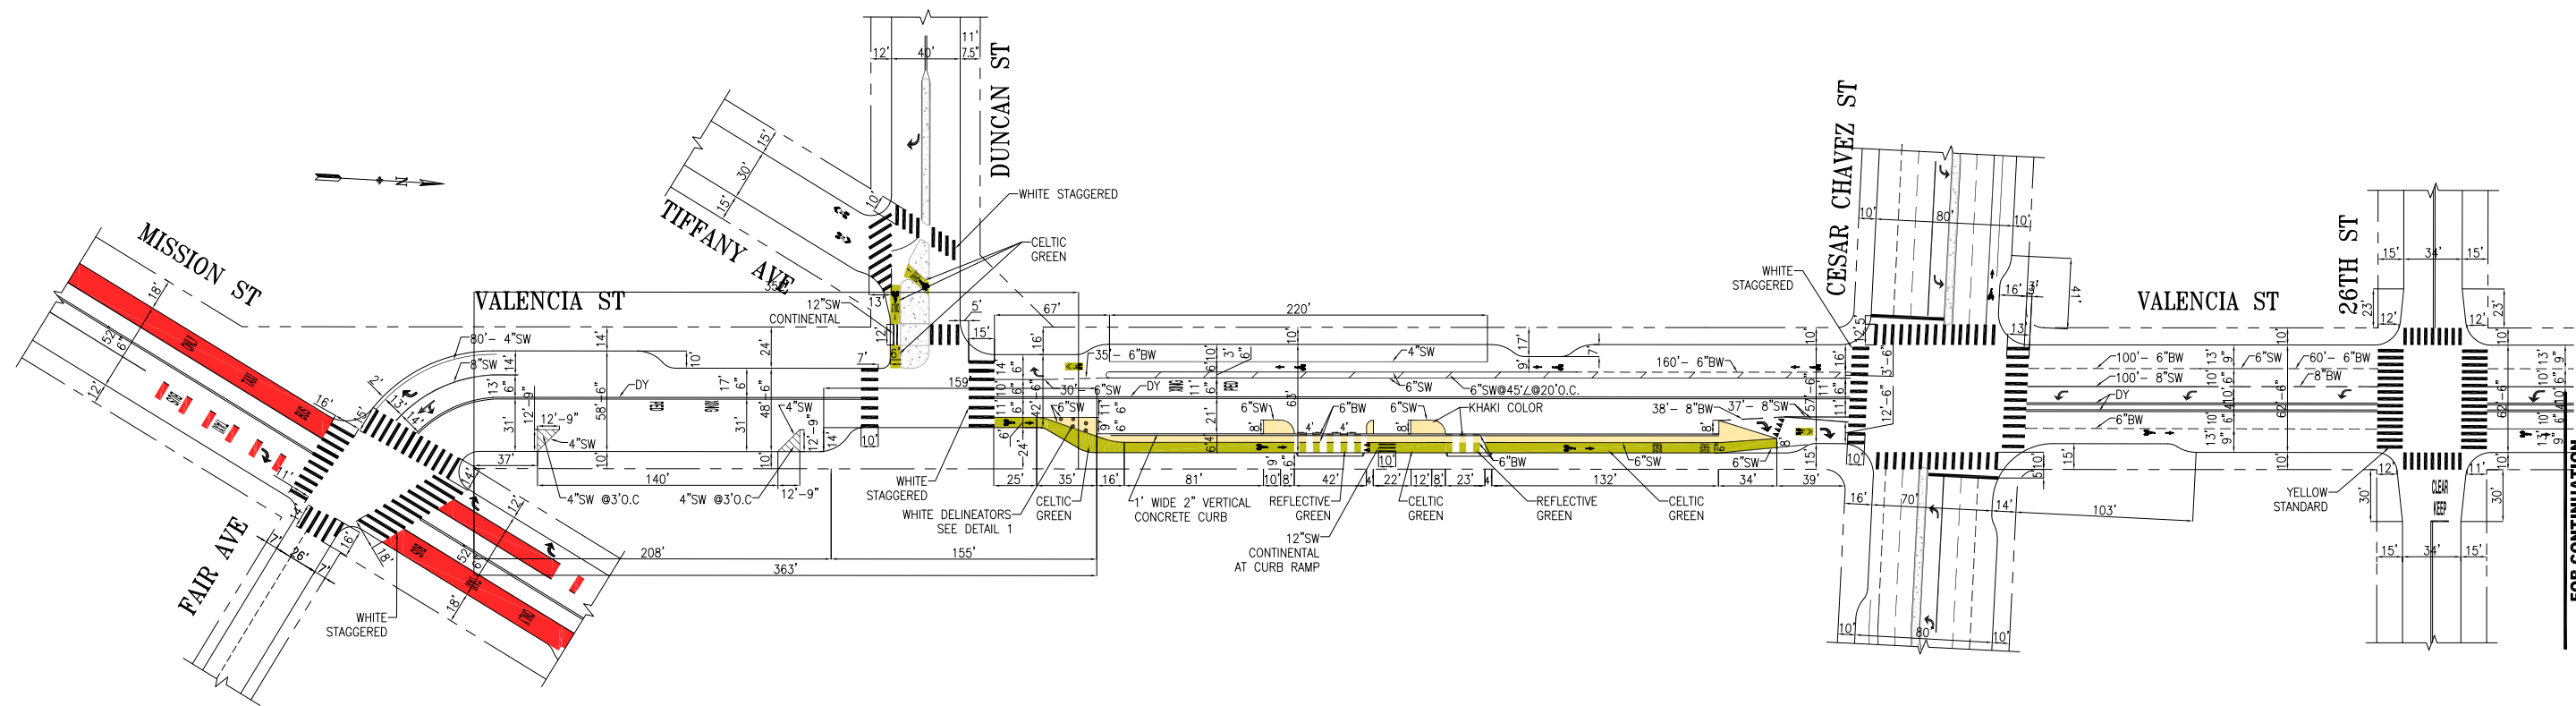

FOR CONTINUATION
SEE VALENCIA ST, STR-7468.2

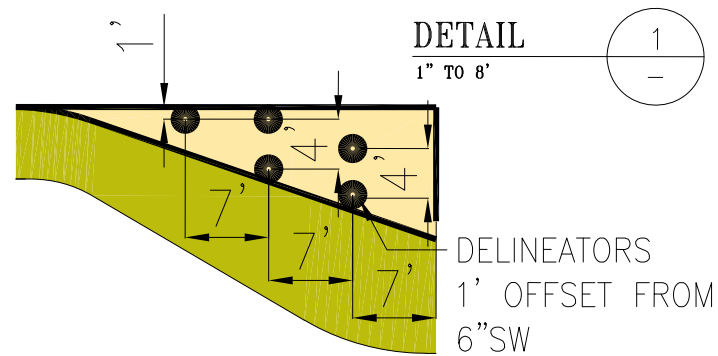



DETAIL 1

1" TO 8"

DELINEATORS
1' OFFSET FROM
6" SW

NO.	DATE	DESCRIPTION	BY	APP
		ADDED DELINEATORS IN KHAKE AREA ACROSS TIFFANY/DUNCAN		
22/22/17		INSTALLED CYCLETRACK, BUFFERED BIKE LANE, BULBOUTS, ISLANDS & CONTINENTAL XWALKS	C.REAM	M.SALLABERRY

TABLE OF REVISIONS
CHECK WITH TRACING TO SEE IF YOU HAVE LATEST REVISION

 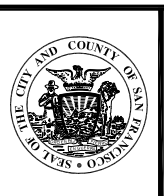

SUPERSEDES: STR-7468.3 REV7	APPROVED MIKE SALLABERRY 05/04/17 SENIOR ENGINEER
DRAWN: D.MENDOZA 07/12/16	DATE: 07/12/16
CHECKED: W.TABAJONDA 07/12/16	DATE: 07/12/16
	APPROVED RICARDO OLEA 05/04/17 CITY TRAFFIC ENGINEER

SCALE: 1" = 50'
SHEET/SHEETS: 01 OF 04

TRAFFIC STRIPING
PROPOSED DESIGN
VALENCIA STREET
MISSION STREET TO 26TH STREET

CONTRACT NO.
DRAWING NO. STR-8218
FILE NO.
REV. NO. 1

FILE NAME:
DATE: