

SFMTA - TASC SUMMARY SHEET

PreStaff_Date: 3/16/2021 Requested_by: SFMTA Handled: Shahram Shariati <i>WL</i> Section Head : M.Sallaberry <i>MS</i>	<input type="checkbox"/> Public Hearing Consent <input checked="" type="checkbox"/> Public Hearing Regular <input type="checkbox"/> Informational / Other <small>PH - Regular</small>	No objections: _____ Item Held: _____ Other: _____
---	---	---

Location: Laguna Street/Sutter Street and Golden Gate Avenue/Gough Street

Subject: Red Zone

PROPOSAL / REQUEST:
 RESCIND - GREEN METERED PARKING SPACE (15 MIN LIMIT 9AM-6PM, MON-SAT)
 Gough Street, east side, from 13 feet to 33 feet north of Golden Gate Avenue (meter space #4-Q).

 RESCIND - WHITE ZONE, PASSENGER LOADING (DURING POSTED SERVICES)
 Laguna Street, west side, from Sutter Street to 20 feet north.

 ESTABLISH - RED ZONES
 Gough Street, east side, from 13 feet to 33 feet north of Golden Gate Avenue.
 Laguna Street, west side, from Sutter Street to 20 feet north.


 ESTABLISH - WHITE ZONE, PASSENGER LOADING (DURING POSTED SERVICES)
 Laguna Street, west side, from 52 feet to 86 feet north of Sutter Street (replaces the white curb that was lost to the new red zone and extends it by 14 feet).

 (Supervisor District 5)

 The purpose of this project is to improve pedestrian safety by daylighting intersections.

BACKGROUND INFORMATION / COMMENTS
 The Western Addition Community Based Transportation Plan addresses pedestrian safety in the Western Addition neighborhood. Community members shared their difficult experiences crossing intersections within the neighborhood. These intersections were marked on a map and analyzed by an engineer resulting in the need for daylighting.

HEARING NOTIFICATION AND PROCESSING NOTES:	ENVIRONMENTAL CLEARANCE BY: <input checked="" type="checkbox"/> SFMTA <input type="checkbox"/> Attached <input type="checkbox"/> Pending
---	--

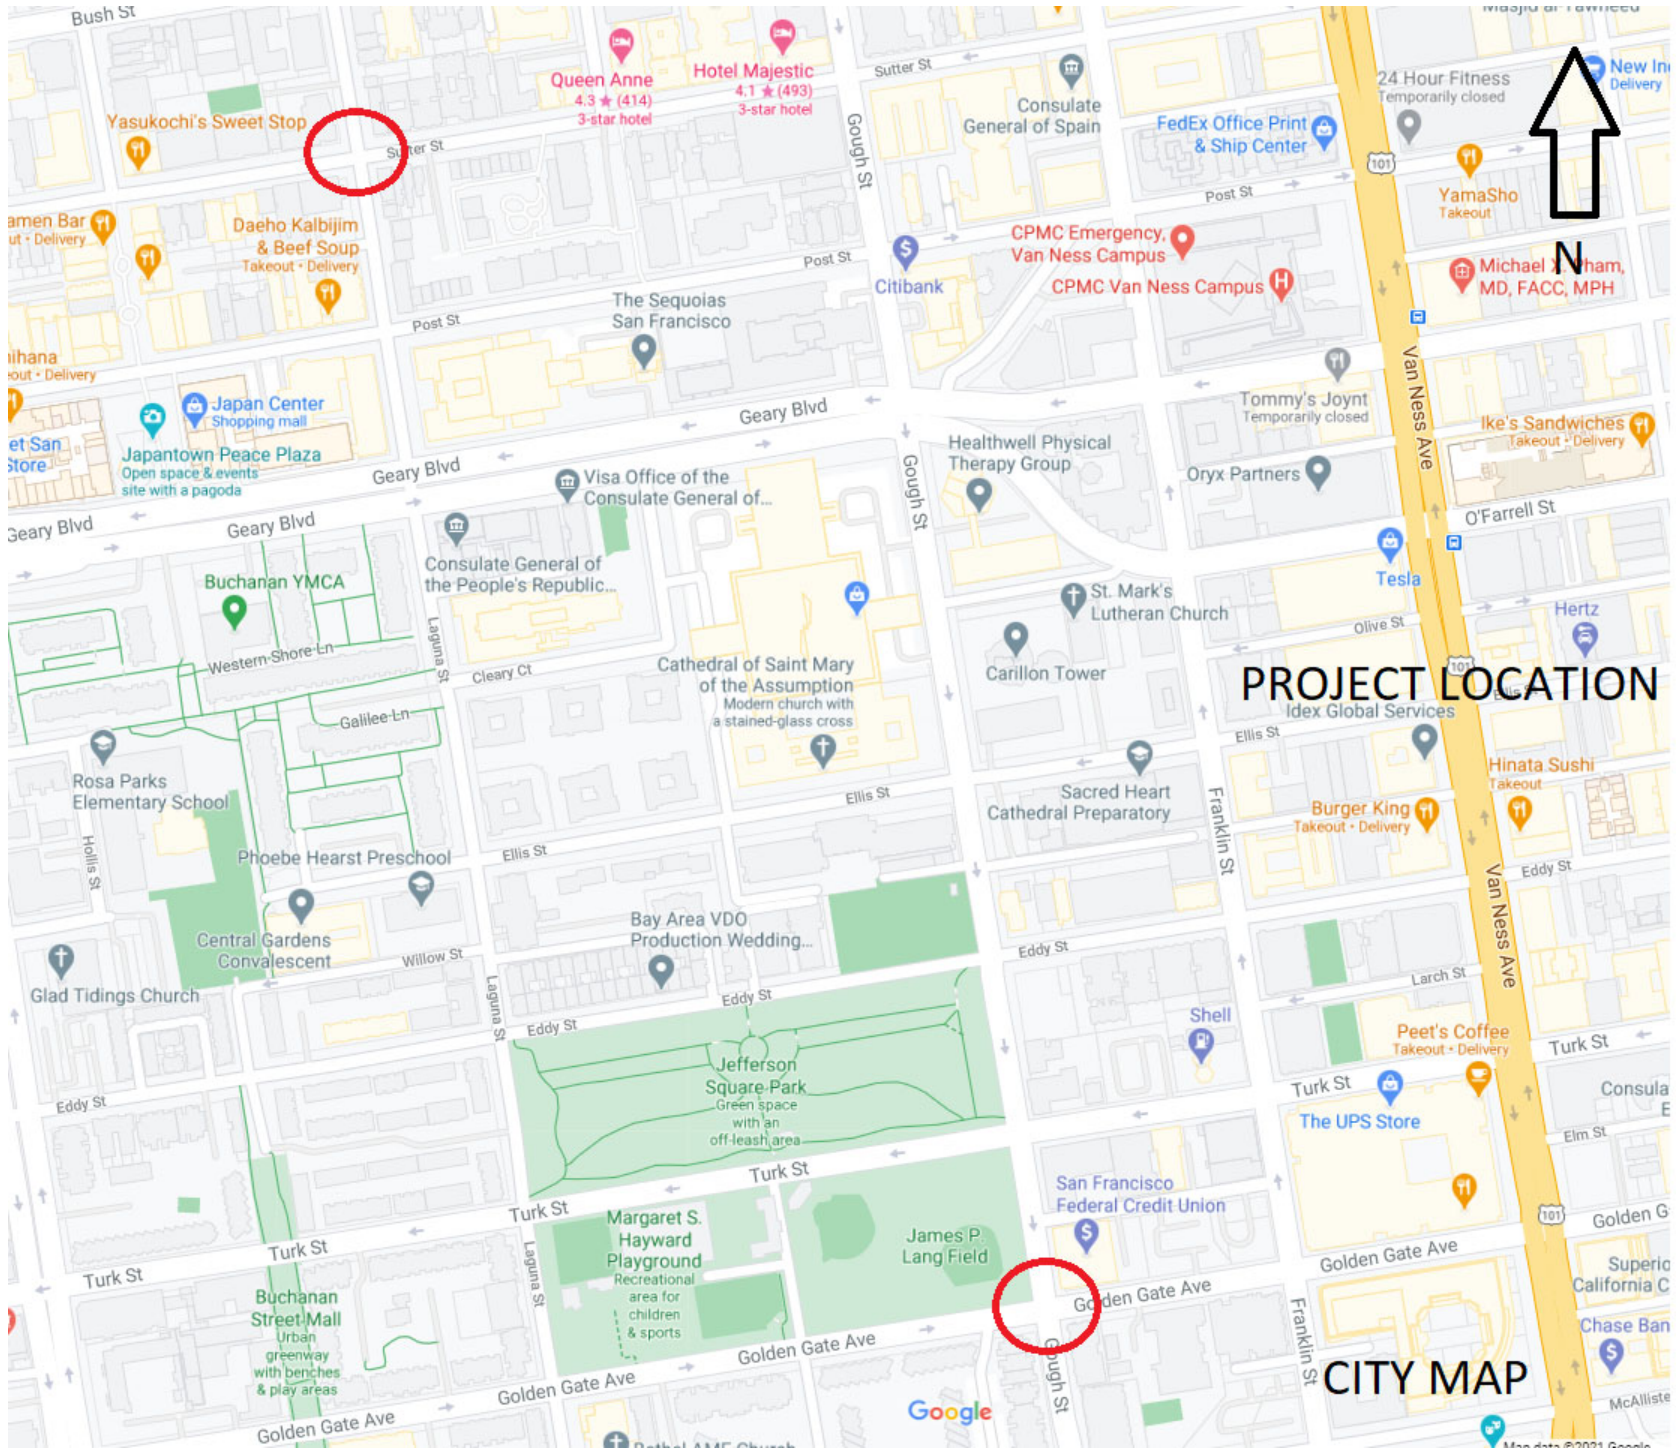


PROJECT LOCATION

CITY MAP




Street View - Golden Gate/Gough
Existing Conditions

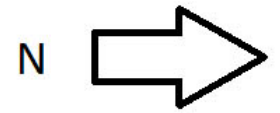

Street View - Laguna/Sutter
Existing Conditions

METER DRAWING

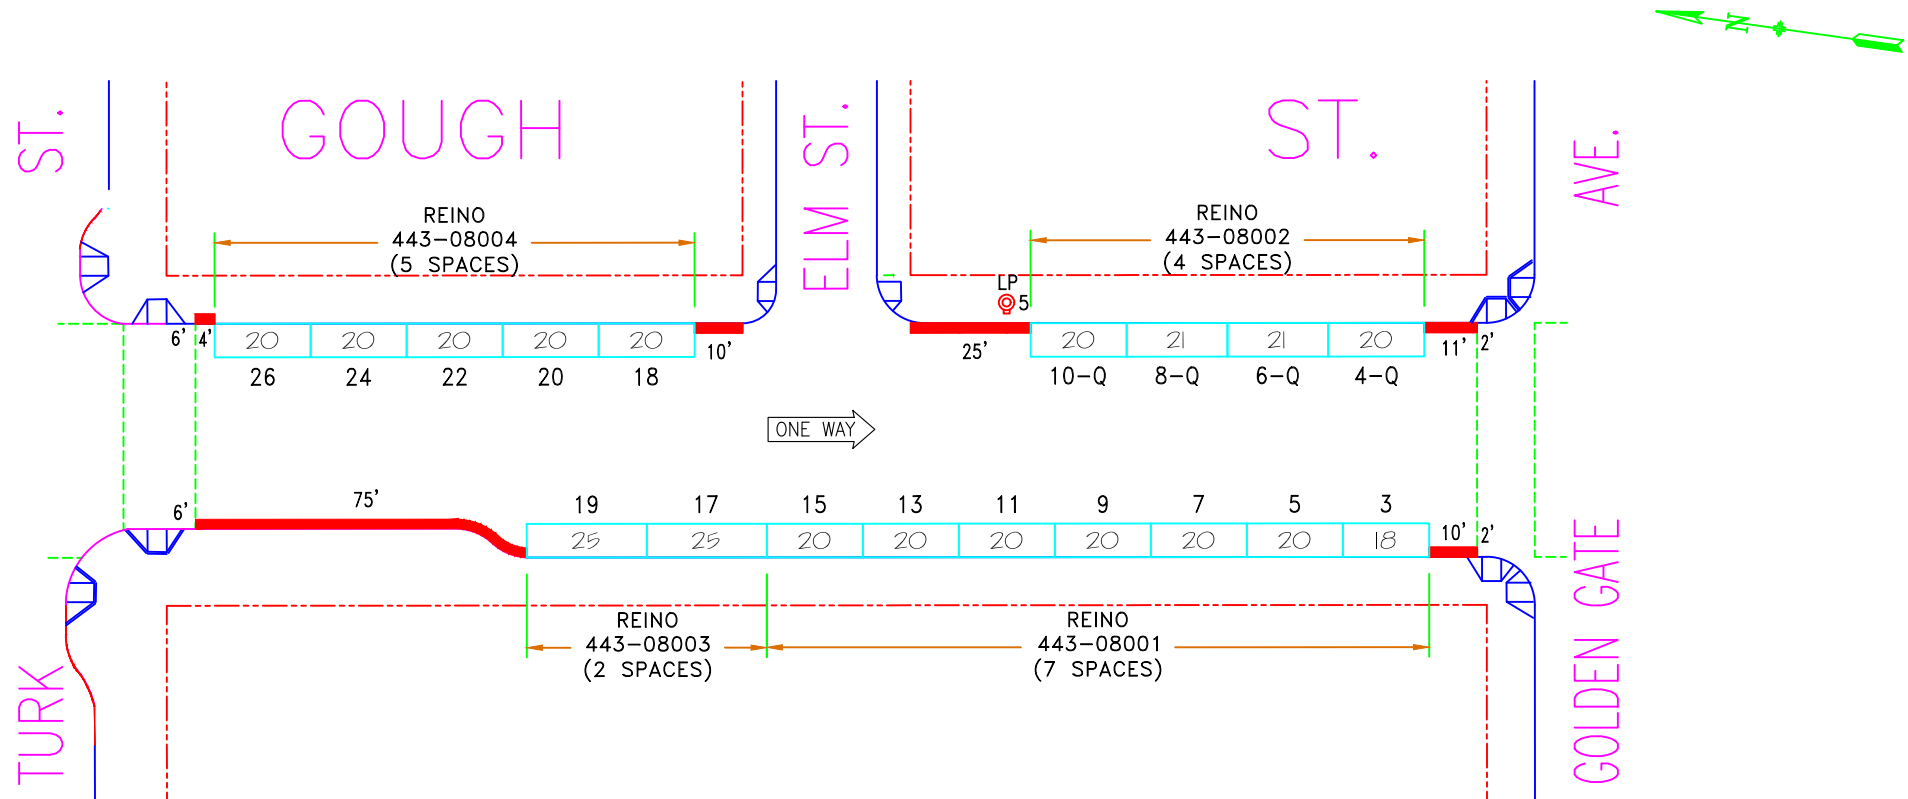

EXISTING CONDITIONS



NO.	REVISION DESCRIPTION	BY	DATE	DIR/RES	3	Est. PT-SBLZ#9,11,13,15,17,19-W/S	JB	8/16/15	Pending
1	Install parking meters - BS	SFPark	10/27/10	10-124	4	Rescind PT-SBLZon#9,11,13,15,17,19	JB	5/15/17	70502-55
2	Time limit and rate change -B/S	JB	10/2/13						



SAN FRANCISCO MUNICIPAL TRANSPORTATION AGENCY
CITY AND COUNTY OF SAN FRANCISCO
 PARKING METER SPACES

SIDE	TOW-AWAY		METER CT.		GENERAL				LOADING		METERED SPACES							TOTAL
	AM	PM	SS	MS	GMP	MC	TIMES	DAYS	ML	MTL	6-W	15 MIN	30 MIN	1 HR	2 HR	10 HR	NTL	
ODD				2	9		9A-6P	M-SA									9	9
EVEN				2	9		9A-6P	M-SA				4					5	9

GOUGH ST. (GOU, 443)
(800) BLOCK
 Meters #443-08XXY

GOLDEN GATE AVE. TO TURK ST.

SCALE: **1"=40'** DATE: **9/8/10** BY: **JB**

AREA
3

TransBASE Internal Dashboard

Geographic Extent: 25942000: GOLDEN GATE AVE at GOUGH ST
 Spatial Intersect: SFMTA Intersection Related (<=20ft or <=150ft if Rear End)
 Data Range: 10/01/2015 to 09/30/2020
 Pull Date: 1/14/2021

Collision/Party/Victim Table
 Showing 1 to 13 of 13 entries

Golden Gate/Gough Collision Report

Count of Fatal Collisions: 0
 Count of Non-Fatal Injury Collisions: 13
 Total Count of Fatal/Non-Fatal Injury Collisions: 13

Case ID	Collision Date	Collision Time	Day of Week	Primary Road	Secondary Road	Distance	Direction	Party 1 Type	Party 1 Direction of Travel	Party 1 Movement Preceding Crash	Party 2 Type	Party 2 Direction of Travel	Party 2 Movement Preceding Crash	Vehicle Code Violation	Highest Degree of Injury	Type of Collision	Motor Vehicle Involved With	Weather	Lighting
200225929	04/06/2020	18:00	Monday	GOLDEN GATE AVE	GOUGH ST	0	Not Stated	Driver	South	Proceeding Straight	Driver	East	Proceeding Straight	CVC 21453(a)	Injury (Complaint of Pain)	Broadside	Other Motor Vehicle	Raining	Daylight
190542716	07/26/2019	12:28	Friday	GOUGH ST	GOLDEN GATE AVE	0	Not Stated	Driver	East	Proceeding Straight	Driver	South	Proceeding Straight	CVC 21453(a)	Injury (Complaint of Pain)	Broadside	Other Motor Vehicle	Clear	Daylight
190389643	05/30/2019	23:43	Thursday	GOLDEN GATE AVE	GOUGH ST	0	Not Stated	Driver	South	Proceeding Straight	Driver	East	Proceeding Straight	CVC 21453(a)	Injury (Complaint of Pain)	Broadside	Other Motor Vehicle	Clear	Dark - Street Lights
190209853	03/24/2019	16:23	Sunday	GOLDEN GATE AVE	GOUGH ST	0	Not Stated	Driver	East	Proceeding Straight	Driver	South	Proceeding Straight	CVC 21453(a)	Injury (Complaint of Pain)	Broadside	Other Motor Vehicle	Clear	Daylight
180686512	09/10/2018	18:30	Monday	GOUGH ST	GOLDEN GATE AVE	0	Not Stated	Driver	South	Proceeding Straight	Driver	East	Proceeding Straight	CVC 21453(a)	Injury (Complaint of Pain)	Broadside	Other Motor Vehicle	Clear	Dusk - Dawn
180668601	09/04/2018	13:03	Tuesday	GOUGH ST	GOLDEN GATE AVE	0	Not Stated	Driver	South	Changing Lanes	Driver	South	Proceeding Straight	CVC 21658(a)	Injury (Complaint of Pain)	Sideswipe	Other Motor Vehicle	Clear	Daylight
180481845	06/29/2018	07:43	Friday	GOUGH ST	GOLDEN GATE AVE	0	Not Stated	Driver	East	Proceeding Straight	Driver	South	Proceeding Straight	CVC 21453(a)	Injury (Complaint of Pain)	Broadside	Other Motor Vehicle	Clear	Daylight
180440863	06/14/2018	10:09	Thursday	GOLDEN GATE AVE	GOUGH ST	0	Not Stated	Driver	East	Proceeding Straight	Driver	South	Proceeding Straight	CVC 21453(a)	Injury (Other Visible)	Broadside	Other Motor Vehicle	Clear	Daylight
170771452	09/21/2017	13:20	Thursday	GOLDEN GATE AVE	GOUGH ST	0	Not Stated	Driver	East	Proceeding Straight	Driver	South	Proceeding Straight	CVC 21453(a)	Injury (Complaint of Pain)	Rear End	Parked Motor Vehicle	Clear	Daylight
170795333	09/19/2017	11:50	Tuesday	GOUGH ST	GOLDEN GATE AVE	16	South	Driver	South	Proceeding Straight	Driver	South	Slowing/Stopping	CVC 21703	Injury (Other Visible)	Rear End	Other Motor Vehicle	Clear	Daylight
170430103	05/25/2017	18:57	Thursday	GOUGH ST	GOLDEN GATE AVE	0	Not Stated	Driver	East	Stopped In Road	Pedestrian	South	Stopped In Road	CVC 21950(a)	Injury (Complaint of Pain)	Vehicle/ Pedestrian	Pedestrian	Clear	Daylight
160968352	11/28/2016	15:53	Monday	GOUGH ST	GOLDEN GATE AVE	0	Not Stated	Driver	South	Other Unsafe Turning	Driver	Not Stated	Proceeding Straight	CVC 21658(a)	Injury (Complaint of Pain)	Sideswipe	Other Motor Vehicle	Clear	Daylight
160900376	11/04/2016	22:03	Friday	GOLDEN GATE AVE	GOUGH ST	0	Not Stated	Driver	East	Crossed Into Opposing Lane - Unplanned	Parked Vehicle	East	Parked	CVC 22107	Injury (Other Visible)	Rear End	Parked Motor Vehicle	Not Stated	Dark - Street Lights

TransBASE Internal Dashboard

Geographic Extent: 26519000: SUTTER ST at LAGUNA ST

Spatial Intersect: SFMTA Intersection Related (<=20ft or <=150ft if Rear End)

Data Range: 10/01/2015 to 09/30/2020

Pull Date: 1/14/2021

Collision/Party/Victim Table

Showing 1 to 1 of 1 entries

Laguna/Sutter Collision Report


Count of Fatal Collisions: 0

Count of Non-Fatal Injury Collisions: 1

Total Count of Fatal/Non-Fatal Injury Collisions: 1

Case ID	Collision Date	Collision Time	Day of Week	Primary Road	Secondary Road	Distance	Direction	Party 1 Type	Party 1 Direction of Travel	Party 1 Movement Preceding Crash	Party 2 Type	Party 2 Direction of Travel	Party 2 Movement Preceding Crash	Vehicle Code Violation	Highest Degree of Injury	Type of Collision	Motor Vehicle Involved With	Weather	Lighting
180172088	03/05/2018	17:30	Monday	LAGUNA ST	SUTTER ST	0	Not Stated	Driver	South	Making Left Turn	Pedestrian	East	Proceeding Straight	CVC 21950(a)	Injury (Complaint of Pain)	Vehicle/Pedestrian	Pedestrian	Clear	Daylight

METER DRAWING

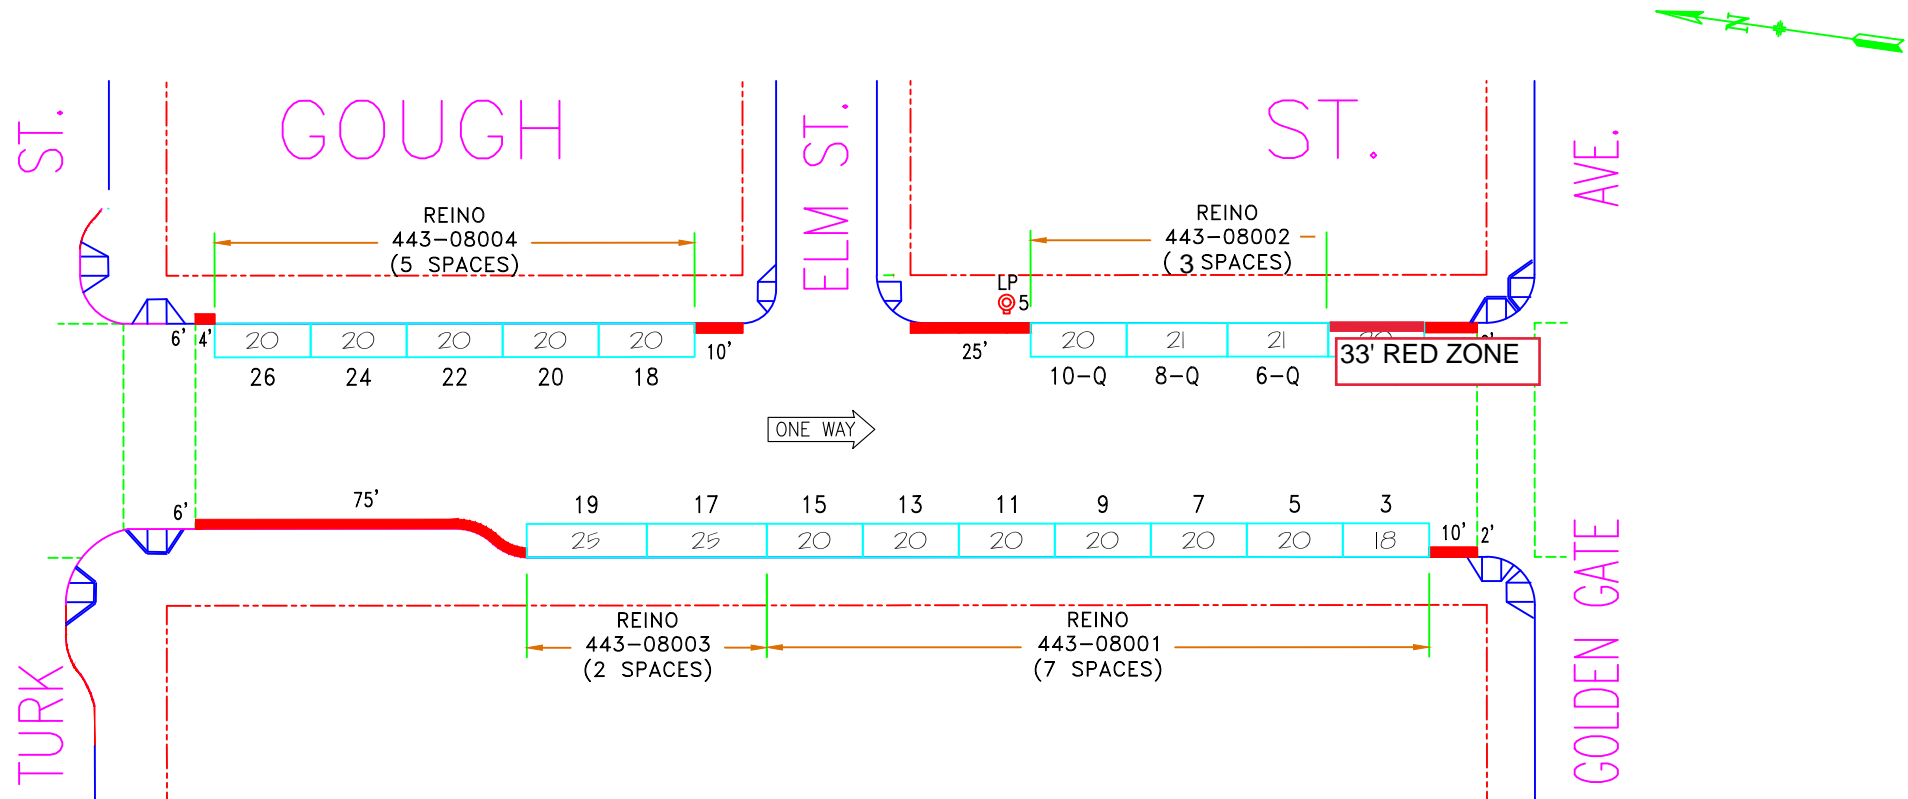

PROPOSED CONDITIONS



NO.	REVISION DESCRIPTION	BY	DATE	DIR/RES	3	Est. PT-SBLZ#9,11,13,15,17,19-W/S	JB	8/16/15	Pending
1	Install parking meters - BS	SFPark	10/27/10	10-124	4	Rescind PT-SBLZon#9,11,13,15,17,19	JB	5/15/17	70502-55
2	Time limit and rate change -B/S	JB	10/2/13						



SAN FRANCISCO MUNICIPAL TRANSPORTATION AGENCY
CITY AND COUNTY OF SAN FRANCISCO
 PARKING METER SPACES


SIDE	TOW-AWAY		METER CT.		GENERAL				LOADING		METERED SPACES							TOTAL
	AM	PM	SS	MS	GMP	MC	TIMES	DAYS	ML	MTL	6-W	15 MIN	30 MIN	1 HR	2 HR	10 HR	NTL	
ODD				2	9		9A-6P	M-SA									9	9
EVEN				2	9		9A-6P	M-SA				4					5	9

GOUGH ST. (GOU, 443)
(800) BLOCK
 Meters #443-08XXY

GOLDEN GATE AVE. TO TURK ST.

SCALE: **1"=40'** DATE: **9/8/10** BY: **JB**

AREA
3

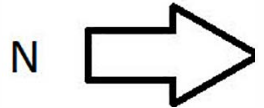

20' Red Zone

66' White Zone

Street View - Laguna/Sutter
Proposed Conditions