

SFMTA - TASC SUMMARY SHEET

<p>PreStaff_Date: 8/4/2020 Requested_by: SFPD Handled: Jen Wong, 701.4551 <i>AW</i> Section Head : MS <i>MS</i></p>	<p><input type="checkbox"/> Public Hearing Consent <input checked="" type="checkbox"/> Public Hearing Regular <input type="checkbox"/> Informational / Other <small>PH - Regular</small></p>	<p>No objections: _____ Item Held: _____ Other: _____</p>
---	---	--

Location: Bryant Street, between 7th Street and Langton Street

Subject: Permit Parking

PROPOSAL / REQUEST:

ESTABLISH – TOW AWAY NO STOPPING ANYTIME, EXCEPT CITY-OWNED SAN FRANCISCO POLICE DEPARTMENT VEHICLES DISPLAYING A PERMIT ISSUED BY THE SFMTA
Bryant Street, north side, from 25 feet to 105 feet west of 7th Street (converts 4 general parking spaces to permit parking spaces)

(Supervisor District 6)
Jennifer Wong, Jennifer.wong@sfmta.com

BACKGROUND INFORMATION / COMMENTS

SFPD Traffic Company is requesting converting 4 general parking spaces to permit parking spaces to improve their operations and alleviate on-street parking impacts from the 7th Street Safety Project.

HEARING NOTIFICATION AND PROCESSING NOTES:


ENVIRONMENTAL CLEARANCE BY:

SFMTA Attached Pending

CHECK IF PREPARING SEPARATE SFMTA BOARD CALENDAR ITEM FOR PROPOSAL:




Map

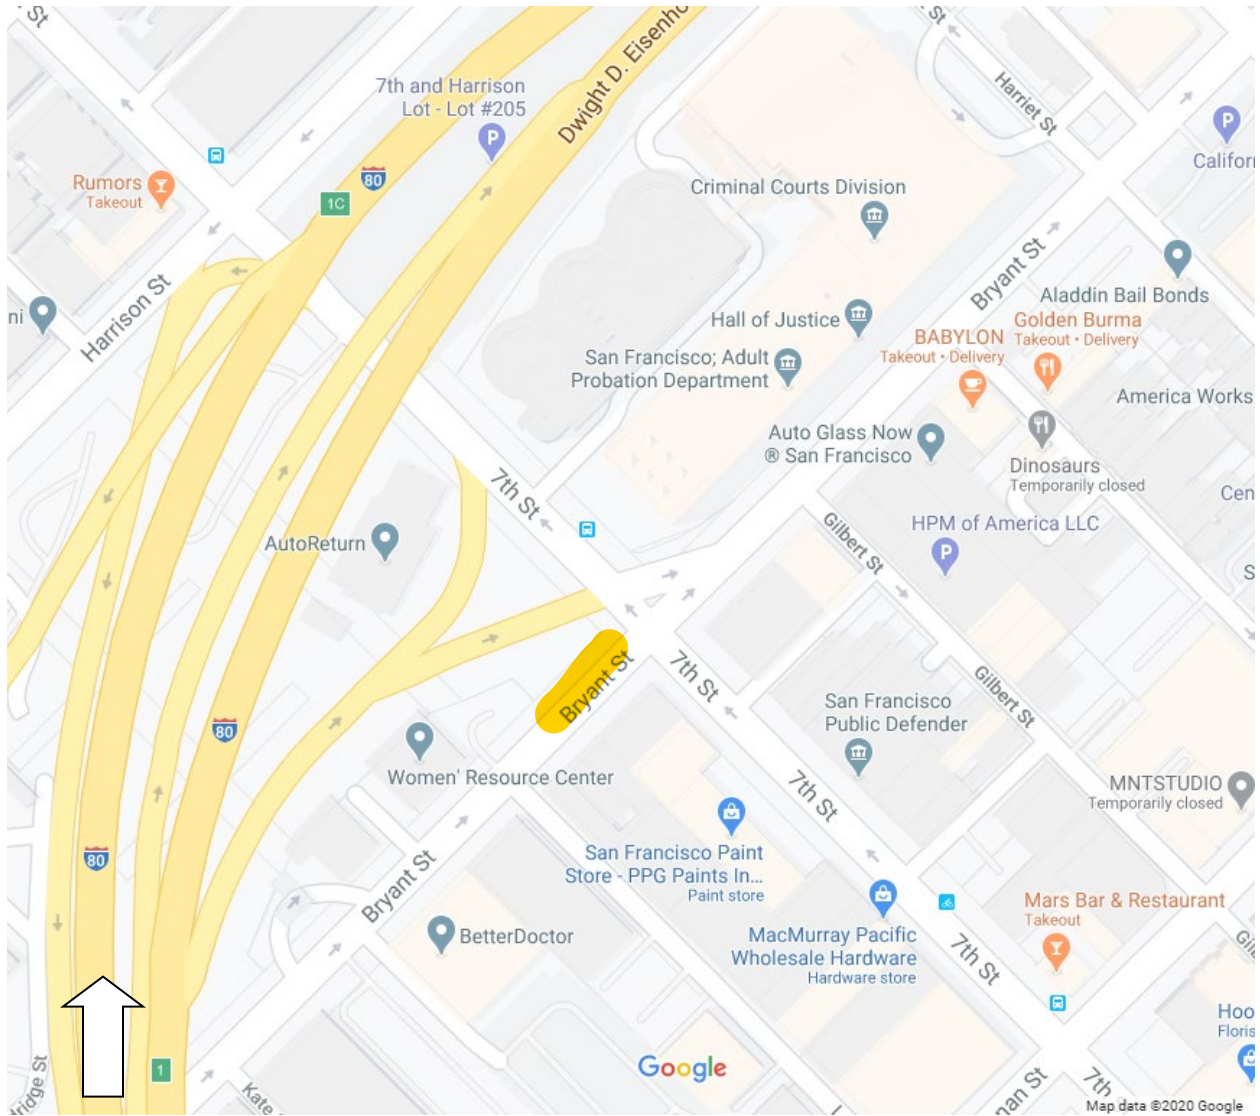


North



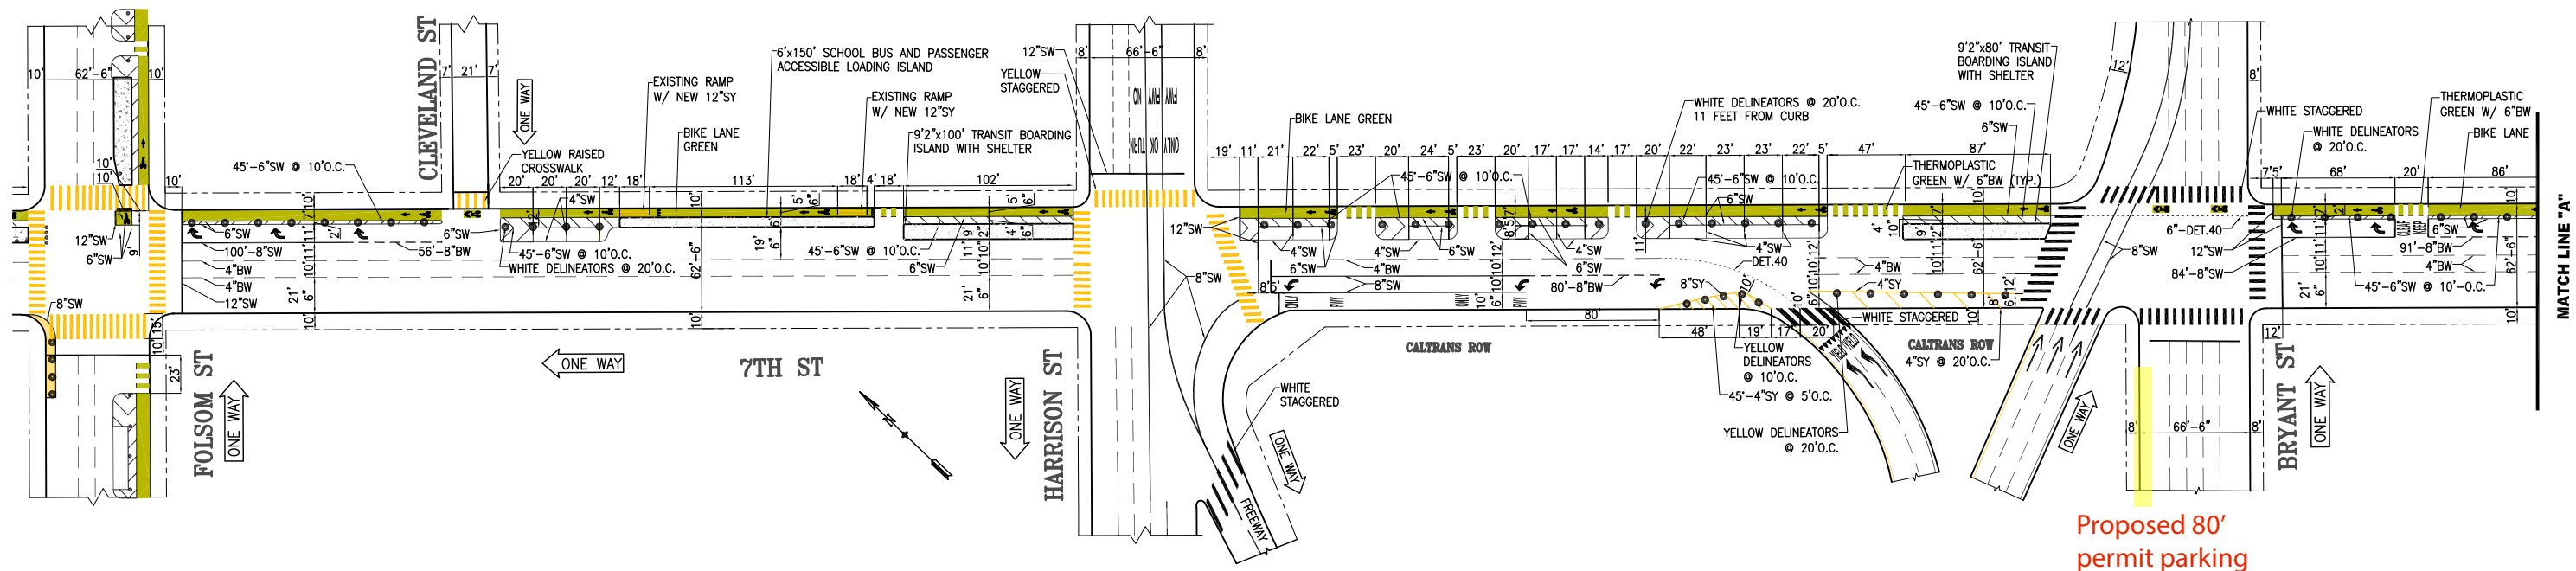

Proposed 80' permit parking

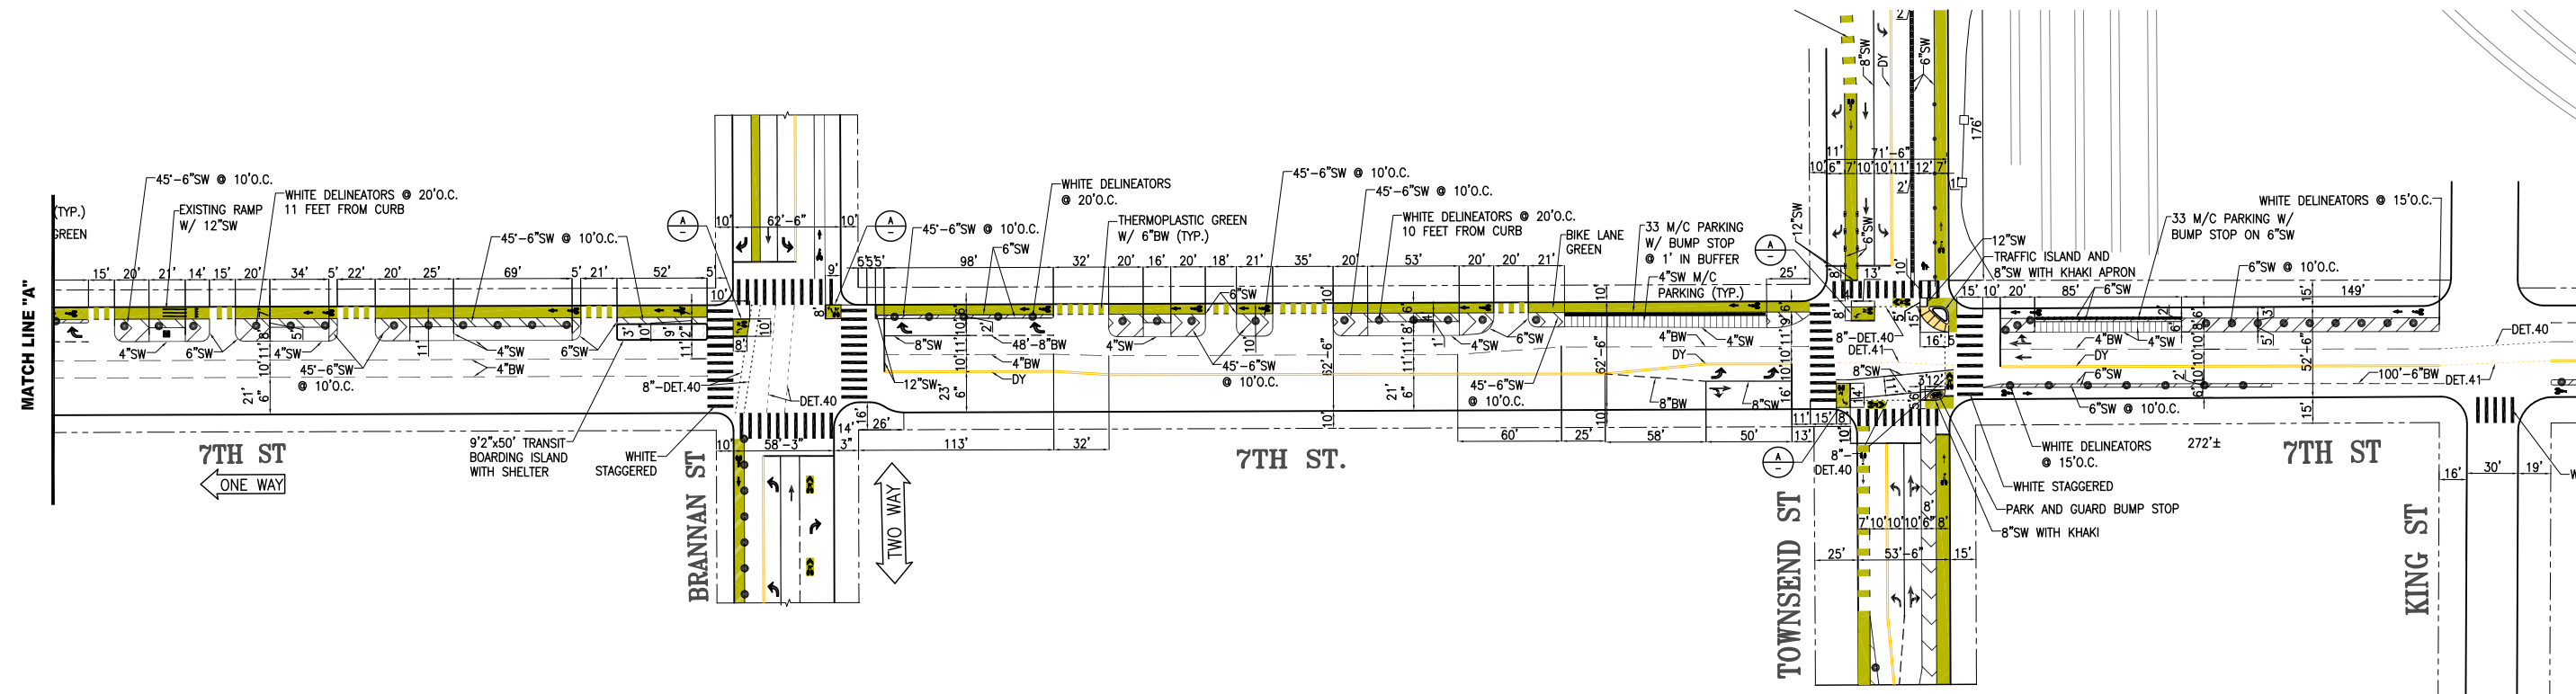

NO.	DATE	DESCRIPTION	BY	APP
TABLE OF REVISIONS				
CHECK WITH TRACING TO SEE IF YOU HAVE LATEST REVISION				



DRAWN: A. UY		DATE: 2020.02.03		APPROVED		SCALE: 1" = 50'	
CHECKED: M. SALLABERRY		DATE: 2020.02.06		SENIOR ENGINEER		SHEET/SHEETS:	
				CITY TRAFFIC ENGINEER			

7TH STREET SAFETY PROJECT
 PHASE 3
 PROPOSED TRAFFIC STRIPING
 7TH STREET
 FOLSOM STREET TO TOWNSEND STREET

CONTRACT NO.
DRAWING NO. DRAFT
FILE NO.
REV. NO.

FILE NAME:
DATE: