

SFMTA - TASC SUMMARY SHEET

PreStaff_Date: 11/1/2022 Requested_by: SFMTA Handled: Mark Manalo EC Section Head : MS <i>MS</i>	<input type="checkbox"/> Public Hearing Consent <input checked="" type="checkbox"/> Public Hearing Regular <input type="checkbox"/> Informational / Other <small>PH - Regular</small>	No objections: _____ Item Held: _____ Other: _____
---	---	---

Location: Gellert Drive, between Middlefield Drive and Clearfield Drive

Subject: Speed Cushions (Lake Merced Quick-Build Project)

PROPOSAL / REQUEST:
ESTABLISH – SPEED CUSHIONS
Gellert Drive, between Middlefield Drive and Clearfield Drive (4 3-lump speed cushions)
(Supervisor District 4)

Proposal to install speed cushions to implement a Neighborway on Gellert Drive between Middlefield and Clearfield as part of the Lake Merced Quick-Build Project.

Mark Manalo, mark.manalo@sfmta.com

BACKGROUND INFORMATION / COMMENTS


Please note that the Lake Merced Quick-Build Project is separated into 3 different items. This item is just for the proposed speed cushions on Gellert Drive.

See the Lake Merced Quick-Build Project item for full project description.


HEARING NOTIFICATION AND PROCESSING NOTES:	ENVIRONMENTAL CLEARANCE BY: <input checked="" type="checkbox"/> SFMTA <input type="checkbox"/> Attached <input type="checkbox"/> Pending
---	--

CHECK IF PREPARING SEPARATE SFMTA BOARD CALENDAR ITEM FOR PROPOSAL:

EXISTING

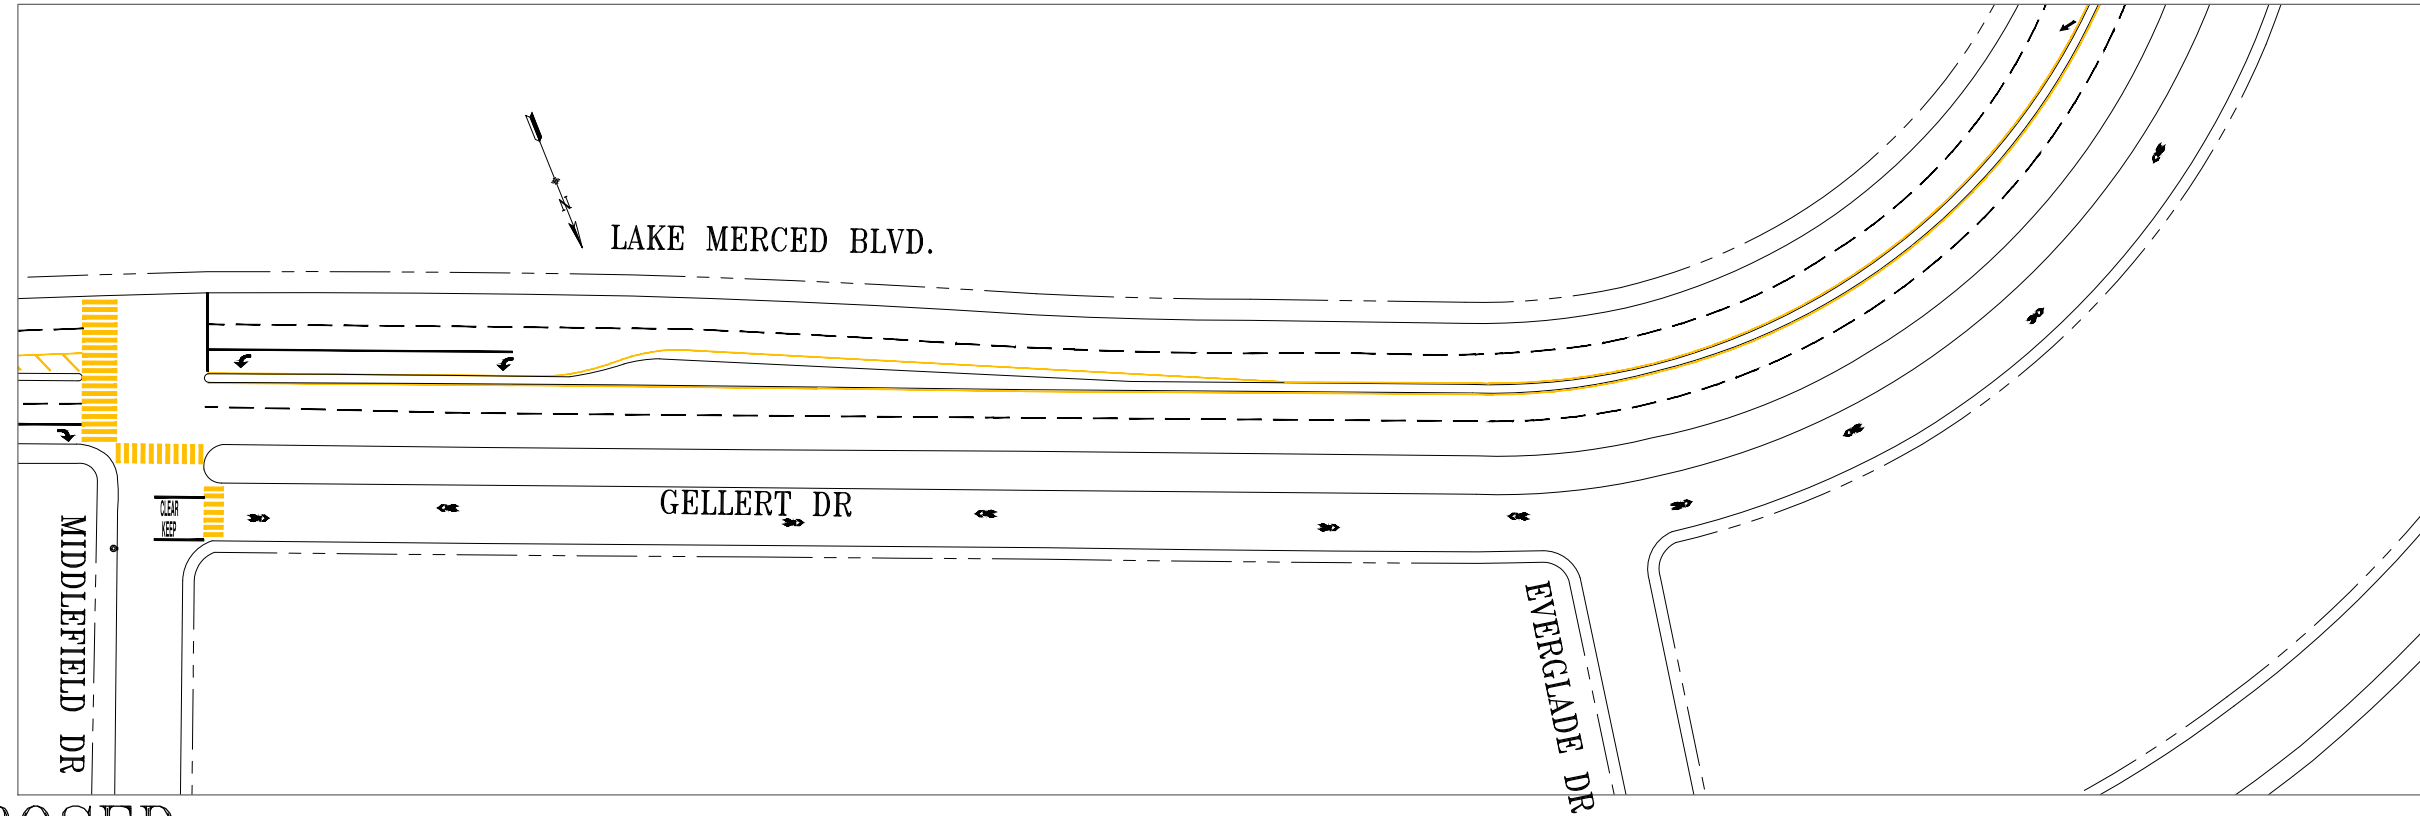

PROPOSED

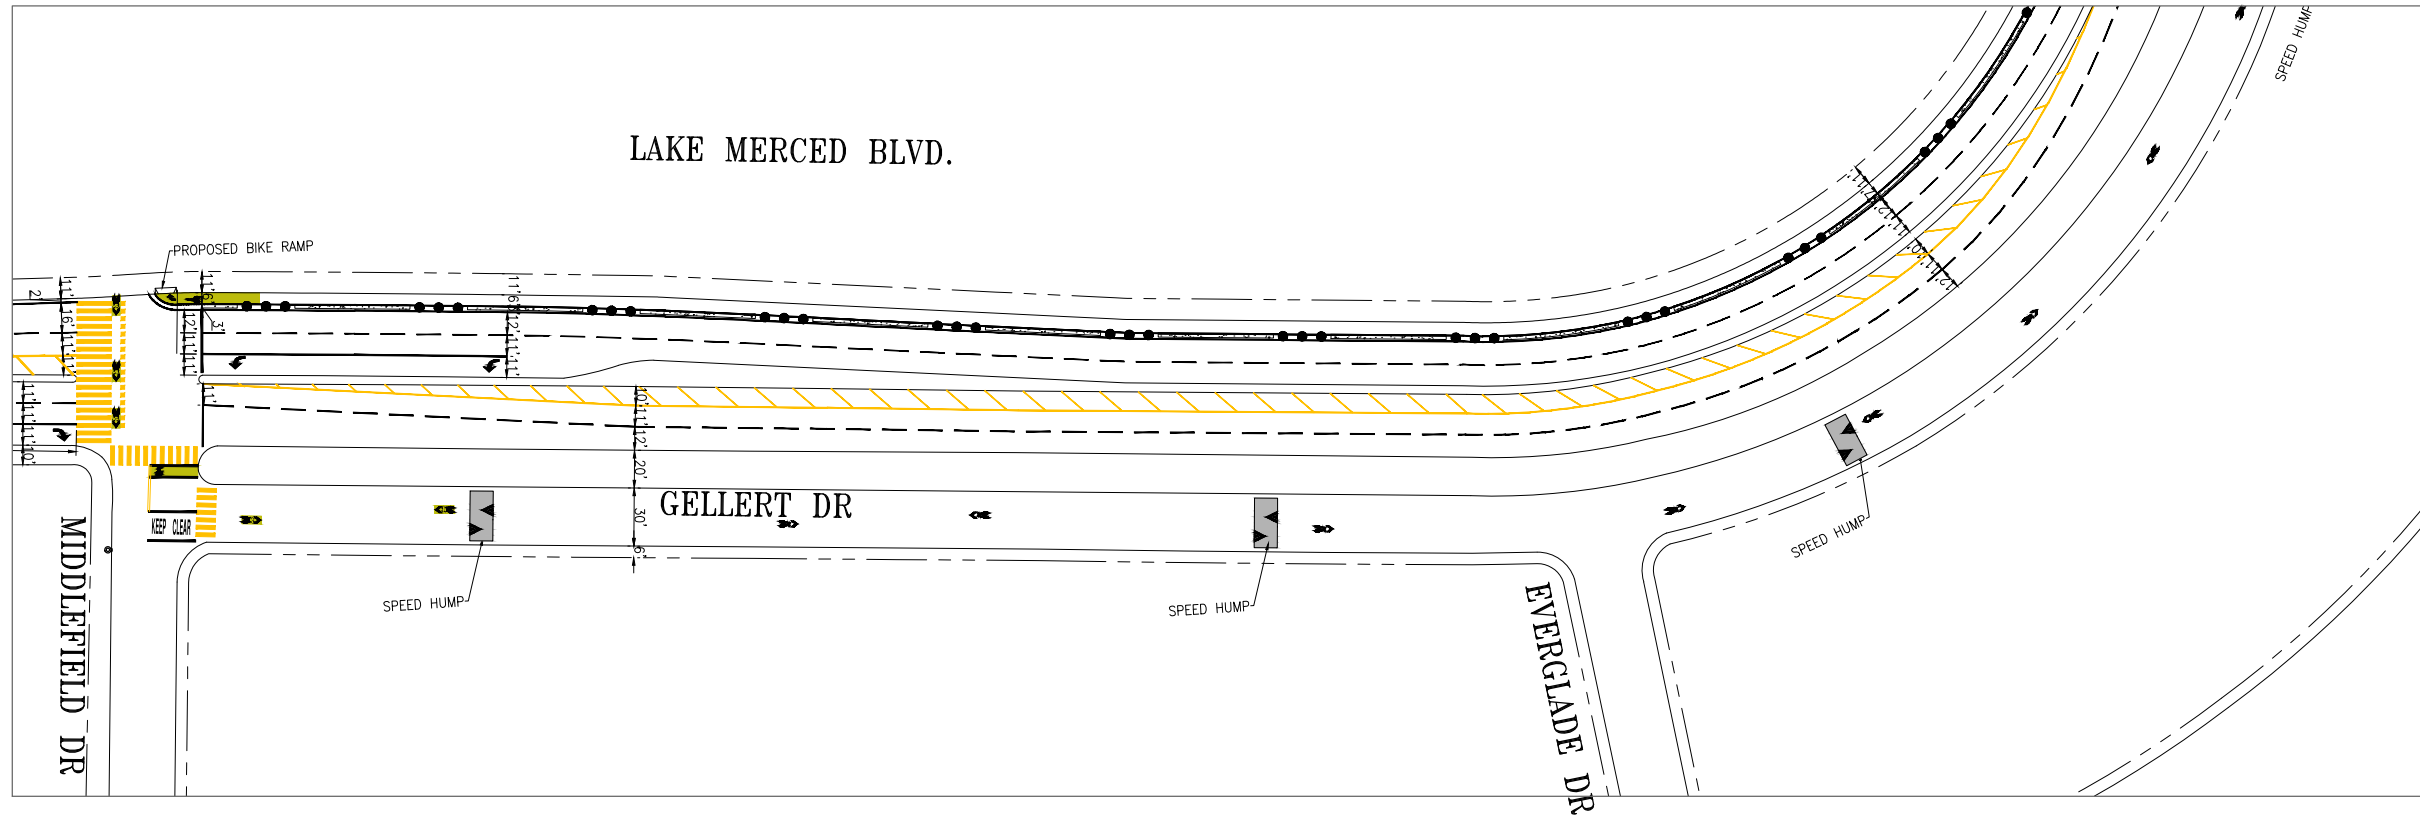

NO.	DATE	DESCRIPTION	BY	APP
TABLE OF REVISIONS				
CHECK WITH TRACING TO SEE IF YOU HAVE LATEST REVISION				



APPROVED	SCALE:
	1" = 50'

DRAWN:	DATE:
M. MANALO	10/19/2022
CHECKED:	DATE:
X.XXXXXXXXXXXXX	MM/DD/YY

SENIOR ENGINEER	DATE:
CITY TRAFFIC ENGINEER	DATE:

SHEET/SHEETS:
8 OF 11


TRAFFIC STRIPING

LAKE MERCED BOULEVARD
JOHN MUIR DRIVE TO SKYLINE BOULEVARD


CONTRACT NO.	DRAFT
DRAWING NO.	DRAFT
FILE NO.	DRAFT
REV. NO.	DRAFT

FILE NAME: ---
DATE: --/--

EXISTING

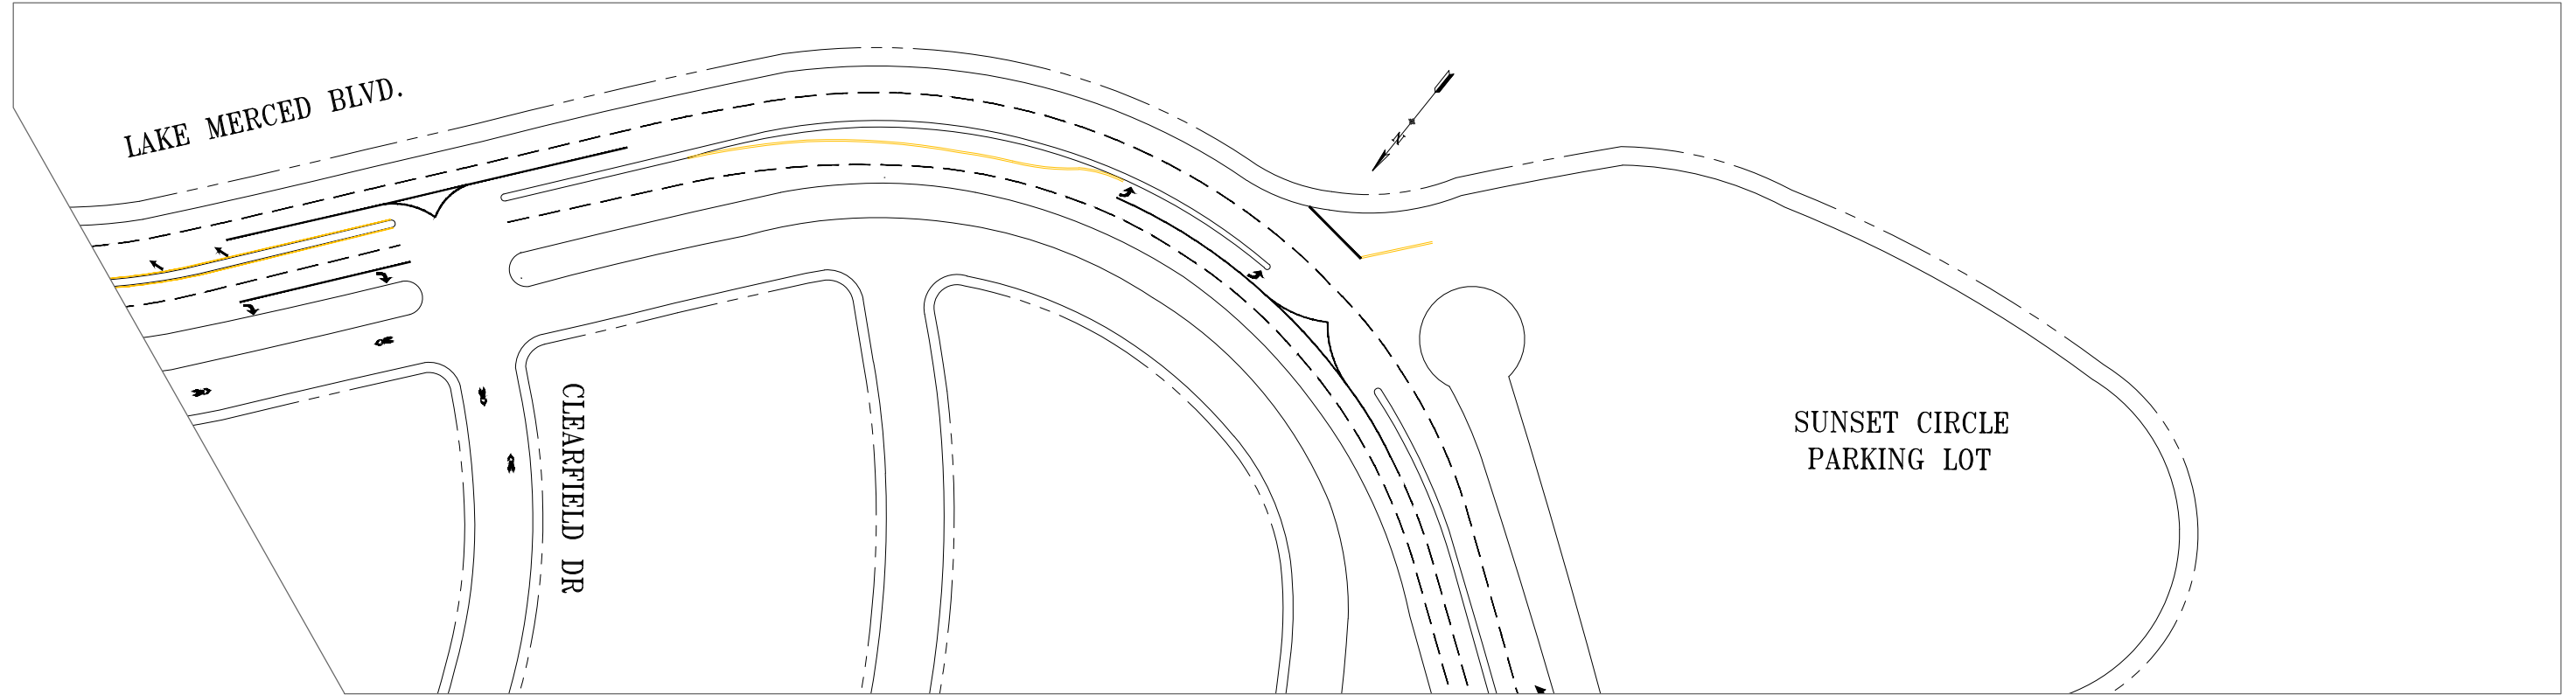

PROPOSED

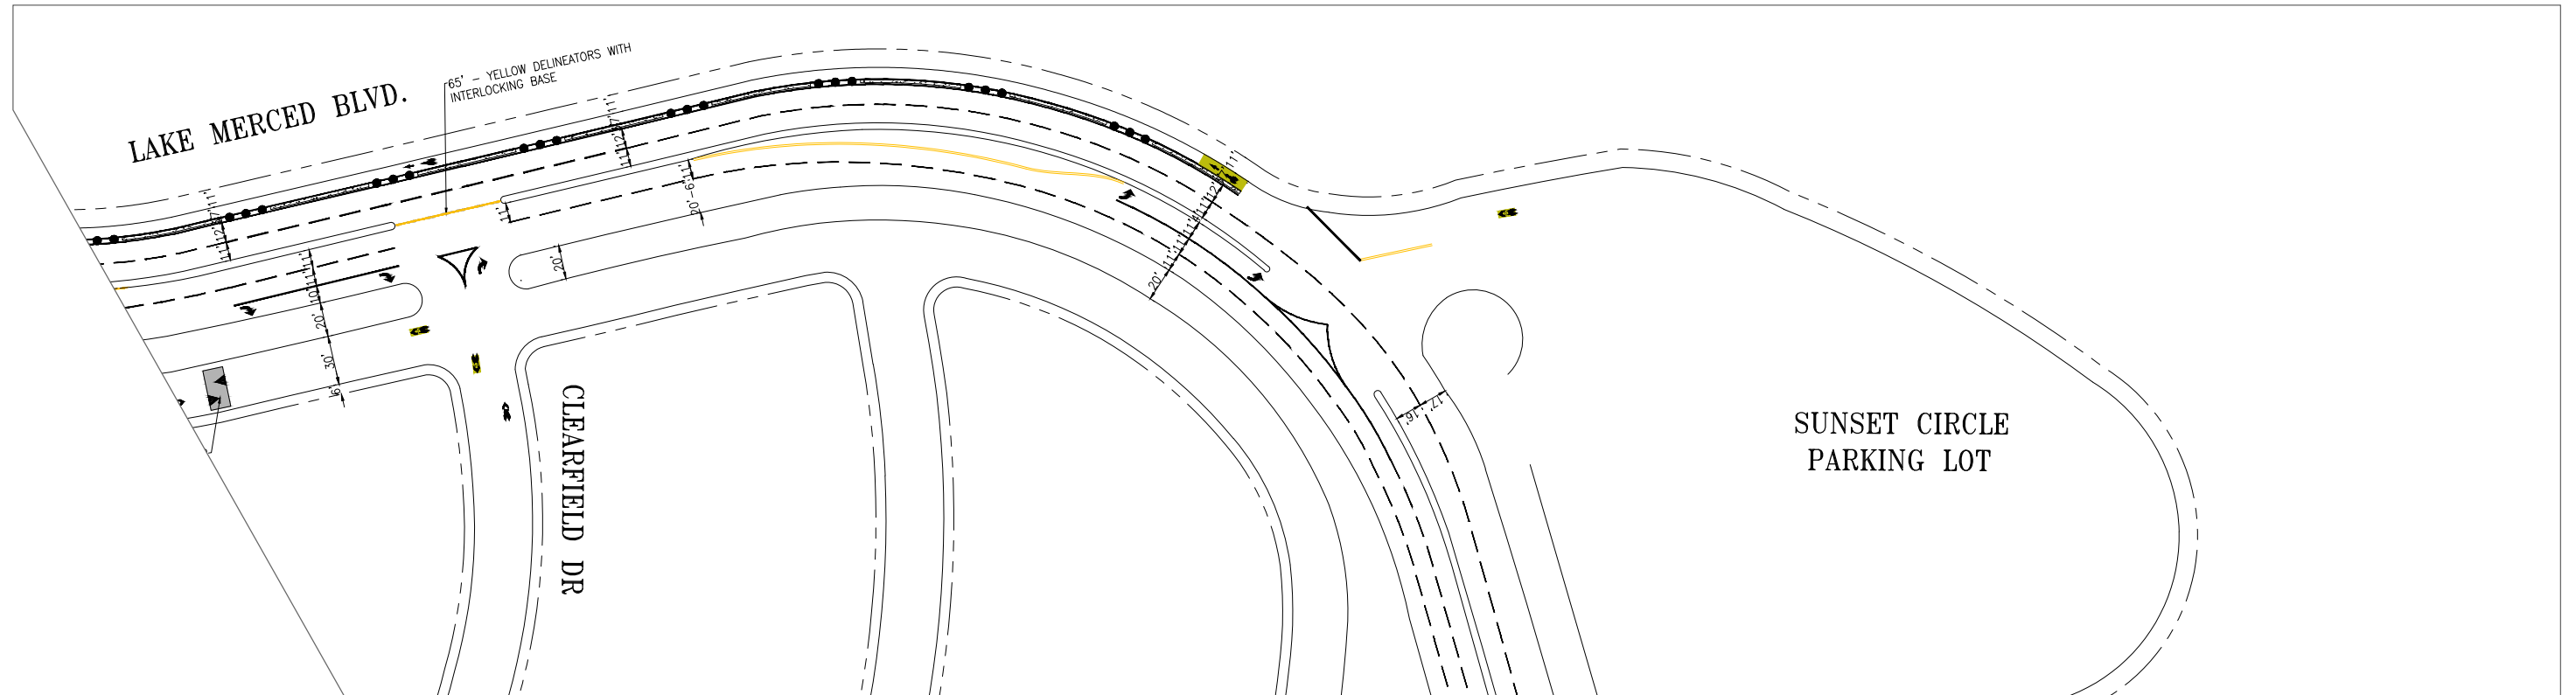

NO.	DATE	DESCRIPTION	BY	APP
TABLE OF REVISIONS				
CHECK WITH TRACING TO SEE IF YOU HAVE LATEST REVISION				



SFMTA



APPROVED

DRAWN: M. MANALO
DATE: 10/19/2022
CHECKED: X.XXXXXXXXXXXXXX
DATE: MM/DD/YY

SENIOR ENGINEER
CITY TRAFFIC ENGINEER

SCALE:
1" = 50'
SHEET/SHEETS:
9 OF 11

TRAFFIC STRIPING


LAKE MERCED BOULEVARD
JOHN MUIR DRIVE TO SKYLINE BOULEVARD

CONTRACT NO. DRAFT
DRAWING NO. DRAFT
FILE NO. DRAFT
REV. NO. DRAFT

FILE NAME: ---/---/---
DATE: ---/---/---

TWO-SLOT SPEED CUSHIONS ARE SPEED HUMPS WITH SLOTS TO ACCOMMODATE THE WHEELS OF LARGE VEHICLES LIKE SFFD TRUCKS OR MUNI BUSES


Slots are centered on centerline

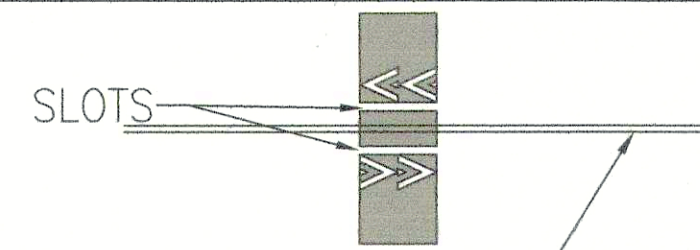

OPTIONAL DOUBLE YELLOW


TITLE: PLACEMENT OPTION 1-CENTERED

Slots are centered in travel lane

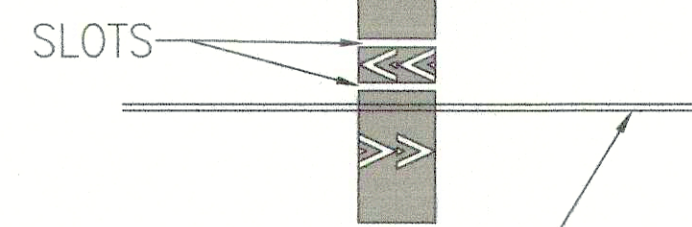


OPTIONAL DOUBLE YELLOW

TITLE: PLACEMENT OPTION 2-IN LANE

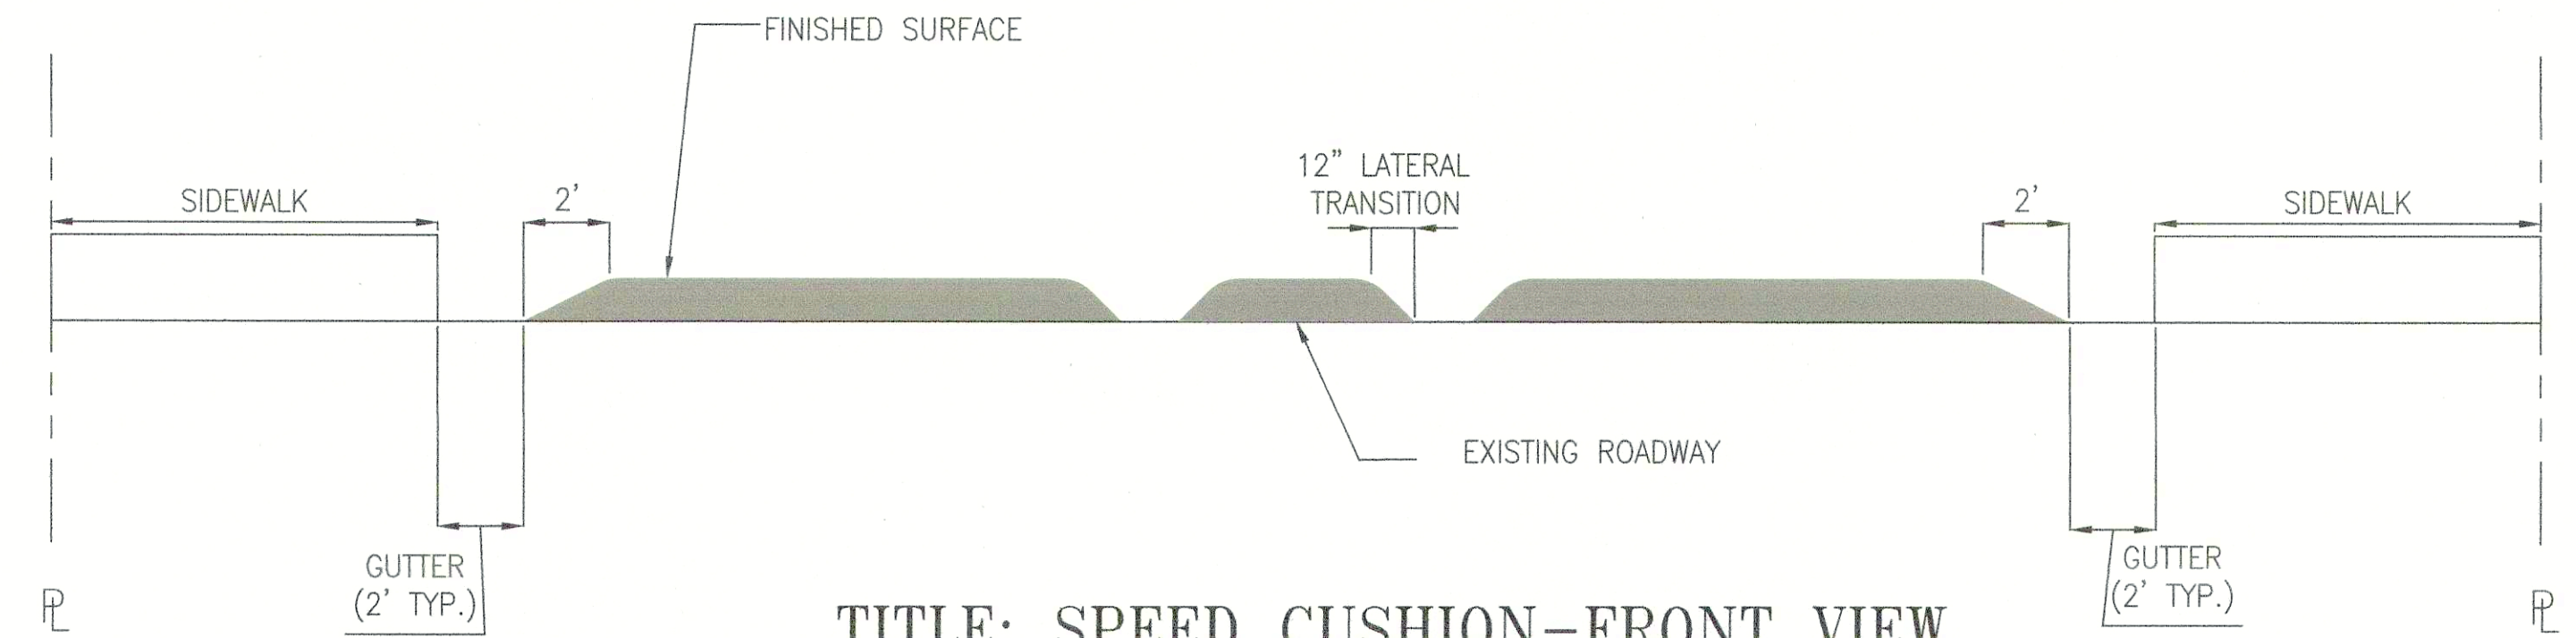


TITLE: SPEED CUSHION-FRONT VIEW

SECTION A
NTS

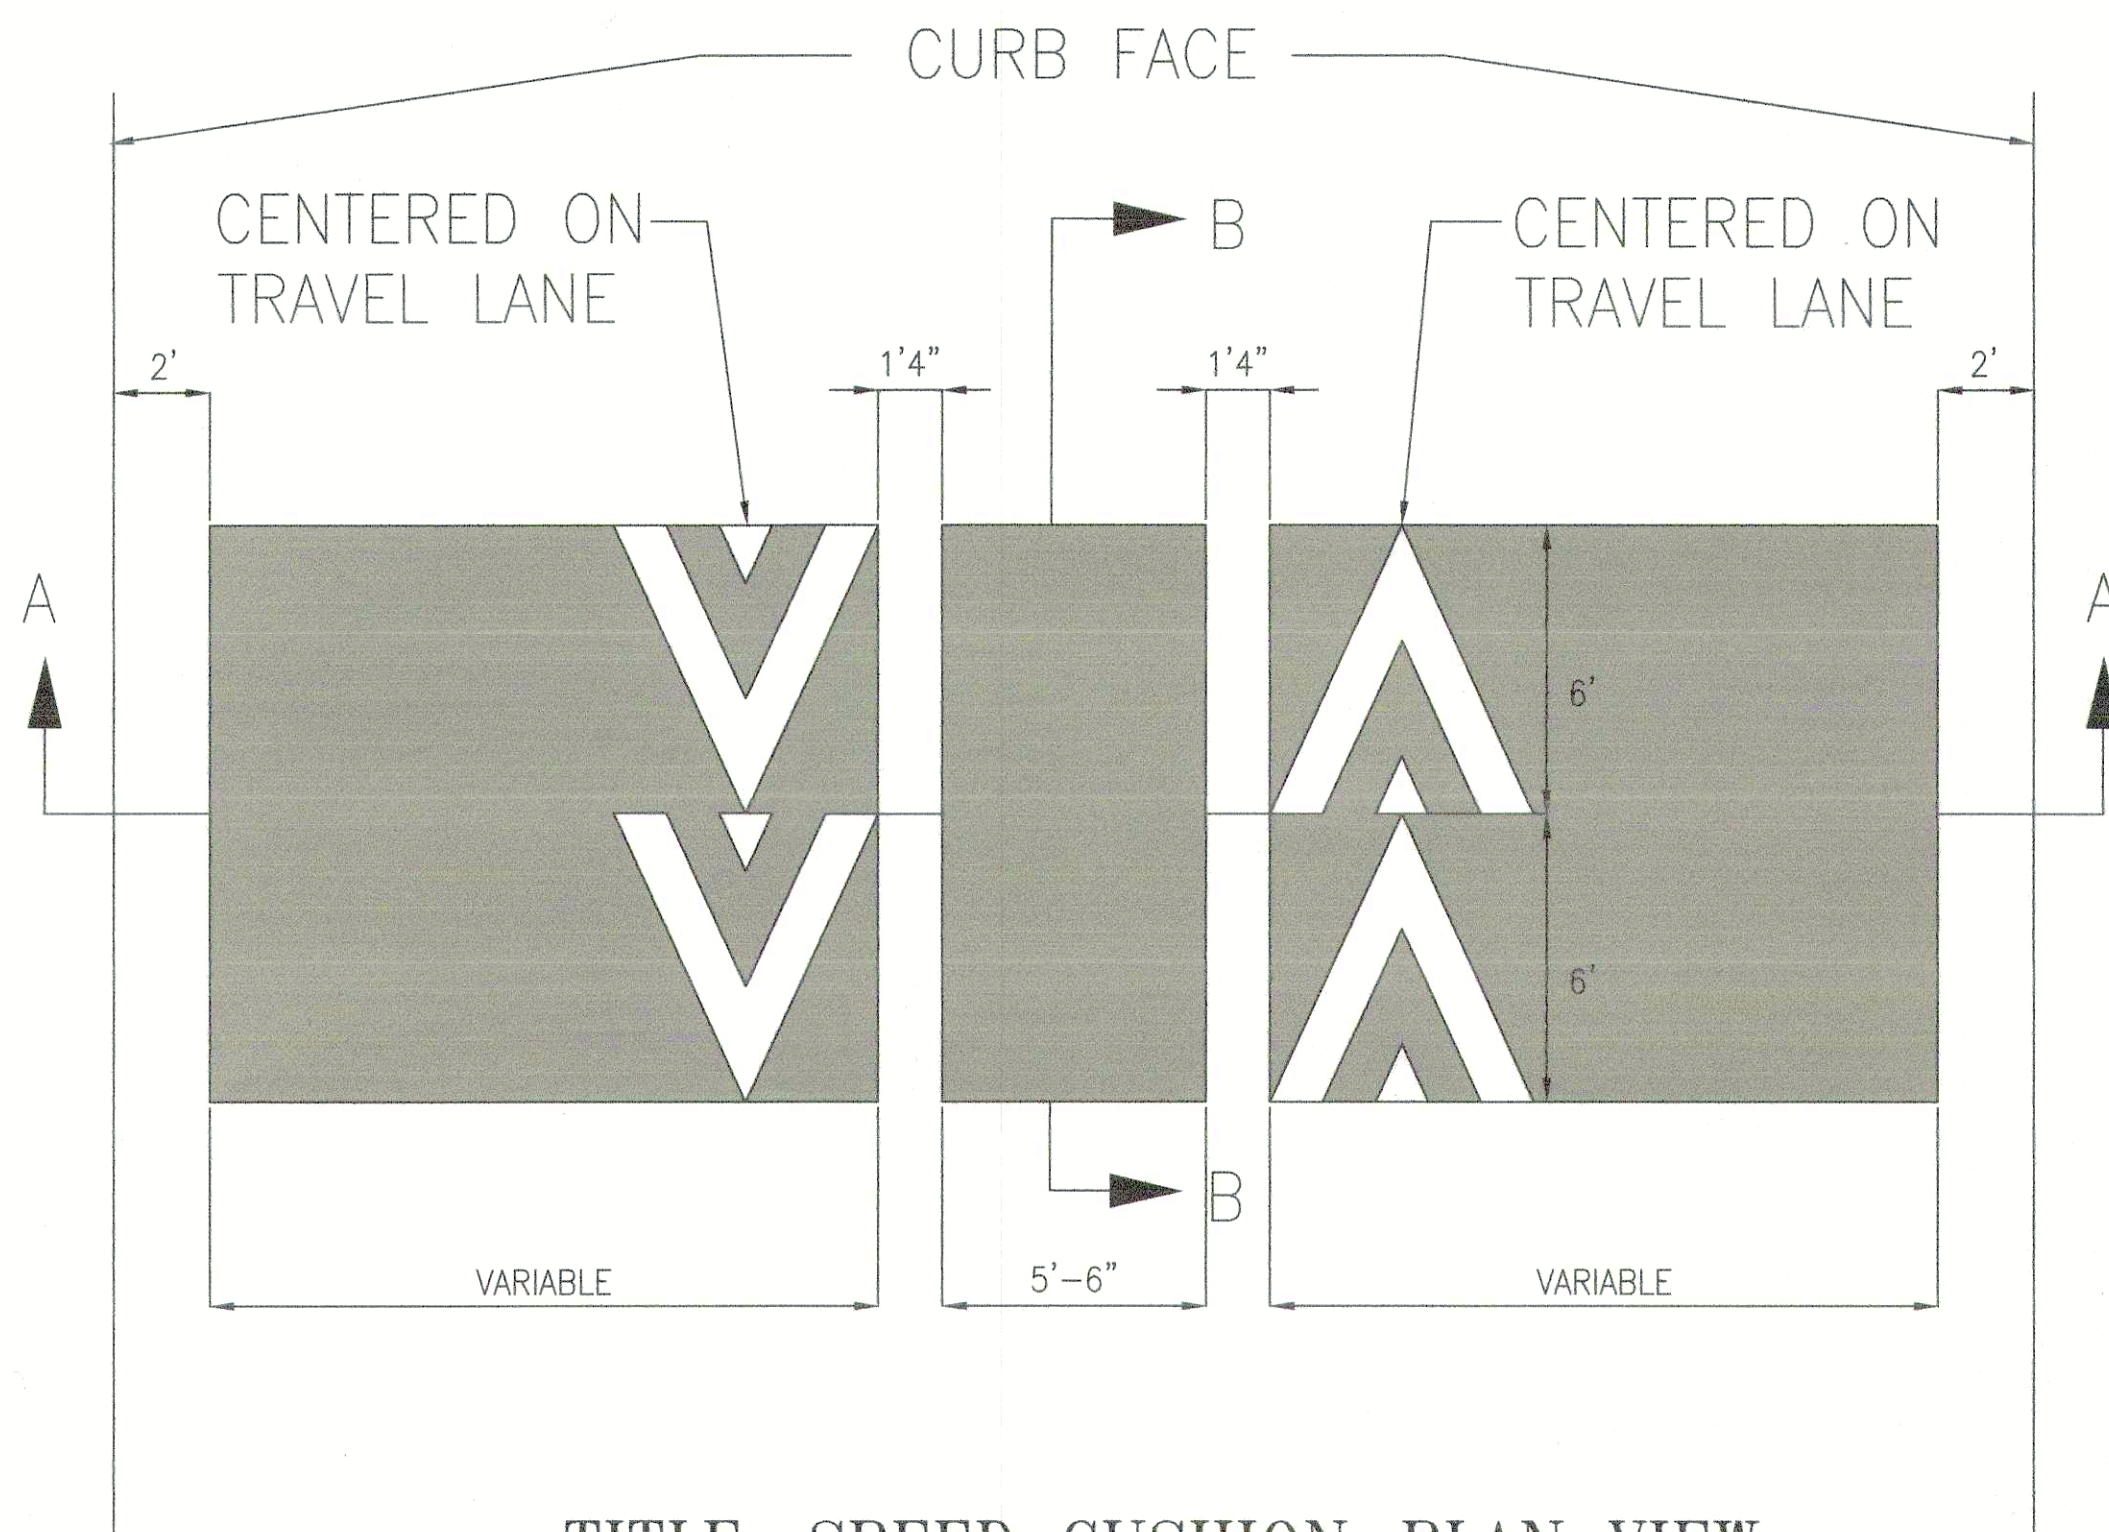


TITLE: SPEED CUSHION-PLAN VIEW

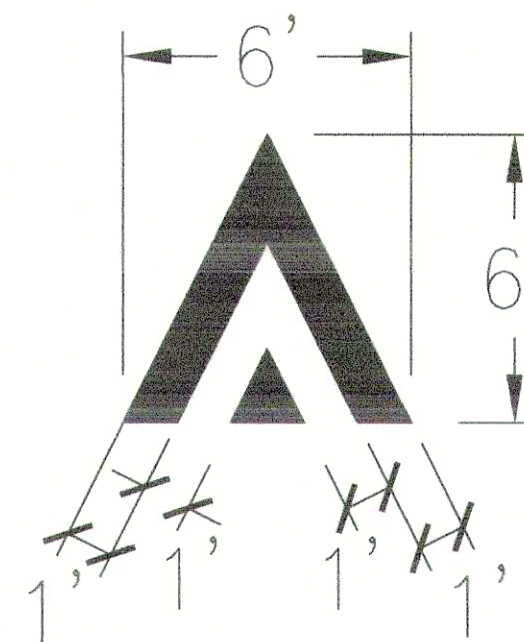

TITLE: WHITE CHEVRON

DETAIL 3
NTS

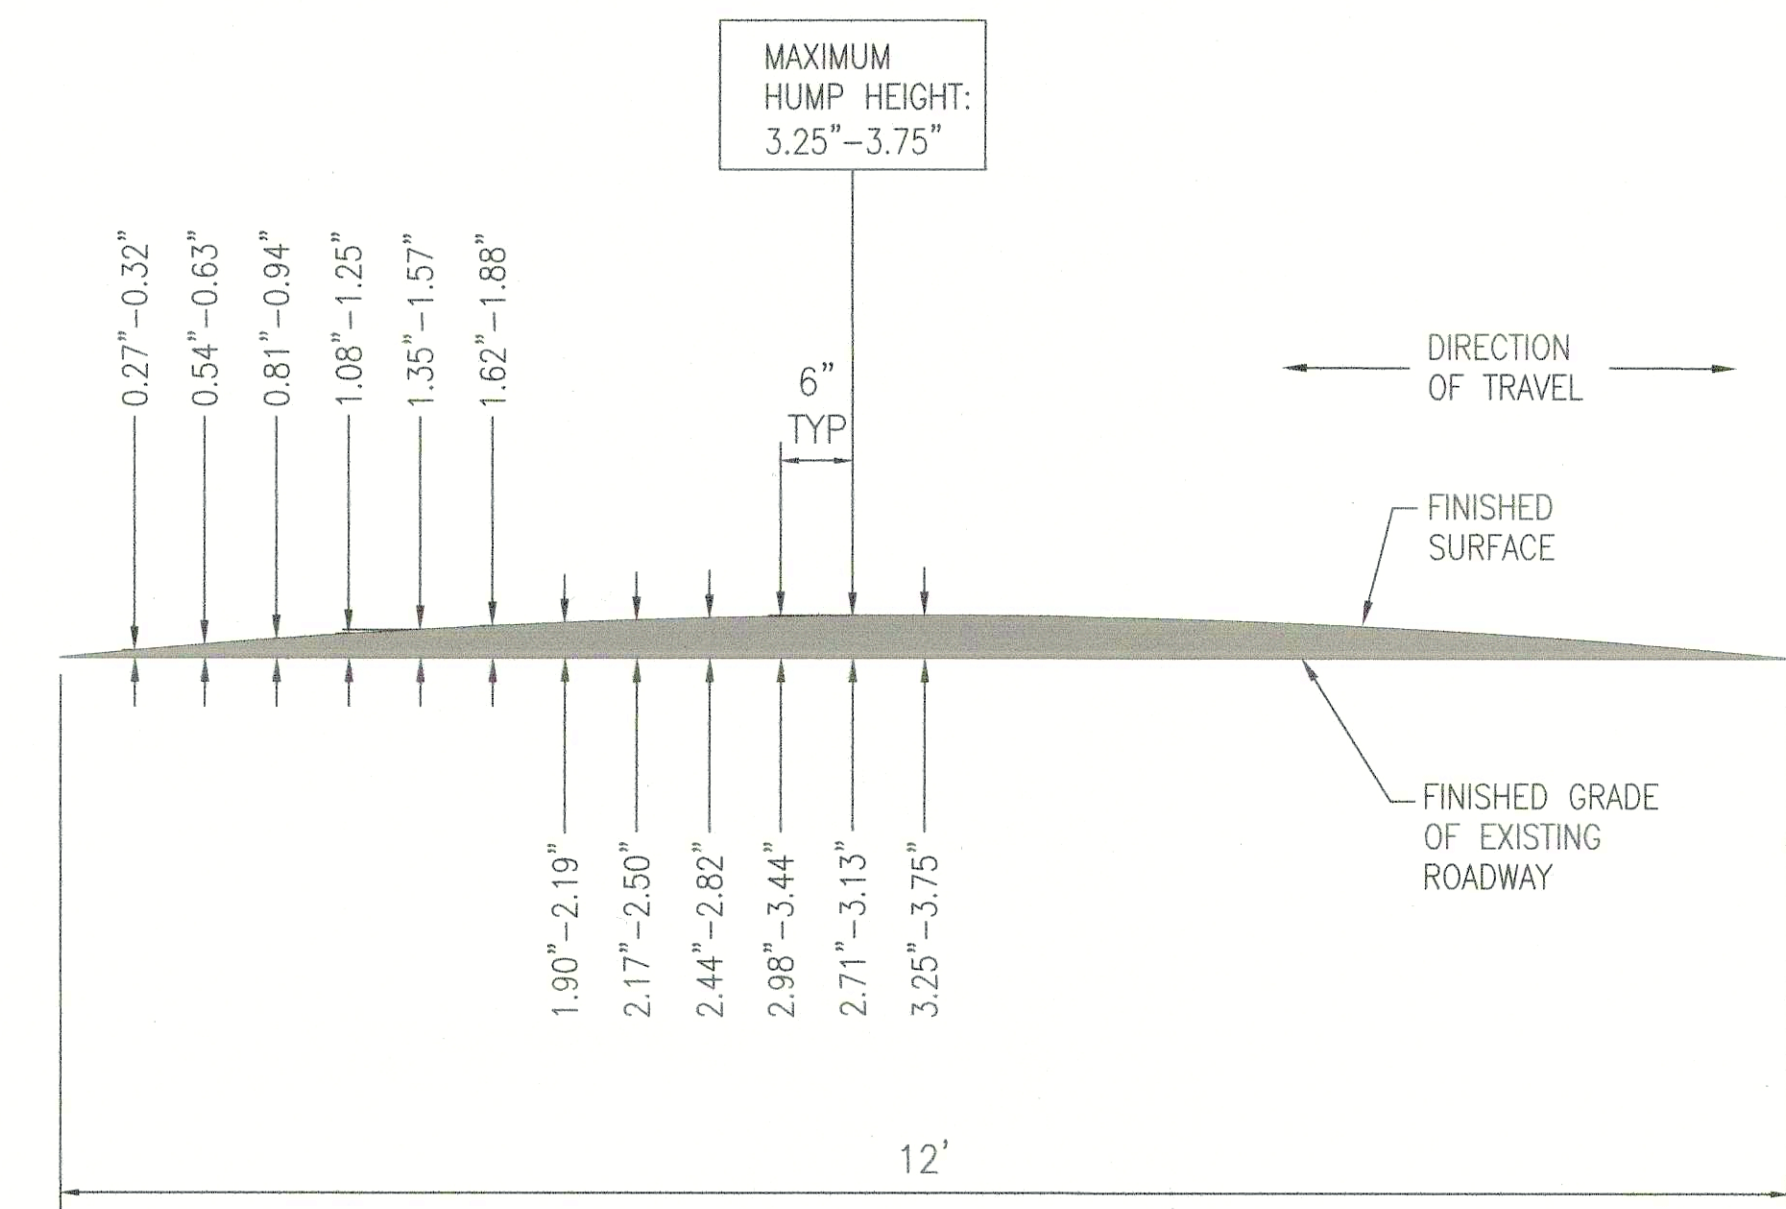

NOTE: VERTICAL SPEED HUMP MEASUREMENTS SHOWN TO THE LEFT OF CENTERLINE ARE MIRRORED ON THE RIGHT HALF OF SPEED HUMP.


TITLE: SPEED CUSHION-SIDE VIEW

SECTION B
NTS

NO.	DATE	DESCRIPTION	BY	APP
TABLE OF REVISIONS CHECK WITH TRACING TO SEE IF YOU HAVE LATEST REVISION				



SFMTA

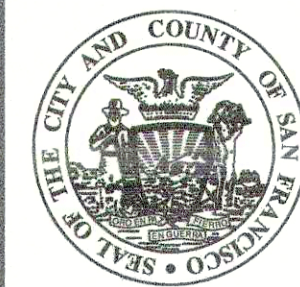

DRAWN:	DATE:	APPROVED:	DATE:
D CARR	06/15/18	<i>M. S. ...</i>	8/2/18
CHECKED:	DATE:	CITY TRAFFIC ENGINEER:	DATE:
G HO	07/31/18	<i>R. Lee</i>	8/2/18

SCALE:	SHEET/SHEETS:
NTS	1 OF 1

CONSTRUCTION SPECIFICATIONS
SPEED CUSHION- TWO SLOTS

CONTRACT NO.	-
DRAWING NO.	STR-7932.1
FILE NO.	-
REV. NO.	0

EXTERNAL REFERENCES:
FONTS USED:
SCALE FACTOR:
PLOT SCALE:
ORIGIN: -
FILE NAME:
DATE: