



SFMTA

April 5, 2024

Engineering Public Hearing

sfmta.com/enghearing


Conference Line: 1-415-523-2709

Conference ID: 396 848 05#

Please sign up to speak at [SFMTA.com/ENGSpeakerCard](https://sfmta.com/ENGSpeakerCard)

Proposed Street Changes

How does a proposed street change get approved?

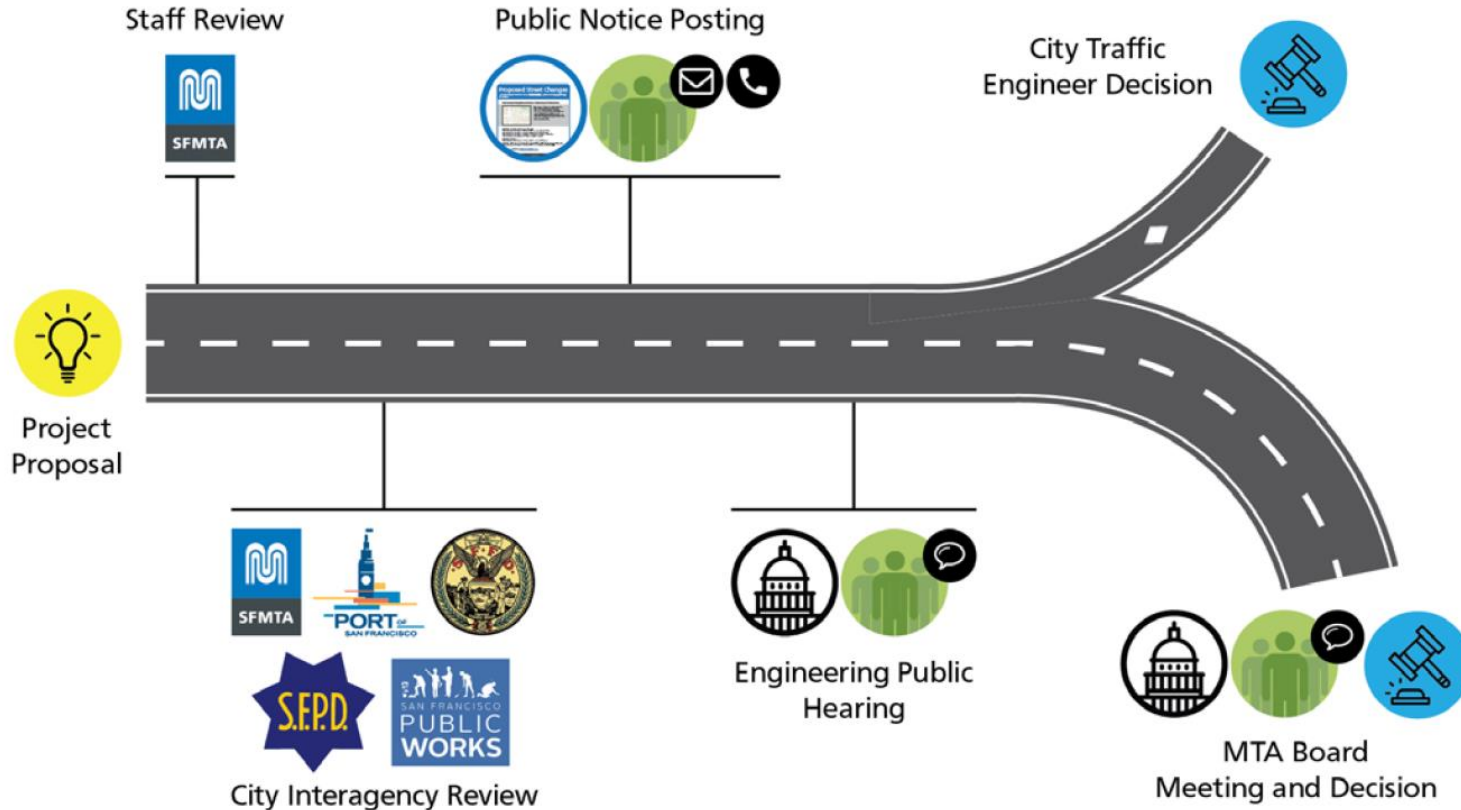

<https://www.sfmta.com/committees/engineering-public-hearings>

Public Hearing Decision Posting

Results will be posted by 5 PM next Friday

sfmta.com/engineering

Select Meeting
from List of Past
Meetings



Past Meetings & Events for this Committee

- May 19** **Engineering Public Hearing Meeting, May 19, 2023**
The Streets Division of the San Francisco Municipal Transportation Agency will hold an online...
- May 5** **Engineering Public Hearing Meeting, May 5, 2023**
The Streets Division of the San Francisco Municipal Transportation Agency will hold an online...
- Apr 21** **Engineering Public Hearing Meeting, April 21, 2023**
The Streets Division of the San Francisco Municipal Transportation Agency will hold an online...

[View all past Meetings & Events >](#)



SFMTA

April 5, 2024

Engineering Public Hearing


sfmta.com/enghearing

Conference Line: 1-415-523-2709

Conference ID: 396 848 05#

Please sign up to speak at [SFMTA.com/ENGSpokerCard](https://sfmta.com/ENGSpokerCard)


GENERAL PUBLIC COMMENT

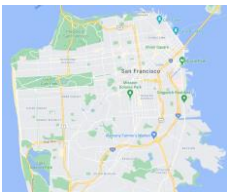

Conference Line: **1-415-523-2709** (conference ID: 396 848 05#)
To comment on an item, press *5 to raise hand and *6 to unmute when prompted.

1. ESTABLISH – STOP SIGN

Anderson Street, northbound, at Bernal Heights Boulevard (Supervisor District 9) (Approvable by the City Traffic Engineer) Michael Tsai, michael.tsai@sfmta.com

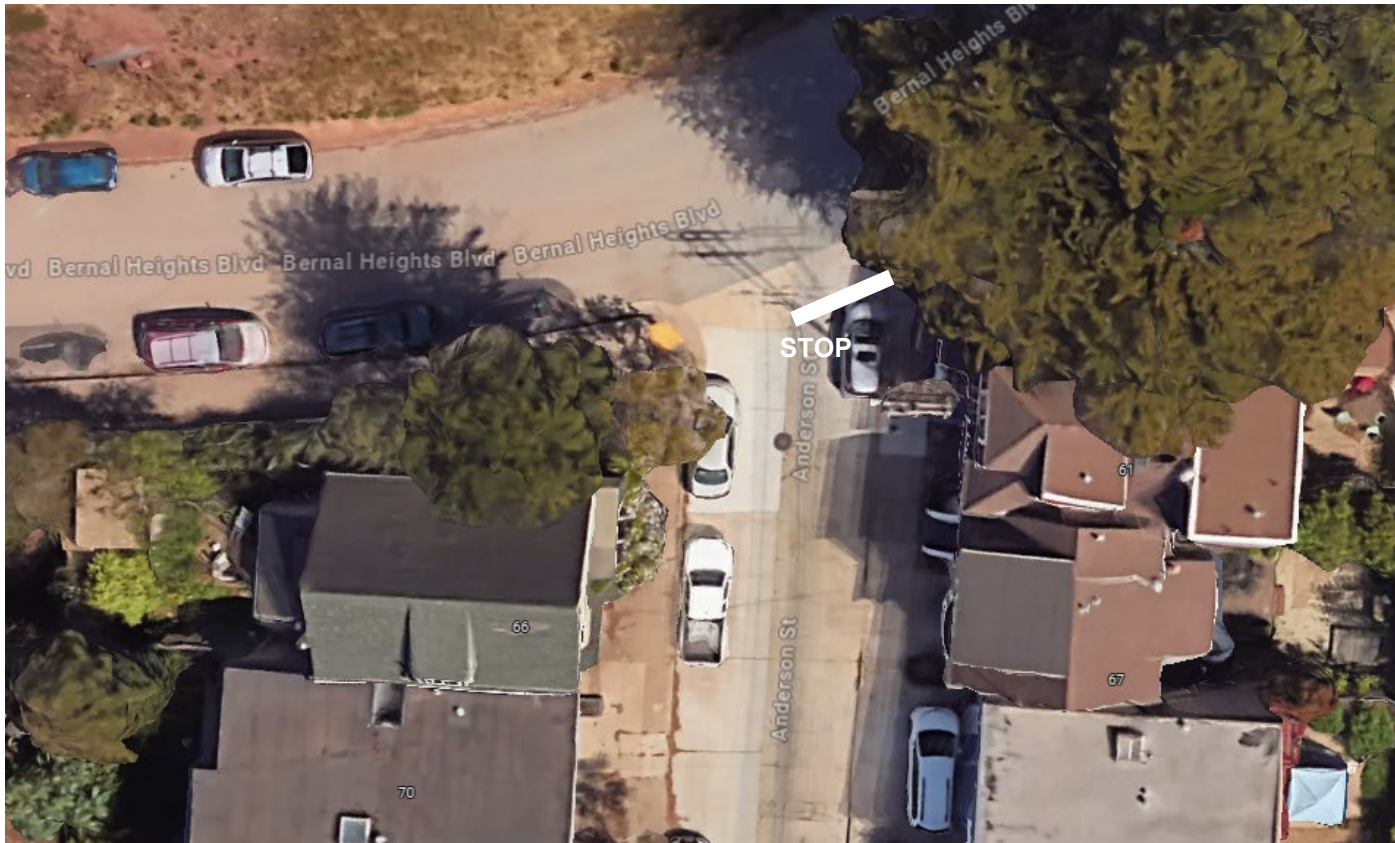


Conference Line: **1-415-523-2709** (conference ID: 396 848 05#)
To comment on an item, press *5 to raise hand and *6 to unmute when prompted.

2. ESTABLISH – STOP SIGN

Colby Street, southbound, at Dwight Street

(Supervisor District 9) (Approvable by the City Traffic Engineer) Edward Tang,

edward.tang@sfmta.com

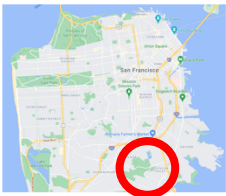

Conference Line: **1-415-523-2709** (conference ID: 396 848 05#)
To comment on an item, press *5 to raise hand and *6 to unmute when prompted.

3. ESTABLISH - RIGHT TURN ONLY

11th Avenue, northbound and southbound at California Street (Supervisor District 1) (Approvable by the City Traffic Engineer) Kevin Shue, kevin.shue@sfmta.com



Conference Line: **1-415-523-2709** (conference ID: 396 848 05#)
To comment on an item, press *5 to raise hand and *6 to unmute when prompted.



sfmta.com/bikeshare

Shortcut!

Google

sfmta.com/bikeshare

Quick Links

[Overview](#) | [Equity](#) | [Bikeshare's Purpose](#) | [System Planning and Station Siting](#) | [Bay Area Bike Share Pilot](#) | [Stationless Bikeshare](#) | [Bikeshare Data](#)

Cortland Avenue at Wool Street – Bike Share Station


5(a). ESTABLISH – NO STOPPING, EXCEPT BICYCLES

ESTABLISH – BIKE SHARE STATION

Cortland Avenue, south side, from 10 feet to 70 feet west of the crosswalk at Wool Street (57-foot bike share station with red zone)

5(b). ESTABLISH – METERED YELLOW ZONE, COMMERCIAL LOADING, 30-MINUTE TIME LIMIT, 8 AM TO 6 PM, MONDAY THROUGH SATURDAY

Cortland Avenue, south side, from 70 feet to 114 feet west of the crosswalk at Wool Street (stalls #404 and 408) (Supervisor District 9) (Approvable by the City Traffic Engineer) Laura Stonehill, laura.stonehill@sfmta.com

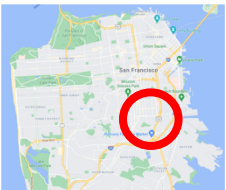

Conference Line: 1-415-523-2709 (conference ID: 396 848 05#)

To comment on an item, press *5 to raise hand and *6 to unmute when prompted.




PLAN REFERENCE POINT

SITE LOCATION
NOT TO SCALE


Street Pipe		Parking Mirrors	
Fire Hydrants (High Pressure)		Tree With Grate/Wall	
Fire Hydrants (Low Pressure)		Proposed Red Curb	
Street Light with Arm		Proposed Blue Curb	
Street Light		Proposed Yellow Curb	
Utility Pole		Proposed Green Curb	
Signal Pole		Proposed White Curb	

ABBREVIATIONS

BS	BUS SHELTER	TC	TREX CAN
BR	BRIEFCASE	TRP	TRUCK TRAILER
CC	CURB CONTROL	UC	UTILITY CURB
DI	DRAINAGE INLET	V	VALVE
DW	DRIVEWAY	VV	UTILITY VALVE
LF	LEAVE FEET	R/C	EXISTING RED CURB
MS	MAL SIGN	B/C	EXISTING BLUE CURB
MH	MANHOLE	Y/C	EXISTING YELLOW CURB
NS	NEWSPAPER STAND	G/C	EXISTING GREEN CURB
PS	PULL BOX	W/C	EXISTING WHITE CURB
M/C	MOTORCYCLE		

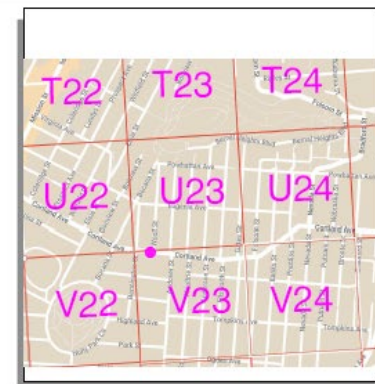

VICINITY MAP
NOT TO SCALE

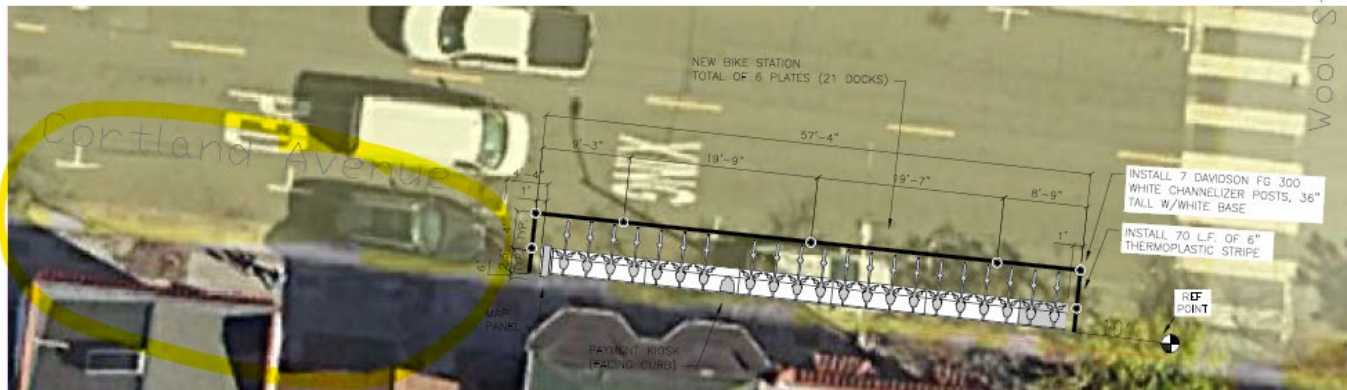

NO.	DATE	REVISIONS	BY




DRAWN BY: CBO
DESIGNED BY: CBO
CHECKED BY: CBO
DATE: 1/10/2024
PROJECT NO:



TITLE: THE (Station) (Street)
STATION ID: QF-V23
PLATES: 6
SHEET: 01
PAGES: 7

Station Site & Plan
QF-V23
Cortland Avenue at Wool Street

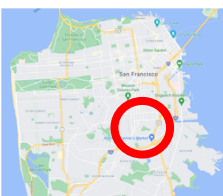

Conference Line: **1-415-523-2709** (conference ID: 396 848 05#)
To comment on an item, press *5 to raise hand and *6 to unmute when prompted.

PUBLIC COMMENT




Conference Line: **1-415-523-2709** (conference ID: 396 848 05#)
To comment on an item, press *5 to raise hand and *6 to unmute when prompted.

Public Hearing Decision Posting

Results will be posted by 5 PM next Friday

sfmta.com/engineering

Select Meeting
from List of Past
Meetings

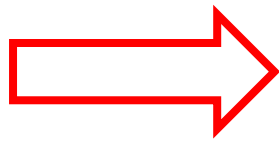

Past Meetings & Events for this Committee

- May 19** **Engineering Public Hearing Meeting, May 19, 2023**
The Streets Division of the San Francisco Municipal Transportation Agency will hold an online...
- May 5** **Engineering Public Hearing Meeting, May 5, 2023**
The Streets Division of the San Francisco Municipal Transportation Agency will hold an online...
- Apr 21** **Engineering Public Hearing Meeting, April 21, 2023**
The Streets Division of the San Francisco Municipal Transportation Agency will hold an online...

[View all past Meetings & Events >](#)



SFMTA

Next Engineering Public Hearing April 19, 2024

<https://sfmta.com/enghearing>

Conference Line: 1-415-523-2709

Conference ID: 396 848 05#