


PROJECT 2-2 5TH STREET, FROM MARKET TO TOWNSEND STREETS


TYPICAL CROSS-SECTION

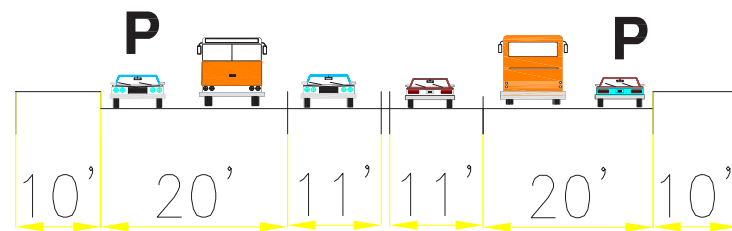

LEGEND:

- ADD BICYCLE LANE
- - - ADD SHARROWS
- LANE REMOVAL
- PARKING REMOVAL
- STREET ADD TURN LANE(S)

EXISTING

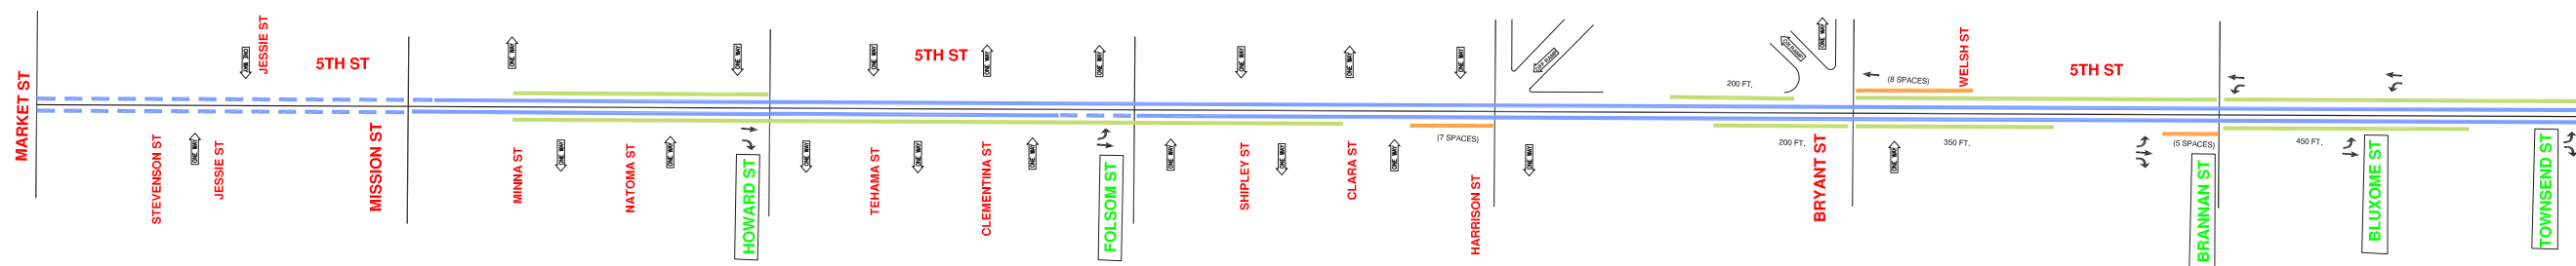

PROPOSED