



# PROJECT 2-15 OTIS STREET, GOUGH TO SOUTH VAN NESS AVE

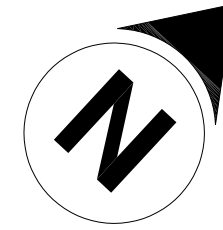

**LEGEND:**  
— ADD BICYCLE LANE

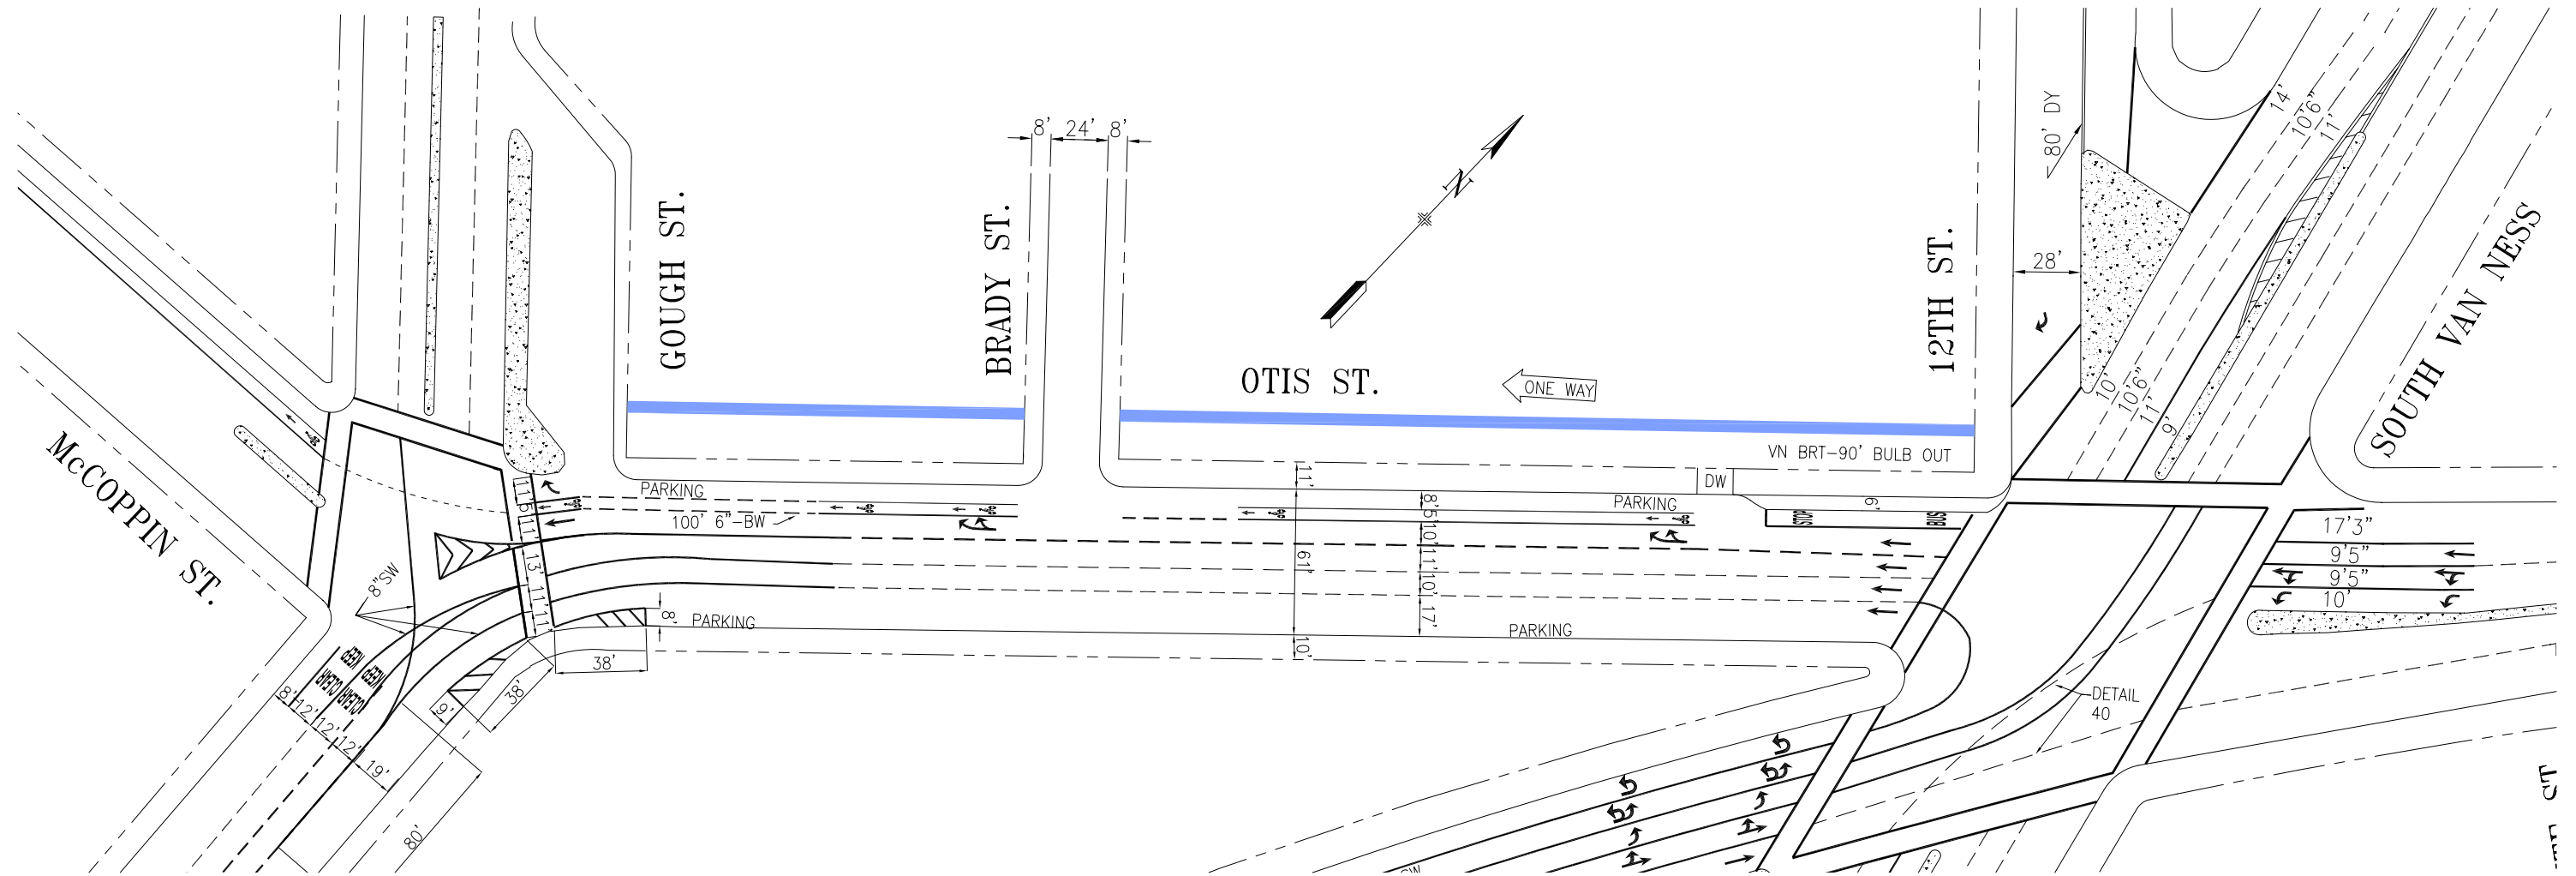

**PROPOSED**