



# PROJECT 3-2: MASONIC AVE, FELL TO GEARY

## OPTION 1: 15' SHARED BICYCLE/BUS LANE, FULL-TIME BIKE LANE

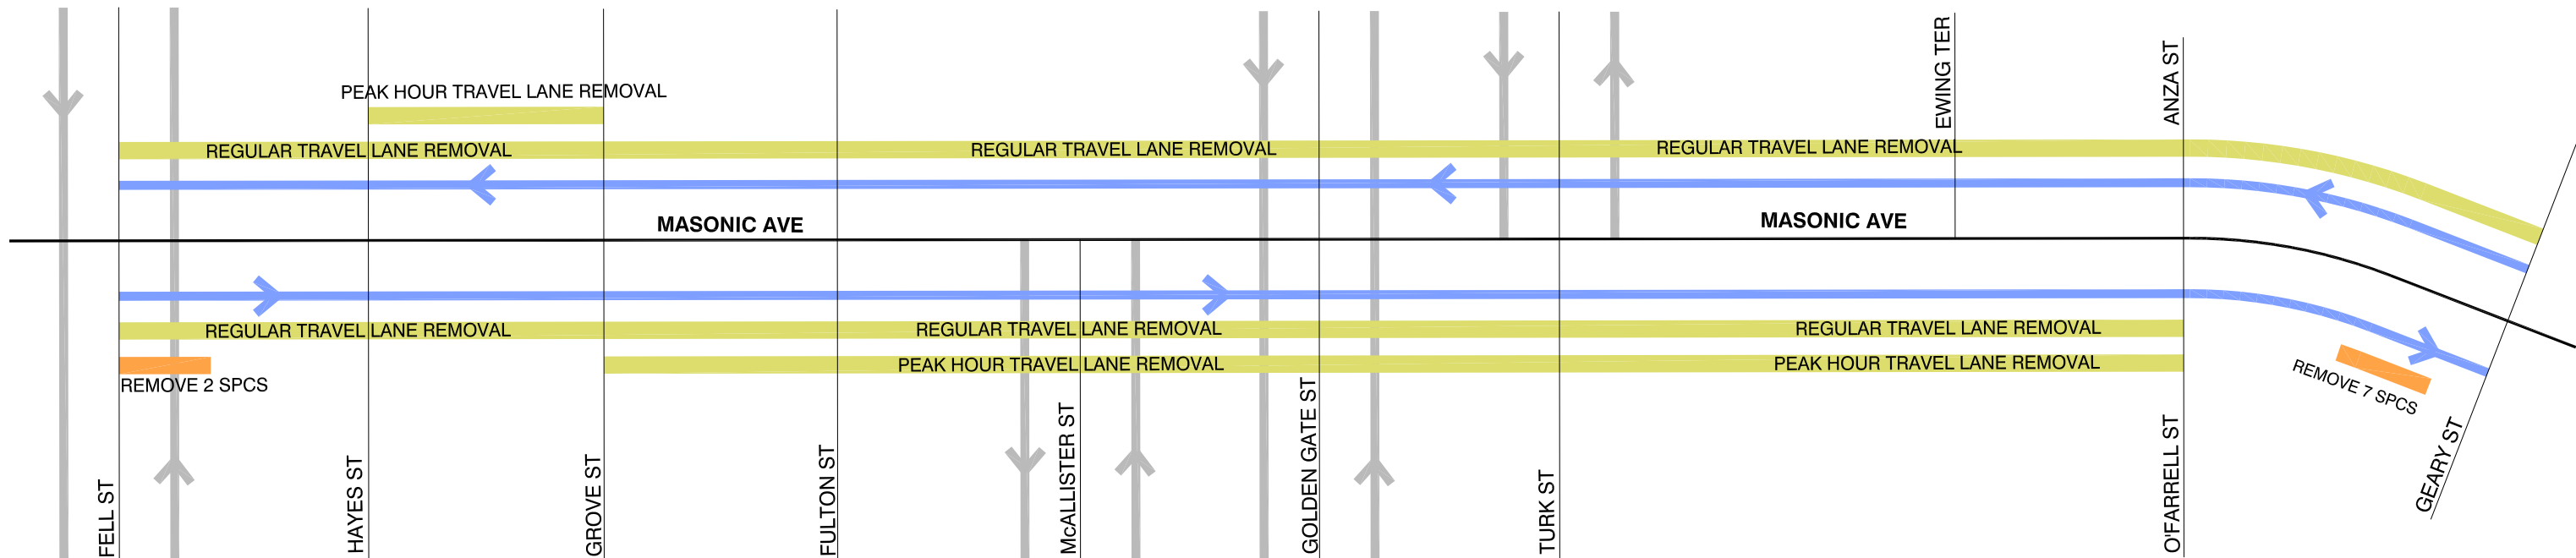

## OPTION 2: 10' SHARED BICYCLE/BUS LANE, PART-TIME BIKE LANE

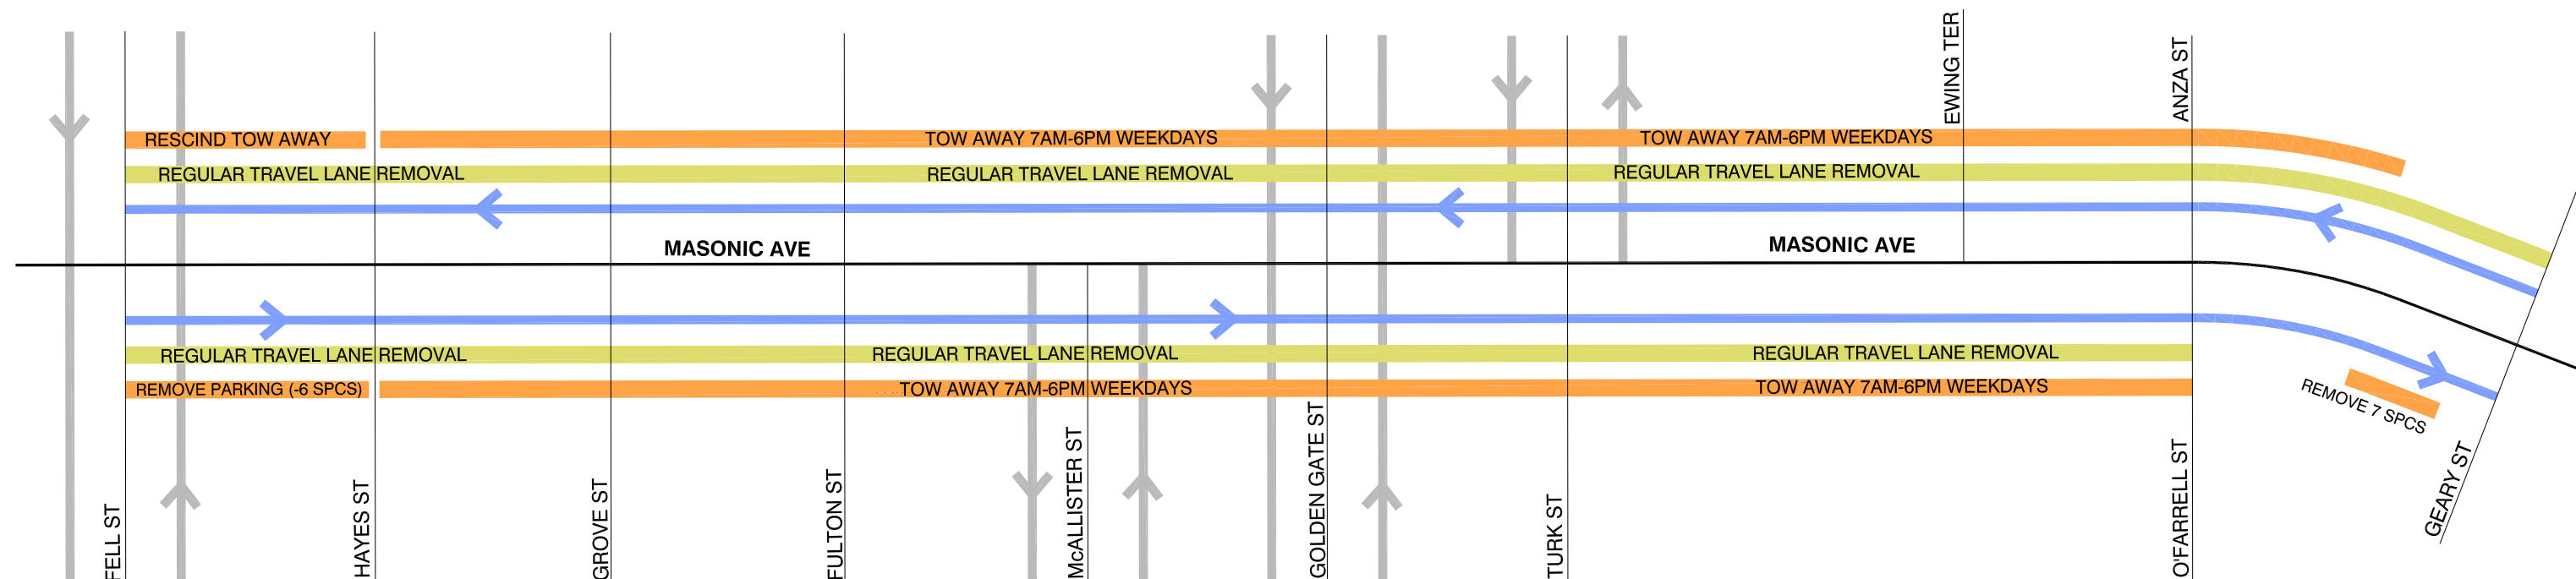

### LEGEND:

- ADD SHARED BICYCLE/BUS LANE
- EXISTING BICYCLE FACILITY
- LANE REMOVAL
- PARKING CHANGE



NOT TO SCALE