


PROPOSED SOMA SLOW STREETS OVERVIEW

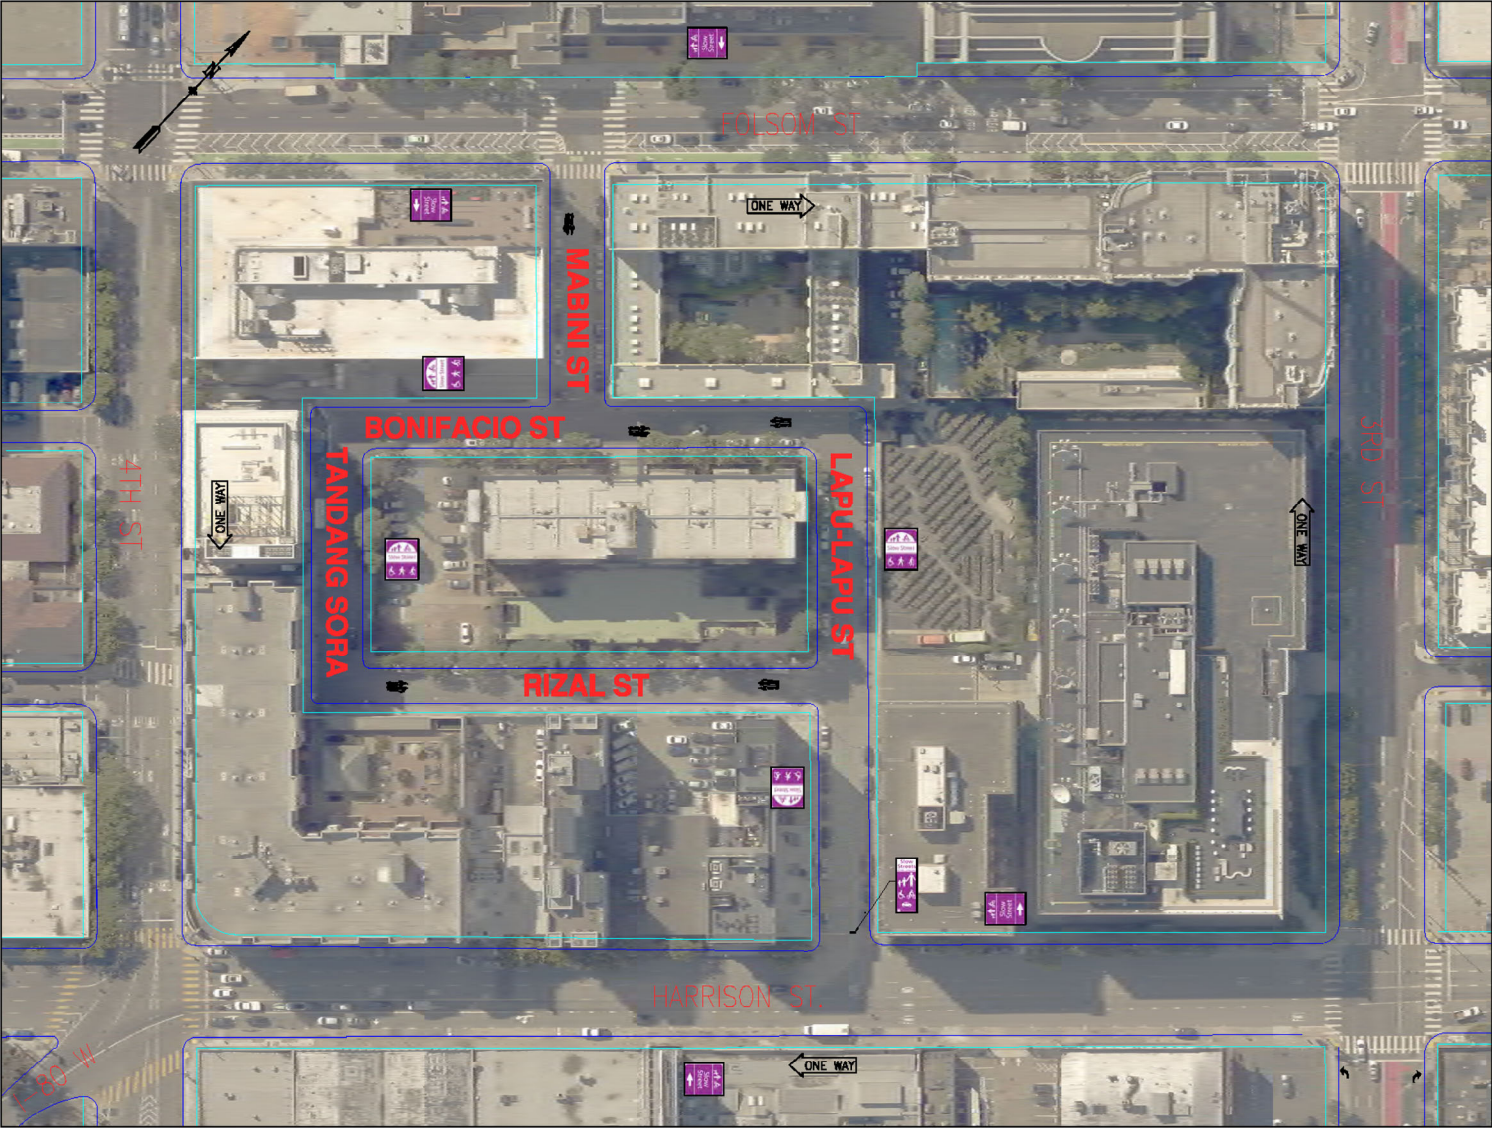

SLOW STREETS TREATMENTS

- 
 = DELINEATOR DIVERTER
- 
 = PAVEMENT STENCIL
- 
 = IDENTIFICATION SIGN
- 
 = WAYFINDING SIGN