



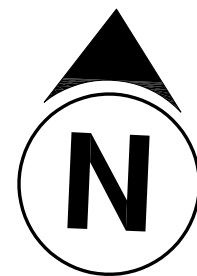

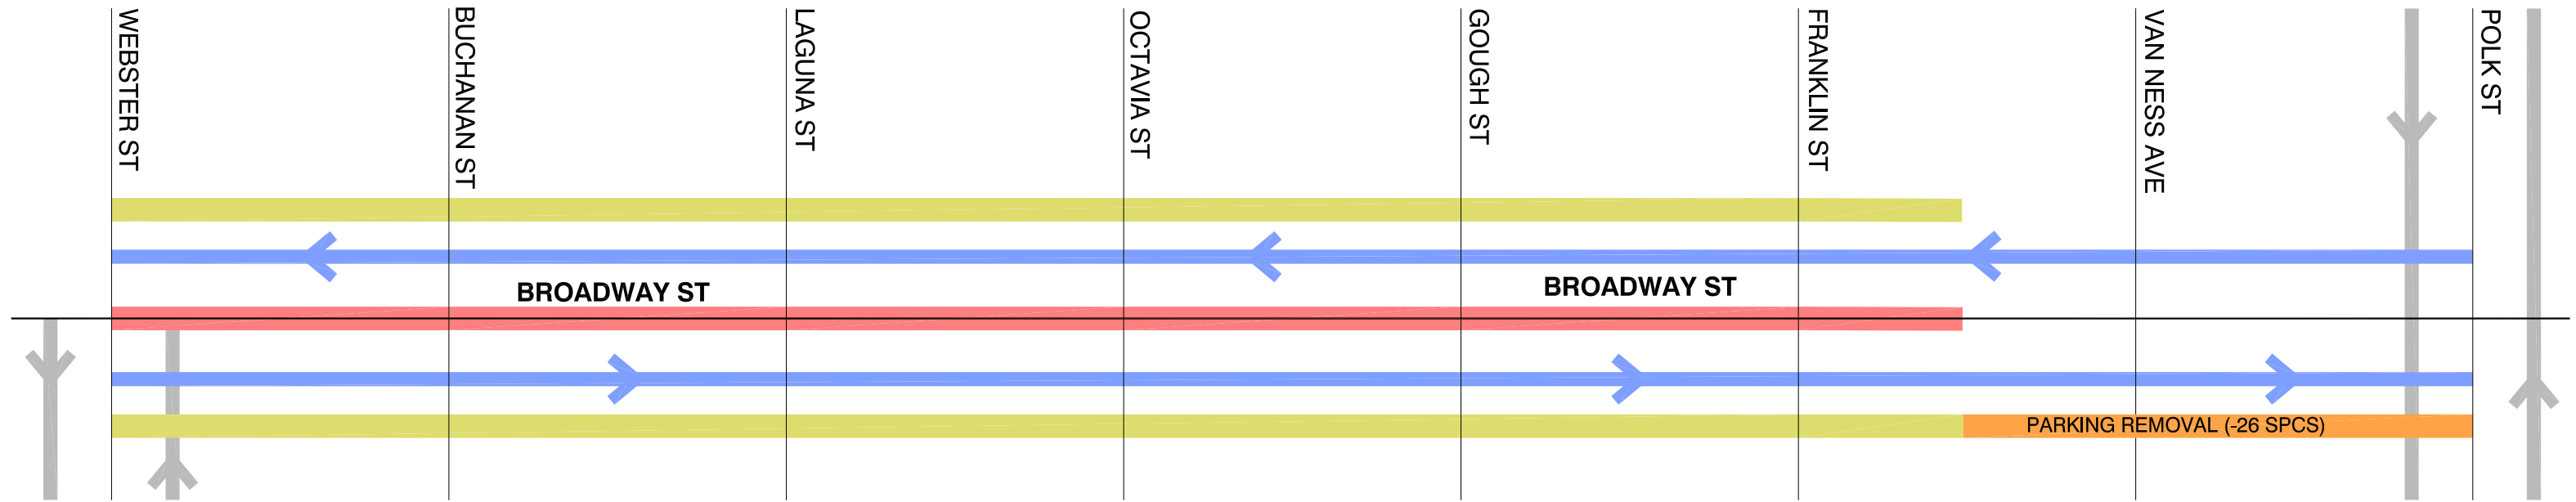


# PROJECT 1-1: BROADWAY ST, POLK TO WEBSTER



NOT TO SCALE

## LEGEND:

-  **ADD BICYCLE LANE**
-  **EXISTING BICYCLE FACILITY**
-  **LANE REMOVAL**
-  **PARKING REMOVAL**
-  **INSTALL TWO-WAY LEFT TURN LANE**