

SFMTA - TASC SUMMARY SHEET

PreStaff_Date: 1/5/2021 Requested_by: SFMTA Handled: Jeffrey Tom Section Head Approval : TF	<input type="checkbox"/> Public Hearing Consent <input checked="" type="checkbox"/> Public Hearing Regular <input type="checkbox"/> Informational / Other <small>PH - Regular</small>	No Objection: _____ Objection: _____ Item Held: _____
--	---	--

Location: Bay Street, between Octavia Street and Taylor Street

Subject: Rescind Tow-Away

PROPOSAL / REQUEST:

RESCIND - TOW-AWAY, NO STOPPING, 4PM TO 6PM, MONDAY THROUGH FRIDAY

Bay Street, north side, between Octavia Street and Columbus Street

Bay Street, north side, between Jones Street and Taylor Street

RESCIND - RESIDENTIAL PERMIT PARKING, AREA "A", 8AM TO 4PM, 6PM TO 9PM, MONDAY THROUGH SATURDAY

ESTABLISH - RESIDENTIAL PERMIT PARKING, AREA "A", 8AM TO 9PM, MONDAY THROUGH SATURDAY

Bay Street, north side, between Polk Street and Columbus Street

RESCIND - GENERAL METERED PARKING, 7AM TO 4PM, MONDAY THROUGH FRIDAY, 7AM TO 6PM, SATURDAY AND SUNDAY

ESTABLISH - GENERAL METERED PARKING, 7AM TO 6PM, DAILY

Bay Street, north side, between Jones Street and Taylor Street

(Supervisor Districts 2 and 3)

Proposal to remove the tow-away regulation on the north side of Bay Street.

Jeffrey Tom, jeffrey.tom@sfmta.com

BACKGROUND INFORMATION / COMMENTS

HEARING NOTIFICATION AND PROCESSING NOTES:

ENVIRONMENTAL CLEARANCE BY:

SFMTA Attached Pending

CITY AND COUNTY OF SAN FRANCISCO
MUNICIPAL TRANSPORTATION AGENCY
TRAFFIC ENGINEERING
CITIZEN REQUEST CORRESPONDENCE



Request No.	20-1804	Section	OPS
TSC No.		Staff Assigned	J. Tom
Director's No.		Due Date	
Mayor's No.		Neighborhood	
Requested Date	9/29/2020	School Name	
Received Date	10/6/2020	Organization	

Firm	
Requested By	Ian Trout
Address	
City/State/Zip	San Francisco, CA
Letter Subject	Tow-Away Zone

Subject Location	Work Description
Bay Street at Taylor Street and Laguna Street	

Additional Correspondence		Legislation	Action	Date
From/To	Date			
		TASC		
		Public Hearing		
		SFMTA Board		
		Board Committee		
		Board of Sups		
		Mayor's		
		Res/Ord No.		

Comment

ET

Legislating removal of tow-away regulation. (J. Tom 12/15/2020)

Remarks

--

From: [Olea, Ricardo](#)
To: [de la Fuente, Nicole](#); [Folks, Tom](#); [Woo, Bryant](#)
Cc: [Hunter, Mari E](#); [Trout, Ian](#)
Subject: Fwd: tow-away lanes: 1st batch
Date: Tuesday, October 6, 2020 11:55:48 AM
Attachments: [image001.png](#)
[image005.png](#)

Nicole - Please log in separately for rescinding:

1. PM towaway on Bay from Taylor to Laguna
2. Peak towaways on 10th Street.

Thanks,
Ricardo

Begin forwarded message:

From: "Trout, Ian" <Ian.Trout@sfmta.com>
Date: September 29, 2020 at 3:30:42 PM PDT
To: "Olea, Ricardo" <Ricardo.Olea@sfmta.com>
Cc: "Folks, Tom" <Tom.Folks@sfmta.com>
Subject: tow-away lanes: 1st batch

Hey Ricardo,

Per our discussion this last week,

I wanted to followup with the one's that we allocated to you for further analysis and preparing the TASC packet (or delegating it to Tom's group):

street name	cross street 1	cross street 2	AM or PM or both	side of street?	Hours
10th Street	Jessie Street	Mission Street	both	east	7AM to 9AM & 4PM to 6PM
10th Street	Harrison Street	Bryant Street	both	east	7AM to 9AM & 3PM to 7PM
Bay Street	Taylor Street	Laguna street	PM	north	4PM to 6PM

I still need to followup with Transit Service Planning on the 2/3 lines on Post/Sutter.

Best Regards,

Ian Trout, P.E.



Associate Engineer
Sustainable Streets Division I Transit Engineering




Office 415.701.4556

San Francisco Municipal Transportation Agency
1 South Van Ness Avenue, 7th floor
San Francisco, CA 94103



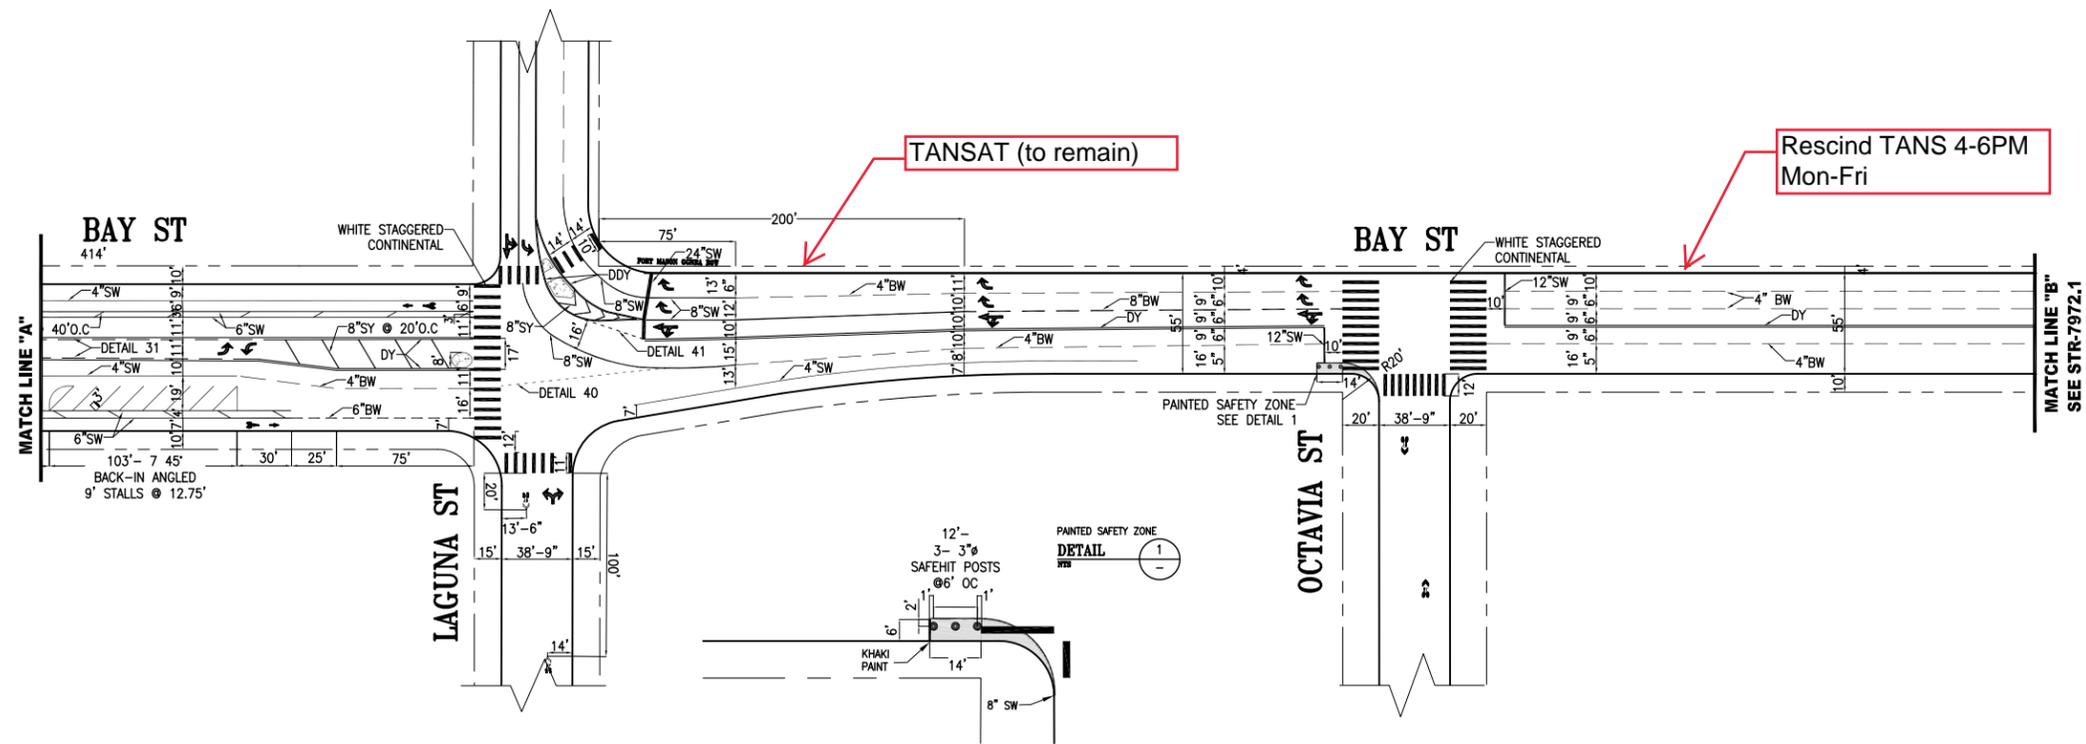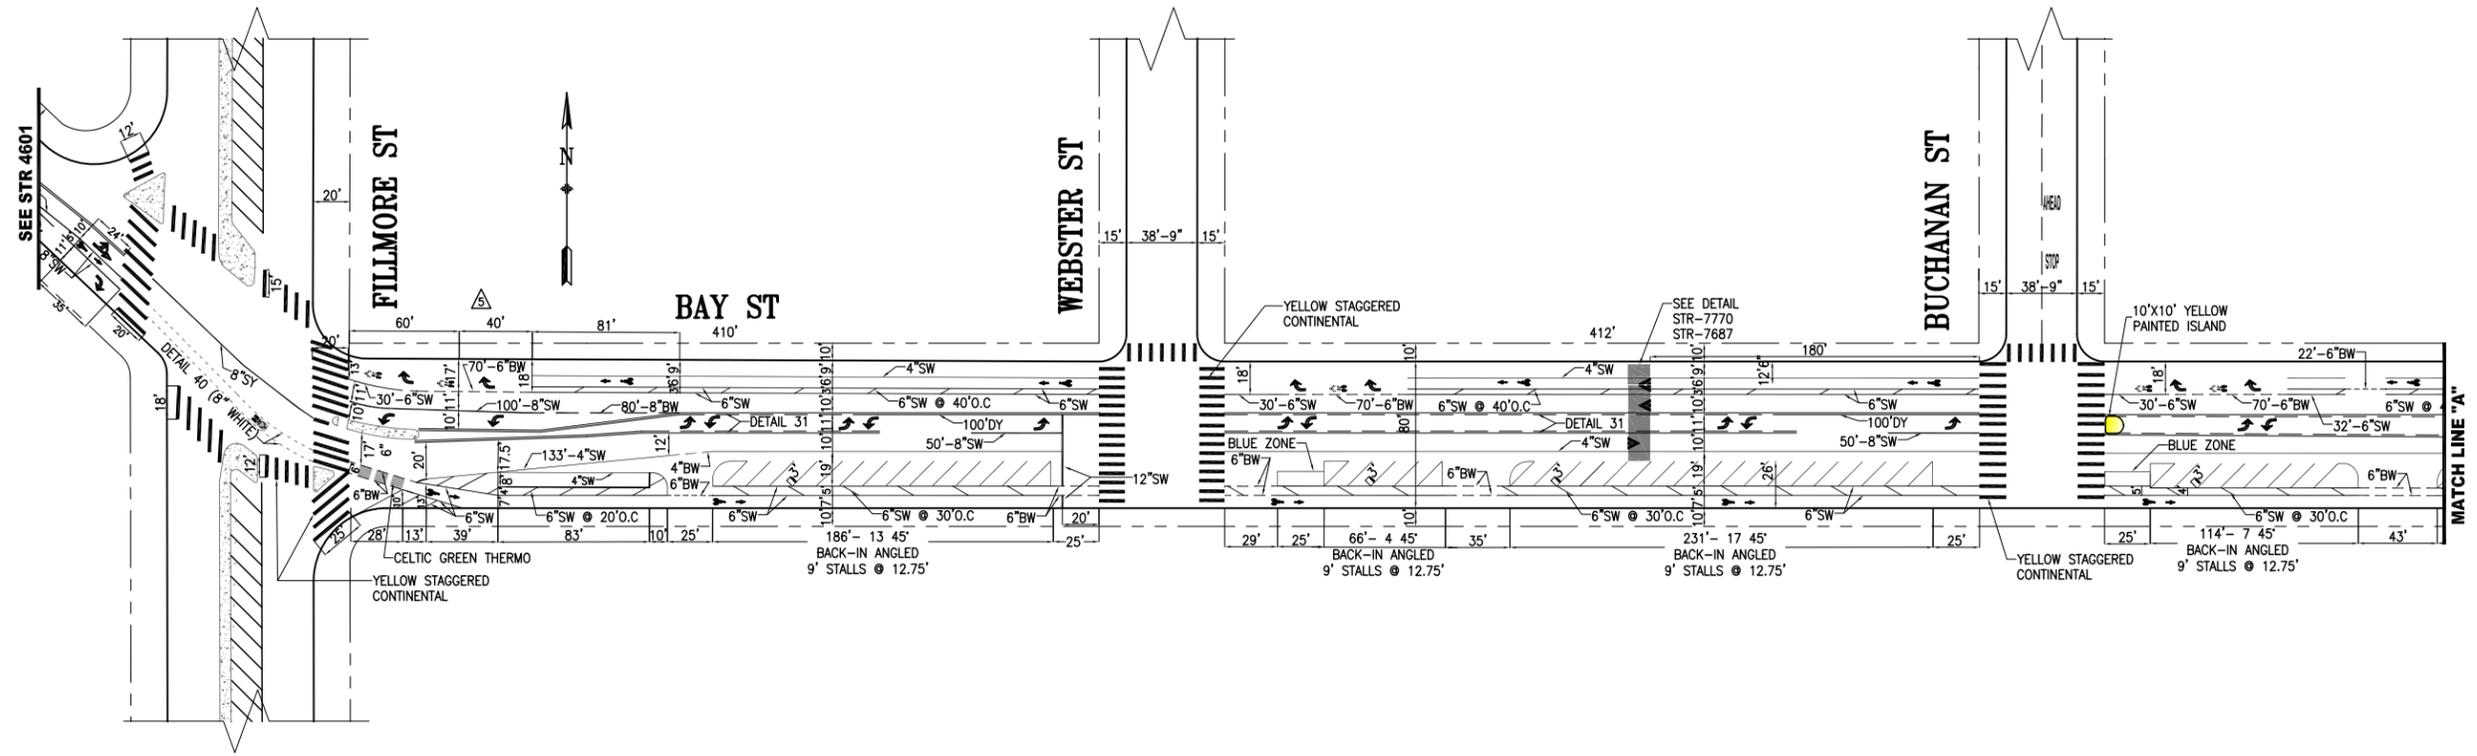

NO.	DATE	DESCRIPTION	BY	APP
6	05/24/18	ADDED BIKE LANE BREAK W OF BUCHANAN ON BAY DUE TO LIVE DRIVEWAY	N.LEVINE	N.WONG
5	09/05/17	ADDED WHITE STAGGERED CONTINENTAL MARKINGS AT BUCHANAN FROM FILLMORE TO BAY AND STRIPING AT FILLMORE. REMOVED STOP AHEAD ON EB BAY AT WEBSTER. REMOVED SHARROW AND STOP AHEAD ON WB BAY AT WEBSTER. UPDATED SPEED LIMIT TO 150 W OF BUCHANAN. ADDED STOP AHEAD ON BUCHANAN. UPDATED OCTAVIA STRIPINGS TO 20'	K.E.LEUNG	M.SALLABERRY
4	09/17/15	SIDE STREET: SHARROWS ON OCTAVIA STREET	J.CHIMENTO	D.CURTIS
3	12/03/15	LANE REDUCTION & BACK-IN ANGLED PARKING FROM FILLMORE TO LAGUNA; EB RIGHT LANE MUST TURN RIGHT LANE. DETAIL AT FILLMORE. SPEED LIMIT 100' FROM FILLMORE TO BUCHANAN. CONTINENTAL MARKINGS @ BUCHANAN & LAGUNA; ADD SHARROWS ON LAGUNA; REMOVE SHARROWS FROM LAGUNA TO OCTAVIA.	C.BECK	M.SALLABERRY
TABLE OF REVISIONS CHECK WITH TRACING TO SEE IF YOU HAVE LATEST REVISION				

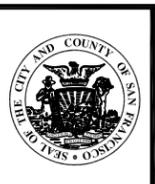

SUPERSEDES: STR-6363 REV 11	APPROVED
DRAWN: D.LIM	DATE: 08/2012
CHECKED: D.VALLE-SCHWENK	DATE: 09/2012
APPROVED: MIKE SALLABERRY	DATE: 09/20/12
APPROVED: RICARDO OLEA	DATE: 09/21/12


SCALE: 1" = 50'
SHEET/SHEETS: 01 OF 02

TRAFFIC STRIPING

BAY STREET
FILLMORE STREET TO OCTAVIA STREET

CONTRACT NO.
DRAWING NO. STR-7972
FILE NO.
REV. NO. 6

FILE NAME: ---
DATE: ---/---/---

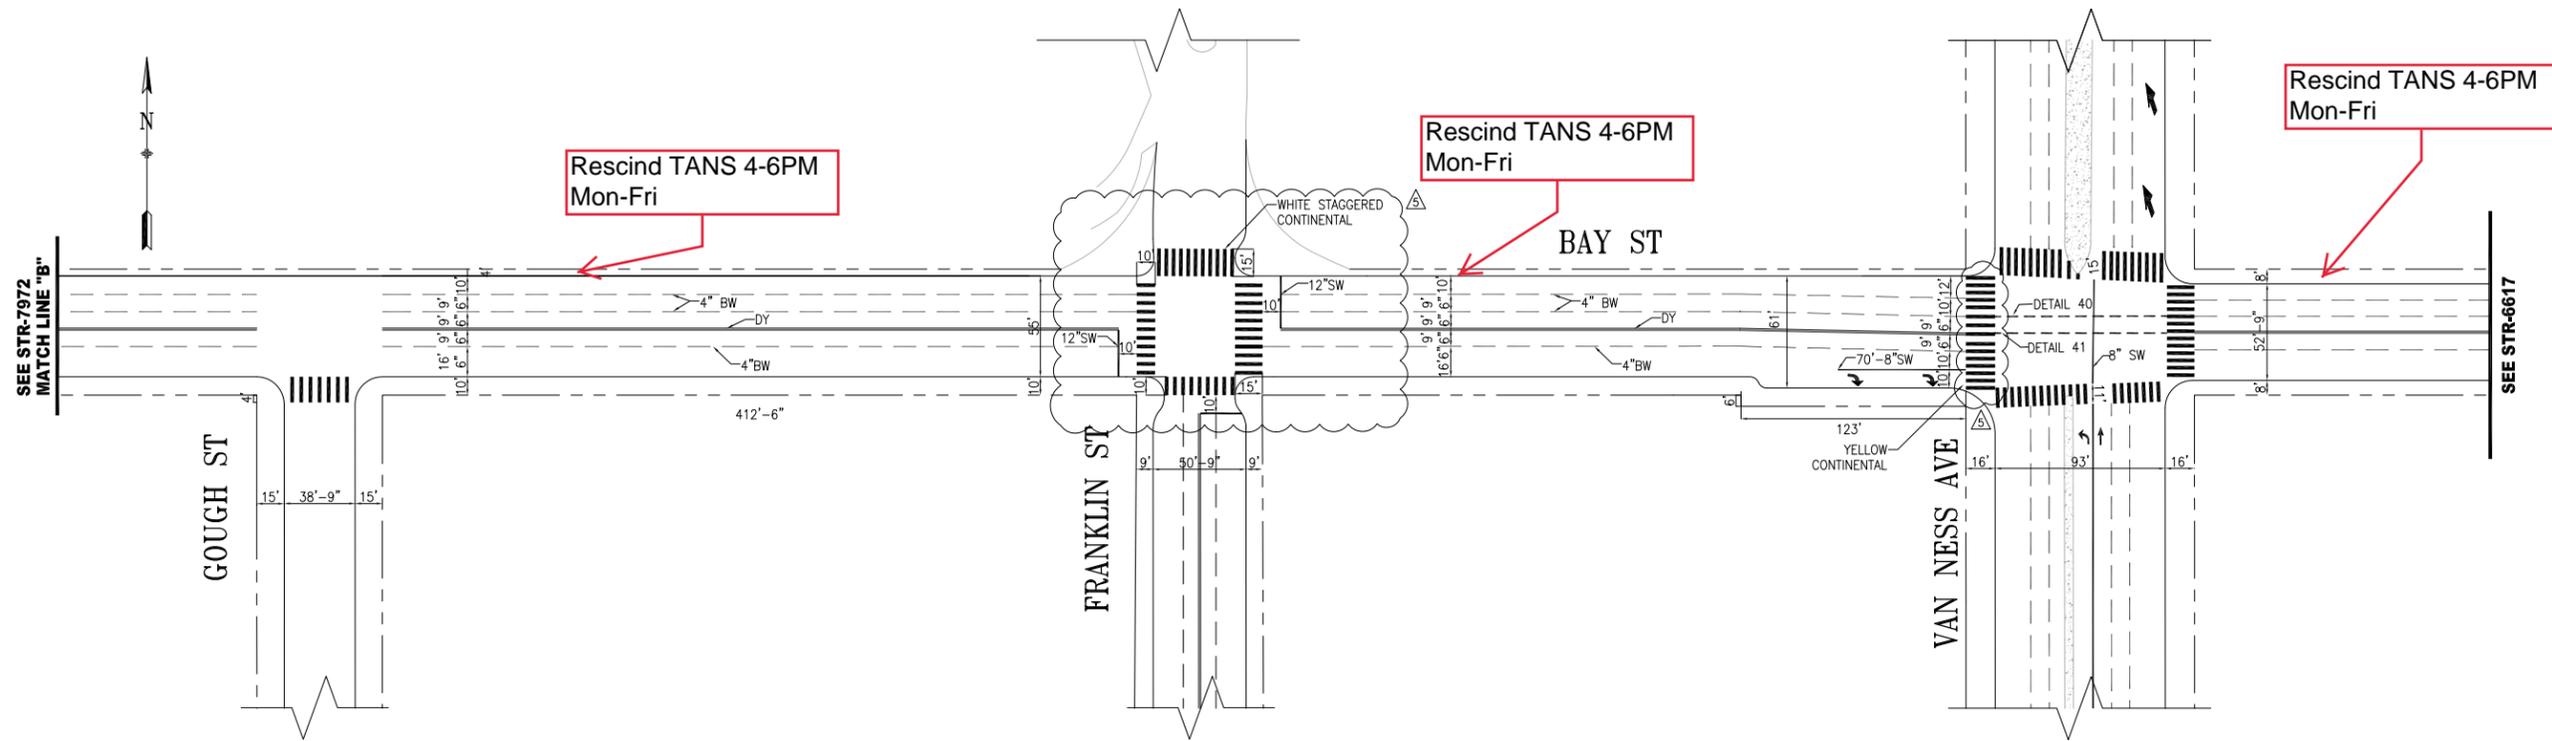

NO.	DATE	DESCRIPTION	BY	APP
10/25/17		ADDED WHITE STAGGERED CONTIS AND ADVANCED LIMIT LINES @FRANKLIN, UPDATED WEST VAN NESS CROSSWALK TO 16' PER PED.	K.E.LEUNG	W.TABAJONDA
10/18/15		ADDED WHITE STAGGERED CONTIS AT GOUGH	K.E.LEUNG	C.HUI
02/19/13		WIDENED CROSSWALK AT GOUGH FRO, 10' TO 14'	D.PADILLA	A.WONG
08/26/13		ADDED SE&SW CORNER BULBS AT FRANKLIN, ADDED EAST XWALK	G.HO	M.VELASCO
07/25/11		RECHANNELIZED NE&NW CORNERS AT FRANKLIN		

TABLE OF REVISIONS
CHECK WITH TRACING TO SEE IF YOU HAVE LATEST REVISION



SUPERSEDES: STR-6363 REV 11	APPROVED
DRAWN: D.LIM	DATE: 08/2012
CHECKED: D.VALLE-SCHWENK	DATE: 09/2012


MIKE SALLABERRY	09/20/12
SENIOR ENGINEER	DATE:
RICARDO OLEA	09/21/12
CITY TRAFFIC ENGINEER	DATE:

SCALE:
1" = 50'
SHEET/SHEETS:
02 OF 02

TRAFFIC STRIPING
BAY STREET
OCTAVIA STREET TO VAN NESS AVENUE

CONTRACT NO.
DRAWING NO. STR-7972.1
FILE NO.
REV. NO. 5

FILE NAME:
DATE: --/--/---

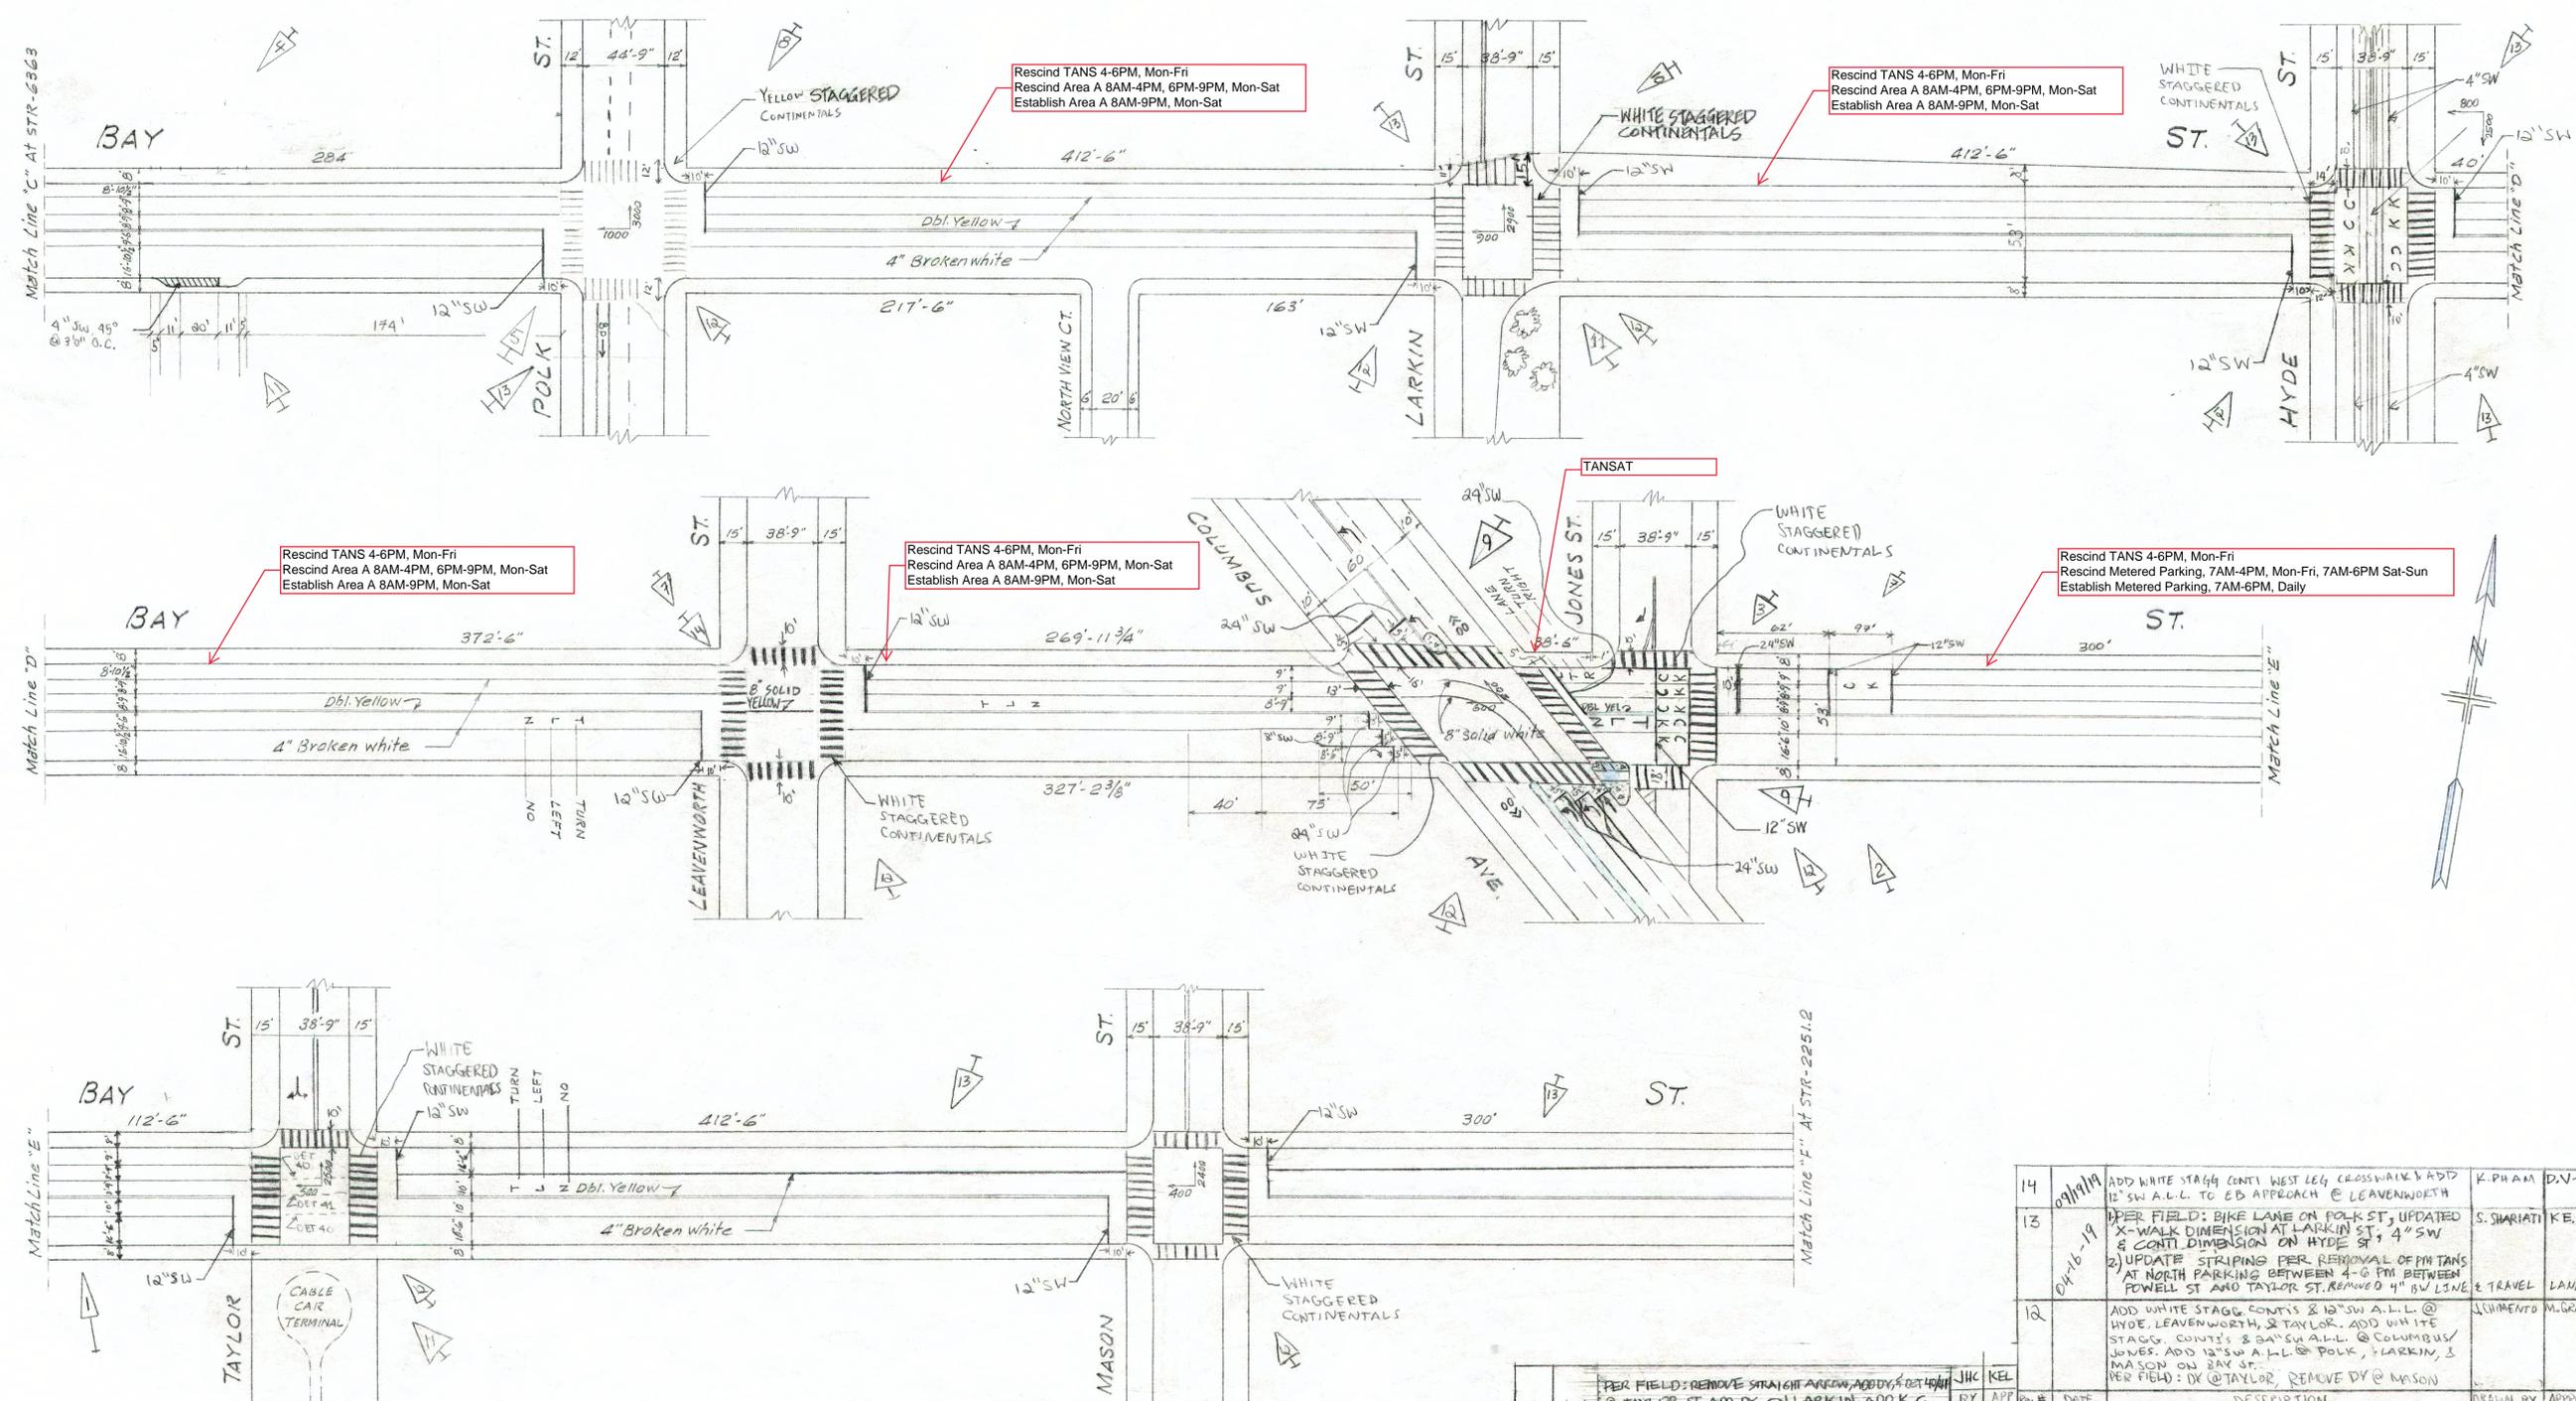

Rescind TANS 4-6PM, Mon-Fri
Rescind Area A 8AM-4PM, 6PM-9PM, Mon-Sat
Establish Area A 8AM-9PM, Mon-Sat

Rescind TANS 4-6PM, Mon-Fri
Rescind Area A 8AM-4PM, 6PM-9PM, Mon-Sat
Establish Area A 8AM-9PM, Mon-Sat

Rescind TANS 4-6PM, Mon-Fri
Rescind Area A 8AM-4PM, 6PM-9PM, Mon-Sat
Establish Area A 8AM-9PM, Mon-Sat

Rescind TANS 4-6PM, Mon-Fri
Rescind Area A 8AM-4PM, 6PM-9PM, Mon-Sat
Establish Area A 8AM-9PM, Mon-Sat

Rescind TANS 4-6PM, Mon-Fri
Rescind Metered Parking, 7AM-4PM, Mon-Fri, 7AM-6PM Sat-Sun
Establish Metered Parking, 7AM-6PM, Daily

NO.	DATE	DESCRIPTION	BY
11	4/23/18	PER FIELD: REMOVE STRAIGHT ARROW, ADD 4' DETOUR @ TAYLOR ST. ADD DY ON LARKIN. ADD K.C., MOVE 24" SW A.L.L. TO 10', EXTEND 12" SW K.C. LINES @ COLUMBUS. REMOVE 8" SW, ADD DY @ HYDE. ADD DY @ WHITE STAGG CONTIG MASON. MOVED CURB CUT EAST OF POLK TO SUITSIVE PER FIELD.	JHC KEL
10	08/14/15	CHANGE TO WHITE STAGGERED CONTIG @ POLK, LARKIN	JHC
9	6/9/14	UPDATED STRIPING @ COLUMBUS PER OFFICIAL RECORD	BD
8	7-12-13	CLARIFY CROSSWALK COLOR AND WIDTH AT POLK, PER FIELD	BD
7	5-17-12	CHANGED 8" SW TO 8" ST AT LEAVENWORTH AND ADDED KEEP QUEUE AT 590 BAY (EAST OF JONES)	BD
6	***	ADDED FEET CLEAR MESSAGE AT JONES	BD
5	16-16-10	Added Reducers on sidewalks at Polk	BD
4	1-8-07	Curb cut back on Bay between Polk and the Ness	BD
3	3/7/03	Added 24" Solid White Advanced Stop Line	BD
2	10/6/02	ADDED "NLT" DET. 40', 4" BW, 4" DBL YELLOW	BD
1		Removed "NLT" message, EB @ Taylor St	BD

NO.	DATE	DESCRIPTION	DRAWN BY	APPROVED BY
14	04/11/18	ADD WHITE STAGG CONTI WEST LEG CROSSWALK & ADD 12" SW A.L.L. TO EB APPROACH @ LEAVENWORTH	K. PHAM	D.V.S.
13	04-16-19	PER FIELD: BIKE LANE ON POLK ST, UPDATED X-WALK DIMENSION AT LARKIN ST, 4" SW & CONTI DIMENSION ON HYDE ST, 4" SW 2) UPDATE STRIPING PER REMOVAL OF PM TANS AT NORTH PARKING BETWEEN 4-6 PM BETWEEN POWELL ST AND TAYLOR ST. REMOVE 4" BW LINE & TRAVEL LANE.	S. SHARIATI	K.E. LEUNG
12		ADD WHITE STAGG CONTIS & 12" SW A.L.L. @ HYDE, LEAVENWORTH, & TAYLOR. ADD WHITE STAGG CONTIS & 24" SW A.L.L. @ COLUMBUS/ JONES. ADD 12" SW A.L.L. @ POLK, LARKIN, & MASON ON BAY ST. PER FIELD: DX @ TAYLOR. REMOVE DY @ MASON	J. CHIMENTO	M. GREANEY

REFERENCES
*** AS PER FIELD CONDITION

REFERENCES
INSERT FILE NO'S OF SURVEYS, PLANS, ETC. USED
Supersedes STR-22511 change 22.

**CITY AND COUNTY OF SAN FRANCISCO
DEPARTMENT OF PUBLIC WORKS
BUREAU OF TRAFFIC ENGINEERING & OPERATIONS**


**TRAFFIC STRIPING
BAY STREET
FILLMORE ST. TO THE EMBARCADERO**

SCALE 1" = 50'
SHEET OF SHEETS

DESIGNED BY: DATE
DRAWN BY: DATE
TRACED BY: DATE
CHECKED BY: DATE

APPROVED: 1-24-90
SECTION ENG. DATE: 1-24-90
CITY TRAFFIC ENGINEER

FILE STR-6617
CHANGE 14

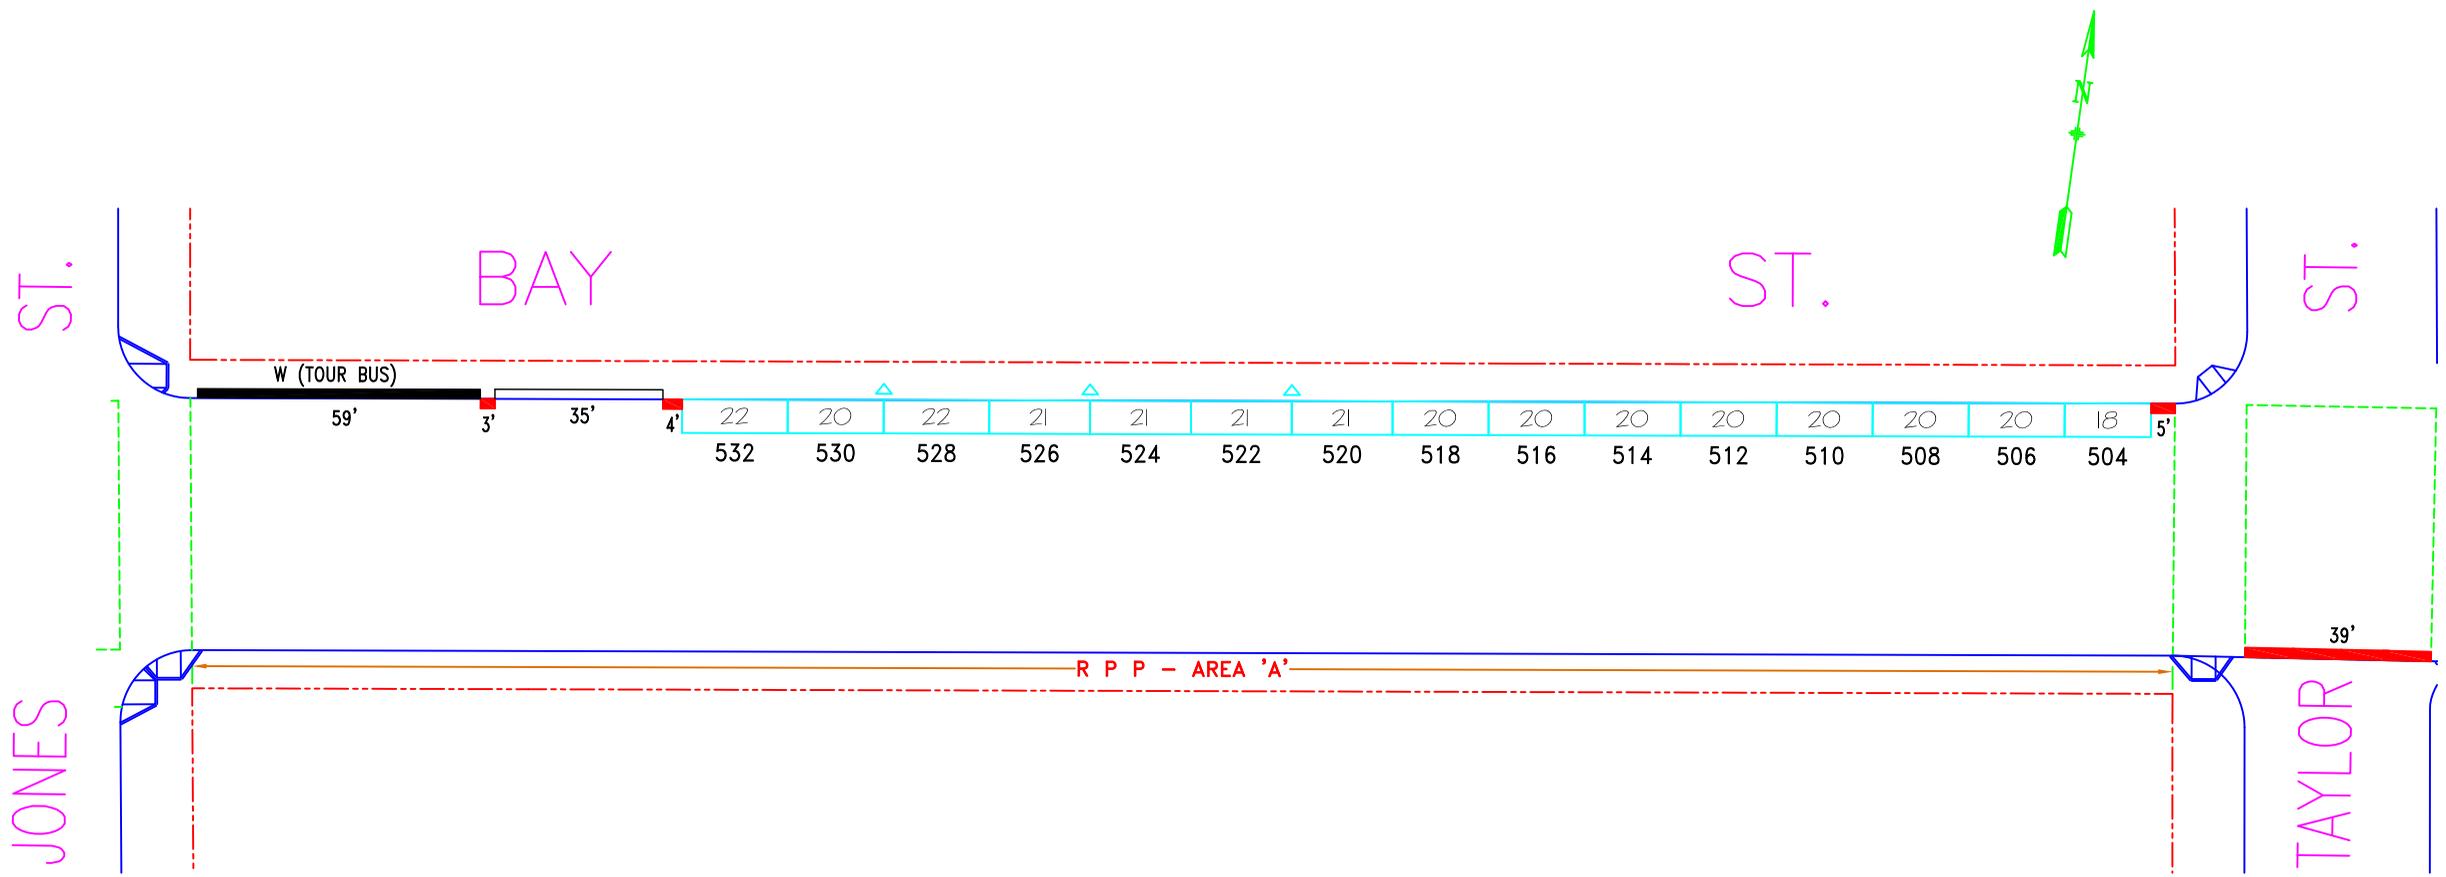

LEGEND:
 ▽ - TWIN MOUNT

NO.	REVISION DESCRIPTION	BY	DATE	DIR/RES														
1	Revoke TBLZ, install #504-#514	JB	7/9/13	5114														



SAN FRANCISCO MUNICIPAL TRANSPORTATION AGENCY
CITY AND COUNTY OF SAN FRANCISCO
 PARKING METER SPACES

SIDE	TOW-AWAY		METER CT.		GENERAL				LOADING		METERED SPACES							TOTAL	
	AM	PM	SS	MS	GMP	MC	TIMES	DAYS	ML	MTL	6-W	15 MIN	30 MIN	1 HR	2 HR	10 HR	4 HR		
ODD																			
EVEN		4P-6P	15		15		7A-4P 7A-6P	M-F SA-SU										15	15

BAY ST. (BAY - 325)
(500) BLOCK
 Meters 325-05XXy
TAYLOR ST. TO JONES ST.

SCALE: **1" = 40'** DATE: **7/13/09** BY: **JB**

AREA
4

Date: 8/29/13 14:23
 User: JTB
 Title: Bay St. (500) Block
 Project: 325-05XXy