

## SFMTA - TASC SUMMARY SHEET

<p><b>PreStaff_Date:</b> 10/15/2024</p> <p><b>Requested_by:</b> SFMTA</p> <p><b>Handled:</b> Grant Brokl <i>LS</i></p> <p><b>Section Head:</b> M Sallaberry <i>MS</i></p>	<p><input type="checkbox"/> <b>Public Hearing Consent</b></p> <p><input type="checkbox"/> <b>Public Hearing Regular</b></p> <p><input type="checkbox"/> <b>Informational / Other</b> <small>PH - Regular</small></p>	<p><b>No objections:</b> _____</p> <p><b>Item Held:</b> _____</p> <p><b>Other:</b> _____</p>
---	--	--

**Location:** Shotwell Street at 20th Street

**Subject:** On-Street Bicycle Parking

**PROPOSAL / REQUEST:**

ESTABLISH – NO PARKING ANY TIME, EXCEPT BICYCLES

Shotwell Street, east side, from 20th Street to 24 feet southerly (for 17-foot corral and red zones) (Supervisor District 9)

Proposal to establish an on-street bicycle corral in an existing general unmetered parking space at 591 Shotwell Street.

Grant Brokl, grant.brokl@sfmta.com

**BACKGROUND INFORMATION / COMMENTS**

This proposal establishes a bike corral on the east side of Shotwell Street replacing a general unmetered parking space at the request of adjacent business. This space will become daylighting on January 1st 2025 under AB 413; the proposed corral occupies this planned daylighting zone.

**HEARING NOTIFICATION AND PROCESSING NOTES:**

**ENVIRONMENTAL CLEARANCE BY:**

SFMTA  Attached  Pending


**CHECK IF PREPARING SEPARATE SFMTA BOARD CALENDAR ITEM FOR PROPOSAL:**

TASC Packet – Bike Corral  
Shotwell Street at 20th Street

Shotwell Street  
at 20th Street

20th Street

Shotwell Street

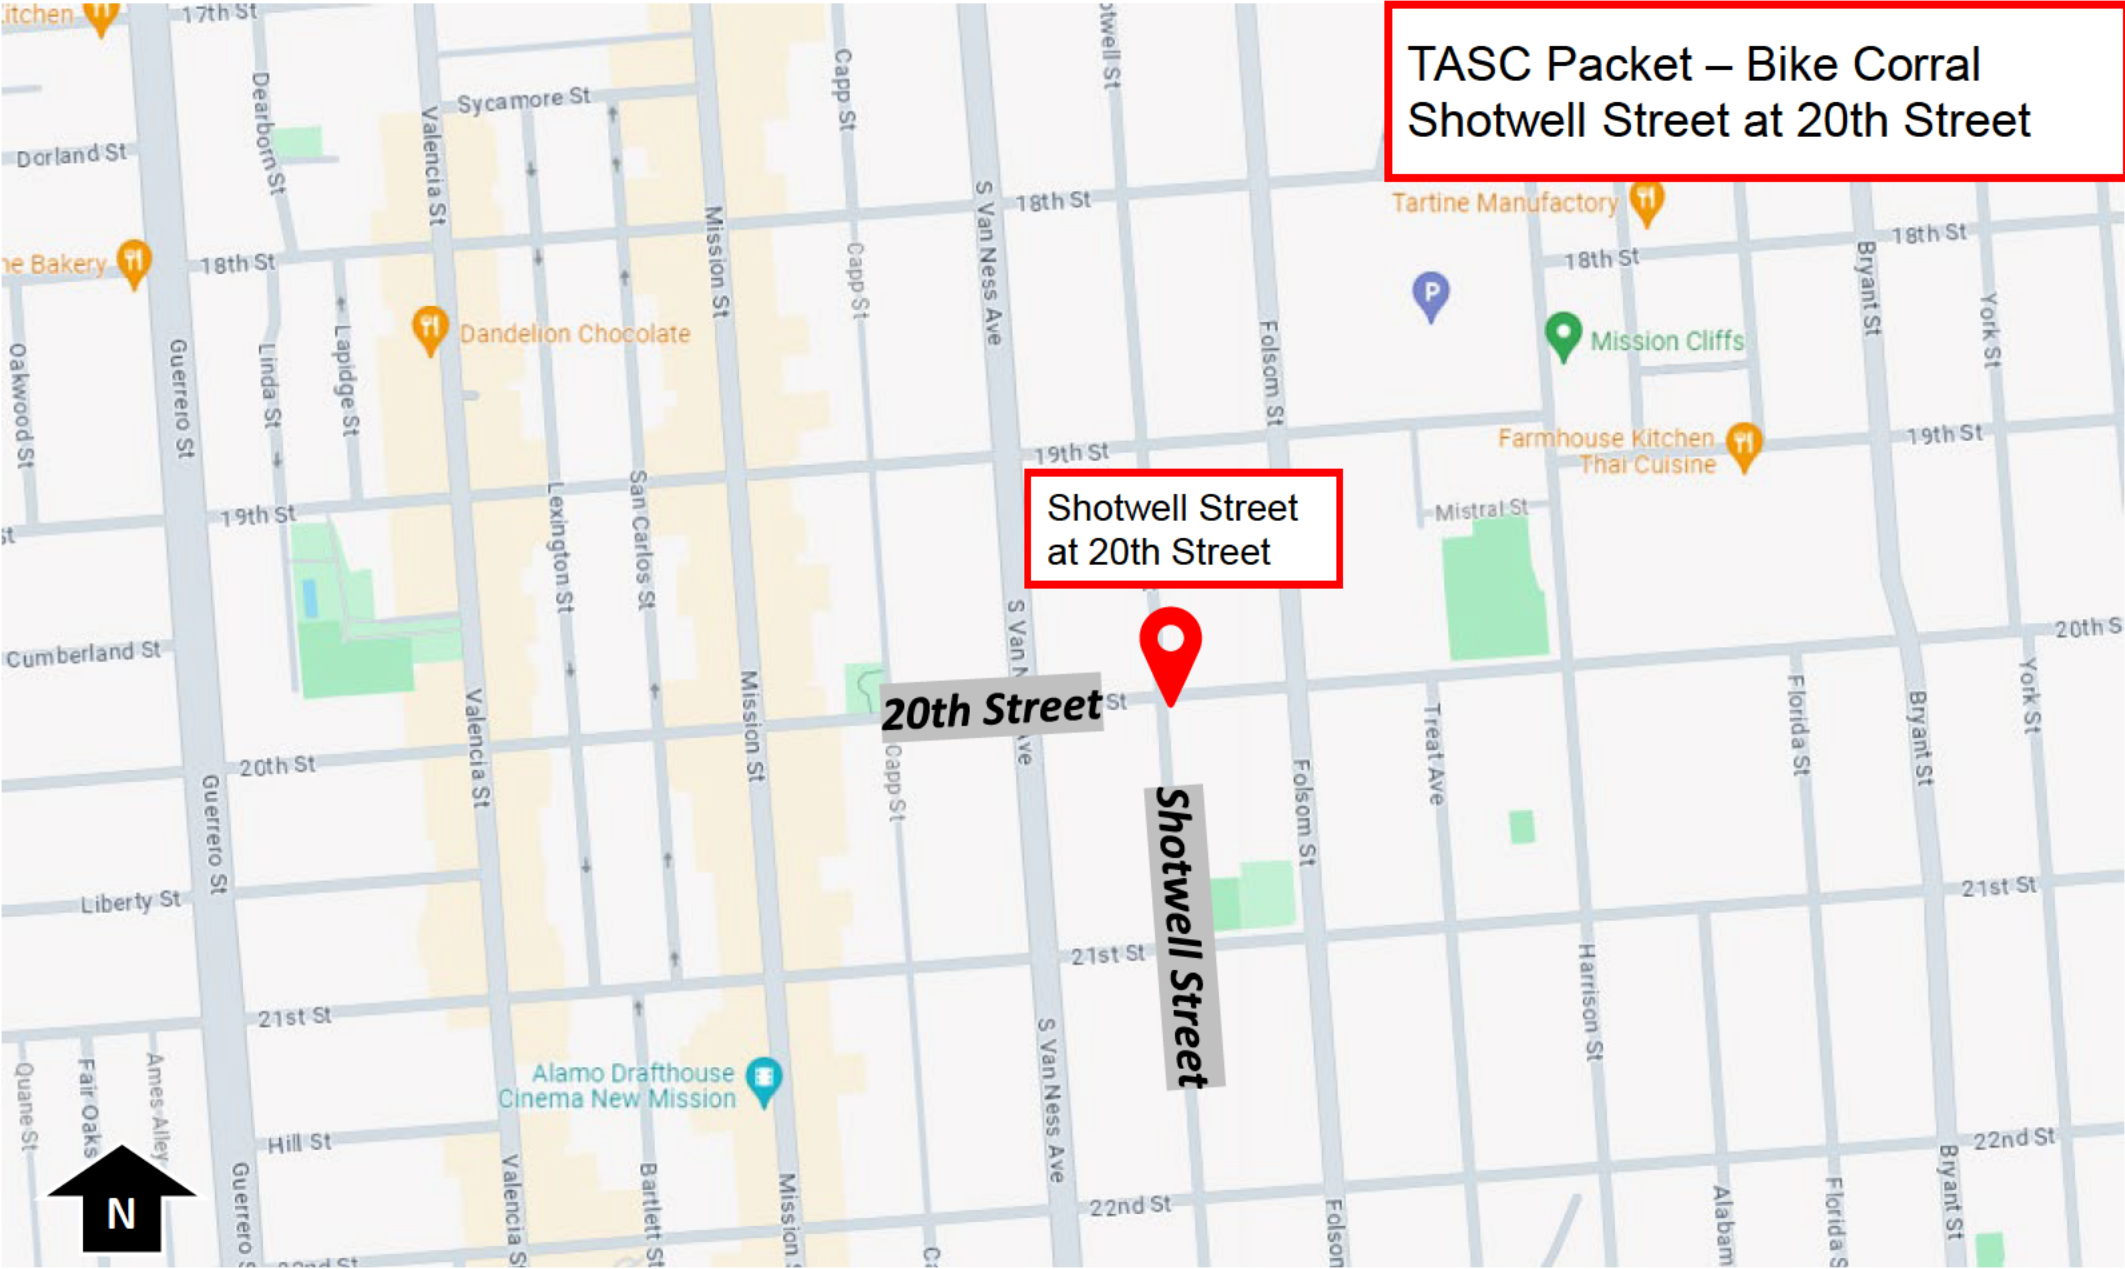



TASC Packet – Bike Corral  
Shotwell Street at 20th Street



Proposed 17'  
Bike Corral


Proposed 24'  
red zone





Shotwell Street, east side, from 20th Street to 24 feet southerly

TASC Packet – Bike Corral  
Shotwell Street at 20th Street

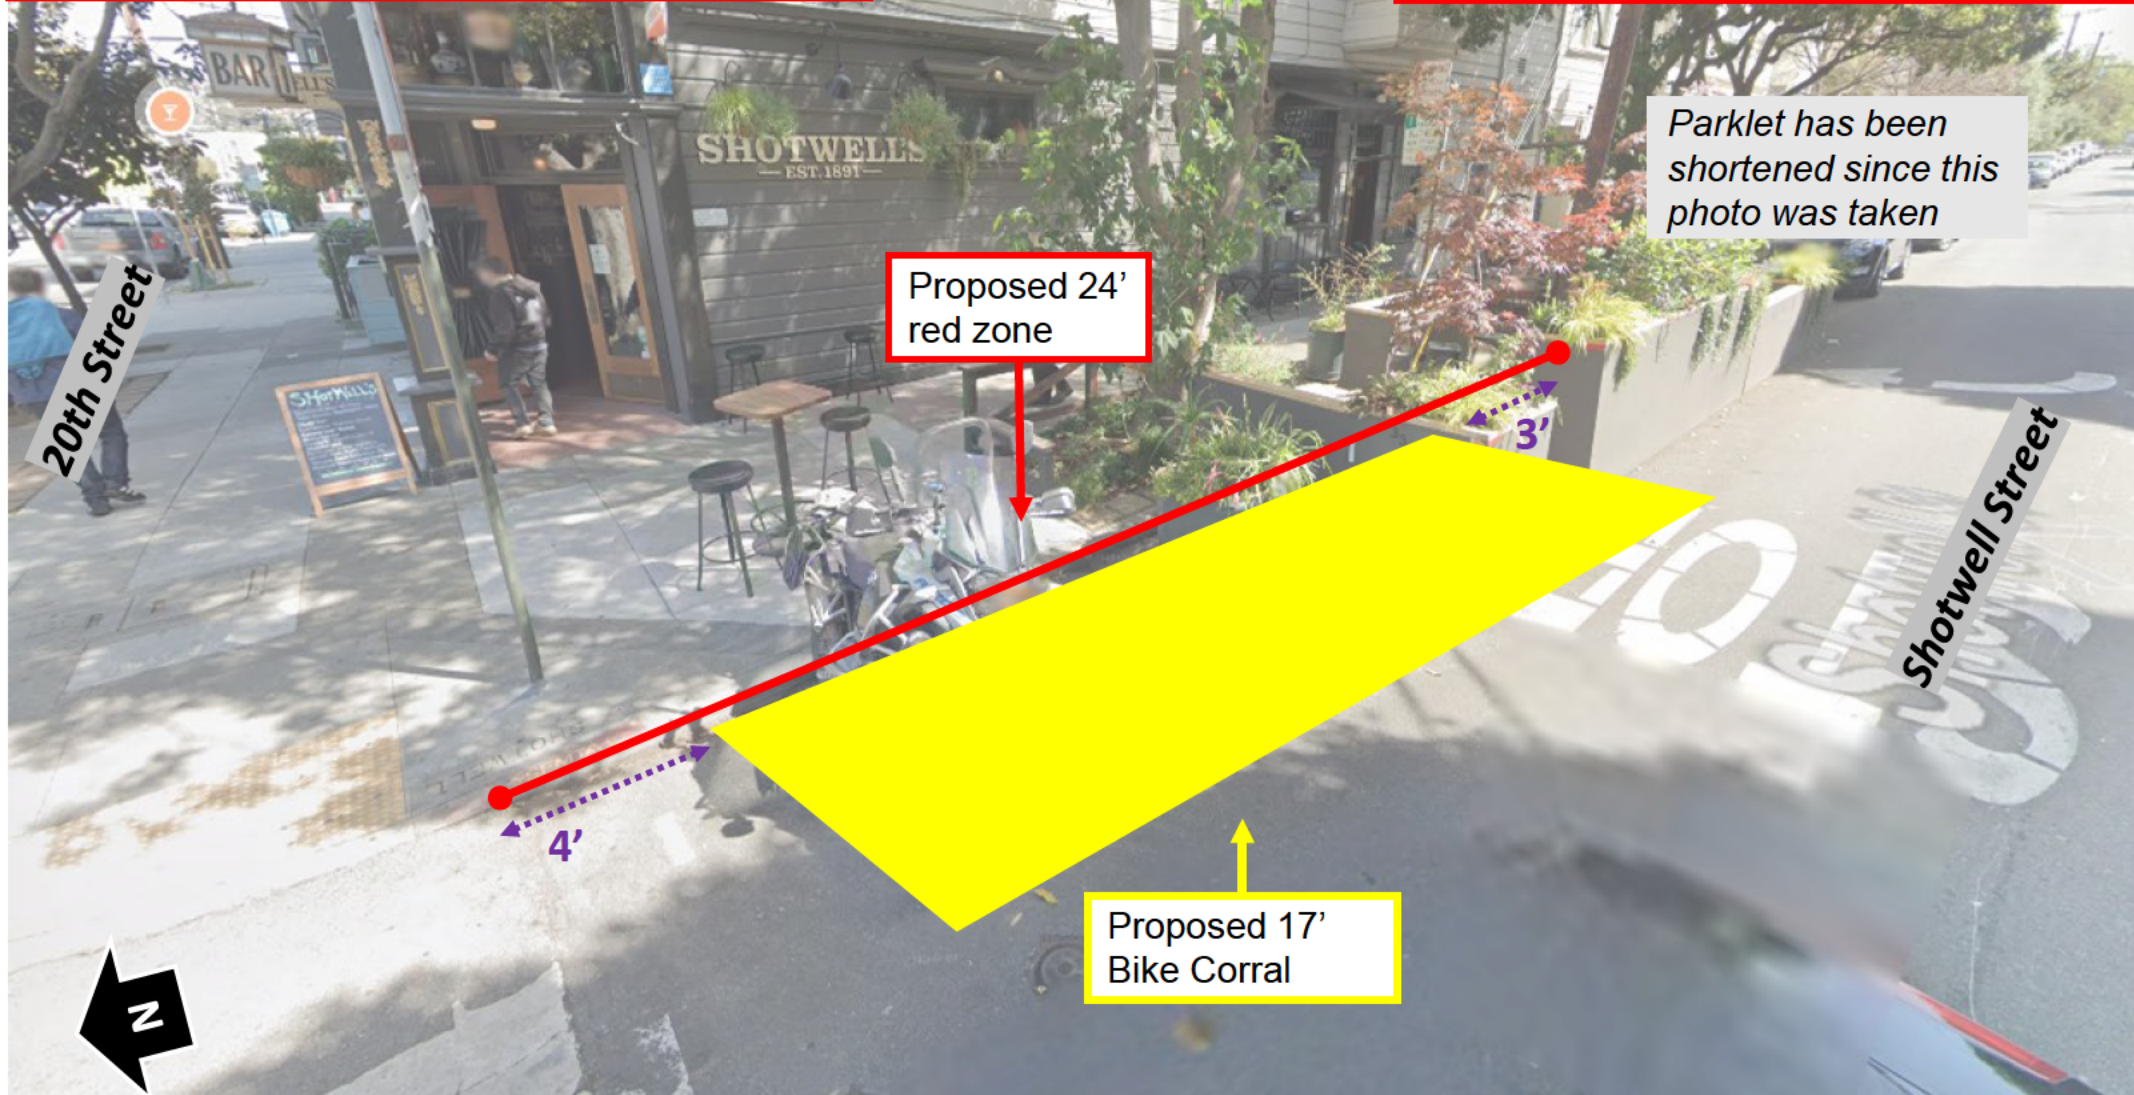

Proposed 24'  
red zone


*Parklet has been  
shortened since this  
photo was taken*



Proposed 17'  
Bike Corral




20th Street

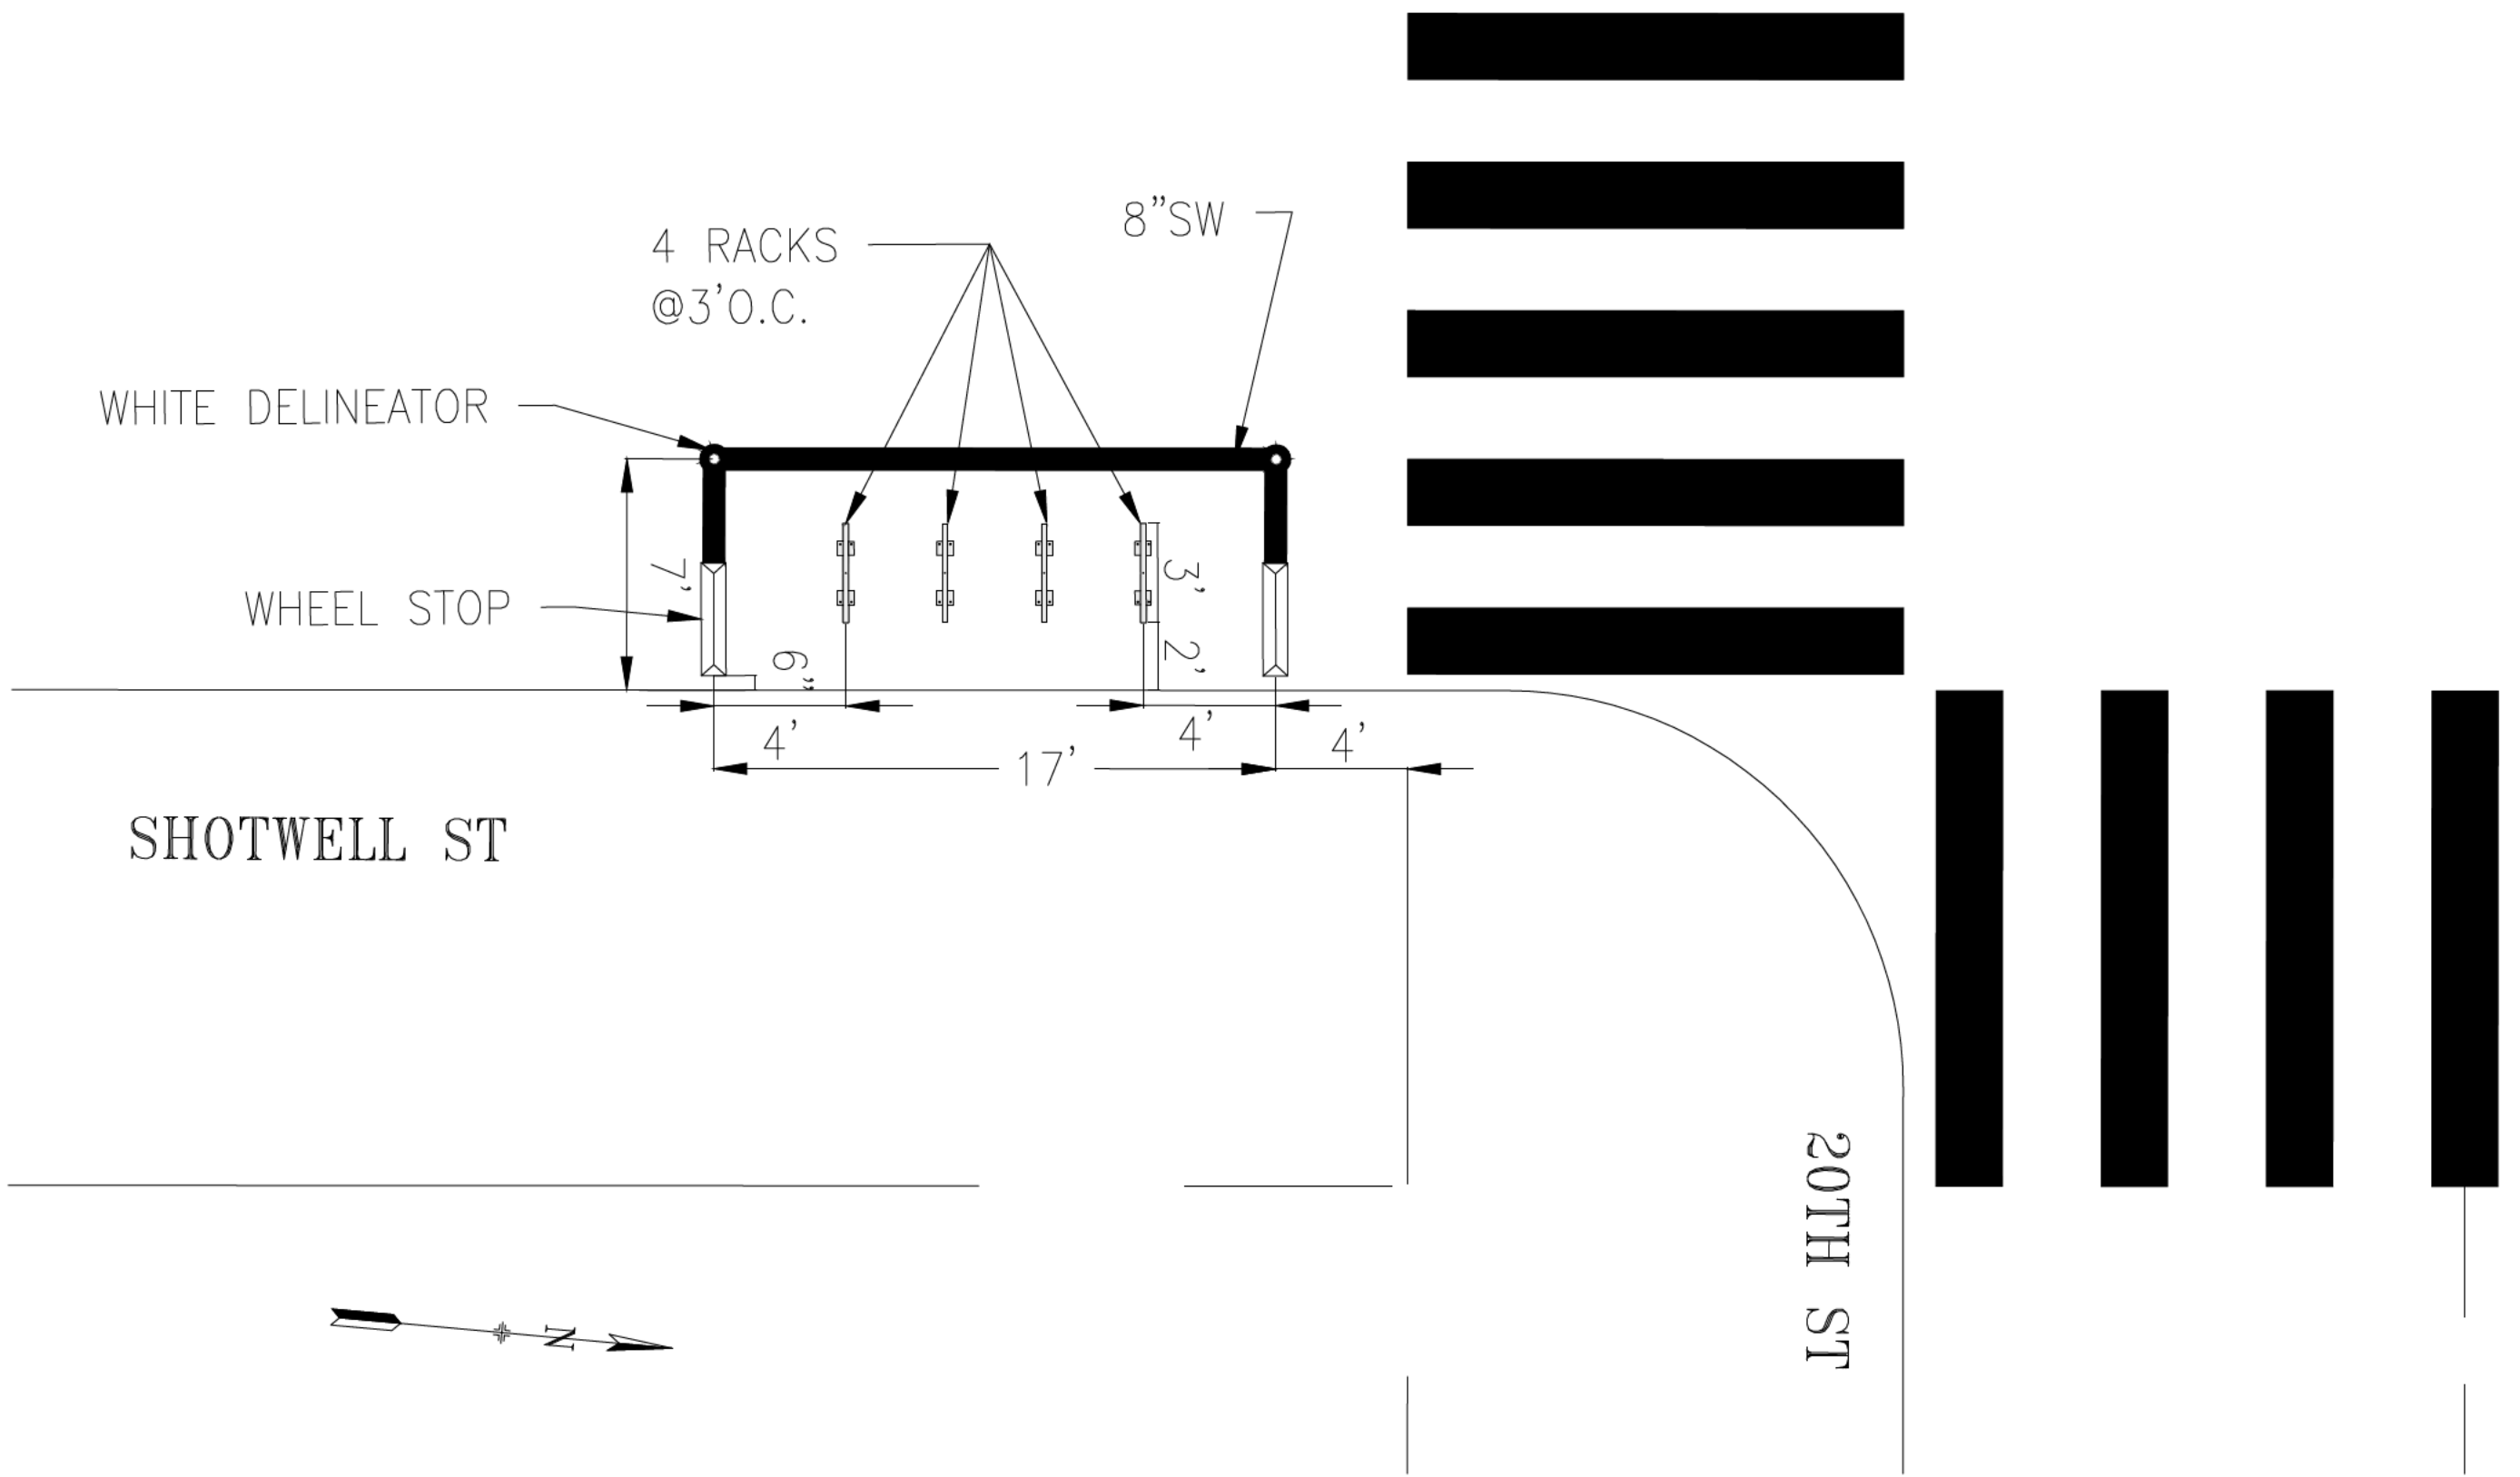Shotwell Street



 <b>SFMTA</b>		APPROVED		SCALE:	CONTRACT NO.			
		DRAWN:	DATE:	SENIOR ENGINEER		DATE:	DRAWING NO.	
		CHECKED:	DATE:	CITY TRAFFIC ENGINEER		DATE:		FILE NO.
						SHEET/SHEETS		

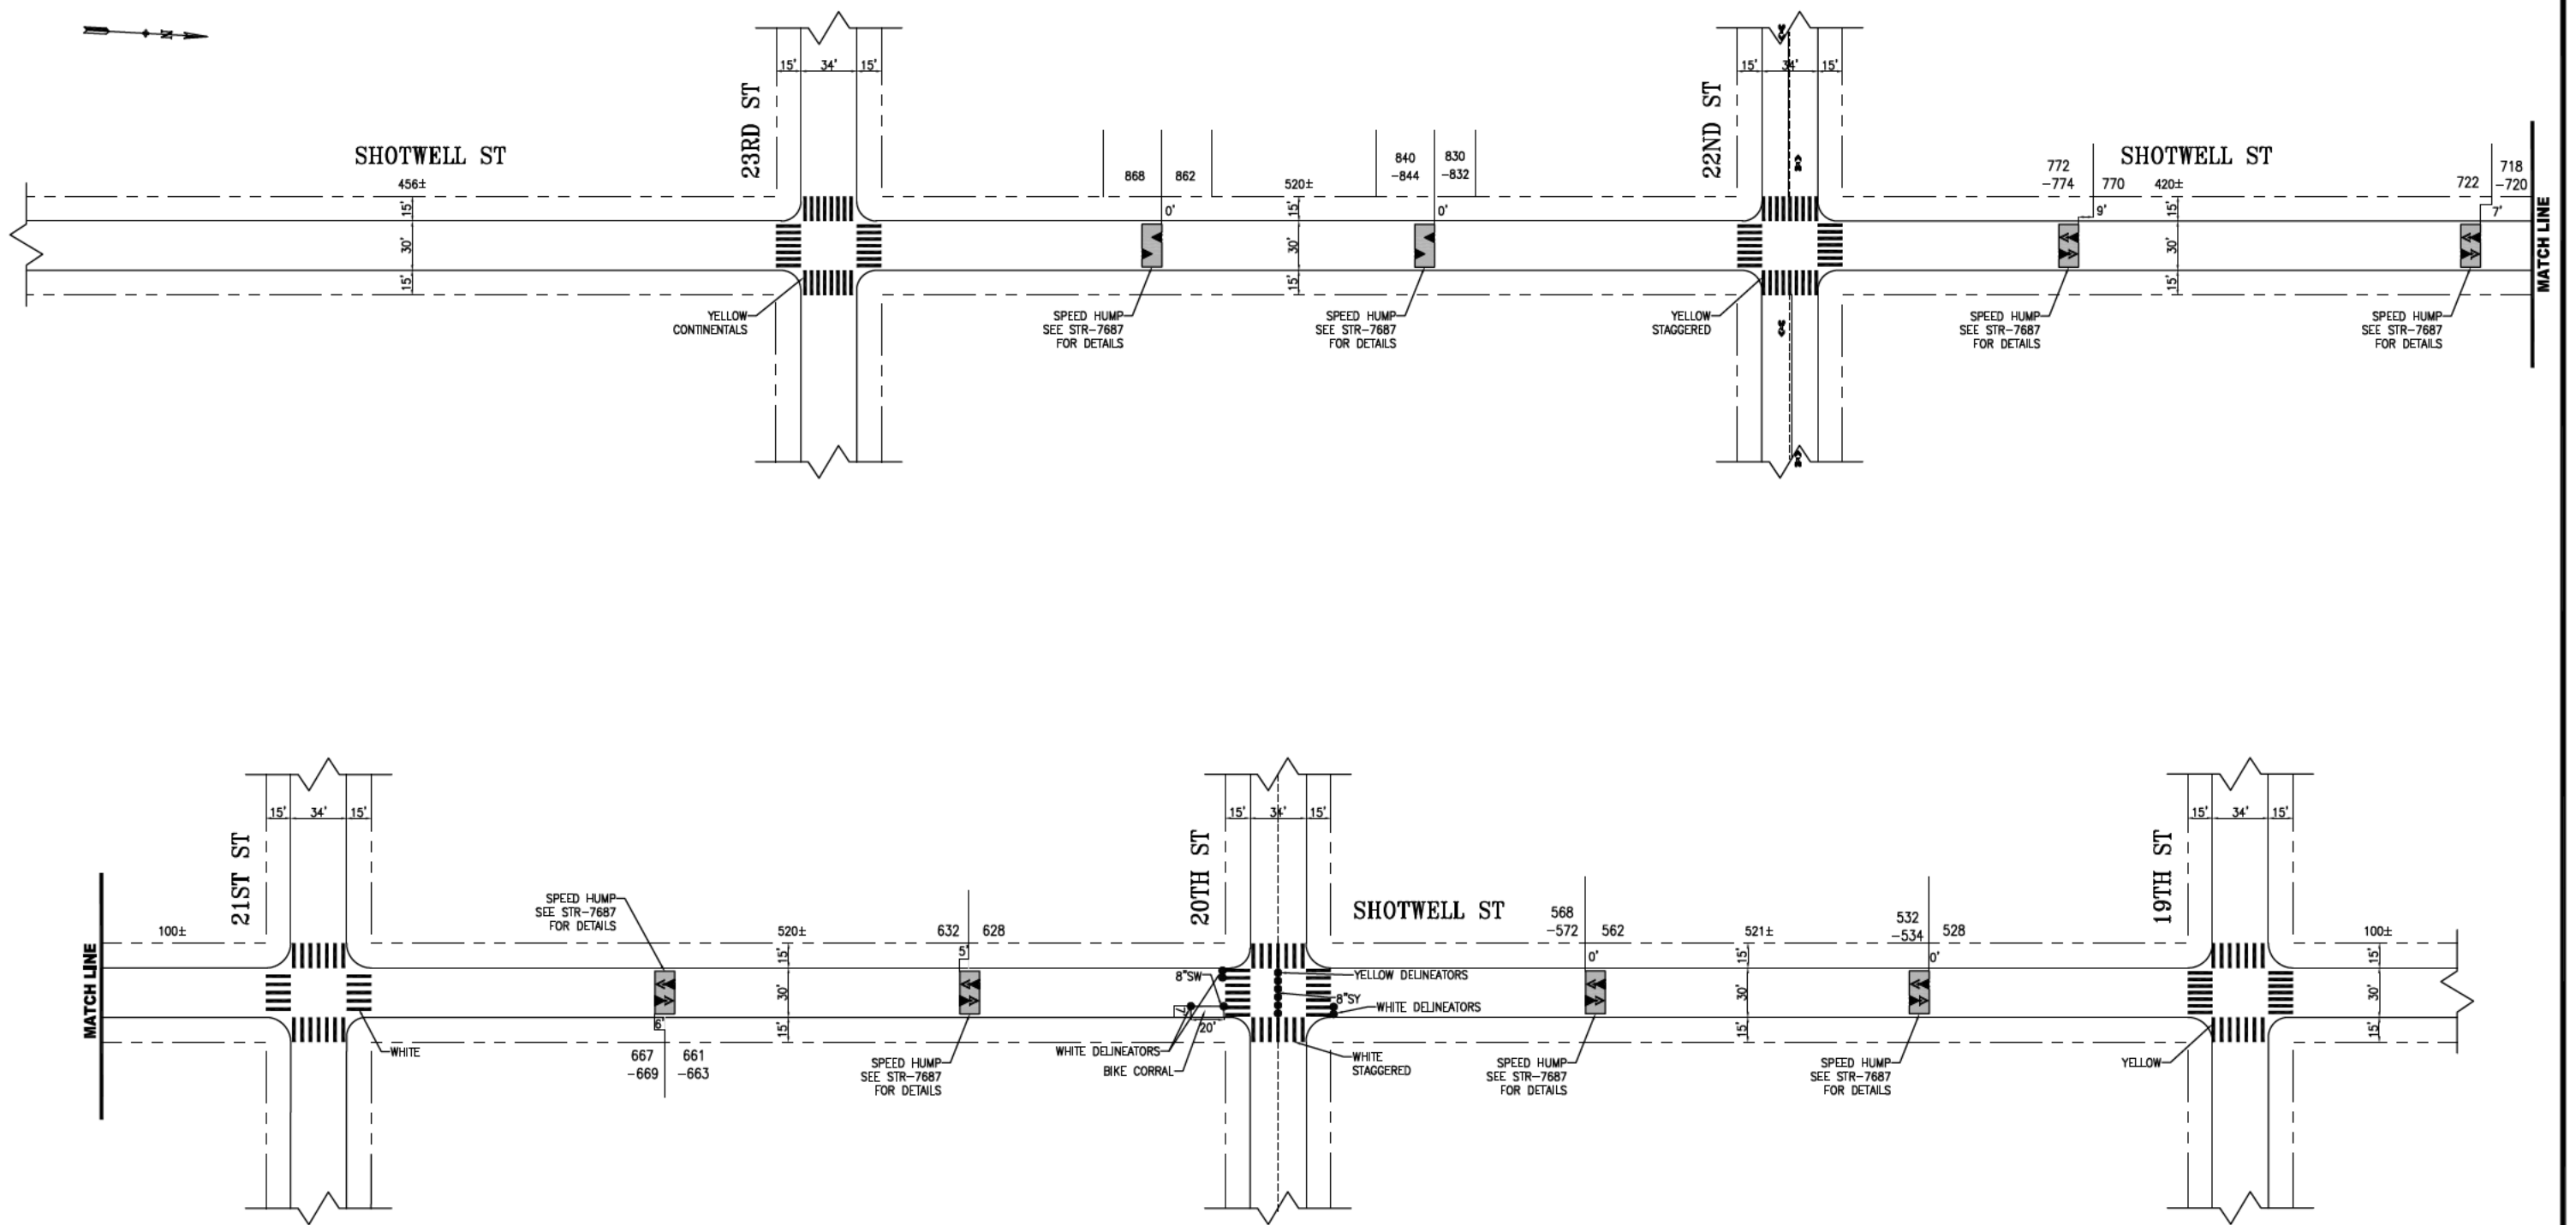

NO.	DATE	DESCRIPTION	BY	APP
1	07/02/20	ADDED 6 SPEED HUMPS BTWN. 22ND AND 19TH STS.	J.GARZEE	G.HO
2	05/20/19	ADDED WHITE CONTINENTALS @ 21ST ST.	A.UY	M.SALLABERRY
3	10/25/17	ADDED WHITE CONTINENTALS @ 20TH ST.	C.SKERRIT	B.WOO
4	10/11/16	ADDED 2 SPEED HUMPS BTWN. 23RD AND 22ND STS.	N.CARR	M.SALLABERRY

TABLE OF REVISIONS  
CHECK WITH TRACING TO SEE IF YOU HAVE LATEST REVISION



DRAWN: A.HO	DATE: 06/22/16
CHECKED: W.TABAJONDA	DATE: 10/13/16

APPROVED	
MIKE SALLABERRY	10/14/16
SENIOR ENGINEER	DATE:
RICARDO OLEA	10/17/16
CITY TRAFFIC ENGINEER	DATE:

SCALE:  
1" = 50'

SHEET/SHEETS:

TRAFFIC STRIPING

SHOTWELL STREET  
24TH STREET TO 19TH STREET

CONTRACT NO.
DRAWING NO. STR-8201.1
FILE NO.
REV. NO. 3

FILE NAME  
DATE: --/--/--





### ON-STREET BICYCLE PARKING CORRAL APPLICATION



**PLEASE INCLUDE PICTURES OF EXISTING BIKE PARKING DEMAND WITH THIS APPLICATION**

Address of Sponsor(s)*	3349 20th St.
Name of Sponsor(s)	Shotwell's Bar
Contact Person	[REDACTED]
Phone & Email	[REDACTED]
Property/Building Owner	same as above
Phone & Email	same as above
Description of bike parking demand (# of bikes) and peak time periods	4 bikes

\*Sponsor is the agency, building, business, or organization requesting the bicycle corral.

**IMPORTANT: By signing this application, the sponsor(s) of the proposed corral agree(s) to regular sweeping/debris removal of the facility as well as the adjacent 20 feet of curb on both sides. Application is hereby made to the SFMTA Livable Streets Subdivision to install an on-street bicycle parking corral at the address(es) listed above.**

Sponsor Signature 1	[REDACTED]
Print Name & Date	[REDACTED] 7/22/24
Sponsor Signature 2	[REDACTED]
Print Name & Date	[REDACTED]

**Return completed application via Email, Mail, or Fax (email preferred):**

Email:	bikeparking@sfmta.com
Mail:	SFMTA Livable Streets, Bicycle Parking One South Van Ness Ave, Floor Seven San Francisco, CA 94103
Fax:	415-646-2330