

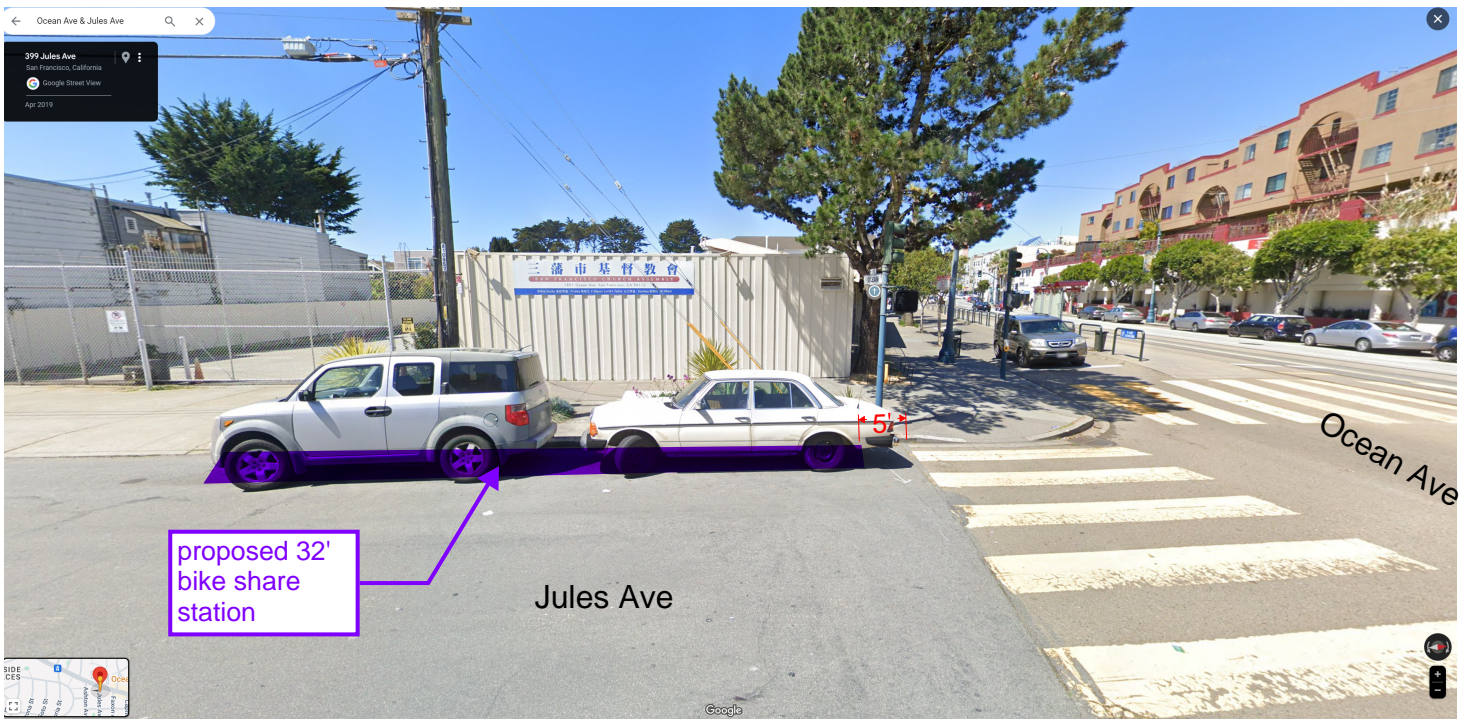


SFMTA - TASC SUMMARY SHEET

PreStaff_Date: 7/30/2024 Requested_by: SFMTA Handled: Laura Stonehill (646-4320) Section Head : M. Sallaberry <i>MS</i>	<input type="checkbox"/> Public Hearing Consent <input checked="" type="checkbox"/> Public Hearing Regular <input type="checkbox"/> Informational / Other <small>PH - Regular</small>	No objections: _____ Item Held: _____ Other: _____
Location: Jules Avenue at Ocean Avenue		
Subject: Bike Share Station		
PROPOSAL / REQUEST: ESTABLISH – NO STOPPING EXCEPT BICYCLES ESTABLISH – BIKE SHARE STATION Jules Avenue, west side, from 5 feet to 37 feet south of Ocean Avenue (32-foot station) (Supervisor District 11) Proposing to install a Bay Wheels bike share station in the parking lane on the west side of Jules Avenue, south of Ocean Avenue, adjacent to the SF Church Assembly parking lot. Laura Stonehill, laura.stonehill@sfmta.com		
BACKGROUND INFORMATION / COMMENTS Stations with bicycles are 6 feet long and 4 feet tall with a kiosk 7.8 feet tall and map panel at the south end of the station. Stations are solar powered via a panel system that extends vertically from the kiosk. No excavation is necessary. - no Muni Grid Y12 11-dock station		
HEARING NOTIFICATION AND PROCESSING NOTES:	ENVIRONMENTAL CLEARANCE BY: <input type="checkbox"/> SFMTA <input checked="" type="checkbox"/> Attached <input type="checkbox"/> Pending	
CHECK IF PREPARING SEPARATE SFMTA BOARD CALENDAR ITEM FOR PROPOSAL: <input type="checkbox"/>		

Proposed bike share station in the parking lane on the west side of Jules, south of Ocean Ave

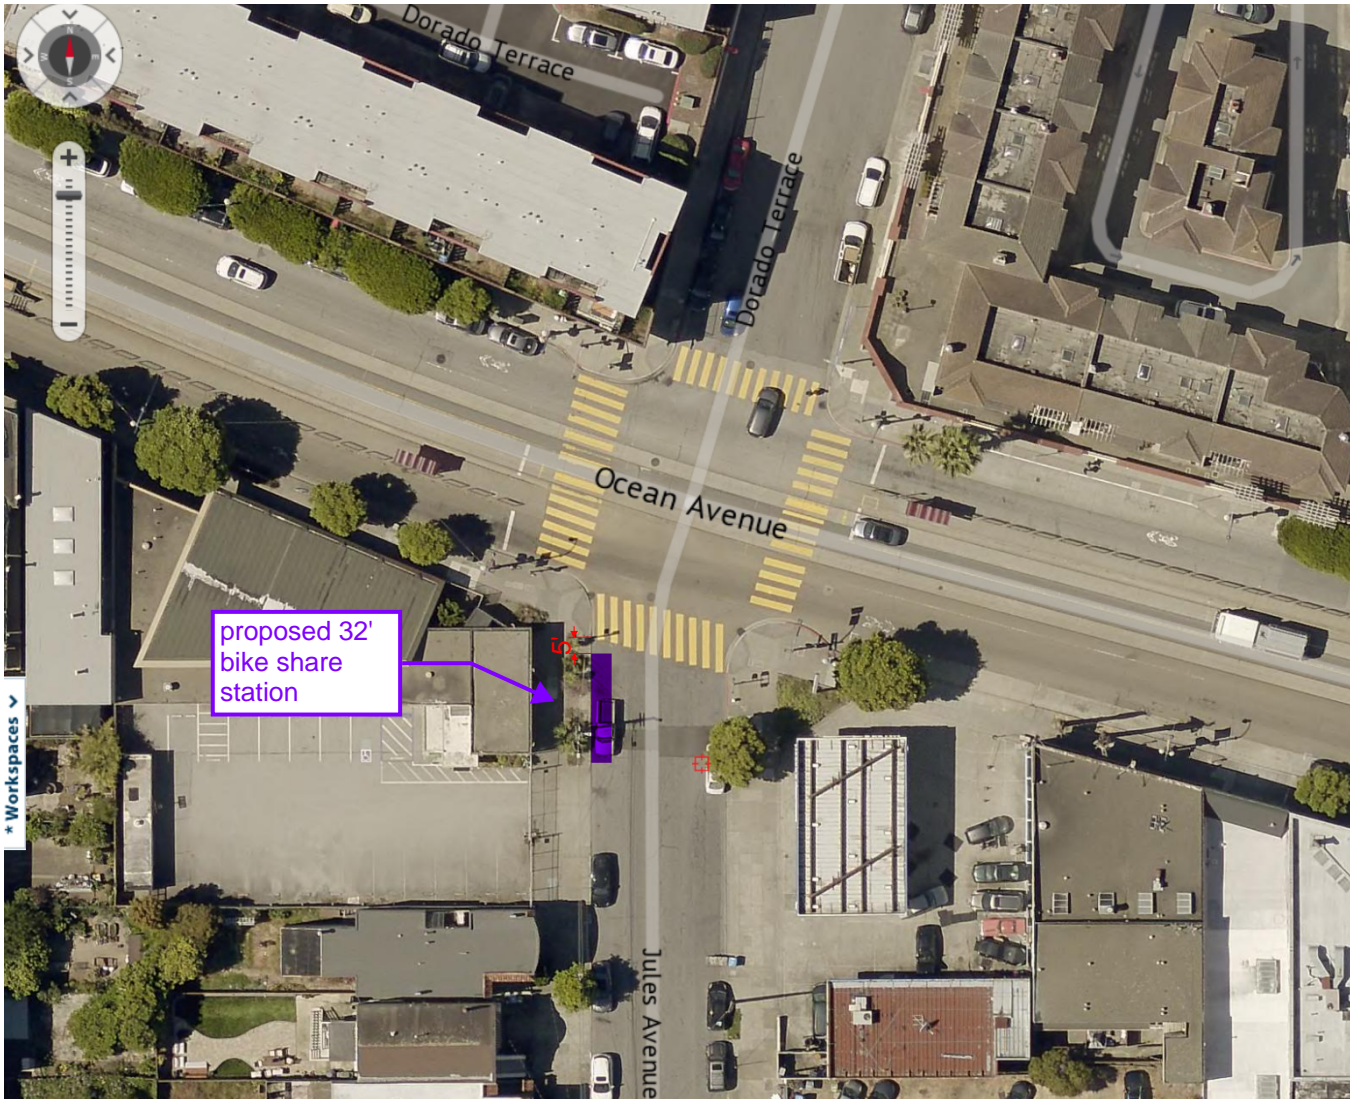

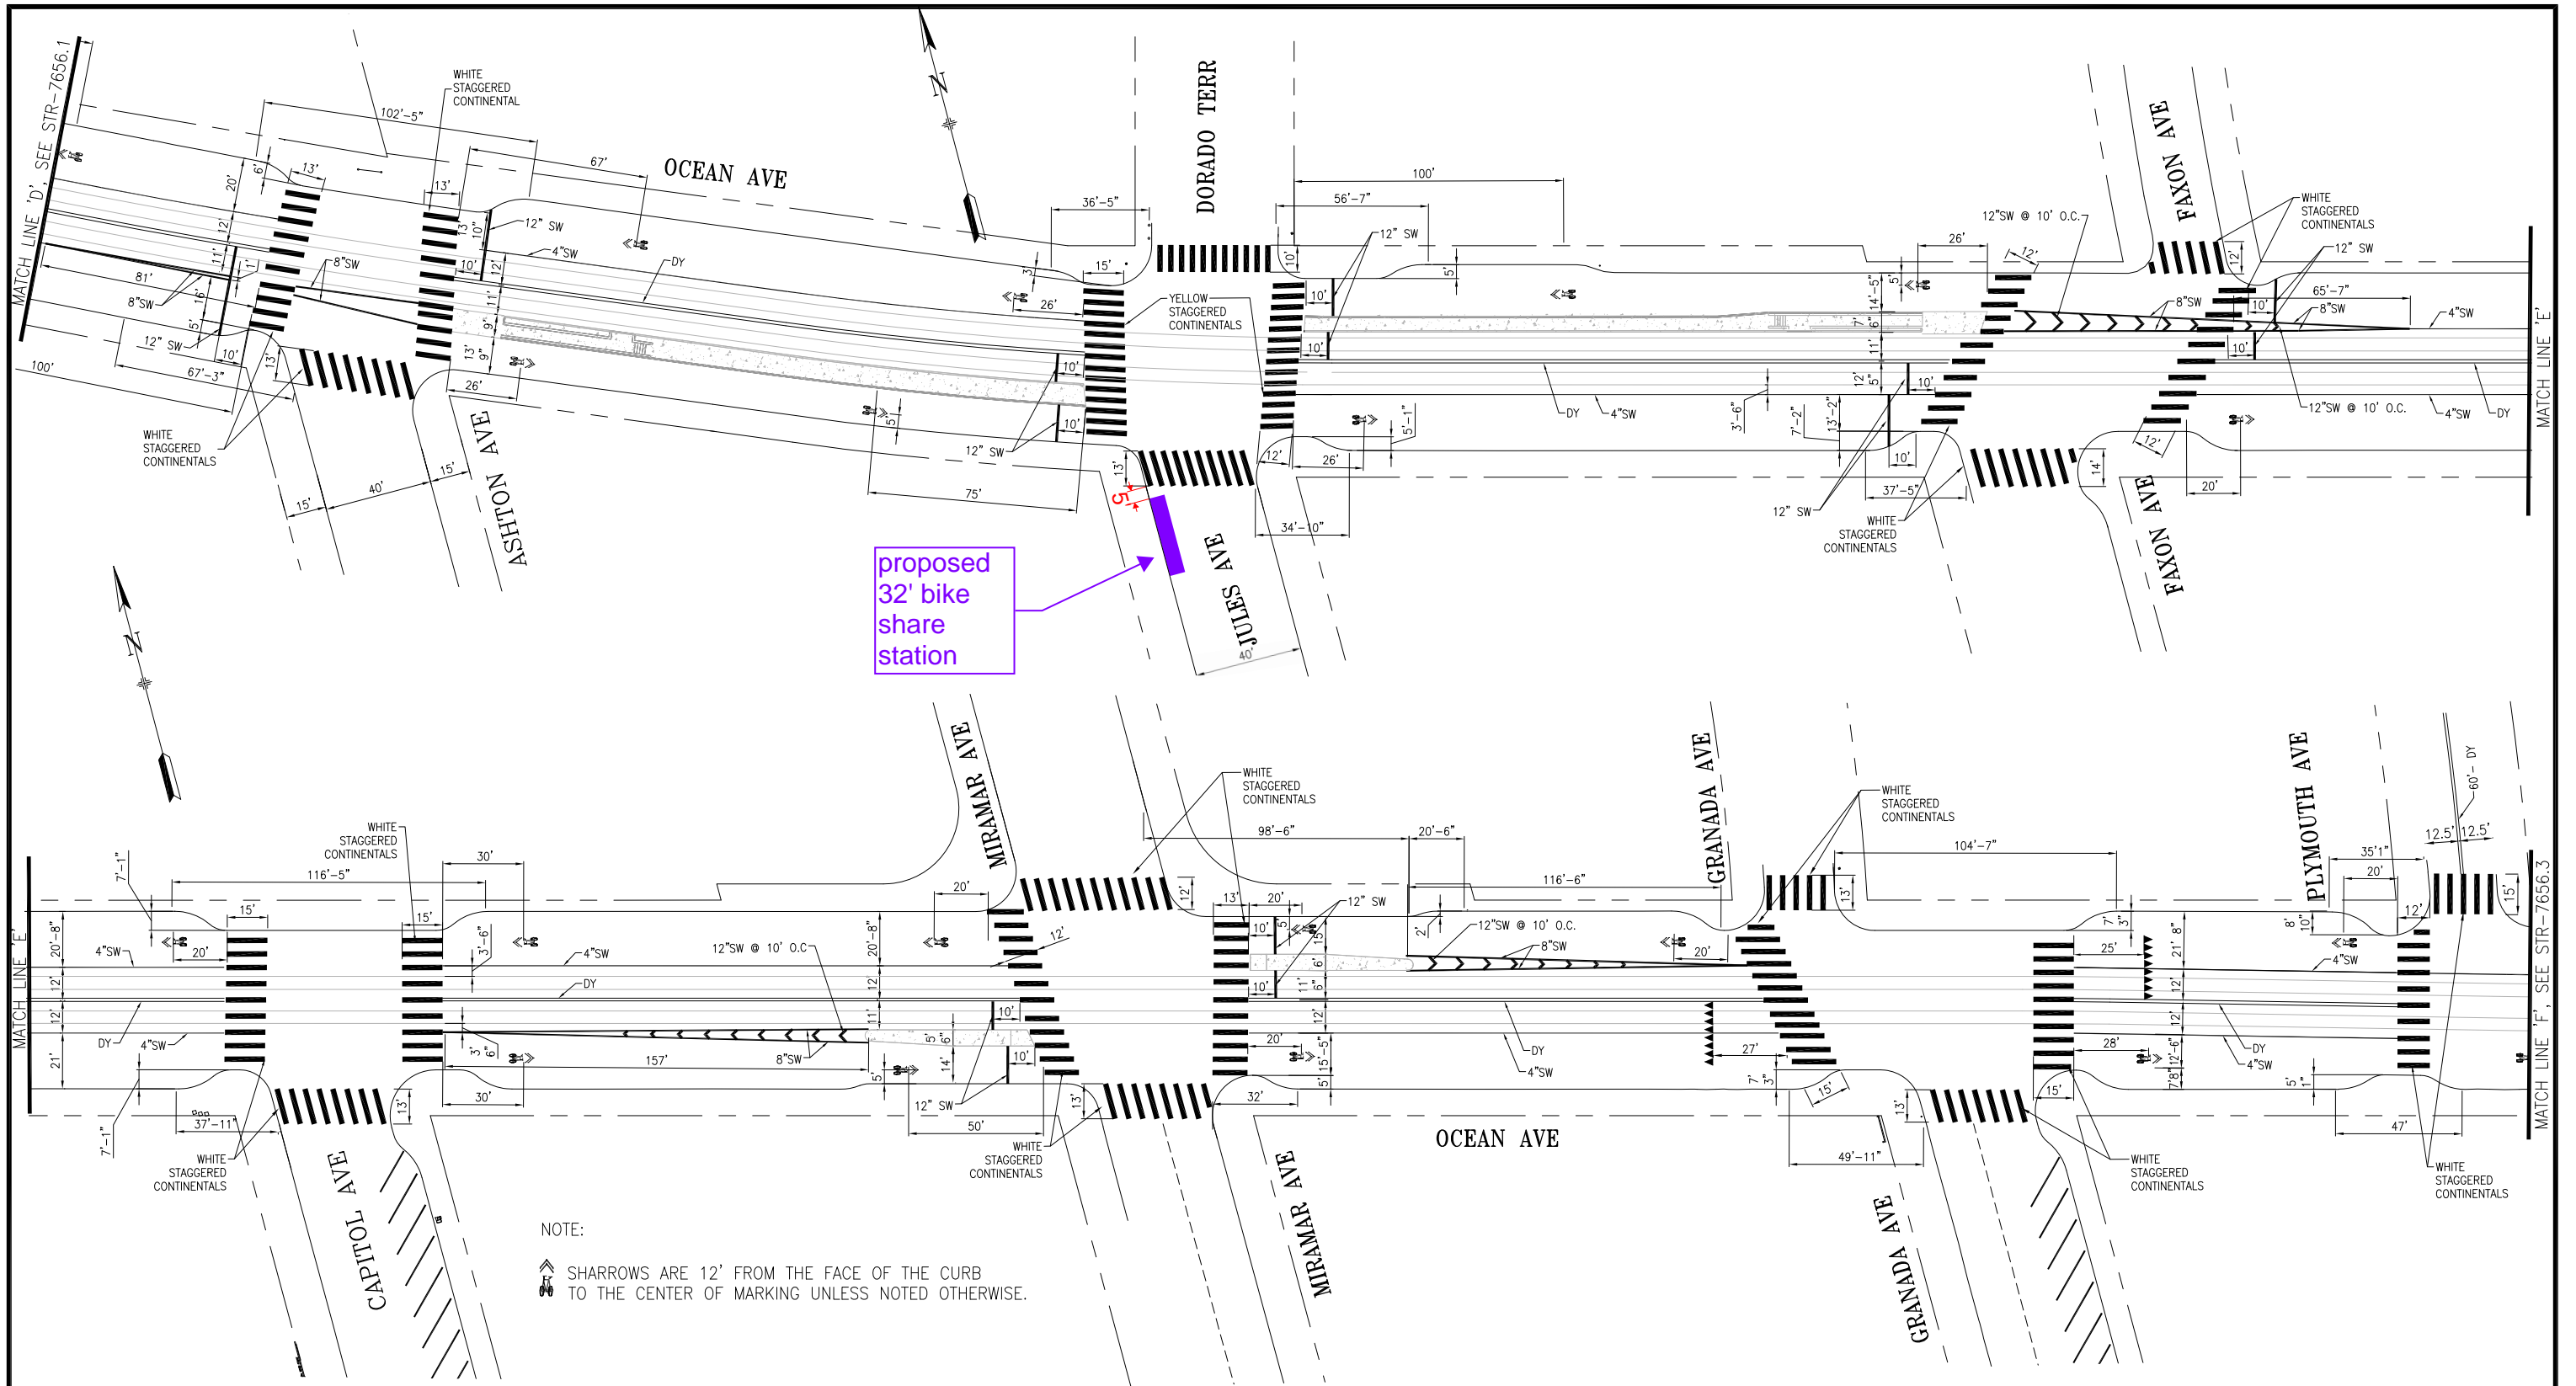


proposed
32' bike
share
station

NOTE:
 SHARROWS ARE 12' FROM THE FACE OF THE CURB TO THE CENTER OF MARKING UNLESS NOTED OTHERWISE.

- REVISION 5 PER FIELD:
- REMOVED METRIC SYSTEM DIMENSIONS.
 - ADJUSTED SHARROW PLACEMENT AT ASHTON, DORADO/JULES, FAXON, MIRAMAR AND GRANADA.
 - ADJUSTED TAPER LENGTH BETWEEN CAPITOL AND MIRAMAR.
 - UPDATED CROSSWALK WIDTH AT FAXON, CAPITOL AND MIRAMAR.
 - UPDATED TRANSIT BOARDING ISLAND AT FAXON.
 - UPDATED YIELD TEETH PLACEMENT AT GRANADA.

NO.	DATE	DESCRIPTION	BY	APP
Δ	06/25/17	ADDED ADV. LIMIT LINES @ ASHTON, DORADO/JULES, FAXON, AND MIRAMAR; SEE ABOVE FOR PER FIELD CHANGE	E.JASZEWSKI/W.TABAJONDA	M.SALLABERRY
Δ	11/21/14	ADDED STAGGERED X-WALKS AT PLYMOUTH, GRANADA, MIRAMAR, CAPITOL, FAXON, AND ASHTON	L.STONEHILL	M.GROWNEY
Δ	06/04/13	ADD 60"-DOUBLE YELLOW ON PLYMOUTH	D.YOUNG	M.VELASCO
Δ	06/21/12	ADDED YIELD LINES & STAGGERED X-WALK AT GRANADA, REMOVED STOP BAR	L.STONEHILL	M.SALLABERRY
Δ	03/08/06	ADDED SHARROWS 280 N ON RAMP TO 21ST AVE	R.ROQUE	M.SALLABERRY

TABLE OF REVISIONS
CHECK WITH TRACING TO SEE IF YOU HAVE LATEST REVISION

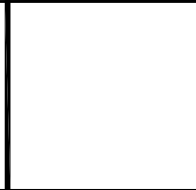

SUPERSEDES STR-5842 CHANGE 11	DATE:
DRAWN: A.WONG	08/01/03
CHECKED: A.HERCE	08/01/03

APPROVED	DATE:
DANIEL ARRENO	09/26/03
CITY TRAFFIC ENGINEER	DATE:
BOND M. YEE	09/26/03
CITY TRAFFIC ENGINEER	DATE:

SCALE:
1" = 30'


SHEET/SHEETS:

TRAFFIC STRIPING


OCEAN AVENUE
ASHTON AVENUE TO PLYMOUTH AVENUE

CONTRACT NO.
DRAWING NO. STR-7656.2
FILE NO.
REV. NO. 5


FILE NAME:
DATE: --/--/---

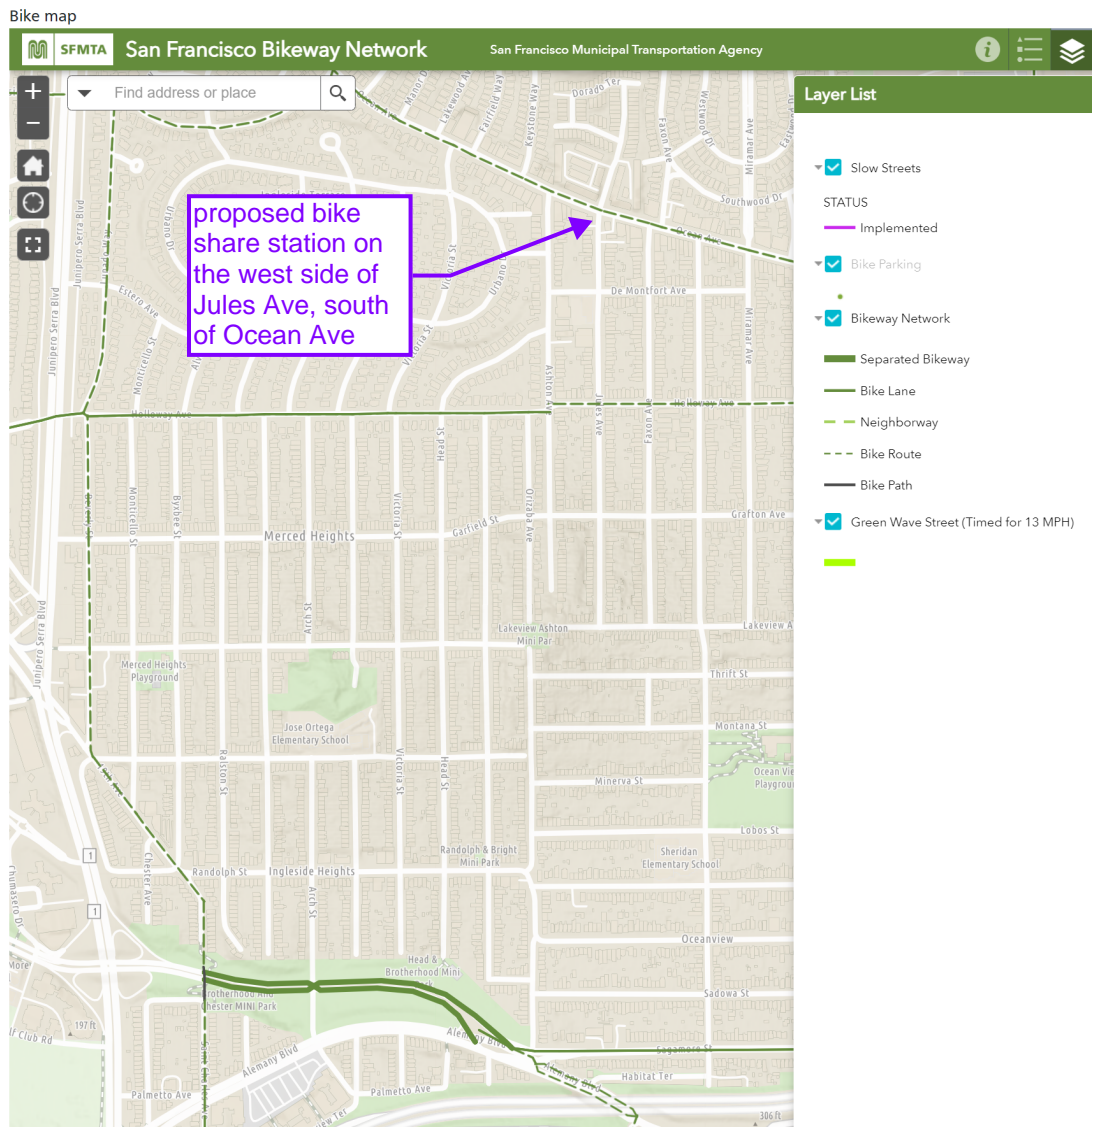

Muni Map

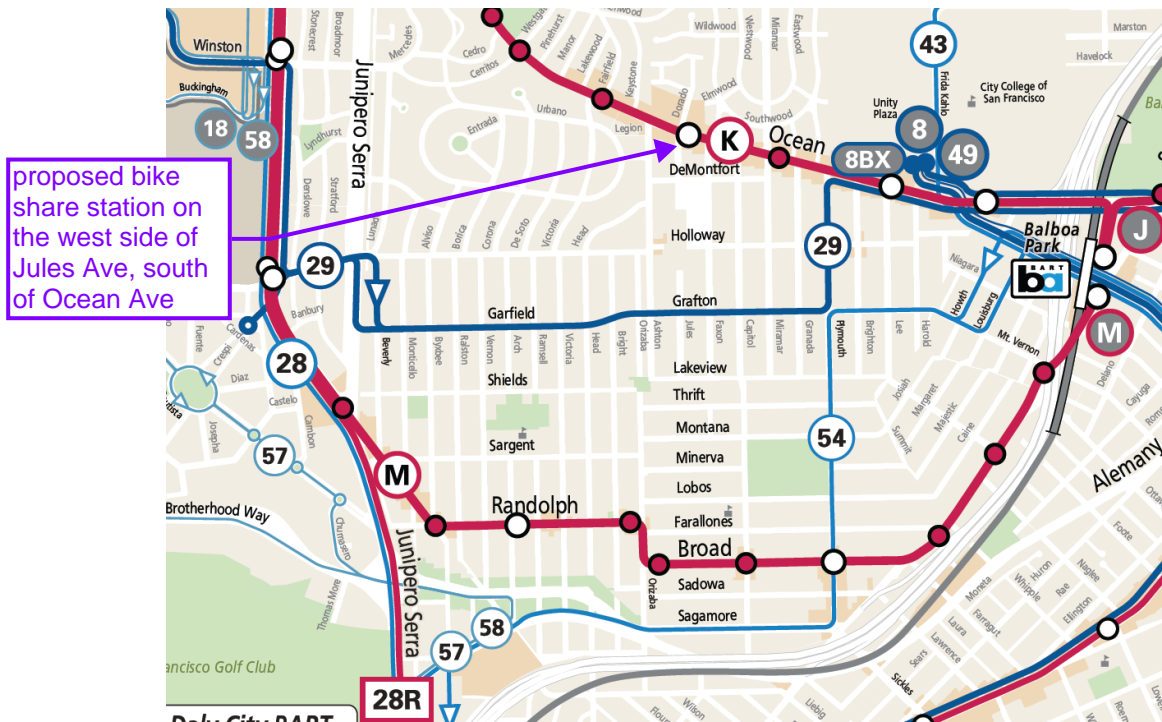

Supervisor District 11 Bike Share Station Proposals

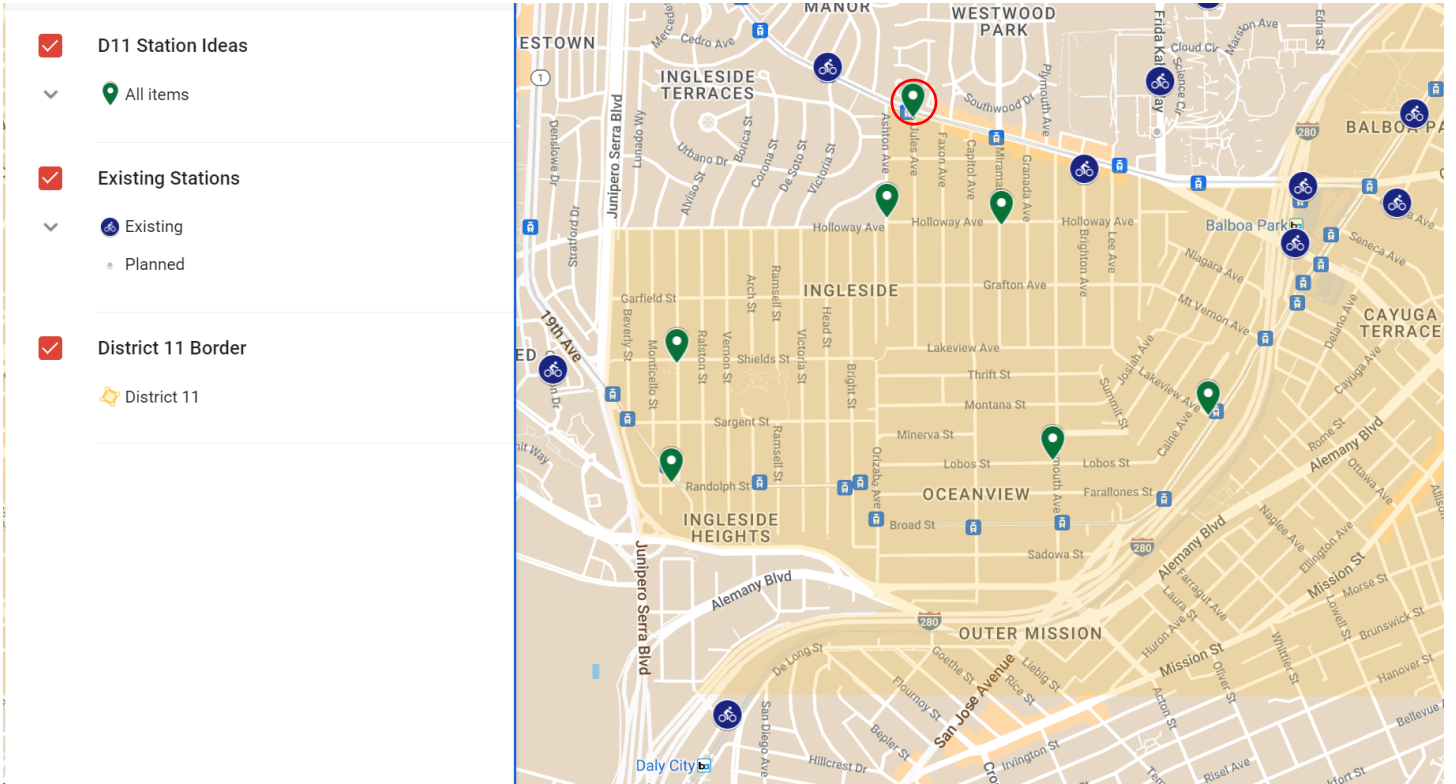



SAN FRANCISCO PLANNING DEPARTMENT

Notice of Exemption

1650 Mission St.
Suite 400
San Francisco,
CA 94103-2479

Reception:
415.558.6378

Fax:
415.558.6409

Planning
Information:
415.558.6377

DEC 22 2015
POSTED TO

Approval Date: December 18, 2015
Case No.: 2015-005492ENV, SFMTA Bay Area Bicycle Share Project
Project Title: Citywide in San Francisco, primarily within the public right-of-way
Zoning: Not applicable, primarily in the public right of way
Block/Lot: Not applicable, primarily in the public right of way
Lot Size: Not applicable, primarily in the public right of way
Lead Agency: San Francisco Planning Department
Project Sponsor: Heath Maddox, San Francisco Municipal Transportation Agency
 415-701-4789
 heath.maddox@sfmta.com
Staff Contact: Debra Dwyer
 415-575-9031
 debra.dwyer@sfgov.org

2015-0600

ENDORSED
FILED
SAN FRANCISCO County Clerk

DEC 22, 2015

by: FANNY WONG
Deputy County Clerk

To: County Clerk, City and County of San Francisco
City Hall Room 168
1 Dr. Carlton B. Goodlett Place
San Francisco, CA 94102

Pursuant to the California Environmental Quality Act (CEQA), the Guidelines of the Secretary for Resources, and San Francisco requirements, this Notice of Exemption is transmitted to you for filing. At the end of the posting period, please return this Notice to the Staff Contact with a notation of the period it was posted.

Attached fee: \$60 filing fee

PROJECT DESCRIPTION:

The San Francisco Municipal Transportation Agency (SFMTA) proposes to implement a city-wide bicycle sharing system in San Francisco as part of the regional Bay Area Bicycle Share (BABS) system described in detail below. The current regional bicycle share system in San Francisco is a pilot project managed by the Bay Area Air Quality Management District (BAAQMD). The regional BABS system will transfer to the Metropolitan Transportation Commission (MTC) for program oversight at the end of 2015. As part of a BABS pilot project initiated on August 29, 2013, the system operator installed approximately 35 bicycle share stations with input from the SFMTA, comprising 350 bicycles within the public right-of-way, located generally in the northeast section of the City. The proposed project would maintain and upgrade the existing 35 pilot bicycle share stations, and expand the BABS system within San Francisco to comprise a total of approximately 450 stations and 4,500 bicycles across the City and County of San Francisco (San Francisco).

DETERMINATION:


The City and County of San Francisco decided to carry out or approve the project on December 18, 2015. The San Francisco Board of Supervisors (BOS) approved a coordination agreement with the Metropolitan Transportation Commission (MTC), other local partners in the East and South Bay, and the bicycle share operator to carry out the Bay Area Bicycle Share Program, which would be overseen in San Francisco by the San Francisco Municipal Transportation Agency (SFMTA) on December 8, 2015. The agreement was provided to Mayor Lee for his signature and becomes effective upon signing or when ten days have passed. A copy of documents related to this action may be examined at the San Francisco Board of Supervisors, City Hall, 1 Carlton B. Goodlett Place Room 244, San Francisco, CA, 94102 in File Number 151144.

- 1. An Exemption from Environmental Review has been prepared pursuant to the provisions of CEQA under:

- Ministerial (Sec. 21080(b)(1); 15268)
- Declared Emergency (Sec. 21080(b)(3); 15269(a))
- Emergency Project (Sec. 21080(b)(4); 15269(b)(c))
- Categorical Exemption, Class 3, Section 15303
- Statutory Exemption, State code number: _____
- Community Plan Exemption (Sec. 21083.3; 15183)

- 2. This project in its approved form has been determined to be exempt from environmental review because it would result in the installation of up to 450 bicycle sharing stations throughout San Francisco, primarily within the public right-of-way and on some parcels. The proposed individual stations are portable, modular, and would be solar and battery powered, and would thus not involve excavation or utility connections. The bicycle sharing station equipment is small in scale and massing relative to surrounding buildings or sites. Bicycle facilities and infrastructure are common sights within the urban environment. There would be no potential for significant environmental impacts at either a project or cumulative level. Therefore, the proposed project would be exempt from environmental review under Class 3.

John Rahaim
Planning Director

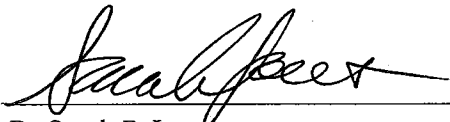
By Sarah B. Jones
Environmental Review Officer

December 22, 2015
Date

cc: Heath Maddox, SFMTA
Interested parties