






# PROJECT 1-3: NORTH POINT ST, EMBARCADERO TO VAN NESS

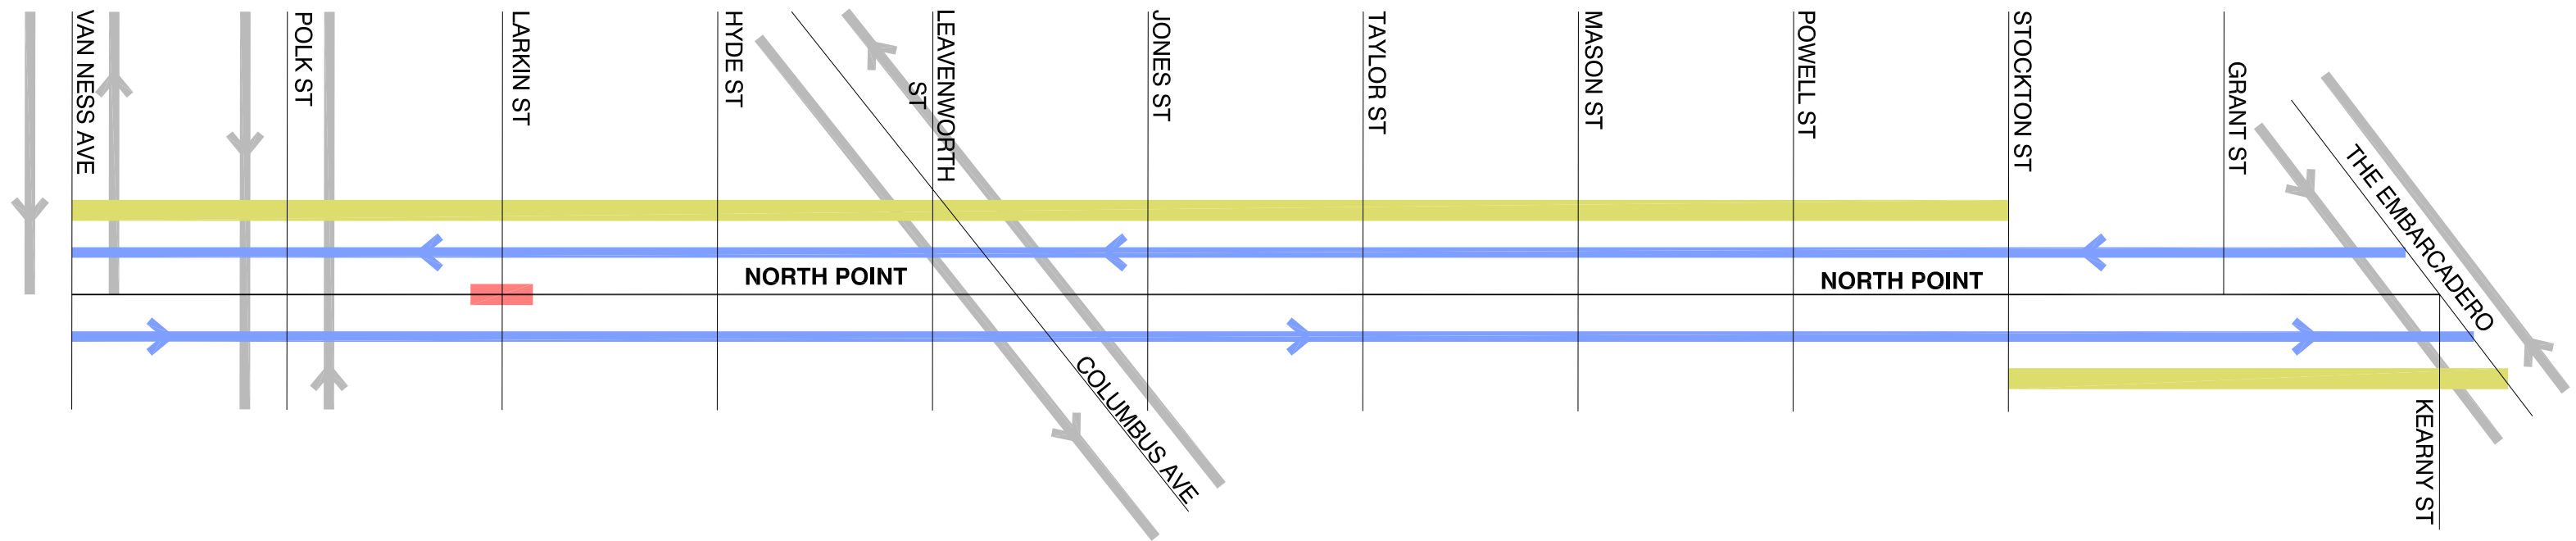

NOT TO SCALE

## LEGEND:

-  ADD BICYCLE LANE
-  EXISTING BICYCLE FACILITY
-  LANE REMOVAL
-  REMOVE BUS ZONE ON BOTH SIDES OF STREET