
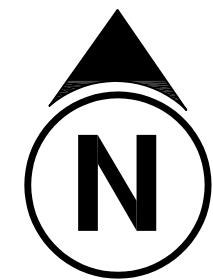


PROJECT 3-3: McALLISTER ST, MARKET TO MASONIC STREETS

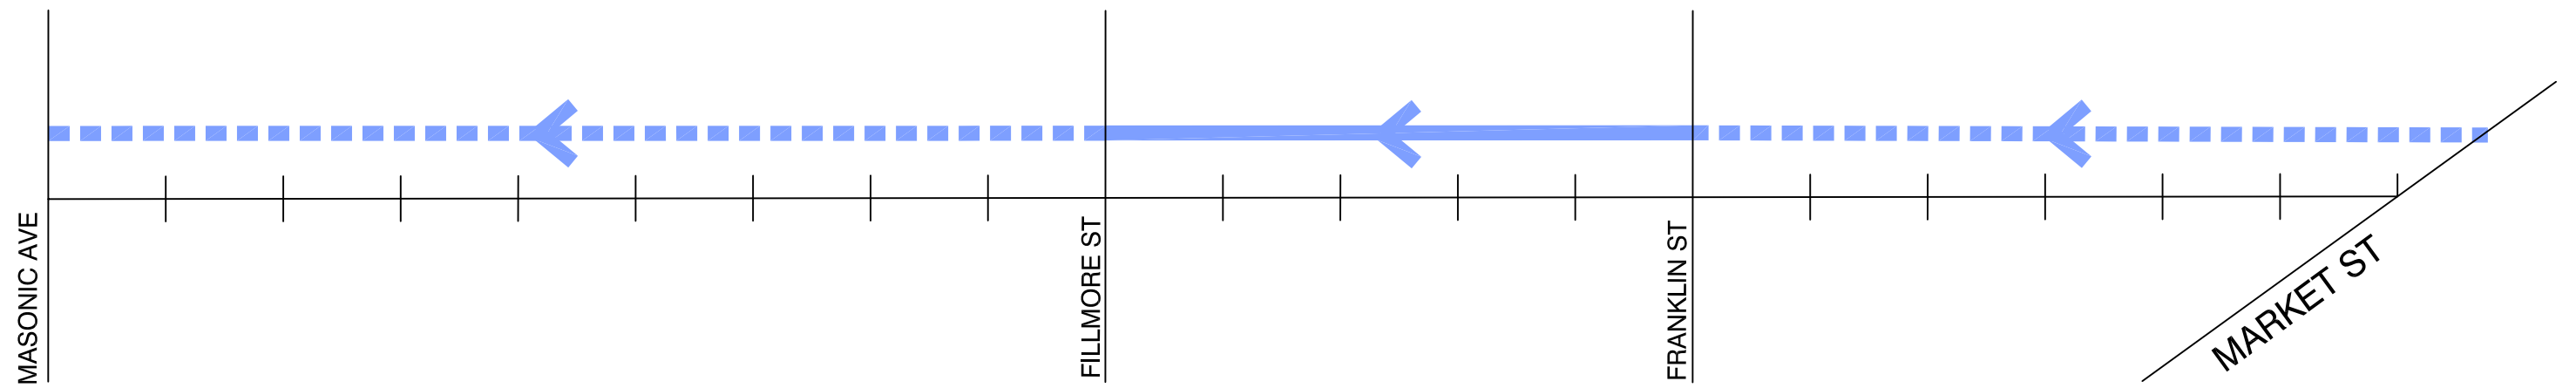

- LEGEND:**
-  **ADD BICYCLE LANE**
 -  **ADD SHARROWS**

NOT TO SCALE