


PROJECT 3-4: POLK ST CONTRAFLOW BIKE LANE, MARKET TO McALLISTER

OPTION 1

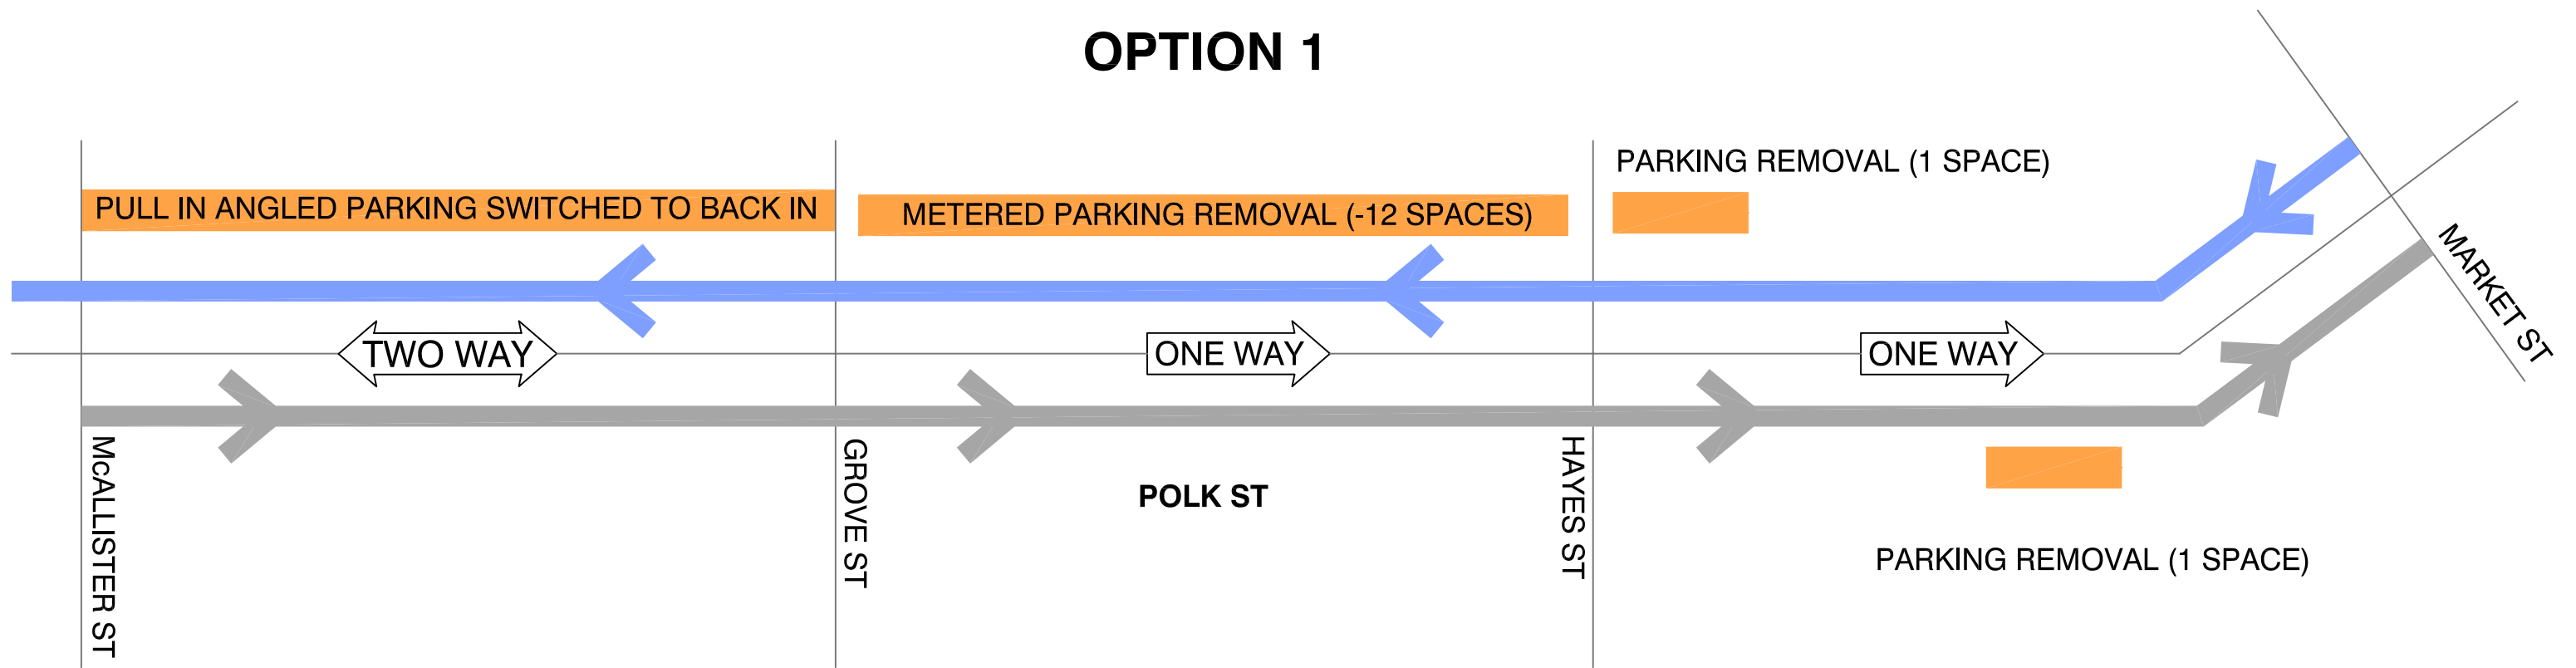

LEGEND:

- ▬ ADD BICYCLE LANE
- ▬▬▬ ADD SHARROWS
- ▬ EXISTING BICYCLE LANE
- ▬ LANE ADDITION
- ▬ PARKING CHANGE



NOT TO SCALE