

VAN NESS

IMPROVEMENT PROJECT

Van Ness BAC
December 20



Agenda

1. Call to order. Van Ness Business Advisory Committee members please sit at table.
2. Public comment for matters within BAC jurisdiction not on today's calendar.
3. Approval of Minutes – November 15.
4. SFMTA staff updates.
5. Letter of support for public art.
6. Next meeting.

BAC administration reminder

- BAC members are asked to RSVP to confirm quorum.
- If no quorum can be reached, meeting to be canceled.

Public Comment



- See Public Comment Policy on back of agenda.
- Public comment for matters that are within the Van Ness Business Advisory Committee jurisdiction and are not on today's calendar.

Approval of Minutes

- November 15.

Staff Updates


- Project schedule

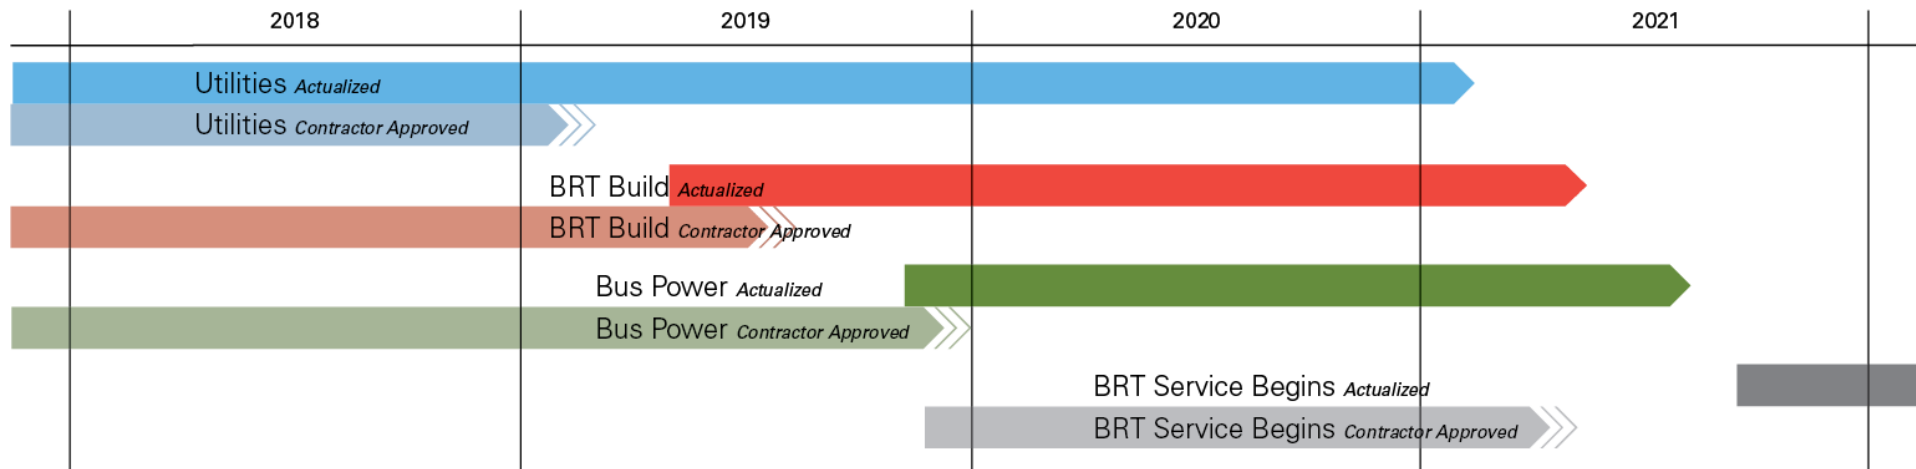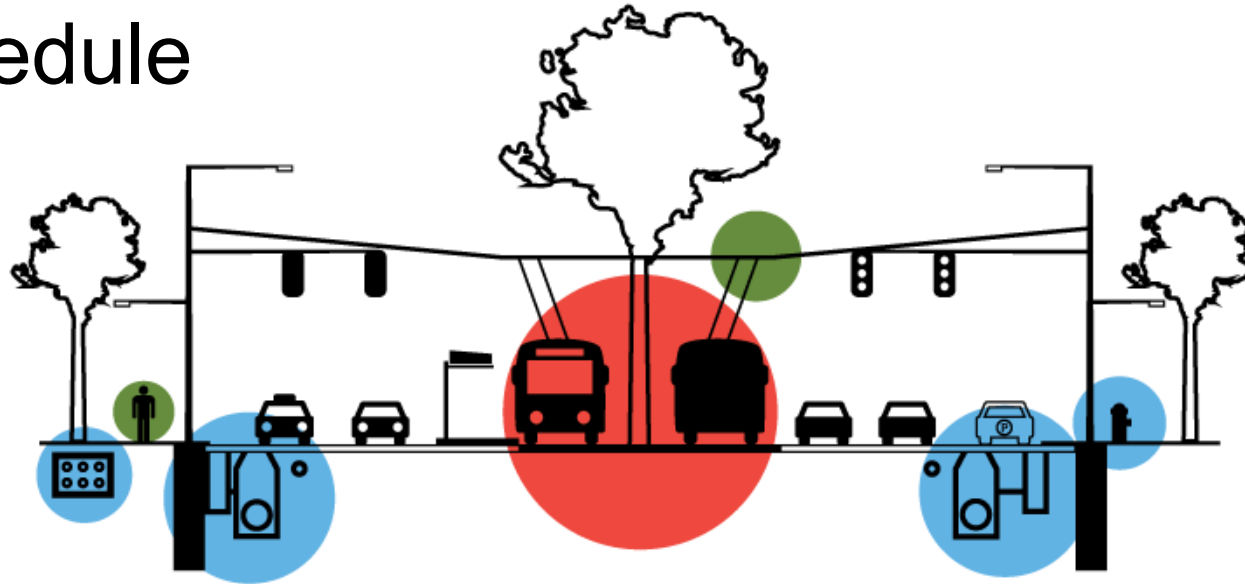

Staff Updates

Construction update

- Construction is approximately at 25% completion
 - Using updated calculation that excluded administrative items
 - Would be change from 30% to 31% using previous calculation method
- Joint trenching ongoing
- Addressing utility conflicts
- Sewer installation – resuming intensive night work
- Sidewalk replacement work – outreach to affected blocks ongoing
- Light pole installation – projected to begin late Spring 2019

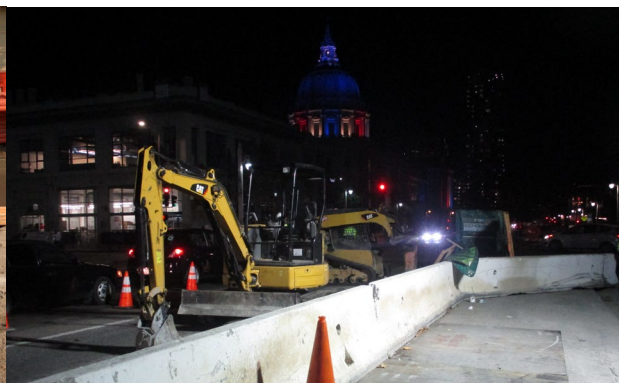

Staff Updates

- **Outreach Updates**

- **Recent Milestones**

- Van Ness BRT Community Advisory Committee, November 15
 - Quarterly project newsletter mailed this past week
 - Wayfinding signage re-installed

Staff Updates

- Outreach Updates
 - Upcoming outreach activities
 - Meet the Expert: February 6
 - Civic Center Public Realm Plan
 - Location TBD, 6:00 p.m.
 - Recruiting members for Van Ness BRT CAC

Staff Updates

Polk Streetscape Project

Most construction work for the project has been completed. Crews are finishing up work on Austin and Fern streets and the SFMTA is performing final striping changes.

Find out more and sign up for project updates at sfpublicworks.org/polk.



Staff Updates

Geary Rapid Project

Early implementation transit and safety treatments are almost complete.

Utility work begins January 2019, starting at Stanyan and moving east towards Van Ness.

Groundbreaking ceremony will take place January 23, 2019 at Japantown Peace Plaza.

For more information visit SFMTA.com/Geary or contact GearyRapid@SFMTA.com

Staff Updates

Lombard Street Vision Zero Project

- Sewer Main Installation & Water Main Installation
 - North side of Lombard, from Divisadero Street to Broderick Street, ongoing until December 24.
 - North side of Lombard, from Richardson Avenue to Laguna Street, January 3 to mid-February.
- Traffic Signal Upgrades/electrical work at intersections
 - Richardson Avenue at Lombard Street, Jan 3-7
 - Richardson at Chestnut Street, Jan 10-14
 - Richardson at Francisco Street, Jan 17-21
- General working hours Monday through Friday 7:00 a.m. to 3:00 p.m.
- For more information visit SFPublicWorks.org/Lombard or Call 415-558-5282


Public Art

- Project includes public art component consistent with the SF's Art Enrichment Ordinance
- Jorge Pardo proposal for sculptural light installation selected







Public Art

- Initial light sculpture proposal announced fall 2015
- Proposal adjusted after public feedback
 - Sculptural design
 - Location
- Updated proposal and location
- Application to Caltrans

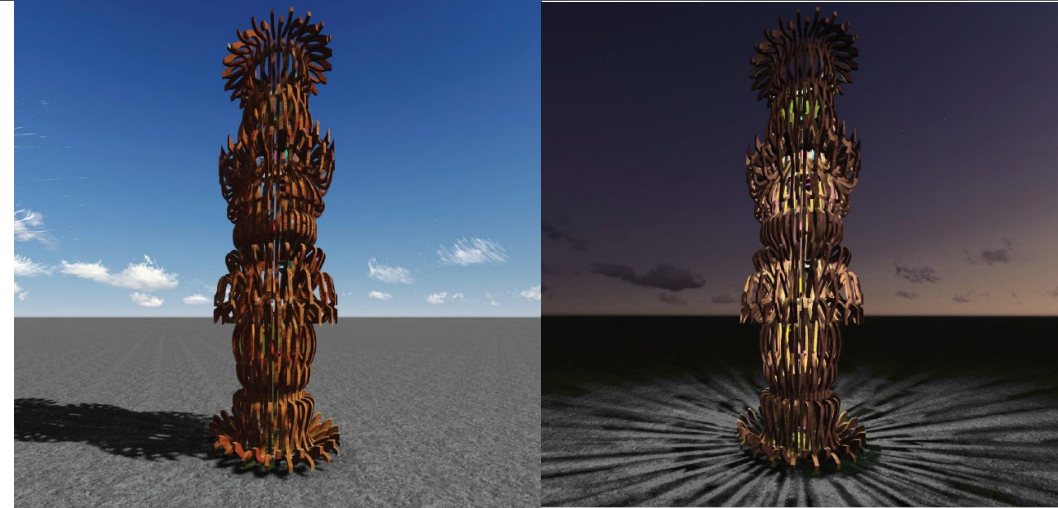

Public Art

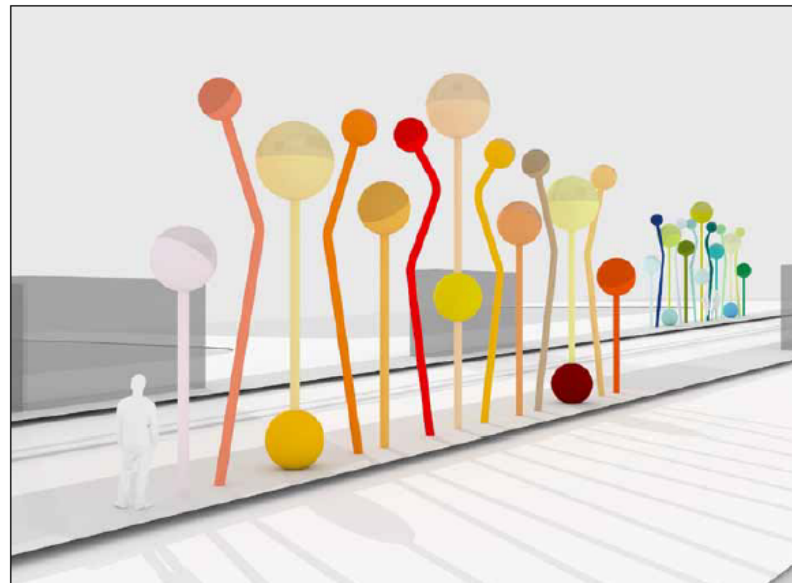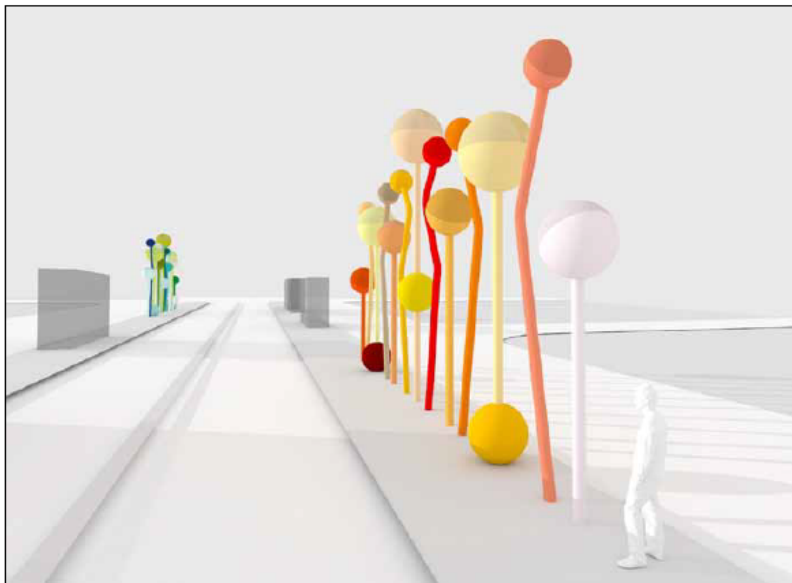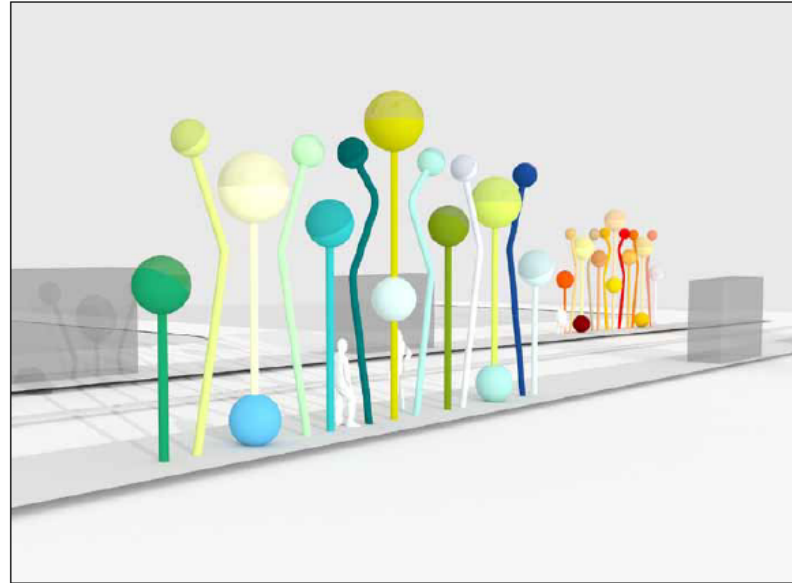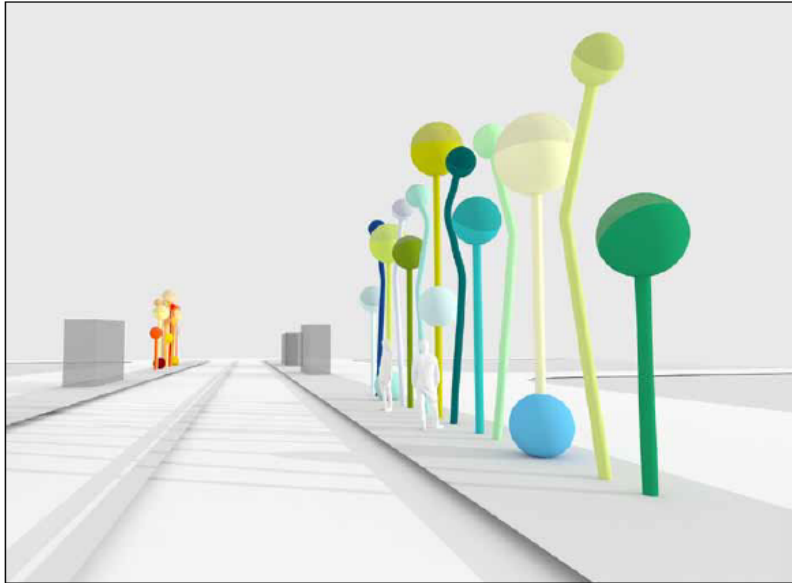

prepared by:
Jorge Pardo Sculpture
fina@jorgepardosculpture.com
500 North Rainbow Blvd.
Suite 300
Las Vegas, NV 89107

SHEET NOTES:

NOT FOR CONSTRUCTION

3D Views

VN-BRT
Artworks



02.02.2018

7 OF 7 SHEETS

SCALE / NTS

A6.3

Public Art

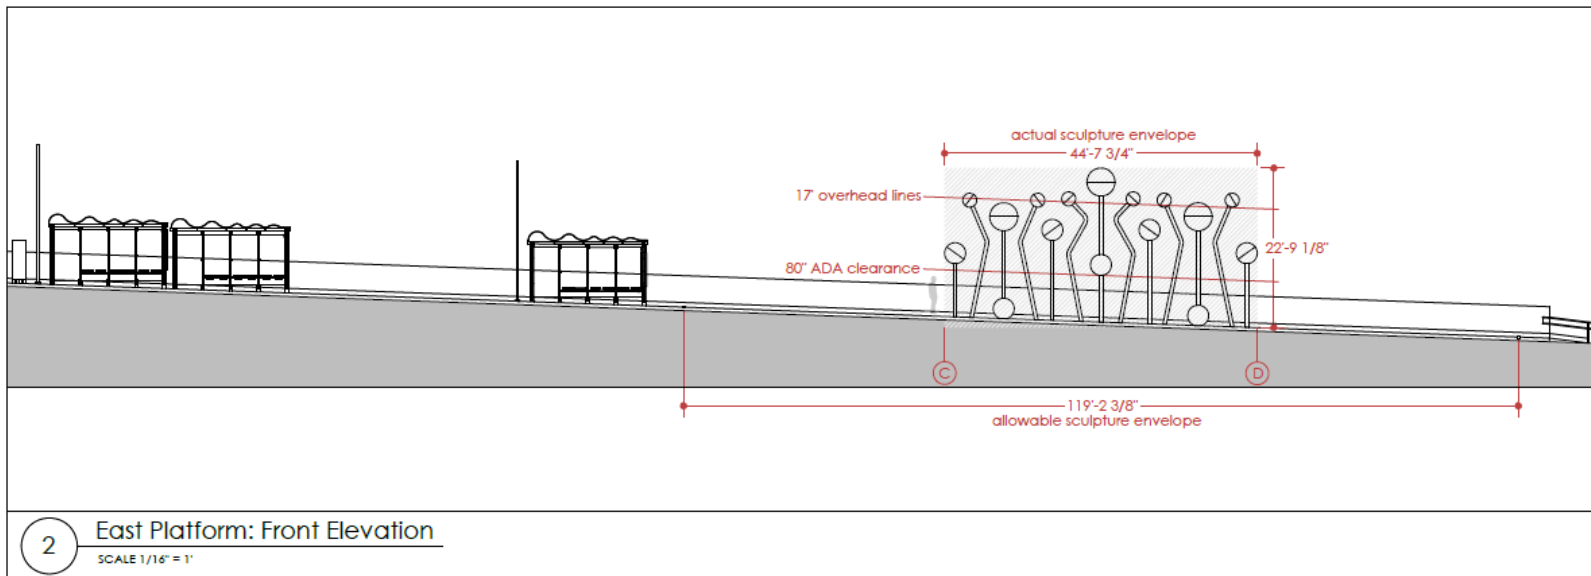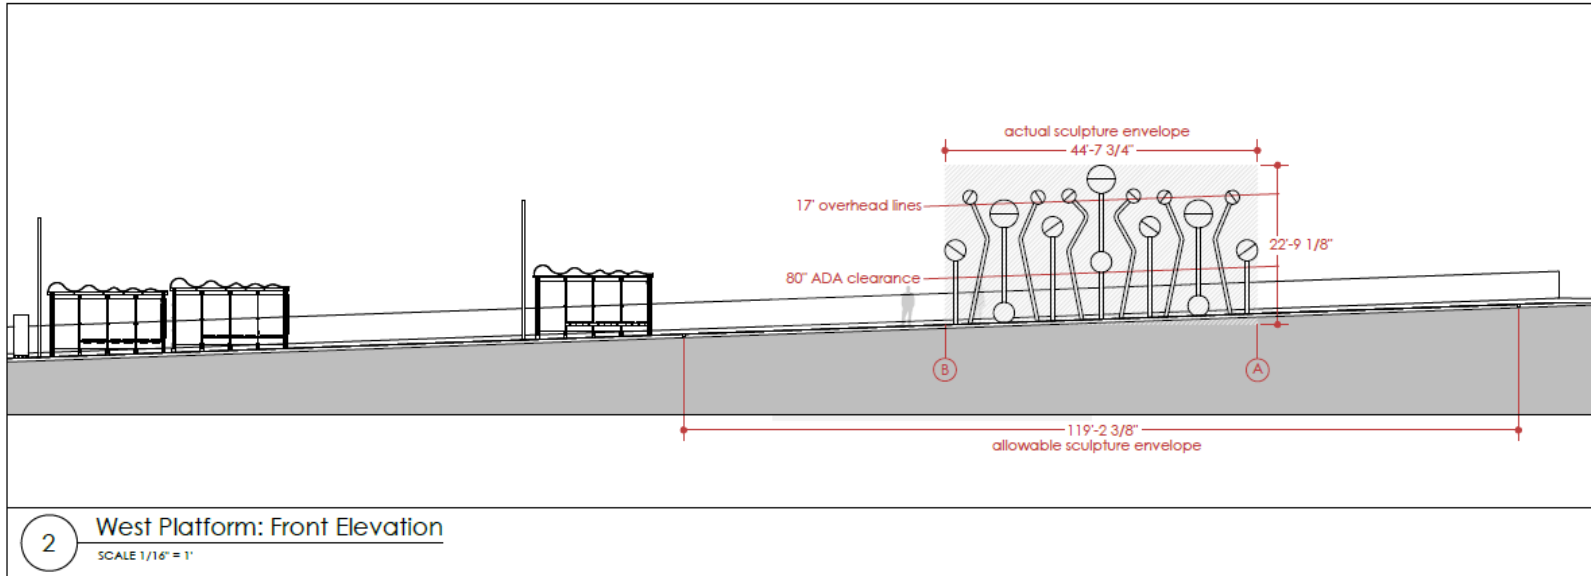

prepared by:
Jorge Pardo Sculpture
fina@jorgepardosculpture.com
500 North Rainbow Blvd.
Suite 300
Las Vegas, NV 89107

SHEET NOTES:

NOT FOR CONSTRUCTION

Elevations

VN-BRT Artworks

02.02.2018
3 OF 7 SHEETS
SCALE 1/16" = 1'

A3.1

Public Art

R: 225 G: 254 B: 255	R: 120 G: 150 B: 19	R: 191 G: 255 B: 191
R: 23 G: 66 B: 139	R: 205 G: 205 B: 0	R: 255 G: 255 B: 206
R: 216 G: 244 B: 96	R: 216 G: 245 B: 245	R: 96 G: 194 B: 244
R: 170 G: 233 B: 223	R: 0 G: 107 B: 107	R: 221 G: 238 B: 133
R: 231 G: 237 B: 251	R: 45 G: 195 B: 196	R: 23 G: 153 B: 97

○ West Platform: Cool Color Palette

R: 253 G: 239 B: 246	R: 255 G: 0 B: 0	R: 205 G: 179 B: 139
R: 255 G: 140 B: 105	R: 255 G: 222 B: 173	R: 255 G: 255 B: 160
R: 255 G: 236 B: 158	R: 238 G: 219 B: 0	R: 127 G: 0 B: 0
R: 255 G: 127 B: 0	R: 255 G: 191 B: 0	R: 255 G: 210 B: 127
R: 255 G: 192 B: 76	R: 244 G: 164 B: 96	R: 255 G: 85 B: 0

○ East Platform: Warm Color Palette

prepared by:

Jorge Pardo Sculpture

jpa@jorgepardosculpture.com

500 North Rainbow Blvd.
Suite 300
Las Vegas, NV 89107

SHEET NOTES:

NOT FOR CONSTRUCTION

Color
Palette

**VN-BRT
Artworks**





02.02.2018

5 OF 7 SHEETS

SCALE / NTS

A6.1

Public Art

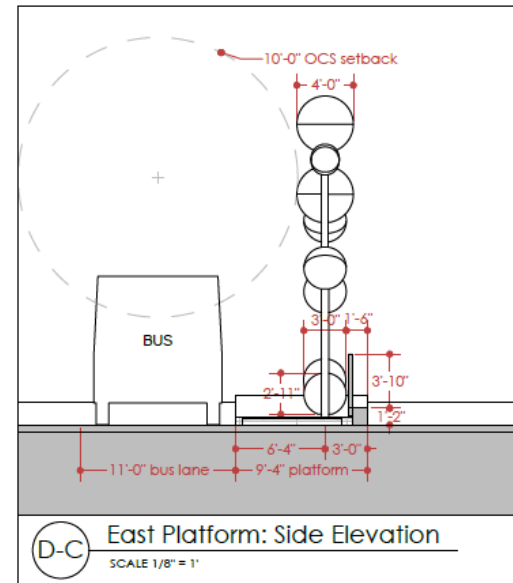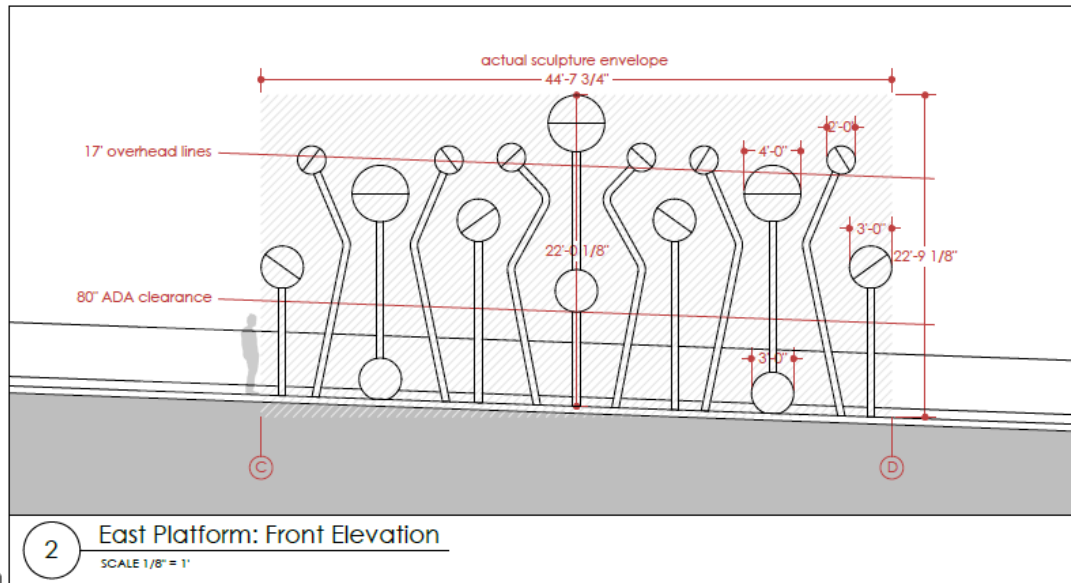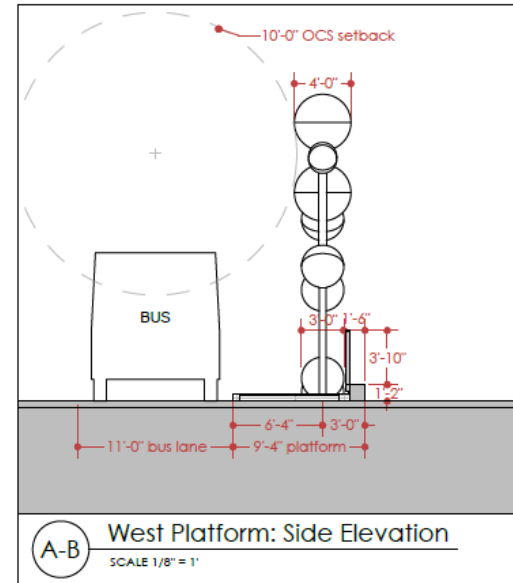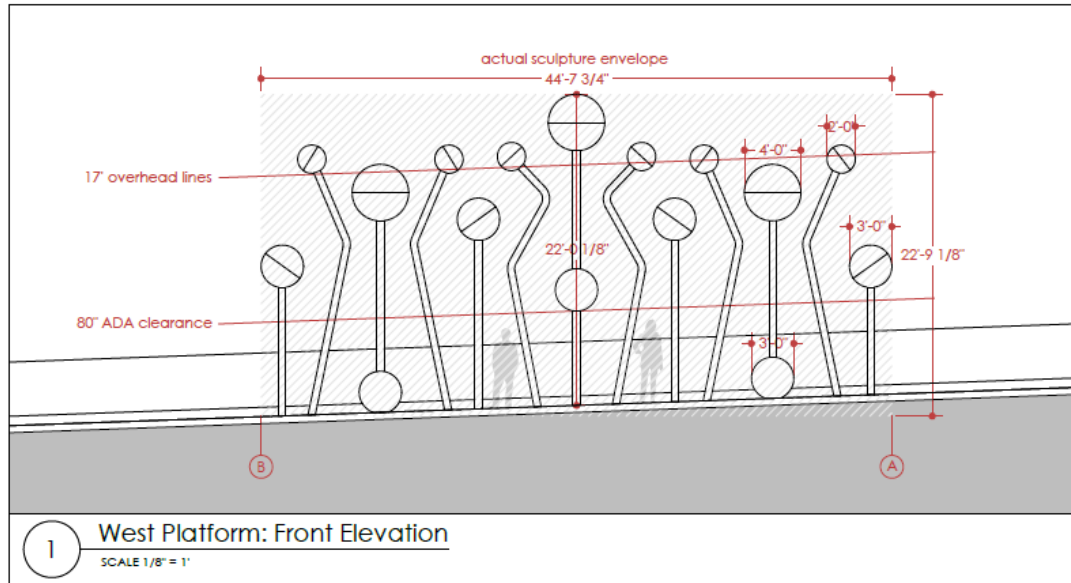

prepared by:
Jorge Pardo Sculpture
fina@jorgepardosculpture.com
500 North Rainbow Blvd.
Suite 300
Las Vegas, NV 89107

SHEET NOTES:

NOT FOR CONSTRUCTION

Elevations

**VN-BRT
Artworks**



02.02.2018

4 OF 7 SHEETS

SCALE 1/8" = 1'

A3.2

Public Art

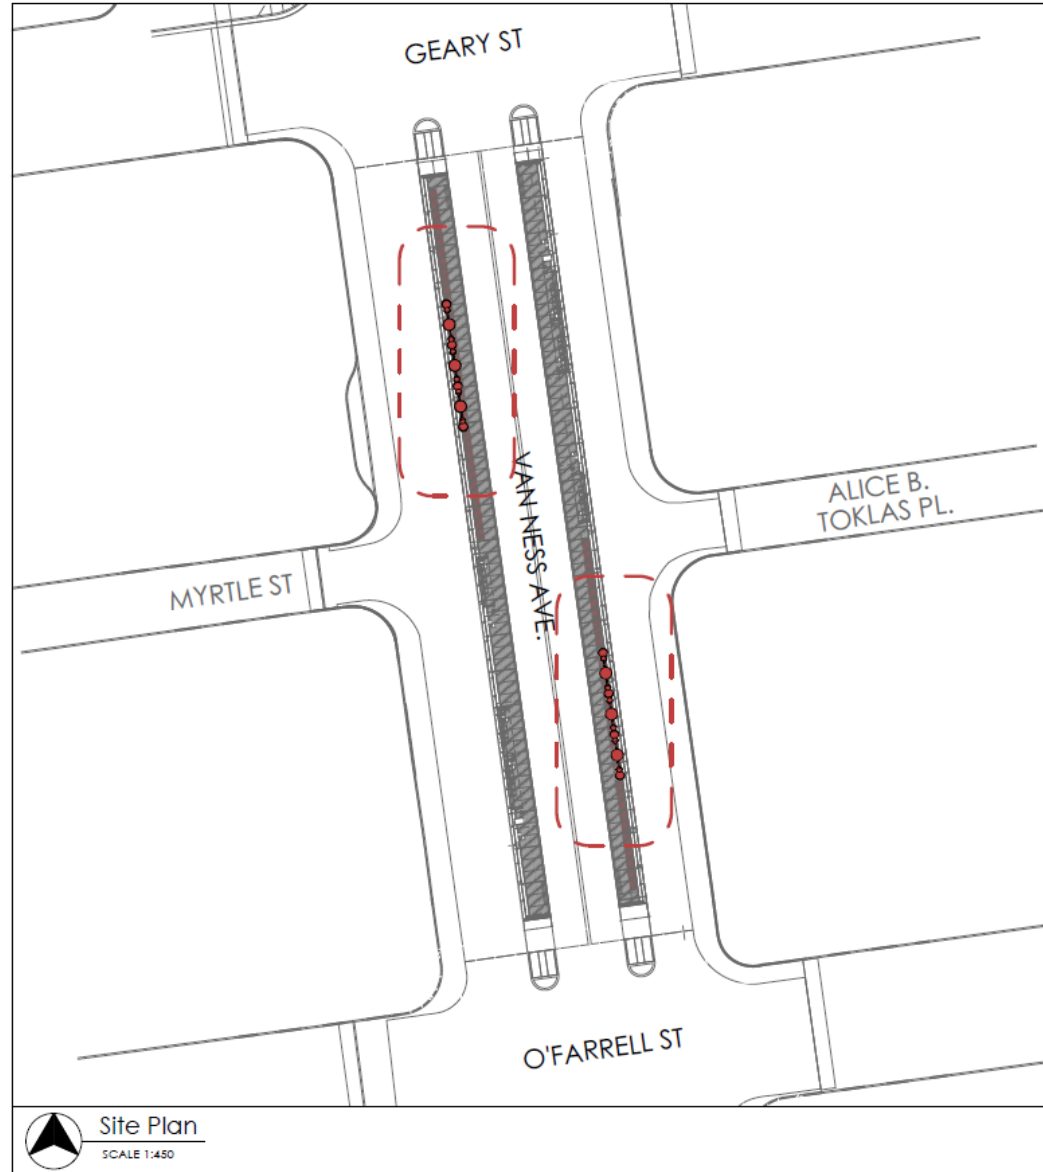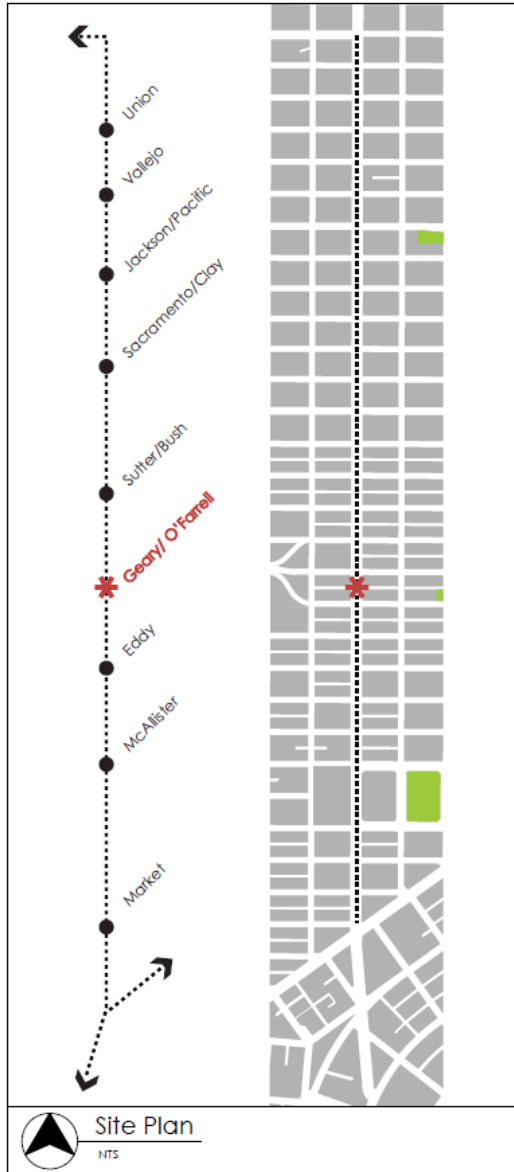

prepared by:
Jorge Pardo Sculpture
fina@jorgepardosculpture.com
500 North Rainbow Blvd.
Suite 300
Las Vegas, NV 89107

SHEET NOTES:

NOT FOR CONSTRUCTION

Site Plan

VN-BRT
Artworks



02.02.2018

1 OF 7 SHEETS

SCALE VARIES

A1.1

Public Art

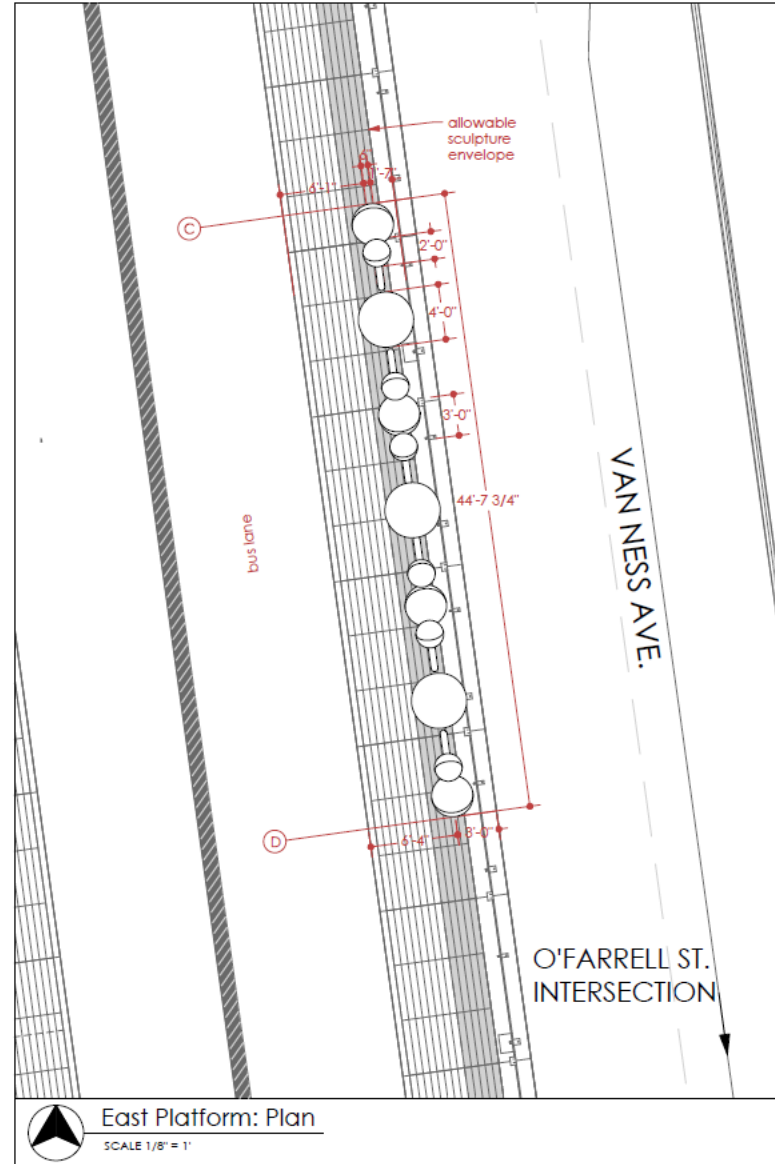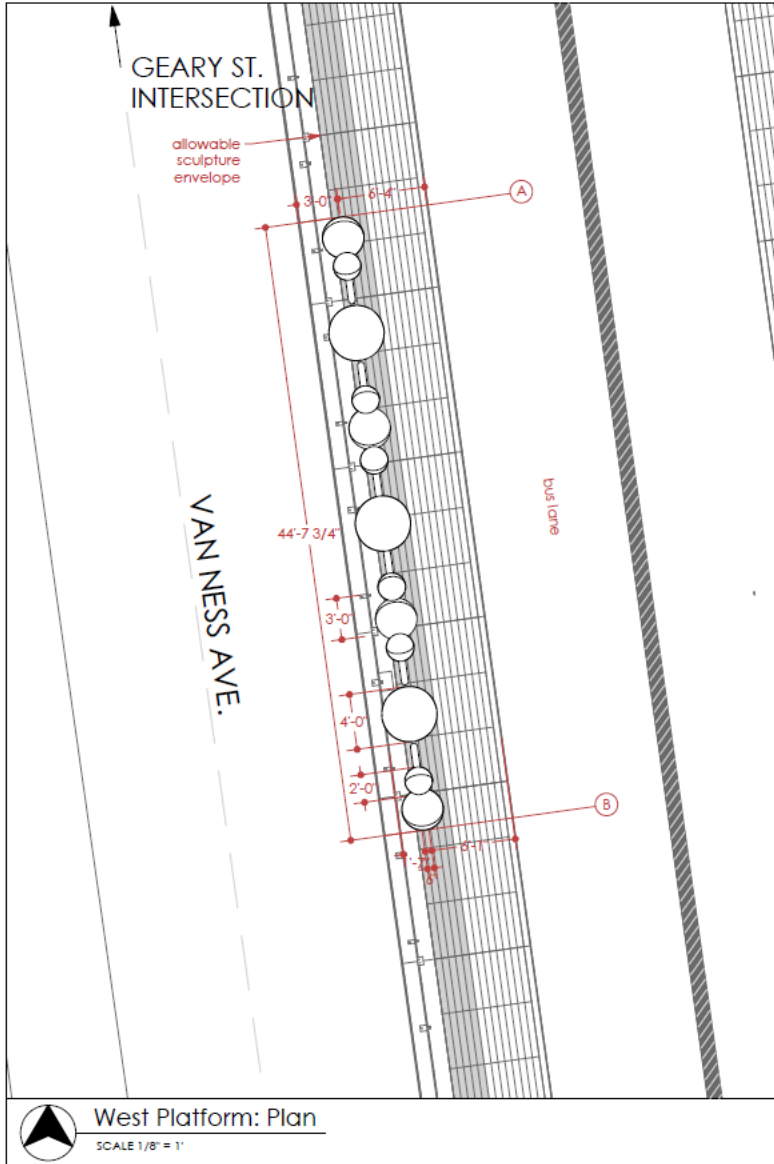

prepared by:

Jorge Pardo Sculpture

tina@jorgepardosculpture.com
500 North Rainbow Blvd.
Suite 300
Las Vegas, NV 89107

SHEET NOTES:

NOT FOR CONSTRUCTION

Plan

**VN-BRT
Artworks**


09.30.2014

2 OF 7 SHEETS

SCALE 1/8" = 1'

A2.1

Public Art

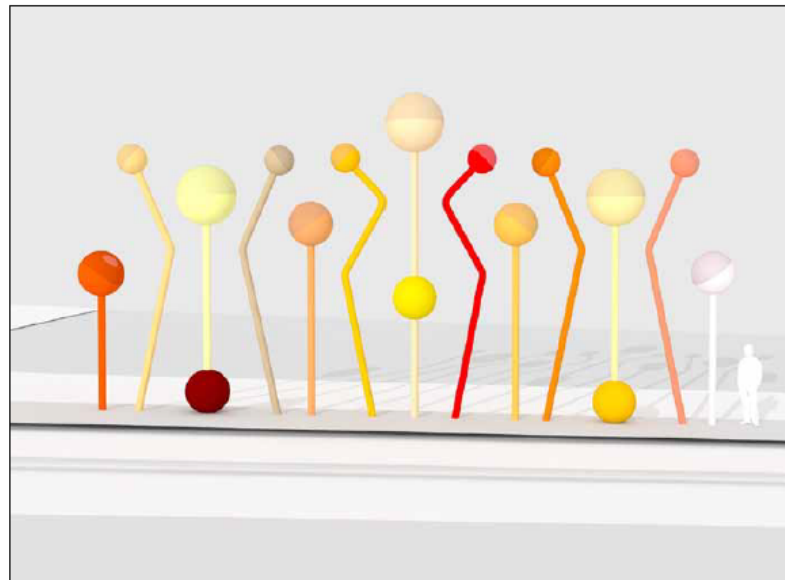

prepared by:
Jorge Pardo Sculpture
tina@jorgepardosculpture.com
500 North Rainbow Blvd.
Suite 300
Las Vegas, NV 89107

SHEET NOTES:

NOT FOR CONSTRUCTION

3D Views

**VN-BRT
Artworks**

02.02.2018

6 OF 7 SHEETS

SCALE / NTS

A6.2

Next Meeting



February 21, 3:00 p.m.

Thank You



VAN NESS

IMPROVEMENT PROJECT

sfmta.com/vanness

