






Raised Bikeway Demonstration Project

Market Street between 12th and Gough streets

Plan View

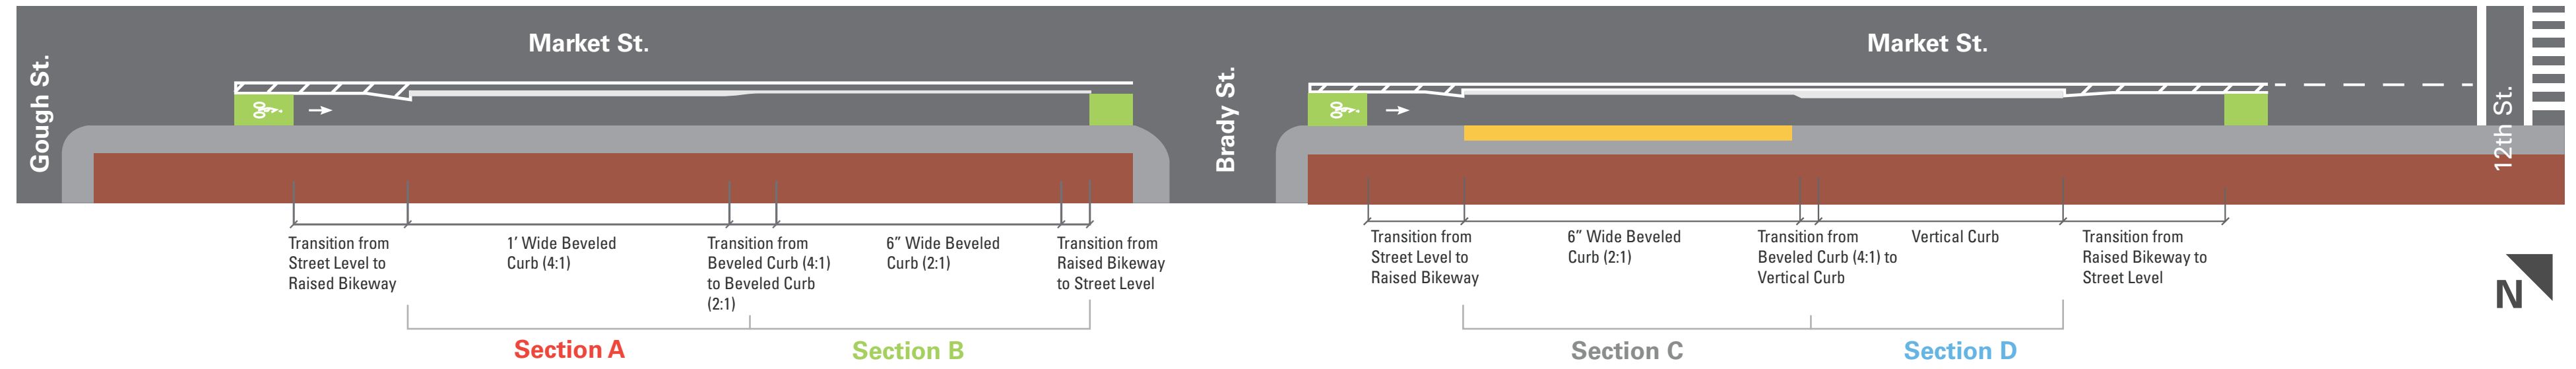

Cross Sections

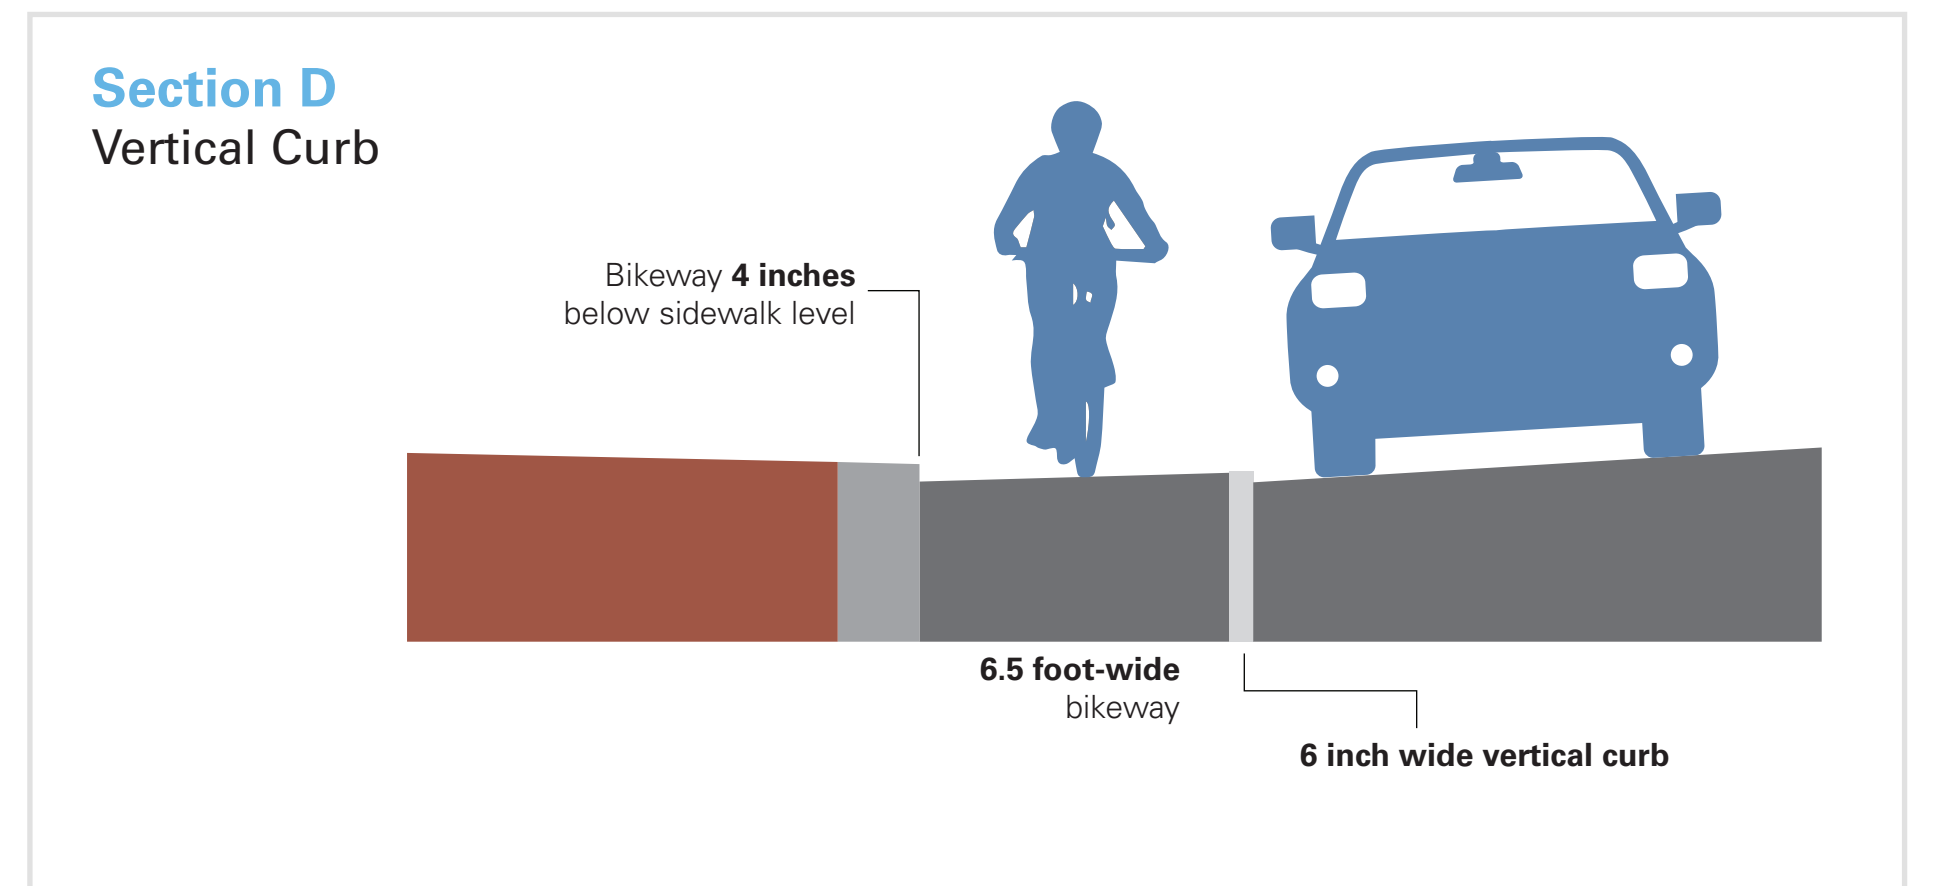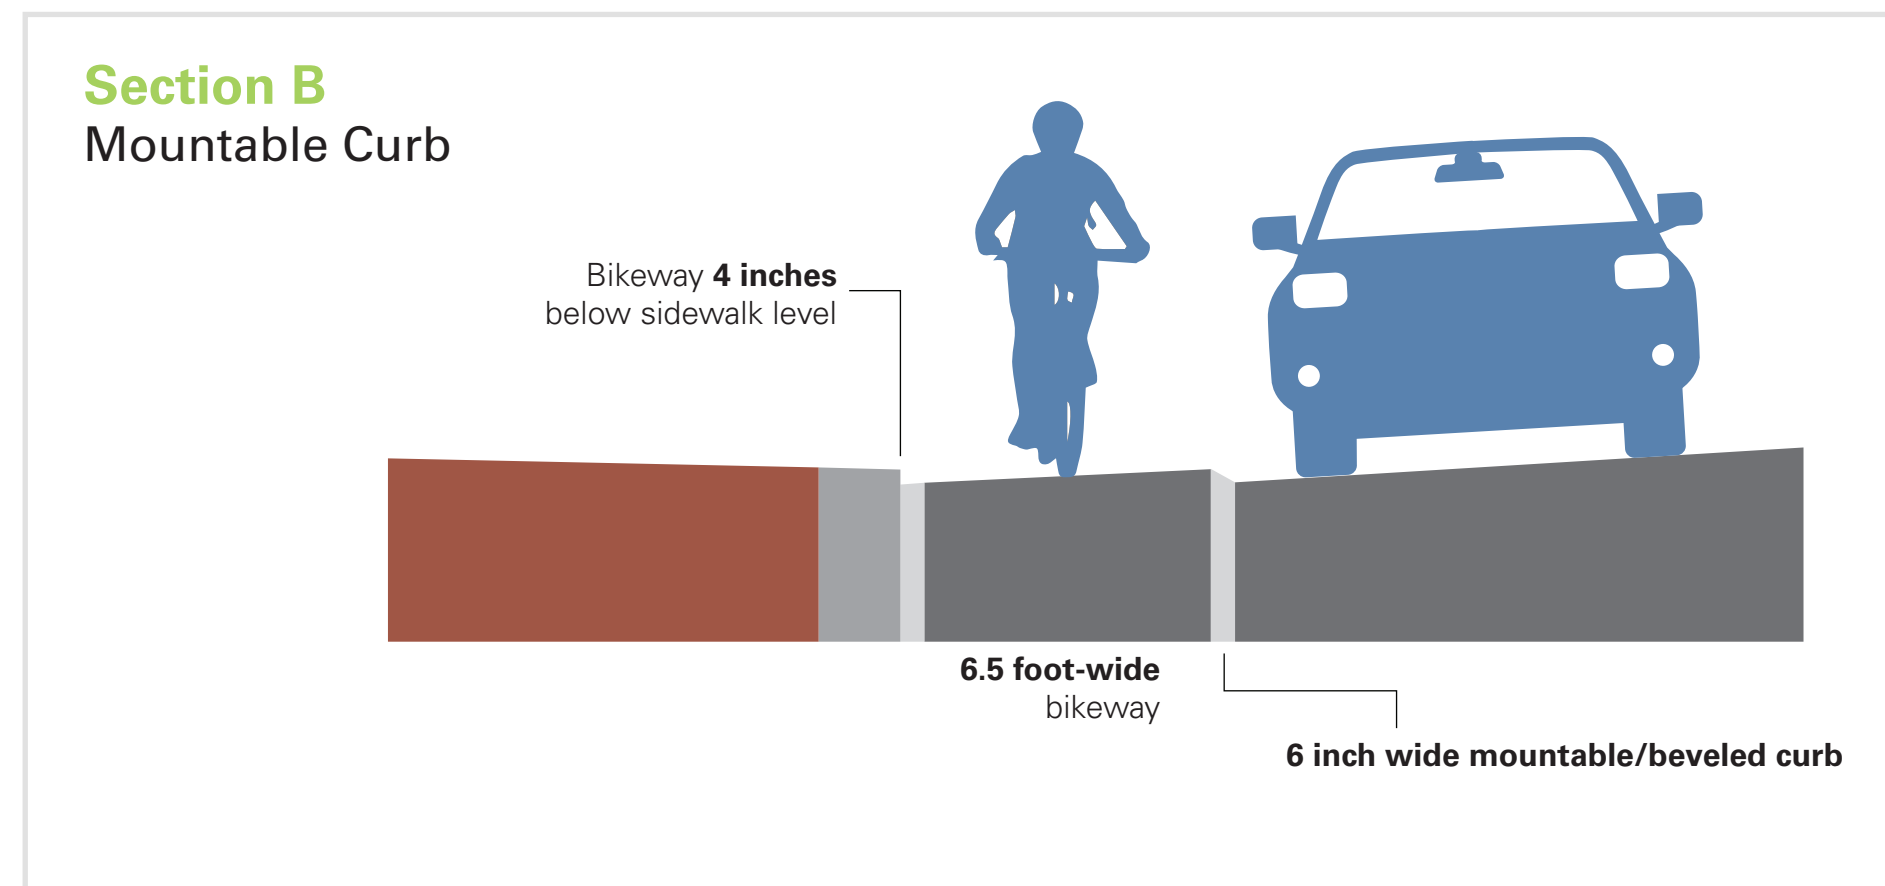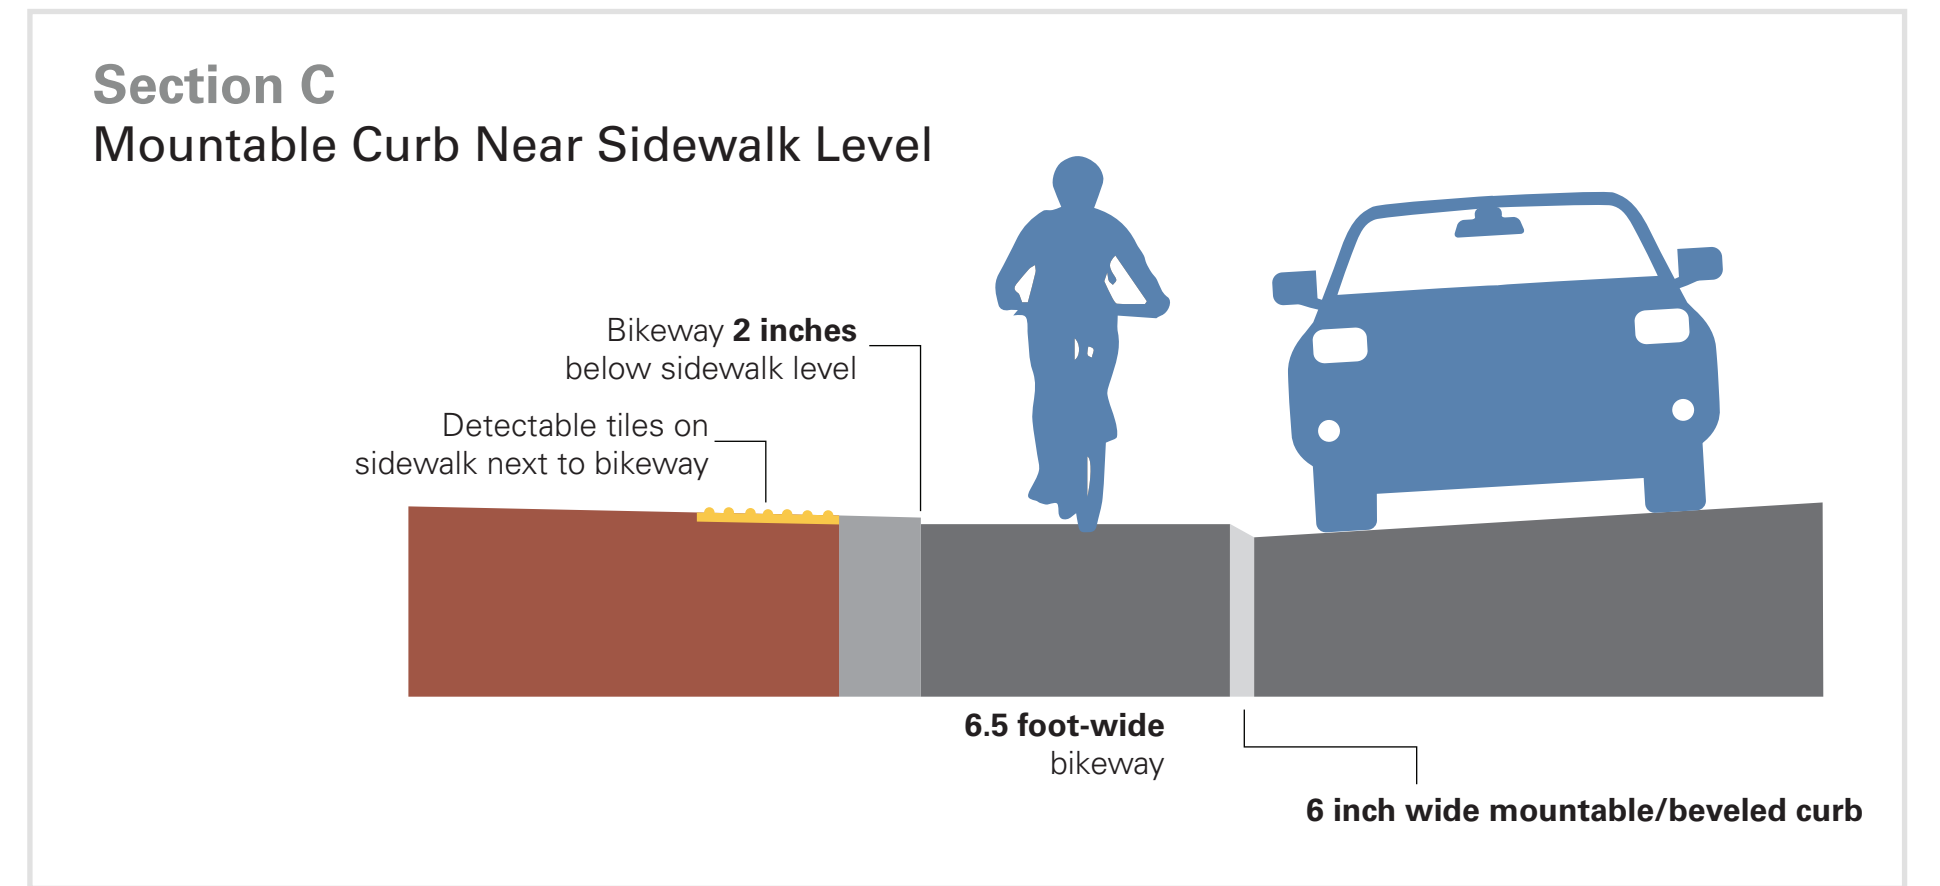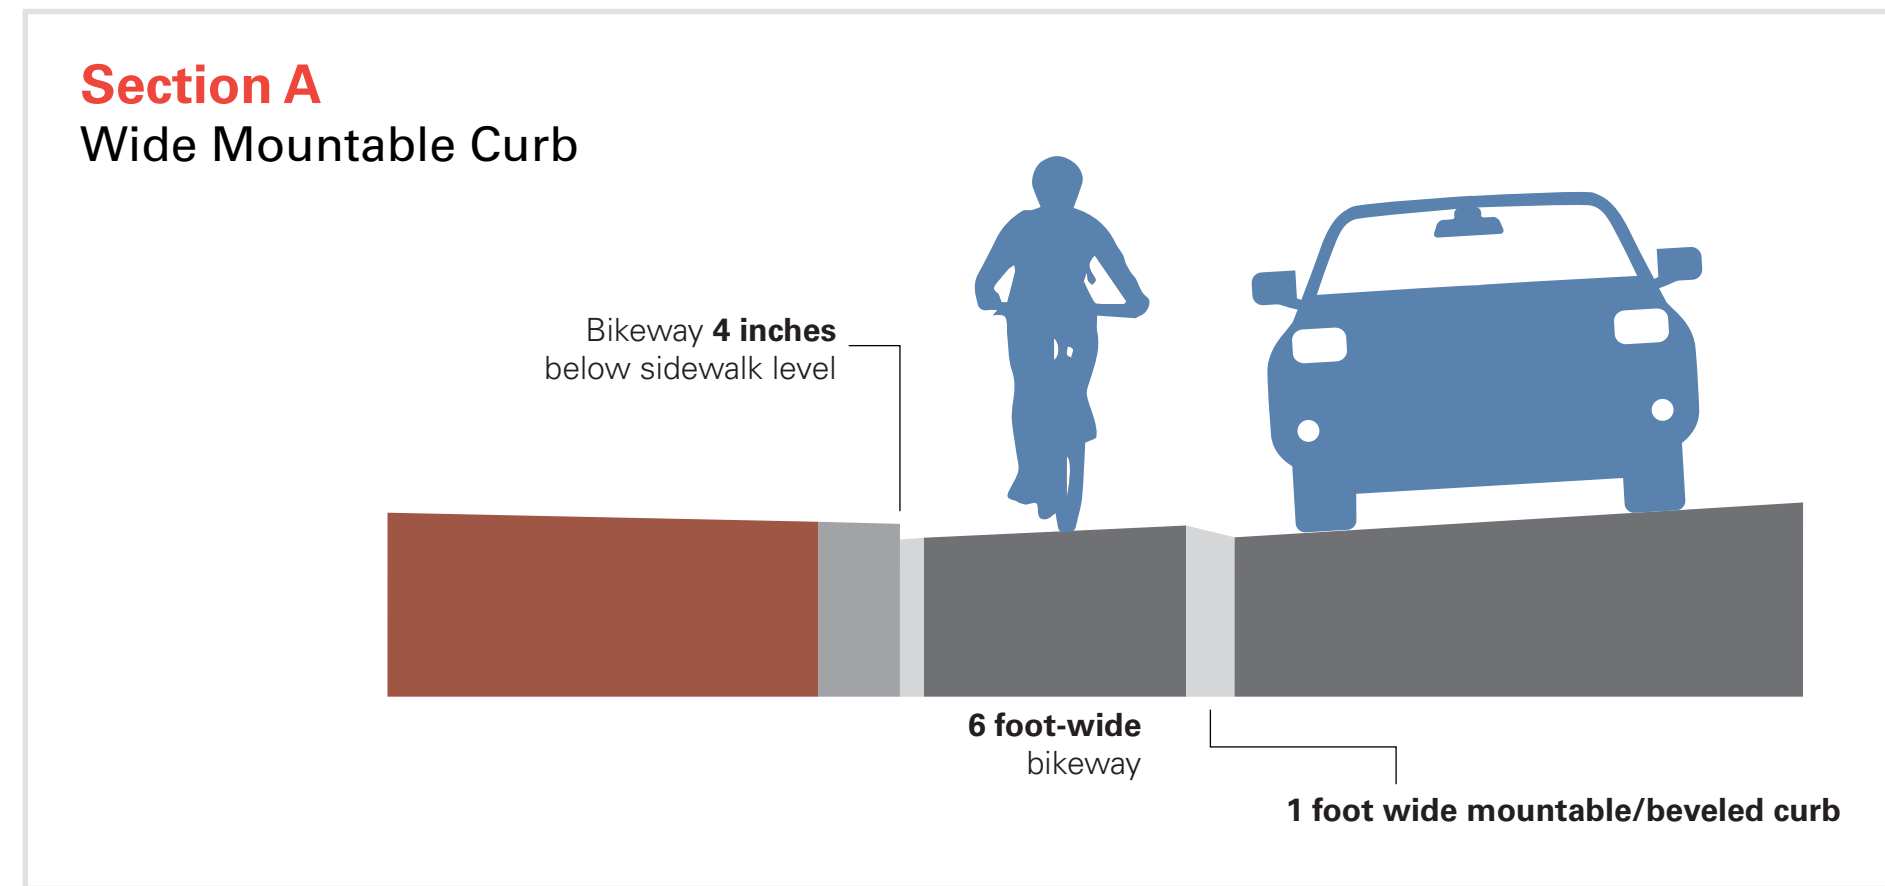

All drawings are for demonstration purposes only and are not to scale.
Bikeway is raised 2 to 3 inches from travel lane in all sections