

SFMTA - TASC SUMMARY SHEET

PreStaff_Date: 2/28/2023 Requested_by: Muni Handled: Sebastian Arias <i>S.A. IA</i> Section Head : CL/MY <i>[Signature]</i>	<input type="checkbox"/> Public Hearing Consent <input checked="" type="checkbox"/> Public Hearing Regular <input type="checkbox"/> Informational / Other <small>PH - Regular</small>	No objections: _____ Item Held: _____ Other: _____
Location: Hayes Street at Divisadero Street		
Subject: Bus Zone		
PROPOSAL / REQUEST: ESTABLISH - BUS ZONE Hayes Street, south side, from Divisadero Street to 97 feet westerly (removes metered spaces #1303, 1305 and 1307) (Supervisor District 5) Proposal to replace near-side temporary wooden boarding platform with a bus zone for the 21 Hayes route. Sebastian Arias, sebastian.arias@sfmta.com		
BACKGROUND INFORMATION / COMMENTS -At the beginning of the pandemic, Muni had to make necessary service reductions including suspending the 21 Hayes route. While the route was suspended, we allowed the restaurant NOPA to build a parklet as part of the Shared Spaces program in the suspended 21 Hayes line bus zone on the southeast corner on Hayes Street at Divisadero Street. -Muni piloted a nearside stop with a temporary wooden boarding platform from July 2022 until now. -Staff installed a double yellow centerline and installed a Tow Away No Stopping Anytime sign adjacent to the platform to discourage illegal parking. -Based on recent operator feedback and in-field observations, double parking remains a problem. -We are proposing that the temporary boarding platform be replaced with a bus zone. -The 21 Hayes route serves this stop with 20 minute headways. -Loading zone revisions were legislated for Divisadero St south of Hayes St to assist with loading needs observed in the area.		
HEARING NOTIFICATION AND PROCESSING NOTES:	ENVIRONMENTAL CLEARANCE BY: <input checked="" type="checkbox"/> SFMTA <input type="checkbox"/> Attached <input type="checkbox"/> Pending	
CHECK IF PREPARING SEPARATE SFMTA BOARD CALENDAR ITEM FOR PROPOSAL: <input type="checkbox"/>		

ATTACHMENT 1: IMPROPER USE OF BOARDING PLATFORM




Photo 1: Illegal double parking at boarding platform.



Photo 2: Illegal parking on boarding platform.

ESTABLISH - BUS ZONE
 Hayes Street, south side, from Divisadero Street to 97 feet westerly (removes metered spaces #1303, 1305 and 1307)

ATTACHMENT 2: PARKING METER DRAWING

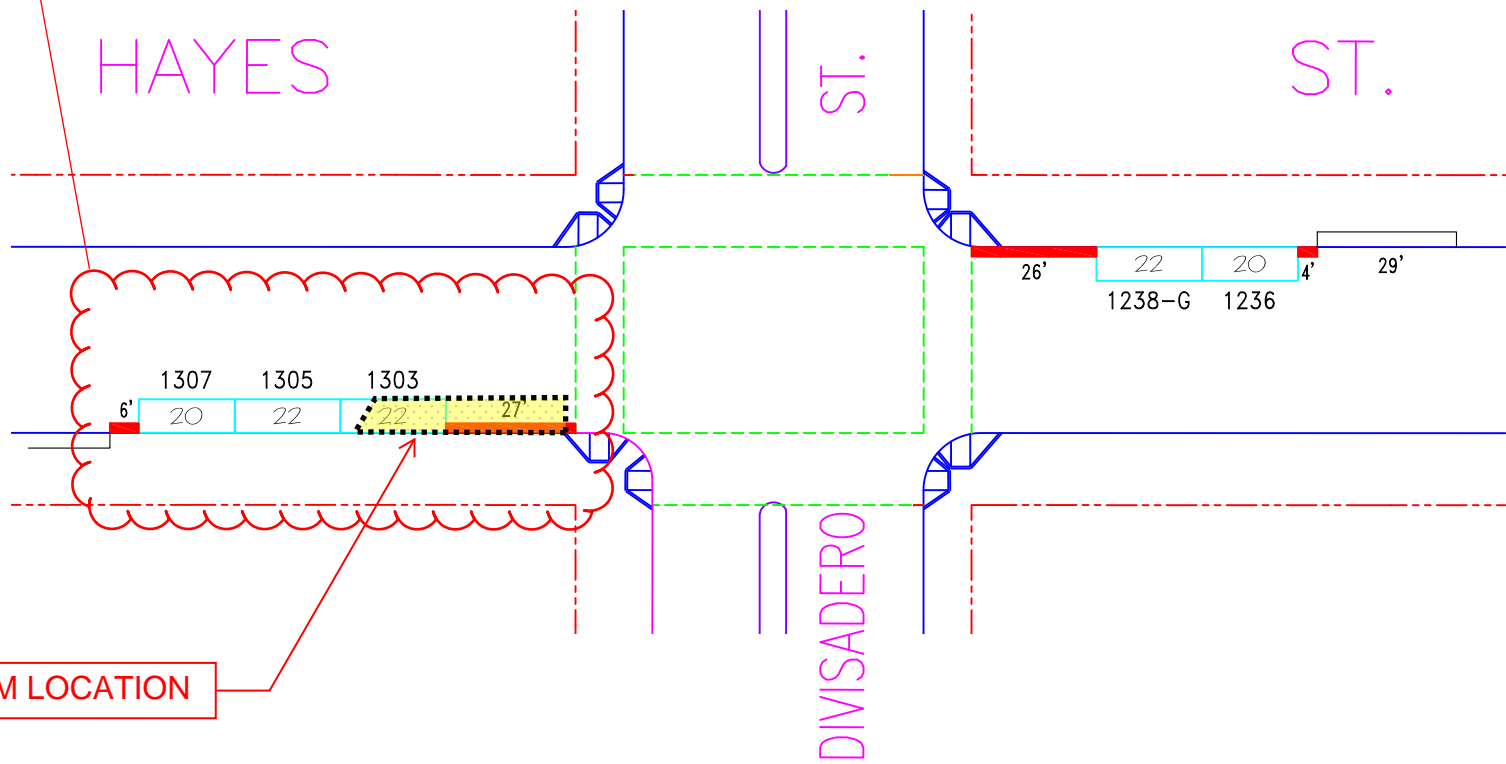

EXISTING PLATFORM LOCATION

NO.	REVISION DESCRIPTION	BY	DATE	DIR/RES													
1	Add RZ,MOS#1240,1301,Chg.#1238toG	JB	10/16/20														



SAN FRANCISCO MUNICIPAL TRANSPORTATION AGENCY
 CITY AND COUNTY OF SAN FRANCISCO
 PARKING METER SPACES

SIDE	TOW-AWAY		METER CT.		GENERAL				LOADING		METERED SPACES							TOTAL
	AM	PM	SS	MS	GMP	MC	TIMES	DAYS	ML	MTL	6-W	15 MIN	30 MIN	1 HR	2 HR	10 HR		
ODD			3		3		9A-6P	M-SA							3		3	
EVEN			2		2		9A-6P	M-SA					1		1		2	

HAYES ST. (HAY, 464)
(1200-1300) BLOCK
 Meters #464-12/13XXy
OFF DIVISADERO ST.


SCALE: **1" = 40'** DATE: **10/16/20** BY: **JB**

AREA 3

ATTACHMENT 3: LOADING ZONE REVISIONS ON DIVISADERO ST SOUTH OF HAYES ST

DUAL USE ZONE: METERED YELLOW ZONE, 6-WHEEL COMMERCIAL LOADING, 8AM TO 11AM, MONDAY THROUGH SATURDAY AND GENERAL LOADING ZONE 11AM TO 11PM, DAILY 539 Divisadero Street, west side, from 60 feet to 136 feet south of Hayes Street at reconfigured metered stall numbers 521, 519, and 517 (76-foot zone, 3 parking spaces)

DUAL USE ZONE: WHITE ZONE, PASSENGER LOADING, 6PM TO 2AM DAILY AND METERED YELLOW ZONE, 6-WHEEL COMMERCIAL LOADING, 8AM TO 4PM, MONDAY THROUGH SATURDAY 505 Divisadero Street, west side, from 16 feet to 76 feet north of Fell Street at metered stalls number 503, 505, 507 (60-foot zone, 3 parking spaces)

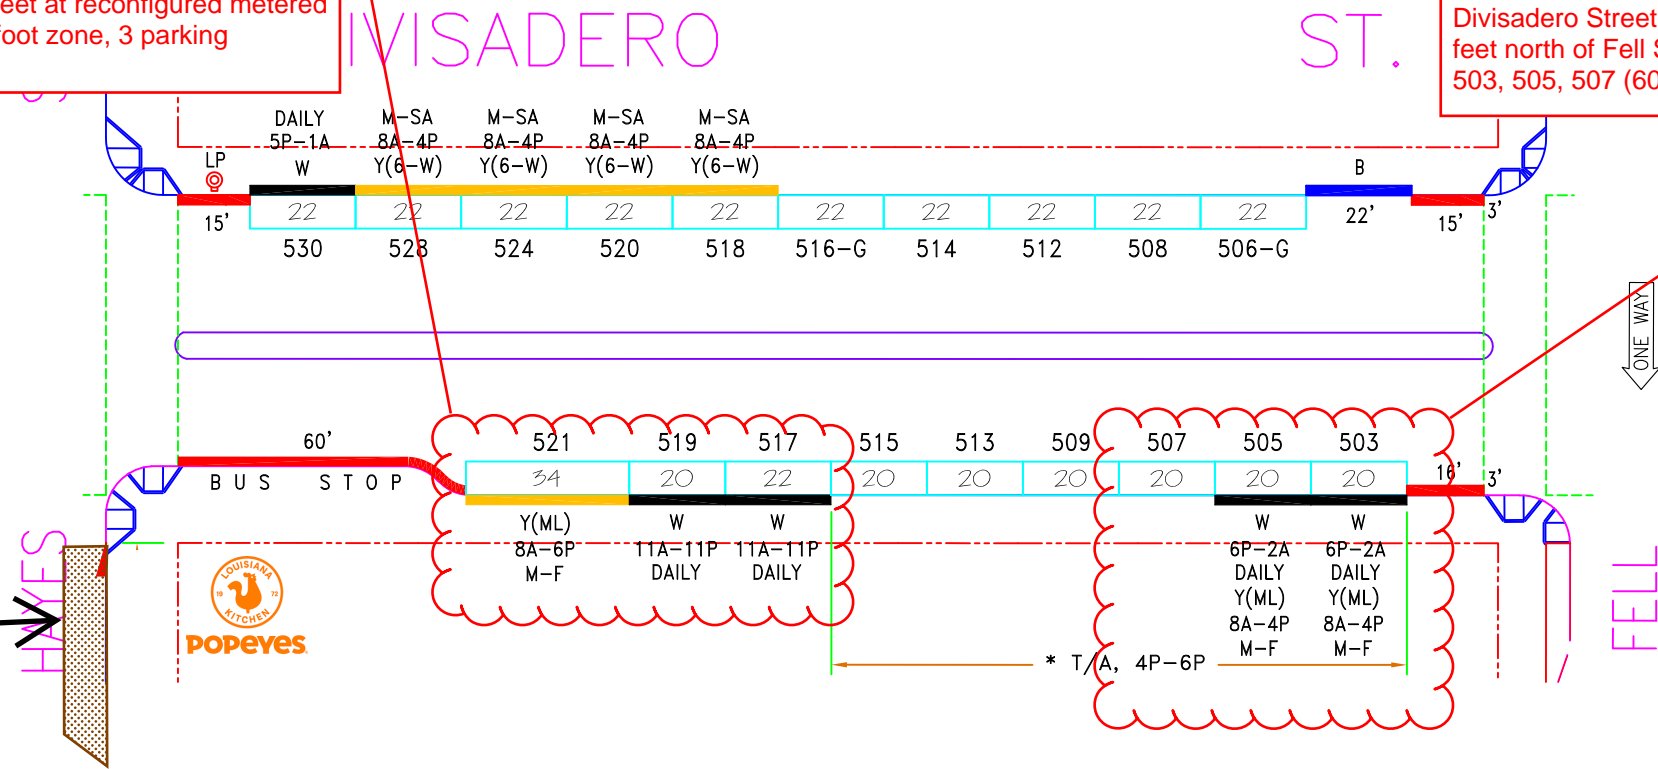

Existing Platform

NO.	REVISION DESCRIPTION	BY	DATE	DIR/RES	5	6	7
3	Establish green meter #506 - E/S	JB	12/3/15	5443	Resc.T/A on#517,19,21/Est.16'RZ,W/S	JB	4/30/19 190416.038
4	Establish PT-PLZ on #517,519-W/S	JB	1/23/19	6014	Est. Dual:ML&PT-PLZ#503,505-W/S	JB	8/8/19 6105
					Est.Green#516/6-W on#518,20,24,28	JB	11/20/22 6481


SAN FRANCISCO MUNICIPAL TRANSPORTATION AGENCY
CITY AND COUNTY OF SAN FRANCISCO
 PARKING METER SPACES

SIDE	TOW-AWAY		METER CT.		GENERAL			LOADING			METERED SPACES						TOTAL
	AM	PM	SS	MS	GMP	MC	TIMES	DAYS	ML	MTL	6-W	15 MIN	30 MIN	1 HR	2 HR	10 HR	
ODD		*	9		8		9A-6P	M-SA	3				3		6		9
EVEN			10		6		9A-6P	M-SA			4		6		4		10

DIVISADERO ST. (DIV, 384)
(500) BLOCK
 Meters #384-05XXY
FELL ST. TO HAYES ST.
 SCALE: **1" = 40'** DATE: **12/3/15** BY: **JB**
AREA 3

Fulton & Shrader to Hyde & Grove (Main Library)

