



SFMTA - TASC SUMMARY SHEET

<p>PreStaff_Date: 4/16/2024</p> <p>Requested_by: SFMTA</p> <p>Handled: Grant Brokl <i>LS</i></p> <p>Section Head : M. Sallaberry <i>MS</i></p>	<p><input type="checkbox"/> Public Hearing Consent</p> <p><input checked="" type="checkbox"/> Public Hearing Regular</p> <p><input type="checkbox"/> Informational / Other <small>PH - Regular</small></p>	<p>No objections: _____</p> <p>Item Held: _____</p> <p>Other: _____</p>
<p>Location: Sacramento Street at Spruce Street</p>		
<p>Subject: On Street Bicycle Parking</p>		
<p>PROPOSAL / REQUEST: ESTABLISH – NO PARKING ANYTIME EXCEPT BICYCLES</p> <p>Sacramento Street, north side, from 172 feet to 192 feet east of Spruce Street (removes stall #3630 for a 17 foot bike corral and 3 foot red zone).</p> <p>(Supervisor District 2)</p> <p>This proposal would establish an on-street bicycle corral in an existing general metered parking space at Sacramento Street.</p> <p>Grant Brokl, Grant.Brokl@sfmta.com</p>		
<p>BACKGROUND INFORMATION / COMMENTS</p> <p>This proposal establishes a bike corral on the north side of Sacramento Street replacing general metered parking space #3630 at the request of adjacent business.</p>		
<p>HEARING NOTIFICATION AND PROCESSING NOTES:</p>	<p>ENVIRONMENTAL CLEARANCE BY: <input checked="" type="checkbox"/> SFMTA <input type="checkbox"/> Attached <input type="checkbox"/> Pending</p>	
<p>CHECK IF PREPARING SEPARATE SFMTA BOARD CALENDAR ITEM FOR PROPOSAL: <input type="checkbox"/></p>		


Proposed Bike Corral Location

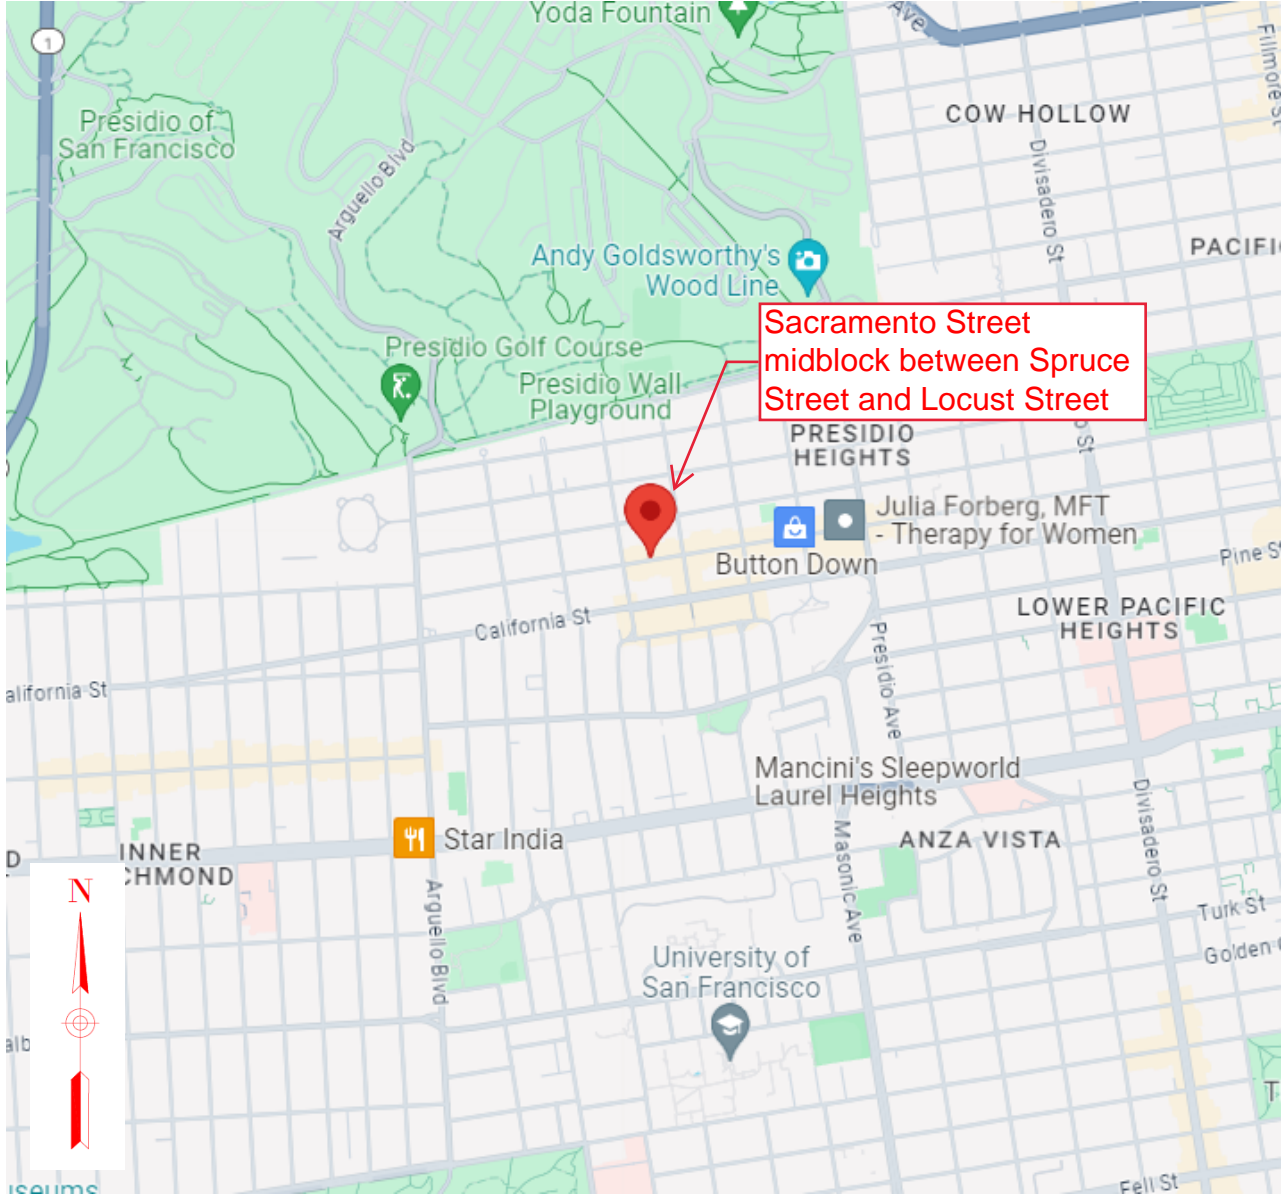

Proposed Bike Corral Location

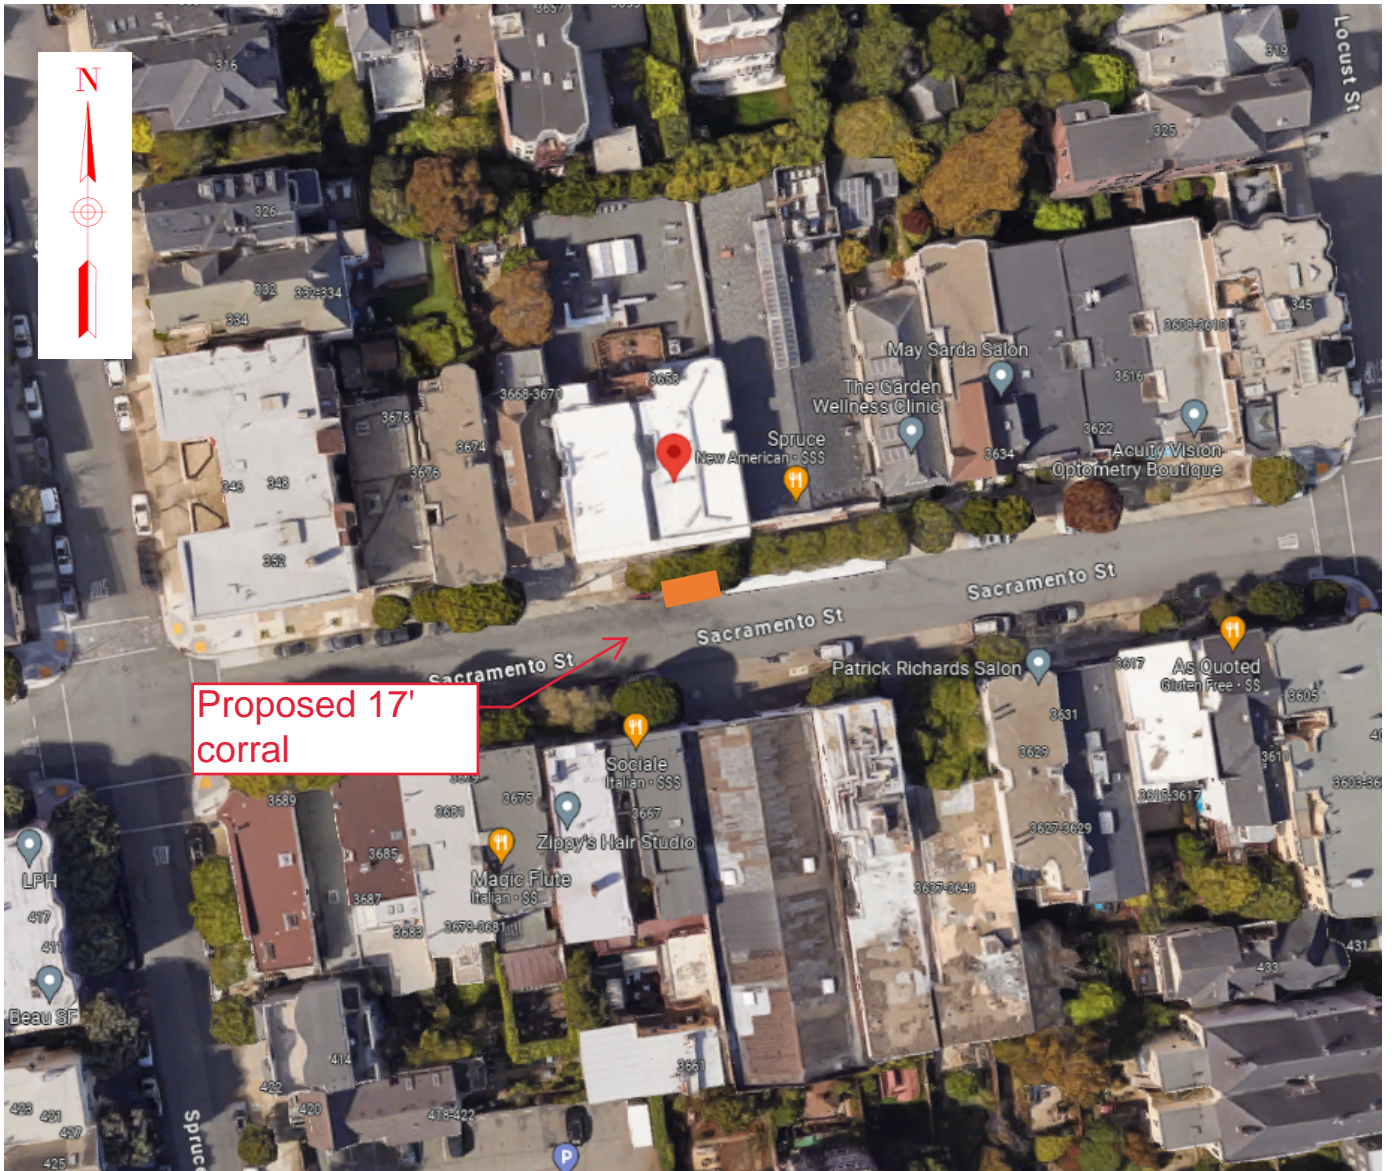

Proposed Bike Corral Location

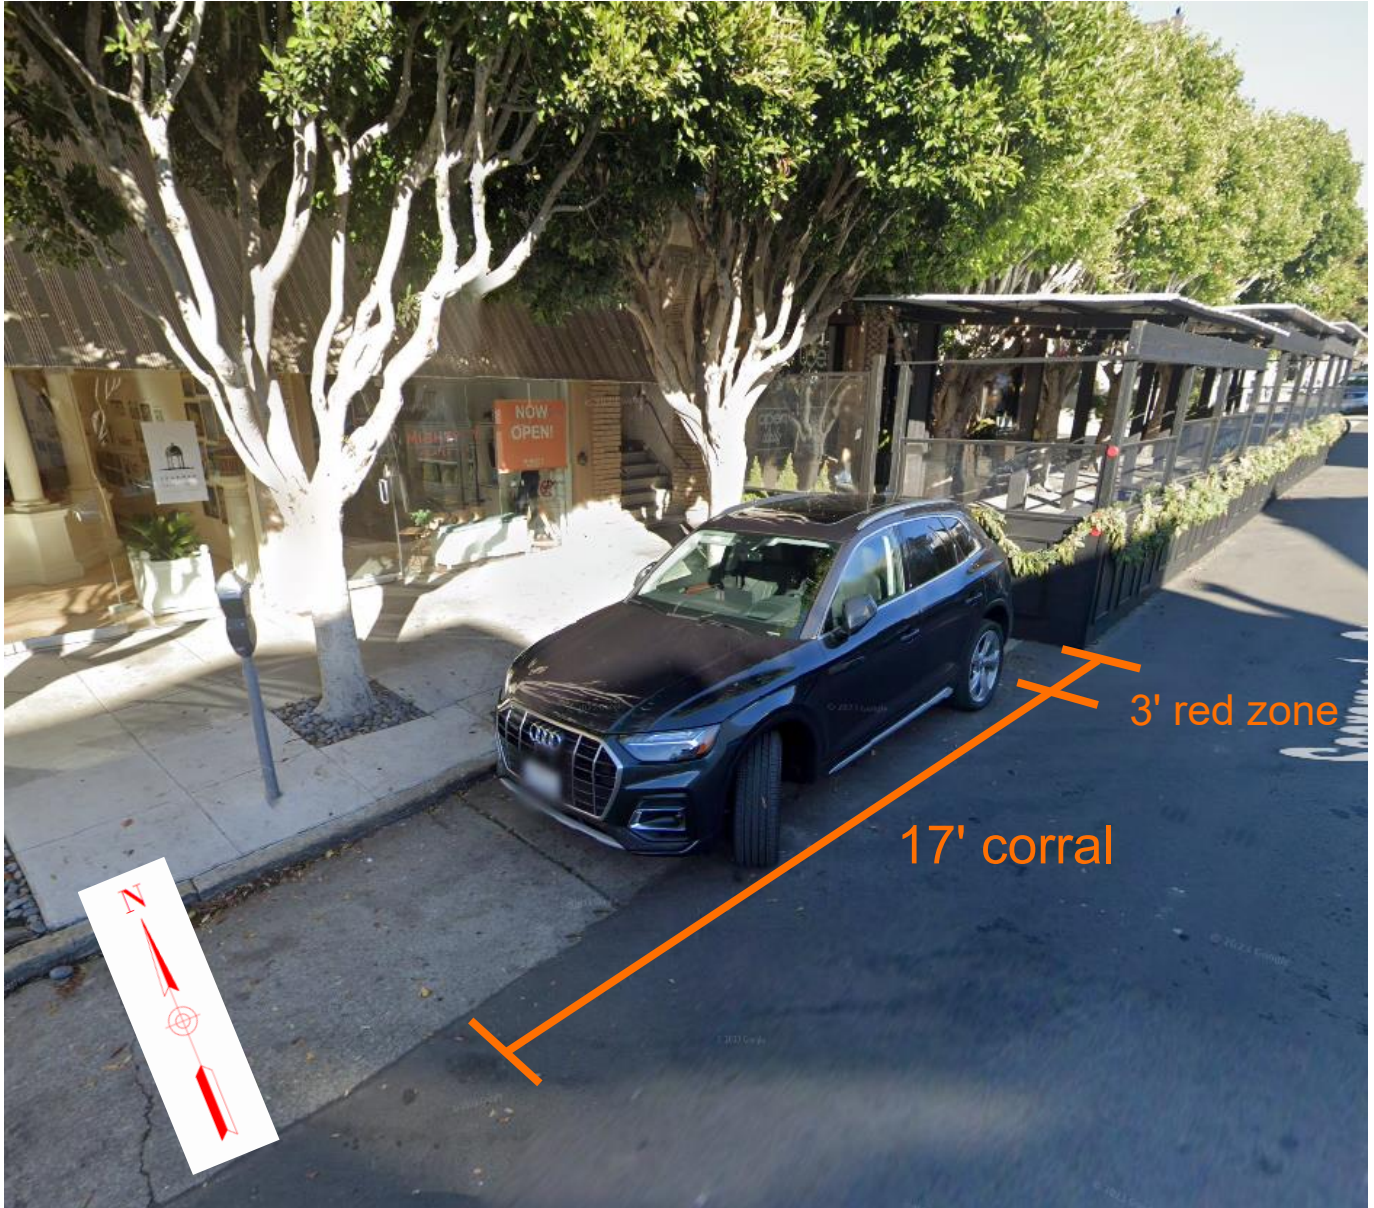


3' red zone


17' corral




SACRAMENTO ST (MIDBLOCK BTW SPRUCE ST AND LOCUST ST)

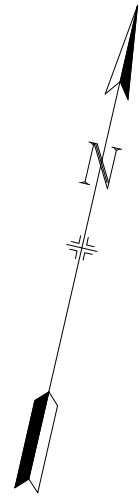

4 RACKS
@ 3' O.C.

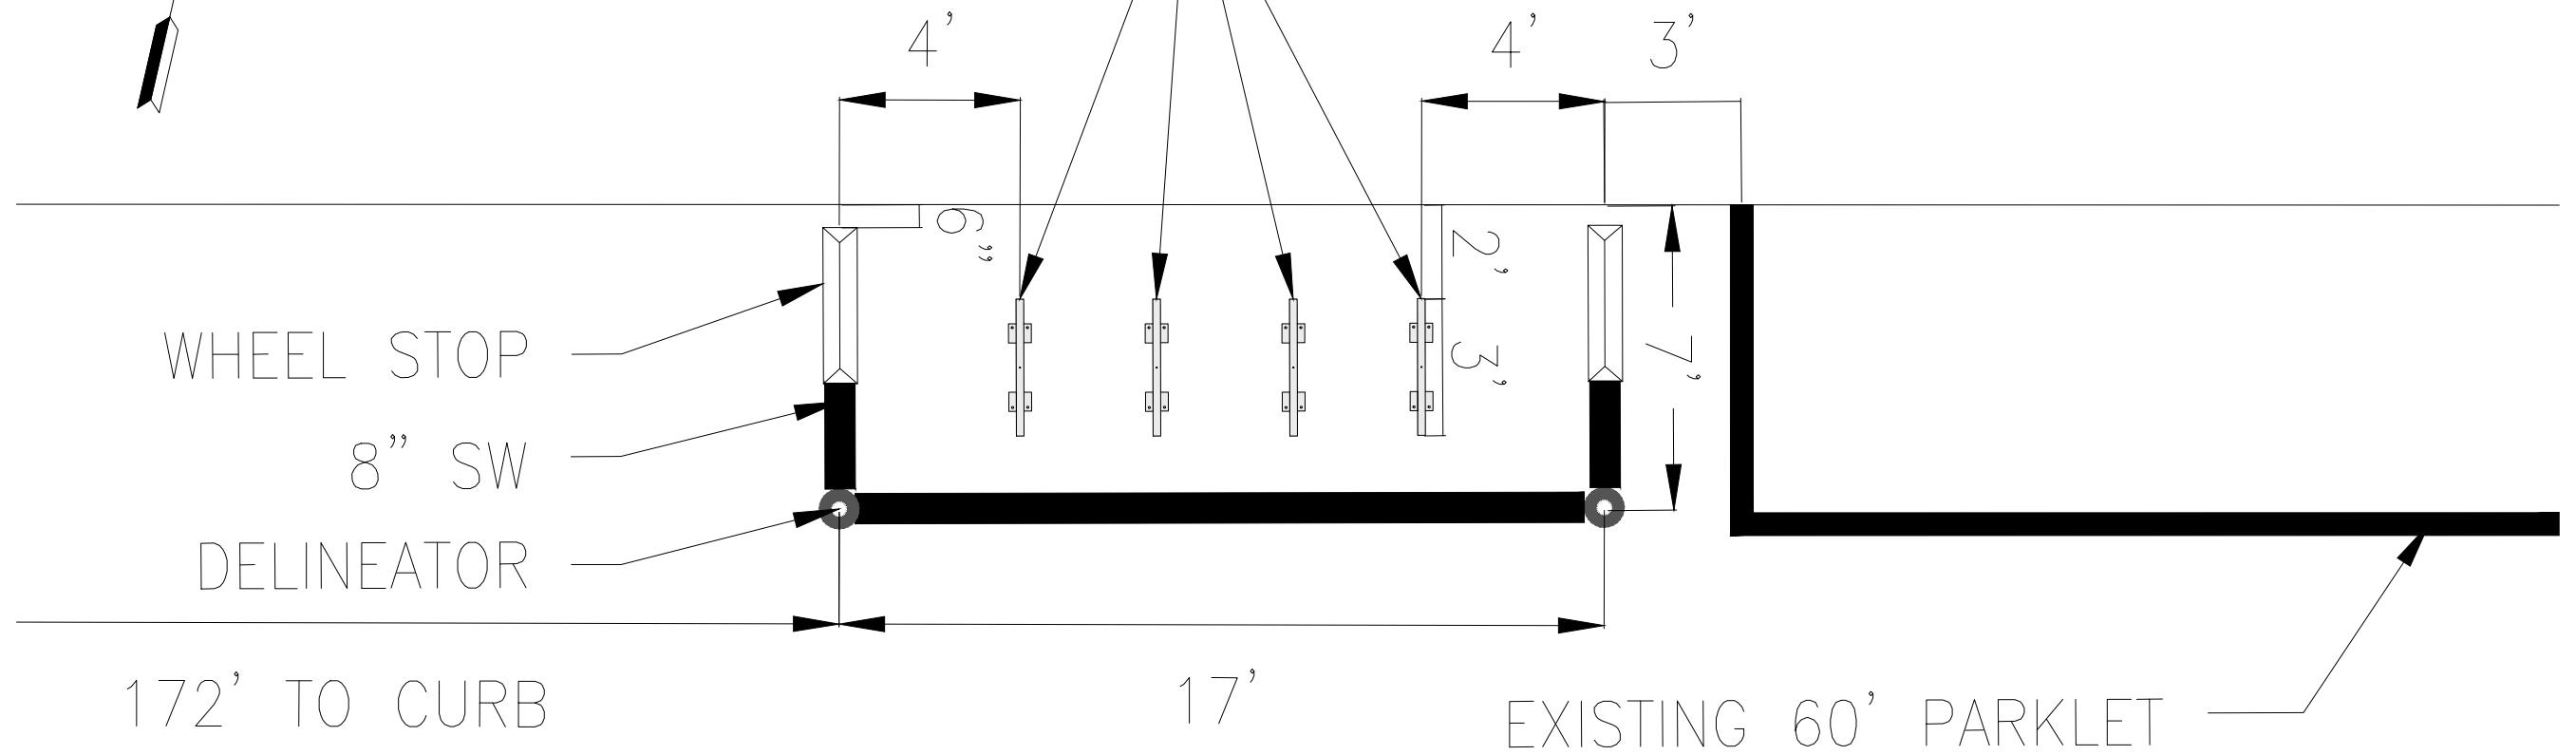

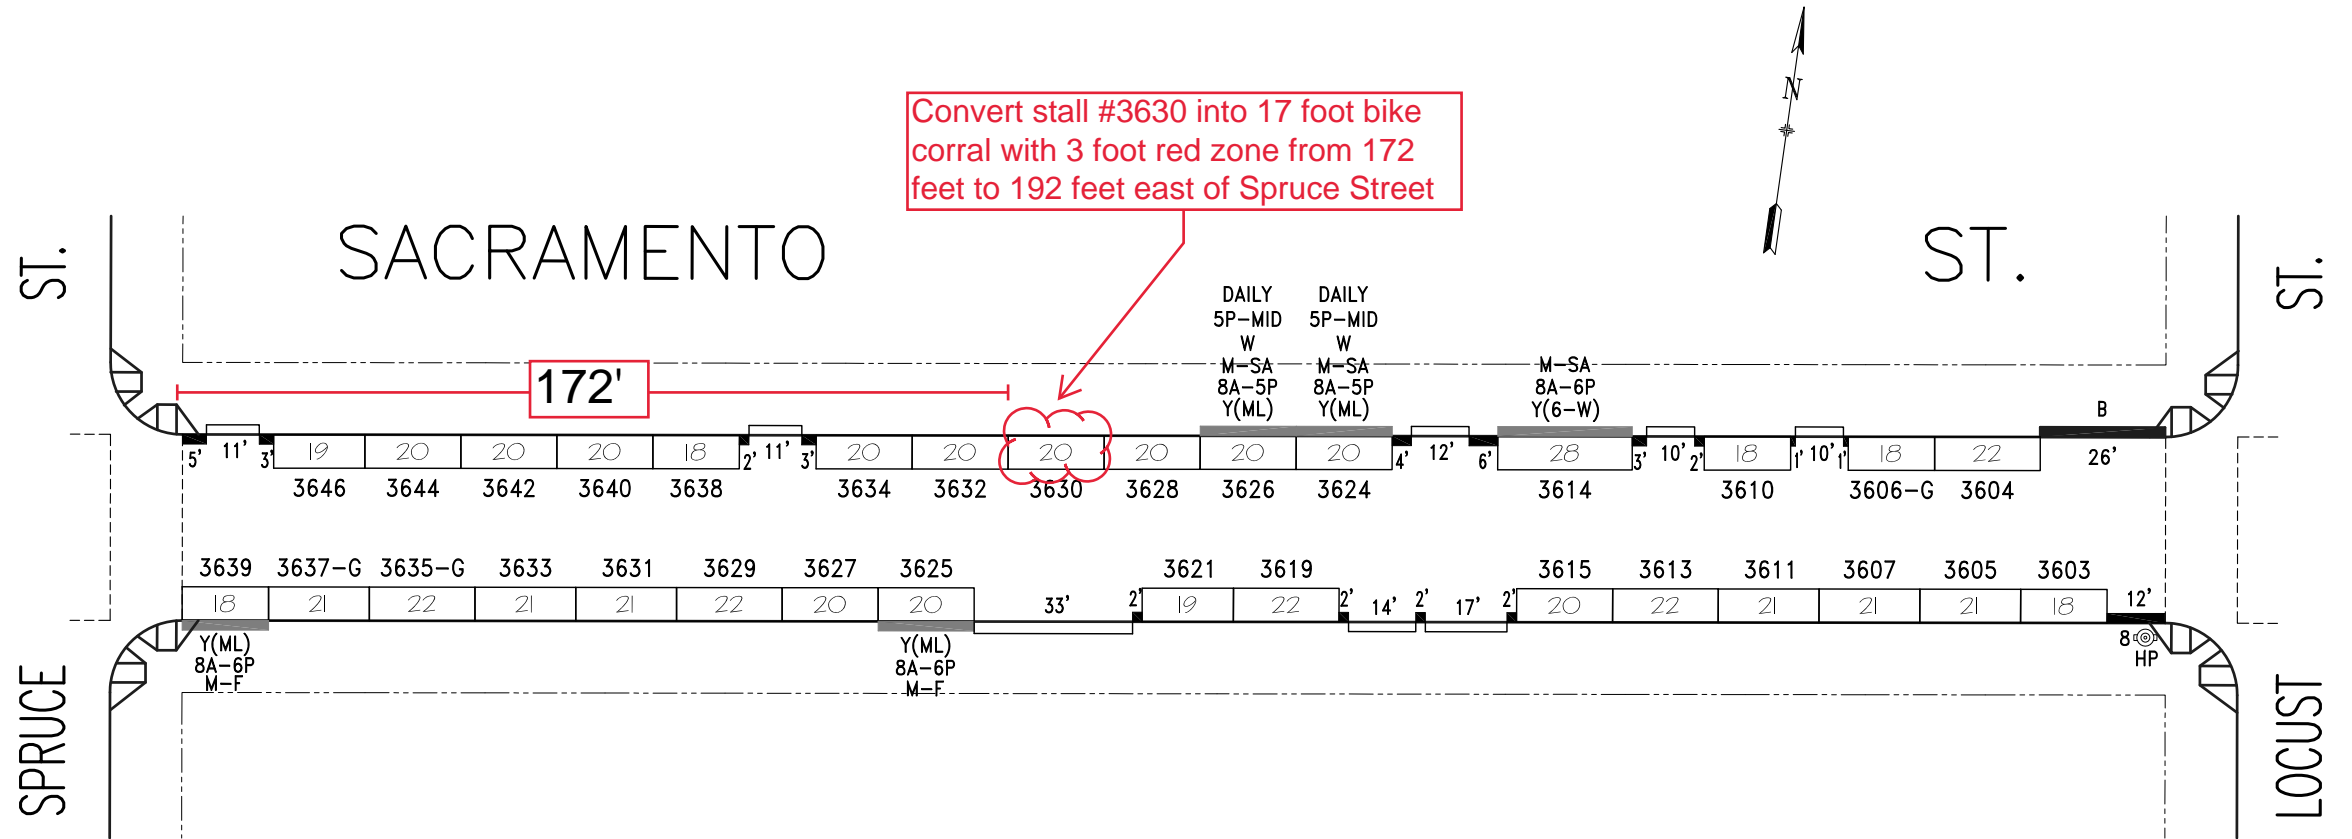


Convert stall #3630 into 17 foot bike corral with 3 foot red zone from 172 feet to 192 feet east of Spruce Street

172'

NO.	REVISION DESCRIPTION				BY	DATE	DIR/RES											
	TOW-AWAY	METER CT.	GENERAL															LOADING
SIDE	AM	PM	SS	MS	GMP	MC	TIMES	DAYS	ML	MTL	6-W	15 MIN	30 MIN	1 HR	2 HR	10 HR	TOTAL	
5	Revoke PLZ, install GMP #3619, S/S				JMB	6/20/14	5267											
6	Revoke MC #3616, 18, 20 / Est. 6-W #3614				JB	9/10/23	6624											
ODD			16		13		9A-6P	M-SA	2				4		12			16
EVEN			15		13		9A-6P	M-SA	2		1		4		11			15



SAN FRANCISCO MUNICIPAL TRANSPORTATION AGENCY
CITY AND COUNTY OF SAN FRANCISCO
PARKING METER SPACES

SACRAMENTO ST. (SAC, 650)
(3600) BLOCK
Meters #650-36XXY

LOCUST ST. TO SPRUCE ST.



AREA 3

SCALE: 1" = 40'

DATE: 6/20/14

BY: JB

Revised: 06/20/14 14:19
Filename: S:\Projects\650 Sacramento St. (SAC, 650)\Meters\3600.mxd

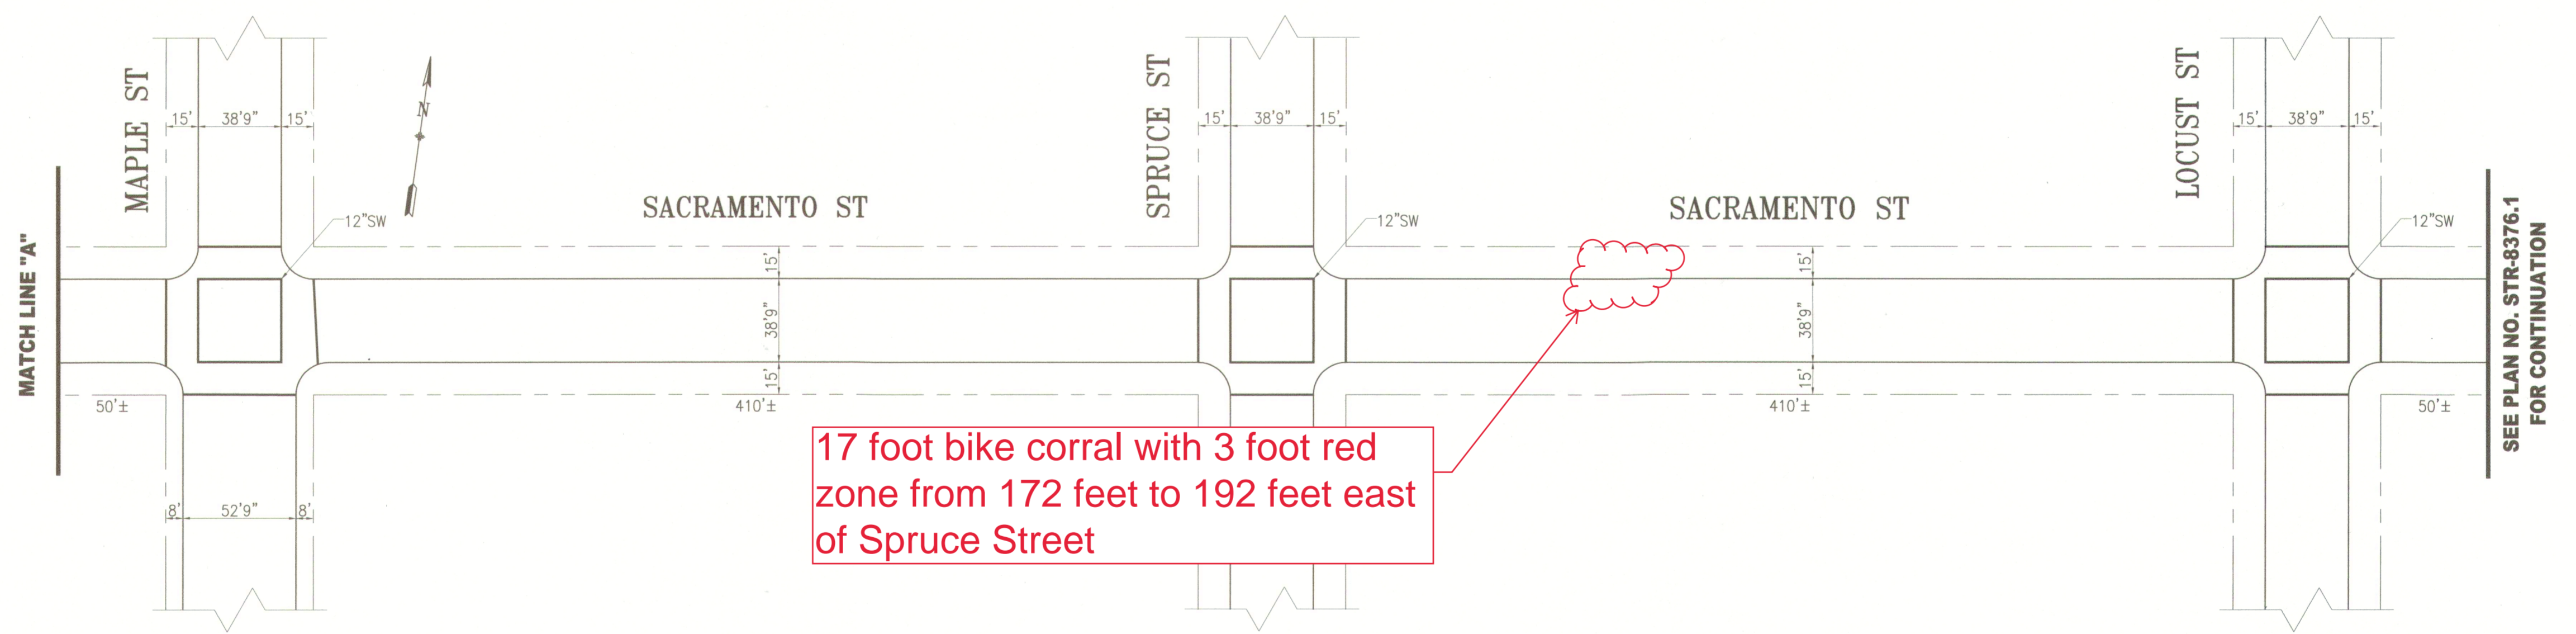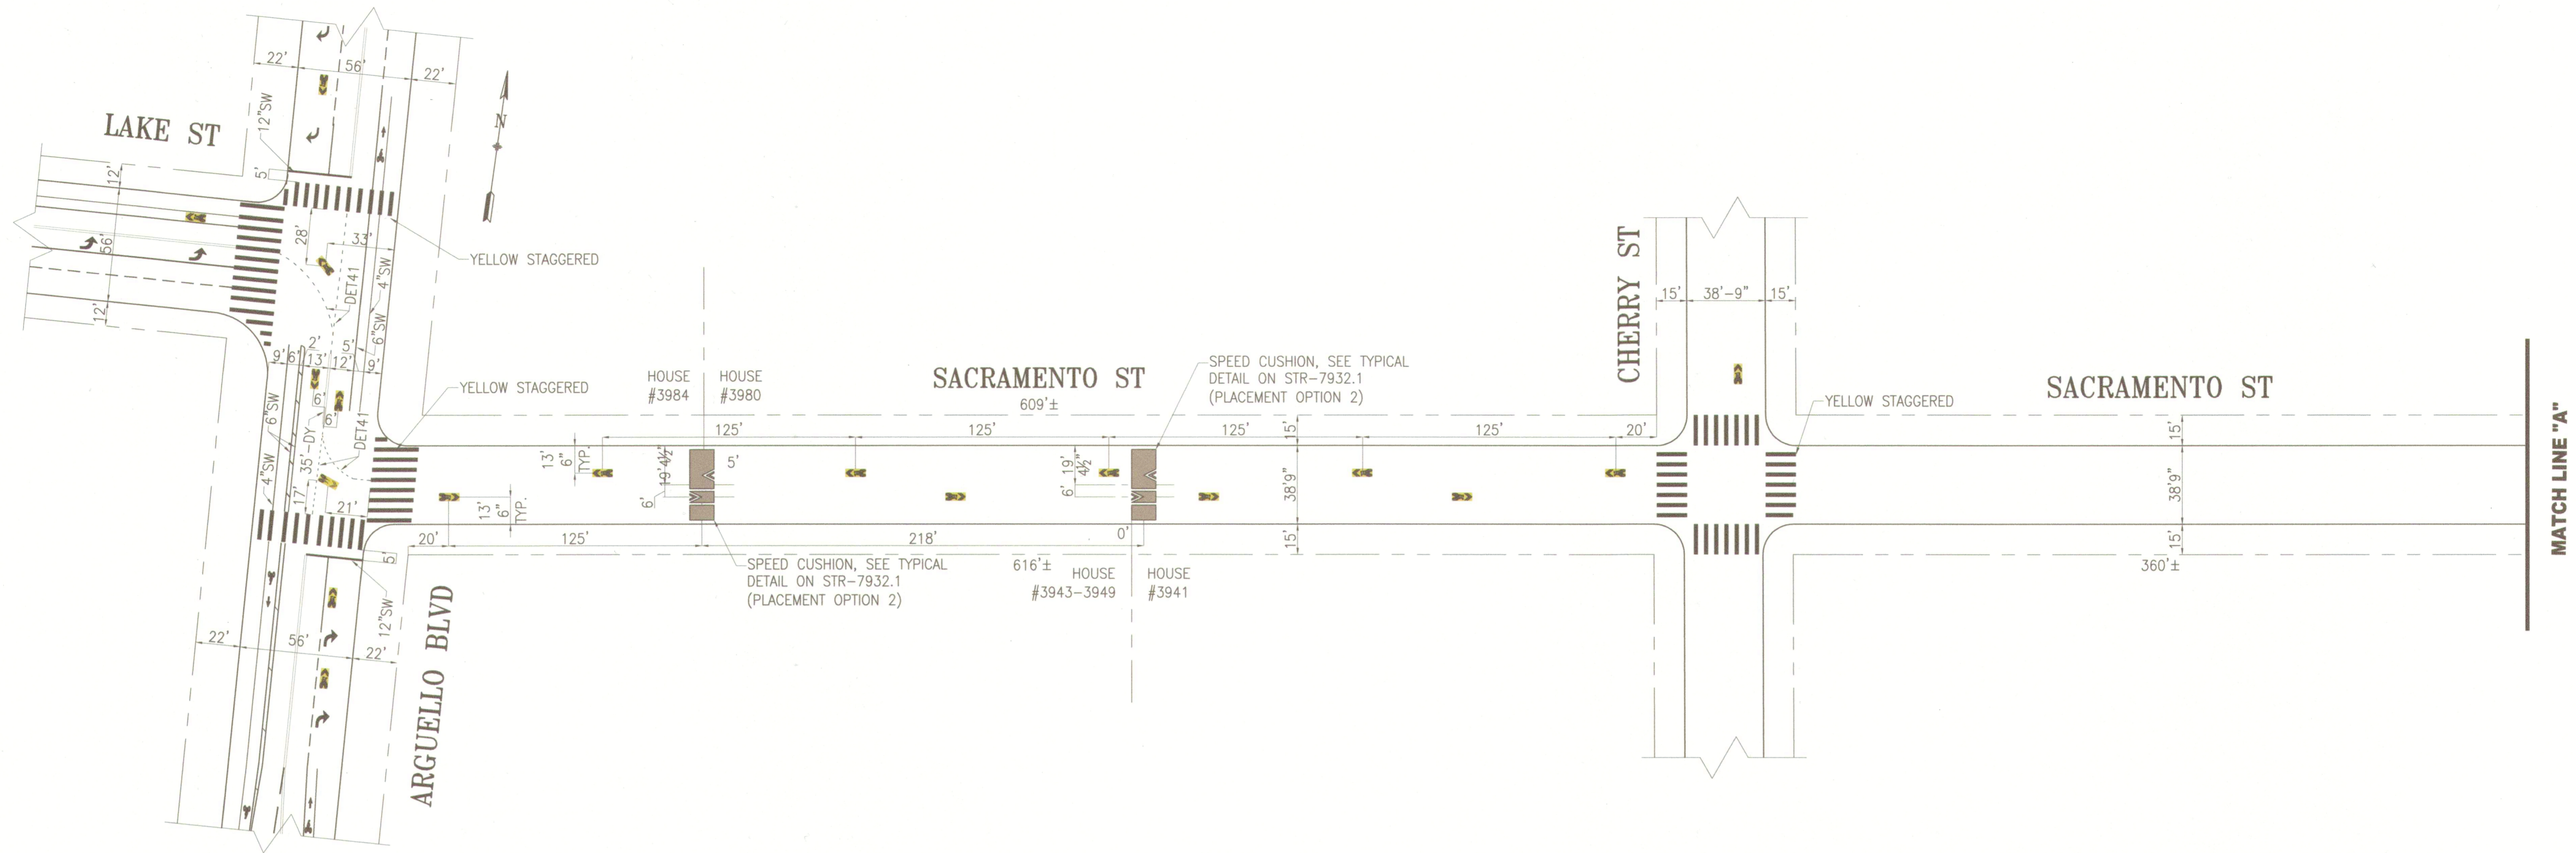

17 foot bike corral with 3 foot red zone from 172 feet to 192 feet east of Spruce Street

NO.	DATE	DESCRIPTION	BY	APP
TABLE OF REVISIONS				
CHECK WITH TRACING TO SEE IF YOU HAVE LATEST REVISION				



SUPERSEDES: STR-1606 REV10	APPROVED
DRAWN: R.REYES	DATE: 03/2021
CHECKED: D.PADILLA	DATE: 04/2021
DATE: June 2, 2021	DATE: 6/2/21
SENIOR ENGINEER	CITY TRAFFIC ENGINEER

SCALE: 1" = 50'

SHEET/SHEETS:

TRAFFIC STRIPING

SACRAMENTO STREET
ARGUELLO BOULEVARD TO LOCUST STREET

CONTRACT NO.
DRAWING NO. STR-8376
FILE NO.
REV. NO. 0

EXTERNAL REFERENCES: FONTS USED:
 SCALE FACTOR: PLOT SCALE:
 ORIGIN: TRANSIT ENGINEERING
 FILE NAME:
 DATE: