

## SFMTA - TASC SUMMARY SHEET

<b>PreStaff_Date:</b> 3/18/2025 <b>Requested_by:</b> SFMTA <b>Handled:</b> Grant Brokl <i>LS</i> <b>Section Head:</b> M Sallaberry <i>MS</i>	<input type="checkbox"/> <b>Public Hearing Consent</b> <input checked="" type="checkbox"/> <b>Public Hearing Regular</b> <input type="checkbox"/> <b>Informational / Other</b> <small>PH - Regular</small>	<b>No objections:</b> _____ <b>Item Held:</b> _____ <b>Other:</b> _____
---	---	---

**Location:** Parnassus Avenue at Cole Street

**Subject:** On-Street Bicycle Parking


**PROPOSAL / REQUEST:**  
 RESCIND – GREEN METERED ZONE  
  
 ESTABLISH – RED ZONE  
  
 Parnassus Avenue, north side, from Cole Street to 21 feet easterly.  
  
 ESTABLISH – NO PARKING ANYTIME EXCEPT BICYCLES  
  
 Parnassus Avenue, north side, from 10 feet to 21 feet east of Cole Street.  
  
 (Supervisor District 8)  
  
 This proposal would establish an on-street bicycle corral at the intersection of Parnassus Avenue and Cole Street, re-purposing meter 611-0064-G.  
  
 Grant Brokl, grant.brokl@sfmta.com

**BACKGROUND INFORMATION / COMMENTS**  
 SFMTA staff determined a bicycle corral is appropriate at this location to provide bicycle parking as well as daylight the intersection. This bicycle corral comes at the request of the adjacent business. The existing meter would otherwise be removed to comply with AB 413 and does not require relocation according to Color Curb Program.

<b>HEARING NOTIFICATION AND PROCESSING NOTES:</b>	<b>ENVIRONMENTAL CLEARANCE BY:</b> <input checked="" type="checkbox"/> SFMTA <input type="checkbox"/> Attached <input type="checkbox"/> Pending
---	--

**CHECK IF PREPARING SEPARATE SFMTA BOARD CALENDAR ITEM FOR PROPOSAL:**

TASC Packet – Bike Corral  
Parnassus Ave at Cole St

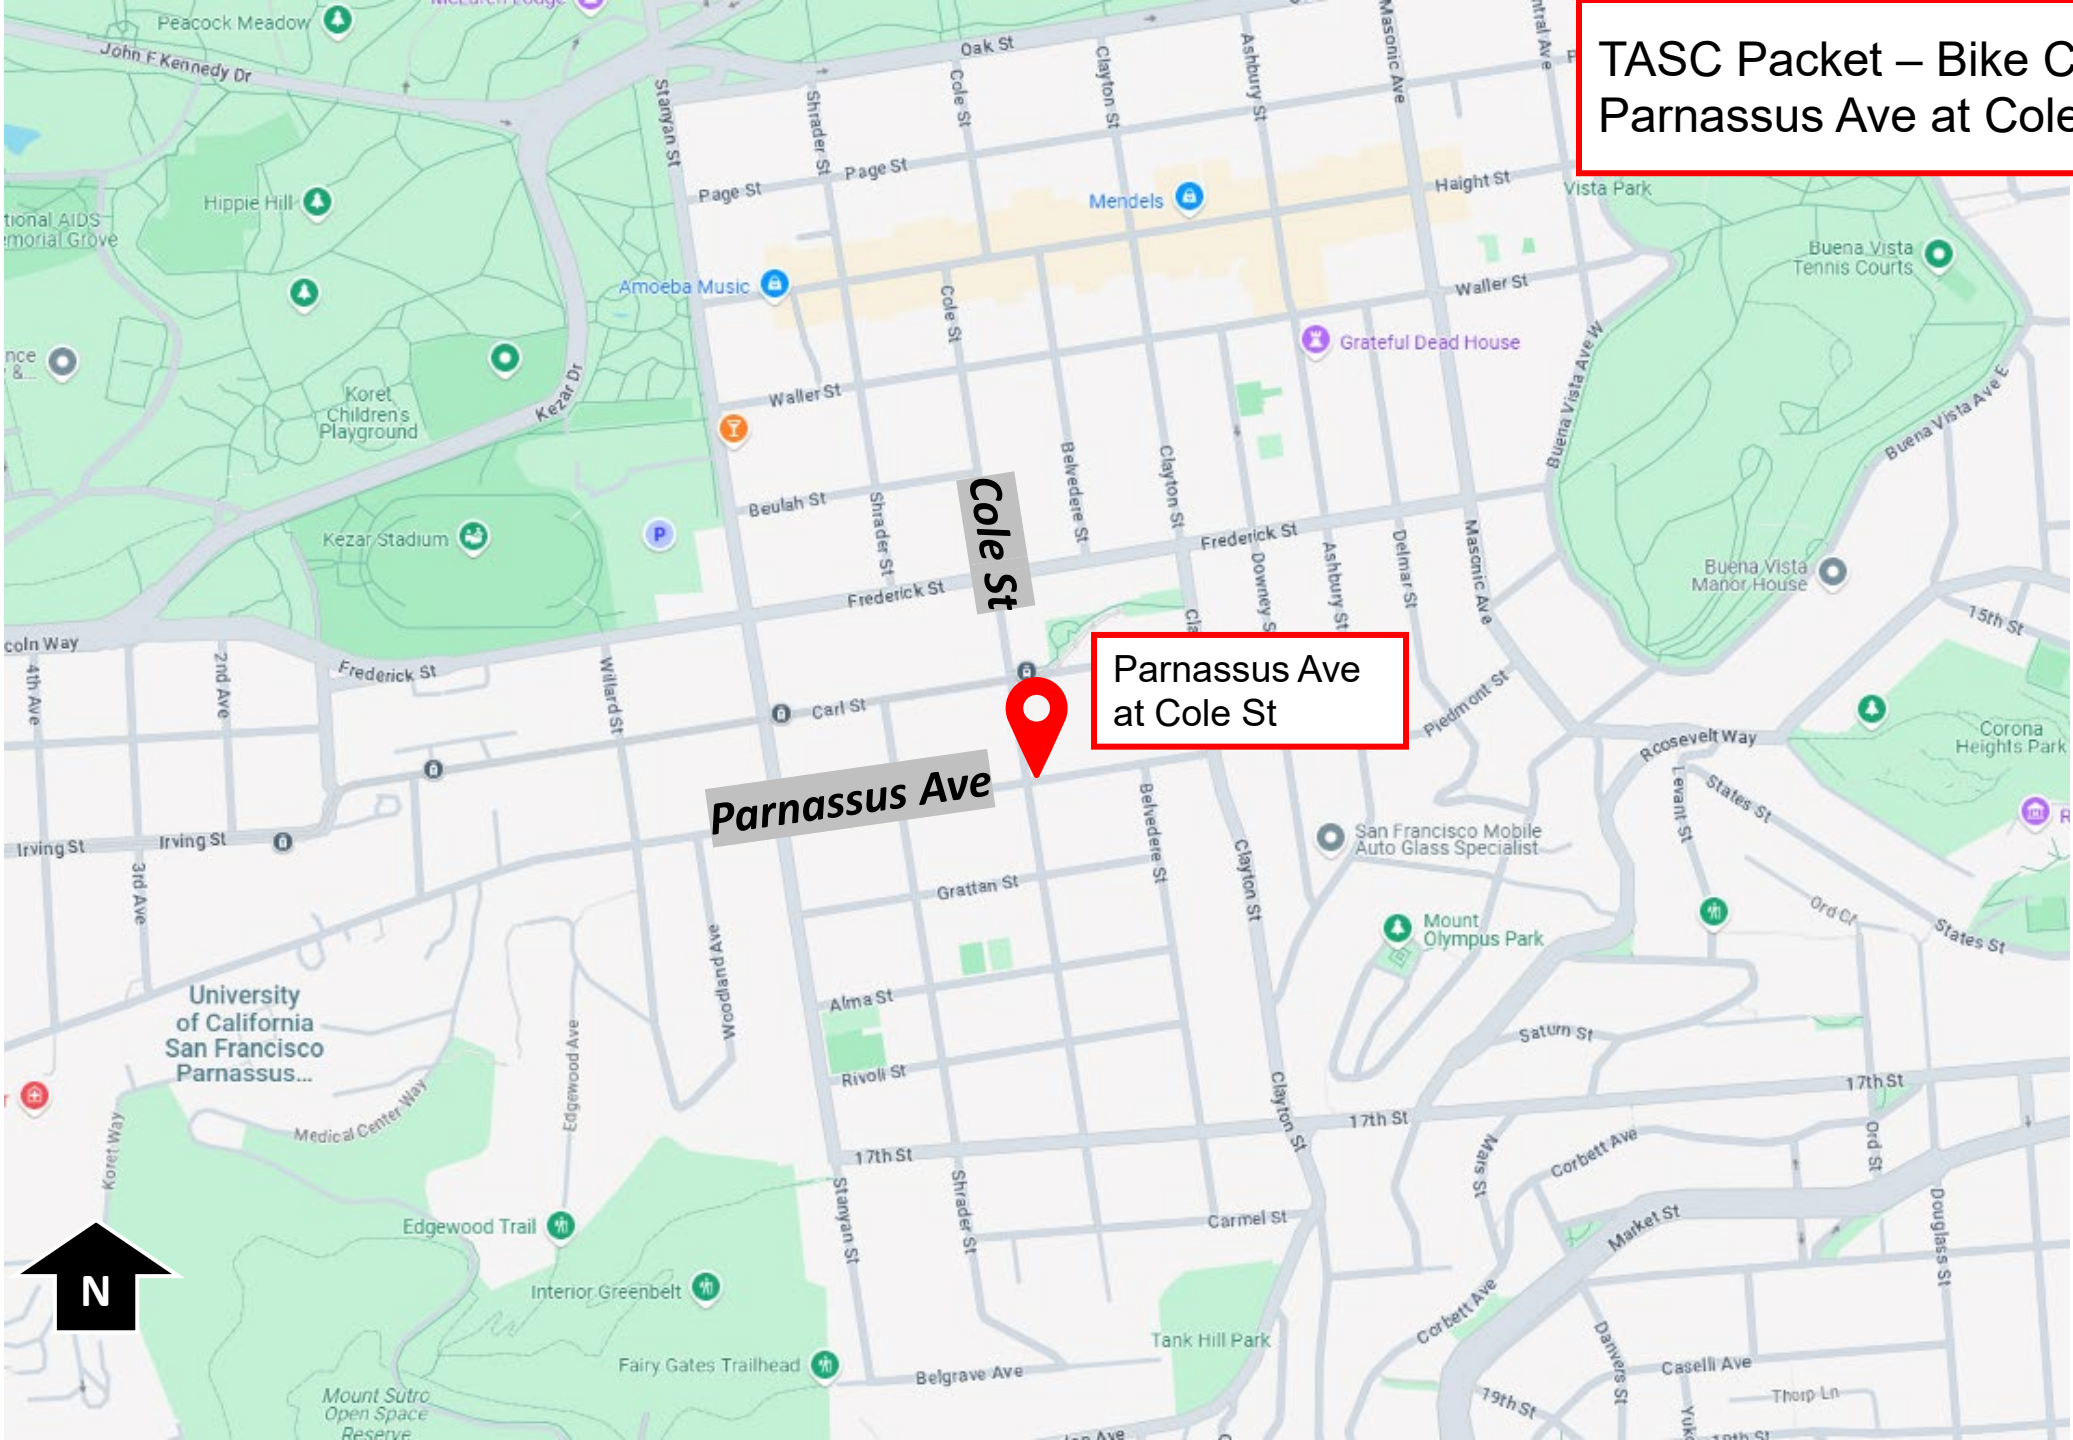

Parnassus Ave  
at Cole St



TASC Packet – Bike Corral  
Parnassus Ave at Cole St



Proposed 21'  
red zone


Proposed 11'  
Bike Corral w  
red zone

Parklet



Parnassus Ave, north side, from 10 feet to 21 feet east of Cole Street

TASC Packet – Bike Corral  
Parnassus Ave at Cole St

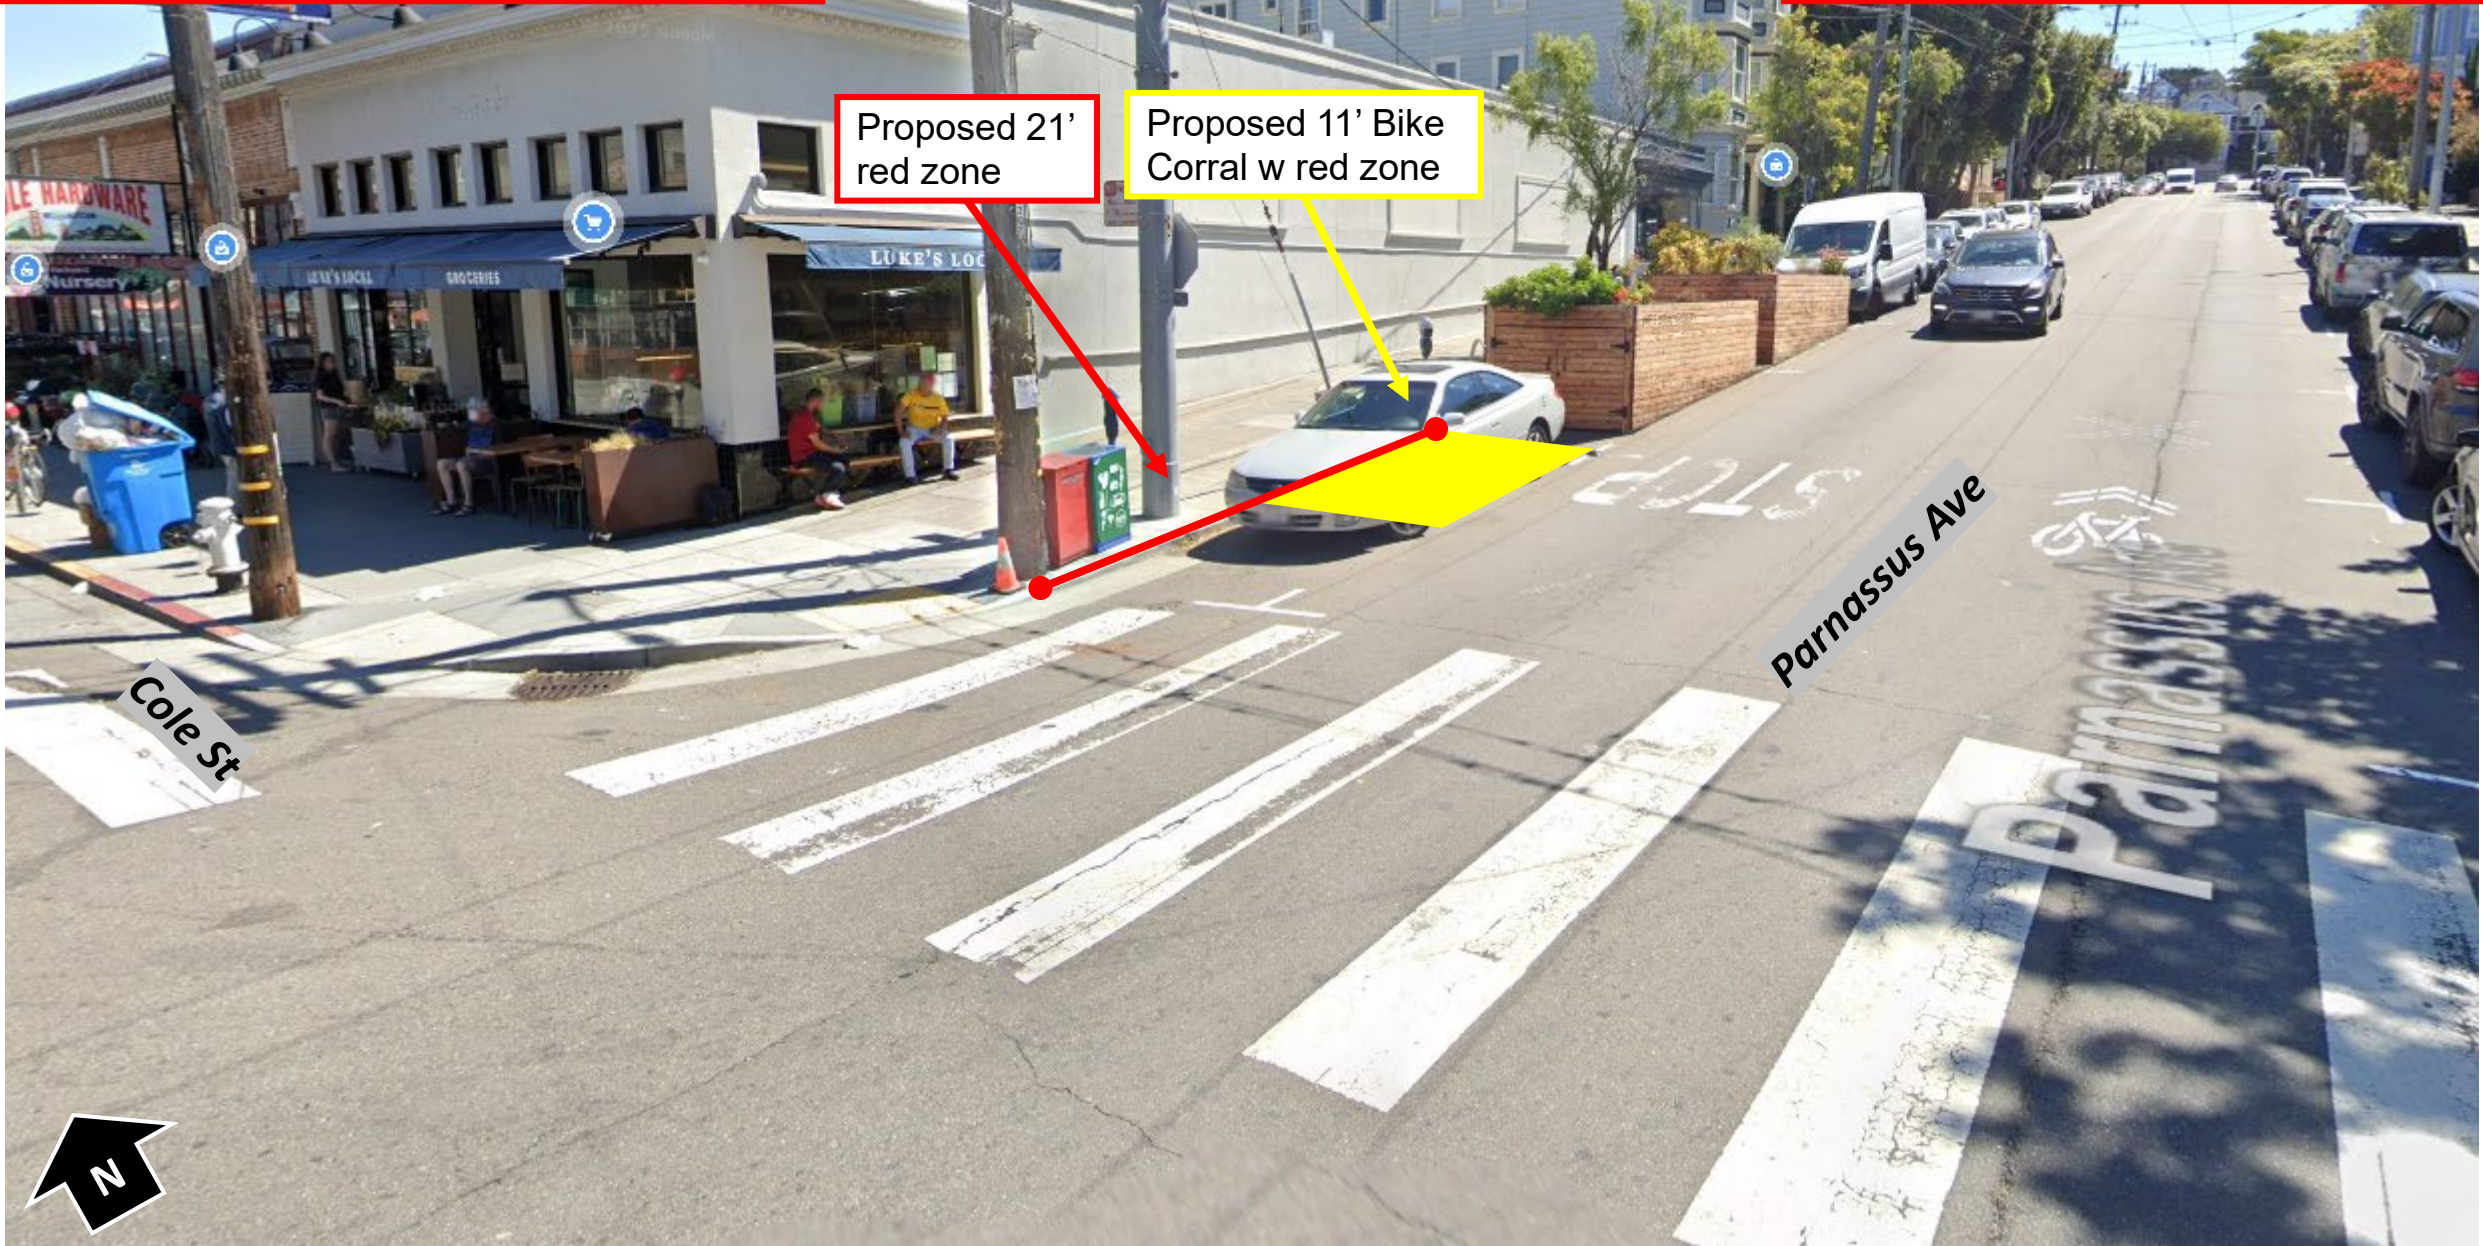

Proposed 21'  
red zone


Proposed 11' Bike  
Corral w red zone

Cole St

Parnassus Ave

Parnassus Ave



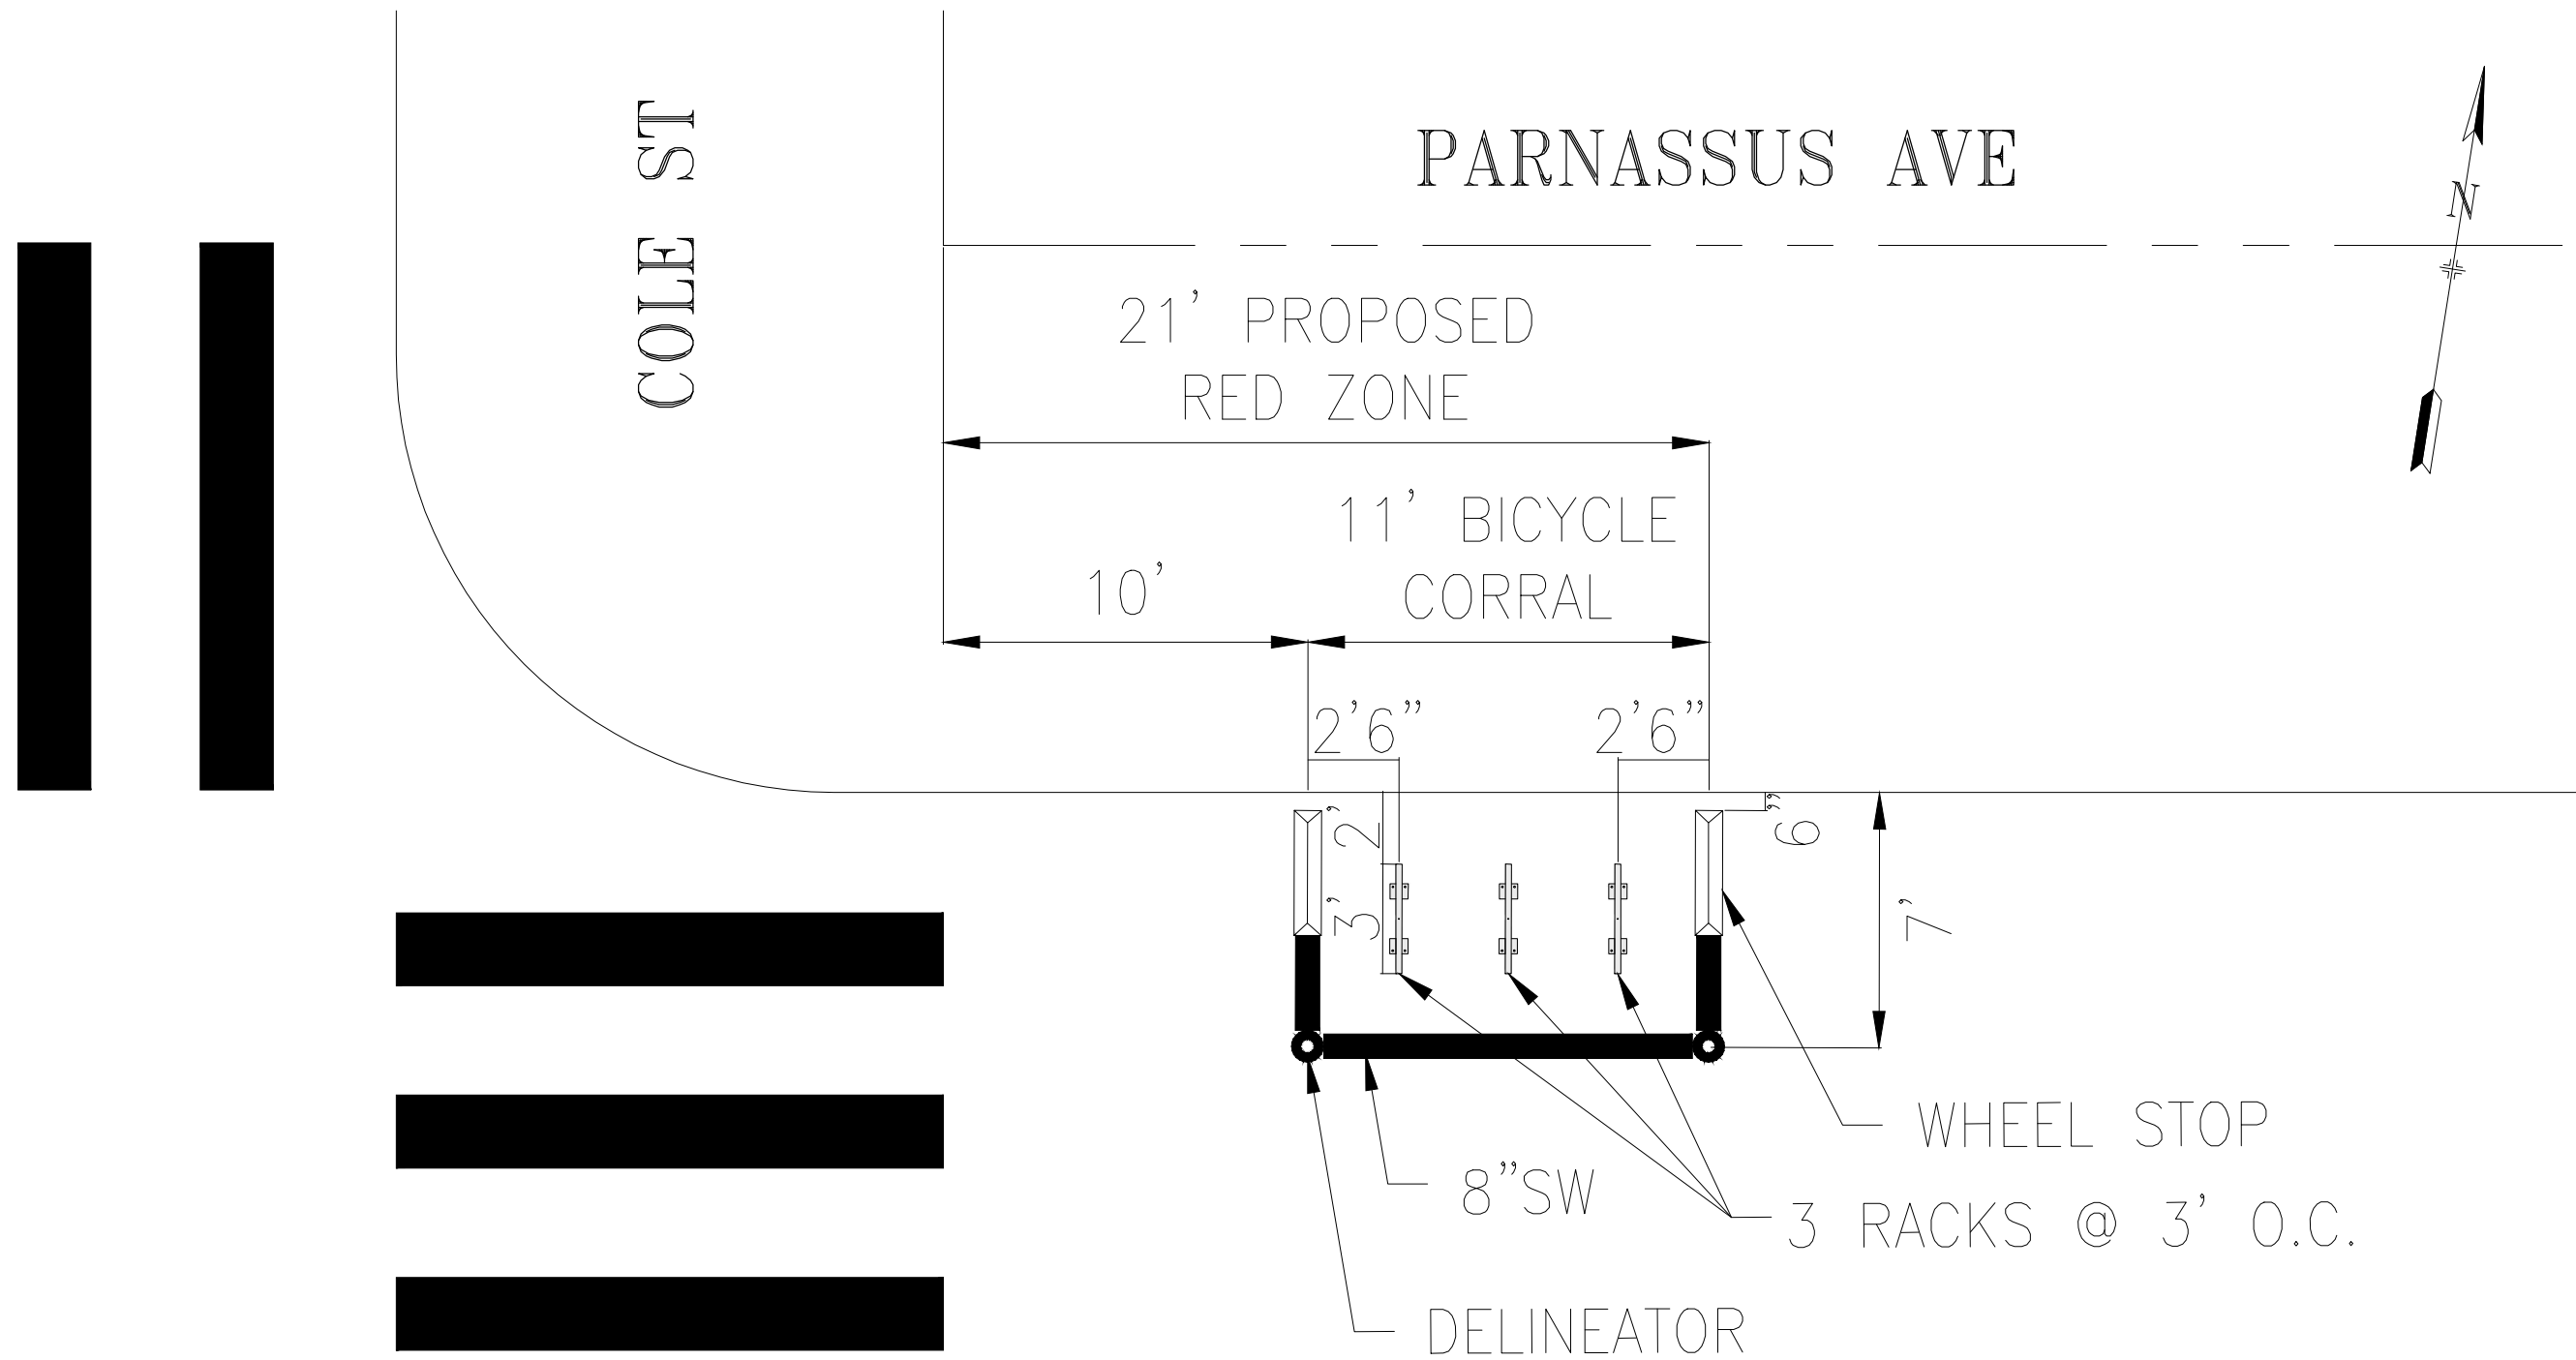

SFMTA




DRAWN:		DATE:		APPROVED		SCALE:		CONTRACT NO.	
CHECKED:		DATE:		SENIOR ENGINEER				DRAWING NO.	
				CITY TRAFFIC ENGINEER		SHEET/SHEETS:		FILE NO.	
								REV. NO.	

BICYCLE CORRAL DETAIL

PARNASSUS

ST.

AVE.

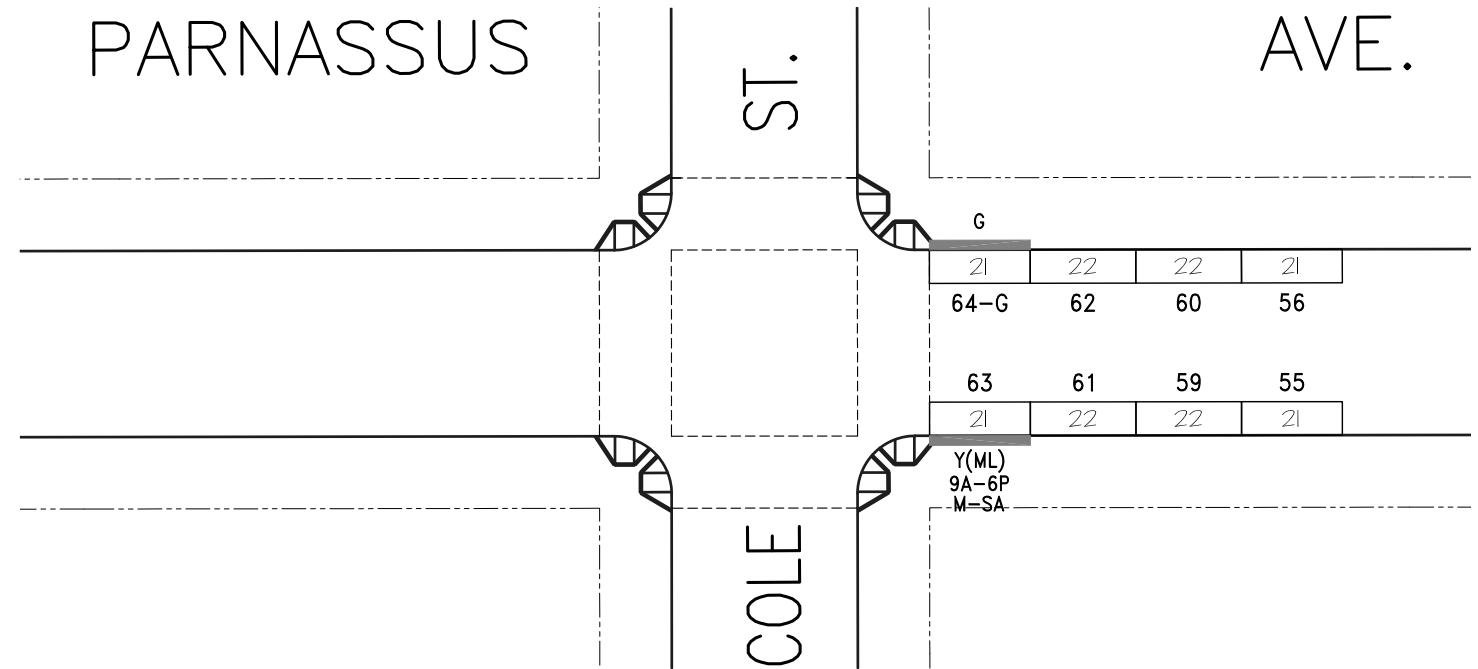

NO.	REVISION DESCRIPTION	BY	DATE	DIR/RES													
1	Establish ML#63 & Green#64-B/S	JB	9/23/23	6583													

**SAN FRANCISCO MUNICIPAL TRANSPORTATION AGENCY**  
**CITY AND COUNTY OF SAN FRANCISCO**  
 PARKING METER SPACES

SIDE	TOW-AWAY		METER CT.		GENERAL				LOADING			METERED SPACES						TOTAL
	AM	PM	SS	MS	GMP	MC	TIMES	DAYS	ML	MTL	6-W	15 MIN	30 MIN	1 HR	2 HR	10 HR		
ODD			4		3		9A-6P	M-SA	1				1		3		4	
EVEN			4		4		9A-6P	M-SA					1		3		4	

**PARNASSUS AVE. (PNS, 611)**  
**(UNIT) BLOCK**  
 Meters #611-00XXy

**EAST OFF COLE STREET**

SCALE: **1" = 40'**


DATE: **9/23/23**

BY: **JB**


AREA  
**3**

Produced by: 9/23/23 10:48 AM  
 File Path: \\C:\Users\jbrunson\OneDrive\Documents\Projects\611\611-00XXy\611-00XXy.dwg

Repurpose 21' 64-G with 10' red zone and 11' Bike Corral. Green zone does not require relocation according to Color Curb Program.

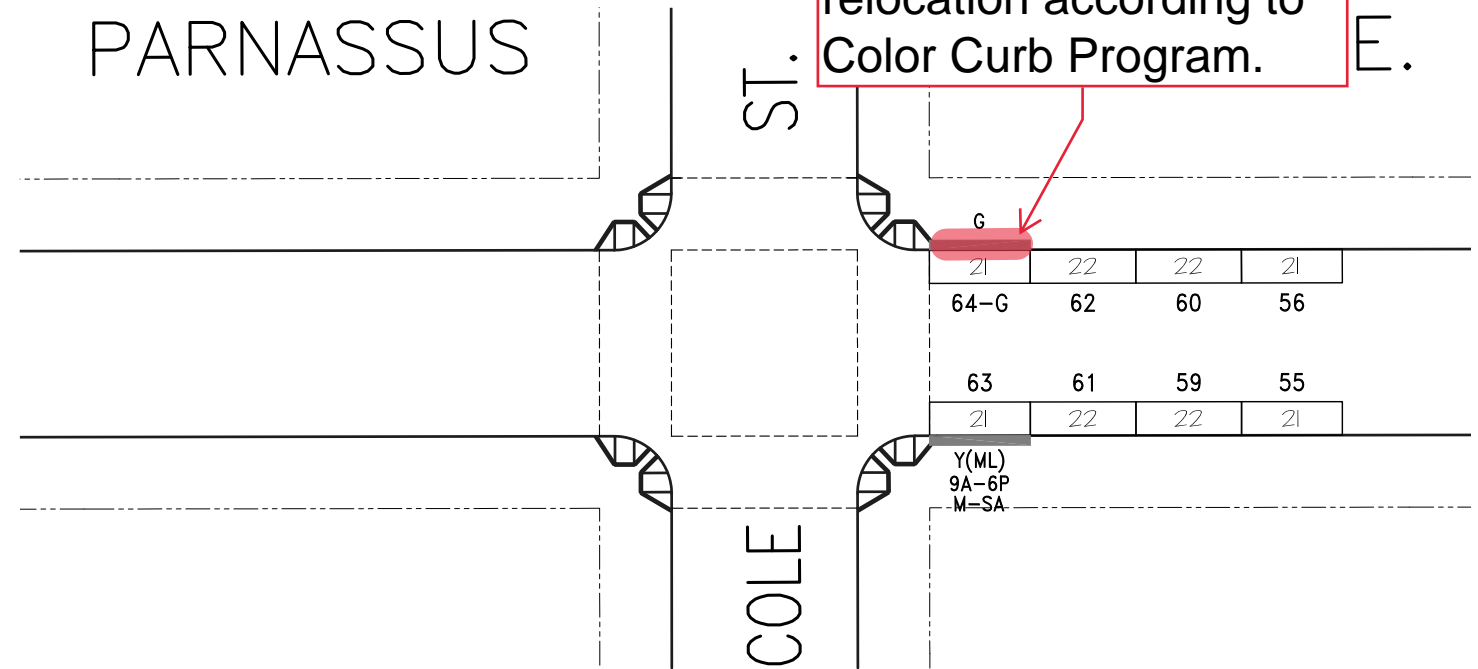

NO.	REVISION DESCRIPTION	BY	DATE	DIR/RES													
1	Establish ML#63 & Green#64-B/S	JB	9/23/23	6583													


**SAN FRANCISCO MUNICIPAL TRANSPORTATION AGENCY**  
 CITY AND COUNTY OF SAN FRANCISCO  
 PARKING METER SPACES

SIDE	TOW-AWAY		METER CT.		GENERAL				LOADING			METERED SPACES							TOTAL
	AM	PM	SS	MS	GMP	MC	TIMES	DAYS	ML	MTL	6-W	15 MIN	30 MIN	1 HR	2 HR	10 HR			
ODD			4		3		9A-6P	M-SA	1				1		3		4		
EVEN			4		4		9A-6P	M-SA					1		3		4		

**PARNASSUS AVE. (PNS, 611)**  
**(UNIT) BLOCK**  
 Meters #611-00XXy  
**EAST OFF COLE STREET**

SCALE: **1" = 40'**      DATE: **9/23/23**      BY: **JB**

**AREA 3**