



EXISTING

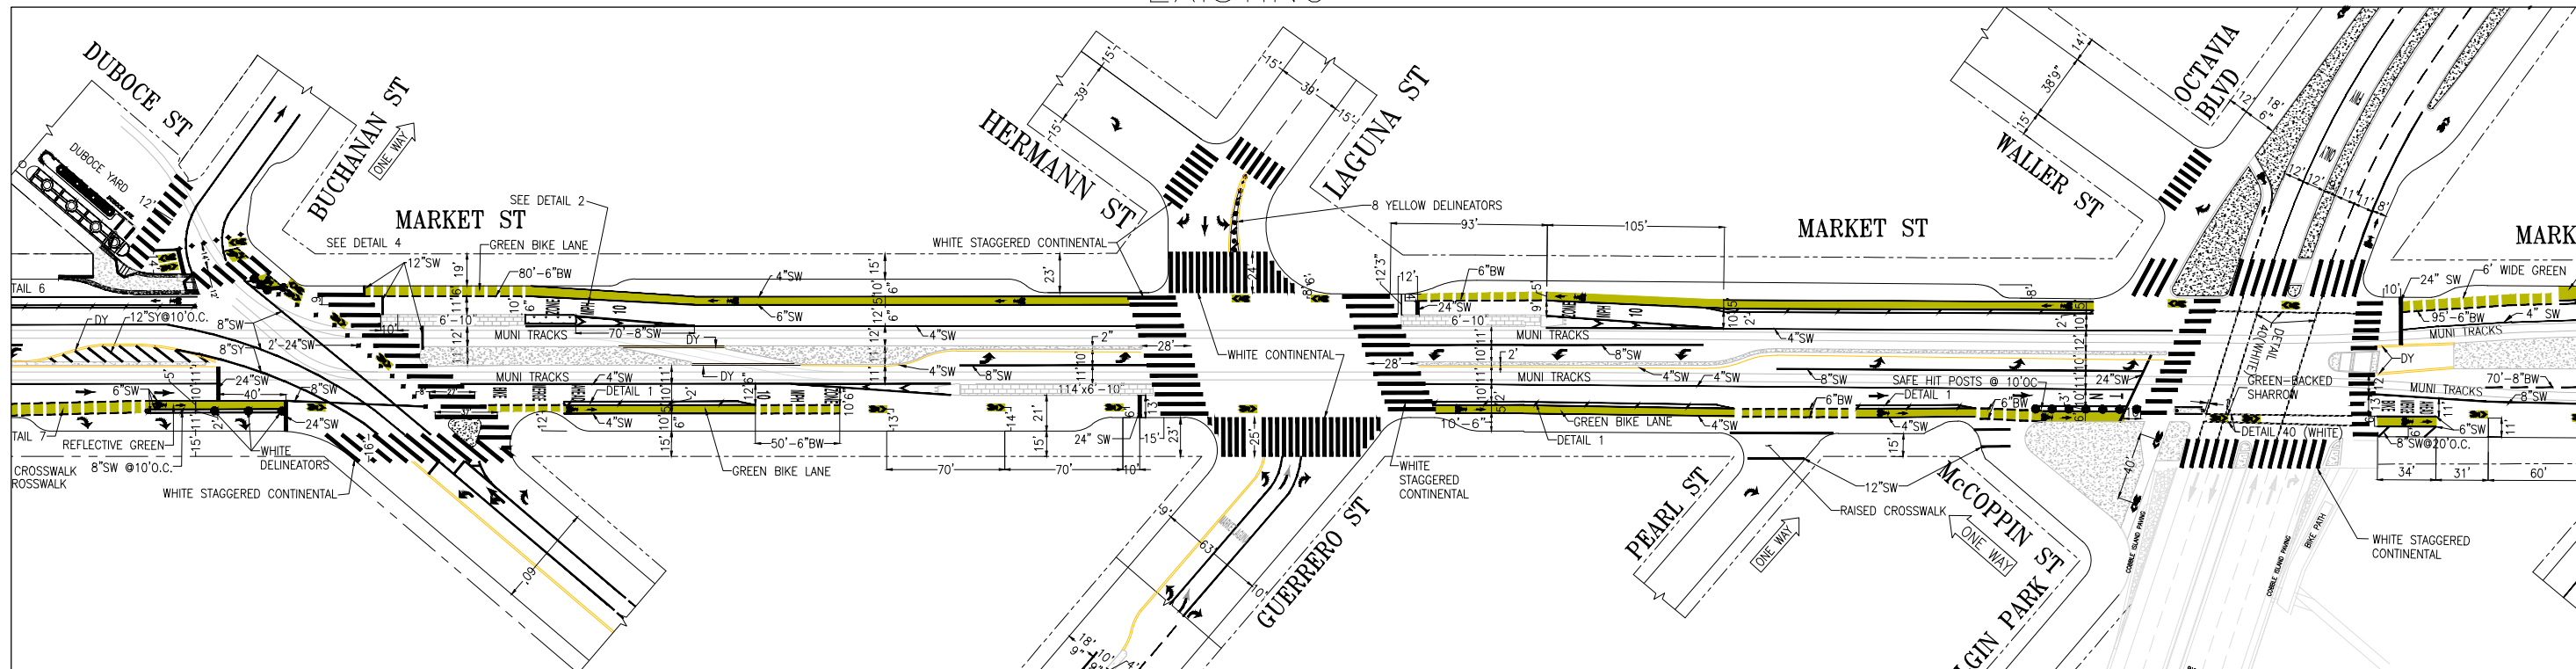

PROPOSED

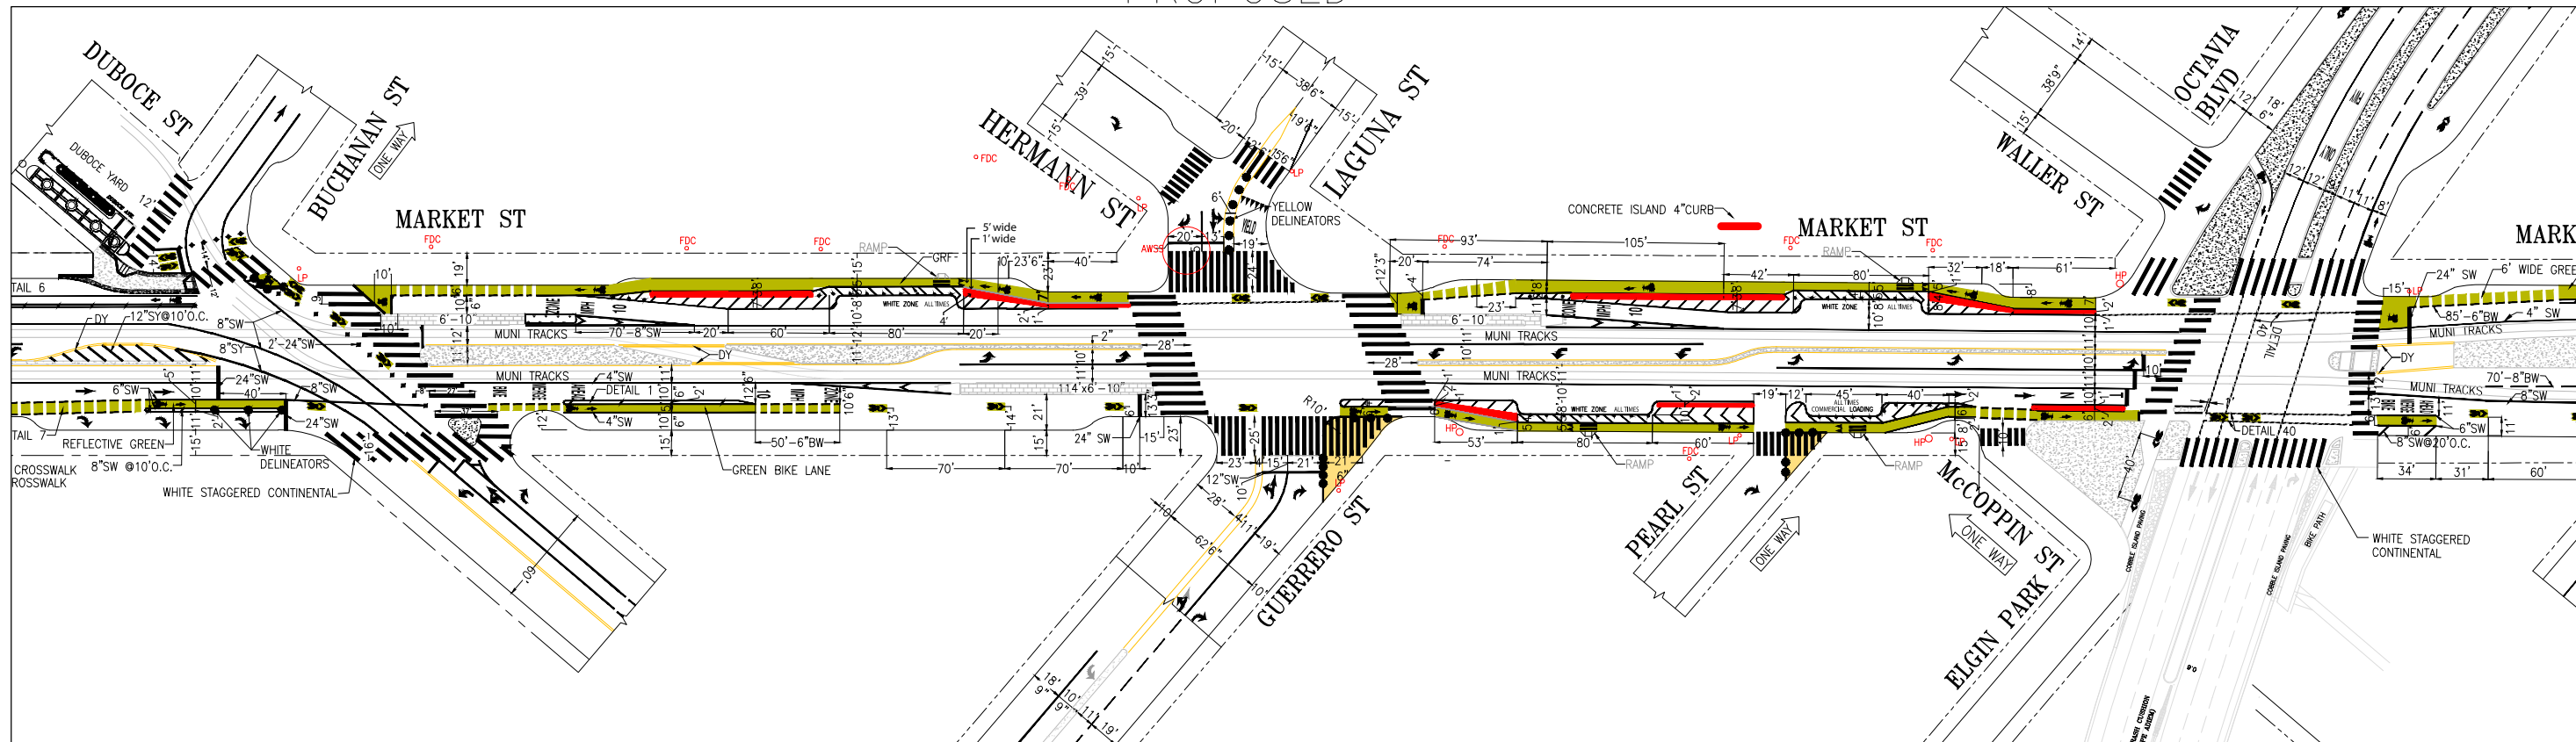

NO.	DATE	DESCRIPTION	BY	APP
12/19/17		CONVERT ALL PARKING TO LOADING ZONES. ADD MEDIAN ISLANDS.	G.HO	M.SALLABERRY
06/21/17		MODIFIED PARKING DESIGN FOR ADDITIONAL SFDD ACCESS	G.HO	M.SALLABERRY
TABLE OF REVISIONS CHECK WITH TRACING TO SEE IF YOU HAVE LATEST REVISION				



SFMTA
Municipal Transportation Agency



APPROVED	SCALE:
SENIOR ENGINEER	1" = 50'
CITY TRAFFIC ENGINEER	SHEET/SHEETS:
	XX OF XX

TRAFFIC STRIPING
MARKET STREET
DUBOCE STREET TO OCTAVIA BOULEVARD

CONTRACT NO.
DRAWING NO.
FILE NO.
REV. NO.