

## SFMTA - TASC SUMMARY SHEET

<b>PreStaff_Date:</b> PH only <b>Requested_by:</b> SFMTA <b>Handled:</b> Edgar Orozco <b>Section Head :</b> Cheryl Liu	<input type="checkbox"/> <b>Public Hearing Consent</b> <input checked="" type="checkbox"/> <b>Public Hearing Regular</b> <input type="checkbox"/> <b>Informational / Other</b> <small>PH - Regular</small>	<b>No objections:</b> <u>NA</u> <b>Item Held:</b> _____ <b>Other:</b> _____
---	---	---

**Location:** Sutter Street between Buchanan and Webster Streets

**Subject:** Passenger Loading Zone

**PROPOSAL / REQUEST:**  
 ESTABLISH - WHITE PASSENGER LOADING ZONE, 7:30AM-6PM MONDAY-FRIDAY  
 Sutter Street, north side, from 90 feet to 260 feet west of Buchanan Street

(Supervisor District 5)

An extended white zone at this location would help address double parking, which occurs largely due to the high volume of drop-offs and pick-ups at the adjacent cultural and daycare centers.


Edgar Orozco, edgar.orozco@sfmta.com

**BACKGROUND INFORMATION / COMMENTS**


- \*This white zone extension combines and extends two existing white zones into one with a consistent time frame.
- \*This proposal spurred through community relations from a different project in the area.
- \*There is a large amount of double parking at this location due to drop-offs and pick-ups associated with a community cultural center and a daycare center.
- \*Extensive outreach was done including multiple virtual meetings with local stakeholders and Supervisor Preston and his office.

<b>HEARING NOTIFICATION AND PROCESSING NOTES:</b>	<b>ENVIRONMENTAL CLEARANCE BY:</b> <input checked="" type="checkbox"/> SFMTA <input type="checkbox"/> Attached <input type="checkbox"/> Pending
---	--

# EXISTING

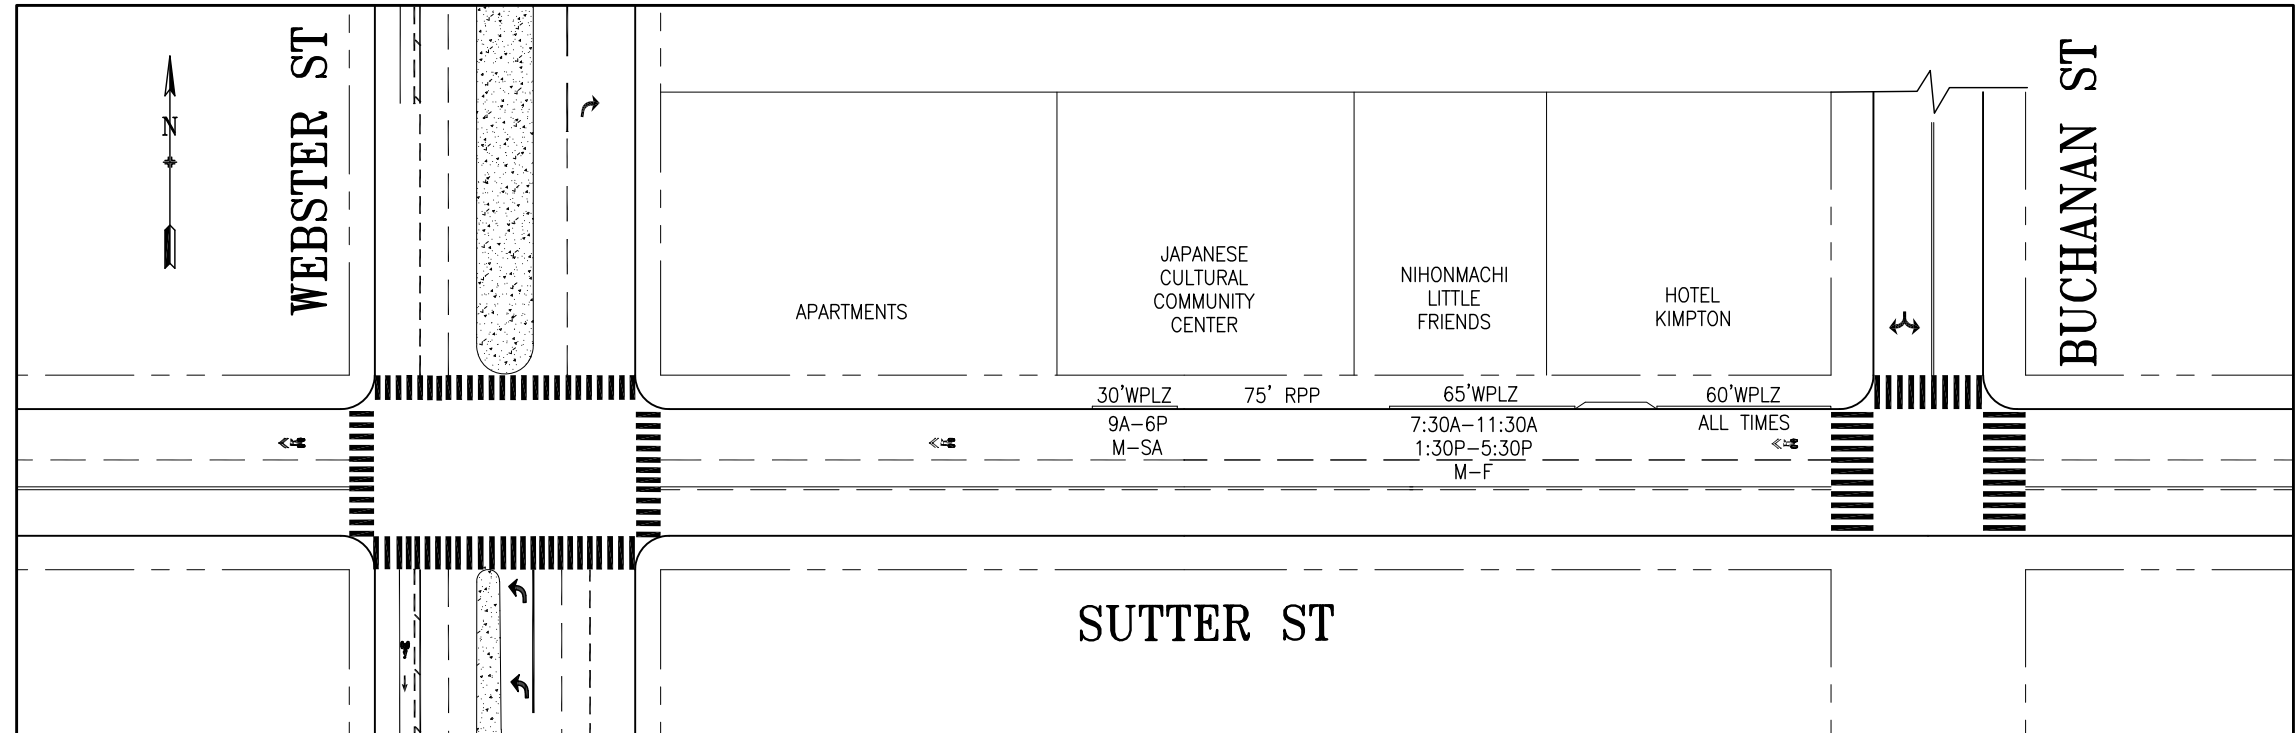

# PROPOSED

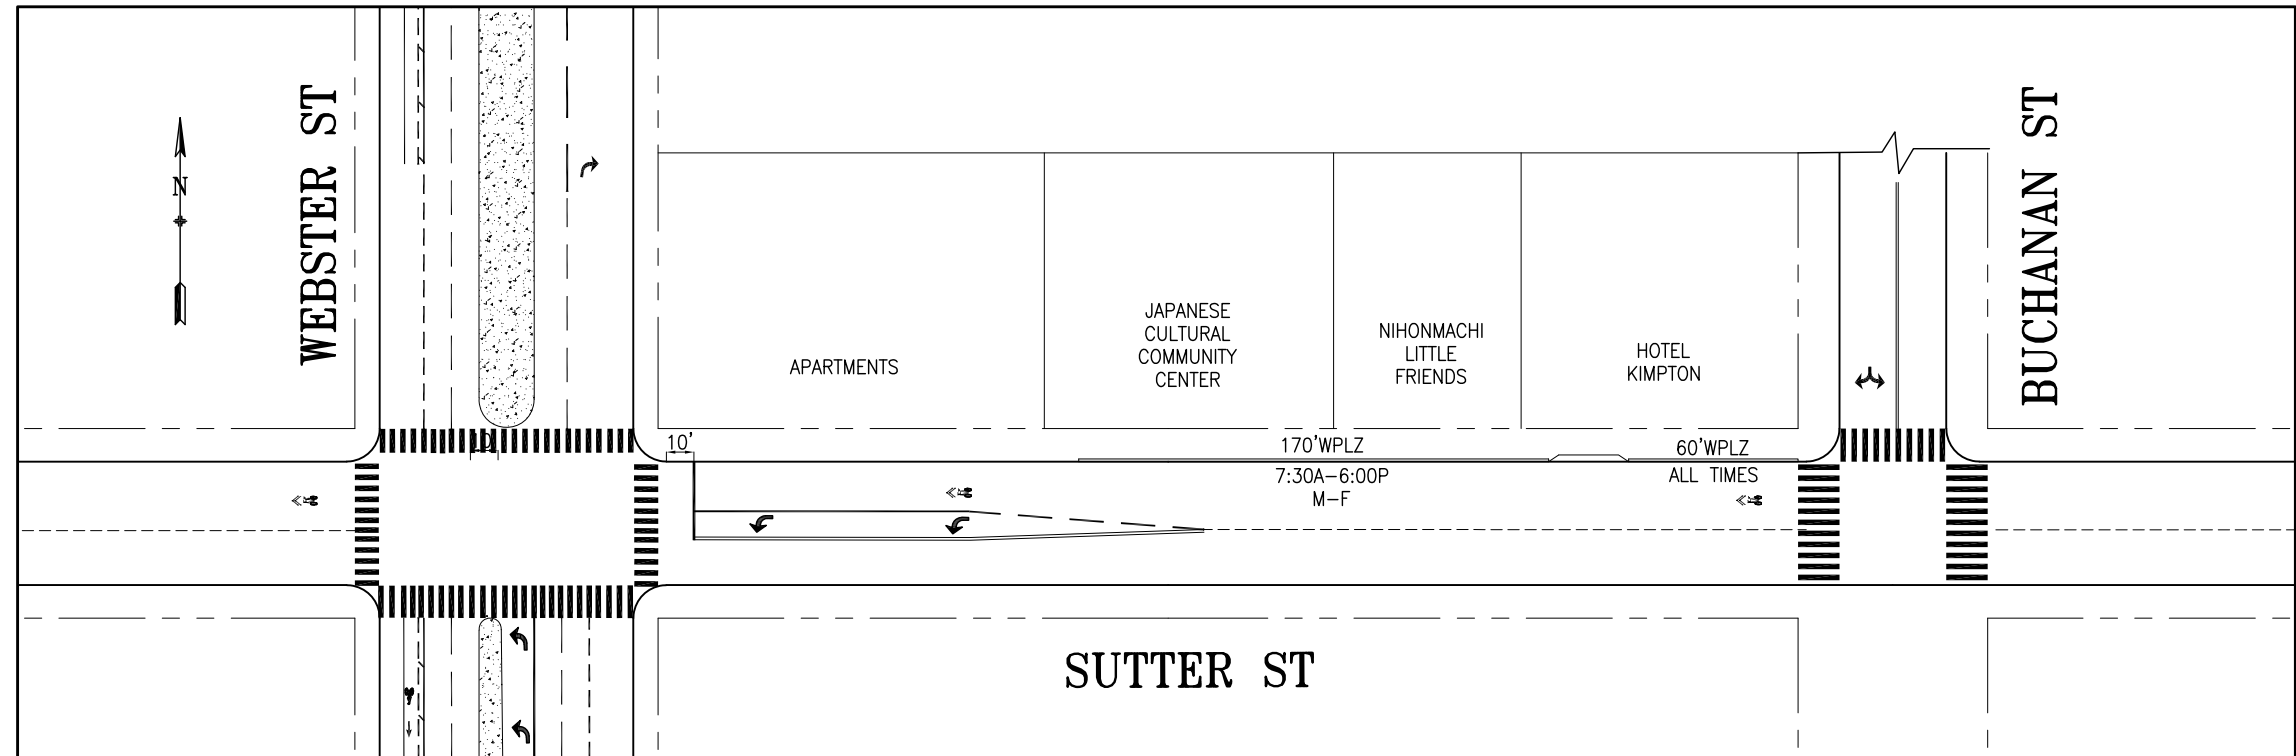

T:\T\_E\_FILES\Engineering\PERSONNEL\Edgar\Muni Divisions\Presidio Division\Sutter\Sutter Restripe Gough to Fillmore.dwg EOrzoco Wed Sep 02,2020 - 4:30 pm

NO.	DATE	DESCRIPTION	BY	APP
TABLE OF REVISIONS				
CHECK WITH TRACING TO SEE IF YOU HAVE LATEST REVISION				



SUPERCEDES  
STR-####, REV#

DRAWN: \_\_\_\_\_ DATE: \_\_\_\_\_  
CHECKED: \_\_\_\_\_ DATE: \_\_\_\_\_

APPROVED  
SENIOR ENGINEER  
CITY TRAFFIC ENGINEER

SCALE:  
1"=50'-0"  
SHEET/SHEETS:  
1 OF 1

CONCEPTUAL DESIGN  
SUTTER STREET  
BUCHANAN TO WEBSTER CURB CONFIGURATION

CONTRACT NO.  
DRAWING NO.  
FILE NO.  
REV. NO.

FILE NAME: Sutter St\_Sr-7606 1 (Fillmore to Octavia)  
DATE: 7/2/20  
SCALE FACTOR: XX  
PLOT SCALE: 1/4"=1'-0"  
EXTERNAL REFERENCES: XREFS  
POINTS: 1158P  
POINTS: 1158P  
POINTS: 1158P