


SFMTA - TASC SUMMARY SHEET


PreStaff_Date: 11/5/2024 Requested_by: SFMTA Handled: Carmen Leung <i>LS</i> Section Head : M. Sallaberry <i>MS</i>	<input type="checkbox"/> Public Hearing Consent <input checked="" type="checkbox"/> Public Hearing Regular <input type="checkbox"/> Informational / Other <small>PH - Regular</small>	No objections: _____ Item Held: _____ Other: _____
Location: Webster Street at Sutter Street		
Subject: On-Street Bicycle Parking		
PROPOSAL / REQUEST: ESTABLISH -- NO PARKING ANYTIME, EXCEPT BICYCLES Webster Street, east side, from 11 feet to 29 feet south of Sutter Street. Proposal to establish one on-street bicycle corral in existing red zone at the intersection of Webster Street and Sutter Street. (Supervisor District 5) Carmen Leung, carmen.leung@sfmta.com		
BACKGROUND INFORMATION / COMMENTS This proposal establishes a bicycle corral on the east side of Webster Street south of Sutter Street in existing daylighting (red curb) zone. This red zone was recently added as part of the Quick Build Toolkit project and was a parking stall previously. SFMTA staff determined a bicycle corral was appropriate at this location. This proposal would not remove any existing parking.		
HEARING NOTIFICATION AND PROCESSING NOTES:	ENVIRONMENTAL CLEARANCE BY: <input checked="" type="checkbox"/> SFMTA <input type="checkbox"/> Attached <input type="checkbox"/> Pending	
CHECK IF PREPARING SEPARATE SFMTA BOARD CALENDAR ITEM FOR PROPOSAL: <input type="checkbox"/>		

Project Location



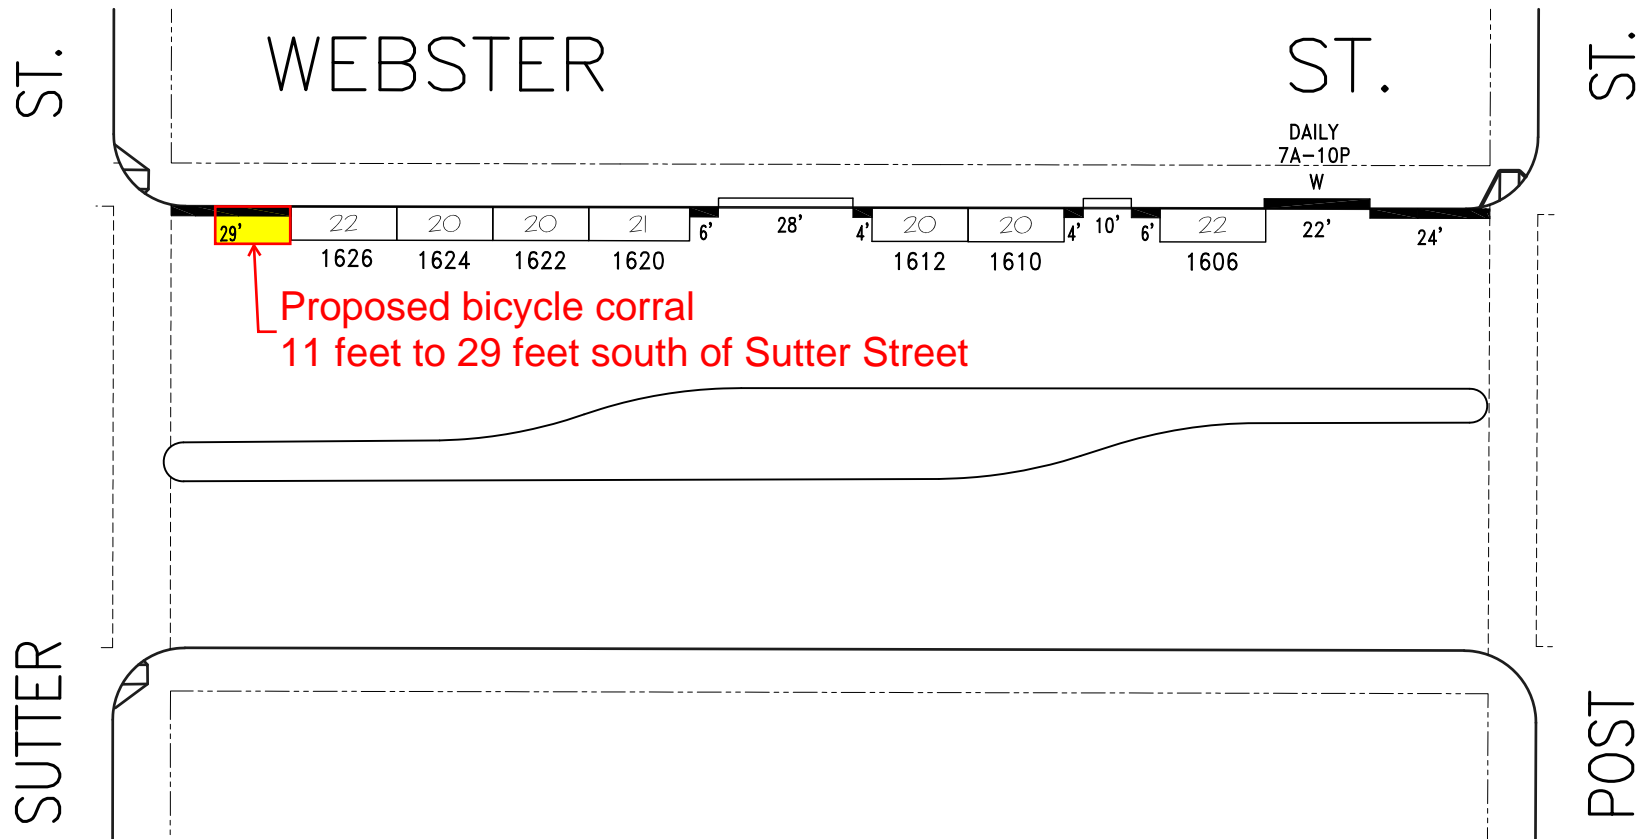

NO.	REVISION DESCRIPTION	BY	DATE	DIR/RES	3	MOS#1628,Reconfig.#1626,Ext.RZ-E/S	JW	4/22/24										
1	Per field, Parking meters, NTL, E/S	JB	6/25/12	SFPark														
2	Est. TANS, Reloc.WZ, MOS#1604-E/S	JB	2/9/15	15-002														
TOW-AWAY		METER CT.		GENERAL				LOADING		METERED SPACES								
SIDE	AM	PM	SS	MS	GMP	MC	TIMES	DAYS	ML	MTL	6-W	15 MIN	30 MIN	1 HR	2 HR	10 HR	NTL	TOTAL
ODD																		
EVEN			7		7		9A-6P	M-SA									7	7



SAN FRANCISCO MUNICIPAL TRANSPORTATION AGENCY
CITY AND COUNTY OF SAN FRANCISCO
PARKING METER SPACES

WEBSTER ST. (WEB, 722)
(1600) BLOCK
Meters #722-16XXY

POST ST. TO SUTTER ST.

SCALE: 1" = 40'


DATE: 6/25/12

BY: JB

AREA
3

Revised: 06/27/12 11:28:35
 Filename: S:\P\1510\1510.dwg
 User: J...
 Plot: 06/27/12 11:28:35

Muni Map

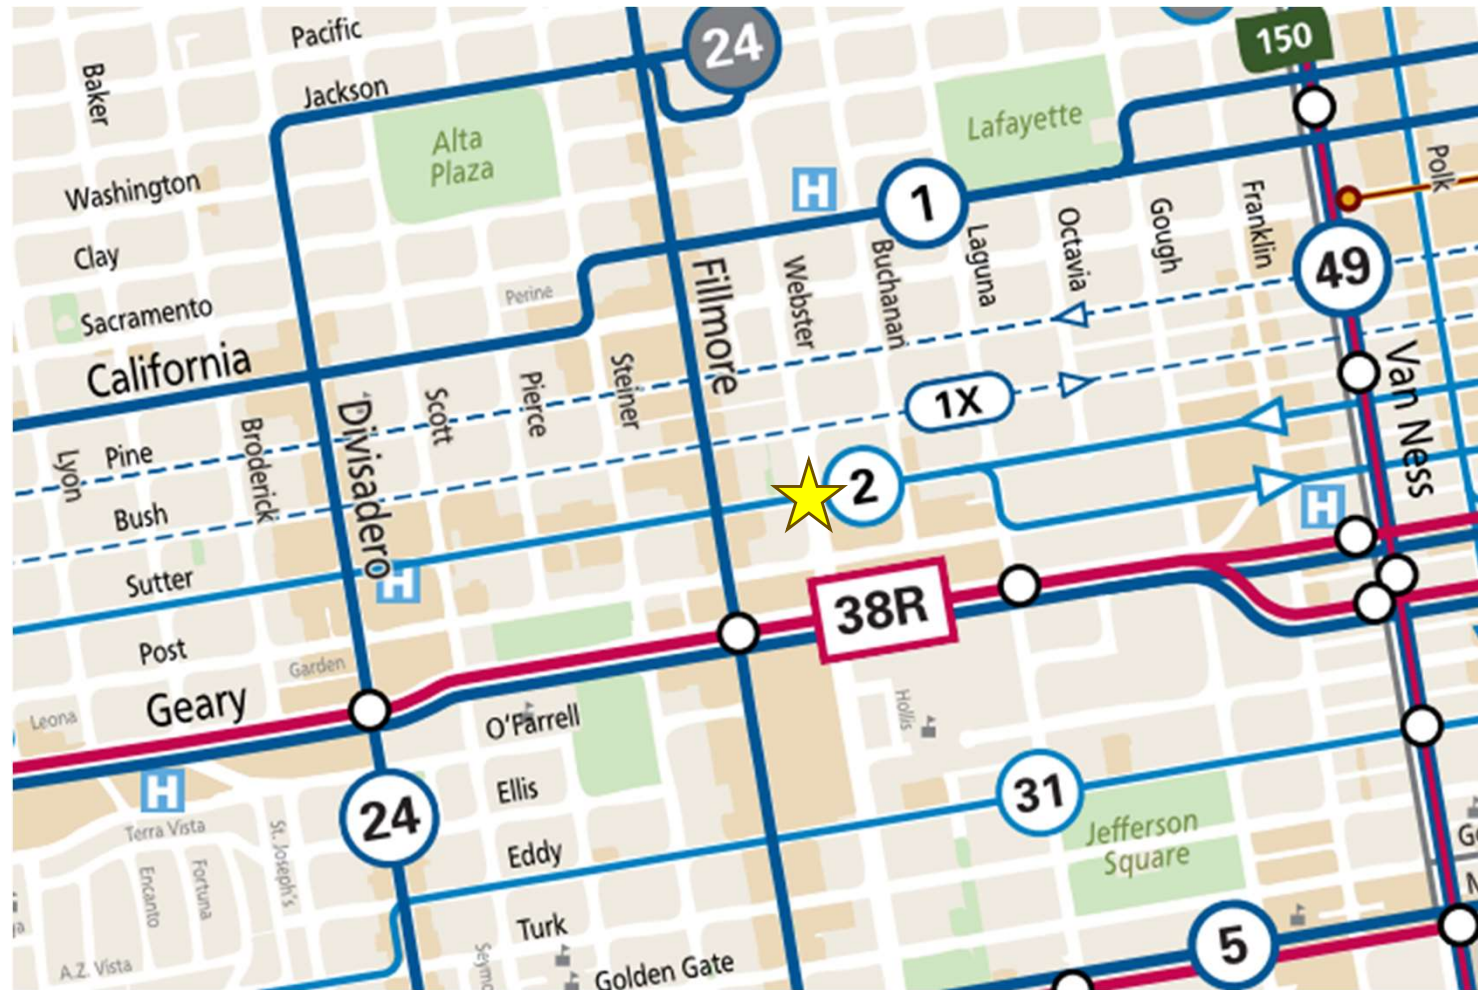

SUTTER ST

WEBSTER ST




EXISTING 29' RED CURB

11'

PROPOSED 18'
BICYCLE CORRAL



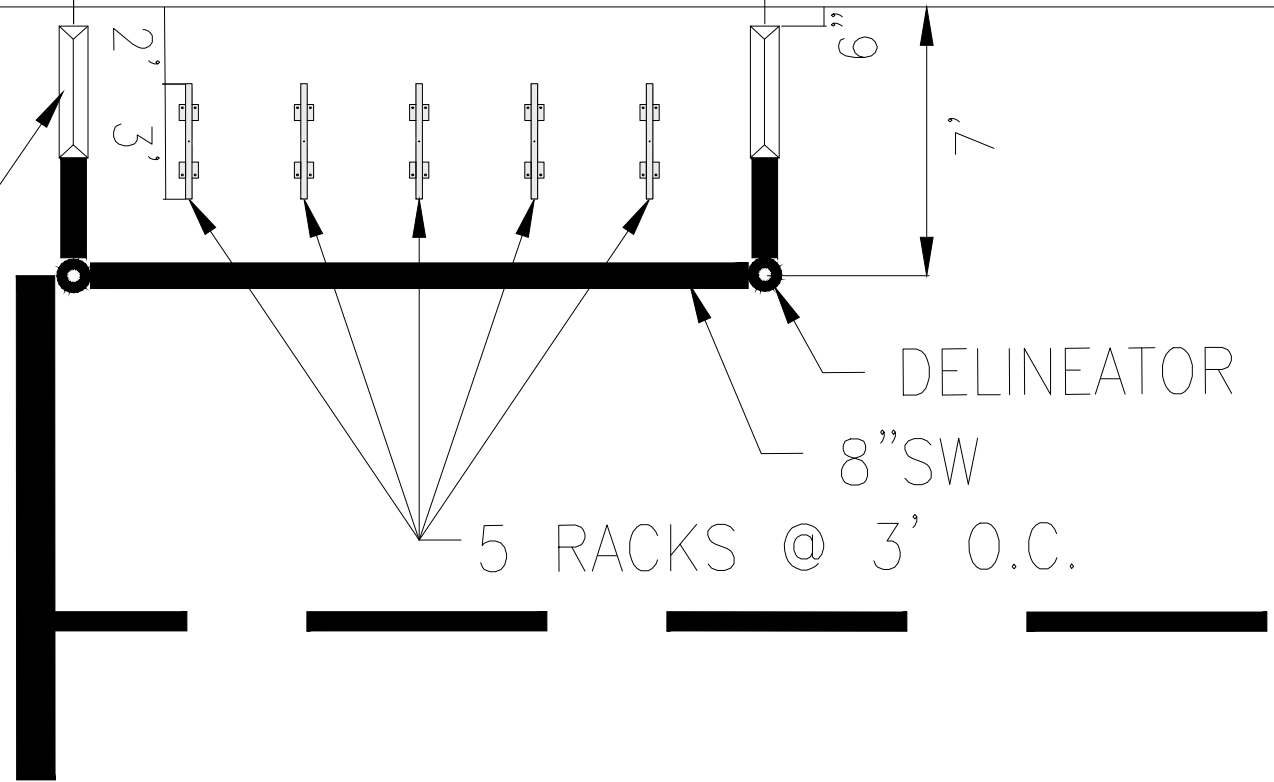

WHEEL STOP




DELINEATOR

8"SW

5 RACKS @ 3' O.C.

 SFMTA 	DRAWN: _____ DATE: _____ CHECKED: _____ DATE: _____	APPROVED: _____ DATE: _____ SENIOR ENGINEER	APPROVED: _____ DATE: _____ CITY TRAFFIC ENGINEER	SCALE: _____ SHEET/SHEETS: _____	BICYCLE CORRAL DETAIL	CONTRACT NO. _____ DRAWING NO. _____ FILE NO. _____ REV. NO. _____
---	--	--	--	-------------------------------------	------------------------------	---

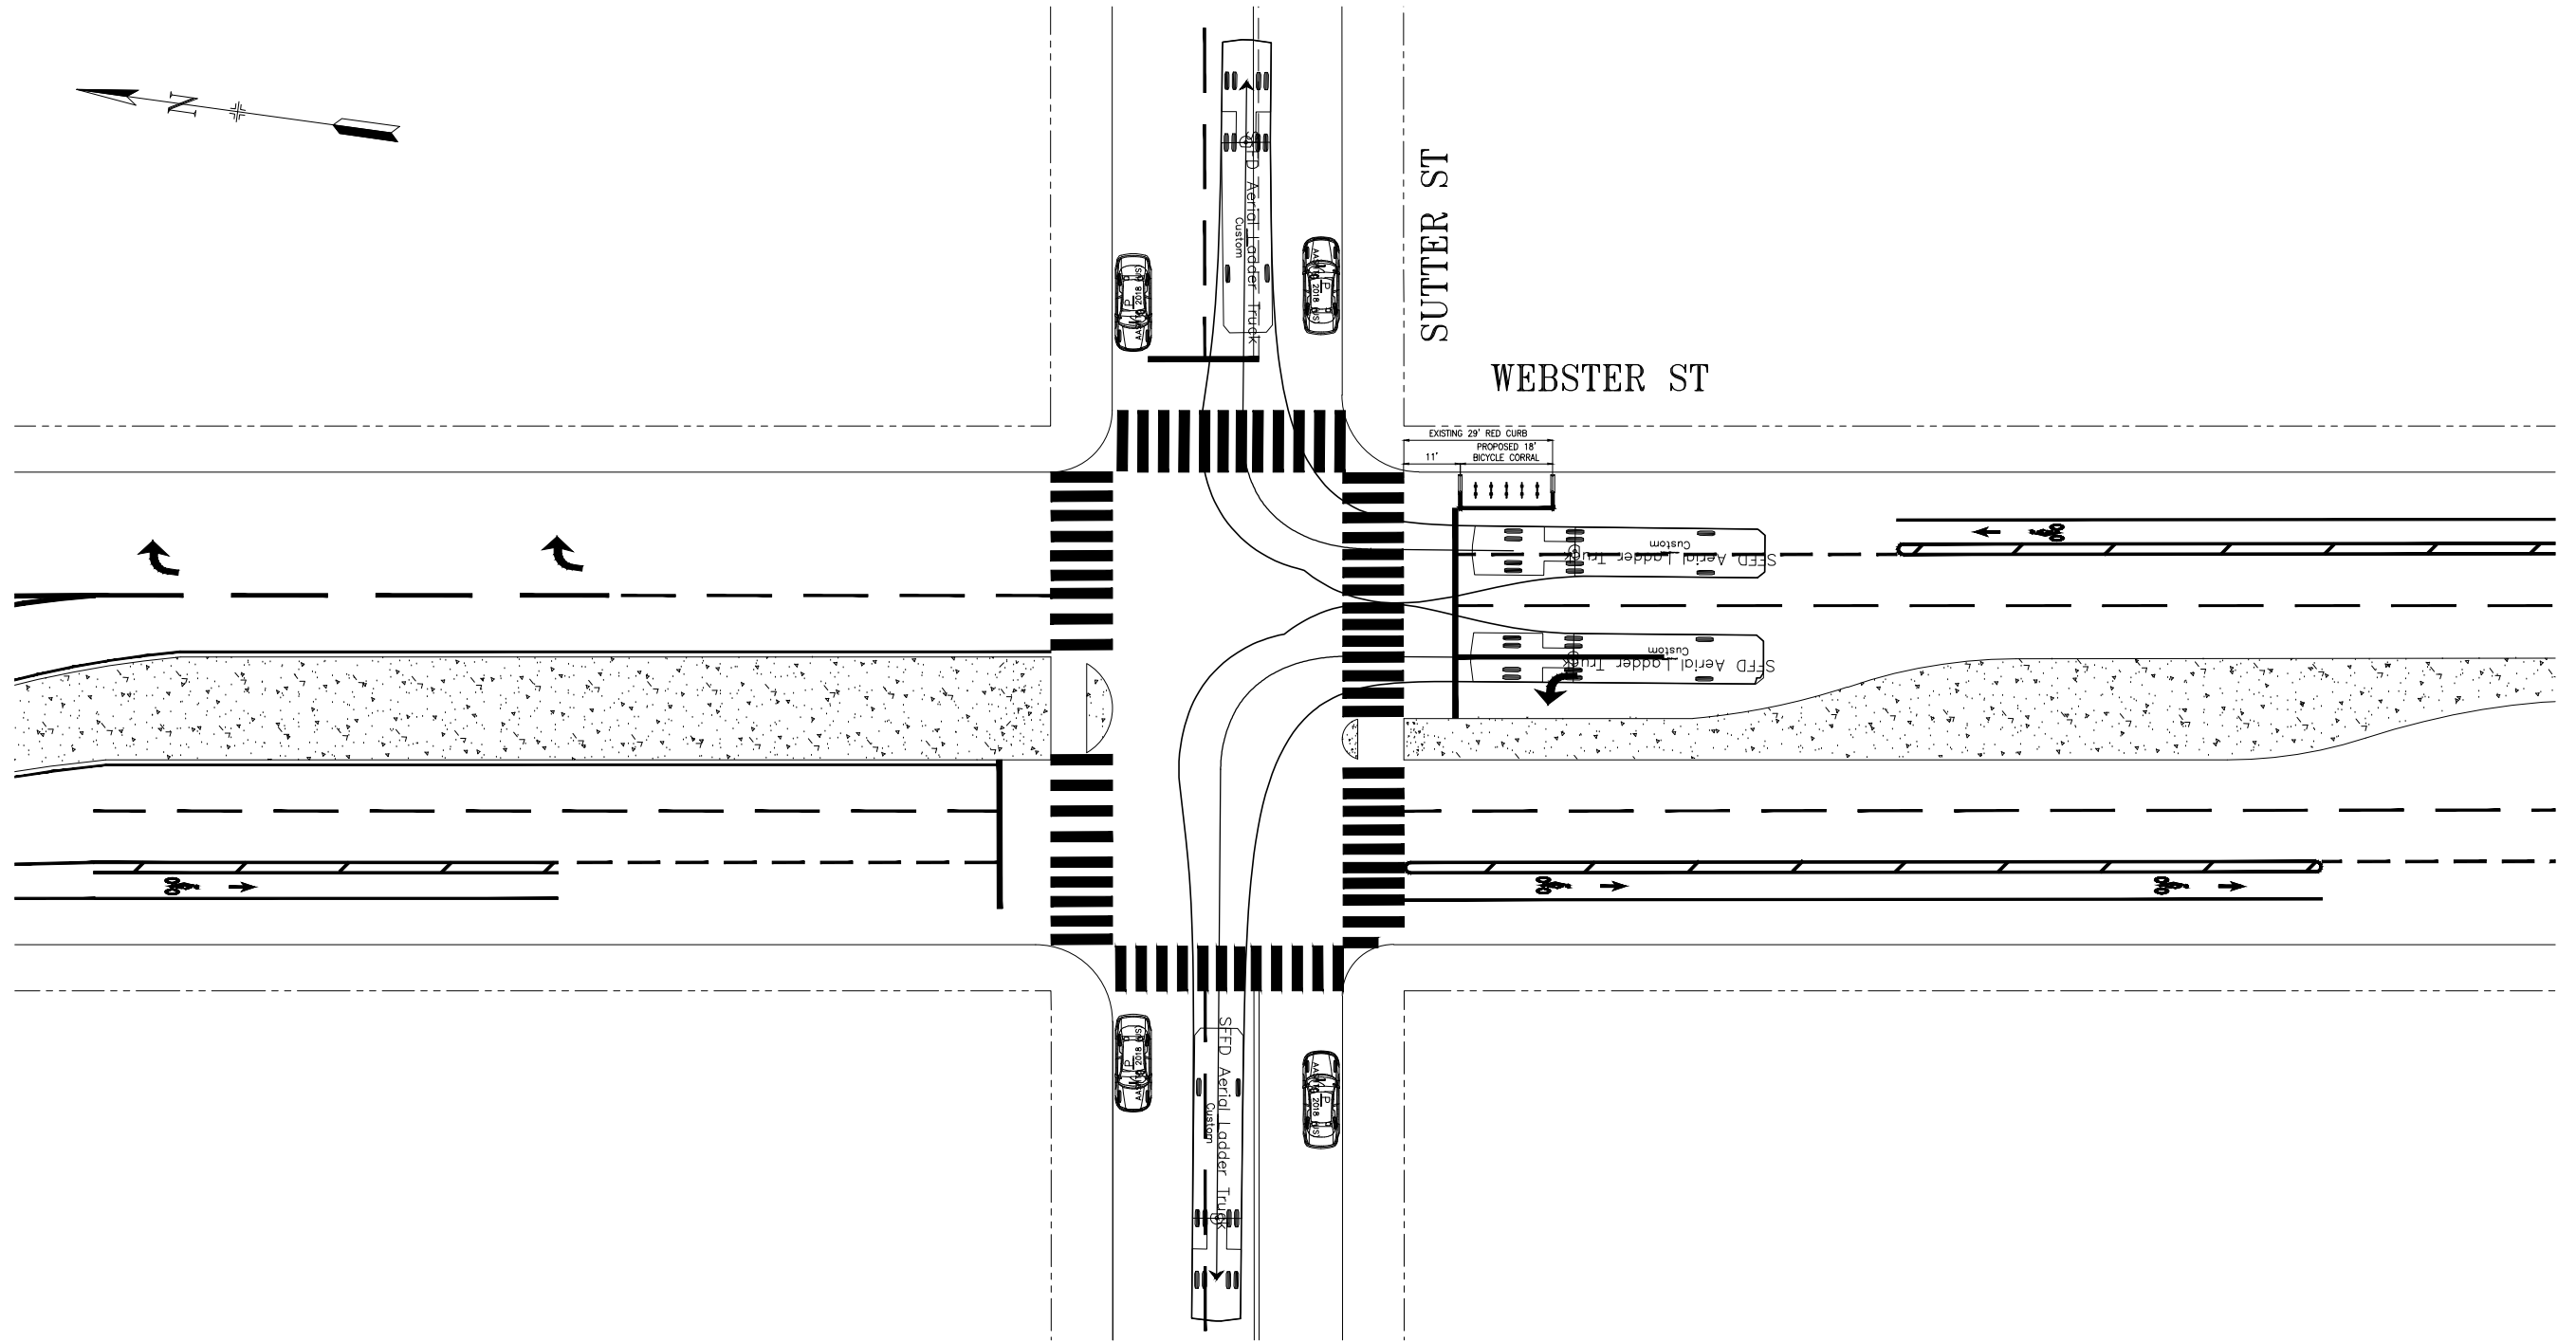

SFMTA



DRAWN:	DATE:	CHECKED:	DATE:
--------	-------	----------	-------



APPROVED	SCALE:
SENIOR ENGINEER	
CITY TRAFFIC ENGINEER	

SHEET/SHEETS:


TURN TEMPLATE

SFFD AERIAL LADDER TRUCK

CONTRACT NO.
DRAWING NO.
FILE NO.
REV. NO.

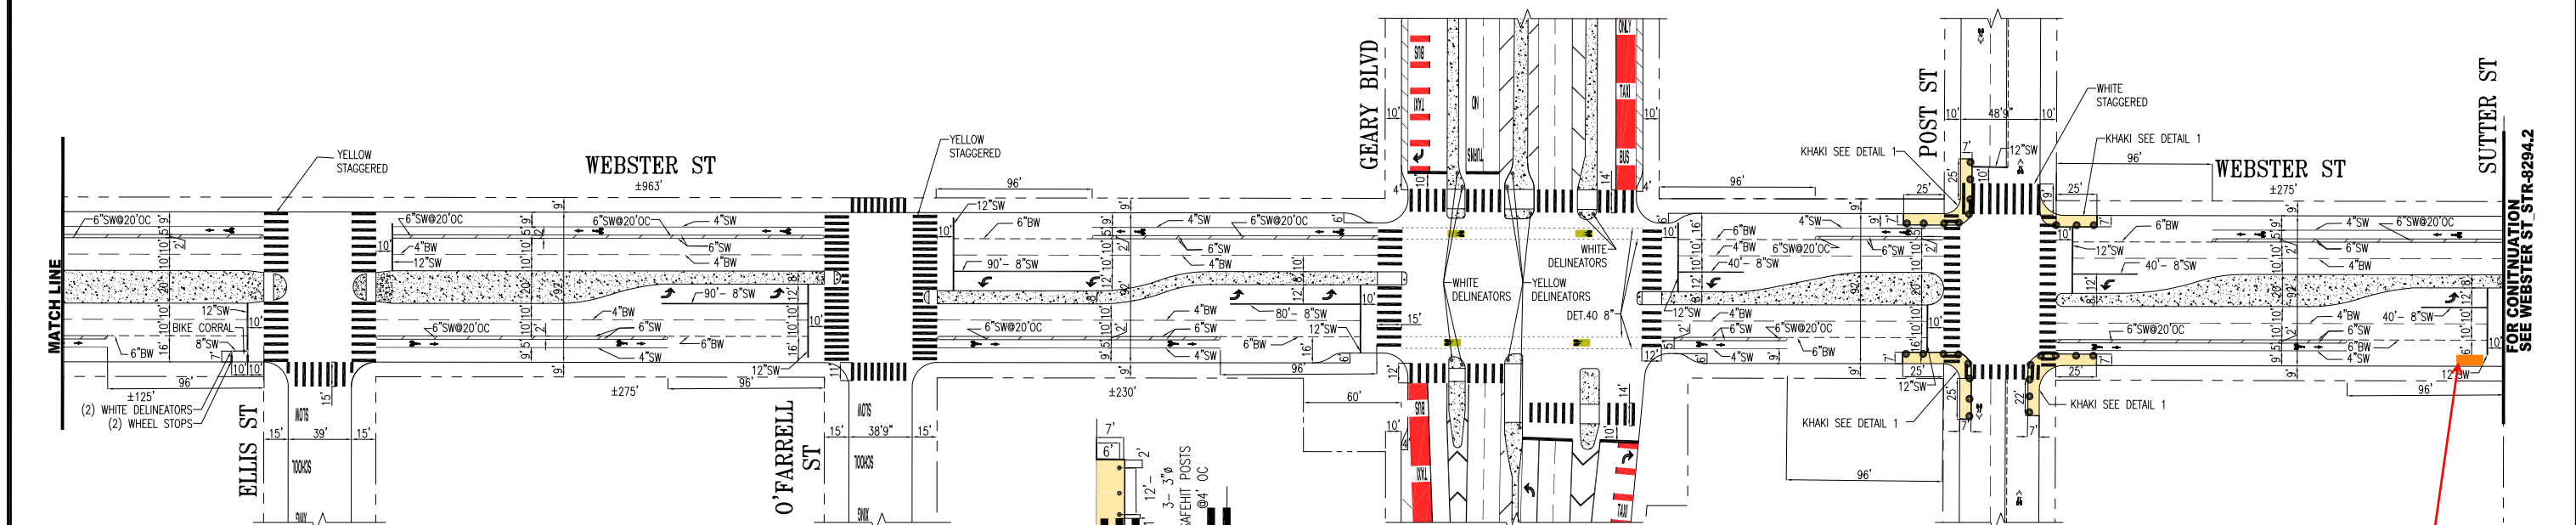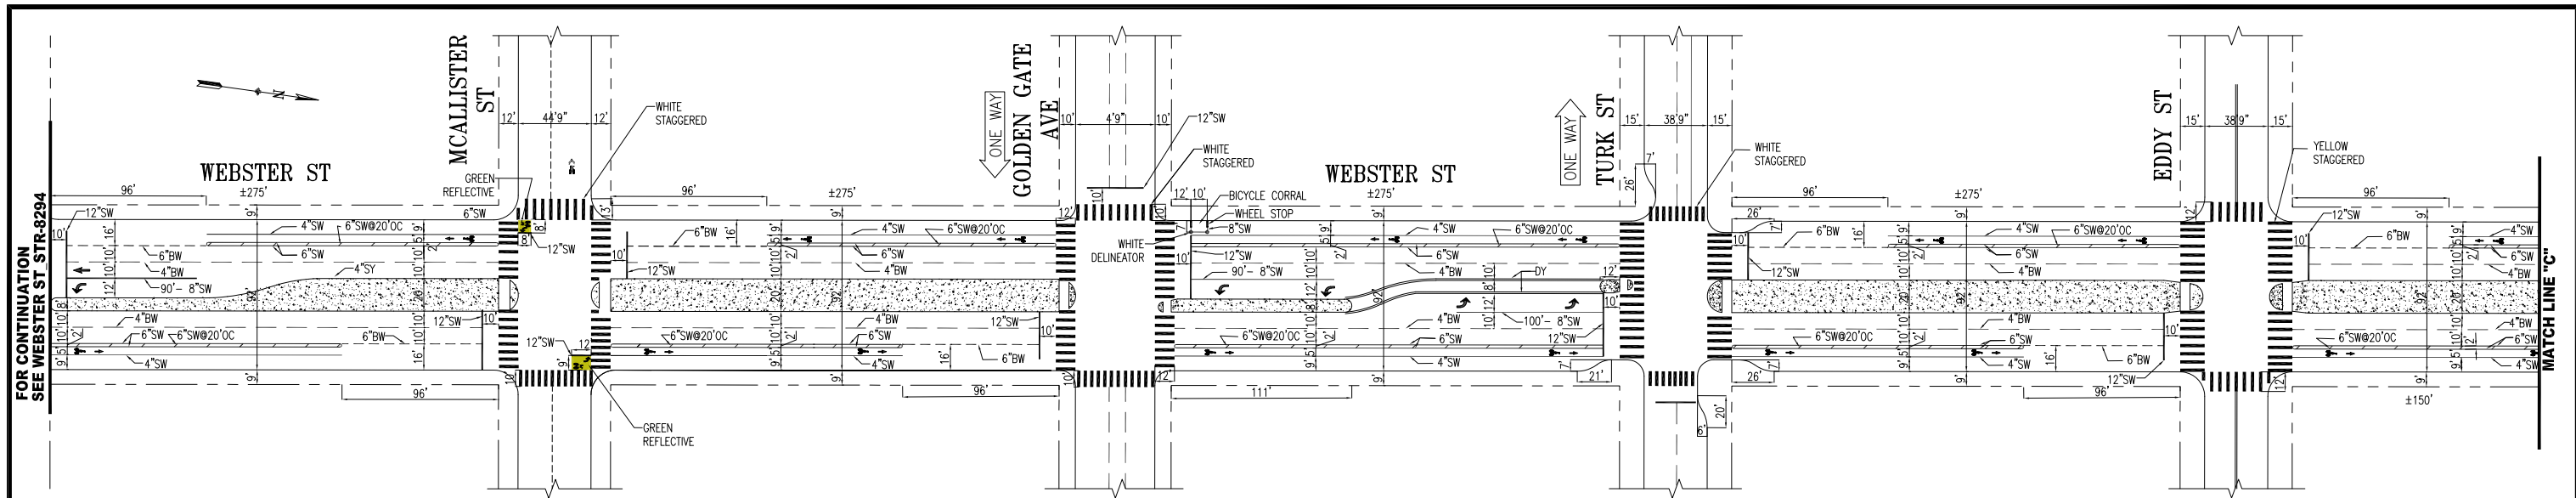

Proposed bicycle corral
11 feet to 29 feet, south of Sutter St

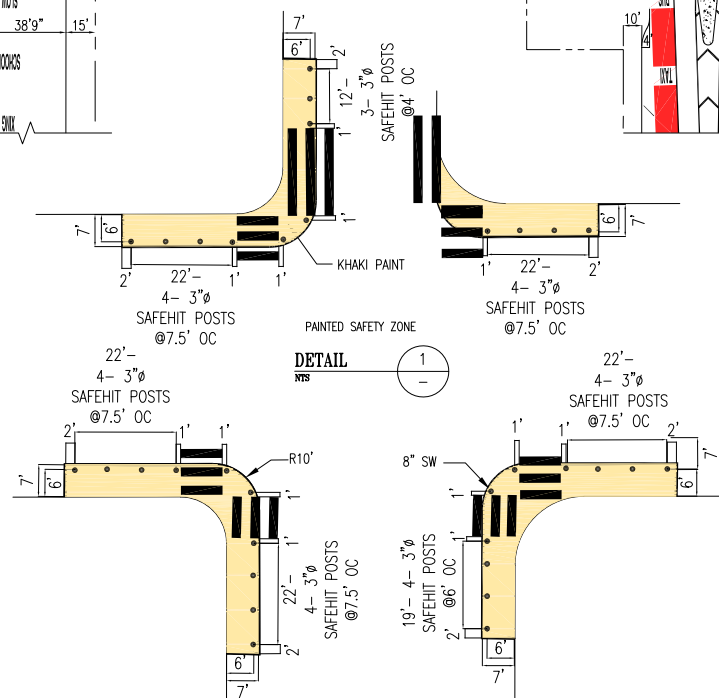

NO.	DATE	DESCRIPTION	BY	APP
1	01/05/24	ADDED BICYCLE CORRAL @ ELLIS	H. LY	G. HO
2	09/26/23	ADDED BICYCLE CORRAL @ GOLDEN GATE. PER FIELD: UPDATED GEARY PER GEARY RAPID PROJECT	C.A. LEUNG	G. HO
3	08/27/20	ADDED 4" SW EDGE LINE @ TURK. PER FIELD: REMOVED 4" SY MEDIAN LINE, REMOVED PS2s @ MCALLISTER; UPDATED BIKE BOXES @ MCALLISTER; UPDATED PS2s @ MCALLISTER & GOLDEN GATE; ADDED BULB OUT @ TURK; REMOVED BIKE STENCILS @ MCALLISTER	S. SHARIATI	W. LEE



SUPERSEDES STR-8011.1 REV9 DRAWN: D.MENDOZA CHECKED: P.STANIS	DATE: 08/20/18 DATE: 01/18/19
--	--

APPROVED MIKE SALLABERRY 01/22/19 SENIOR ENGINEER	DATE: 01/23/19 CITY TRAFFIC ENGINEER
---	--

SCALE: 1" = 50' SHEET/SHEETS:

STRIPING DRAWING
WEBSTER STREET
FULTON STREET TO SUTTER STREET

CONTRACT NO.	
DRAWING NO.	STR-8294.1
FILE NO.	
REV. NO.	4

FILE NAME
DATE: --/--/---