

See STR. 1737

MATCH LINE "A"

MATCH LINE "B"


MATCH LINE "B"

REFERENCES
1st Printing - 1986

NO.	DATE	DESCRIPTION	BY
1	1-17-36	UPDATE STRIPING AS PER ALBERTS EMBARCADERO PROJECT	AH
2	12-15-36	INSTALL LEFT TURN LANE, EDY GRANT AVENUE	SP
3	7-7-46	REPLACE DOUBLE YELLOW, EAST OF STOCKTON	SP
4	12-7-57	REPLACE STRIPING WITH TRAFFIC SIGNAL CONTROLLED STRIPING	SP

CAUTION: CHECK WITH TRACING TO SEE IF YOU HAVE LATEST REVISION

REFERENCES INSERT FILE NO'S OF SURVEYS, PLANS, ETC., USED		CITY AND COUNTY OF SAN FRANCISCO DEPARTMENT OF PUBLIC WORKS BUREAU OF ENGINEERING	
TRAFFIC STRIPING NORTH POINT STREET JONES TO EMBARCADERO			
DESIGNED BY.....	DATE.....	SCALE 1" = 50'	SHEET OF SHEETS
DRAWN BY.....	DATE.....	APPROVED	FILE
TRACED BY.....	DATE.....	SECTION ENG.	CHANGE
CHECKED BY.....	DATE.....	DIVISION ENG.	
APPROVED	DATE	CITY ENGINEER	STR 1737 14

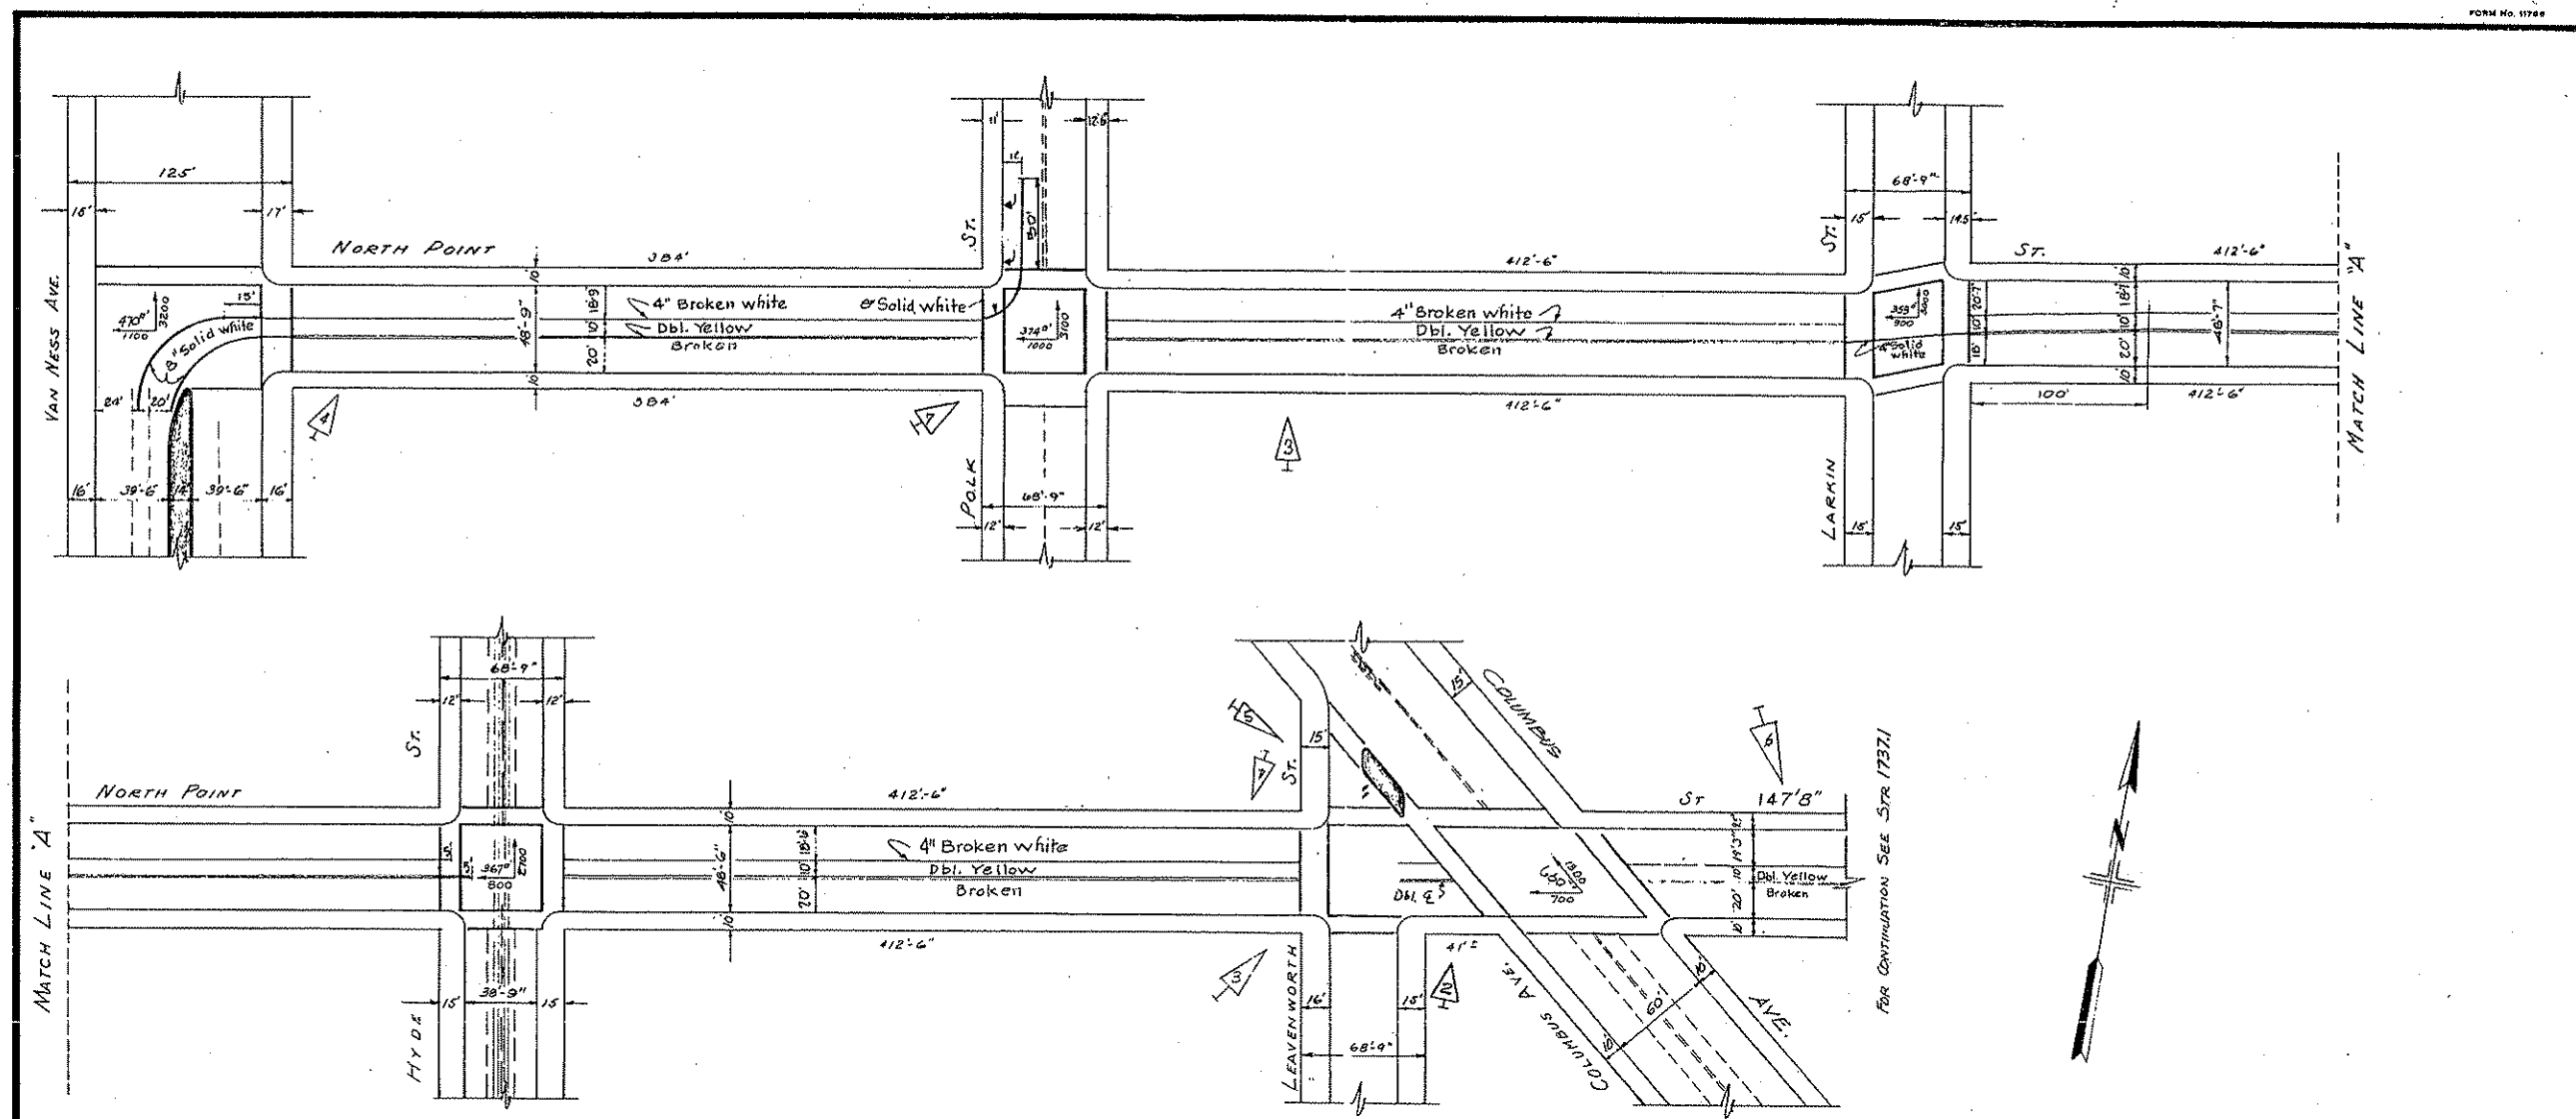

* AS PER FIELD CHECK.

NO.	DATE	DESCRIPTION	APPROVED BY
7*	12-21-54	WIDENED S. XWALK TO 18'	DW-S
6	10-29-51	ADD STRIPING EAST OF COLUMBUS	ARK IMF
5	3-27-51	REMOVED BARRIERS @ NORTH POINT & LEAVENWORTH STS.	NW EFG
4	9-24-46	CHG'D 4" DBL. Y. TO 1-WAY BARRIER LINE	NW RK
3	8-1-49	CHANGE STRIPING FROM 2 TO 3 LANES-WIDE VMS	YES DDE
2	1-15-52	ADD STRIPING @ INTERSECTION	YES
1	2-11-57	ADD STRIPING & X-WALKS	SEK AJH

TABLE OF CHANGES
CAUTION: CHECK WITH TRACING TO SEE IF YOU HAVE LATEST REVISION

REFERENCES INSERT FILE NO'S OF SURVEYS, PLANS, ETC., USED		CITY AND COUNTY OF SAN FRANCISCO DEPARTMENT OF PUBLIC WORKS BUREAU OF ENGINEERING	
		TRAFFIC STRIPING NORTH POINT STREET VAN NESS AVE. TO COLUMBUS AVE.	
DESIGNED BY.....	DATE.....	SCALE 1" = 50'	SHEET 1 OF 1 SHEETS
DRAWN BY.....	DATE.....	APPROVED	FILE
TRACED BY.....	DATE.....	SECTION ENG. 2-1-53	STR-1737
CHECKED BY.....	DATE.....	DIVISION ENG. 2-1-53	7