


NO.	DATE	DESCRIPTION	BY	APP.

TABLE OF REVISIONS  
CHECK WITH TRACING TO SEE IF YOU HAVE LATEST REVISION

REFERENCE INFORMATION  
& FILE NO. OF SURVEYS

SUPERCEDES  
STR-XXXX XX X  
STR-XXXX XX X  
STR-XXXX XX X

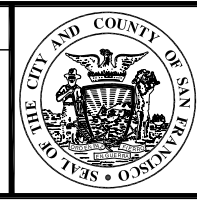

**DEPARTMENT OF PARKING AND TRAFFIC**  
**DIVISION OF TRAFFIC ENGINEERING**  
**CITY AND COUNTY OF SAN FRANCISCO**

DESIGNED: DATE:      APPROVED:      SCALE:  
 DRAWN: DATE:      SECTION ENGINEER      DATE:  
 CHECKED: DATE:      DEP. DIRECTOR AND      DATE:


CITY TRAFFIC ENGINEER

SHEET OF SHEETS  
 1 OF 7

PROJECT 2-4 EXISTING  
 17TH STREET  
 CORBETT AVE TO KANSAS ST


CONTRACT NO.  
 DRAWING NO.  
 FILE NO.  
 REV. NO.

EXTERNAL REFERENCES:  
 FONTS USED:  
 SCALE FACTOR:  
 PLOT SCALE:  
 ORIGIN:  
 FILE NAME:  
 DATE:

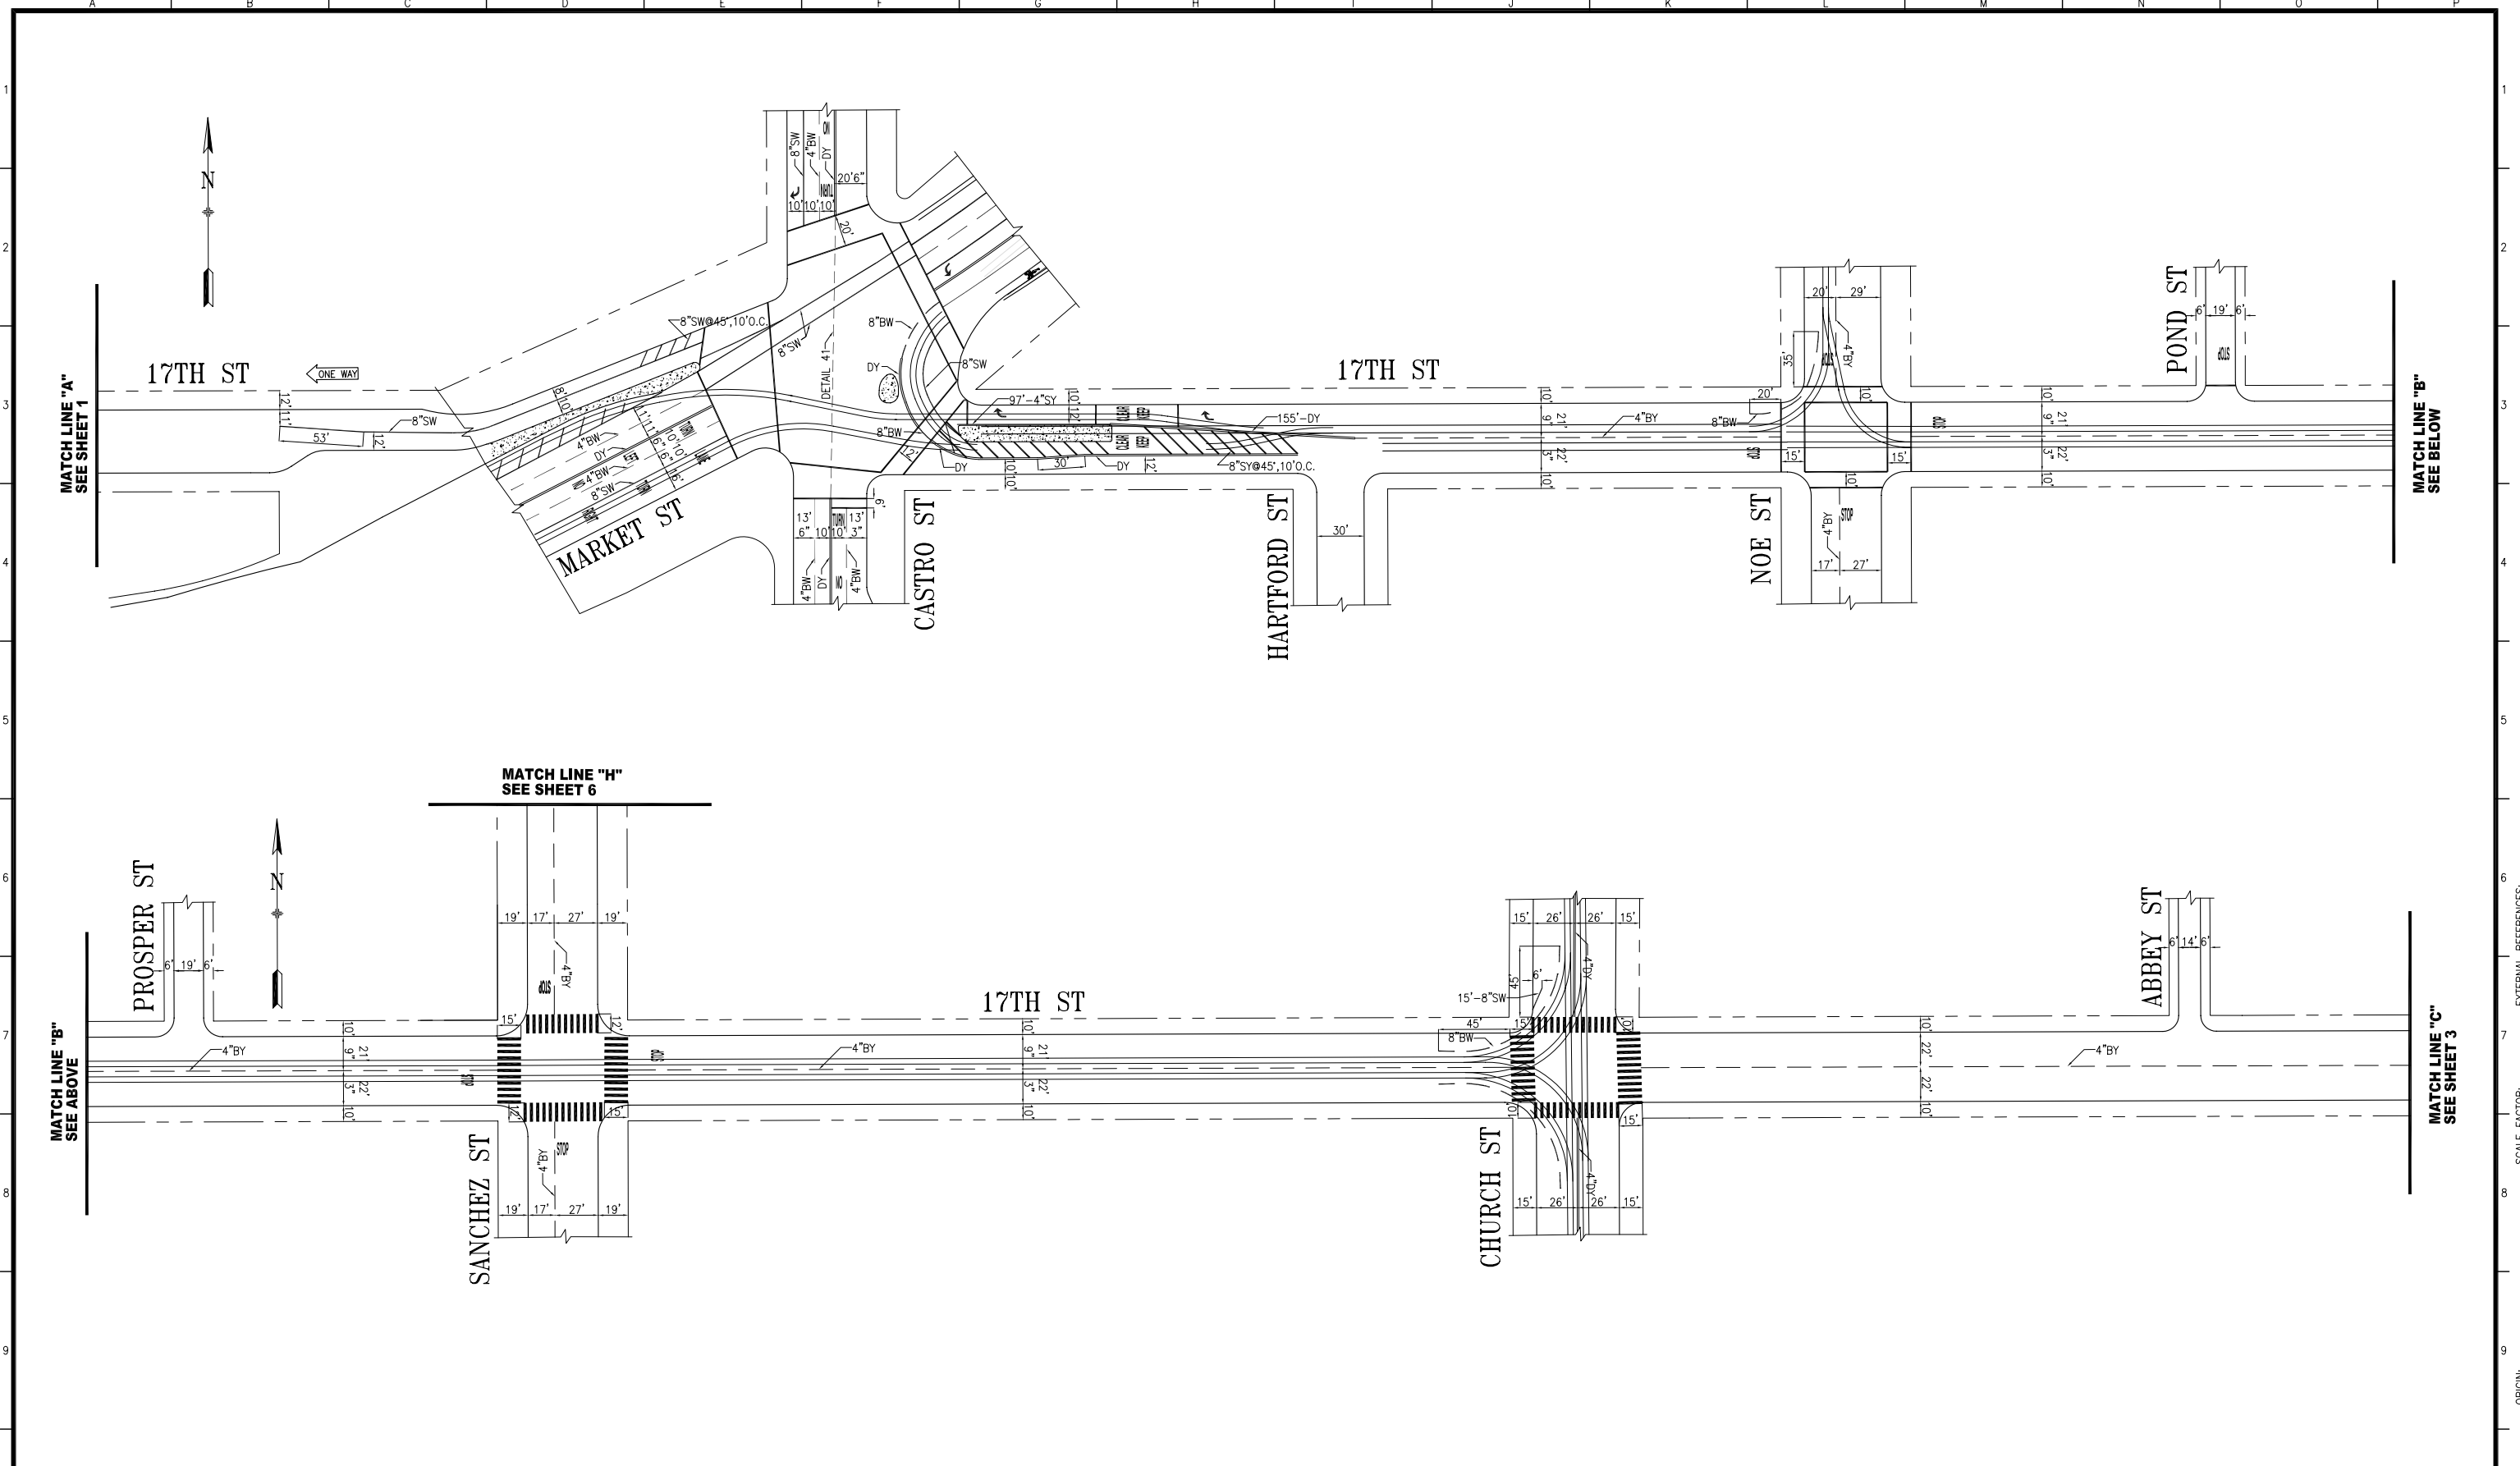

NO.	DATE	DESCRIPTION	BY	APP.
TABLE OF REVISIONS				
CHECK WITH TRACING TO SEE IF YOU HAVE LATEST REVISION				

REFERENCE INFORMATION & FILE NO. OF SURVEYS
---

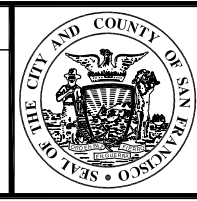

**DEPARTMENT OF PARKING AND TRAFFIC**  
 DIVISION OF TRAFFIC ENGINEERING  
 CITY AND COUNTY OF SAN FRANCISCO


DESIGNED: DATE:	APPROVED:
DRAWN: DATE:	SECTION ENGINEER DATE:
CHECKED: DATE:	DEP. DIRECTOR AND CITY TRAFFIC ENGINEER DATE:

SCALE:
SHEET OF SHEETS
2 OF 7

PROJECT 2-4 EXISTING  
 17TH STREET  
 CORBETT AVENUE TO KANSAS STREET


CONTRACT NO.
DRAWING NO.
FILE NO.
REV. NO.

EXTERNAL REFERENCES:  
 FONTS USED:  
 SCALE FACTOR:  
 PLOT SCALE:  
 ORIGIN:  
 FILE NAME:  
 DATE:

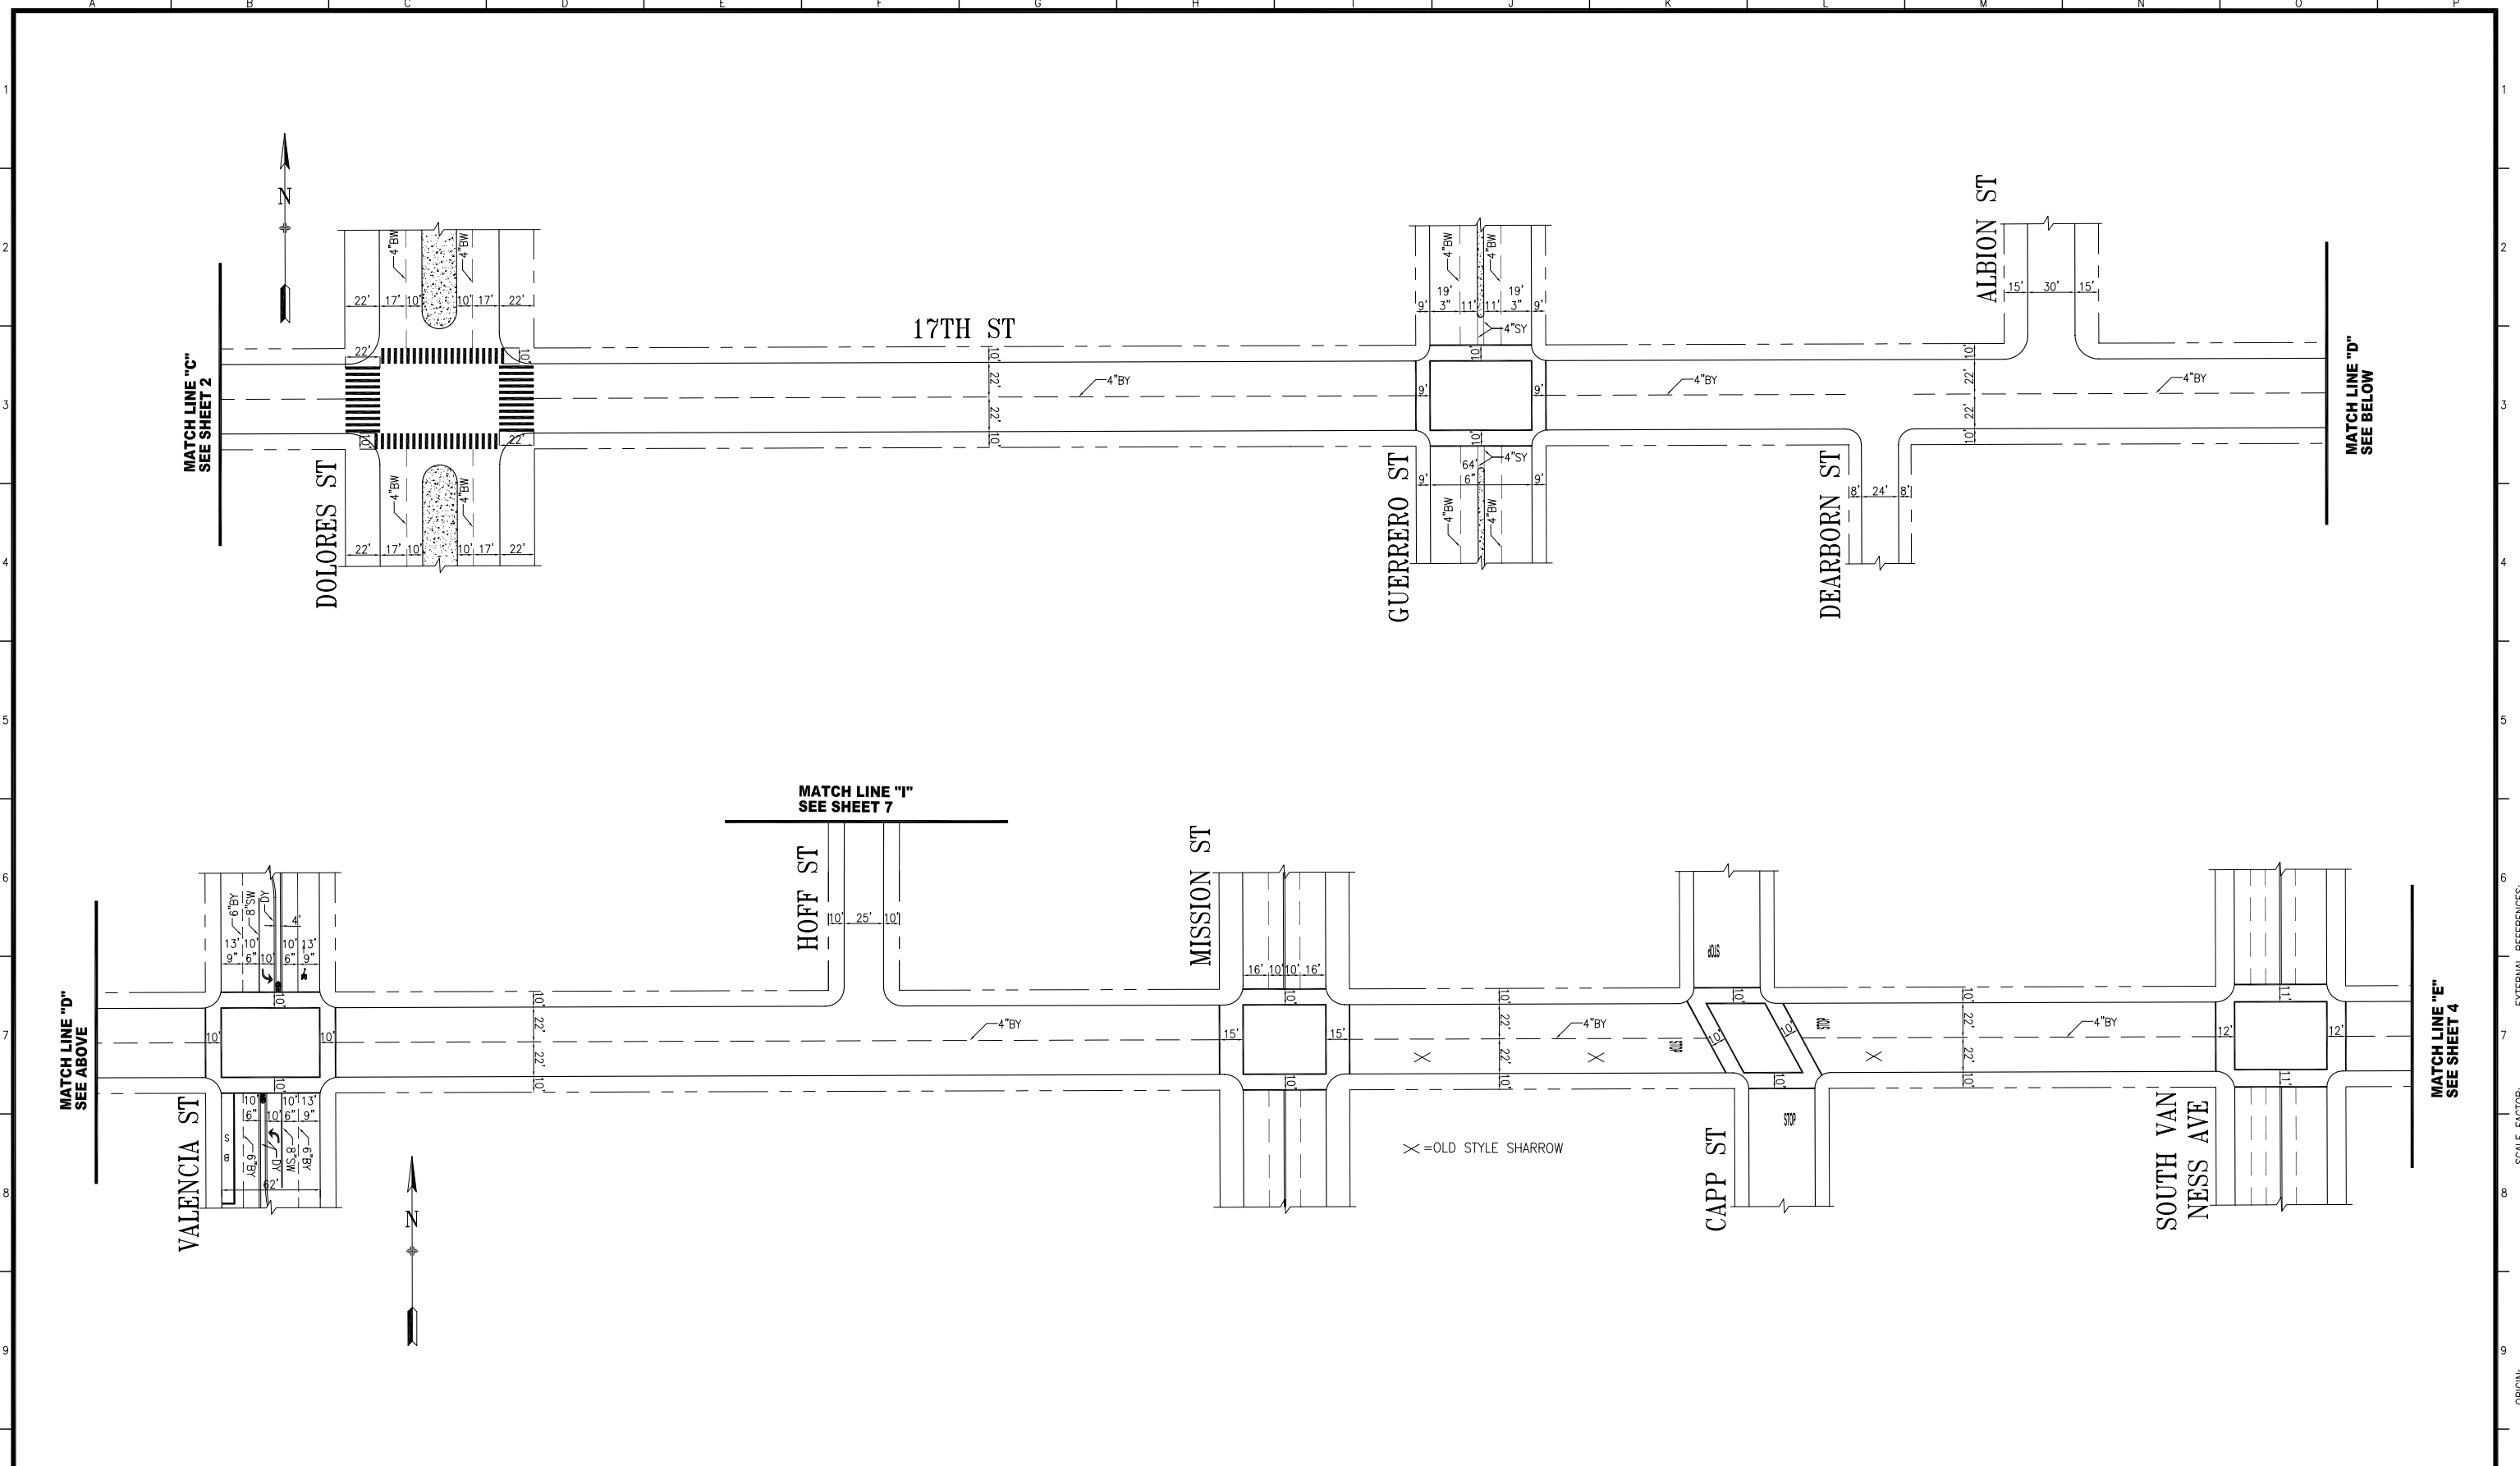

NO.	DATE	DESCRIPTION	BY	APP.
TABLE OF REVISIONS				
CHECK WITH TRACING TO SEE IF YOU HAVE LATEST REVISION				

REFERENCE INFORMATION  
& FILE NO. OF SURVEYS

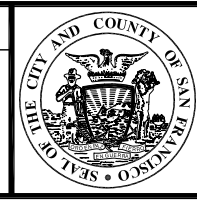

**DEPARTMENT OF PARKING AND TRAFFIC**  
 DIVISION OF TRAFFIC ENGINEERING  
 CITY AND COUNTY OF SAN FRANCISCO

DESIGNED: DATE: \_\_\_\_\_  
 DRAWN: DATE: \_\_\_\_\_  
 CHECKED: DATE: \_\_\_\_\_


APPROVED: \_\_\_\_\_  
 SECTION ENGINEER DATE: \_\_\_\_\_  
 DEP. DIRECTOR AND CITY TRAFFIC ENGINEER DATE: \_\_\_\_\_

SCALE: \_\_\_\_\_  
 SHEET OF SHEETS  
 3 OF 7

PROJECT 2-4 EXISTING  
 17TH STREET  
 CORBETT AVENUE TO KANSAS STREET


CONTRACT NO. \_\_\_\_\_  
 DRAWING NO. \_\_\_\_\_  
 FILE NO. \_\_\_\_\_  
 REV. NO. \_\_\_\_\_

EXTERNAL REFERENCES:  
 FONT(S) USED:  
 SCALE FACTOR:  
 PLOT SCALE:  
 ORIGIN:  
 FILE NAME:  
 DATE:

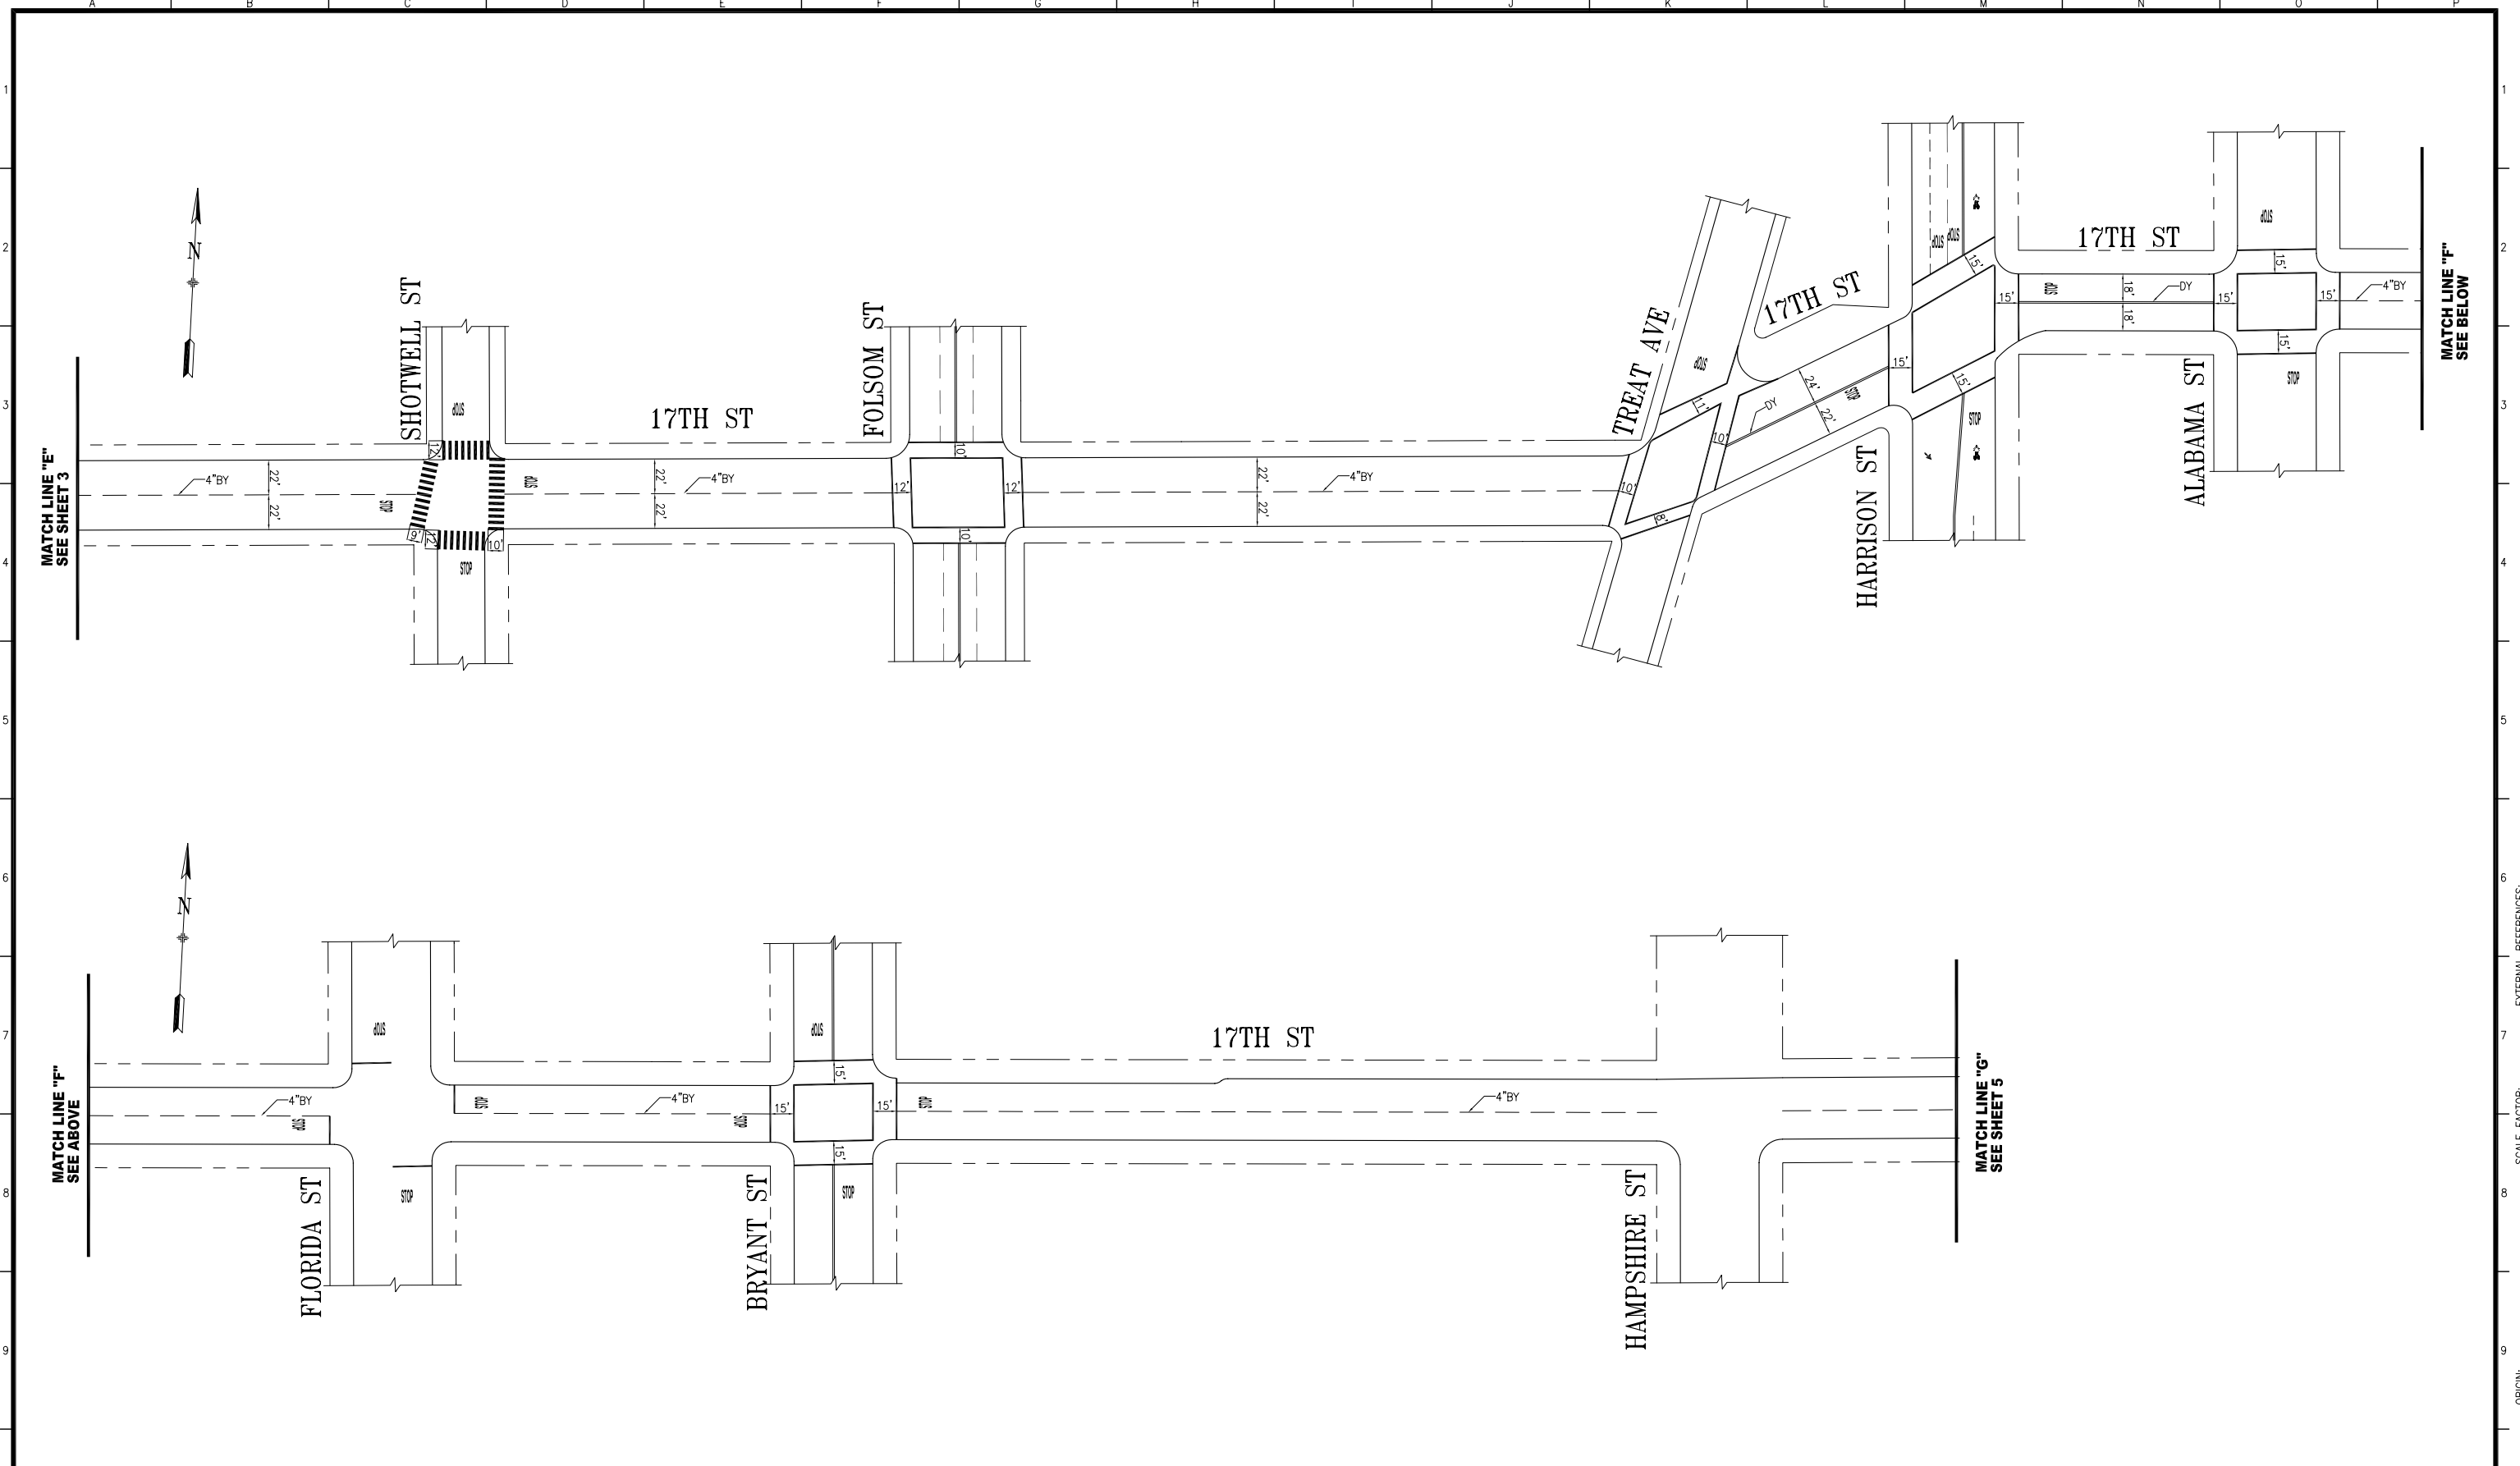

NO.	DATE	DESCRIPTION	BY	APP.
TABLE OF REVISIONS				
CHECK WITH TRACING TO SEE IF YOU HAVE LATEST REVISION				

REFERENCE INFORMATION  
& FILE NO. OF SURVEYS

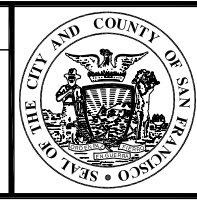

**DEPARTMENT OF PARKING AND TRAFFIC**  
 DIVISION OF TRAFFIC ENGINEERING  
 CITY AND COUNTY OF SAN FRANCISCO

DESIGNED: DATE: \_\_\_\_\_  
 DRAWN: DATE: \_\_\_\_\_  
 CHECKED: DATE: \_\_\_\_\_


APPROVED: \_\_\_\_\_ DATE: \_\_\_\_\_  
 SECTION ENGINEER  
 DEP. DIRECTOR AND CITY TRAFFIC ENGINEER

SCALE: \_\_\_\_\_  
 SHEET OF SHEETS  
 4 OF 7

PROJECT 2-4 EXISTING  
 17TH STREET  
 CORBETT AVENUE TO KANSAS STREET


CONTRACT NO. \_\_\_\_\_  
 DRAWING NO. \_\_\_\_\_  
 FILE NO. \_\_\_\_\_  
 REV. NO. \_\_\_\_\_

EXTERNAL REFERENCES:  
 FONT(S) USED:  
 SCALE FACTOR:  
 PLOT SCALE:  
 ORIGIN:  
 FILE NAME:  
 DATE:

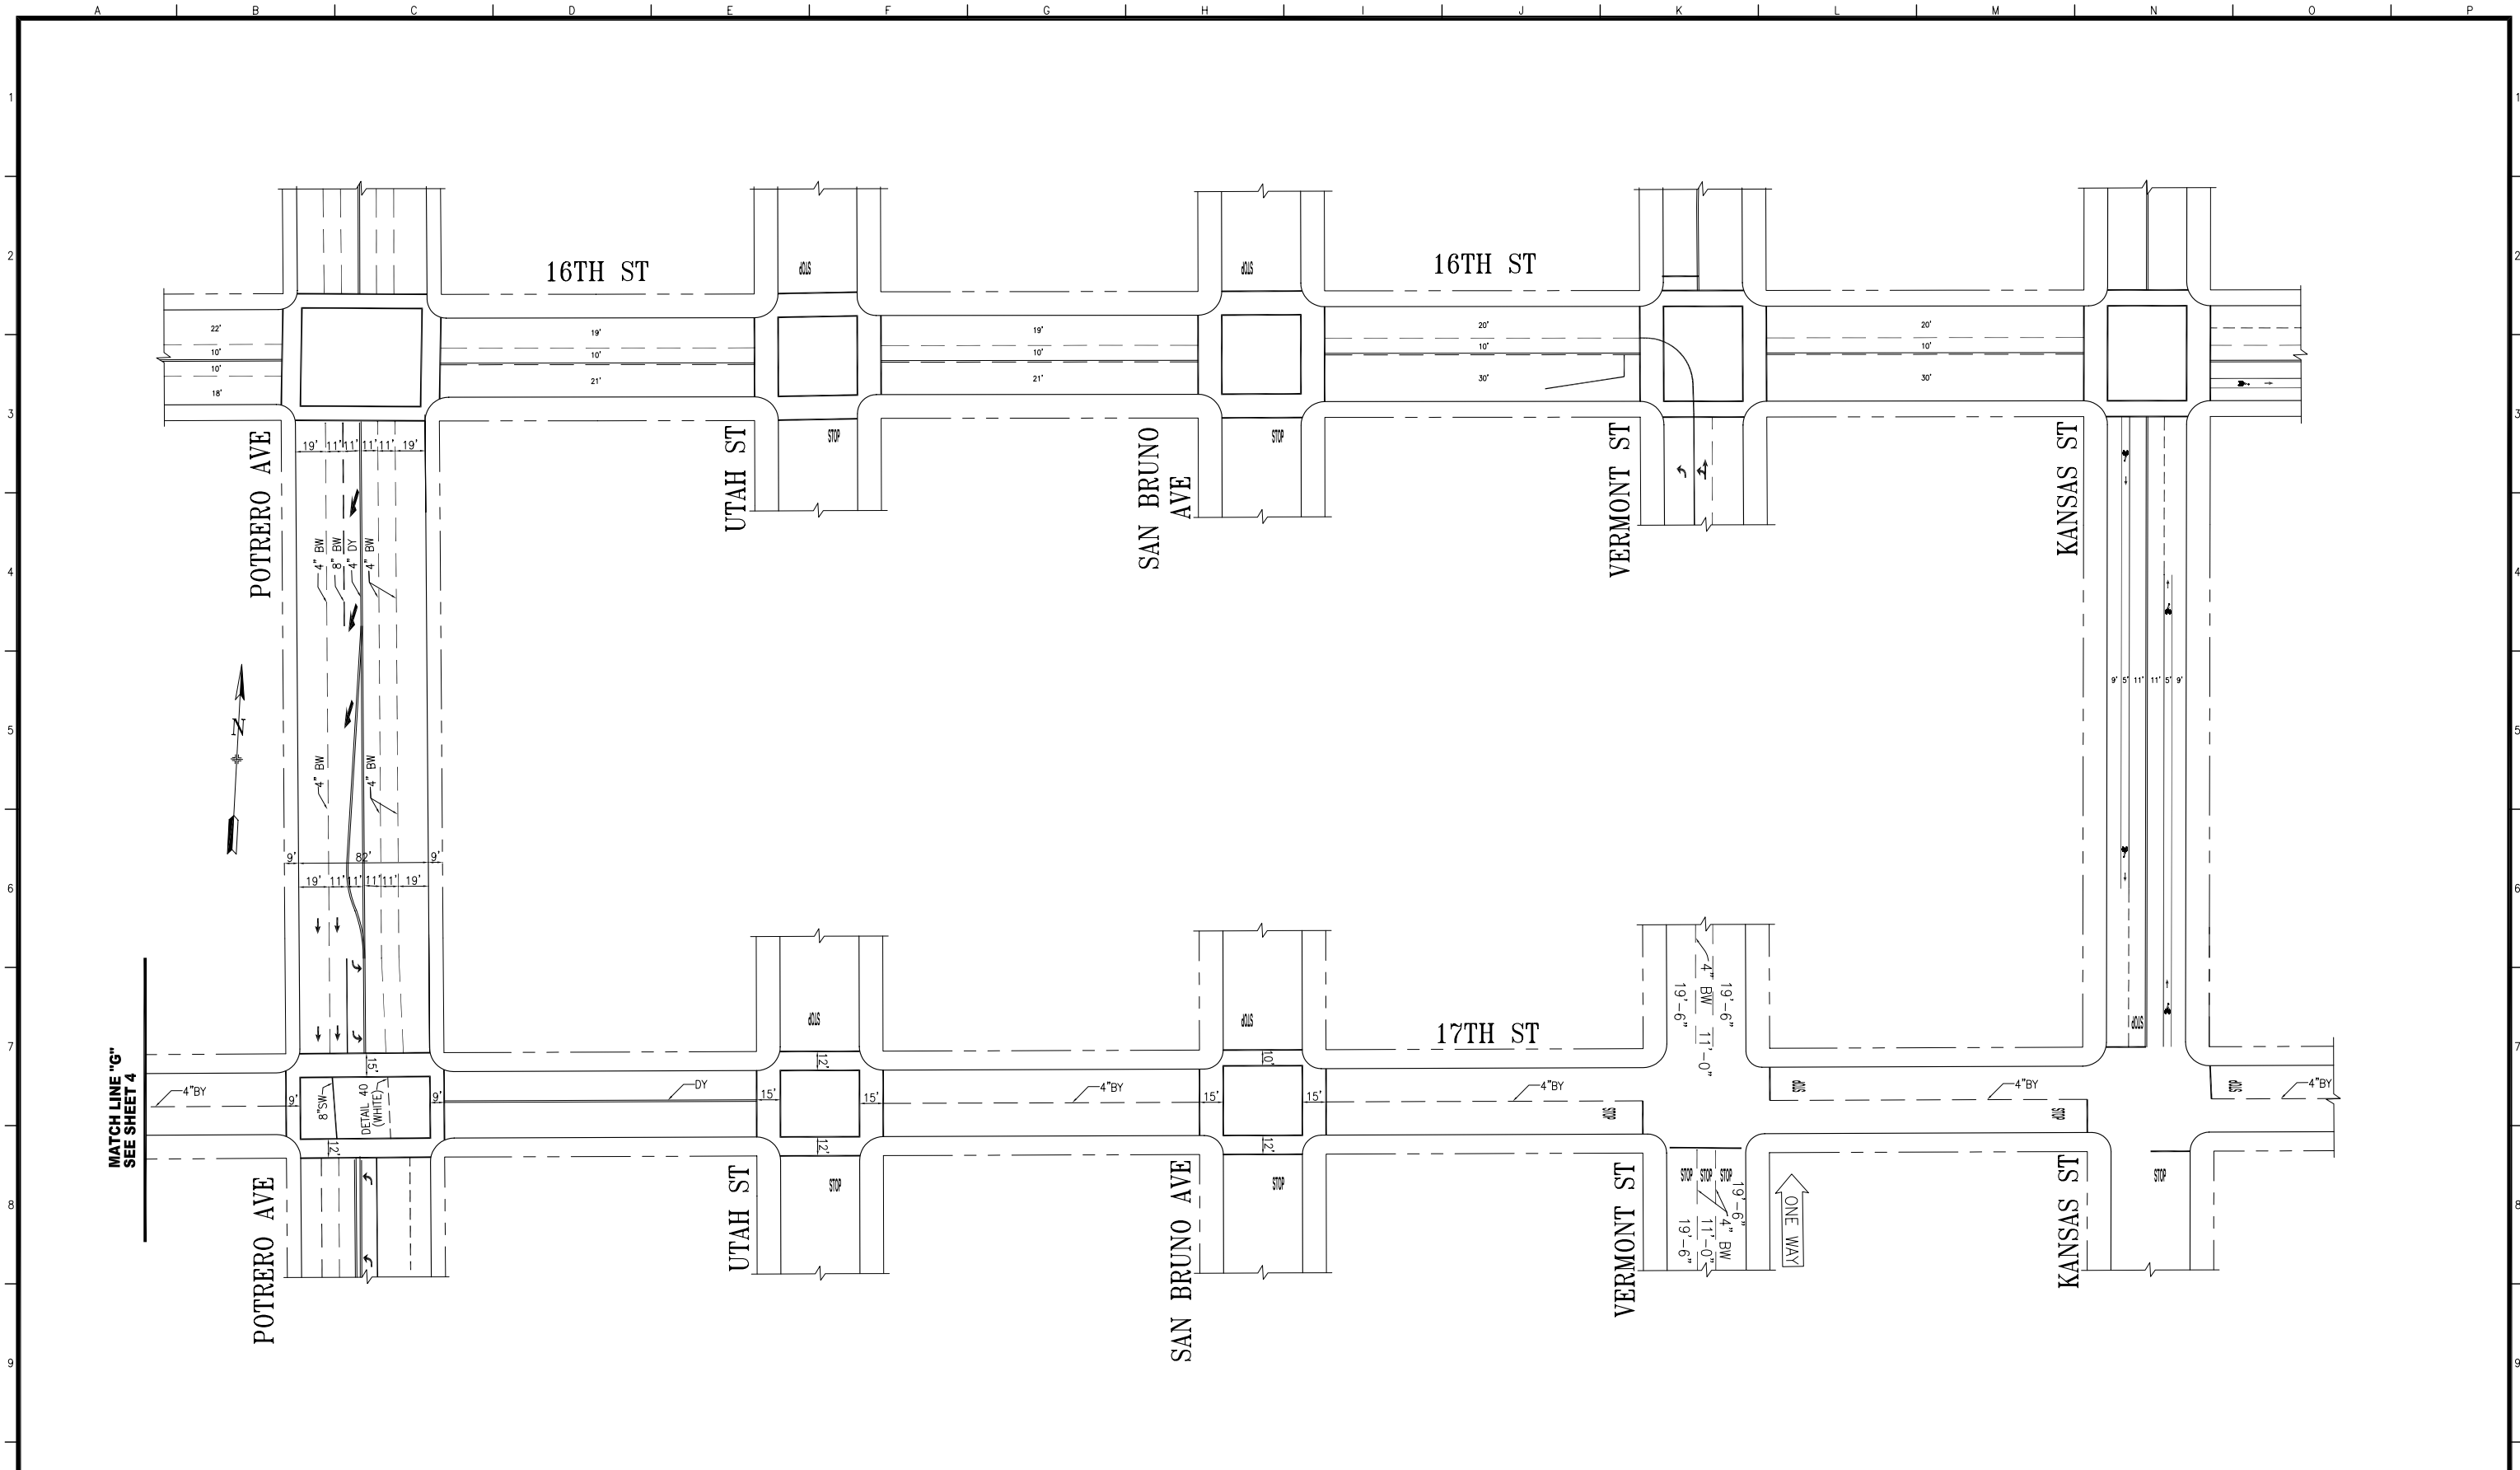

NO.	DATE	DESCRIPTION	BY	APP.
TABLE OF REVISIONS				
CHECK WITH TRACING TO SEE IF YOU HAVE LATEST REVISION				

REFERENCE INFORMATION  
& FILE NO. OF SURVEYS

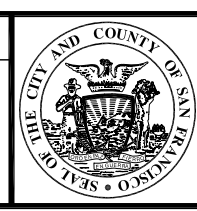

**DEPARTMENT OF PARKING AND TRAFFIC**  
 DIVISION OF TRAFFIC ENGINEERING  
 CITY AND COUNTY OF SAN FRANCISCO

DESIGNED: DATE: \_\_\_\_\_  
 DRAWN: DATE: \_\_\_\_\_  
 CHECKED: DATE: \_\_\_\_\_


APPROVED: \_\_\_\_\_ DATE: \_\_\_\_\_  
 SECTION ENGINEER  
 DEP. DIRECTOR AND CITY TRAFFIC ENGINEER

SCALE: \_\_\_\_\_  
 SHEET OF SHEETS  
 5 OF 7

PROJECT 2-4 EXISTING  
 17TH STREET  
 CORBETT AVENUE TO KANSAS STREET


CONTRACT NO. \_\_\_\_\_  
 DRAWING NO. \_\_\_\_\_  
 FILE NO. \_\_\_\_\_  
 REV. NO. \_\_\_\_\_

EXTERNAL REFERENCES:  
 FONT(S) USED:  
 SCALE FACTOR:  
 PLOT SCALE:  
 ORIGIN:  
 FILE NAME:  
 DATE:

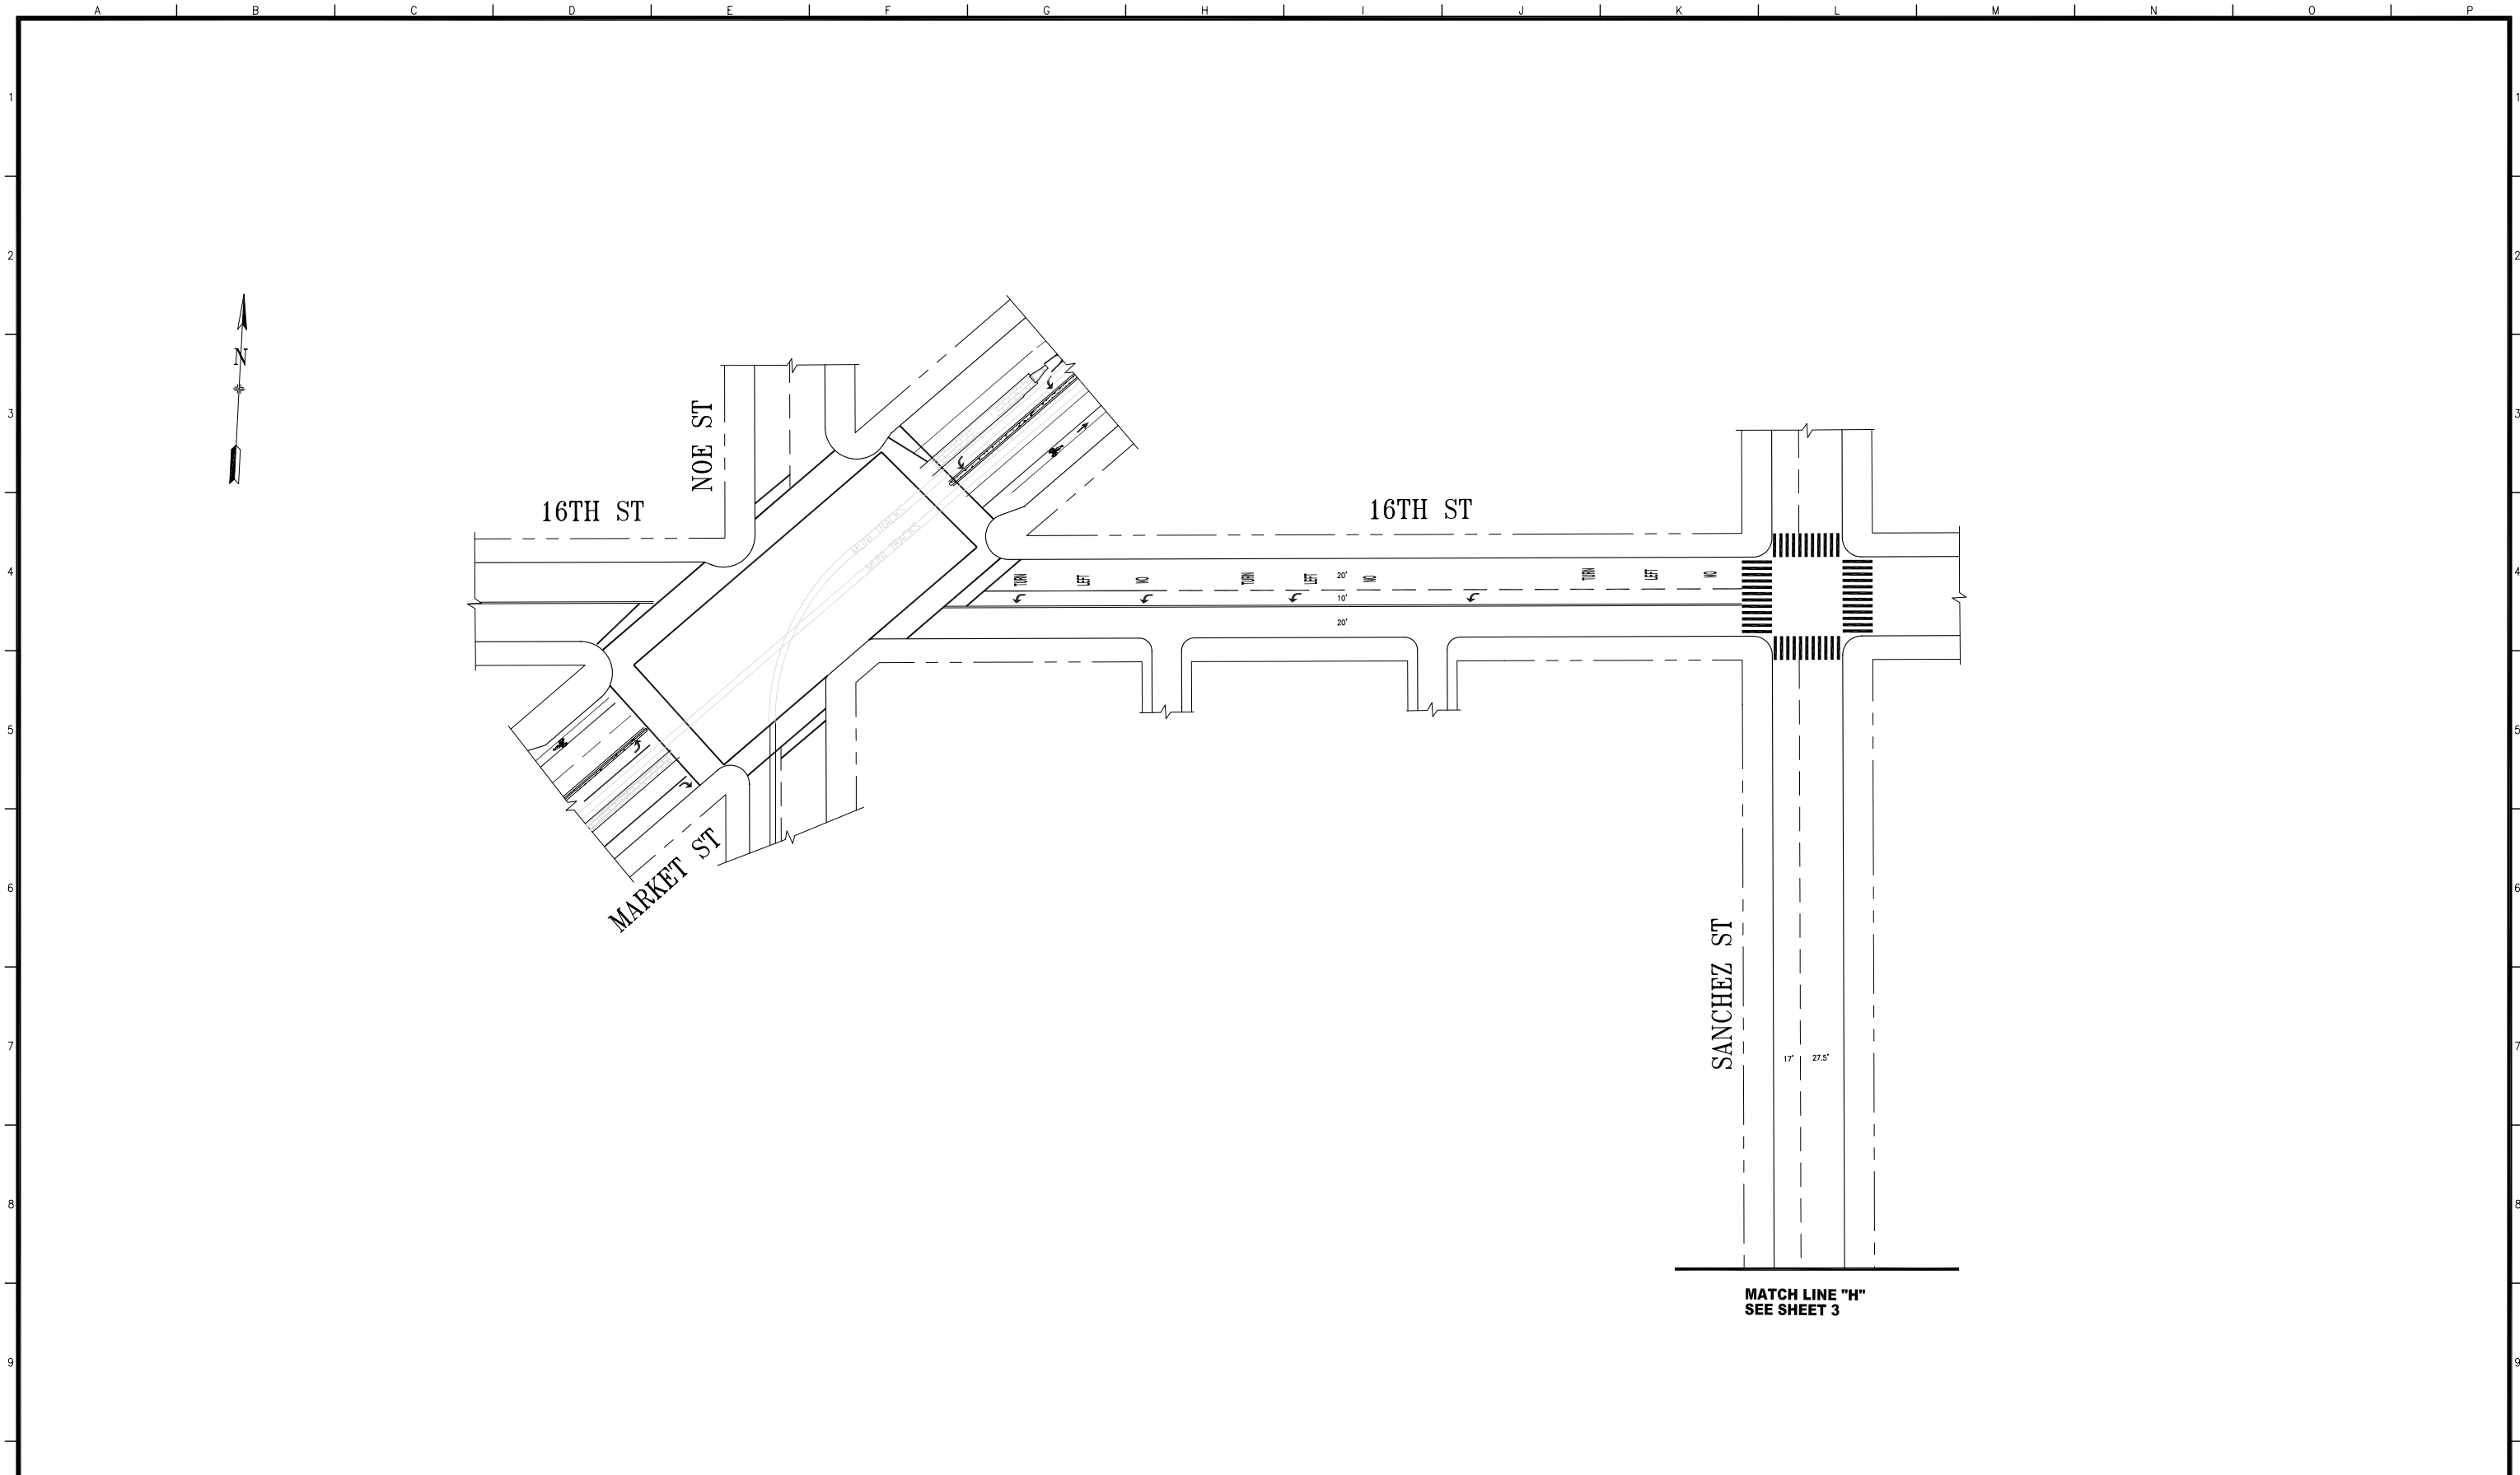

NO.	DATE	DESCRIPTION	BY	APP.
TABLE OF REVISIONS				
CHECK WITH TRACING TO SEE IF YOU HAVE LATEST REVISION				

REFERENCE INFORMATION  
& FILE NO. OF SURVEYS

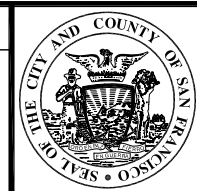

**DEPARTMENT OF PARKING AND TRAFFIC**  
**DIVISION OF TRAFFIC ENGINEERING**  
**CITY AND COUNTY OF SAN FRANCISCO**

DESIGNED: DATE: \_\_\_\_\_  
 DRAWN: DATE: \_\_\_\_\_  
 CHECKED: DATE: \_\_\_\_\_


APPROVED: \_\_\_\_\_  
 SECTION ENGINEER DATE: \_\_\_\_\_  
 DEP. DIRECTOR AND DATE: \_\_\_\_\_  
 CITY TRAFFIC ENGINEER

SCALE:  
 SHEET OF SHEETS  
 6 OF 7

PROJECT 2-4 EXISTING  
 17TH STREET  
 CORBETT AVENUE TO KANSAS STREET

CONTRACT NO. \_\_\_\_\_  
 DRAWING NO. \_\_\_\_\_  
 FILE NO. \_\_\_\_\_  
 REV. NO. \_\_\_\_\_

EXTERNAL REFERENCES:  
 FONTS USED:  
 SCALE FACTOR:  
 PLOT SCALE:  
 ORIGIN:  
 FILE NAME:  
 DATE:

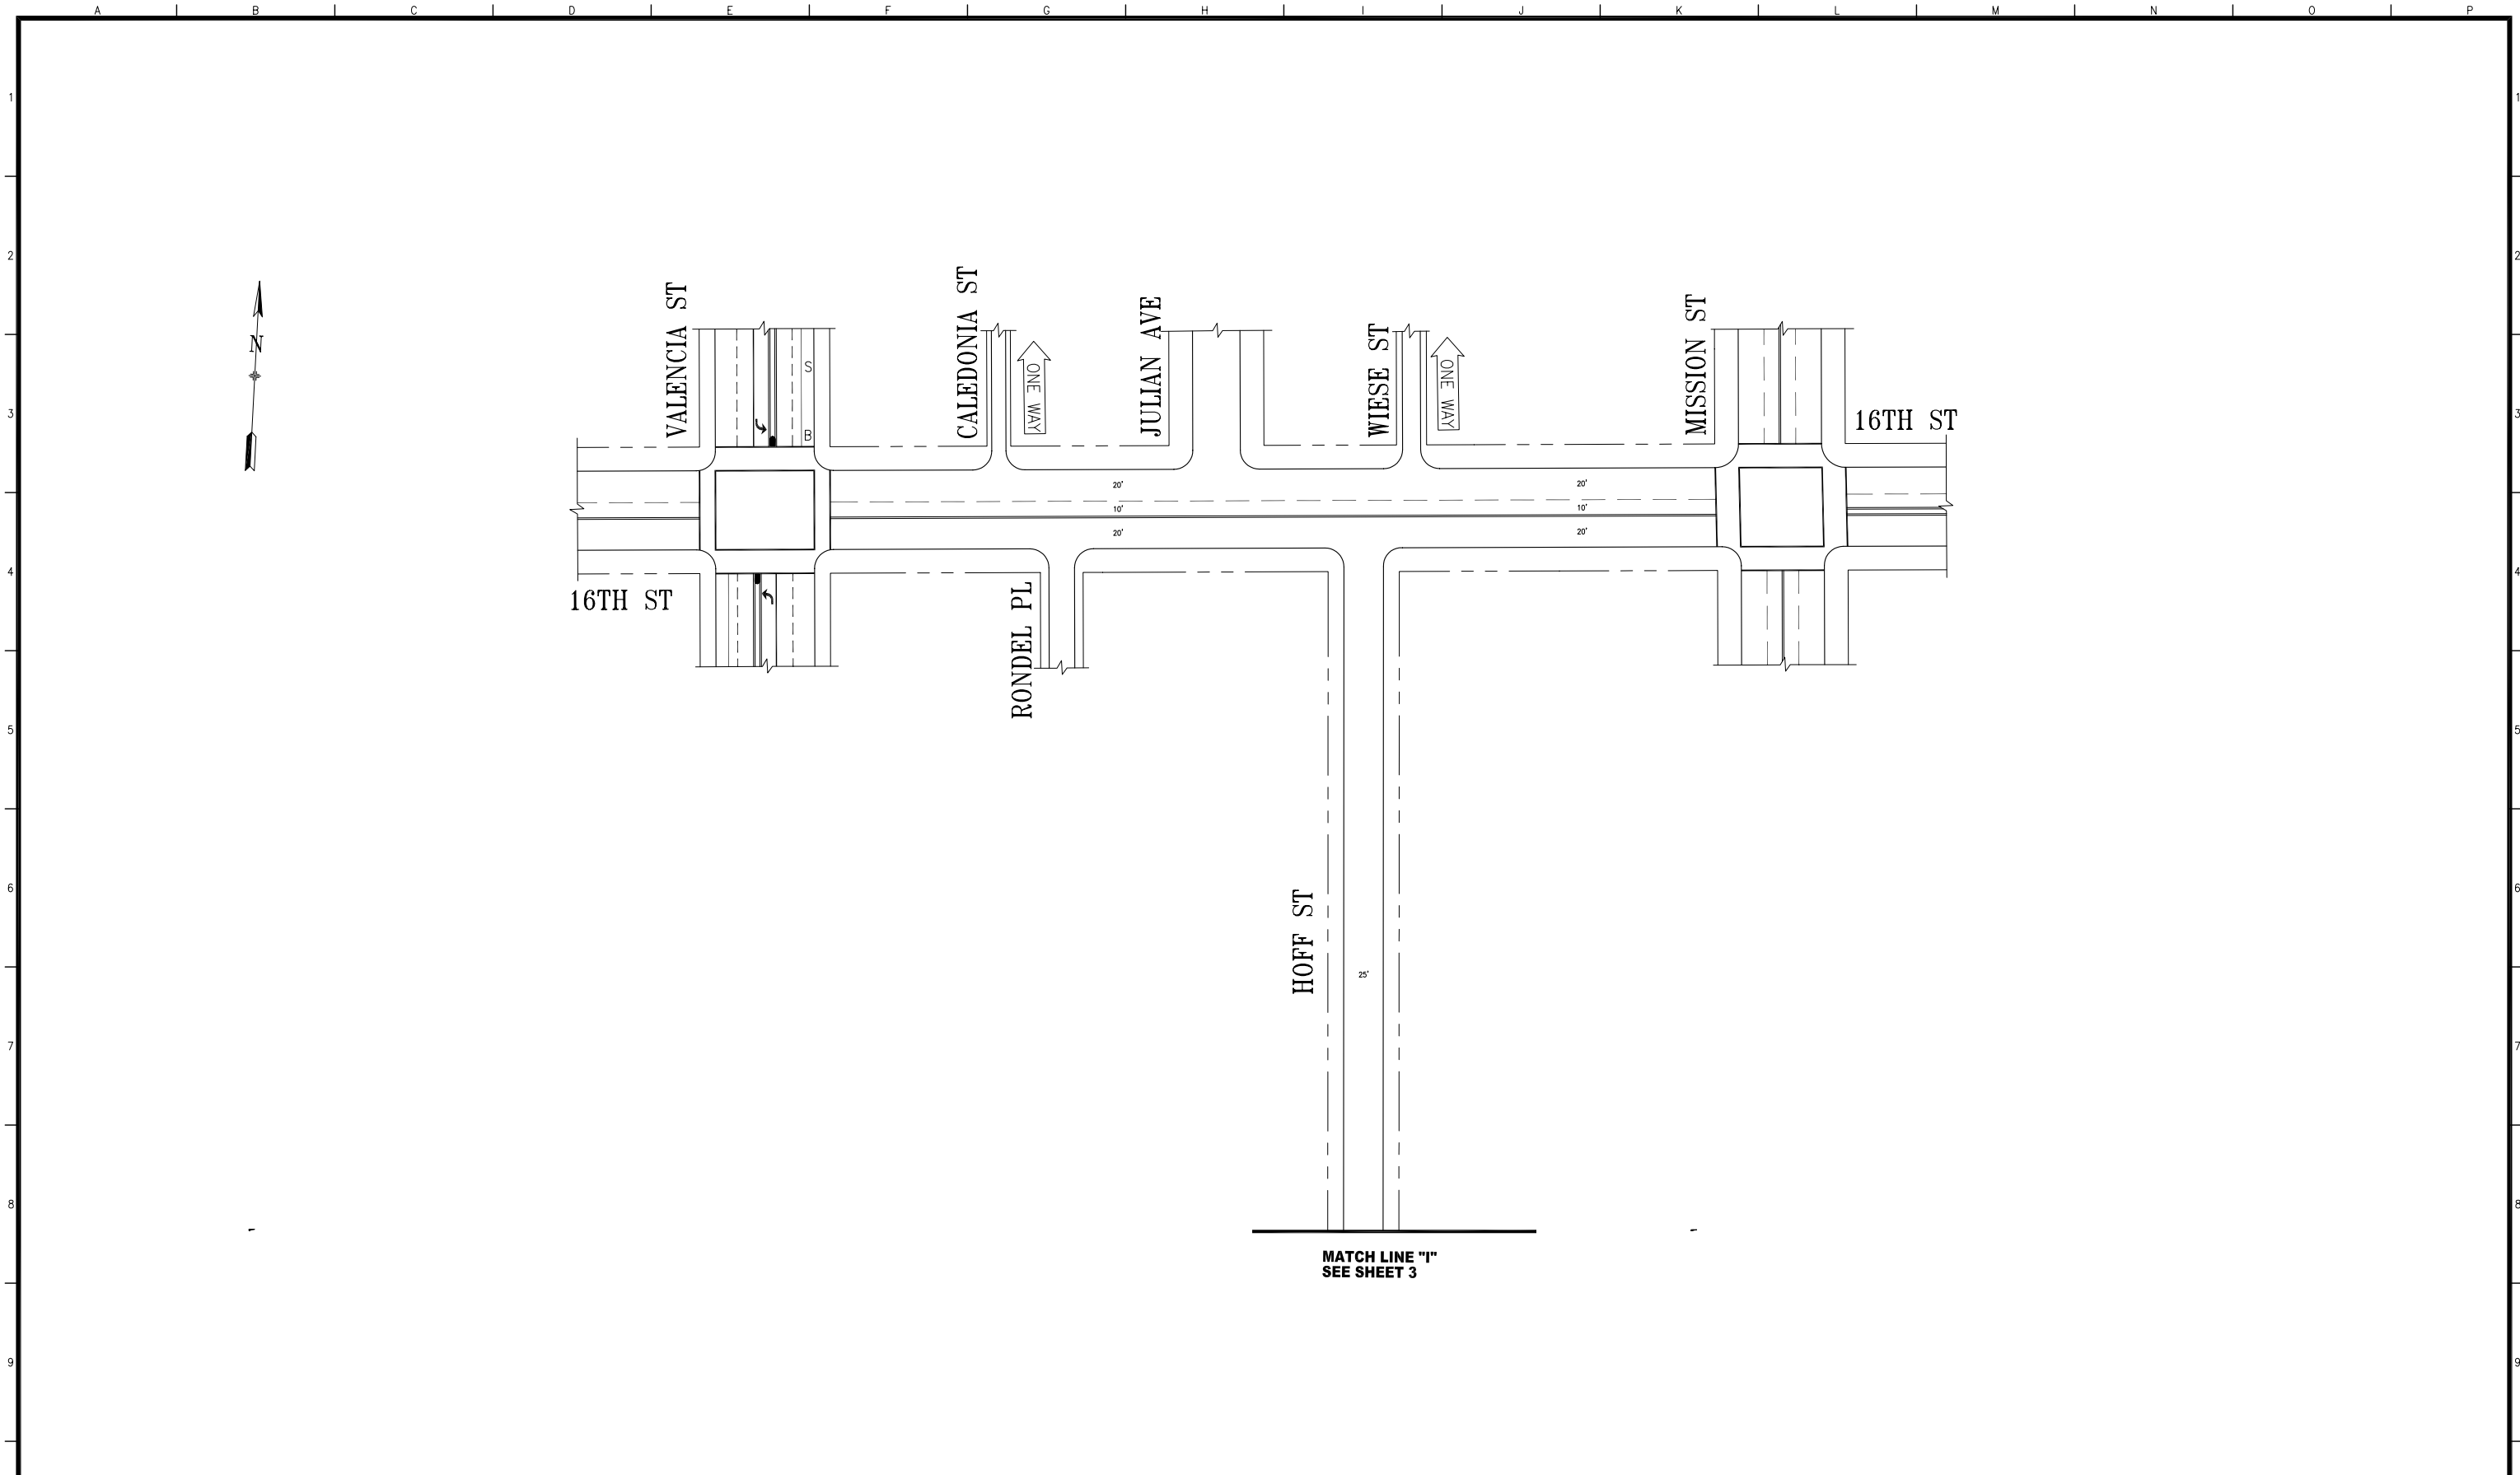

NO.	DATE	DESCRIPTION	BY	APP.
TABLE OF REVISIONS				
CHECK WITH TRACING TO SEE IF YOU HAVE LATEST REVISION				

REFERENCE INFORMATION  
& FILE NO. OF SURVEYS



**DEPARTMENT OF PARKING AND TRAFFIC**  
**DIVISION OF TRAFFIC ENGINEERING**  
**CITY AND COUNTY OF SAN FRANCISCO**

DESIGNED: DATE:  
 DRAWN: DATE:  
 CHECKED: DATE:

APPROVED  
 SECTION ENGINEER DATE:  
 DEP. DIRECTOR AND  
 CITY TRAFFIC ENGINEER DATE:

SCALE:  
 SHEET OF SHEETS  
 7 OF 7

PROJECT 2-4 EXISTING  
 17TH STREET  
 CORBETT AVENUE TO KANSAS STREET

CONTRACT NO.  
 DRAWING NO.  
 FILE NO.  
 REV. NO.

EXTERNAL REFERENCES:  
 FONTS USED:  
 SCALE FACTOR:  
 PLOT SCALE:  
 ORIGIN:  
 FILE NAME:  
 DATE: