






PROJECT 2-6 DIVISION ST. FROM 9TH STREET TO 11TH STREET




LEGEND:

-  ADD BIKE LANE
-  EXISTING SHARROW
-  LANE REMOVAL
-  PARKING REMOVAL

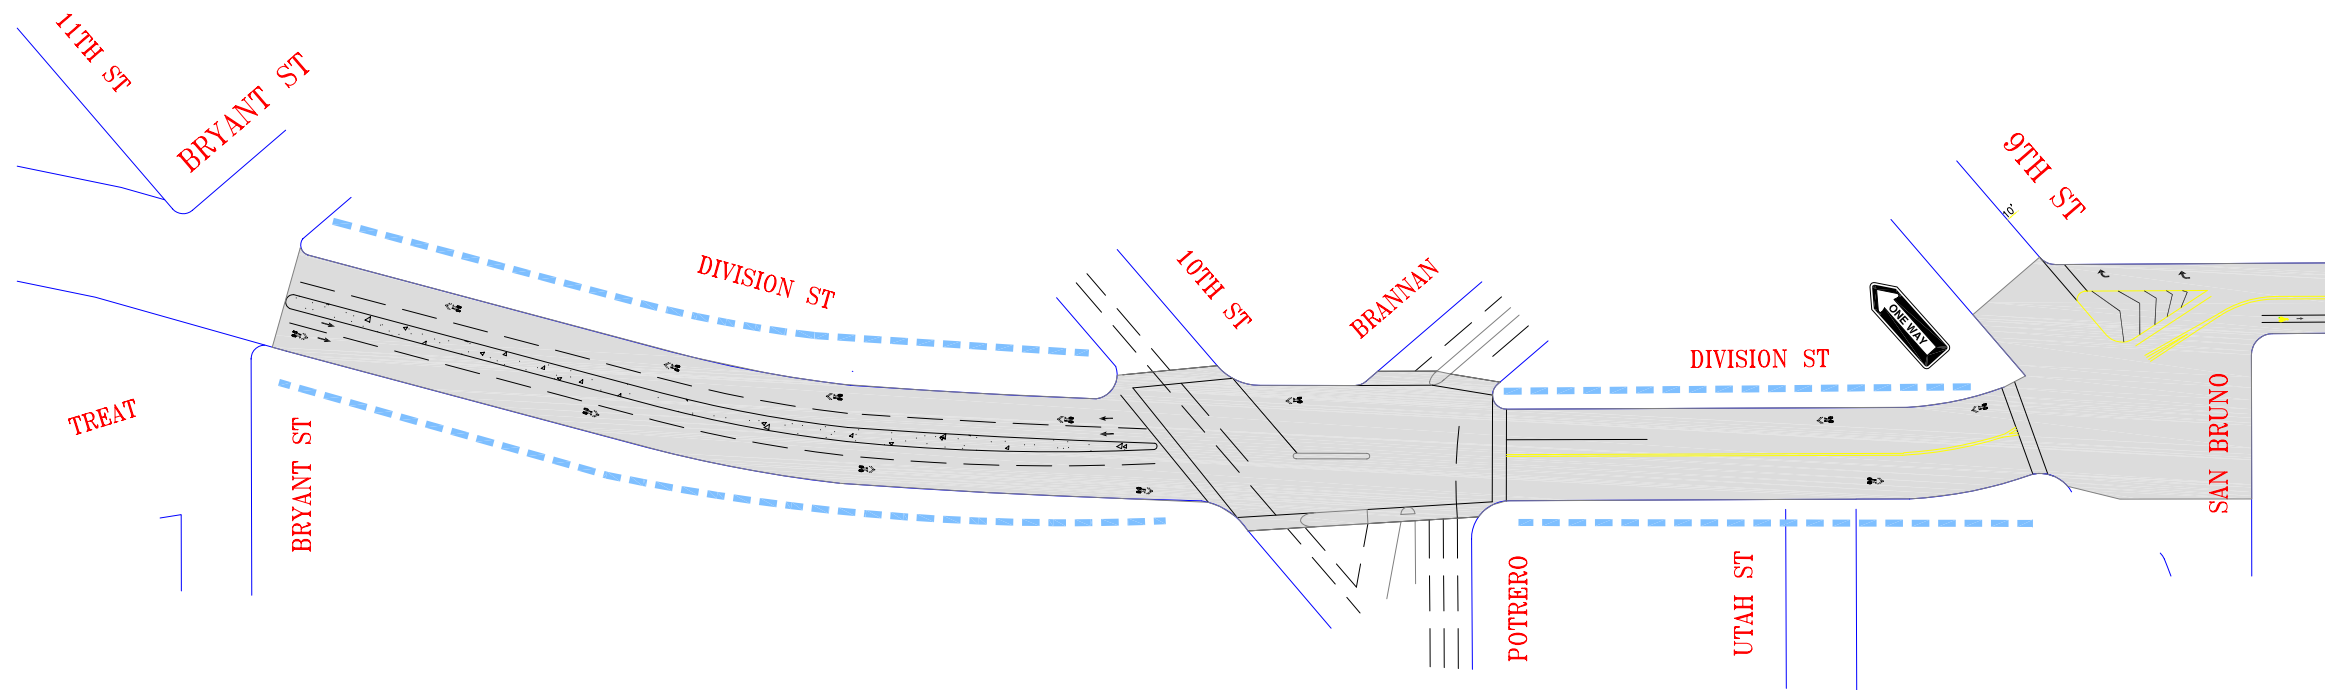

EXISTING

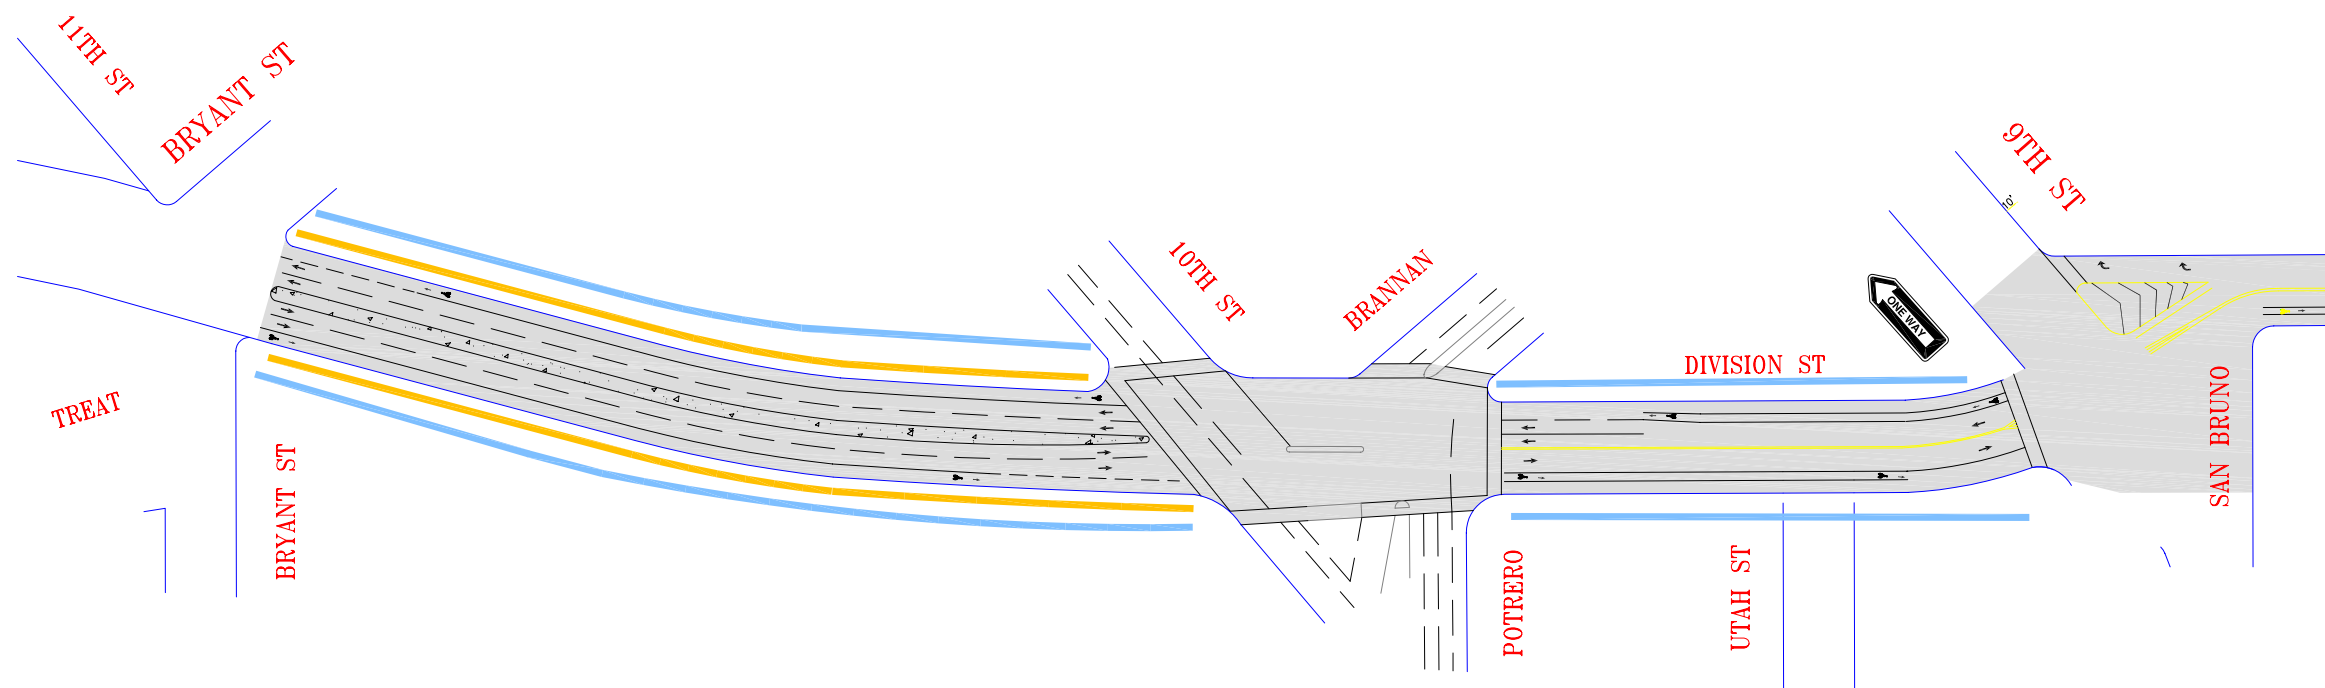

OPTION 2