

MATCH LINE "A"

MATCH LINE "B"
SEE STR-7762.1

EXTERNAL REFERENCES:
POINTS USED:

SCALE FACTOR:
PLOT SCALE:


FILE NAME:
DATE:

NO.	DATE	DESCRIPTION	BY	APP.

TABLE OF REVISIONS
CHECK WITH TRACING TO SEE IF YOU HAVE LATEST REVISION

REFERENCE INFORMATION
& FILE NO. OF SURVEYS

SUPERCEDES
STR-2451 REV 4

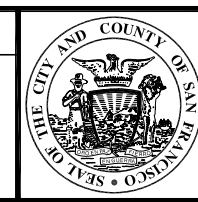

DEPARTMENT OF PARKING AND TRAFFIC
DIVISION OF TRAFFIC ENGINEERING
CITY AND COUNTY OF SAN FRANCISCO

DESIGNED: DATE:
DRAWN: DATE: J.S. 1/30/08
CHECKED: DATE: D.C.

APPROVED
SECTION ENGINEER DATE:
CITY TRAFFIC ENGINEER DATE:

SCALE:
1"=50'
SHEET OF SHEETS

TRAFFIC STRIPING
MCCALLISTER STREET
MASONIC AVENUE TO DIVISADERO STREET

CONTRACT NO.
DRAWING NO. STR-7762
FILE NO.
REV. NO. 0

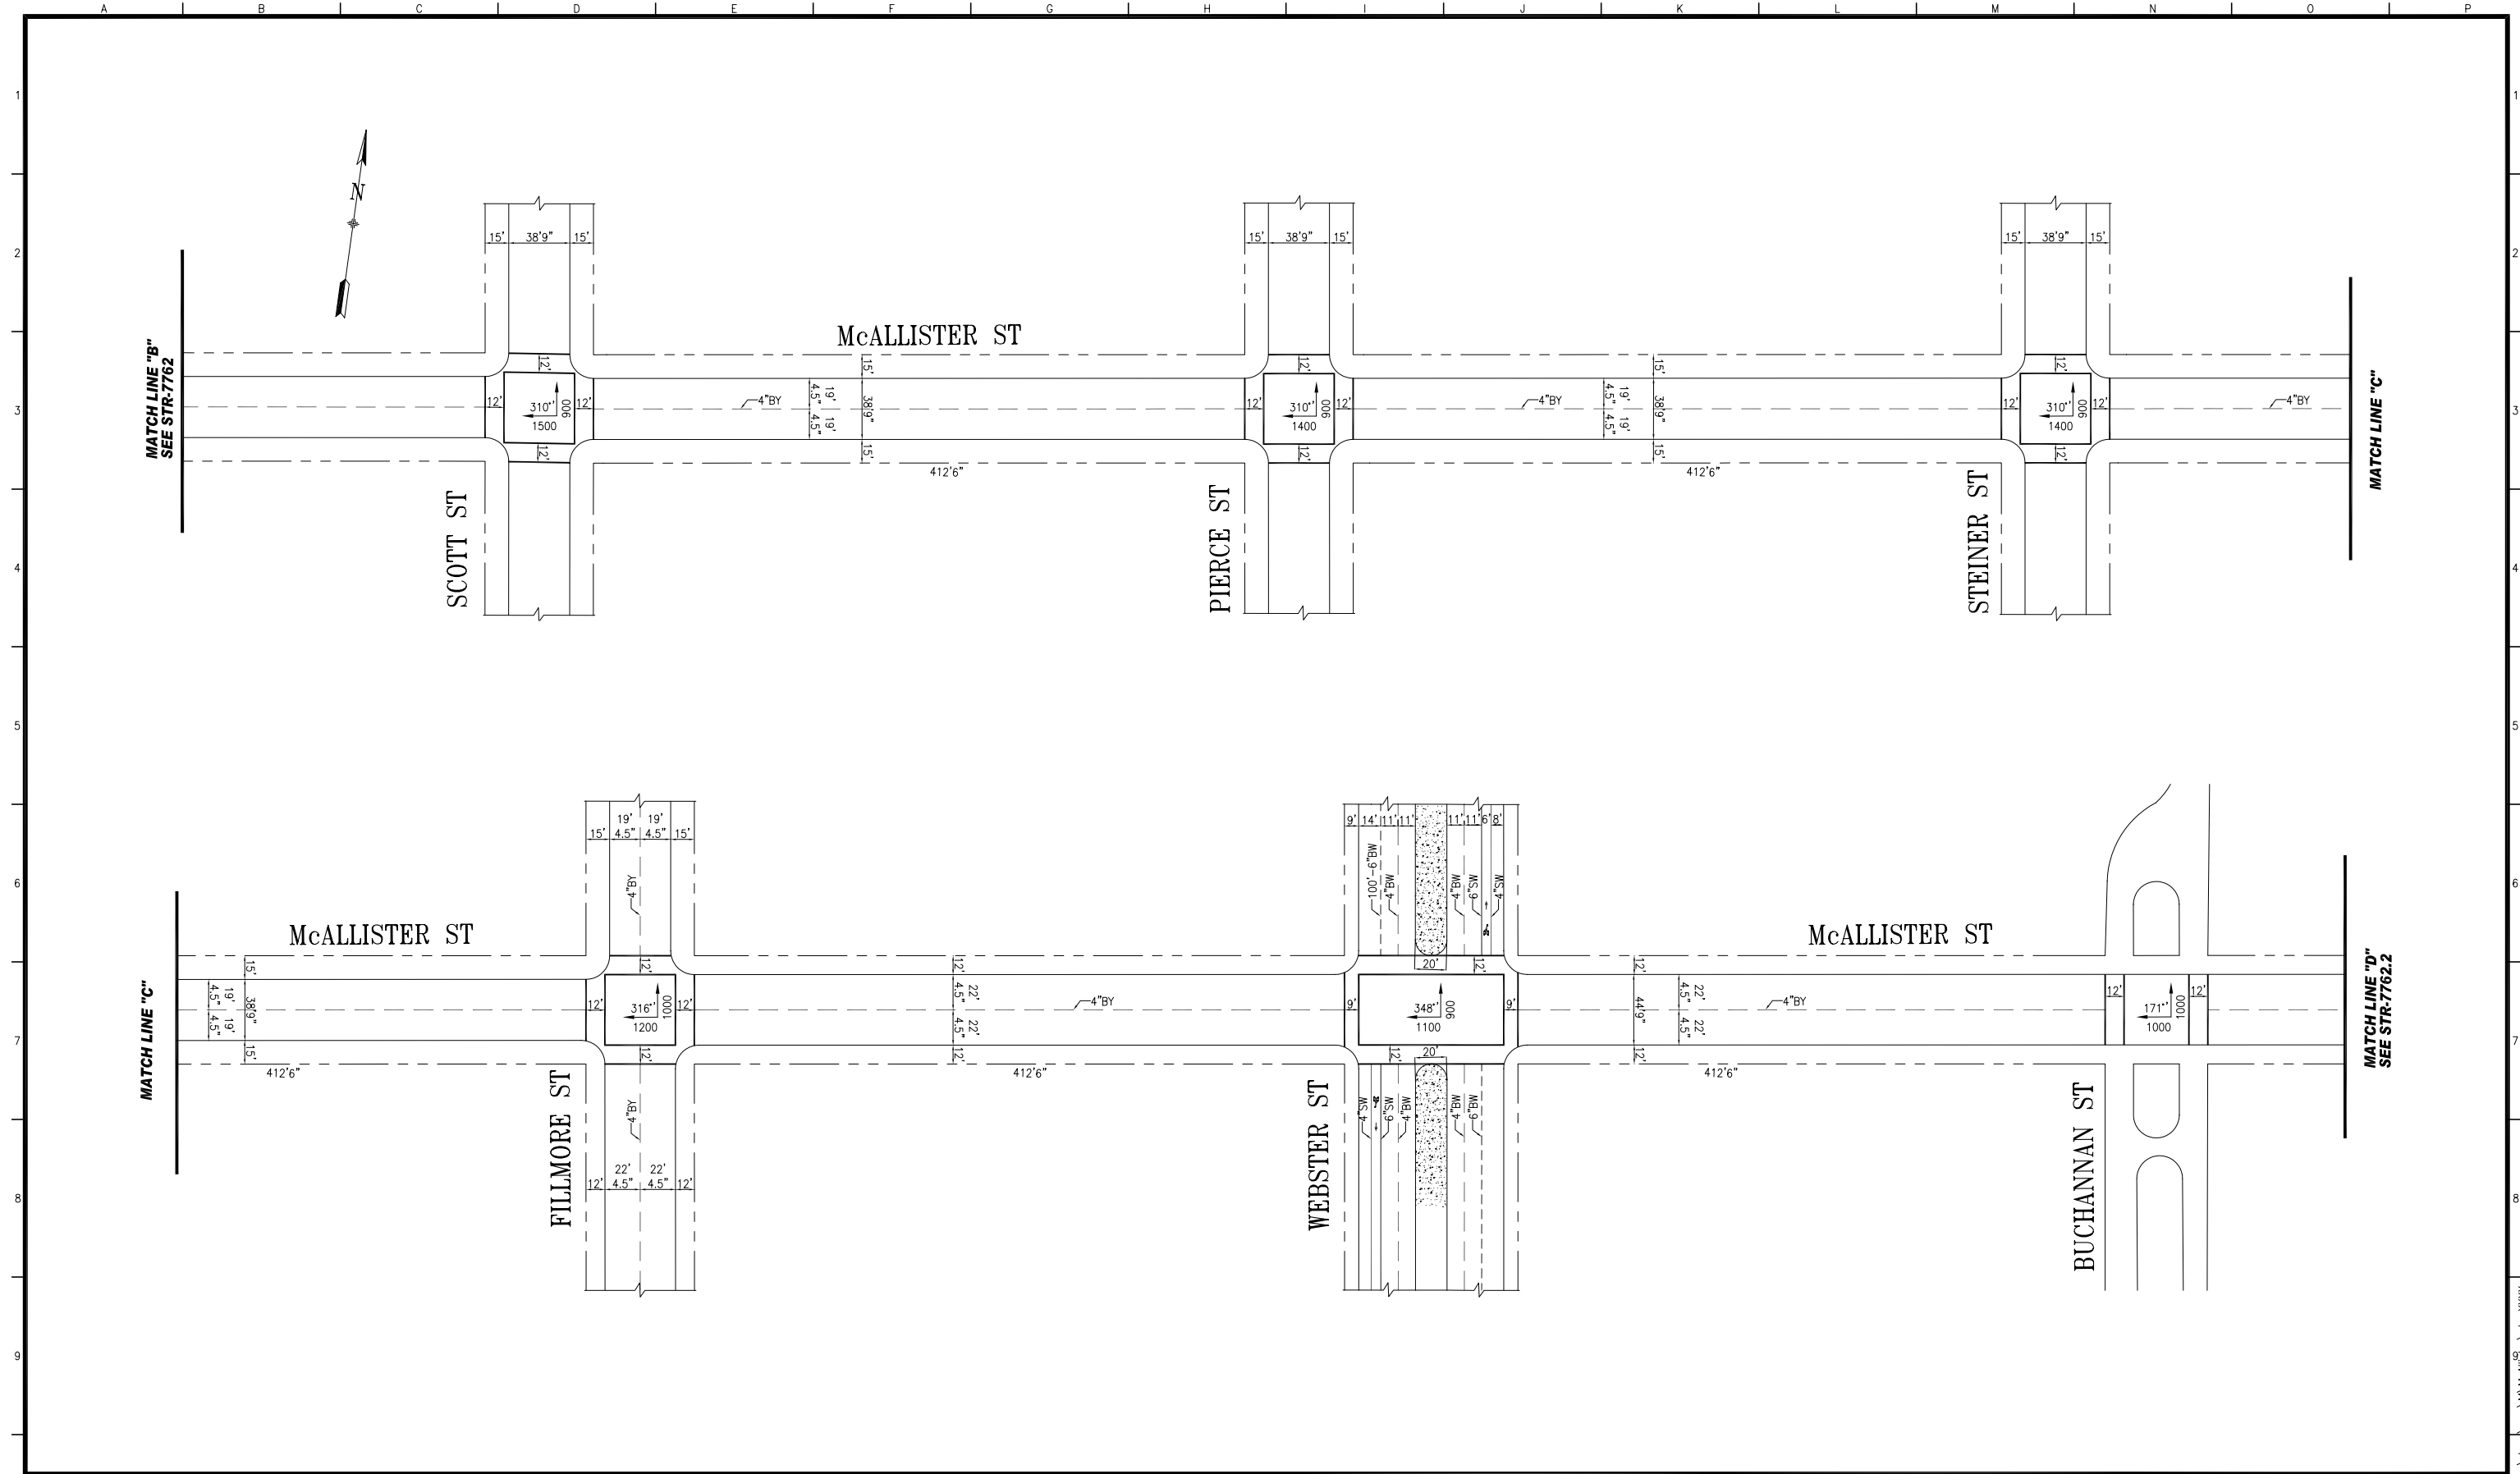


TABLE OF REVISIONS				
NO.	DATE	DESCRIPTION	BY	APP.

CHECK WITH TRACING TO SEE IF YOU HAVE LATEST REVISION

REFERENCE INFORMATION & FILE NO. OF SURVEYS

SUPERCEDES STR-2451 REV4 AND STR-2451.1 REV9



DEPARTMENT OF PARKING AND TRAFFIC

DIVISION OF TRAFFIC ENGINEERING

CITY AND COUNTY OF SAN FRANCISCO

DESIGNED: DATE:

DRAWN: DATE: J.S. 1/30/08

CHECKED: DATE: D.C.

APPROVED

SECTION ENGINEER DATE:

CITY TRAFFIC ENGINEER DATE:

SCALE: 1"=50'

SHEET OF SHEETS

TRAFFIC STRIPING

MCALLISTER STREET

DIVISADERO STREET TO BUCHANNAN STREET

CONTRACT NO.

DRAWING NO. STR-7762.1

FILE NO.


REV. NO. 0

EXTERNAL REFERENCES: FONTS USED:

SCALE FACTOR: PLOT SCALE:

FILE NAME: T:_e_files\01r_rec\dwgs\0-2\McAllister\STR-7762.dwg

ORIGIN: OPERATIONS

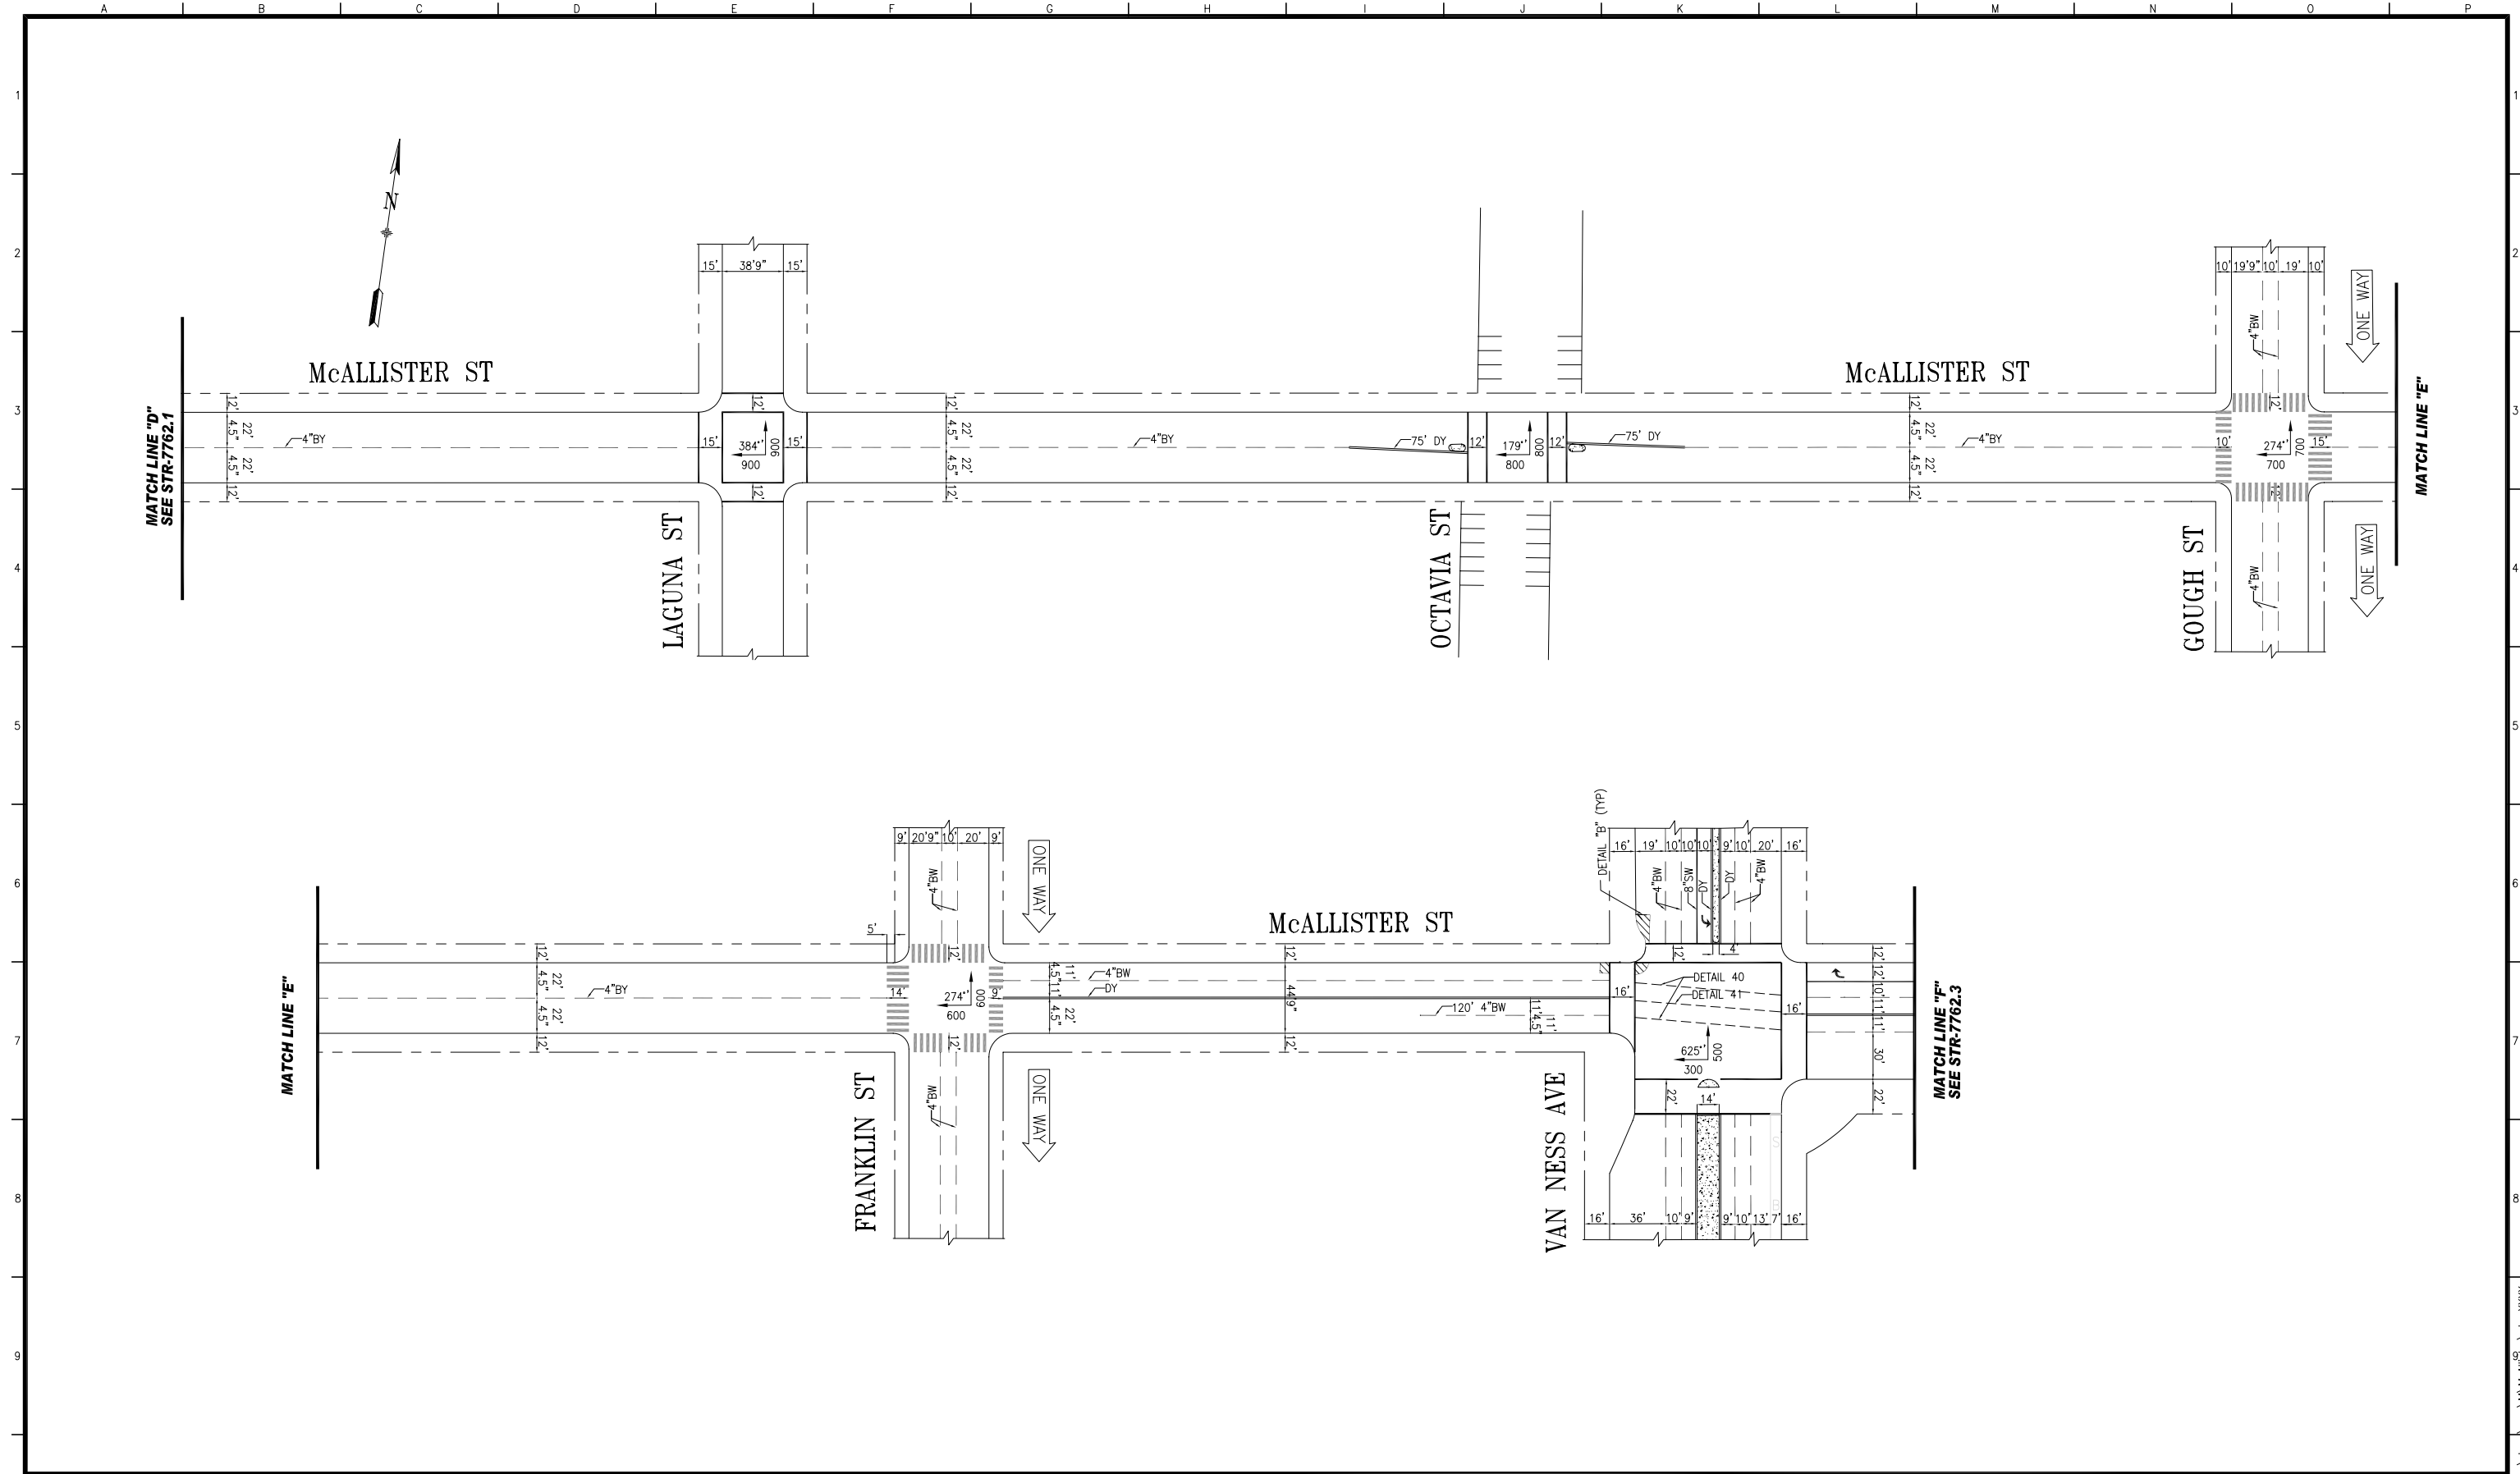

NO.	DATE	DESCRIPTION	BY	APP.
TABLE OF REVISIONS				
CHECK WITH TRACING TO SEE IF YOU HAVE LATEST REVISION				

REFERENCE INFORMATION
& FILE NO. OF SURVEYS

SUPERCEDES
STR-2451.1 REV 9



DEPARTMENT OF PARKING AND TRAFFIC

DIVISION OF TRAFFIC ENGINEERING

CITY AND COUNTY OF SAN FRANCISCO

DESIGNED: DATE:

DRAWN: DATE: J.S. 1/30/08

CHECKED: DATE: D.C.

APPROVED

SECTION ENGINEER DATE:

CITY TRAFFIC ENGINEER DATE:

SCALE:

1"=50'

SHEET OF SHEETS

TRAFFIC STRIPING

MCALLISTER STREET

BUCHANAN STREET TO VAN NESS AVENUE

CONTRACT NO.


DRAWING NO.
STR-7762.2

FILE NO.

REV. NO.
0

FILE NAME: T:_e_files\01r_rec\dwgs\0-2\McAllister\STR-7762.dwg ORIGIN: OPERATIONS DATE:

SCALE FACTOR: PLOT SCALE: EXTERNAL REFERENCES: FONTS USED:

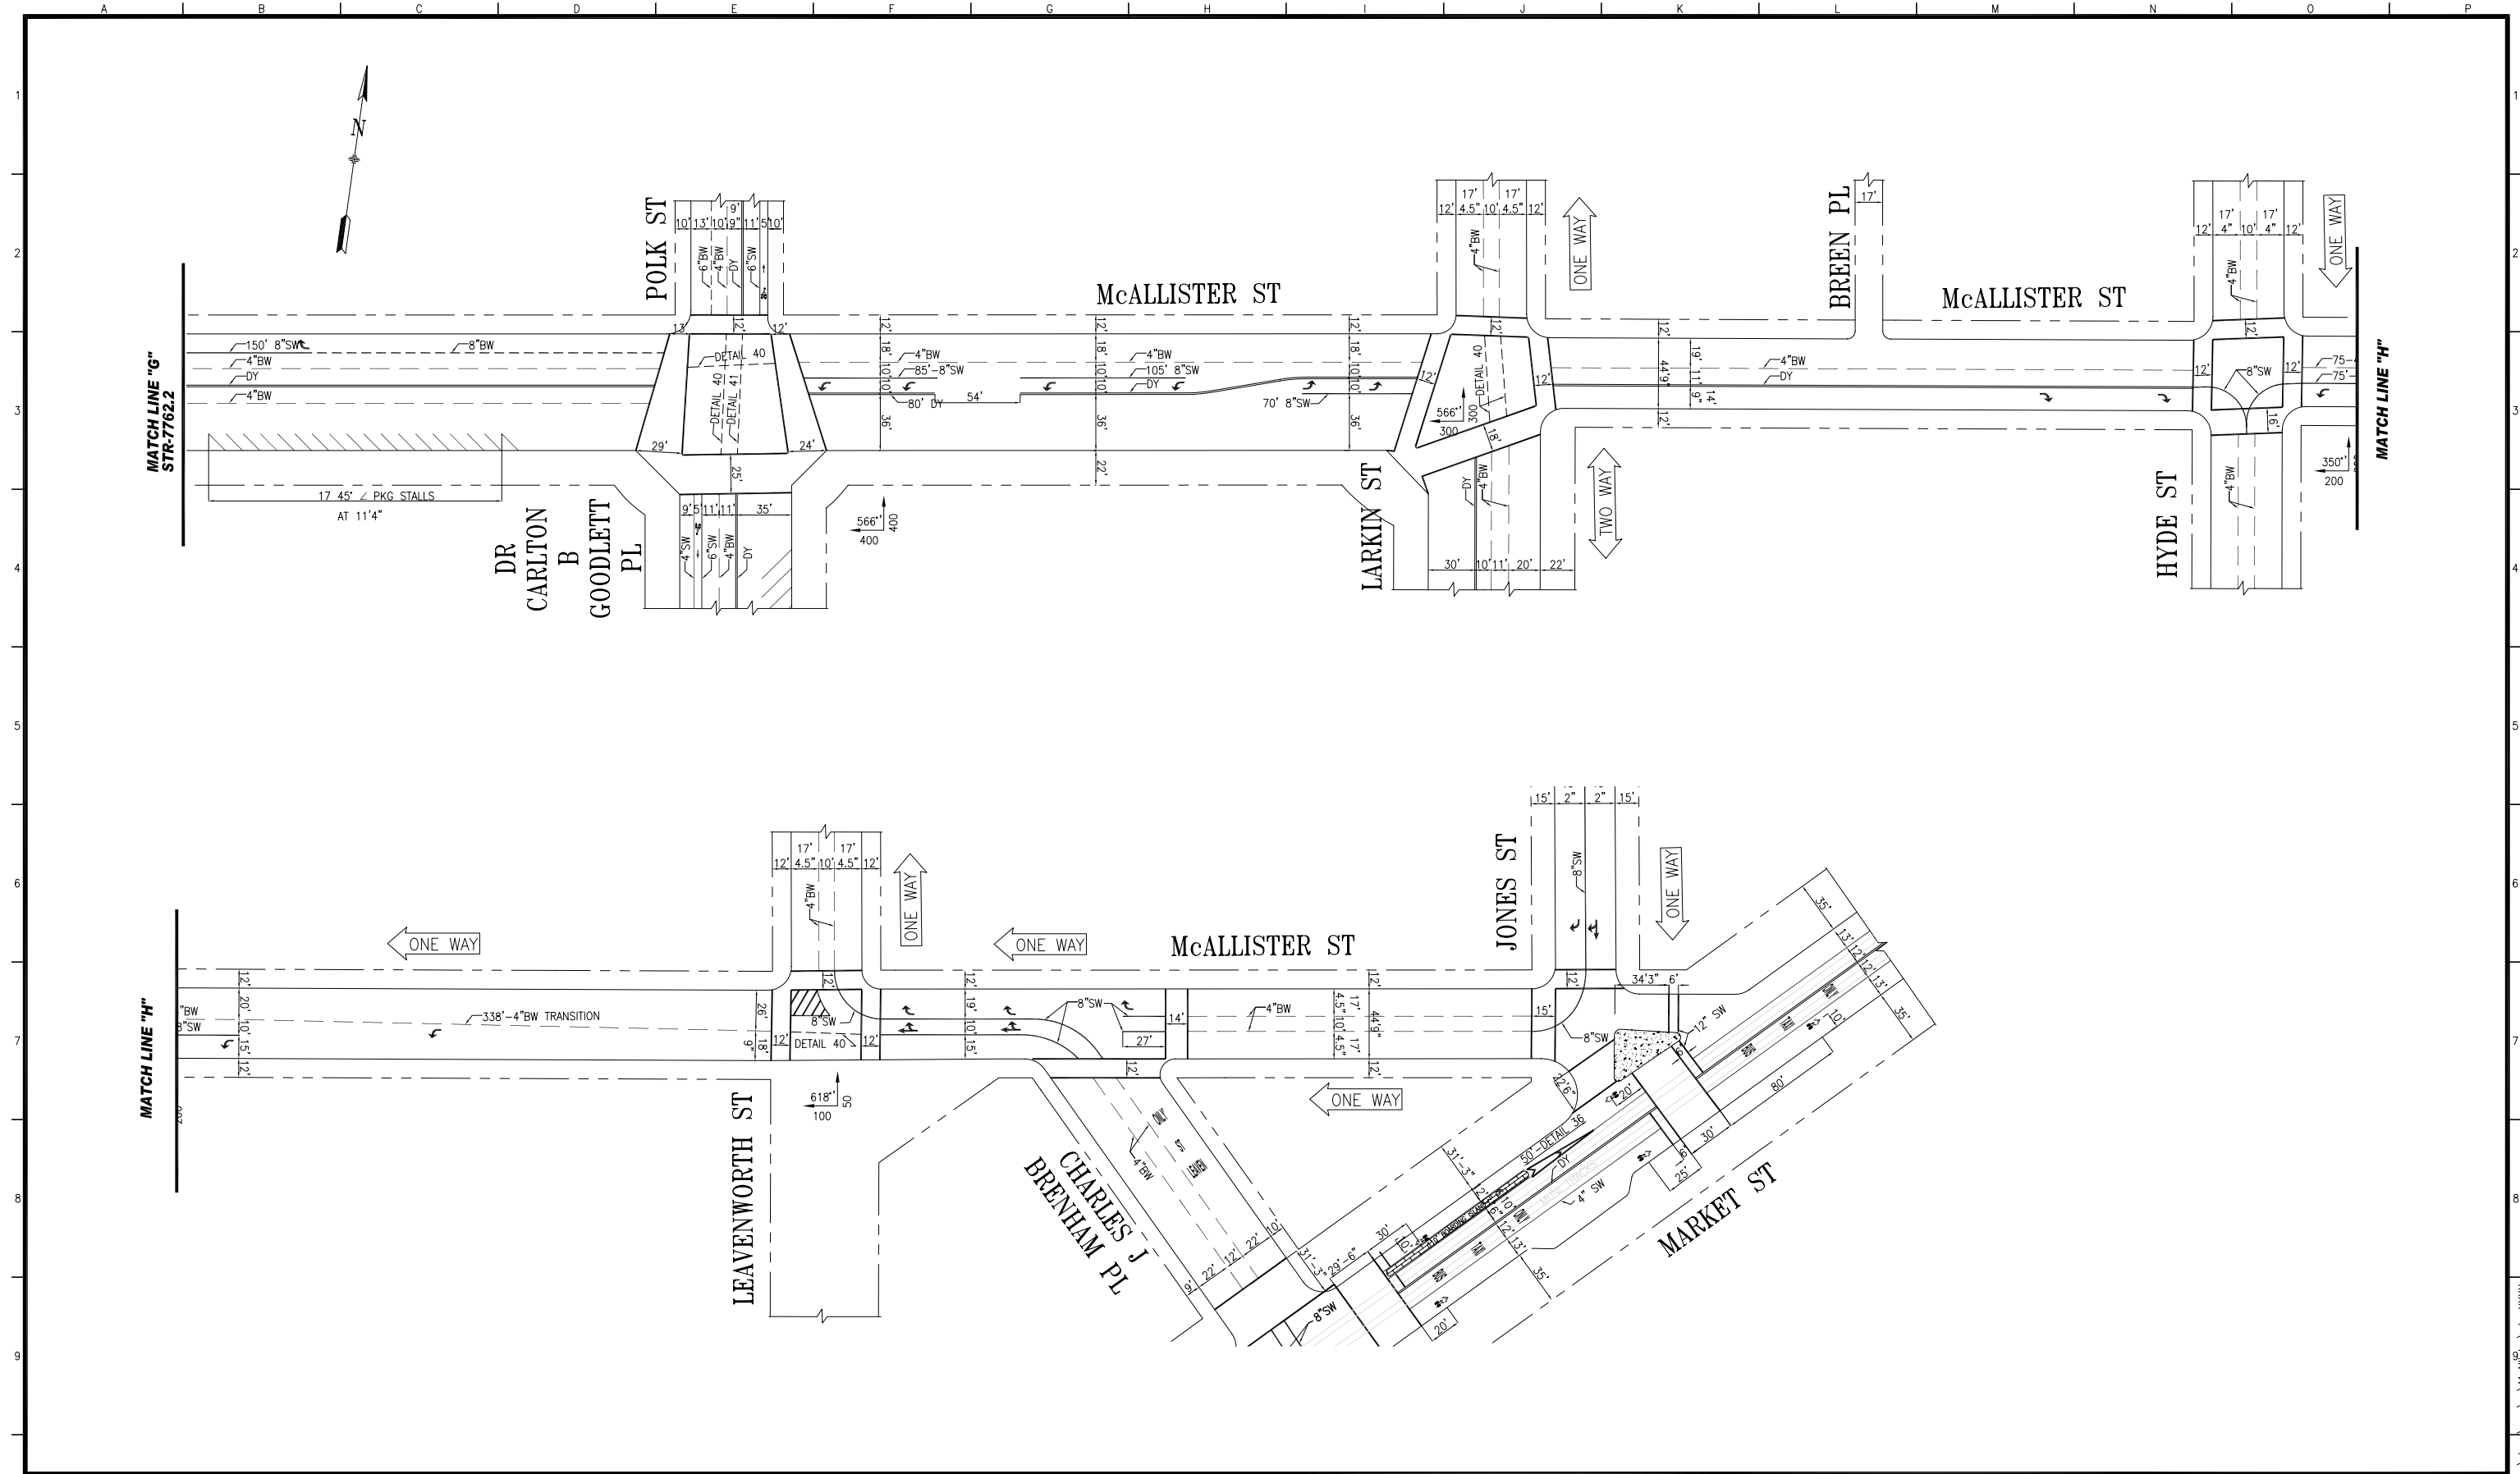

NO.	DATE	DESCRIPTION	BY	APP.

TABLE OF REVISIONS
CHECK WITH TRACING TO SEE IF YOU HAVE LATEST REVISION

REFERENCE INFORMATION
& FILE NO. OF SURVEYS

SUPERCEDES
STR-2451.2 REV19



DEPARTMENT OF PARKING AND TRAFFIC
DIVISION OF TRAFFIC ENGINEERING
CITY AND COUNTY OF SAN FRANCISCO

DESIGNED: DATE:
 DRAWN: DATE: J.S. 1/30/08
 CHECKED: DATE: D.C.

APPROVED
 SECTION ENGINEER DATE:
 CITY TRAFFIC ENGINEER DATE:

SCALE:
 1"=50'
 SHEET OF SHEETS

TRAFFIC STRIPING
 McALLISTER STREET
 VAN NESS AVENUE TO MARKET STREET

CONTRACT NO.
 DRAWING NO. STR-7762.3
 FILE NO.
 REV. NO. 0

EXTERNAL REFERENCES:
 FONTS USED:
 SCALE FACTOR:
 PLOT SCALE:
 FILE NAME: T:_e_files\Dir_rec\dwgs\0-2\01\McAllister\STR-7762.3.dwg
 ORIGIN: OPERATIONS