


Geary Boulevard: Webster Street to Laguna Street

EXISTING CONDITIONS

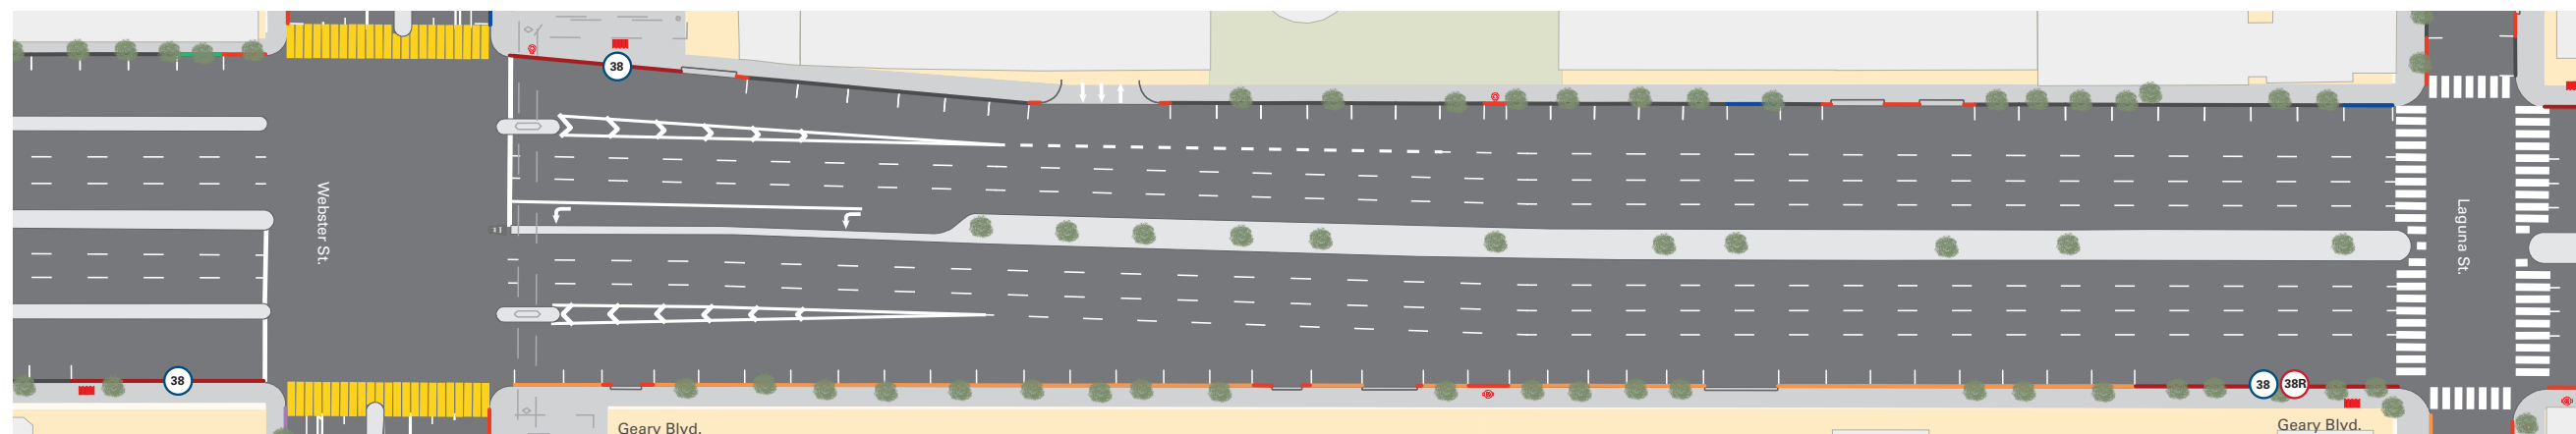


SUMMARY OF PROPOSALS


- New dedicated transit-only lanes
- New right turn pocket into Japan Center parking garage
- Traffic lane narrowing and reduction of traffic lanes from four to three
- New surface-level pedestrian crossings at Webster and Buchanan
- New transit island (Laguna inbound)
- Sidewalk extensions at bus stops (Laguna outbound) and street corners (Webster, Buchanan, Laguna)
- Median improvements at crossings (Webster, Buchanan, Laguna)
- New bike facilities crossing Webster
- Minor landscaping at Webster
- Removal of one tree at Buchanan

DRAFT

NOTES

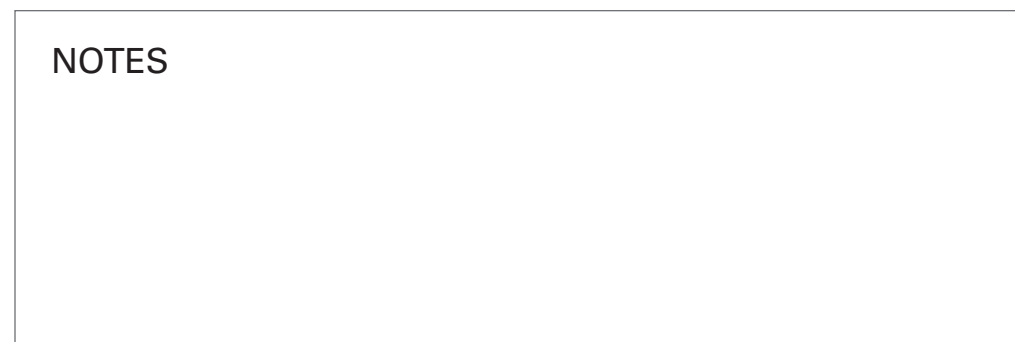

PROJECT PROPOSALS

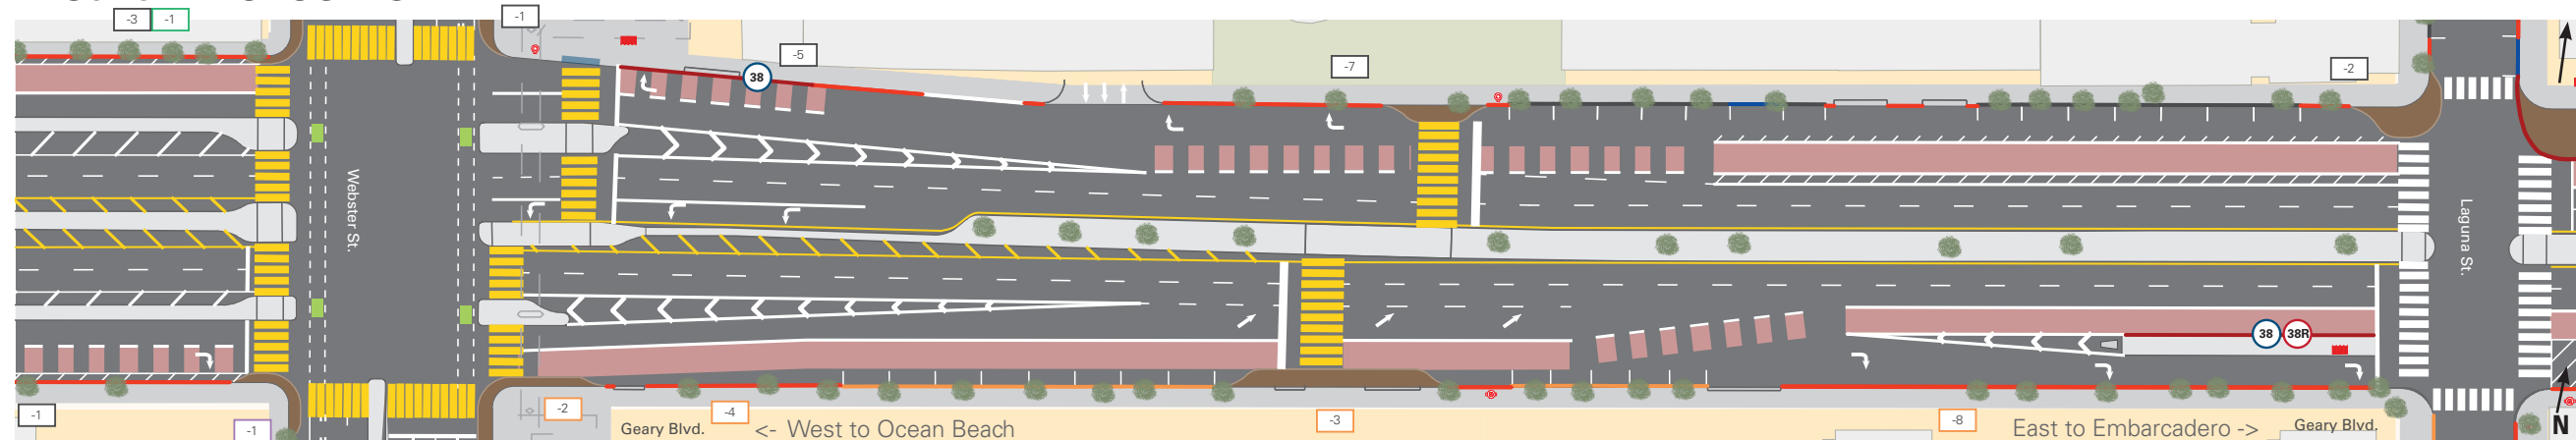

Legend

- | | |
|--|---------------------------|
| No parking (red) | Transit-only lanes |
| Accessible parking (blue) | Transit Shelter |
| 30-minute parking (green) | Median |
| Commercial loading (yellow) | Sidewalk extension "bulb" |
| General metered parking (gray) | New curb ramp |
| Residential permit parking | Driveway |
| Passenger loading (white) | |
| Unrestricted parking | |
| Parking/loading change (color by type) | |
| Bus zone | |
| 38 local stop | |
| 38 Rapid stop | |

PROJECT DRAWINGS

Outreach Activity
Date

