


Geary Boulevard: Webster Street to Laguna Street


EXISTING CONDITIONS

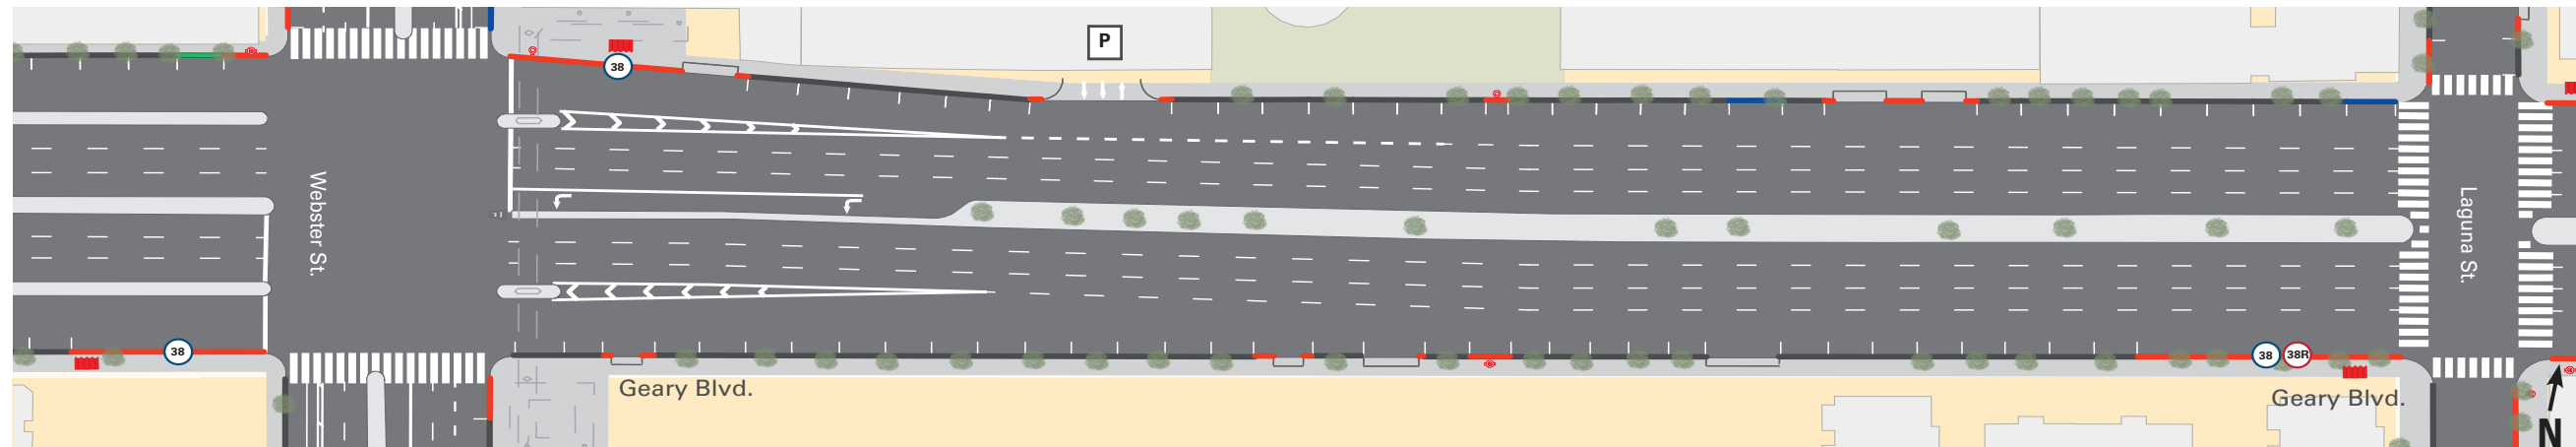

Summary of Proposals

- New dedicated transit-only lanes
- New right turn pocket into Japan Center parking garage
- Traffic lane narrowing and reduction of traffic lanes from four to three
- New surface-level pedestrian crossings at Webster and Buchanan
- New traffic signal at Buchanan
- Sidewalk extensions at bus stops (Laguna) and street corners (Webster, Buchanan, Laguna)
- Median improvements at crossings (Webster, Buchanan, Laguna)
- Improved bike facilities crossing Webster
- Removal of one tree at Buchanan, and addition of new trees at Laguna & Webster

PROJECT PROPOSALS

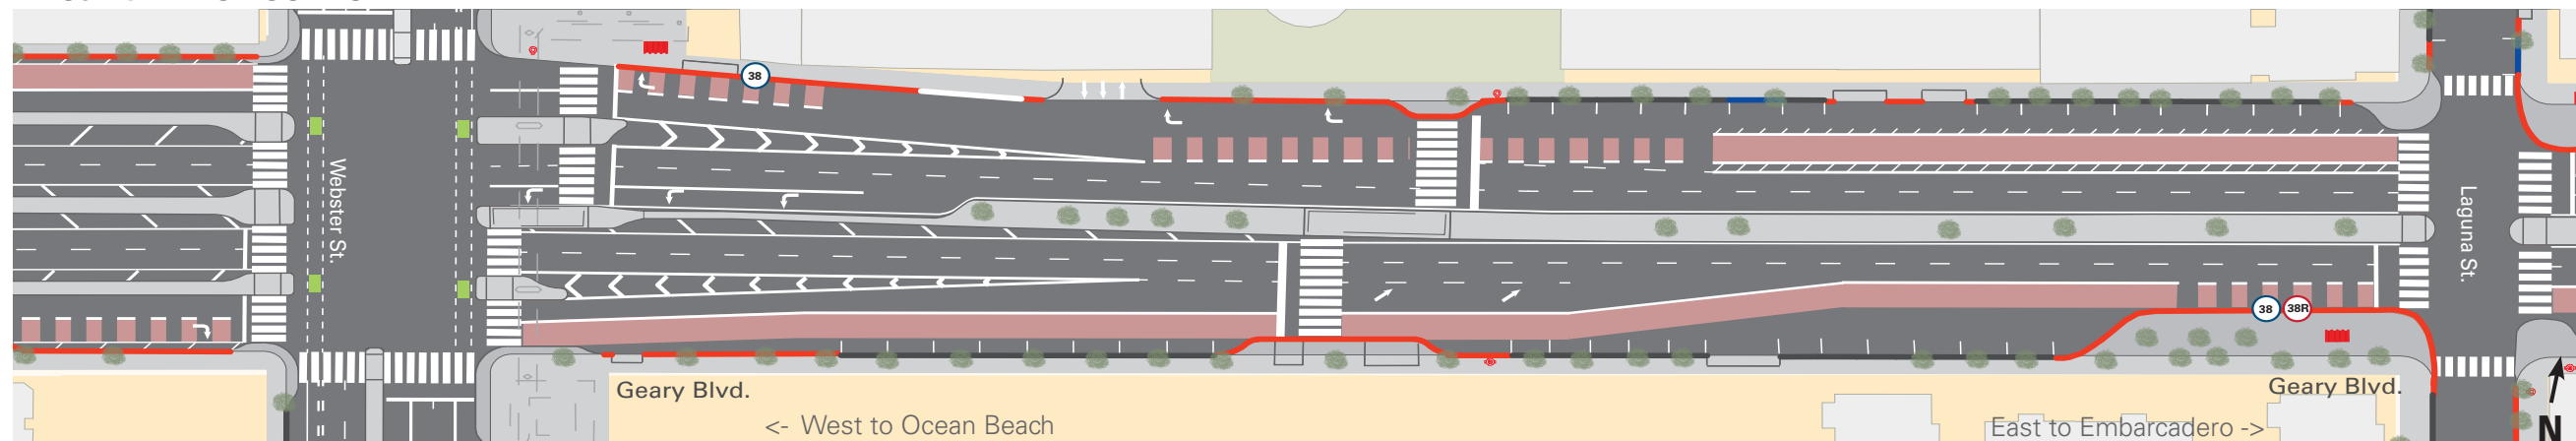

Legend

- | | |
|-----------------------------|---------------------------|
| No parking (red) | 38 Geary stop |
| Accessible parking (blue) | 38R Geary Rapid stop |
| 30-minute parking (green) | Transit shelter |
| Commercial loading (yellow) | Sidewalk extension "bulb" |
| General parking (gray) | New curb ramp |
| Passenger loading (white) | |
| Public parking | |

PROJECT DRAWINGS