


Geary Boulevard: Steiner Street to Webster Street


EXISTING CONDITIONS

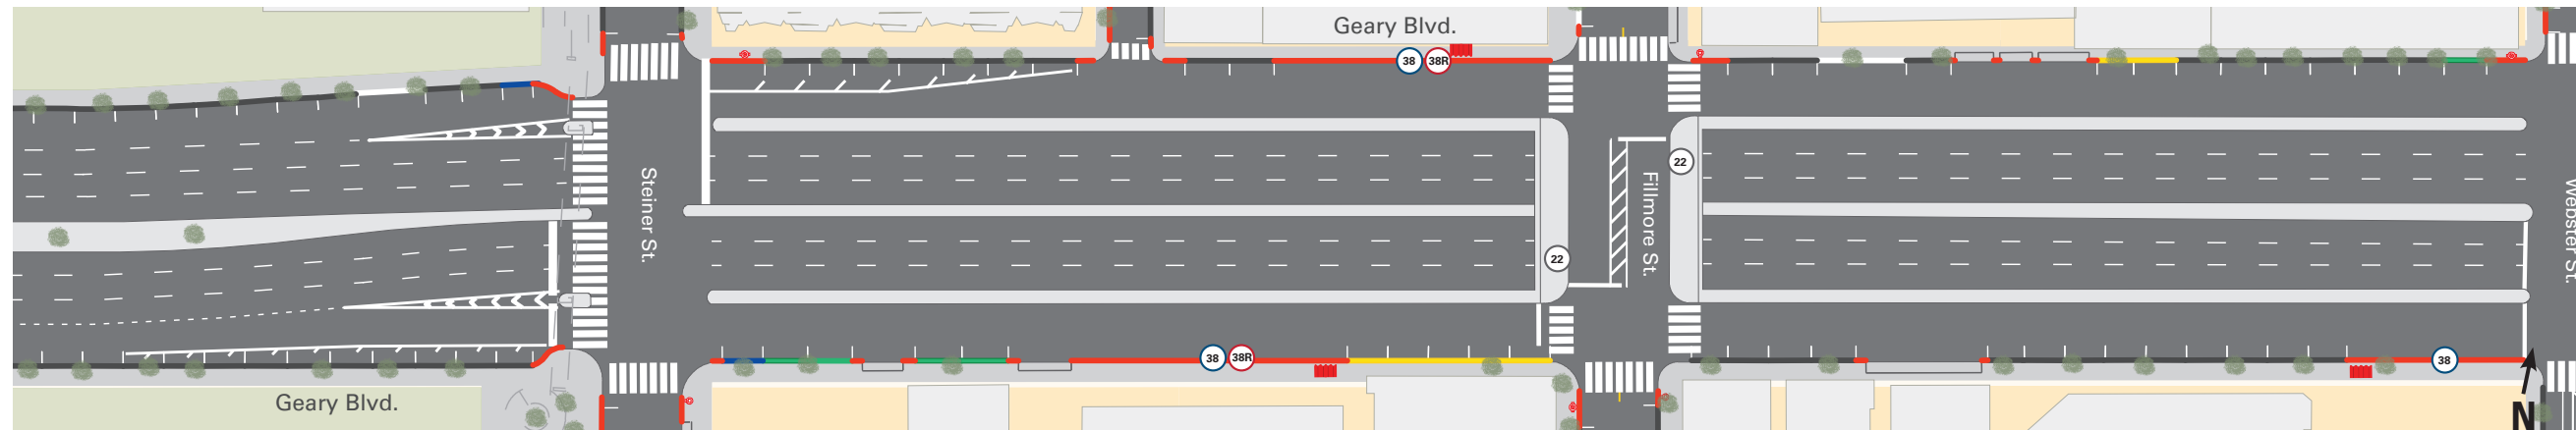

Summary of Proposals

- New dedicated transit-only lanes
- New surface-level pedestrian crossings at Steiner and Webster
- Consolidation of inbound bus stops to farside at Fillmore
- New right turn pocket at Steiner (eastbound)
- Traffic lane narrowing and reduction of traffic lanes from four to three
- Removal of Steiner Street pedestrian over-crossing structure
- Sidewalk extensions at bus stops (Fillmore) and street corners (Steiner, Webster)
- Median improvements at crossings (Steiner, Webster)
- Minor landscaping at Steiner, including new trees
- Improved bike facilities crossing Webster and Steiner

PROJECT PROPOSALS

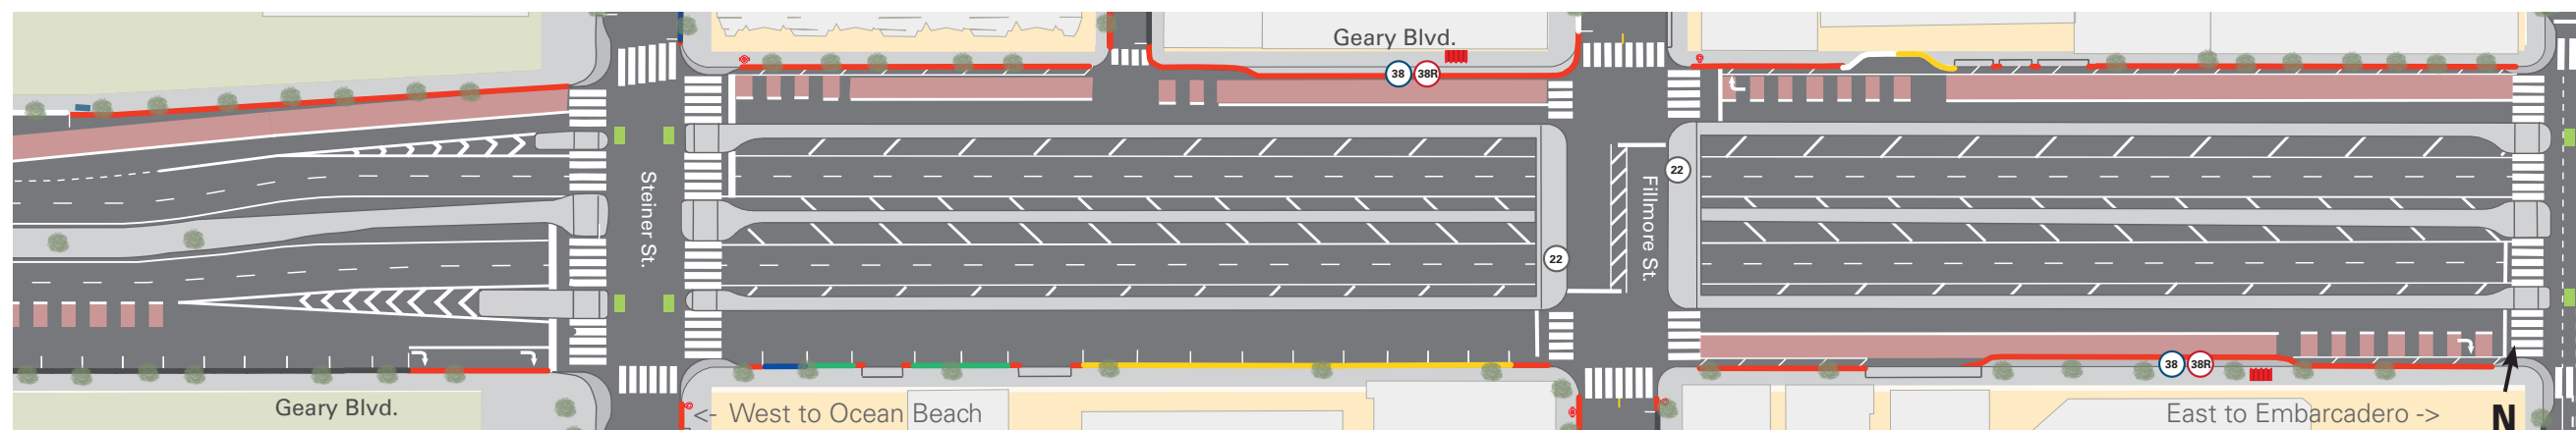

Legend

- | | |
|-----------------------------|---------------------------|
| No parking (red) | 38 Geary stop |
| Accessible parking (blue) | 38R Geary Rapid stop |
| 30-minute parking (green) | Transit-only lanes |
| Commercial loading (yellow) | Transit shelter |
| General parking (gray) | Sidewalk extension "bulb" |
| Passenger loading (white) | New curb ramp |
| Public parking | |

PROJECT DRAWINGS