


# MAIN STREET STREETSCAPE

## FOLSOM STREET TO MARKET STREET


### CURB USE LEGEND

	GENERAL PARKING		NO PARKING/NO STOPPING
	COMMERCIAL LOADING		PART-TIME BUS ZONE/GENERAL PARKING
	PASSENGER LOADING		

### EXISTING

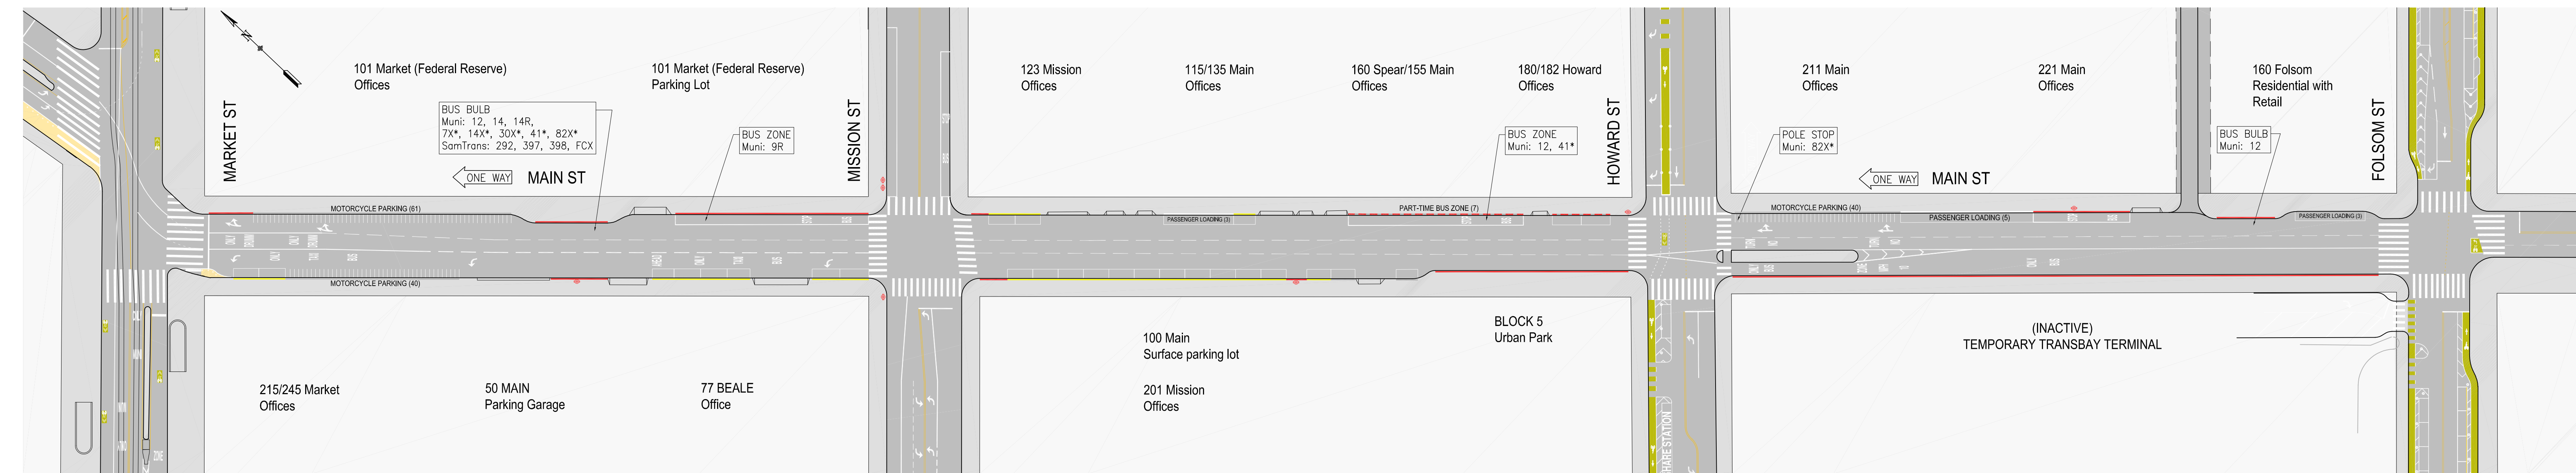

### PROPOSED

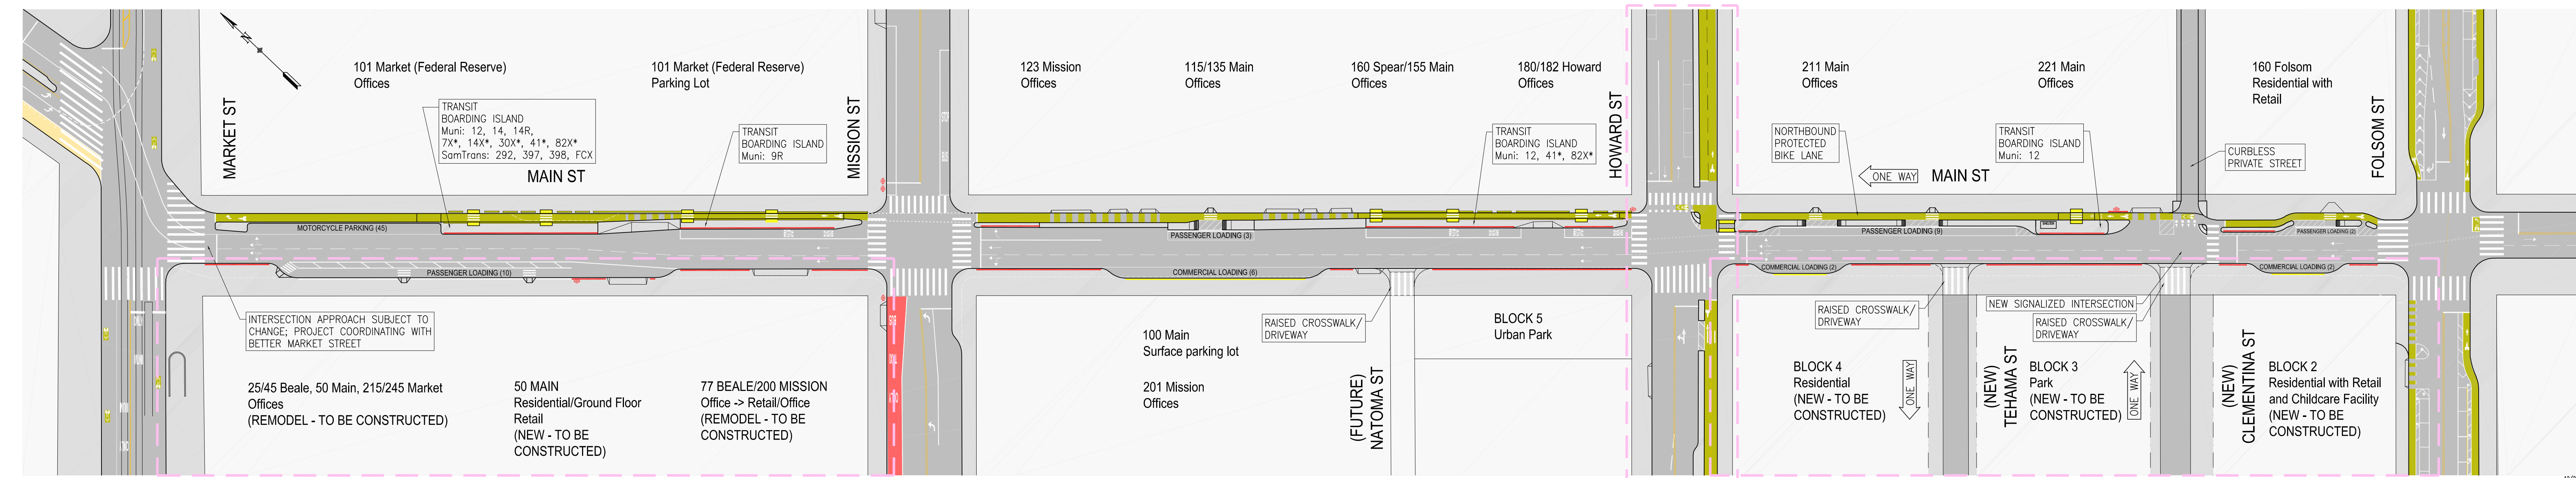

The City Grove  
(215 Market, 245 Market, 50 Main, 200 Mission)

Transbay Howard  
Streetscape  
Improvement  
Project

Transbay Blocks  
2, 3, 4

\* Muni line currently suspended

Overlapping Projects (to be constructed separate from Main Street Streetscape)

Note: Details subject to change during detailed design phase  
For more information about Main Street Streetscape, visit [SFMTA.com/MainStreet](http://SFMTA.com/MainStreet)